



F.A.I. RTE.	SECTION	COUNTY	TOTAL SHEETS	SHEET NO.
57	10-32HB-3K,K	CHAMPAIGN	352	95

CONTRACT NO. 90758

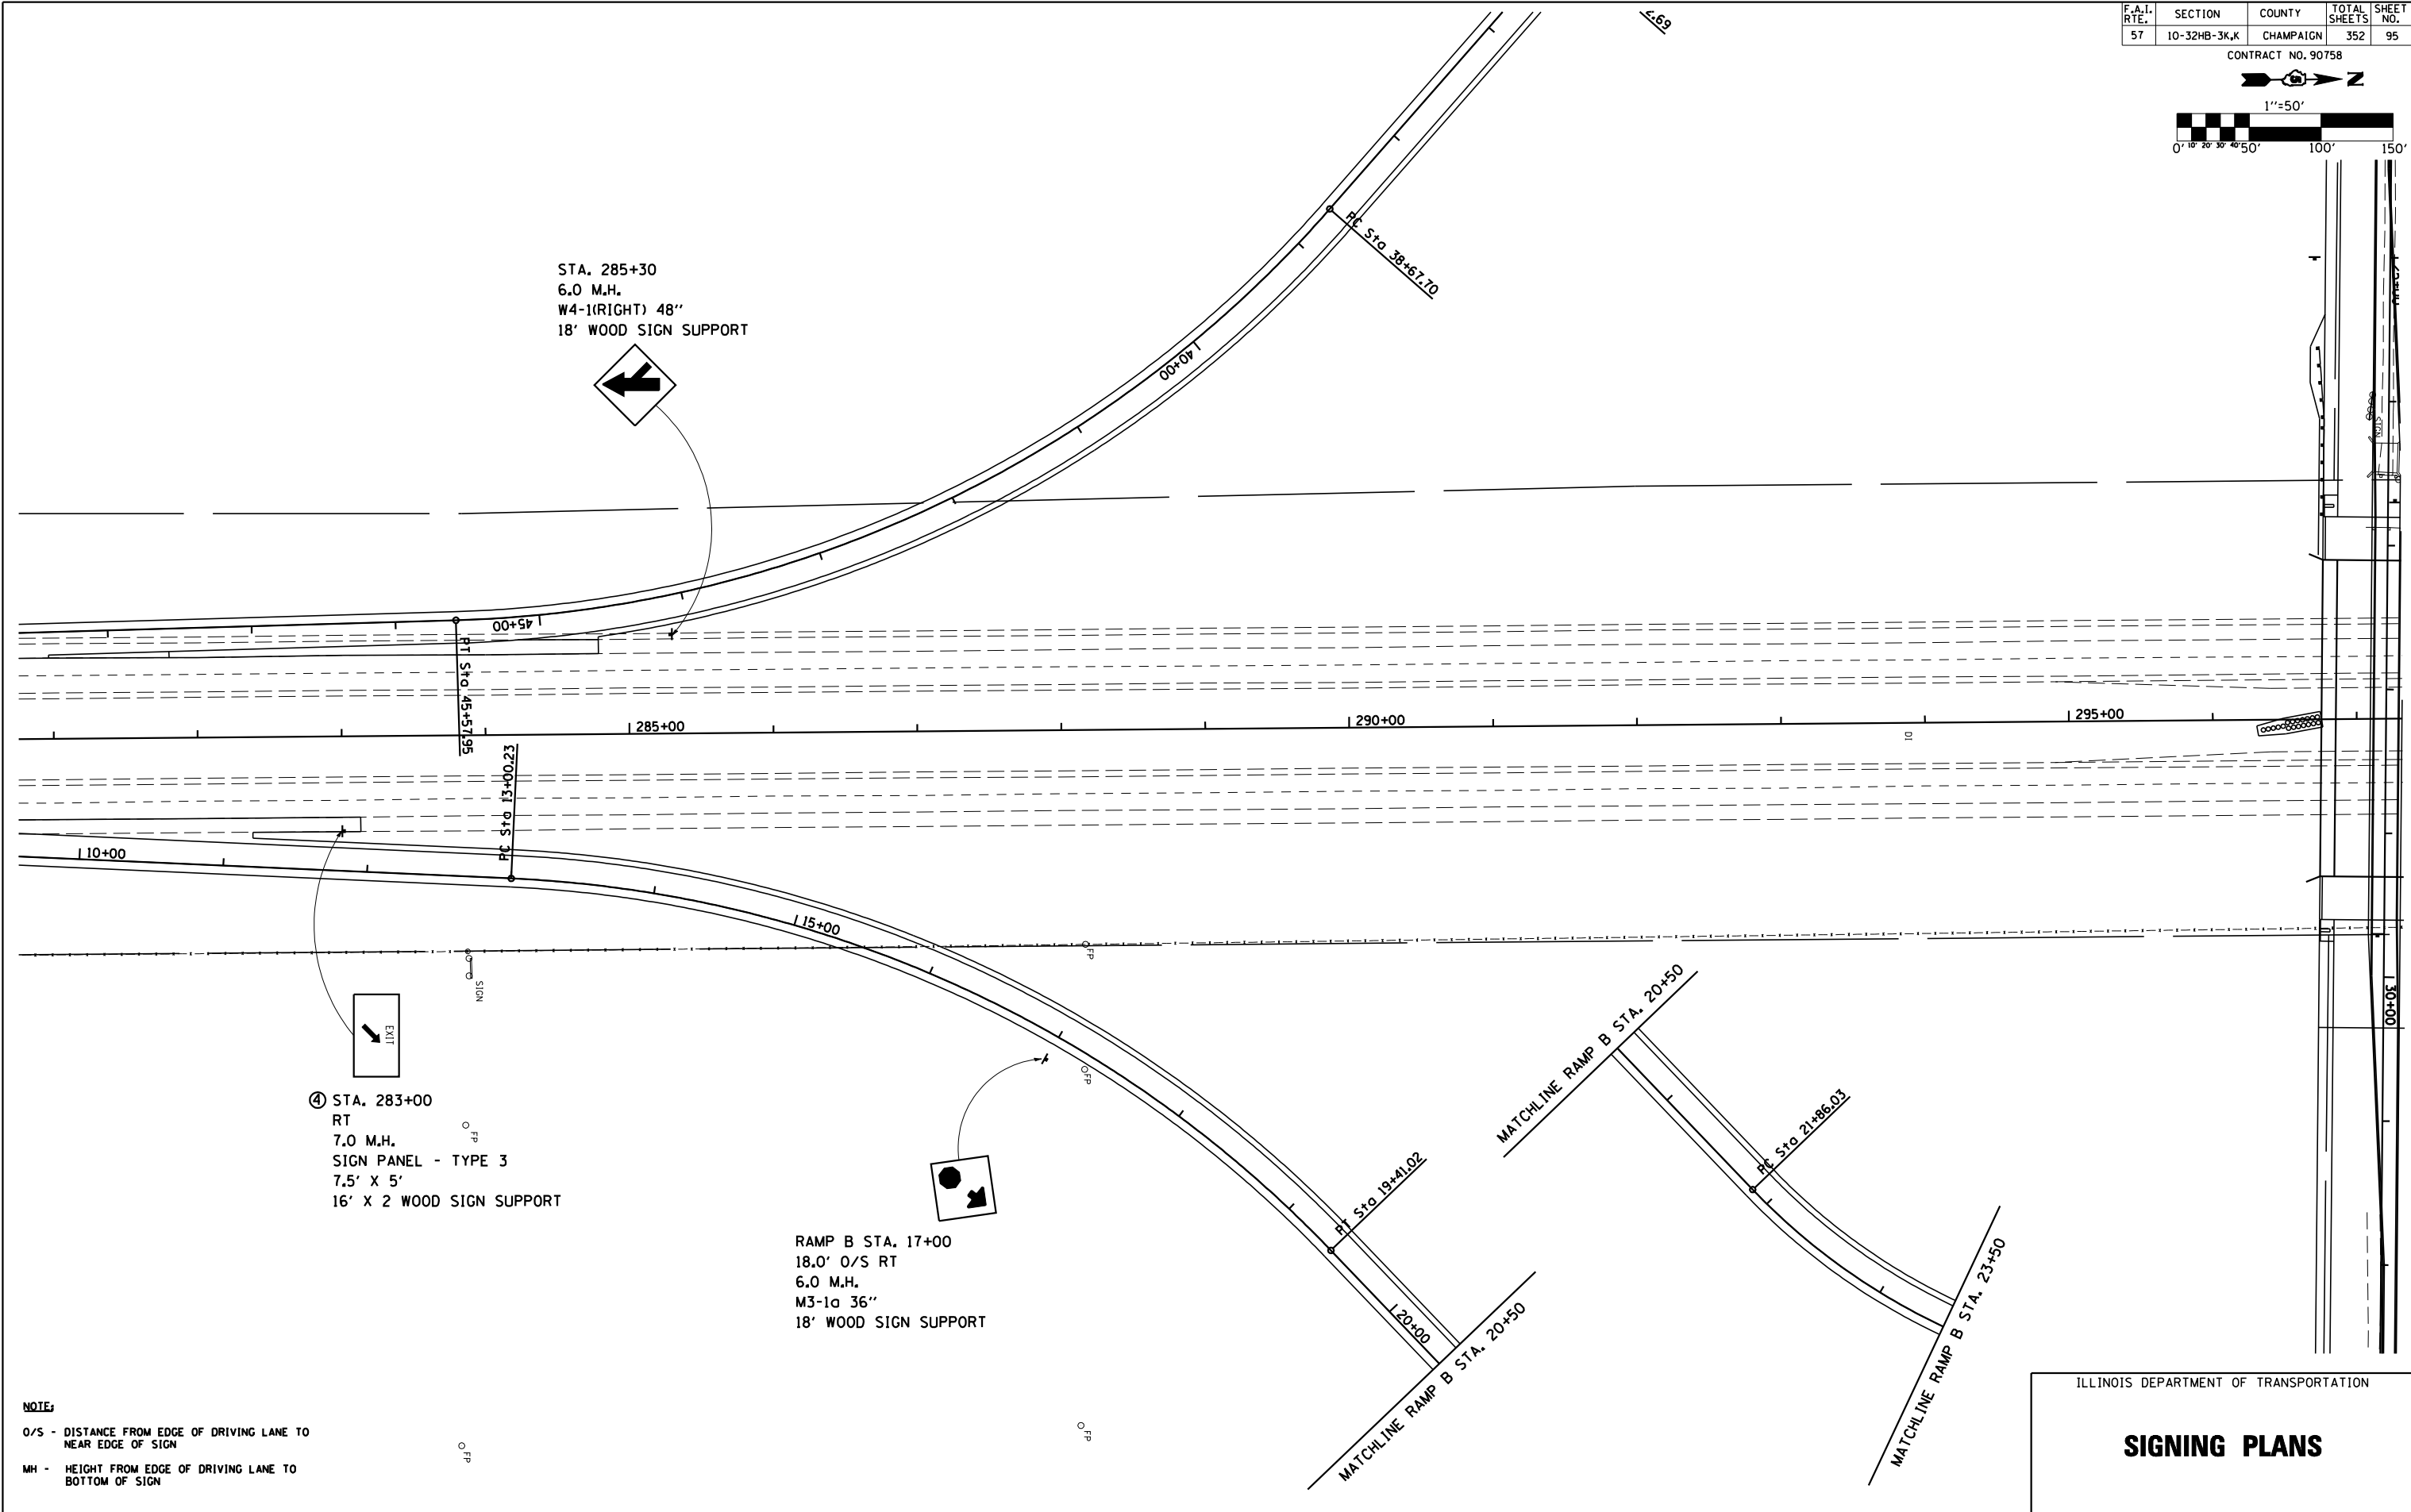

STA. 285+30
 6.0 M.H.
 W4-1(RIGHT) 48"
 18' WOOD SIGN SUPPORT

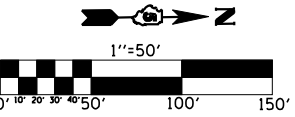

④ STA. 283+00
 RT
 7.0 M.H.
 SIGN PANEL - TYPE 3
 7.5' X 5'
 16' X 2 WOOD SIGN SUPPORT



RAMP B STA. 17+00
 18.0' O/S RT
 6.0 M.H.
 M3-1a 36"
 18' WOOD SIGN SUPPORT



NOTE:

O/S - DISTANCE FROM EDGE OF DRIVING LANE TO NEAR EDGE OF SIGN

MH - HEIGHT FROM EDGE OF DRIVING LANE TO BOTTOM OF SIGN

ILLINOIS DEPARTMENT OF TRANSPORTATION

SIGNING PLANS