



F.A.I. RTE.	SECTION	COUNTY	TOTAL SHEETS	SHEET NO.
57	10-32HB-3K,K	CHAMPAIGN	352	98


CONTRACT NO. 90758

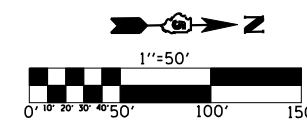

⑦ STA. 338+65  
 35.0' O/S LT  
 5.0 M.H.  
 SIGN PANEL - TYPE 3  
 13' X 8.5'  
 W8 X 18 X 17.5 AND  
 W8 X 18 X 16.5 STEEL POSTS  
 CONCRETE FOUNDATIONS - 1.40 CU. YD.

⑥ STA. 365+05  
 30.0' O/S LT  
 5.0 M.H.  
 SIGN PANEL - TYPE 3  
 13' X 8.5'  
 W10 X 22 X 19 AND  
 W10 X 22 X 21 STEEL POSTS  
 CONCRETE FOUNDATIONS - 2.36 CU. YD.

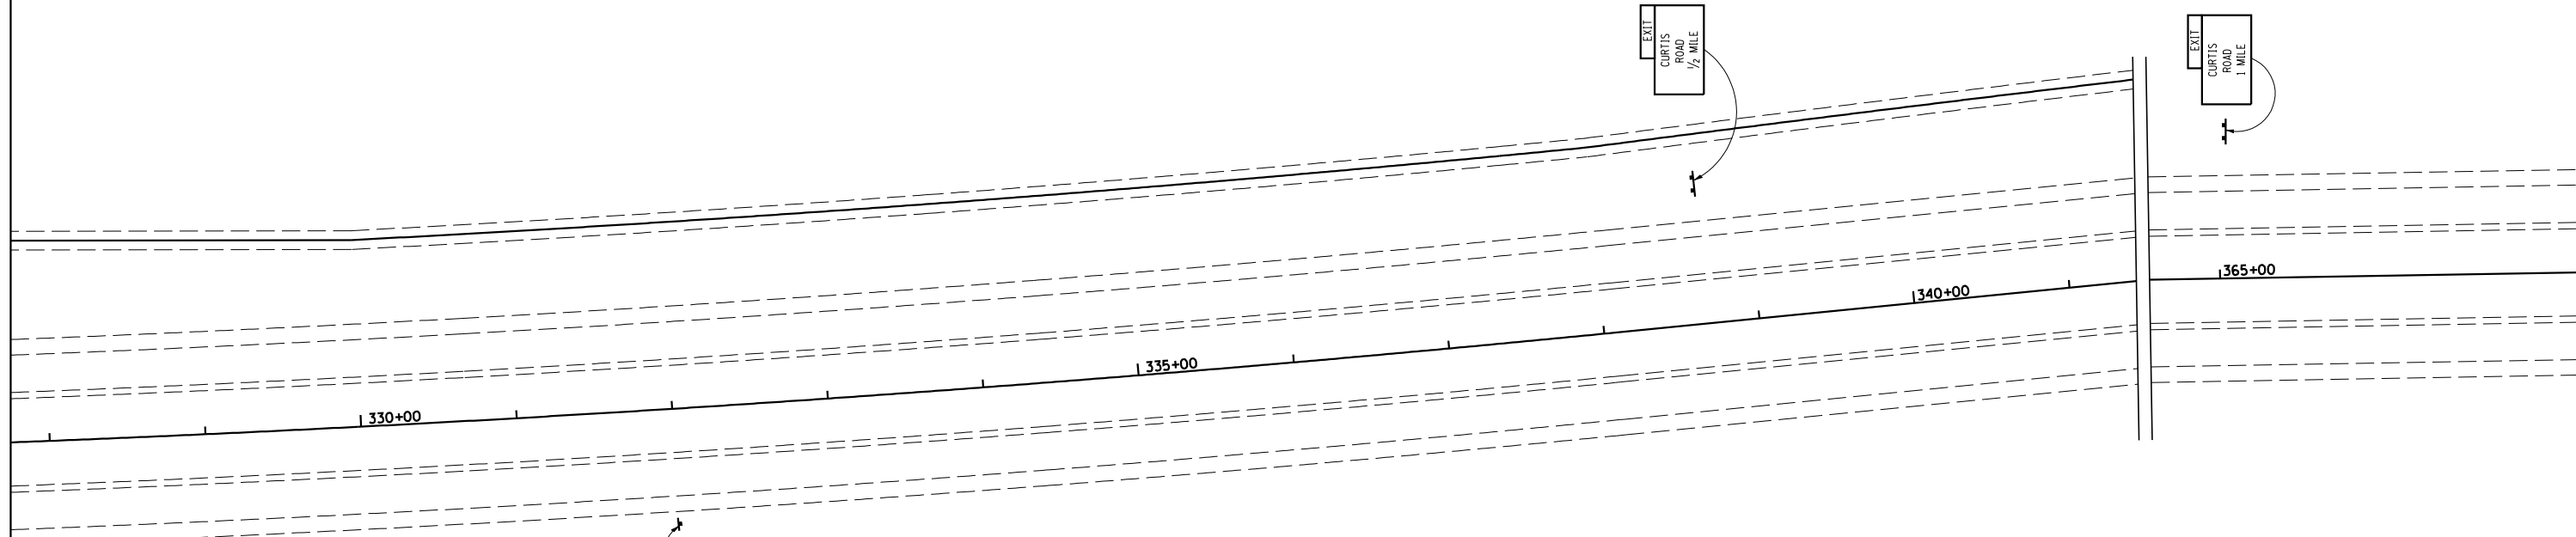

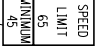  
 STA. 332+00  
 18.0' O/S RT  
 6.0 M.H.  
 R2-1(65) 48"X60"  
 R2-1102(45) 48"X36"  
 20' WOOD SIGN SUPPORT

**NOTE:**  
 O/S - DISTANCE FROM EDGE OF DRIVING LANE TO NEAR EDGE OF SIGN  
 M.H. - HEIGHT FROM EDGE OF DRIVING LANE TO BOTTOM OF SIGN

ILLINOIS DEPARTMENT OF TRANSPORTATION

**SIGNING PLANS**