
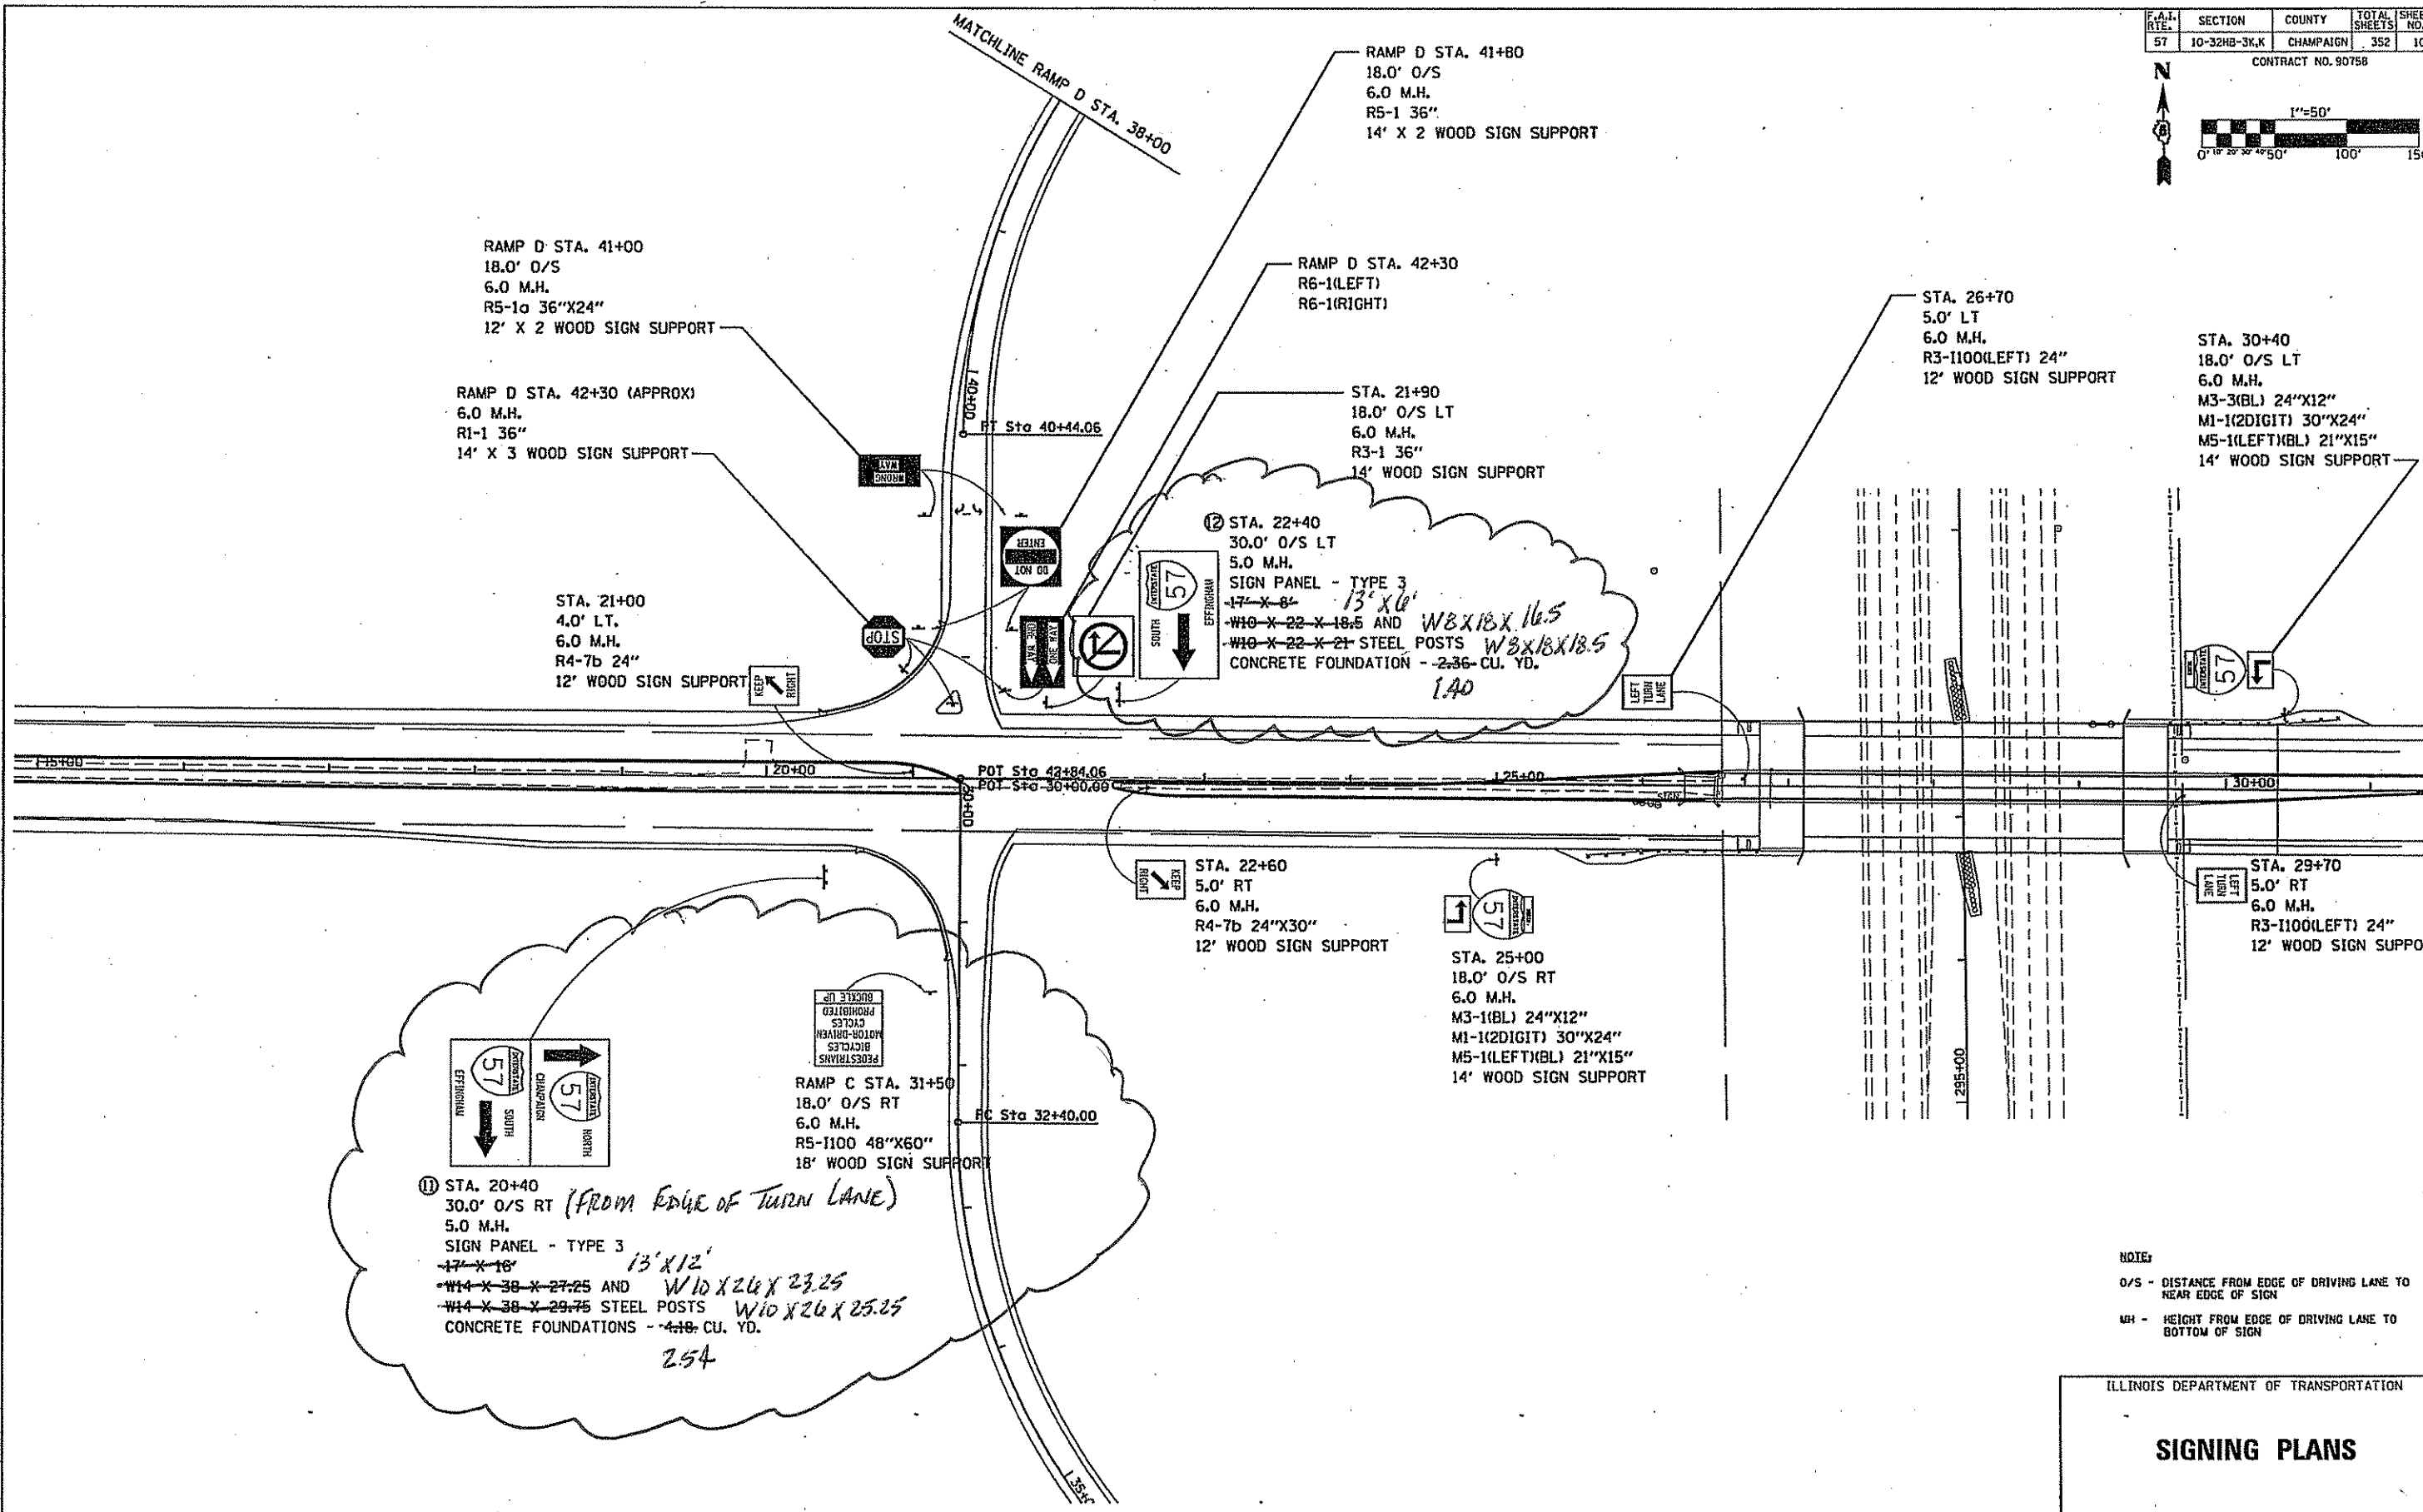


F.A.I. RTE.	SECTION	COUNTY	TOTAL SHEETS	SHEET NO.
57	10-32HB-3K,K	CHAMPAIGN	352	101

CONTRACT NO. 90758

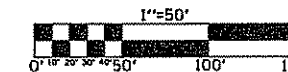

RAMP D STA. 41+00
18.0' O/S
6.0 M.H.
R5-1a 36"X24"
12' X 2 WOOD SIGN SUPPORT

RAMP D STA. 42+30 (APPROX)
6.0 M.H.
R1-1 36"
14' X 3 WOOD SIGN SUPPORT

STA. 21+00
4.0' LT.
6.0 M.H.
R4-7b 24"
12' WOOD SIGN SUPPORT

RAMP D STA. 41+80
18.0' O/S
6.0 M.H.
R5-1 36"
14' X 2 WOOD SIGN SUPPORT

RAMP D STA. 42+30
R6-1(LEFT)
R6-1(RIGHT)

STA. 21+90
18.0' O/S LT
6.0 M.H.
R3-1 36"
14' WOOD SIGN SUPPORT

② STA. 22+40
30.0' O/S LT
5.0 M.H.
SIGN PANEL - TYPE 3
17' X 8' 13' X 6'
W10 X 22 X 18.5 AND W8 X 18 X 16.5
W10 X 22 X 21 STEEL POSTS W8 X 18 X 18.5
CONCRETE FOUNDATION - 2.36 CU. YD.
1.40

STA. 26+70
5.0' LT
6.0 M.H.
R3-1100(LEFT) 24"
12' WOOD SIGN SUPPORT

STA. 30+40
18.0' O/S LT
6.0 M.H.
M3-3(BL) 24"X12"
M1-1(2DIGIT) 30"X24"
M5-1(LEFT)(BL) 21"X15"
14' WOOD SIGN SUPPORT

STA. 22+60
5.0' RT
6.0 M.H.
R4-7b 24"X30"
12' WOOD SIGN SUPPORT

STA. 25+00
18.0' O/S RT
6.0 M.H.
M3-1(BL) 24"X12"
M1-1(2DIGIT) 30"X24"
M5-1(LEFT)(BL) 21"X15"
14' WOOD SIGN SUPPORT

STA. 29+70
5.0' RT
6.0 M.H.
R3-1100(LEFT) 24"
12' WOOD SIGN SUPPORT

RAMP C STA. 31+50
18.0' O/S RT
6.0 M.H.
R5-1100 48"X60"
18' WOOD SIGN SUPPORT

① STA. 20+40
30.0' O/S RT (FROM EDGE OF TURN LANE)
5.0 M.H.
SIGN PANEL - TYPE 3
17' X 18' 13' X 12'
W14 X 38 X 27.25 AND W10 X 26 X 23.25
W14 X 38 X 29.75 STEEL POSTS W10 X 26 X 25.25
CONCRETE FOUNDATIONS - 4.18 CU. YD.
2.54

NOTE:
O/S - DISTANCE FROM EDGE OF DRIVING LANE TO NEAR EDGE OF SIGN
M.H. - HEIGHT FROM EDGE OF DRIVING LANE TO BOTTOM OF SIGN

ILLINOIS DEPARTMENT OF TRANSPORTATION

SIGNING PLANS