
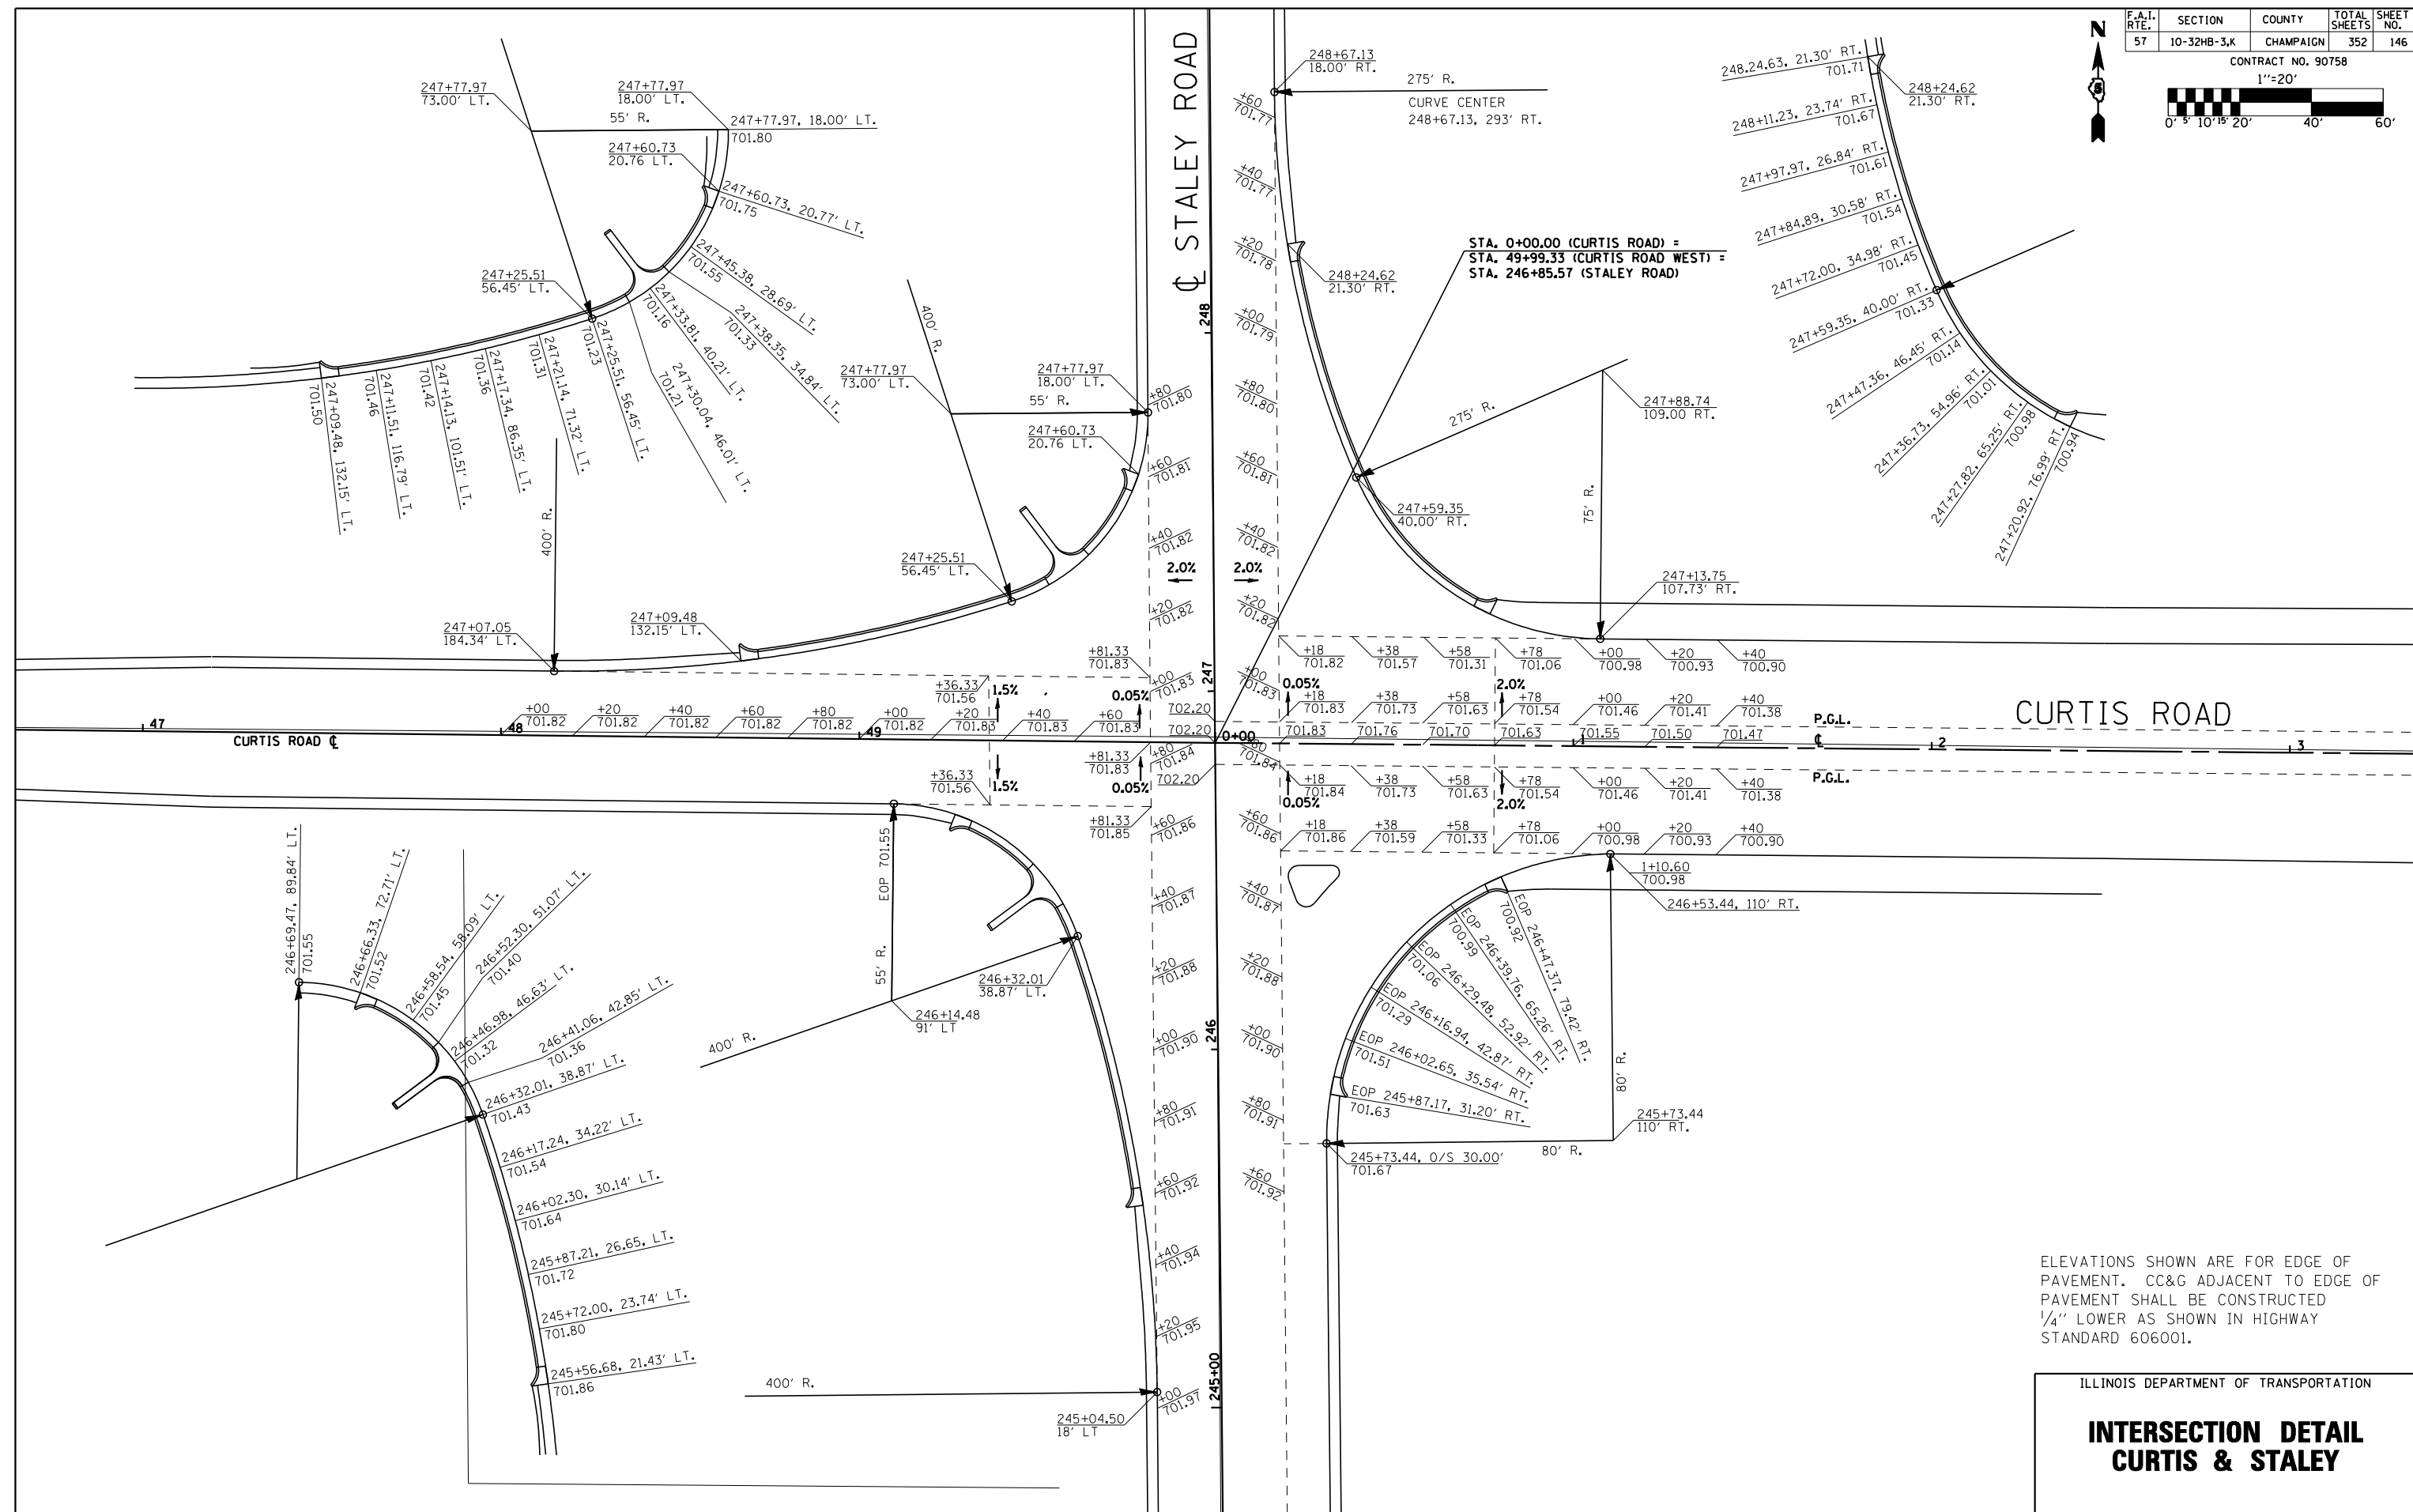


F.A.I. RTE.	SECTION	COUNTY	TOTAL SHEETS	SHEET NO.
57	10-32HB-3,K	CHAMPAIGN	352	146

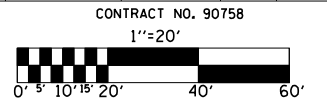

ELEVATIONS SHOWN ARE FOR EDGE OF PAVEMENT. CC&G ADJACENT TO EDGE OF PAVEMENT SHALL BE CONSTRUCTED 1/4" LOWER AS SHOWN IN HIGHWAY STANDARD 606001.

ILLINOIS DEPARTMENT OF TRANSPORTATION
**INTERSECTION DETAIL
CURTIS & STALEY**