


F.A.I. RTE.	SECTION	COUNTY	TOTAL SHEETS	SHEET NO.
57	10-32HB-3,K	Champaign	352	150

CONTRACT NO. 90758

DETAIL OF BITUMINOUS SURFACE REMOVAL - BUTT JOINT

STALEY ROAD STA. 237+00.00

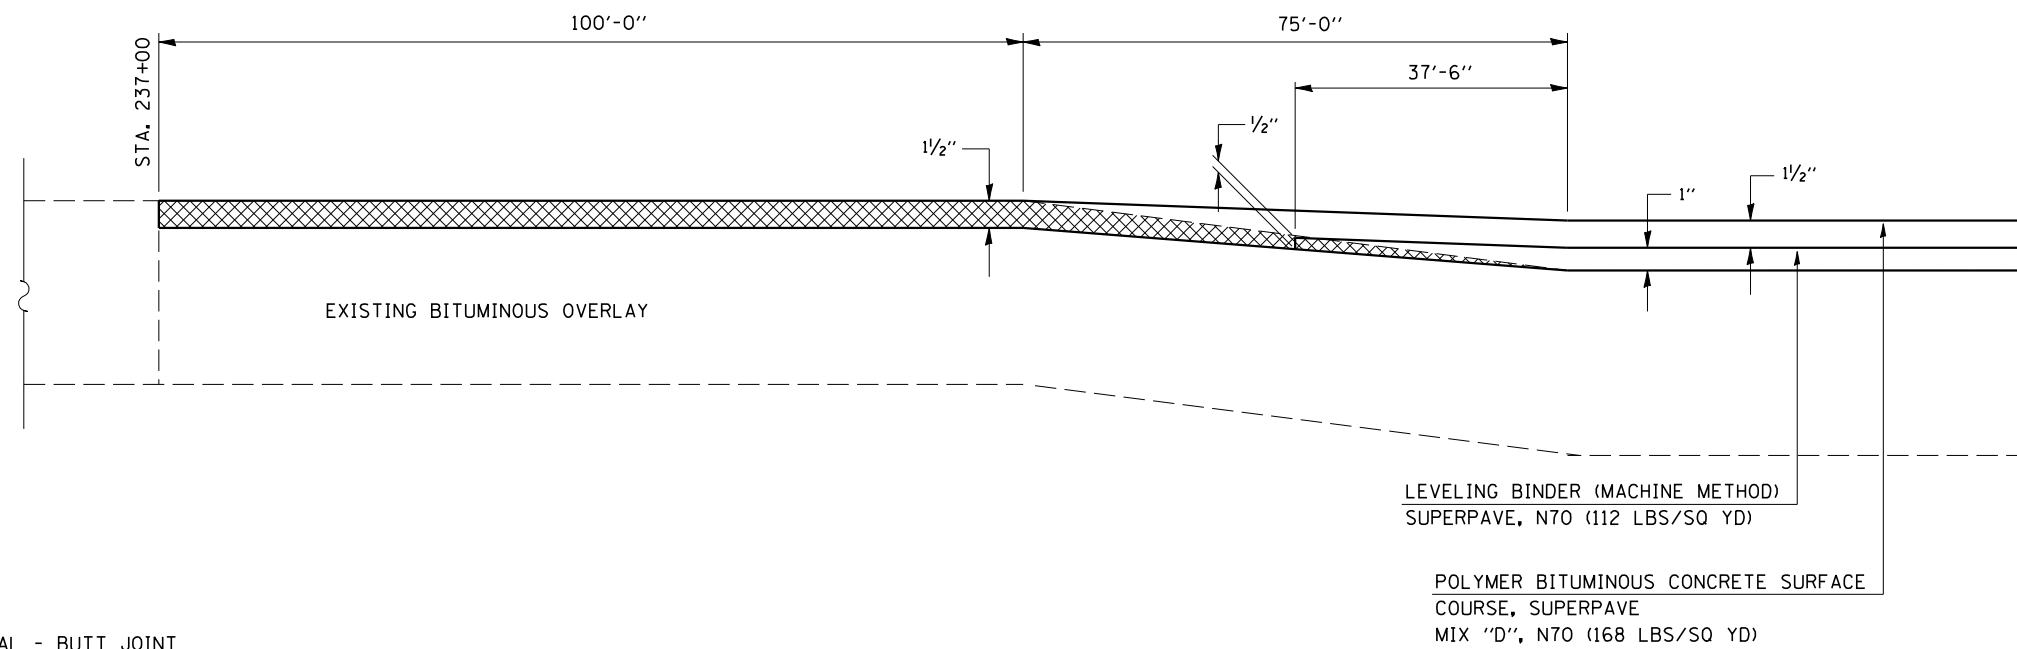

NOTE: MILL THICKNESS AS SPECIFIED AT CENTERLINE AND USE 2% CROSS-SLOPE FROM CENTER LINE TO EDGE OF PAVEMENT.

DETAIL OF BITUMINOUS SURFACE REMOVAL - BUTT JOINT

STALEY ROAD STA. 257+00.00

