


F.A.I. RTE.	SECTION	COUNTY	TOTAL SHEETS	SHEET NO.
57	10-32HB-3,K	Champaign	352	178

DETAIL OF STALEY ROAD CLOSURE

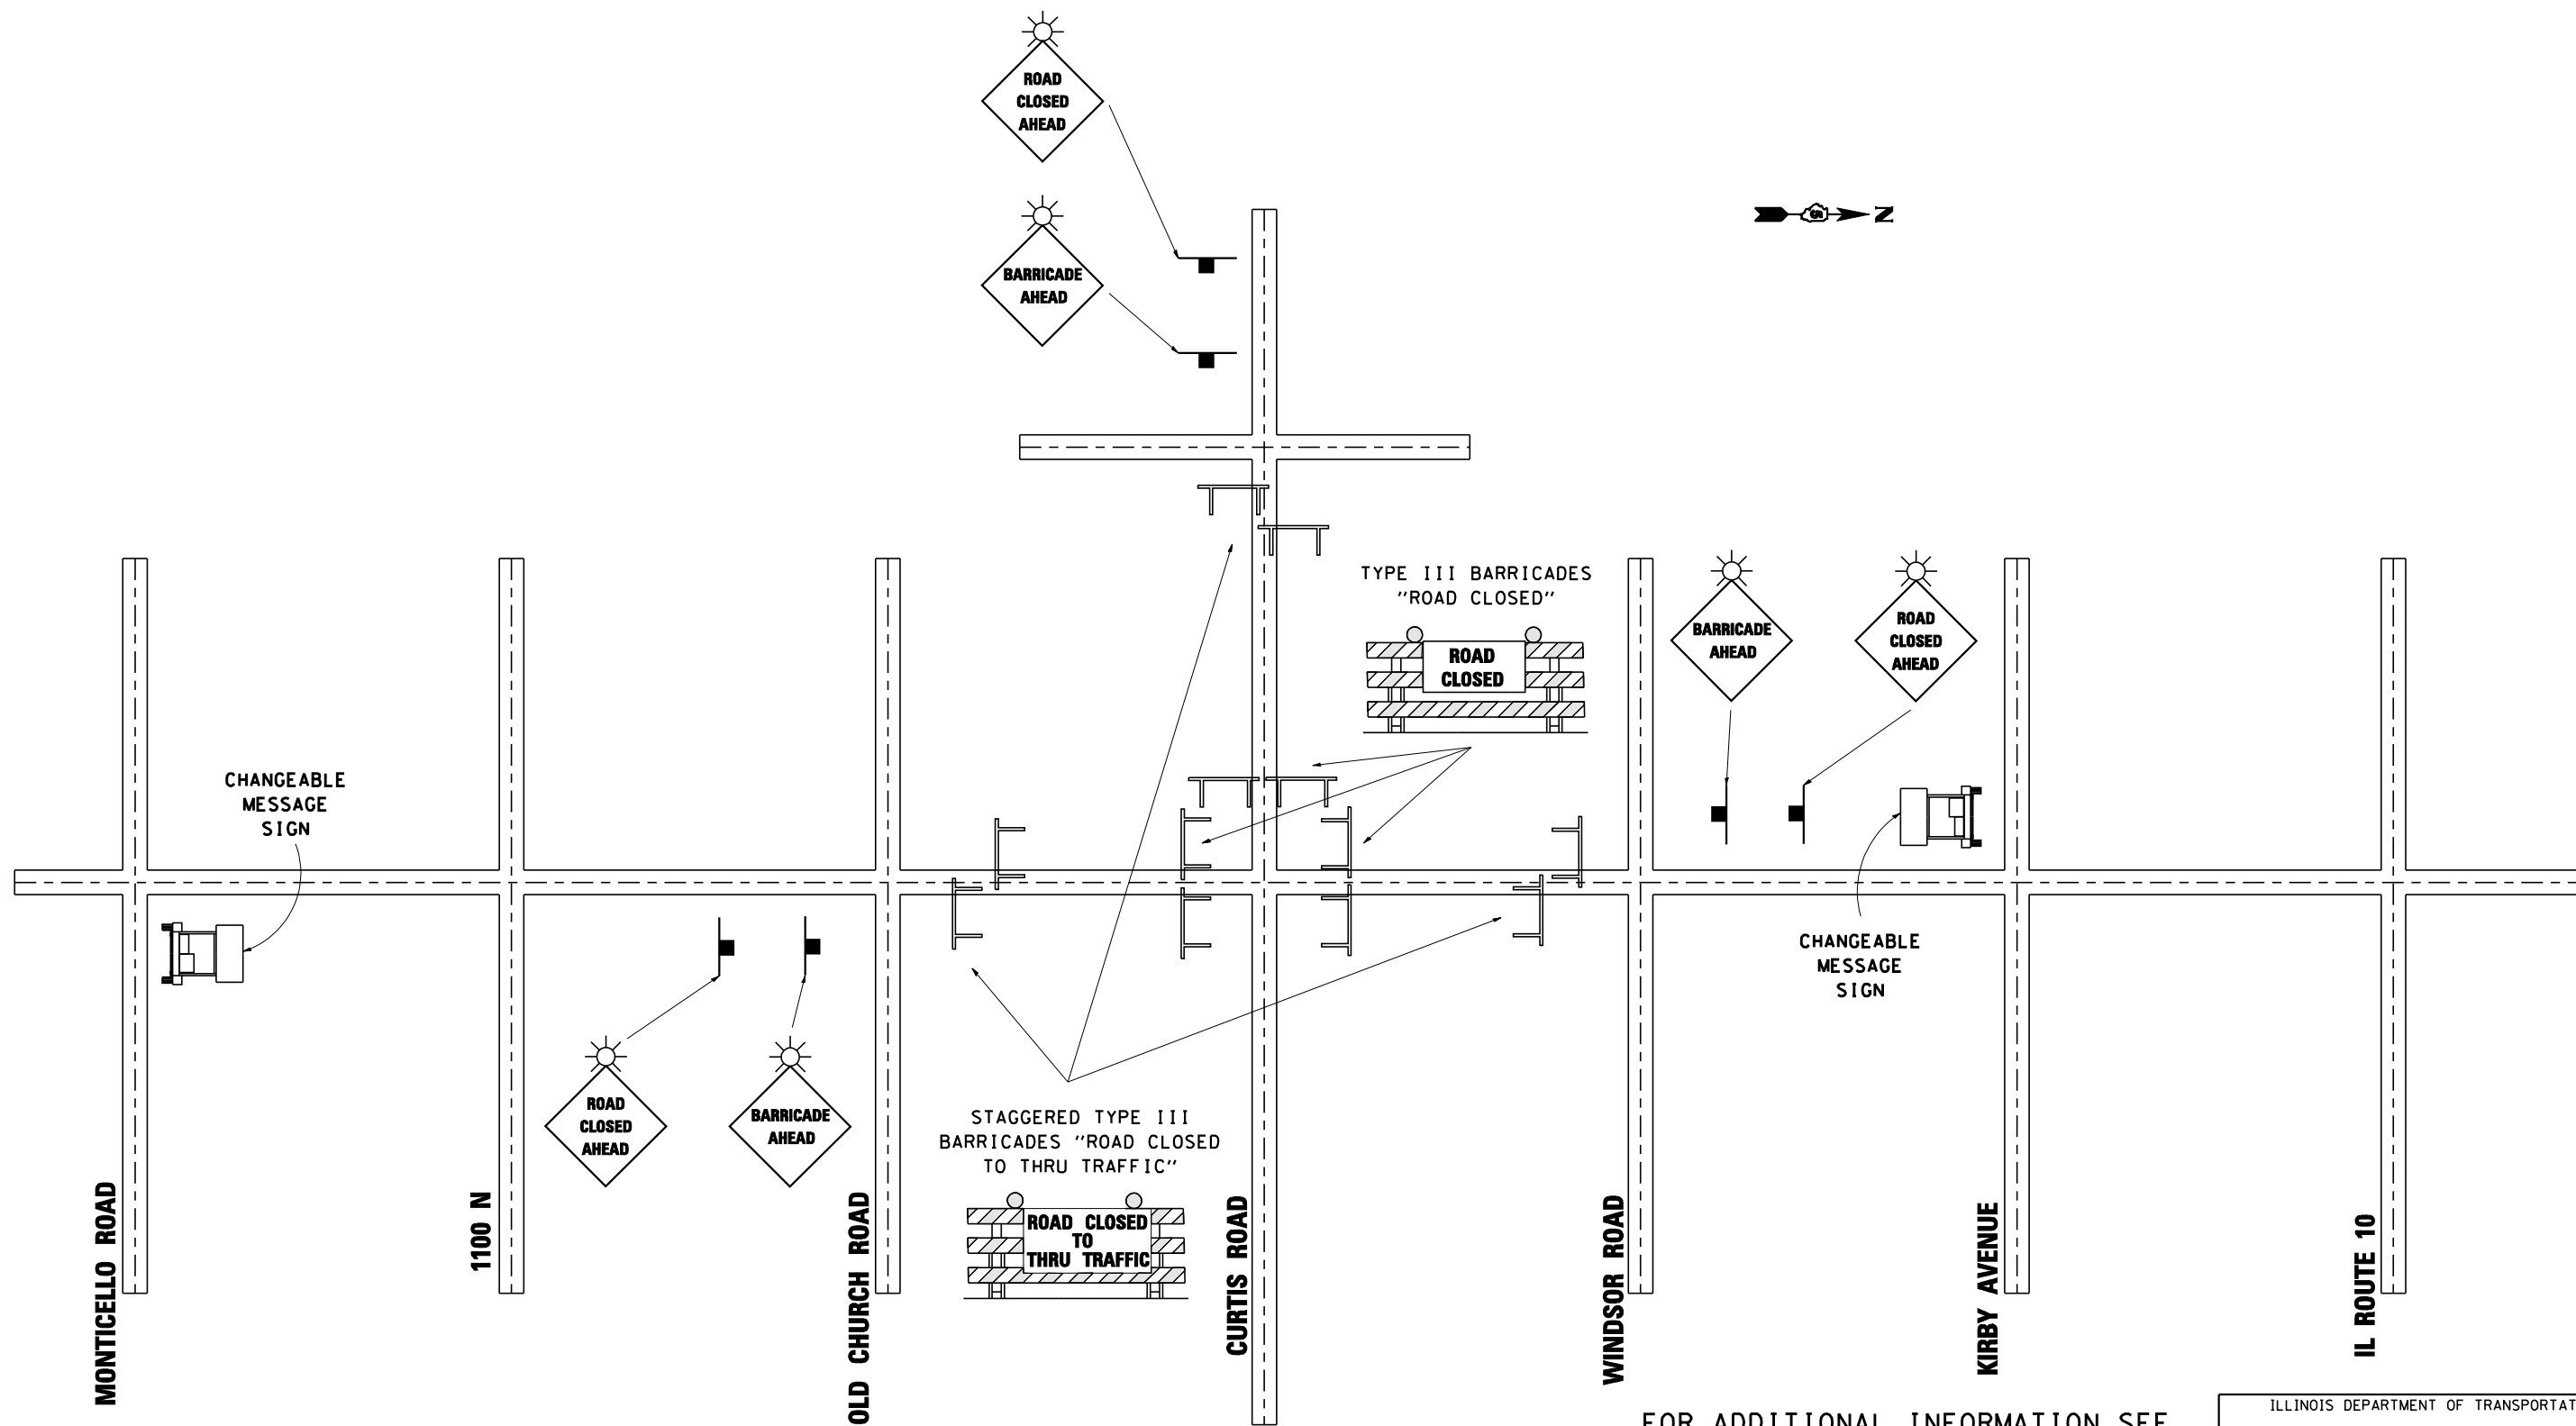

FOR ADDITIONAL INFORMATION SEE
 "TYPICAL APPLICATION OF TRAFFIC
 CONTROL DEVICES FOR ROAD CLOSURE"

ILLINOIS DEPARTMENT OF TRANSPORTATION
**TRAFFIC CONTROL
 DETAIL**