
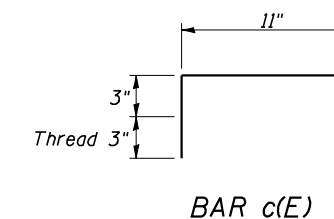


F.A.I. RTE.	SECTION	COUNTY	TOTAL SHEETS	SHEET NO.
57	10-32HB-3,K	Champaign	352	181

CONTRACT NO. 90758

DETAIL OF APPROACH PAVEMENT MEDIAN

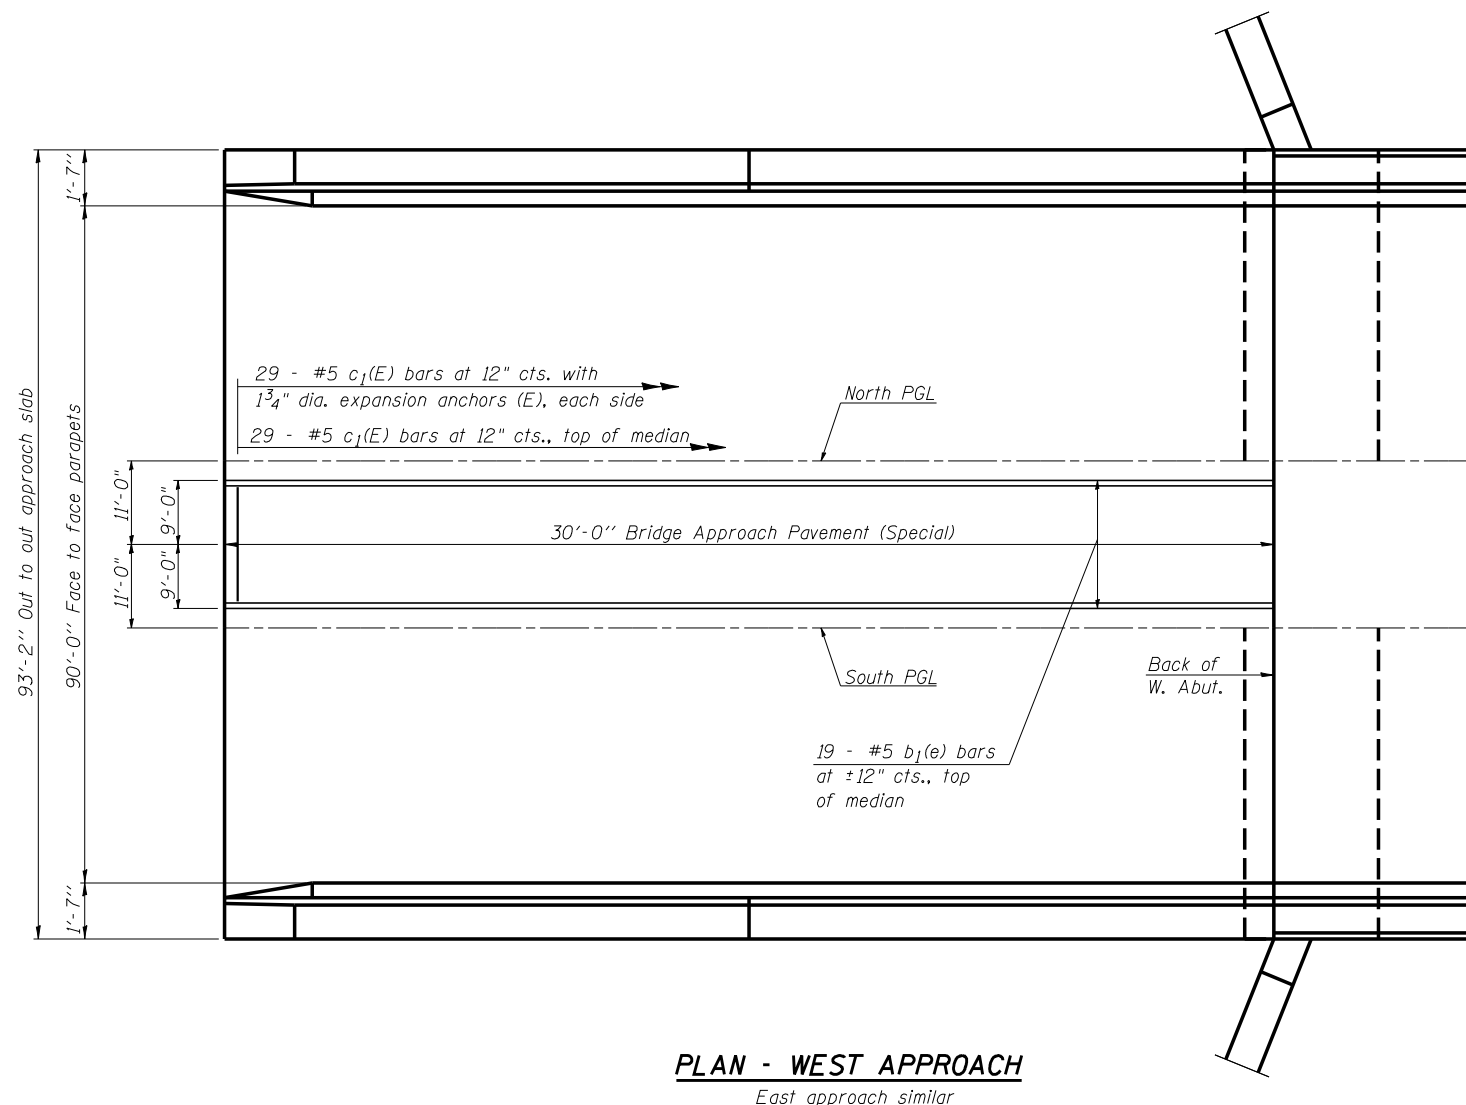


TWO APPROACH PAVEMENT MEDIANS BILL OF MATERIAL

ITEM	QTY	TYPE	LENGTH	SHAPE
b ₁ (E)	38	#5	29'-6"	—
c (E)	58	#5	1'-5"	Γ
c ₁ (E)	116	#5	17'-6"	—
Reinforcement Bars, Epoxy Coated			Pound	3373
Concrete Superstructure			Cu. Yd.	19.9

NOTES:
Quantities are shown for information only. Cost is included with Bridge Approach Pavement (Special).

Reinforcement bars designated (E) shall be epoxy coated.

Bars indicated thus 20 - #5 etc. indicates 20 lines of bars.

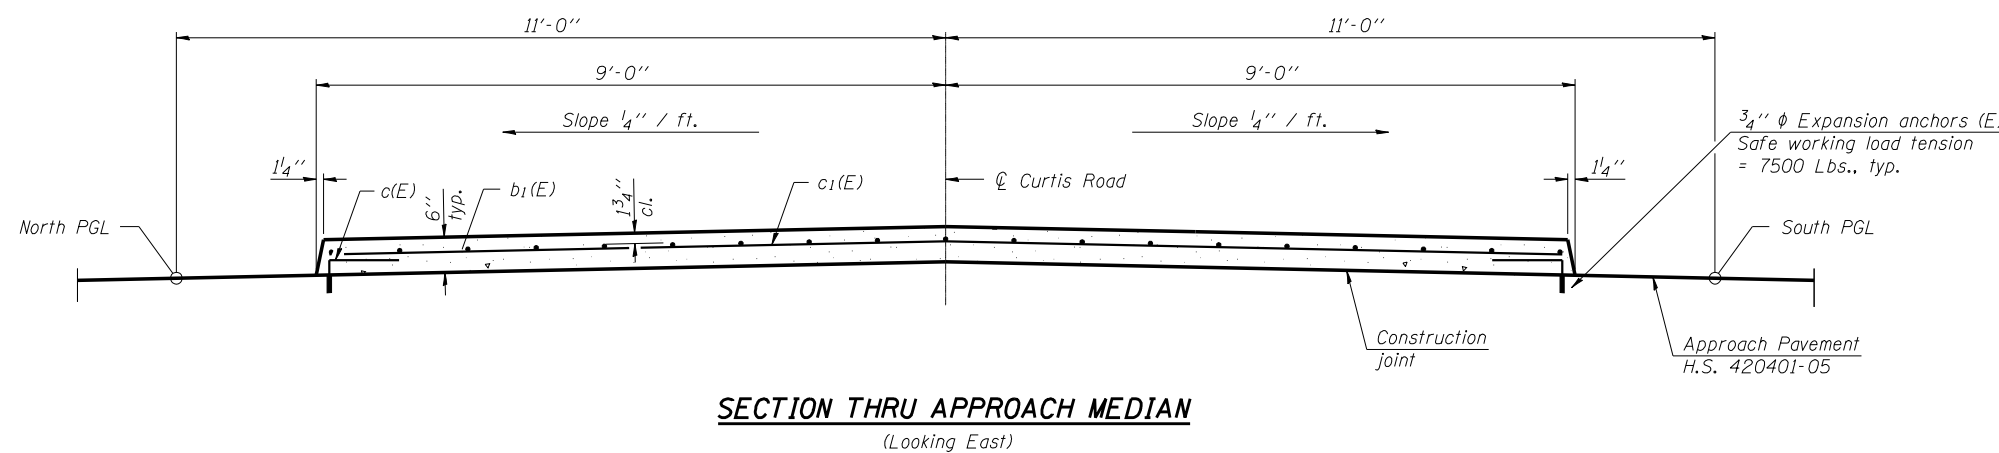

ILLINOIS DEPARTMENT OF TRANSPORTATION

DETAIL OF APPROACH PAVEMENT MEDIAN