


280 240 200 160 120 80 40 0 40 80 120 160 200 240 280

F.A.I. RTE.	SECTION	COUNTY	TOTAL SHEETS	SHEET NO.
57	10-32HB-3,K	CHAMPAIGN	352	207
STA. 13+00.00		TO STA. 14+00.00		
FED. ROAD DIST. NO.		ILLINOIS FED. AID PROJECT		


CURTIS ROAD

BY	DATE

BY	DATE

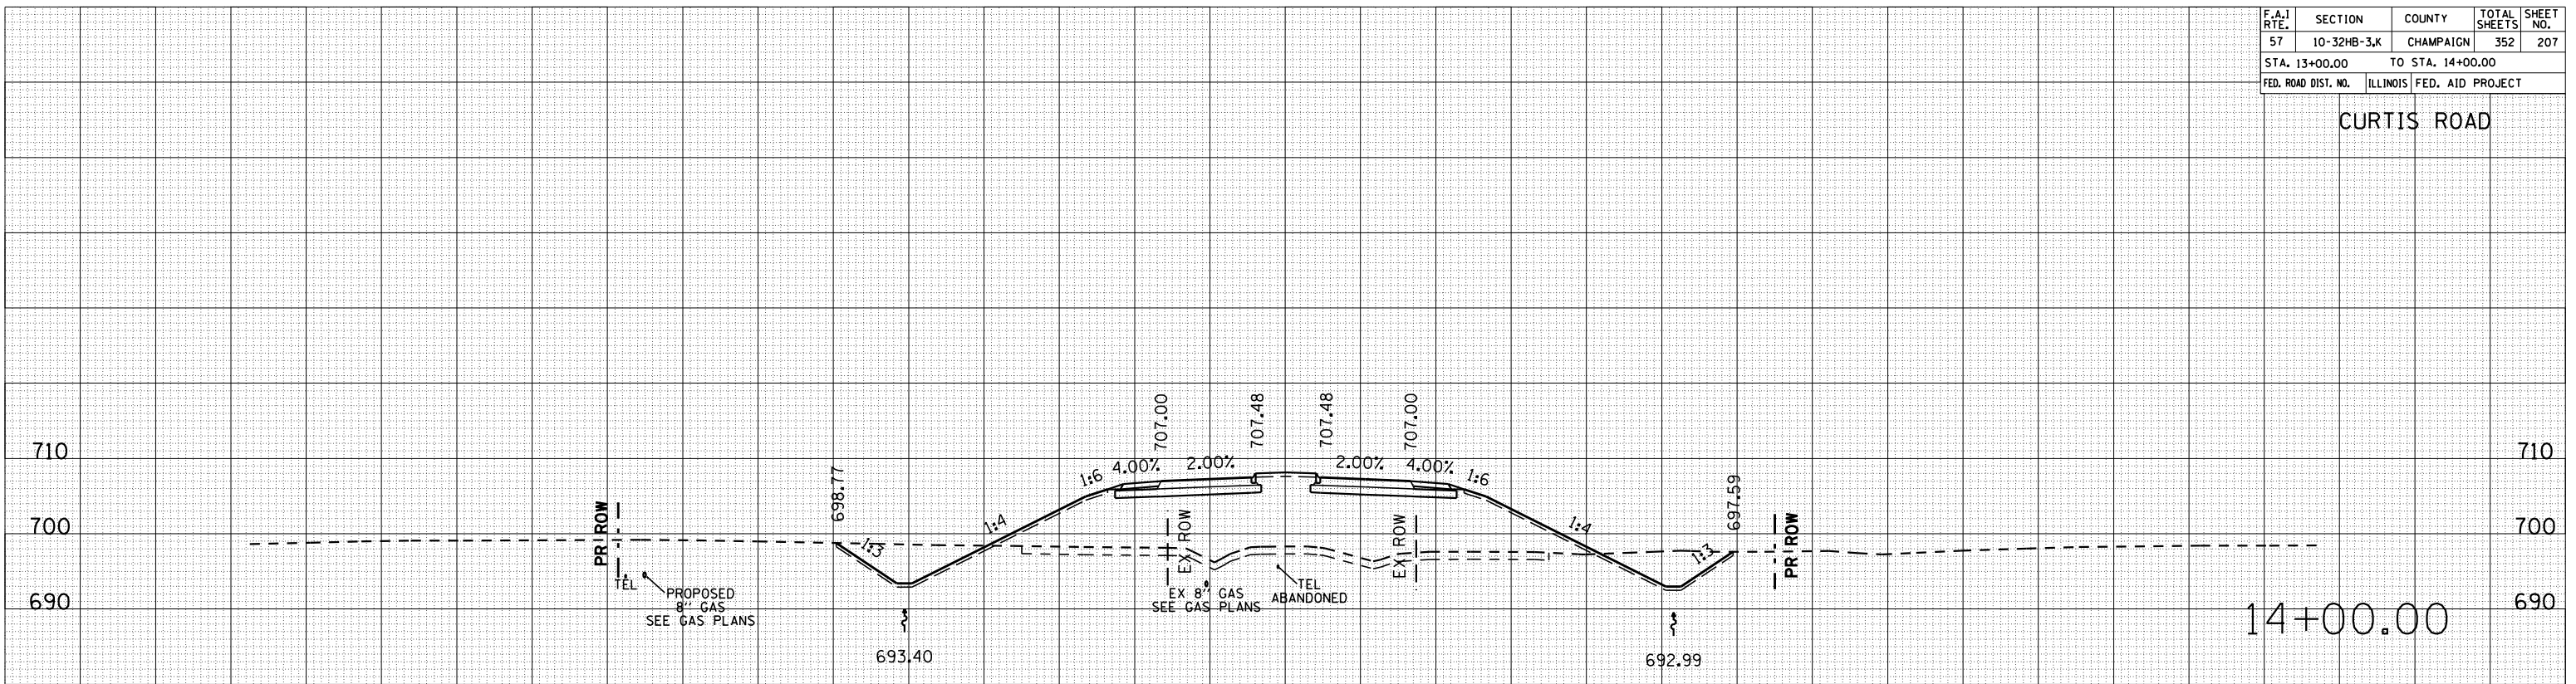

TSC=140.0
 C=244.0
 F=1,212.9
 TSF=79.7

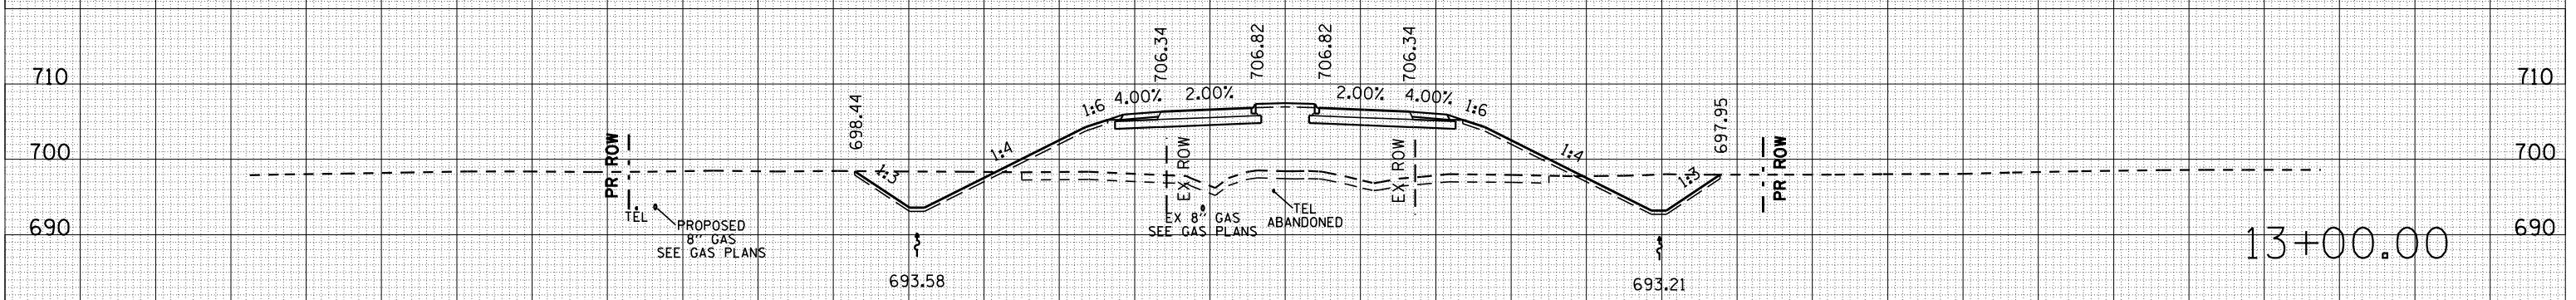

TSC=140.0
 C=233.6
 F=1,081.9
 TSF=75.5

280 240 200 160 120 80 40 0 40 80 120 160 200 240 280