


280 240 200 160 120 80 40 0 40 80 120 160 200 240 280

F.A.I. RTE.	SECTION	COUNTY	TOTAL SHEETS	SHEET NO.
57	10-32HB-3,K	CHAMPAIGN	352	213
STA. 22+00.00		TO STA. 22+50.00		
FED. ROAD DIST. NO.		ILLINOIS FED. AID PROJECT		

CURTIS ROAD

BY	DATE


FINAL SURVEY	SURVEYED	PLOTTED	DATE	NO.

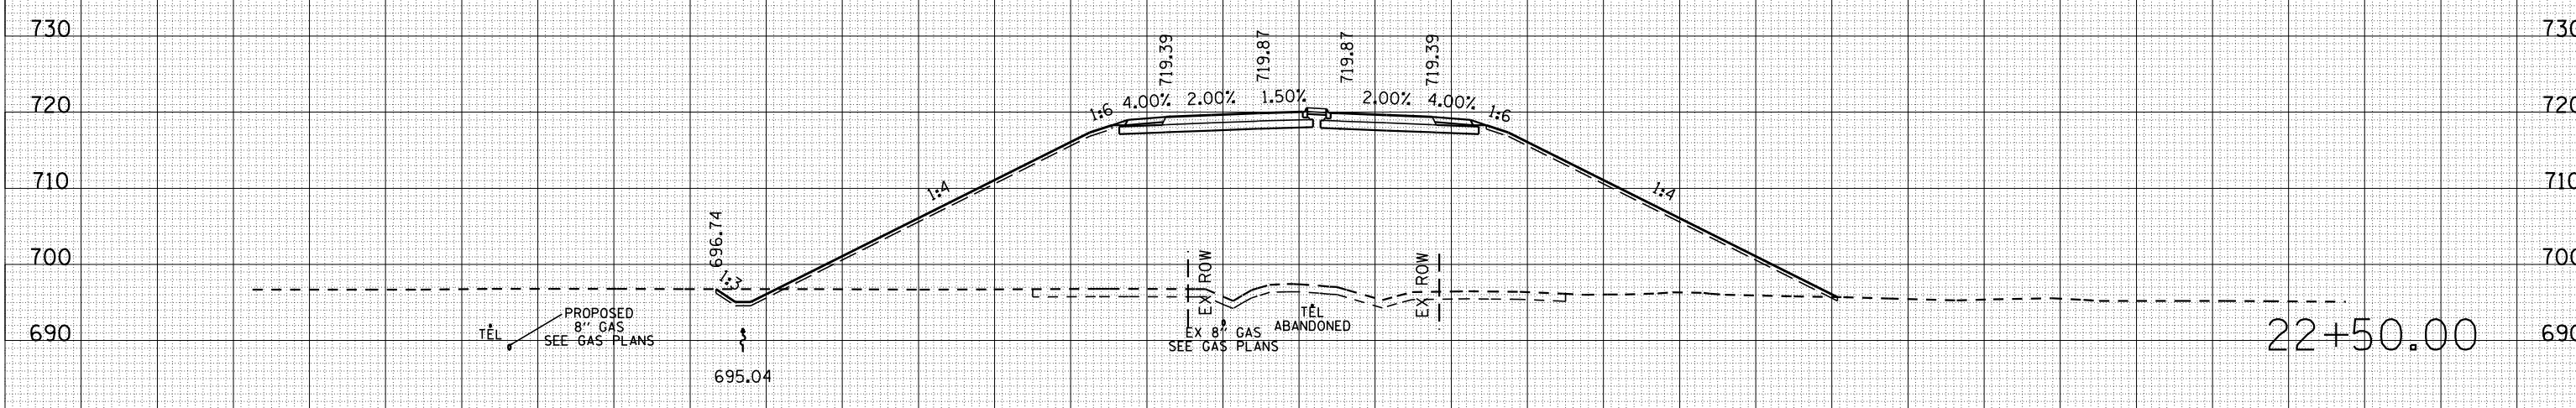

TSC=140.0
 C=25.2
 F=4,219.5
 TSF=97.6

BY	DATE

ORIGINAL SURVEY	SURVEYED	PLOTTED	DATE	NO.

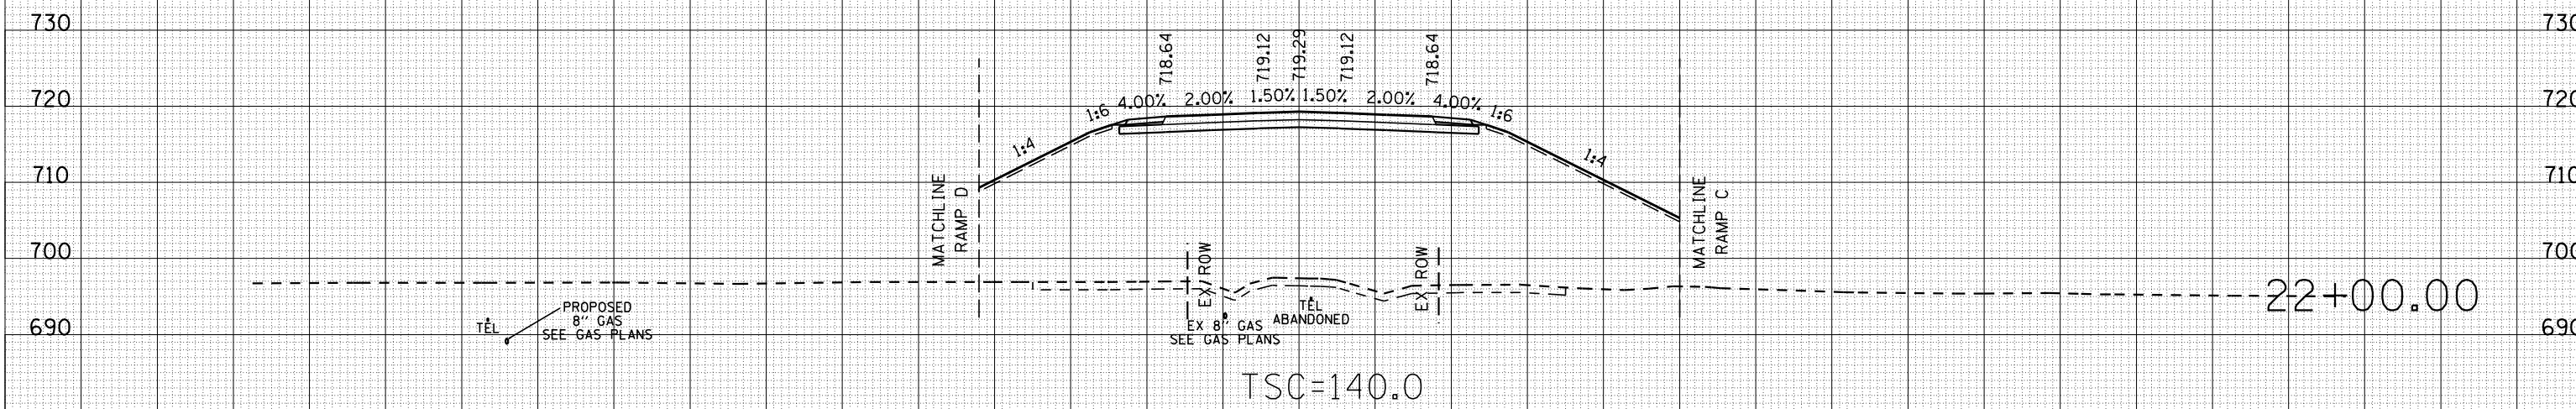

TSC=140.0
 C=0.0
 F=3,403.8
 TSF=42.9

280 240 200 160 120 80 40 0 40 80 120 160 200 240 280