


280 240 200 160 120 80 40 0 40 80 120 160 200 240 280

| F.A.I. RTE. | SECTION | COUNTY | TOTAL SHEETS | SHEET NO. |
|---------------------|-------------|---------------------------|--------------|-----------|
| 57 | 10-32HB-3,K | CHAMPAIGN | 352 | 214 |
| STA. 23+00.00 | | TO STA. 24+00.00 | | |
| FED. ROAD DIST. NO. | | ILLINOIS FED. AID PROJECT | | |

CURTIS ROAD

| BY | DATE |
|----|------|
| | |


| FINAL SURVEY | SURVEYED | PLOTTED | DATE | AREAS | CHECKED |
|--------------|----------|---------|------|-------|---------|
| | | | | | |

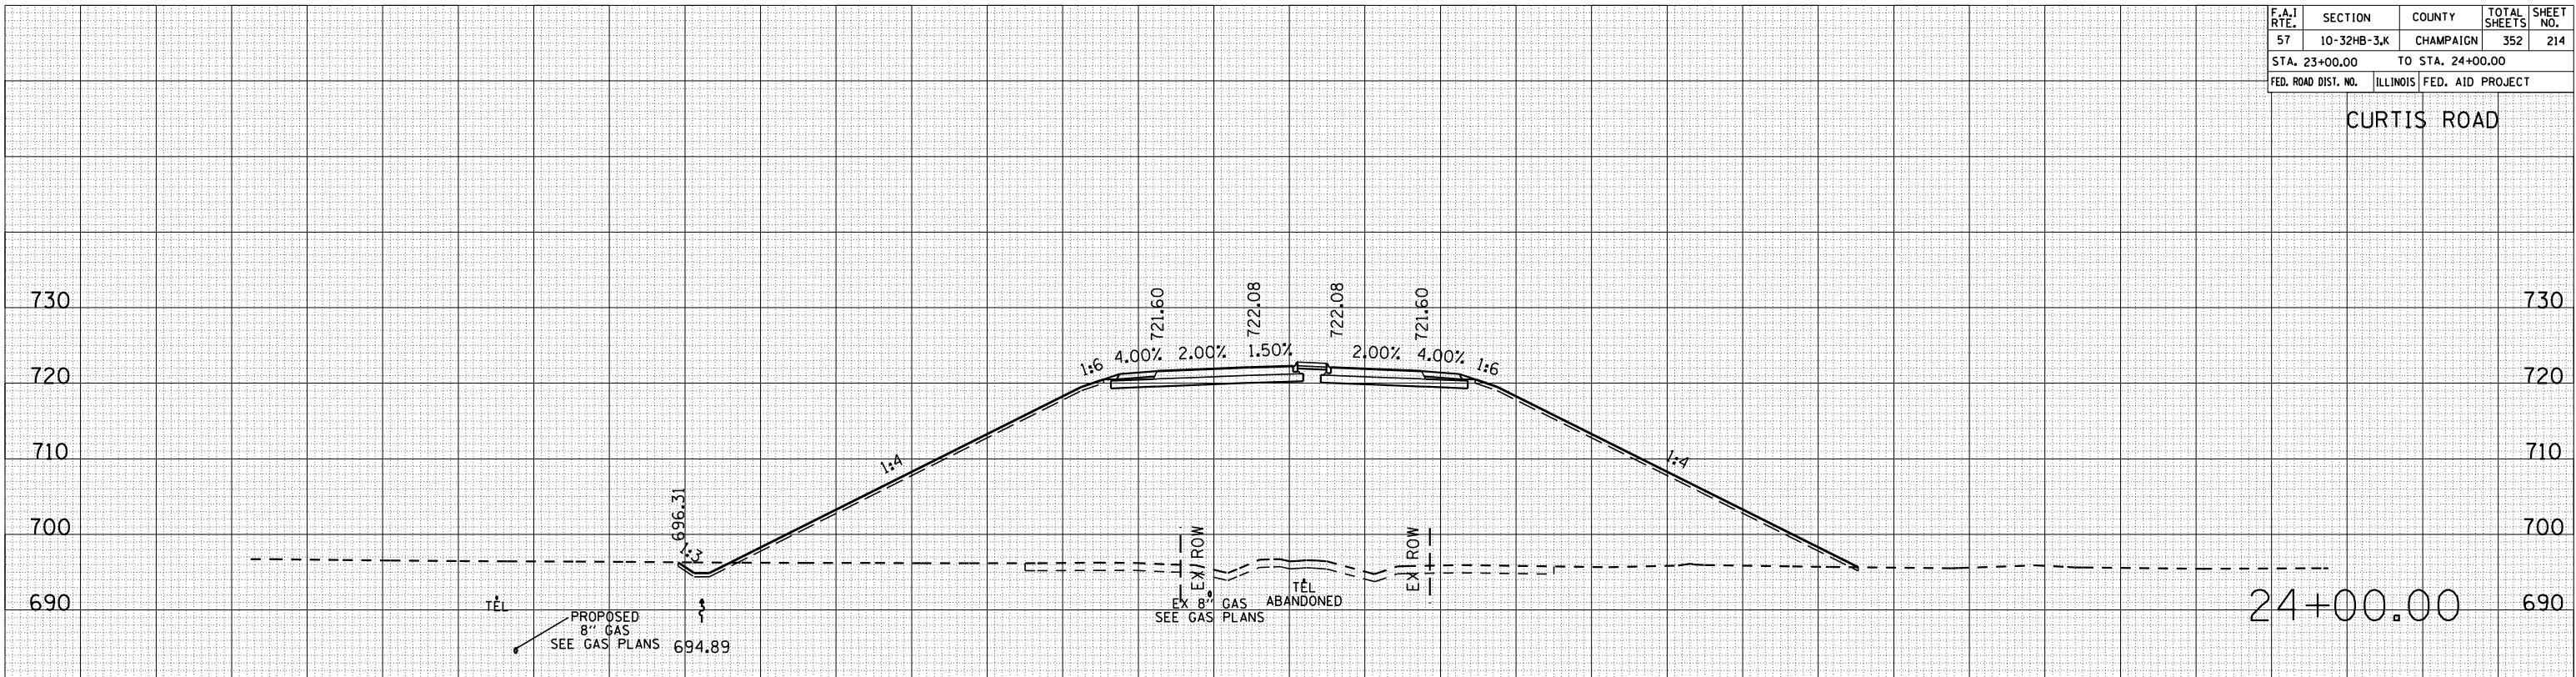

TSC=140.0
 C=20.2
 F=5,025.5
 TSF=107.0

| BY | DATE |
|----|------|
| | |

| ORIGINAL SURVEY | SURVEYED | PLOTTED | DATE | AREAS | CHECKED |
|-----------------|----------|---------|------|-------|---------|
| | | | | | |

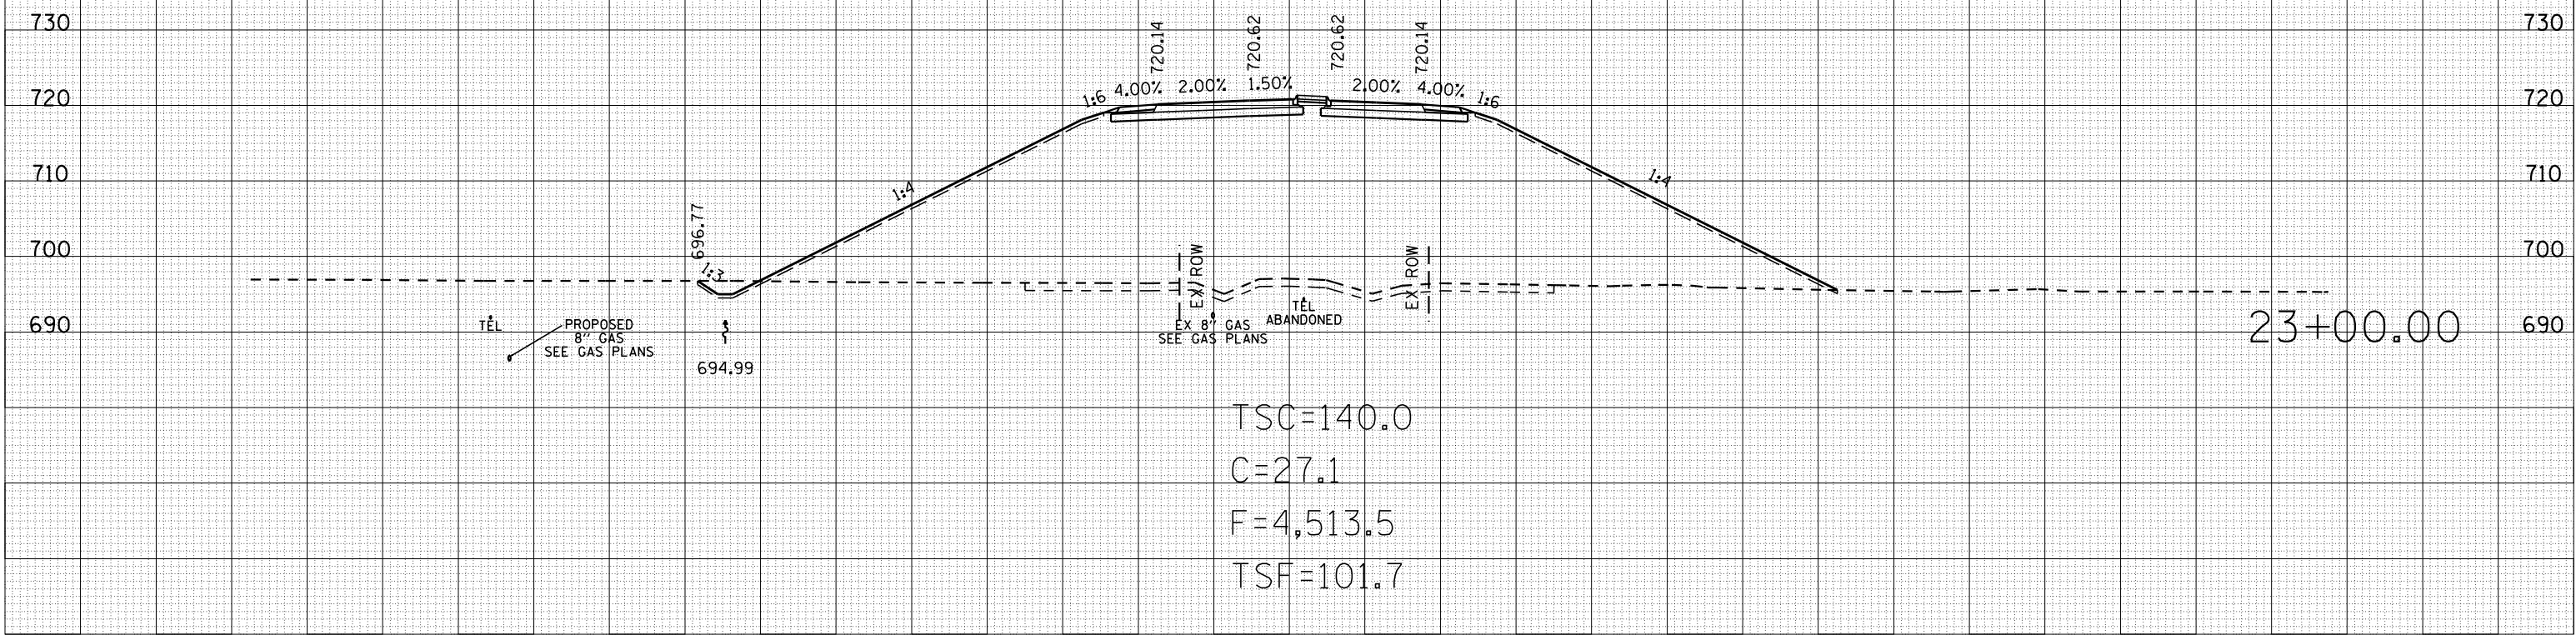

TSC=140.0
 C=27.1
 F=4,513.5
 TSF=101.7

280 240 200 160 120 80 40 0 40 80 120 160 200 240 280