


F.A.I. RTE.	SECTION	COUNTY	TOTAL SHEETS	SHEET NO.
57	10-32HB-3,K	CHAMPAIGN	352	215
STA. 25+00.00		TO STA. 26+00.00		
FED. ROAD DIST. NO.		ILLINOIS FED. AID PROJECT		

CURTIS ROAD

BY	DATE


FINAL SURVEY	SURVEYED	PLOTTED	DATE	AREAS	CHECKED

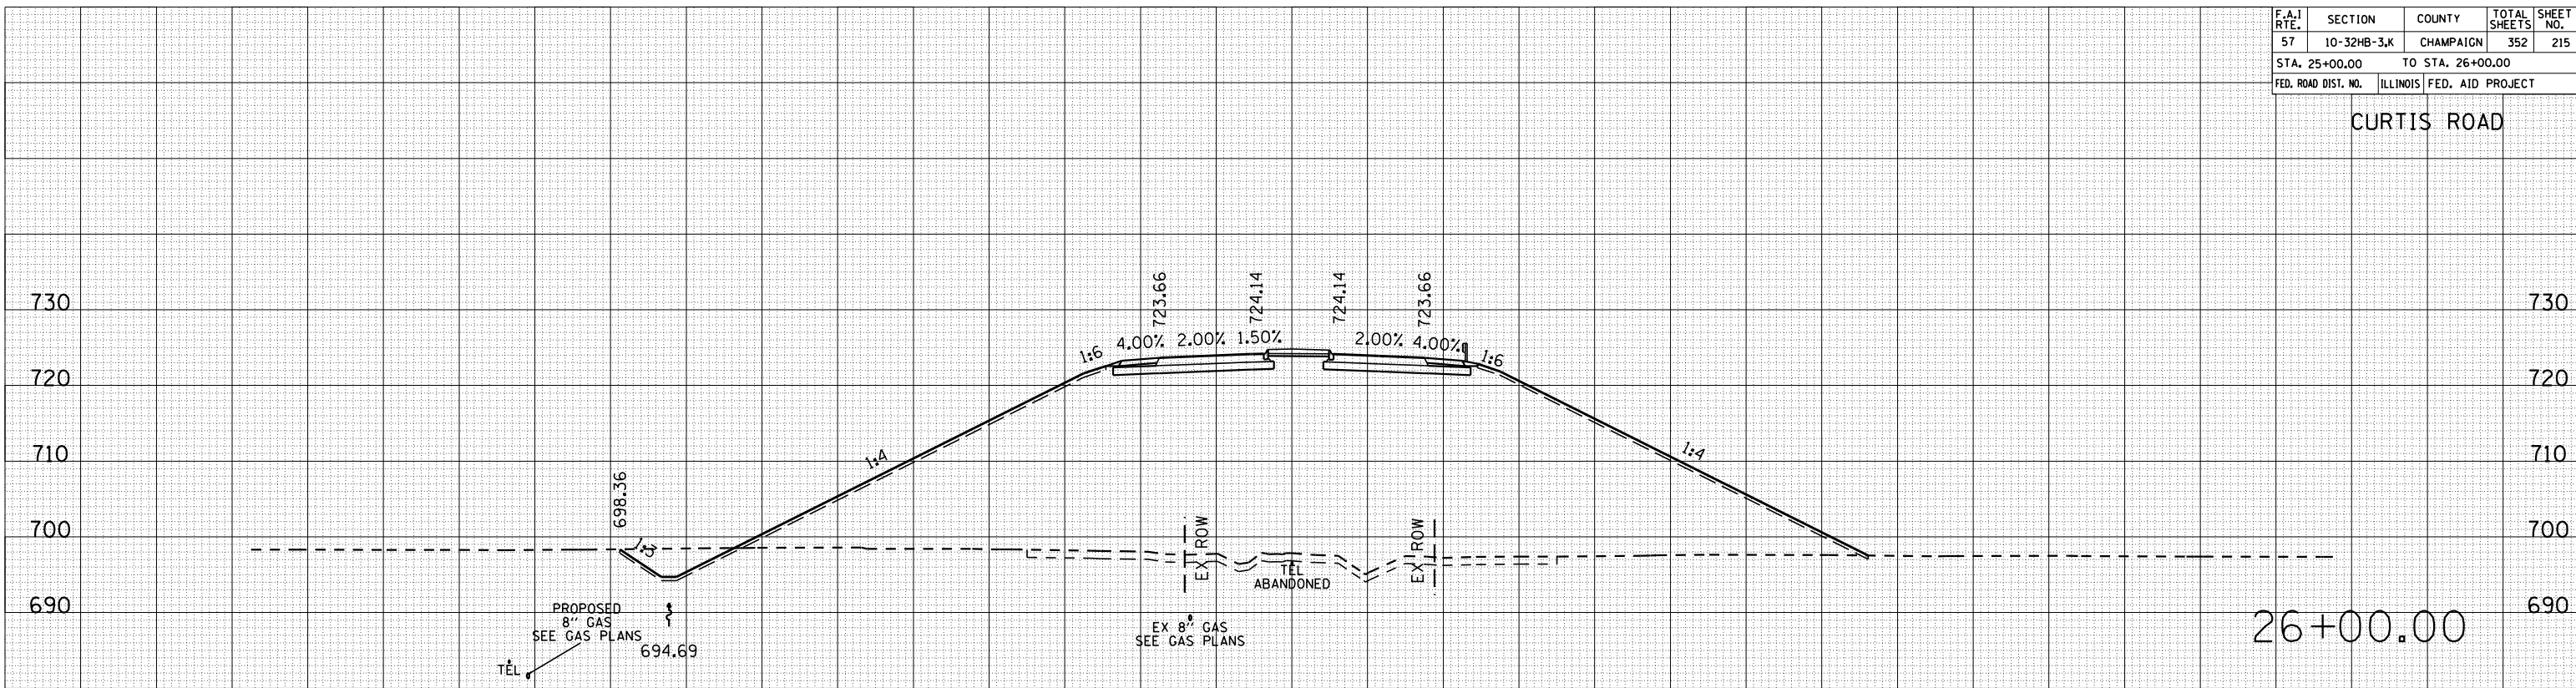

TSC=140.0
 C=80.5
 F=5,133.5
 TSF=117.2

BY	DATE

ORIGINAL SURVEY	SURVEYED	PLOTTED	DATE	AREAS	CHECKED

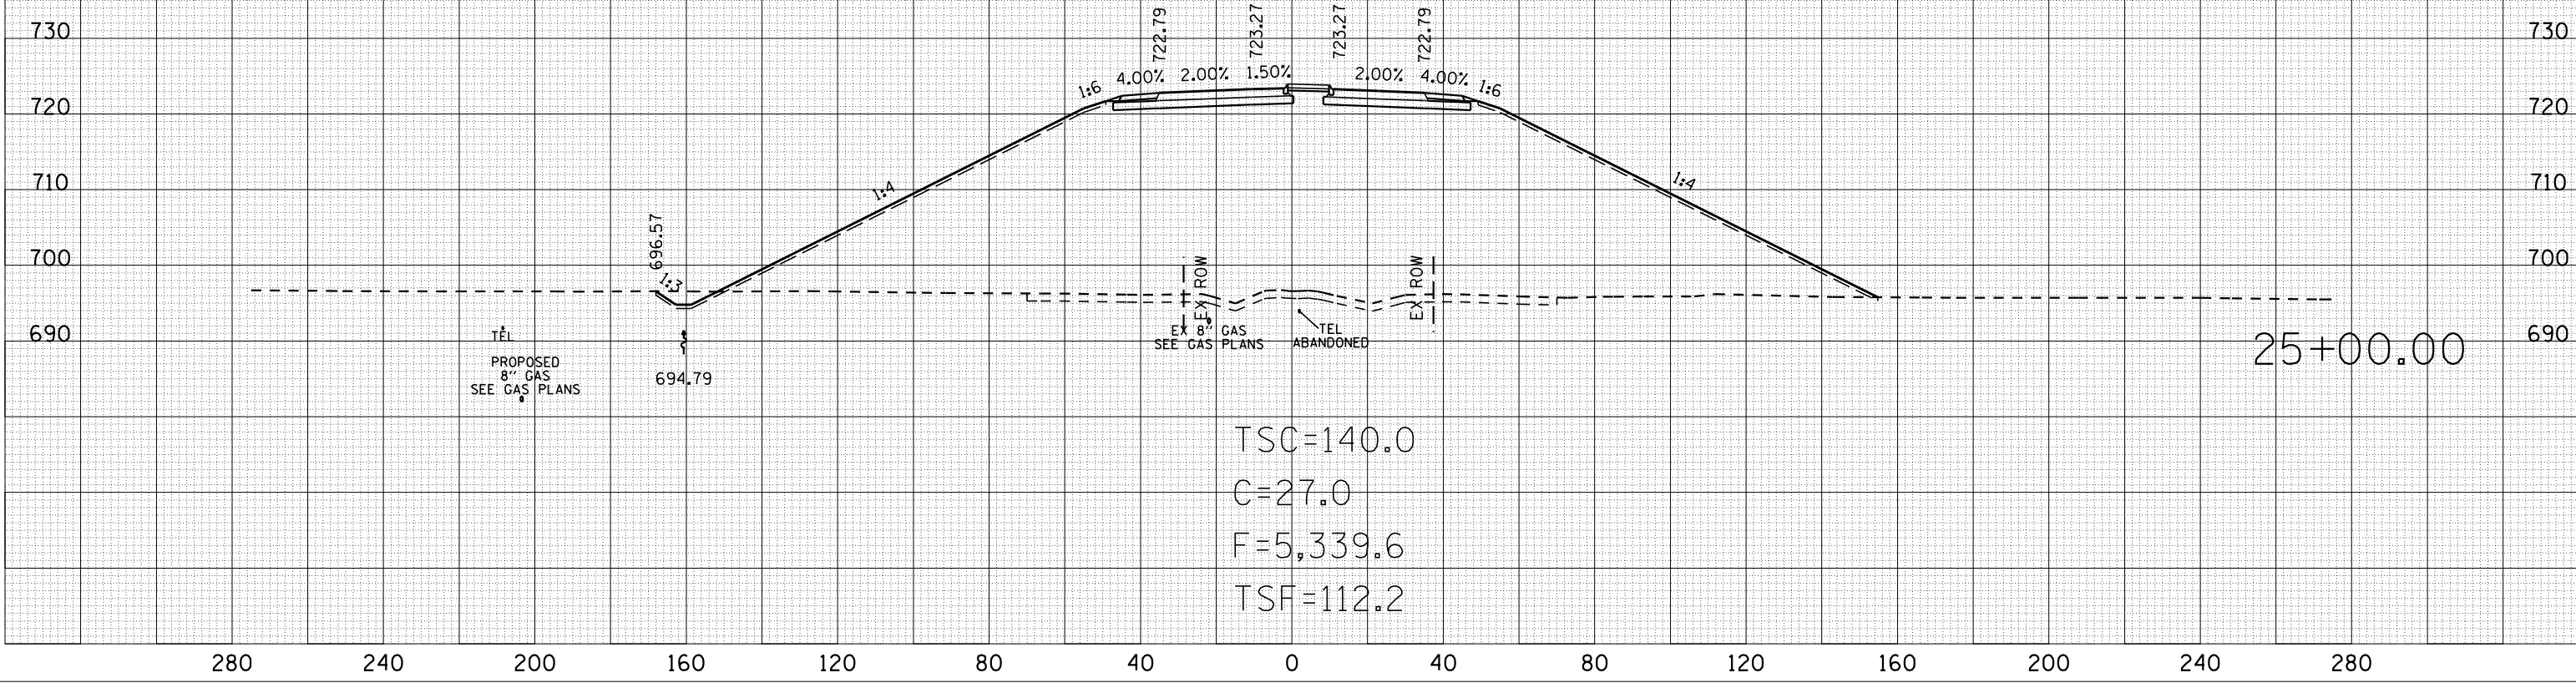

TSC=140.0
 C=27.0
 F=5,339.6
 TSF=112.2