


280 240 200 160 120 80 40 0 40 80 120 160 200 240 280

F.A.I. RTE.	SECTION	COUNTY	TOTAL SHEETS	SHEET NO.
57	10-32HB-3,K	CHAMPAIGN	352	217
STA. 27+00.00 TO STA. 28+00.00				
FED. ROAD DIST. NO.	ILLINOIS FED. AID PROJECT			

CURTIS ROAD

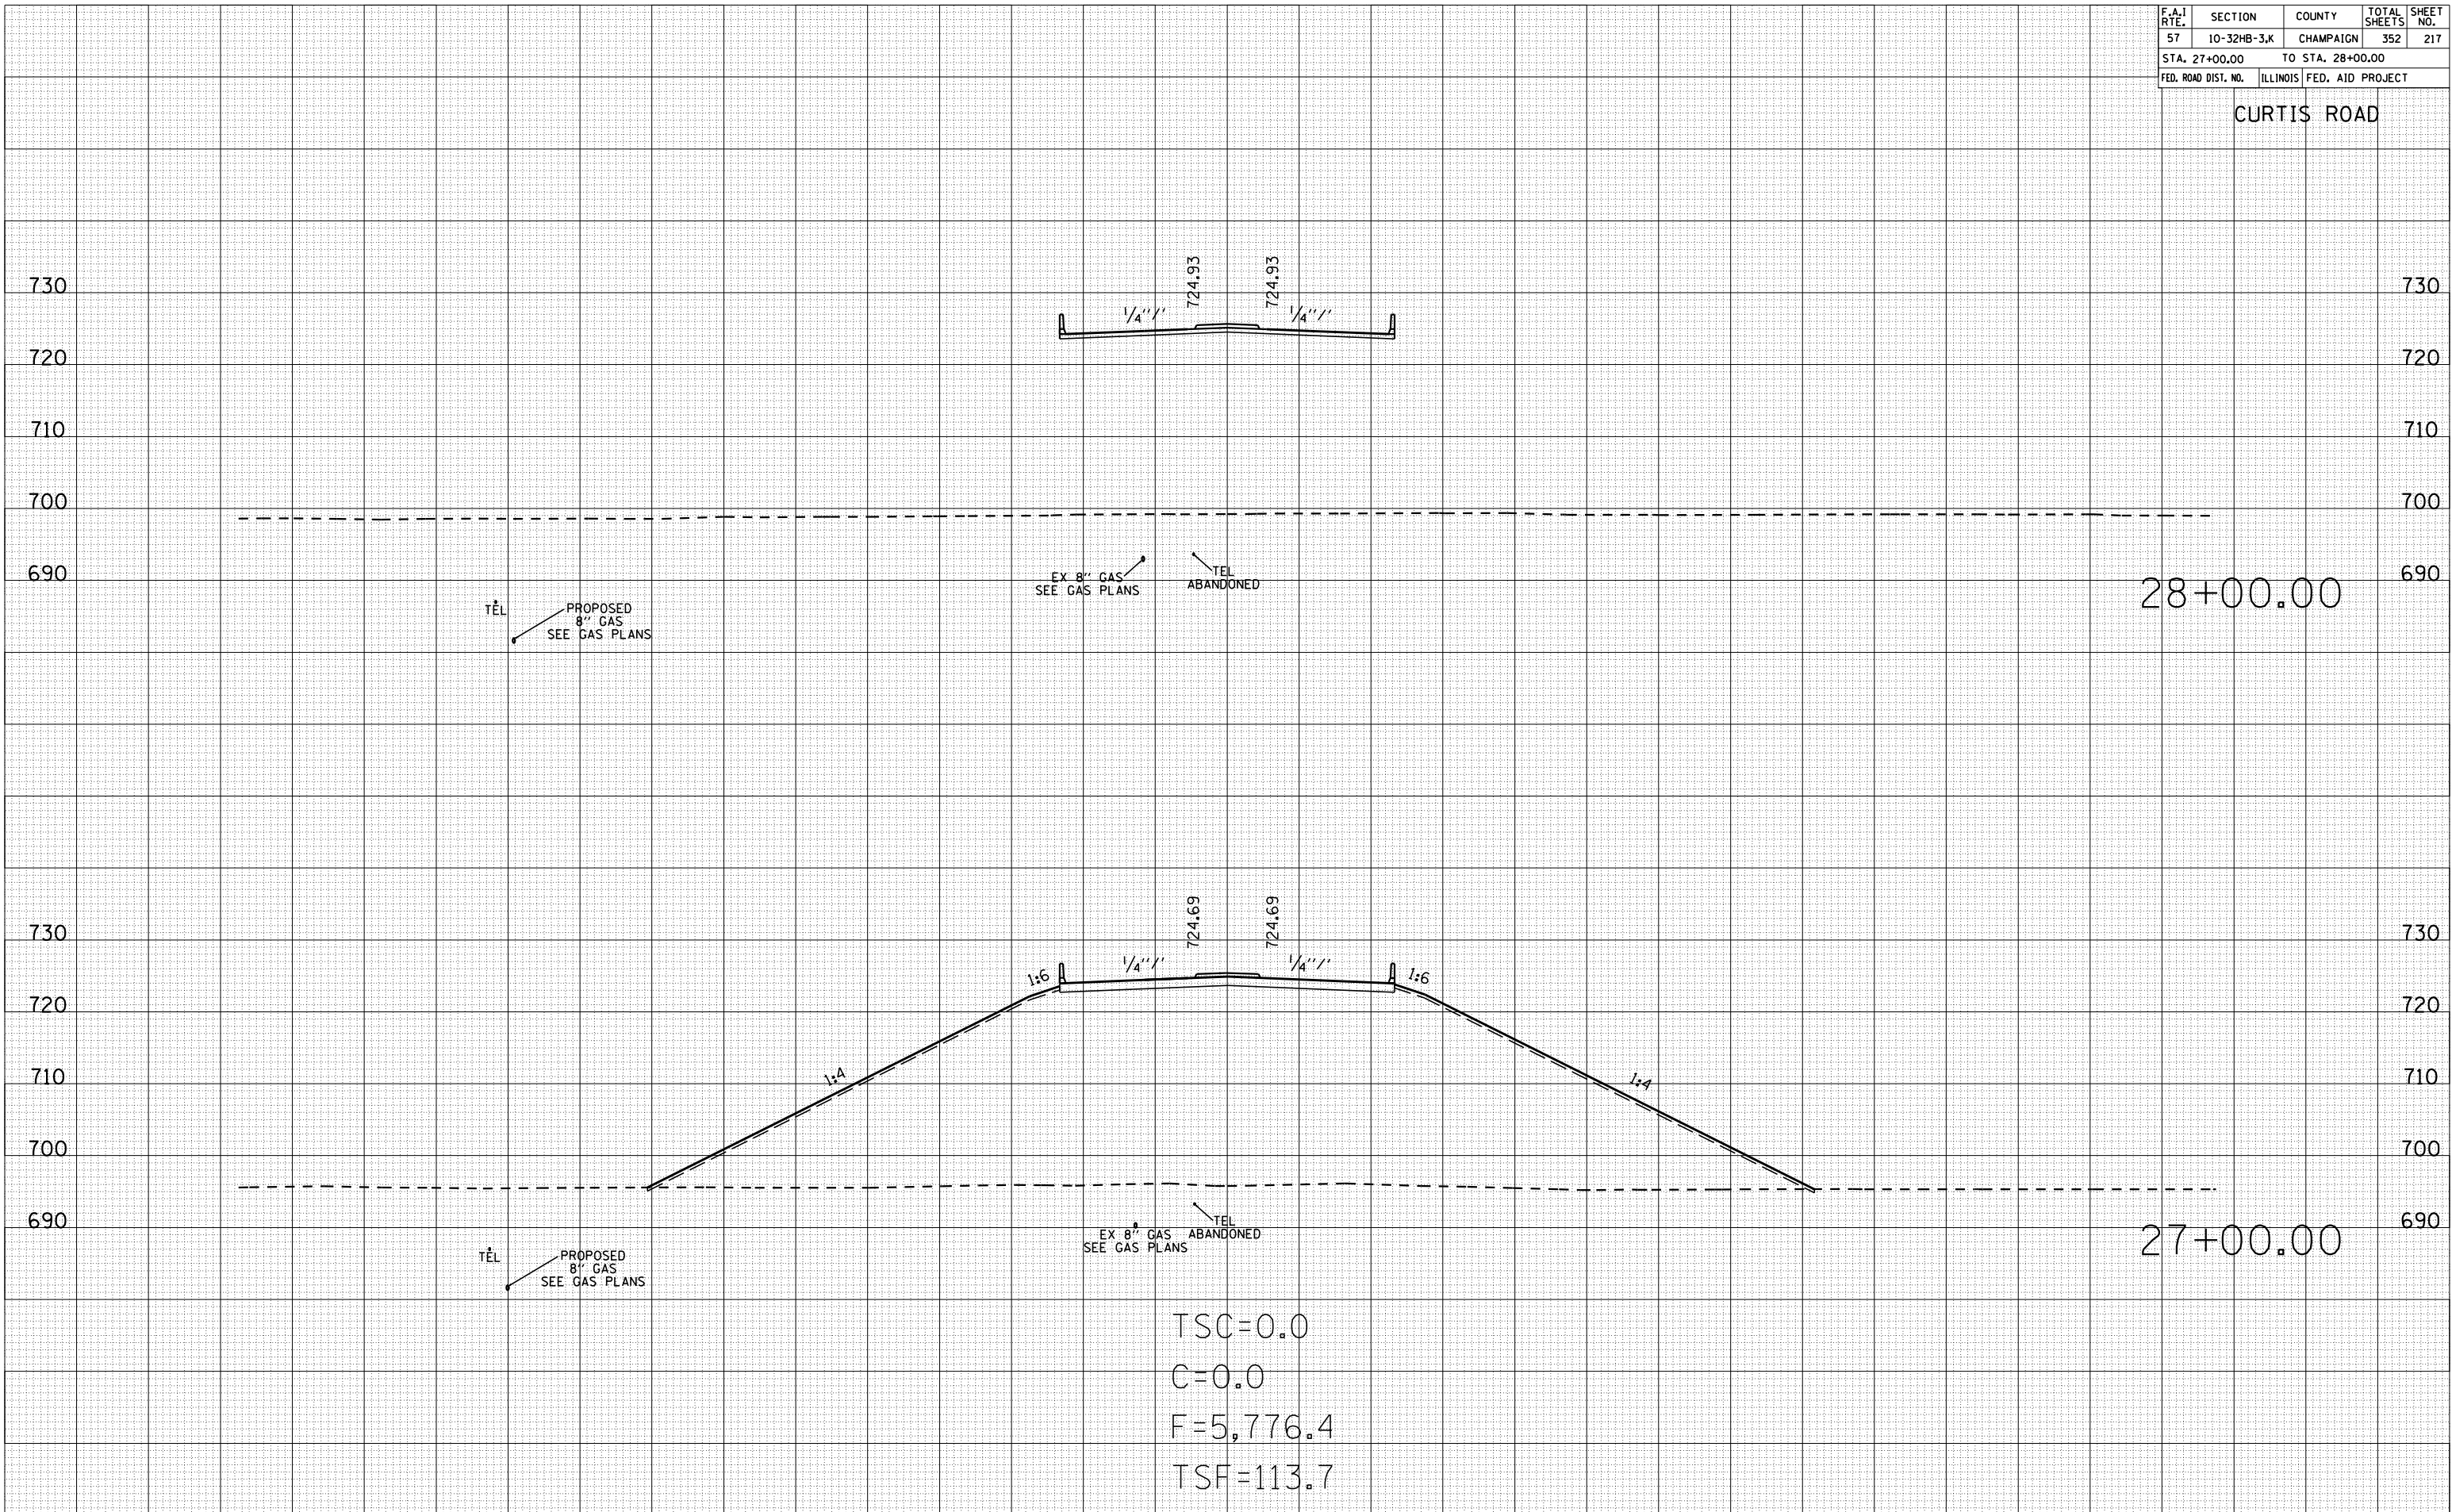

28+00.00

27+00.00

TSC=0.0  
C=0.0  
F=5,776.4  
TSF=113.7

DATE	
BY	
FINAL SURVEY	
NO. OF SHEETS	
NO. OF AREAS CHECKED	

DATE	
BY	
ORIGINAL SURVEY	
NO. OF SHEETS	
NO. OF AREAS CHECKED	