

280 240 200 160 120 80 40 0 40 80 120 160 200 240 280

F.A.I. RTE.	SECTION	COUNTY	TOTAL SHEETS	SHEET NO.
57	10-32HB-3,K	CHAMPAIGN	352	219
STA. 31+00.00		TO STA. 31+00.00		
FED. ROAD DIST. NO.		ILLINOIS FED. AID PROJECT		


CURTIS ROAD

BY	DATE

FINAL SURVEY	SURVEYED	PLOTTED	DATE	AREAS CHECKED

BY	DATE

ORIGINAL SURVEY	SURVEYED	PLOTTED	DATE	AREAS CHECKED

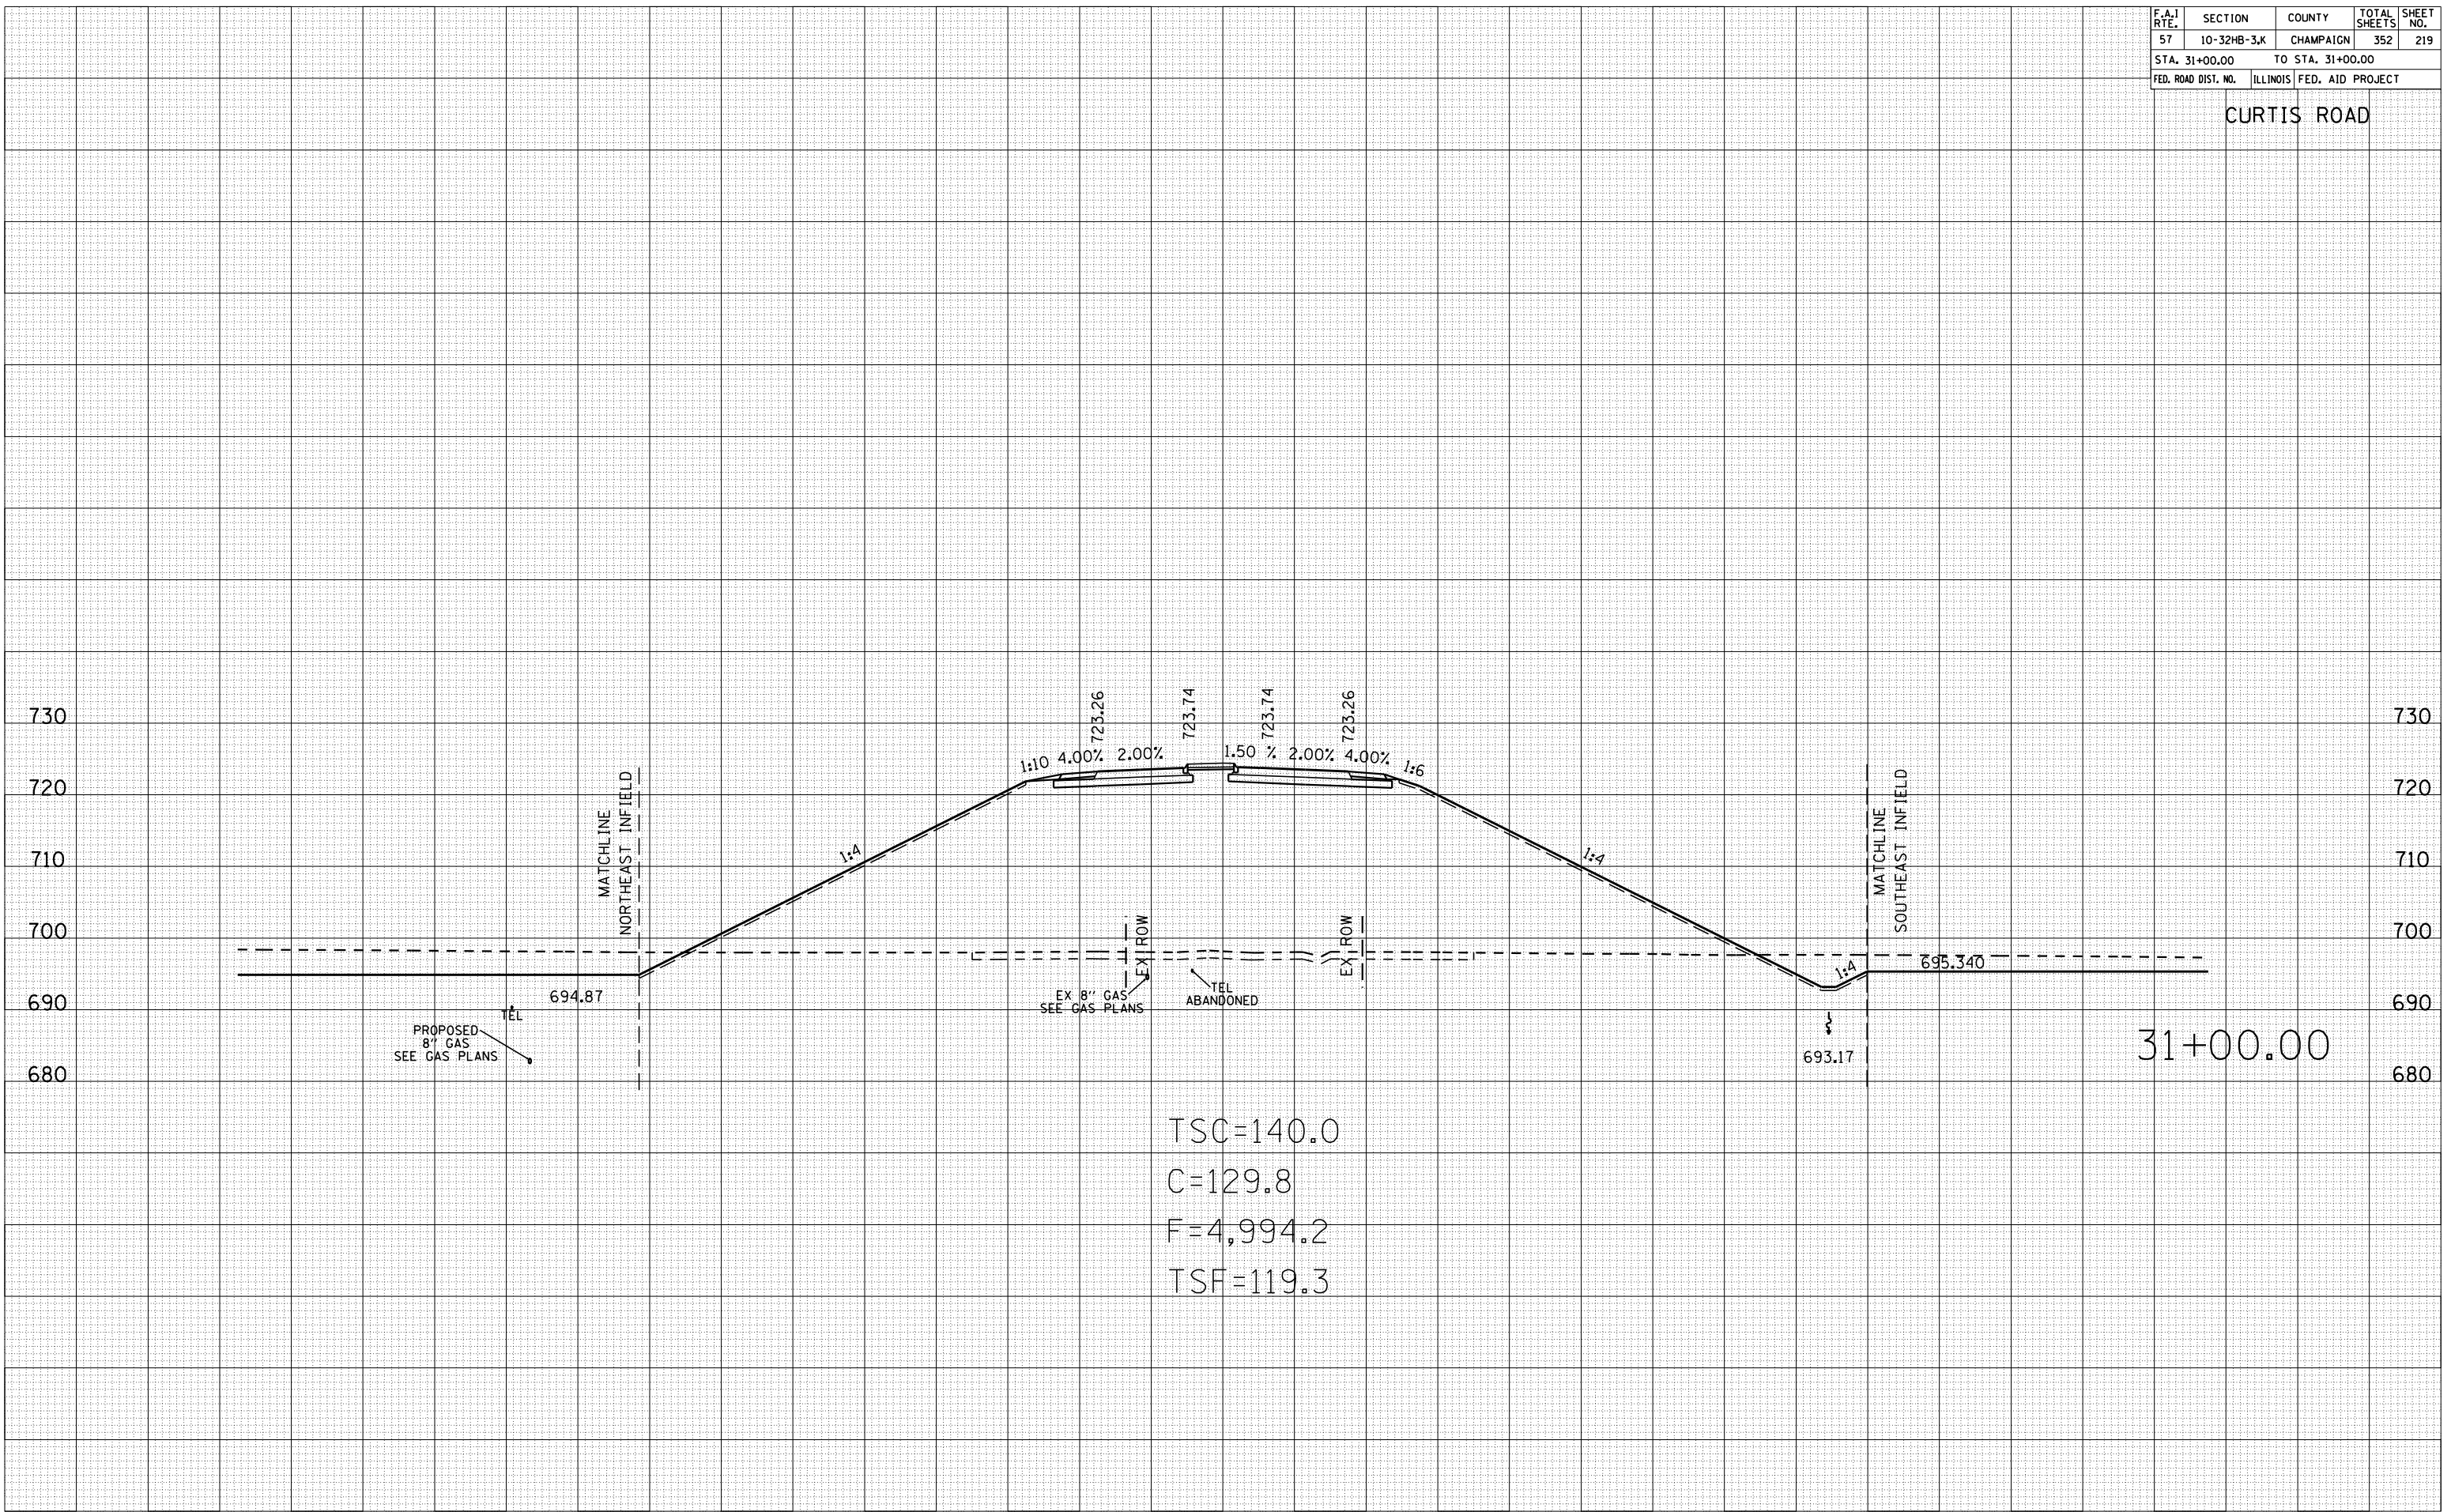

TSC=140.0
 C=129.8
 F=4,994.2
 TSF=119.3

280 240 200 160 120 80 40 0 40 80 120 160 200 240 280