


280 240 200 160 120 80 40 0 40 80 120 160 200 240 280

F.A.I. RTE.	SECTION	COUNTY	TOTAL SHEETS	SHEET NO.
57	10-32HB-3,K	CHAMPAIGN	352	221
STA. 33+00.00		TO STA. 33+00.00		
FED. ROAD DIST. NO.		ILLINOIS FED. AID PROJECT		

CURTIS ROAD

BY	DATE

BY	DATE

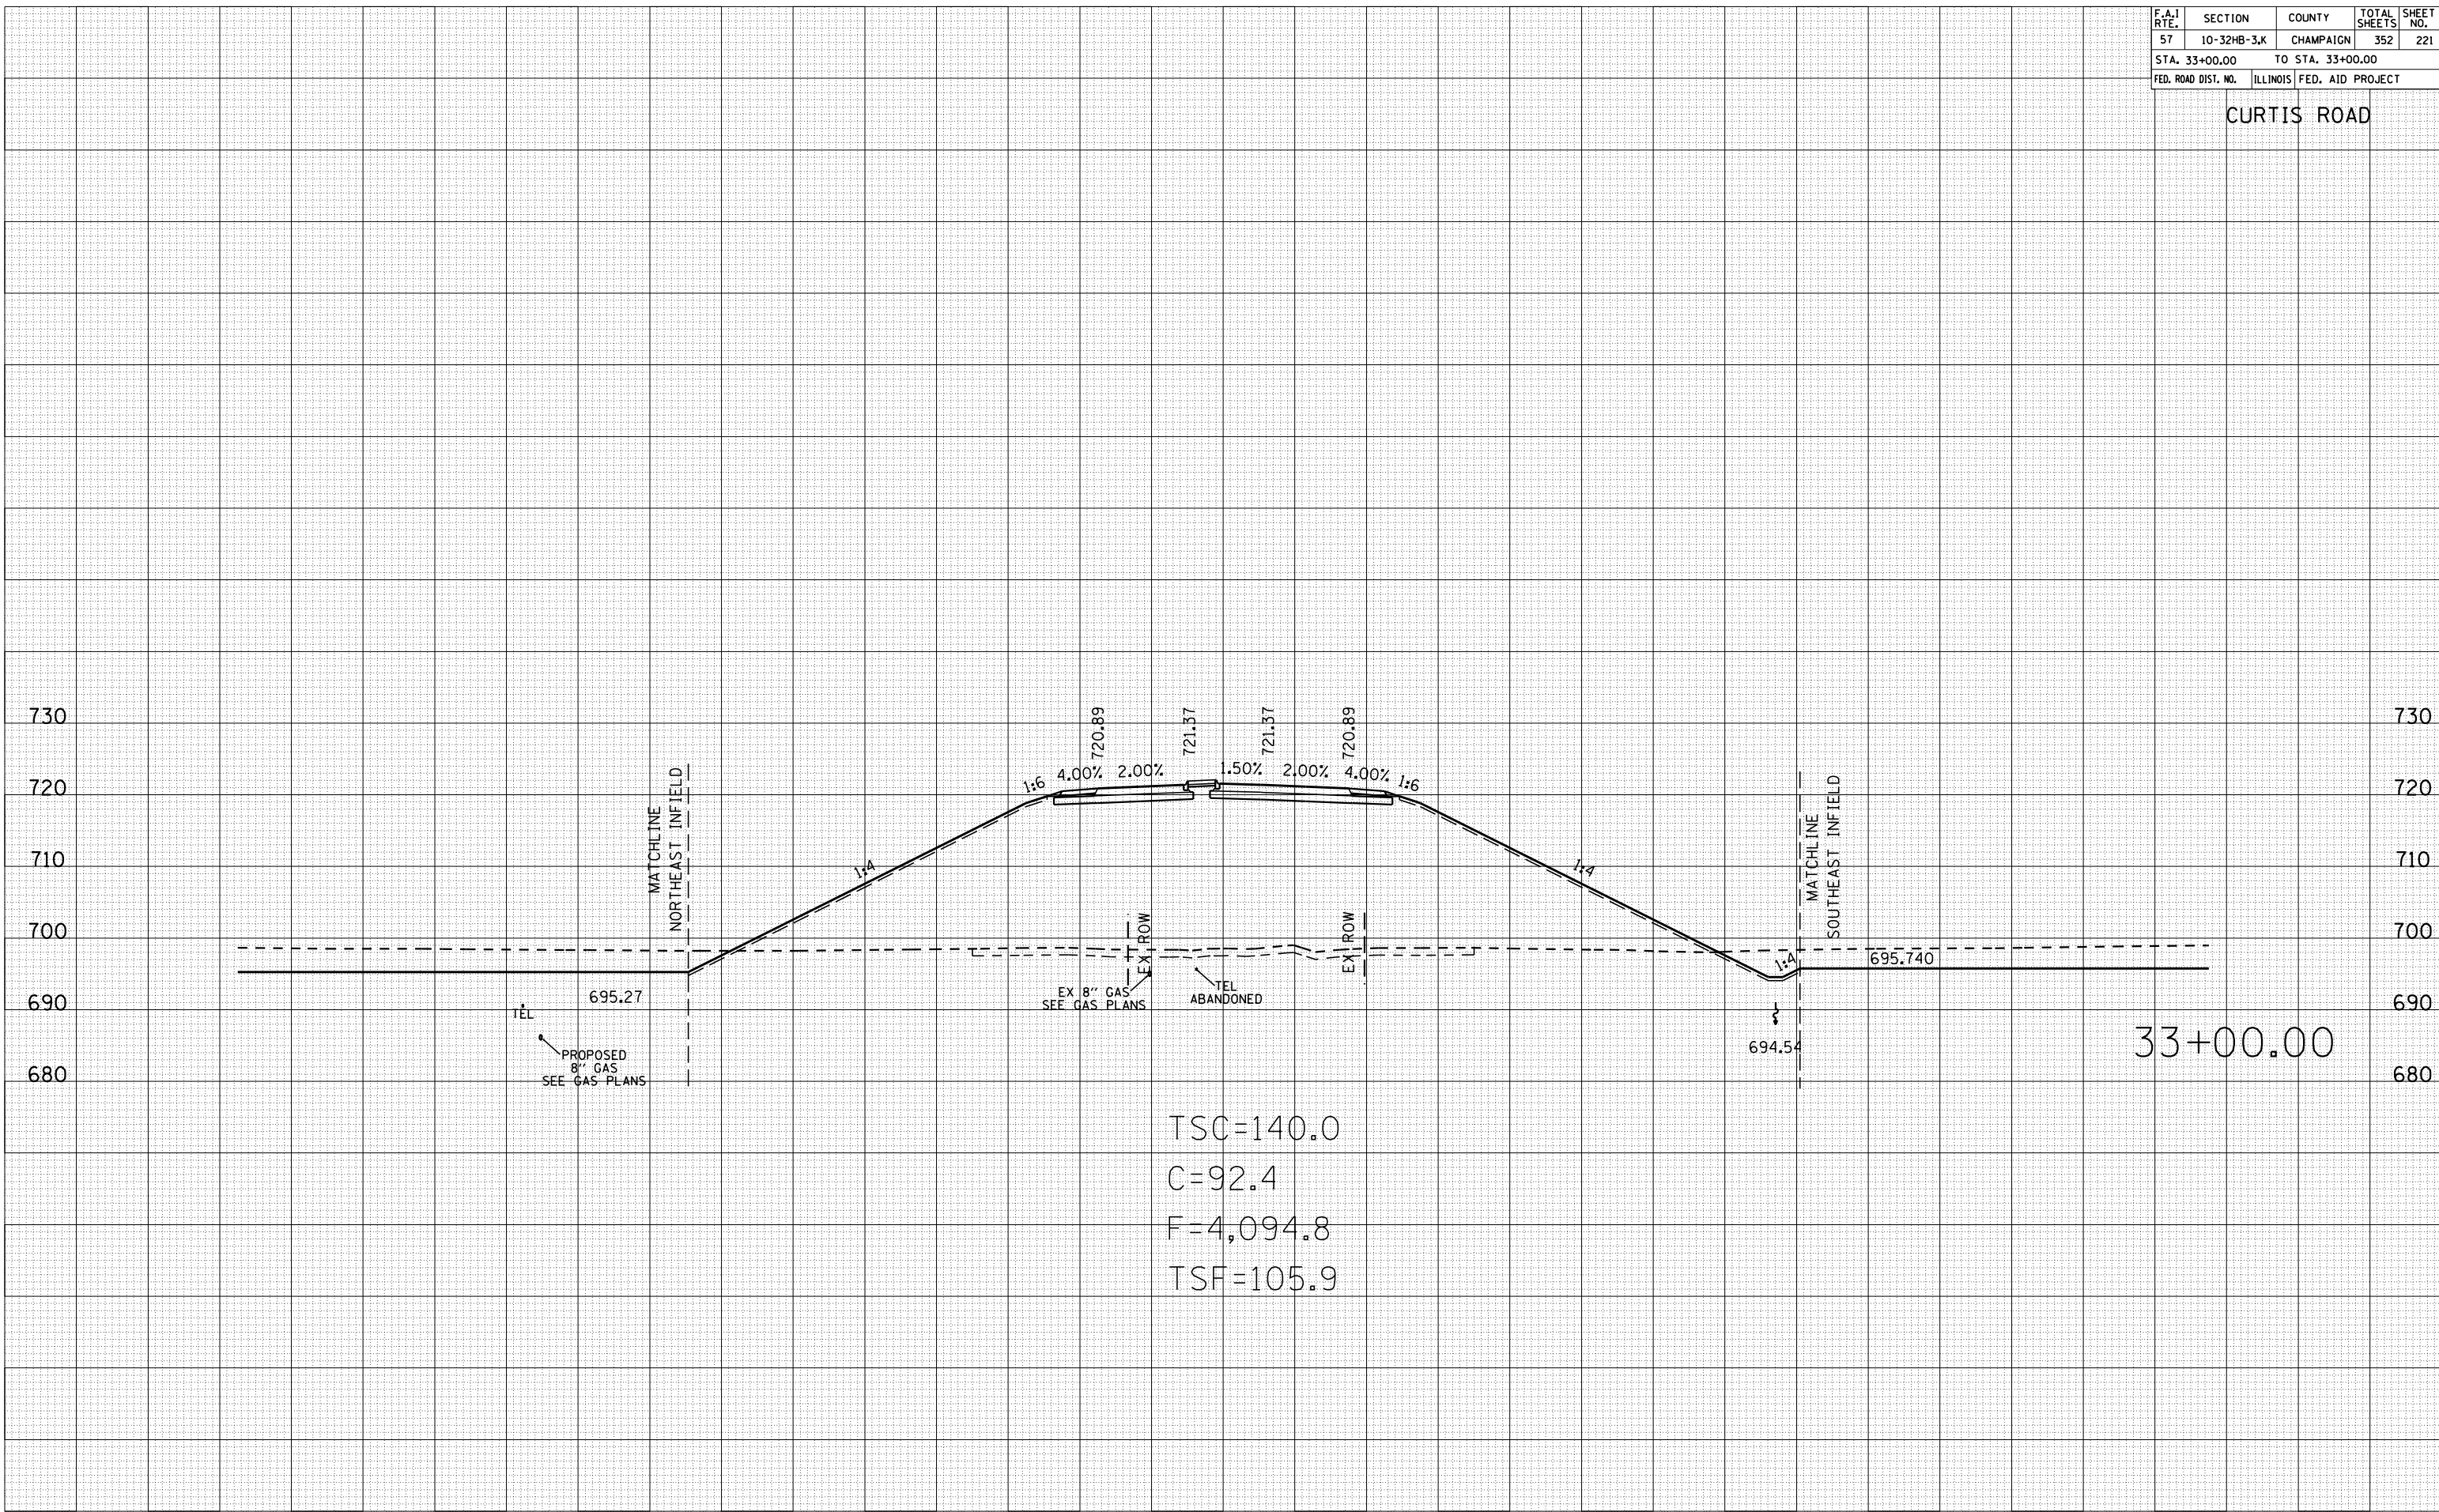

TSC=140.0  
 C=92.4  
 F=4,094.8  
 TSF=105.9

33+00.00

280 240 200 160 120 80 40 0 40 80 120 160 200 240 280