


280 240 200 160 120 80 40 0 40 80 120 160 200 240 280

F.A.I. RTE.	SECTION	COUNTY	TOTAL SHEETS	SHEET NO.
57	10-32HB-3,K	CHAMPAIGN	352	223
STA. 35+06.49		TO STA. 35+50.00		
FED. ROAD DIST. NO.		ILLINOIS FED. AID PROJECT		


CURTIS ROAD

BY	DATE

BY	DATE

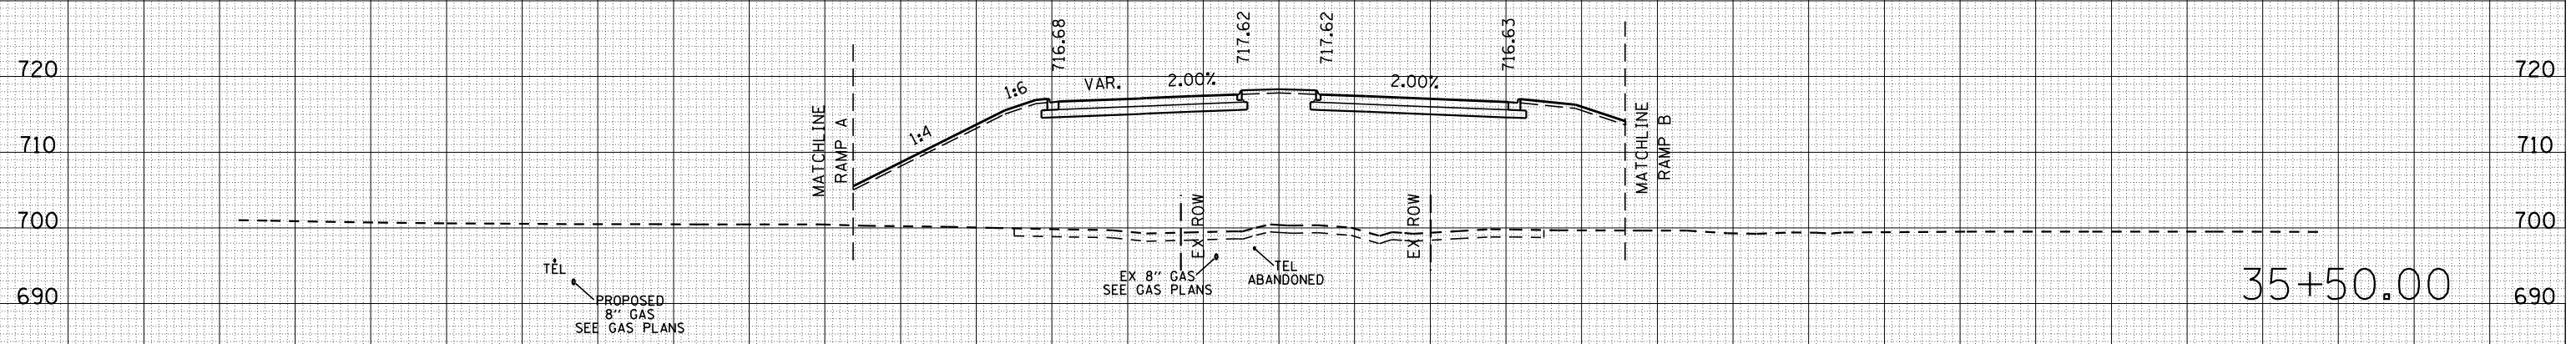

TSC=140.0
 C=0.0
 F=3,241.3
 TSF=49.3

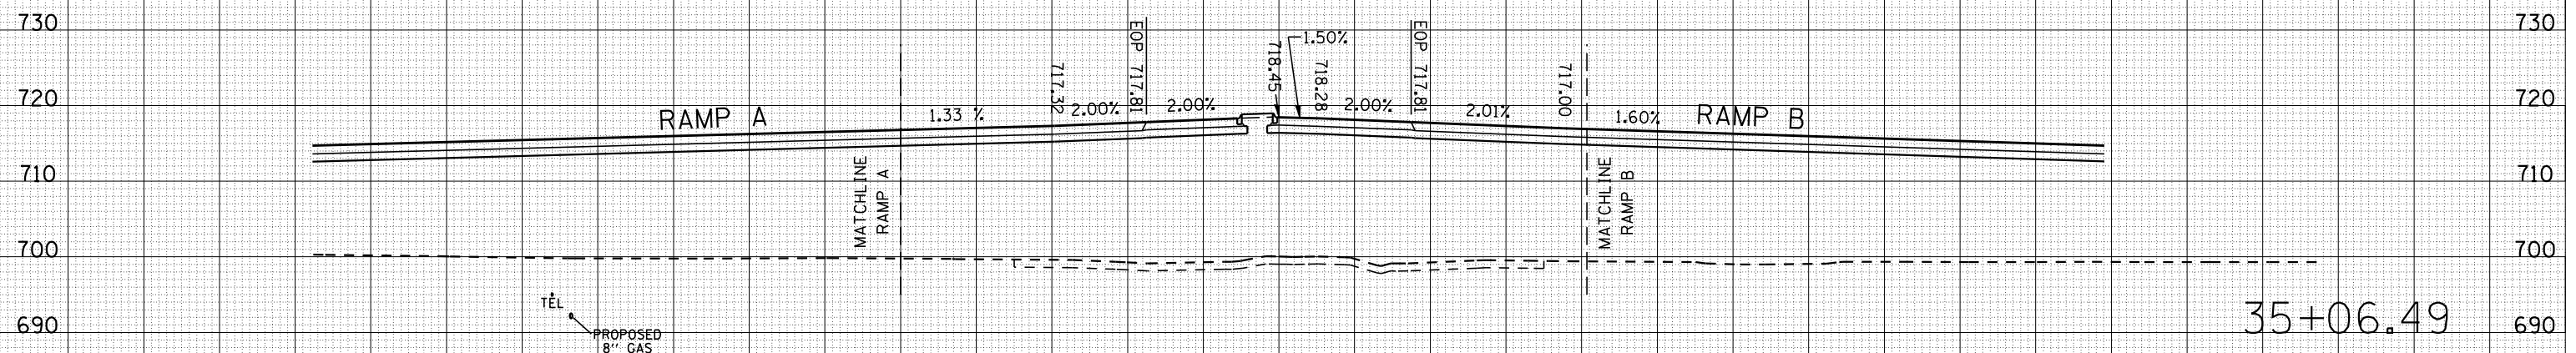

TSC=140.0
 C=0.0
 F=3,043.3
 TSF=0.0

280 240 200 160 120 80 40 0 40 80 120 160 200 240 280