



280 240 200 160 120 80 40 0 40 80 120 160 200 240 280

F.A.I. RTE.	SECTION	COUNTY	TOTAL SHEETS	SHEET NO.
57	10-32HB-3,K	CHAMPAIGN	352	224
STA. 36+00.00		TO STA. 36+46.82		
FED. ROAD DIST. NO.		ILLINOIS FED. AID PROJECT		

CURTIS ROAD

BY	DATE

BY	DATE

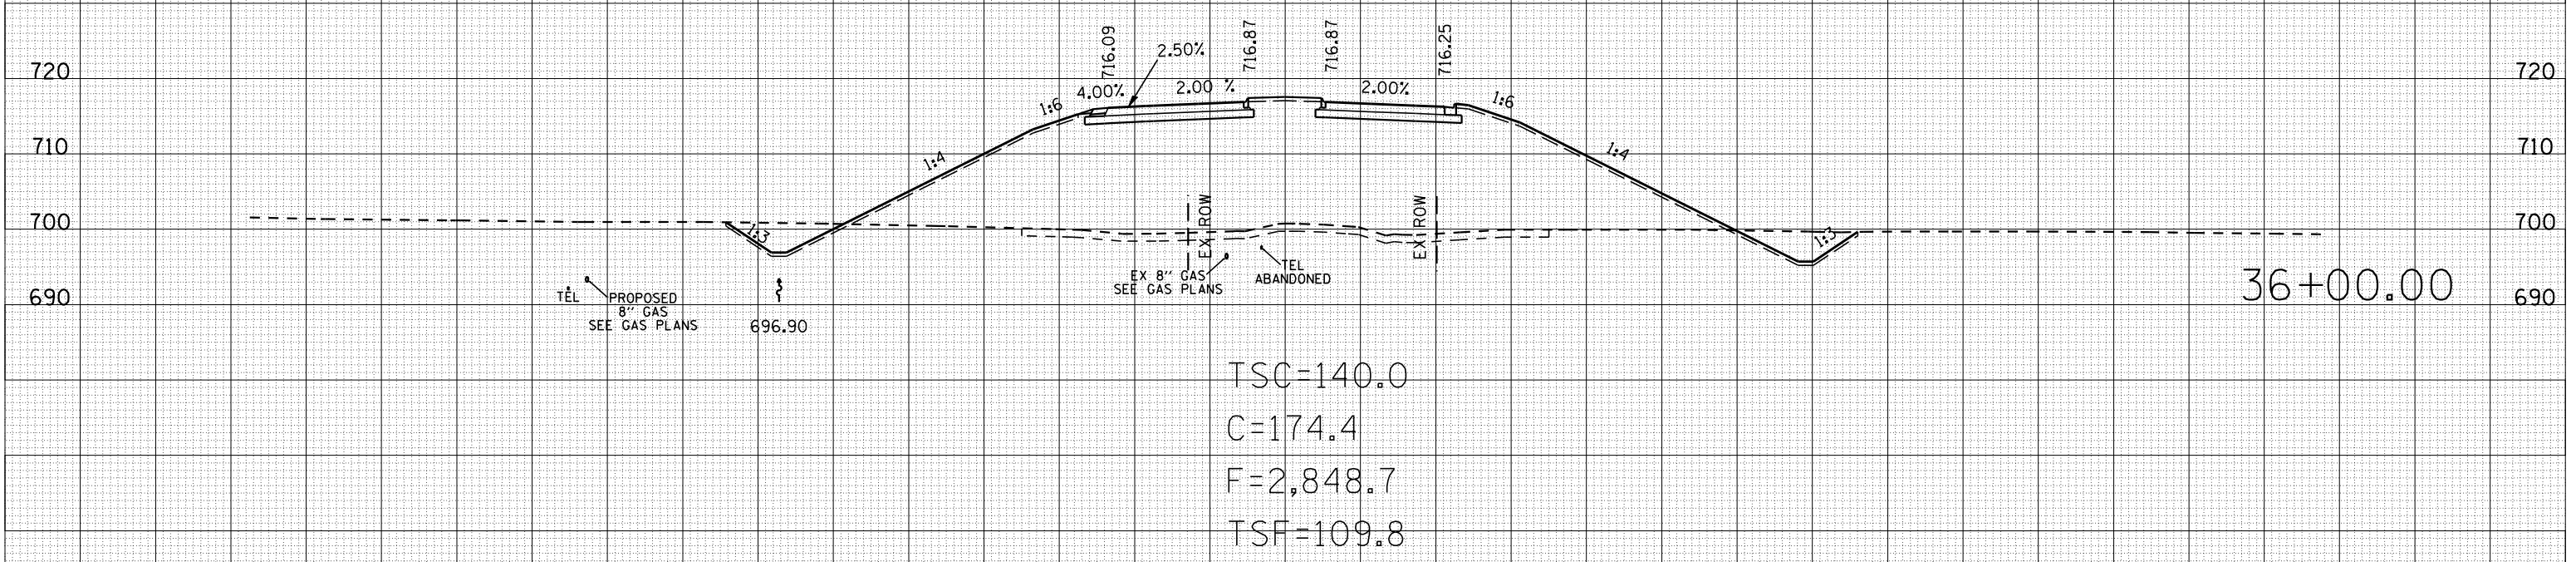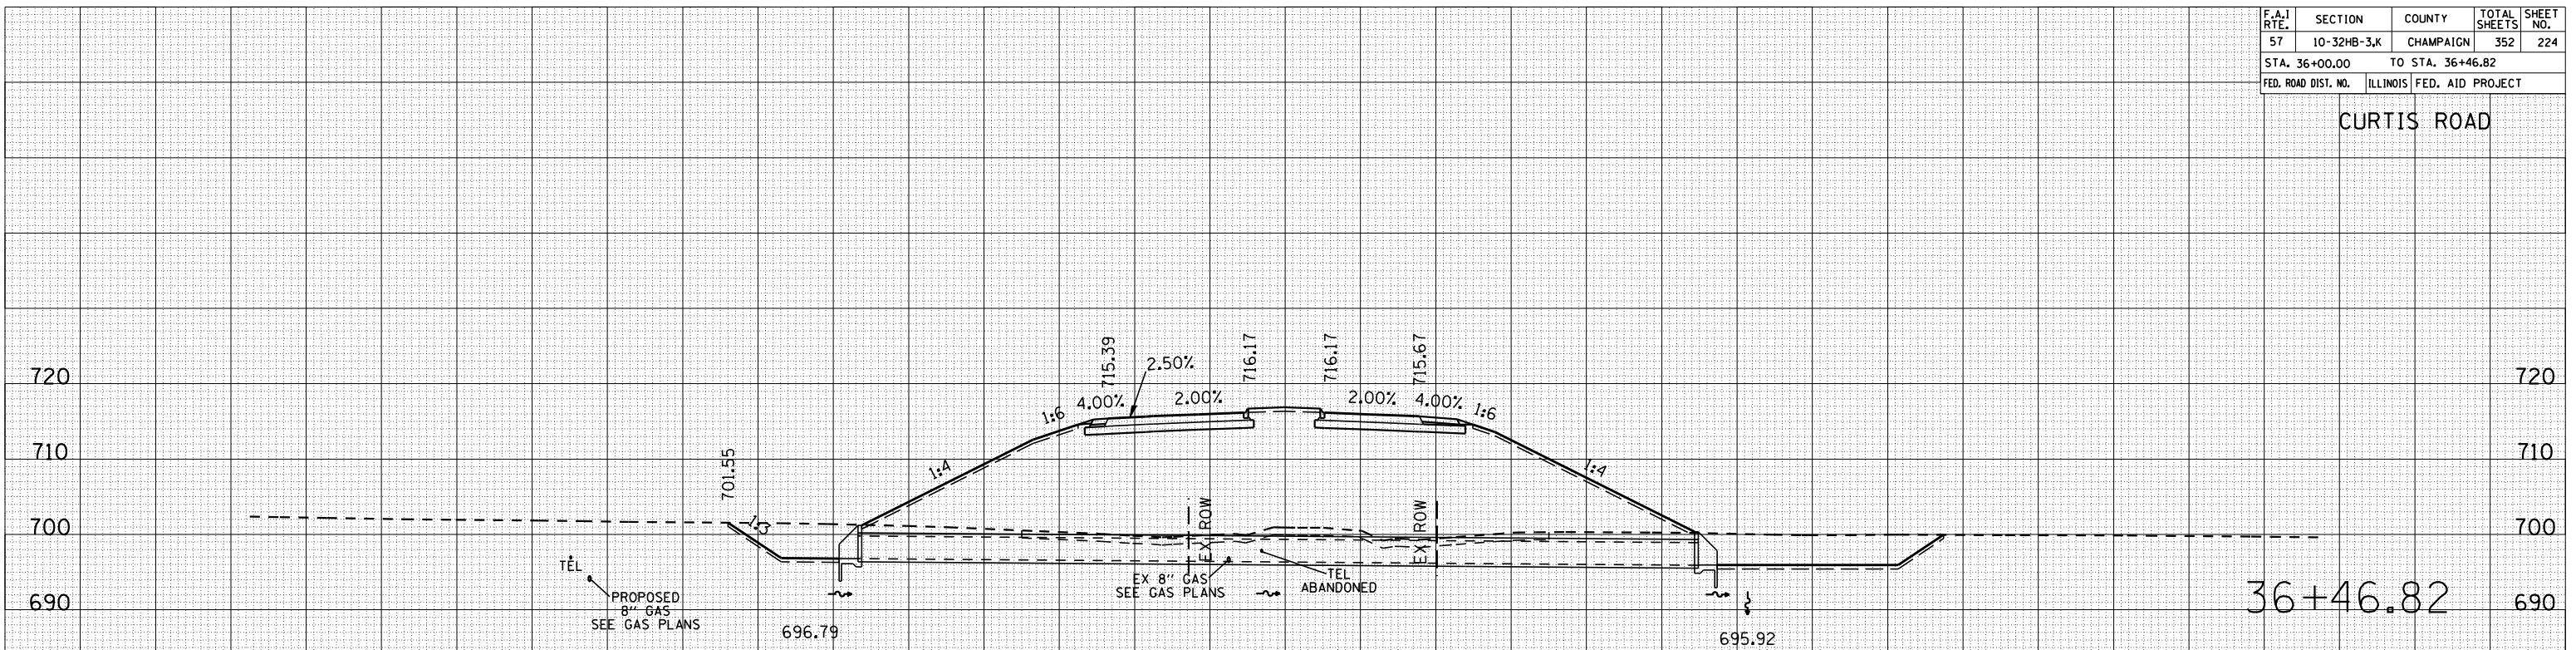

TSC=140.0  
 C=174.4  
 F=2,848.7  
 TSF=109.8

280 240 200 160 120 80 40 0 40 80 120 160 200 240 280