


280 240 200 160 120 80 40 0 40 80 120 160 200 240 280

F.A.I. RTE.	SECTION	COUNTY	TOTAL SHEETS	SHEET NO.
57	10-32HB-3,K	CHAMPAIGN	352	230
STA. 46+00.00		TO STA. 47+00.00		
FED. ROAD DIST. NO.		ILLINOIS FED. AID PROJECT		


CURTIS ROAD

DATE	
BY	
FINAL SURVEY	
PLOTTED	
NOTE BOOK NO.	
AREAS CHECKED	

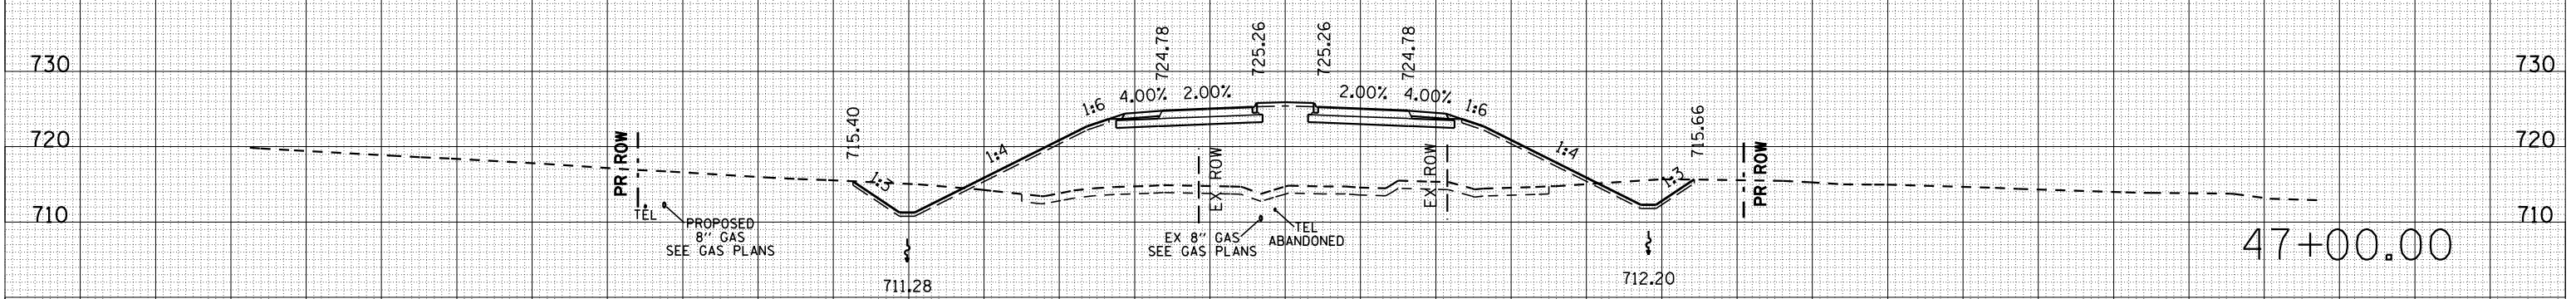

TSC=140.0
 C=140.1
 F=1,358.3
 TSF=72.3

DATE	
BY	
ORIGINAL SURVEY	
PLOTTED	
NOTE BOOK NO.	
AREAS CHECKED	

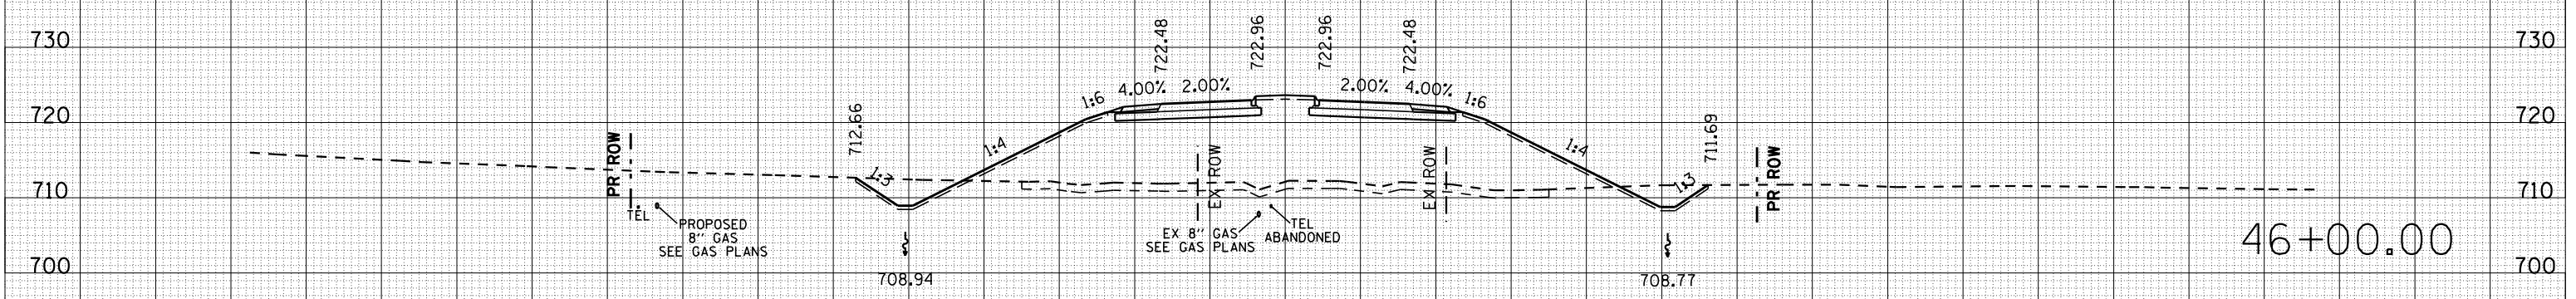

TSC=140.0
 C=123.7
 F=1,451.0
 TSF=73.8

280 240 200 160 120 80 40 0 40 80 120 160 200 240 280