


F.A.I. RTE.	SECTION	COUNTY	TOTAL SHEETS	SHEET NO.
57	10-32HB-3,K	CHAMPAIGN	352	249
STA. 256+00.00		TO STA. 257+00.00		
FED. ROAD DIST. NO.	ILLINOIS	FED. AID PROJECT		

STALEY ROAD

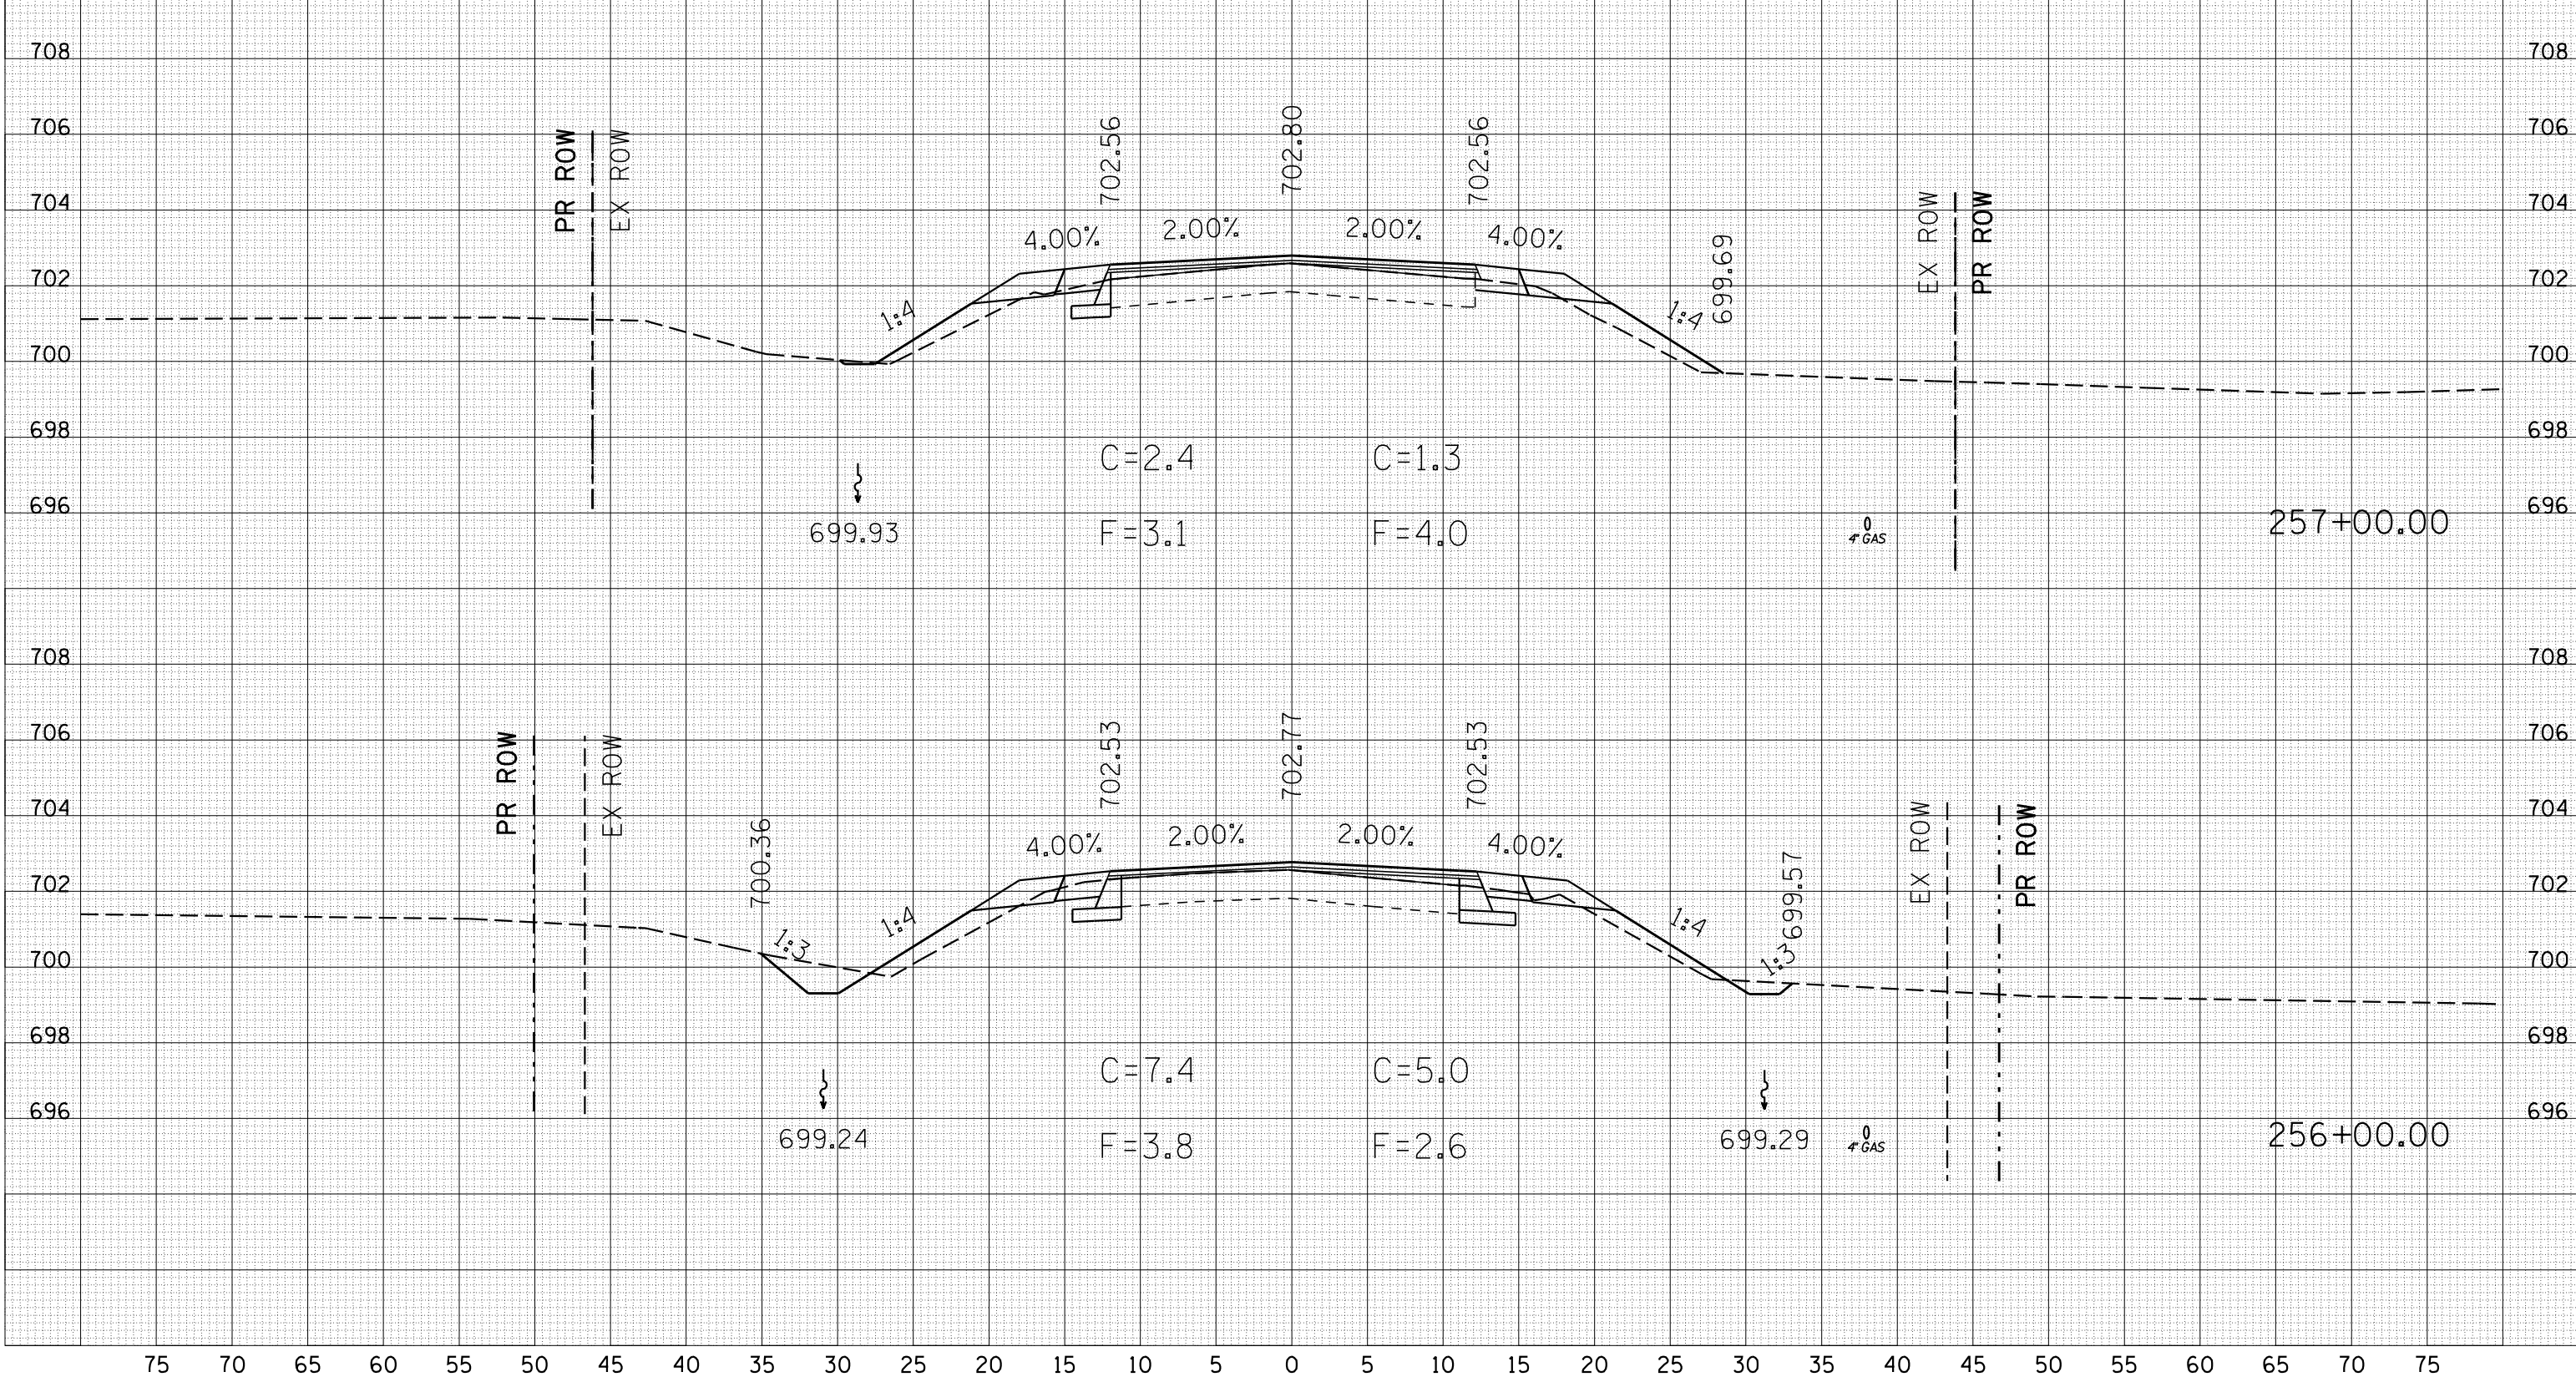

DATE	BY
SURVEYED	PLOTTED
NOTE BOOK	AREAS CHECKED
NO.	

DATE	BY
SURVEYED	PLOTTED
NOTE BOOK	AREAS CHECKED
NO.	