

600 560 520 480 440 400 360 320 280 240 200 160 120 80

F.A.I. RTE.	SECTION	COUNTY	TOTAL SHEETS	SHEET NO.
57	10-32HB-3,K	CHAMPAIGN	352	281
STA. 290+00.00		TO STA. 293+00.00		
FED. ROAD DIST. NO.	ILLINOIS	FED. AID PROJECT		


I-57 WEST INFIELDS & DRAINAGE DITCH

BY	DATE

NO.	AREAS CHECKED

BY	DATE

NO.	AREAS CHECKED

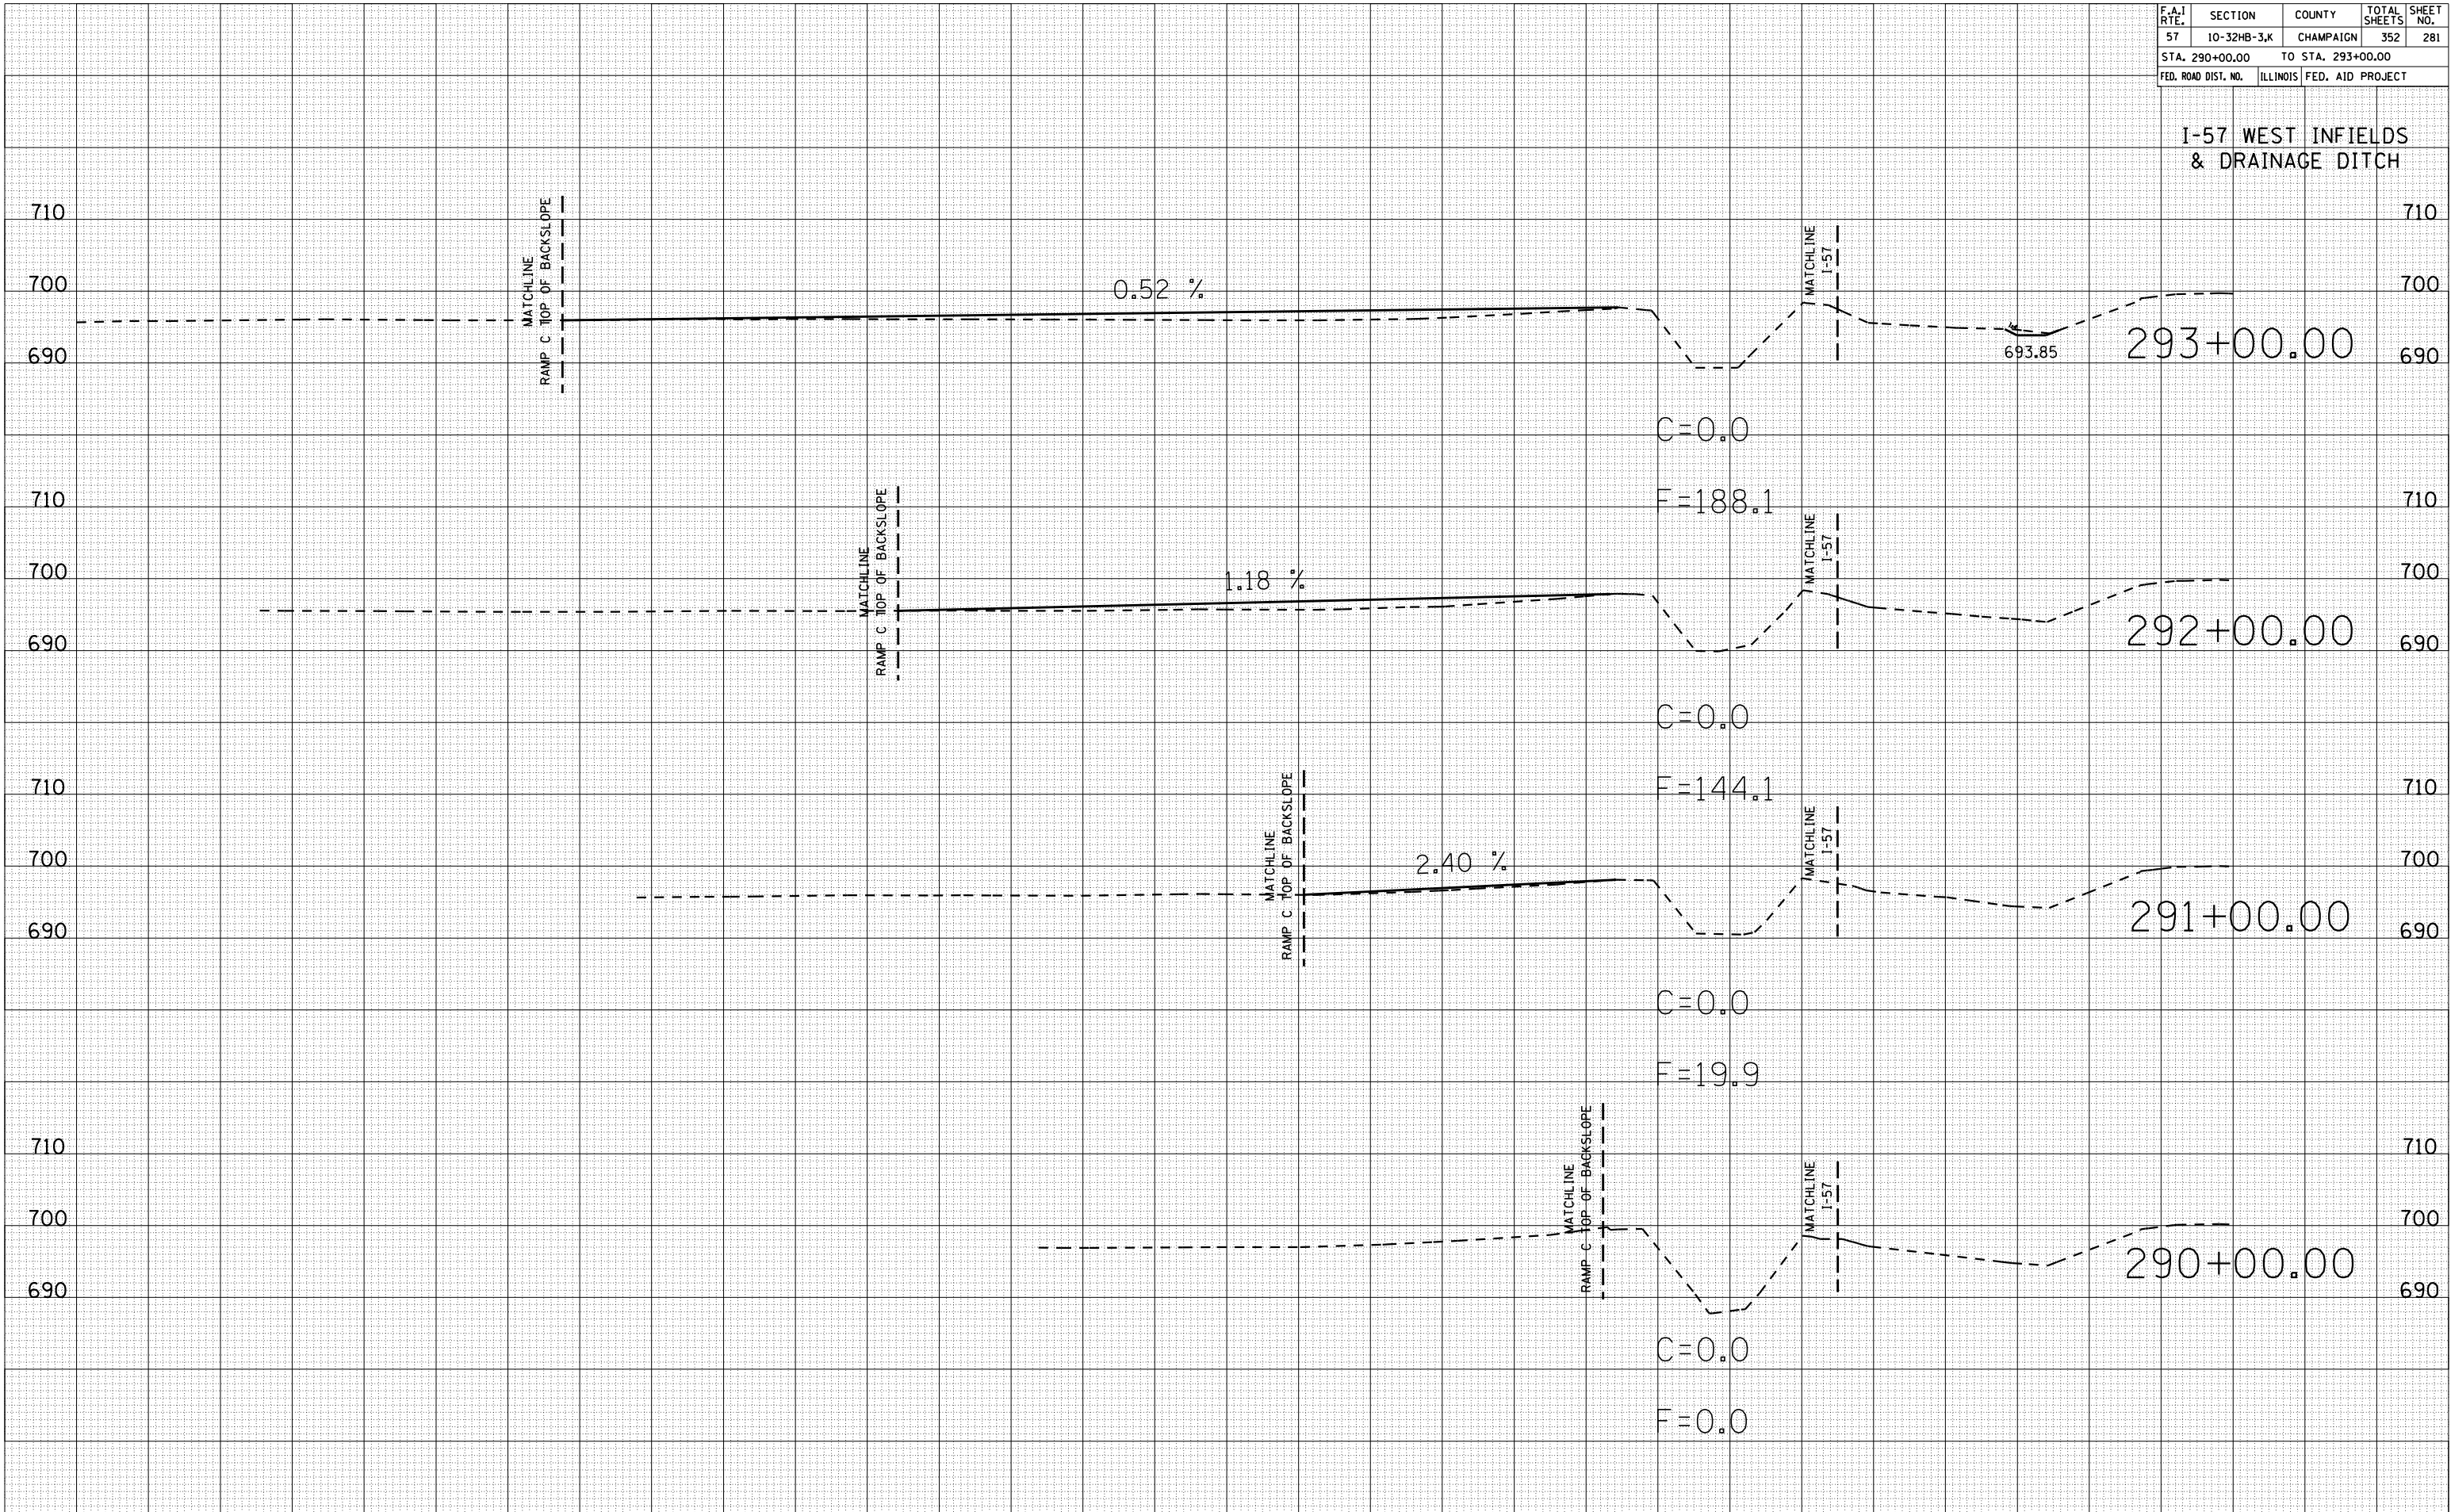

600 560 520 480 440 400 360 320 280 240 200 160 120 80