

600 560 520 480 440 400 360 320 280 240 200 160 120 80

| F.A. RTE. | SECTION | COUNTY | TOTAL SHEETS | SHEET NO. |
|---------------------|-------------|-------------------|------------------|-----------|
| 57 | 10-32HB-3,K | CHAMPAIGN | 352 | 284 |
| STA. 305+00.00 | | TO STA. 309+00.00 | | |
| FED. ROAD DIST. NO. | | ILLINOIS | FED. AID PROJECT | |

I-57 WEST INFIELDS & DRAINAGE DITCH

| BY | DATE |
|----|------|
| | |


| FINAL SURVEY | SURVEYED | PLOTTED | DATE |
|--------------|----------|---------|------|
| | | | |

| NO. | AREAS CHECKED |
|-----|---------------|
| | |

| BY | DATE |
|----|------|
| | |

| ORIGINAL SURVEY | SURVEYED | PLOTTED | DATE |
|-----------------|----------|---------|------|
| | | | |

| NO. | AREAS CHECKED |
|-----|---------------|
| | |

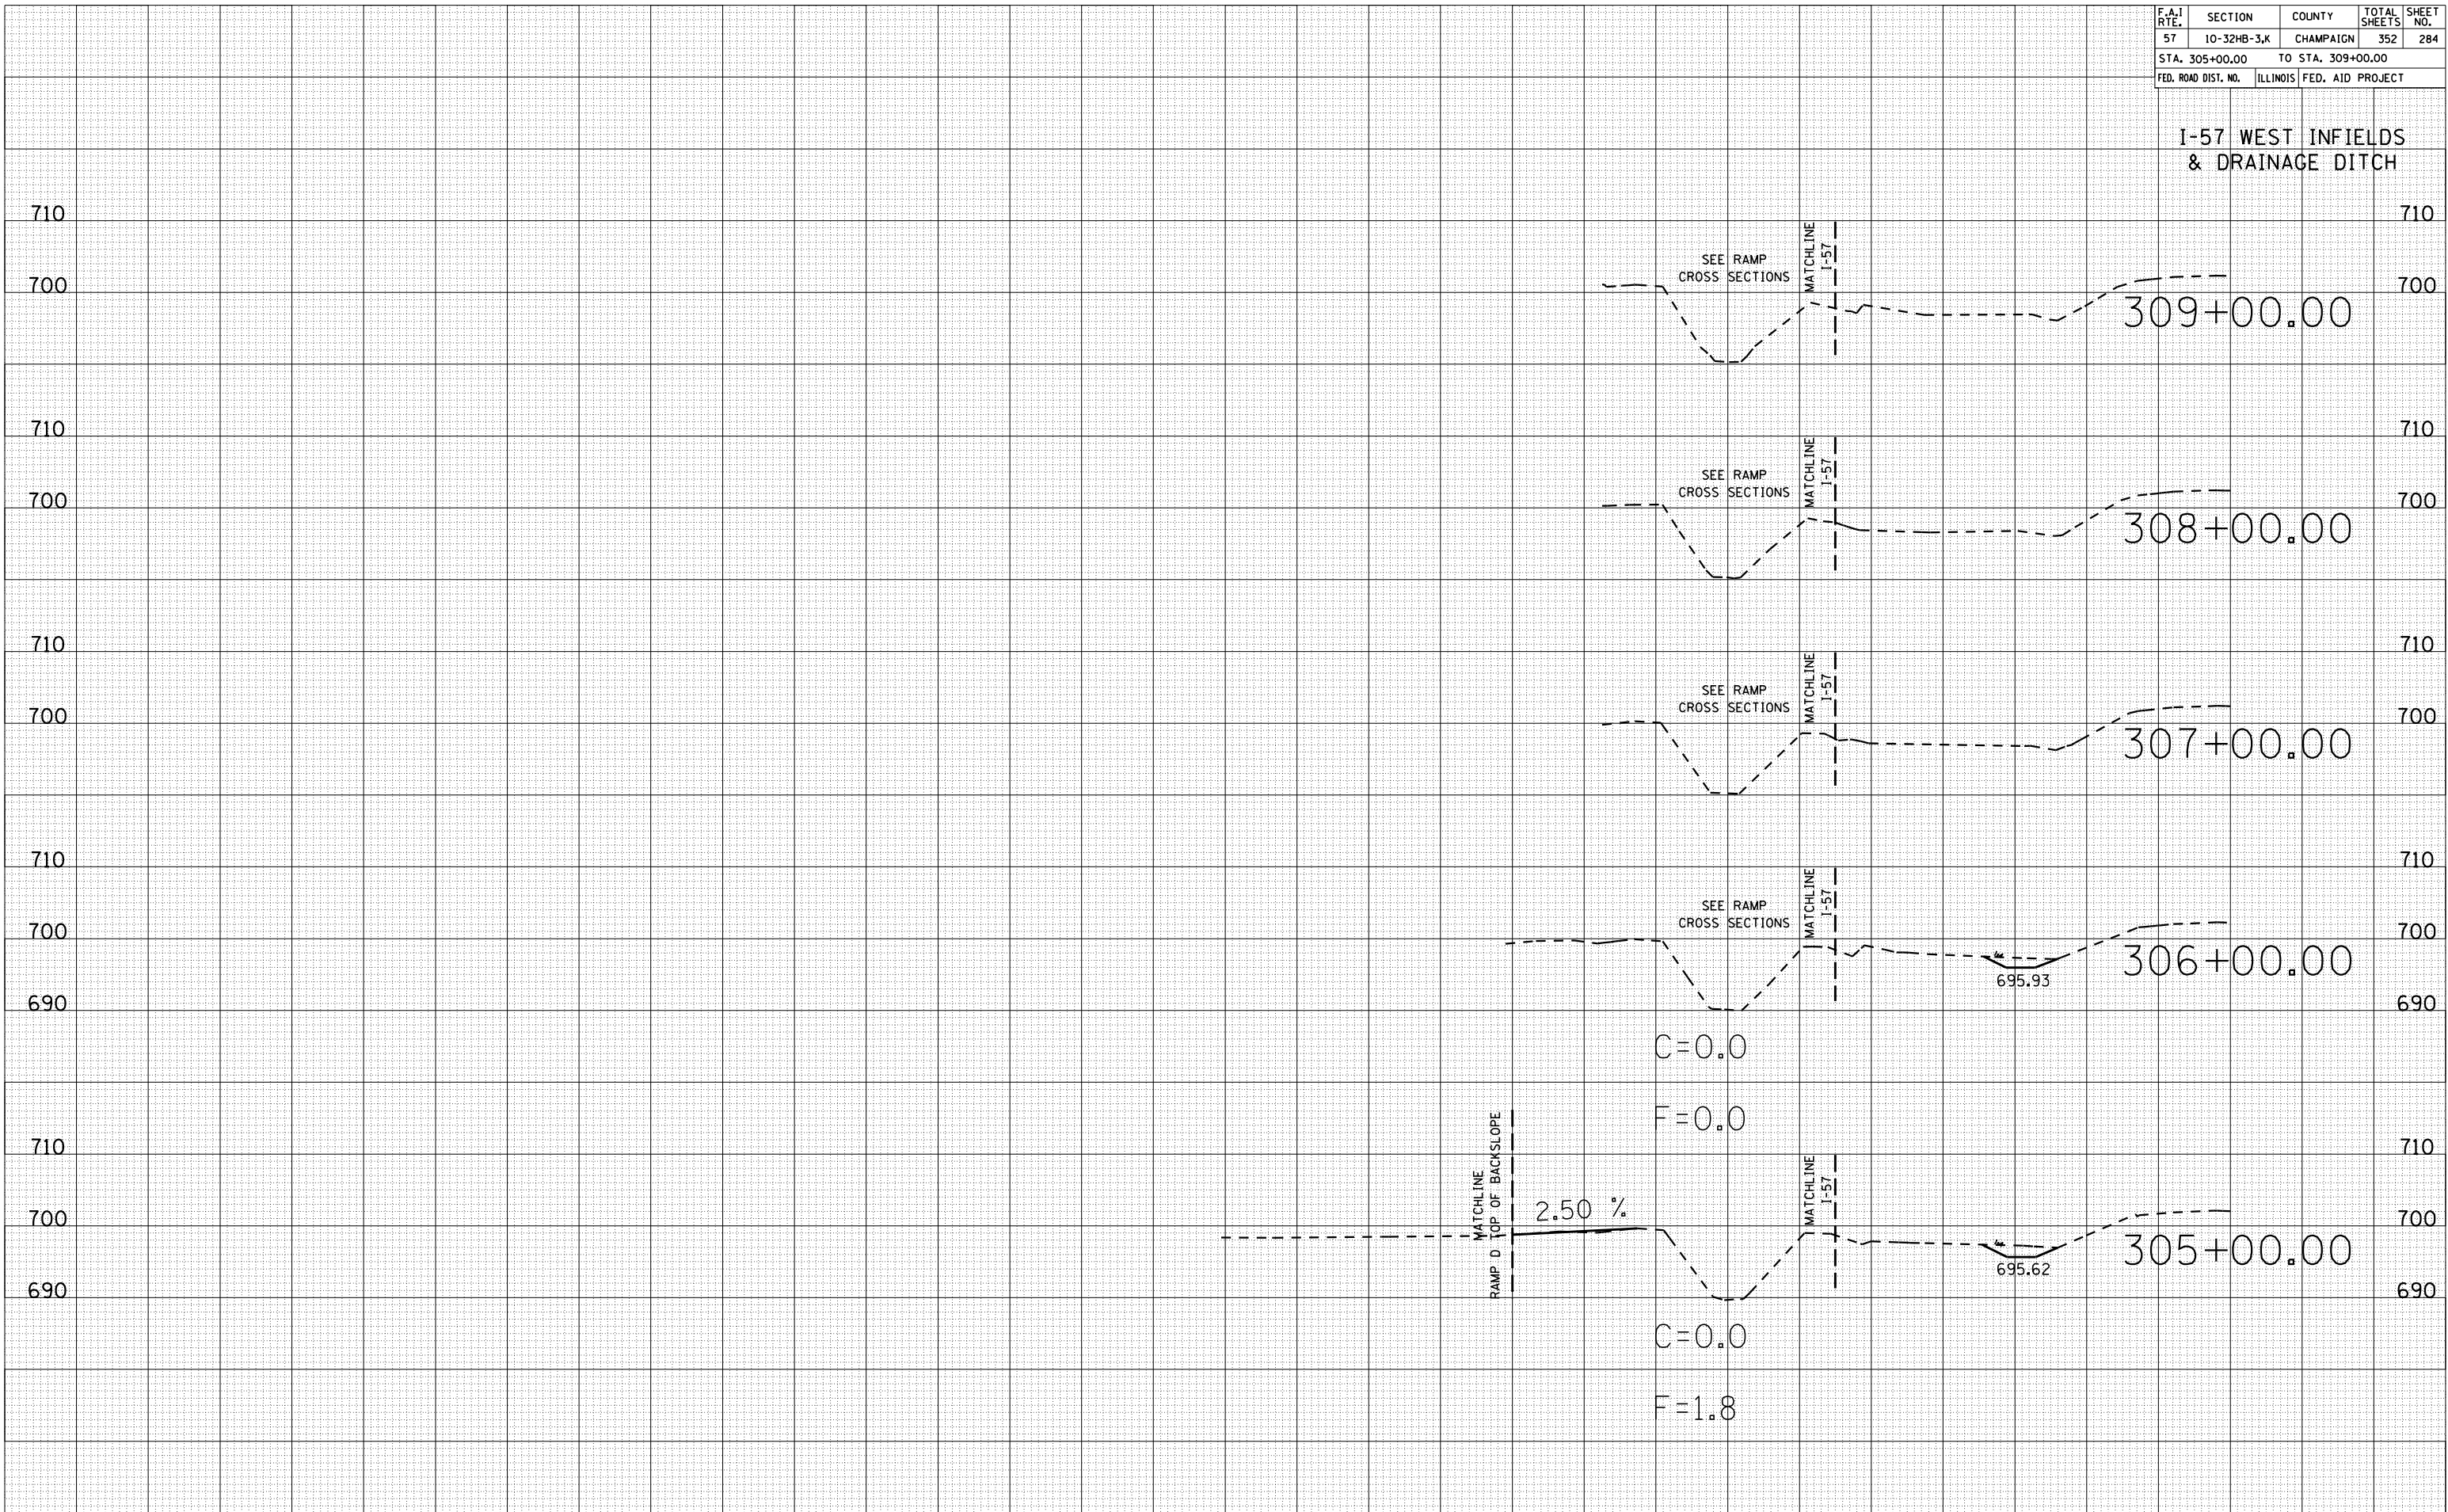

600 560 520 480 440 400 360 320 280 240 200 160 120 80