

F.A.I. RTE.	SECTION	COUNTY	TOTAL SHEETS	SHEET NO.
57	10-322HB-3,K	CHAMPAIGN	352	292
STA. 12+00.00		TO STA. 12+00.00		
FED. ROAD DIST. NO.	ILLINOIS	FED. AID PROJECT		

RAMP A

BY	DATE


NO.	AREAS CHECKED

NO.	AREAS CHECKED

BY	DATE

NO.	AREAS CHECKED

NO.	AREAS CHECKED

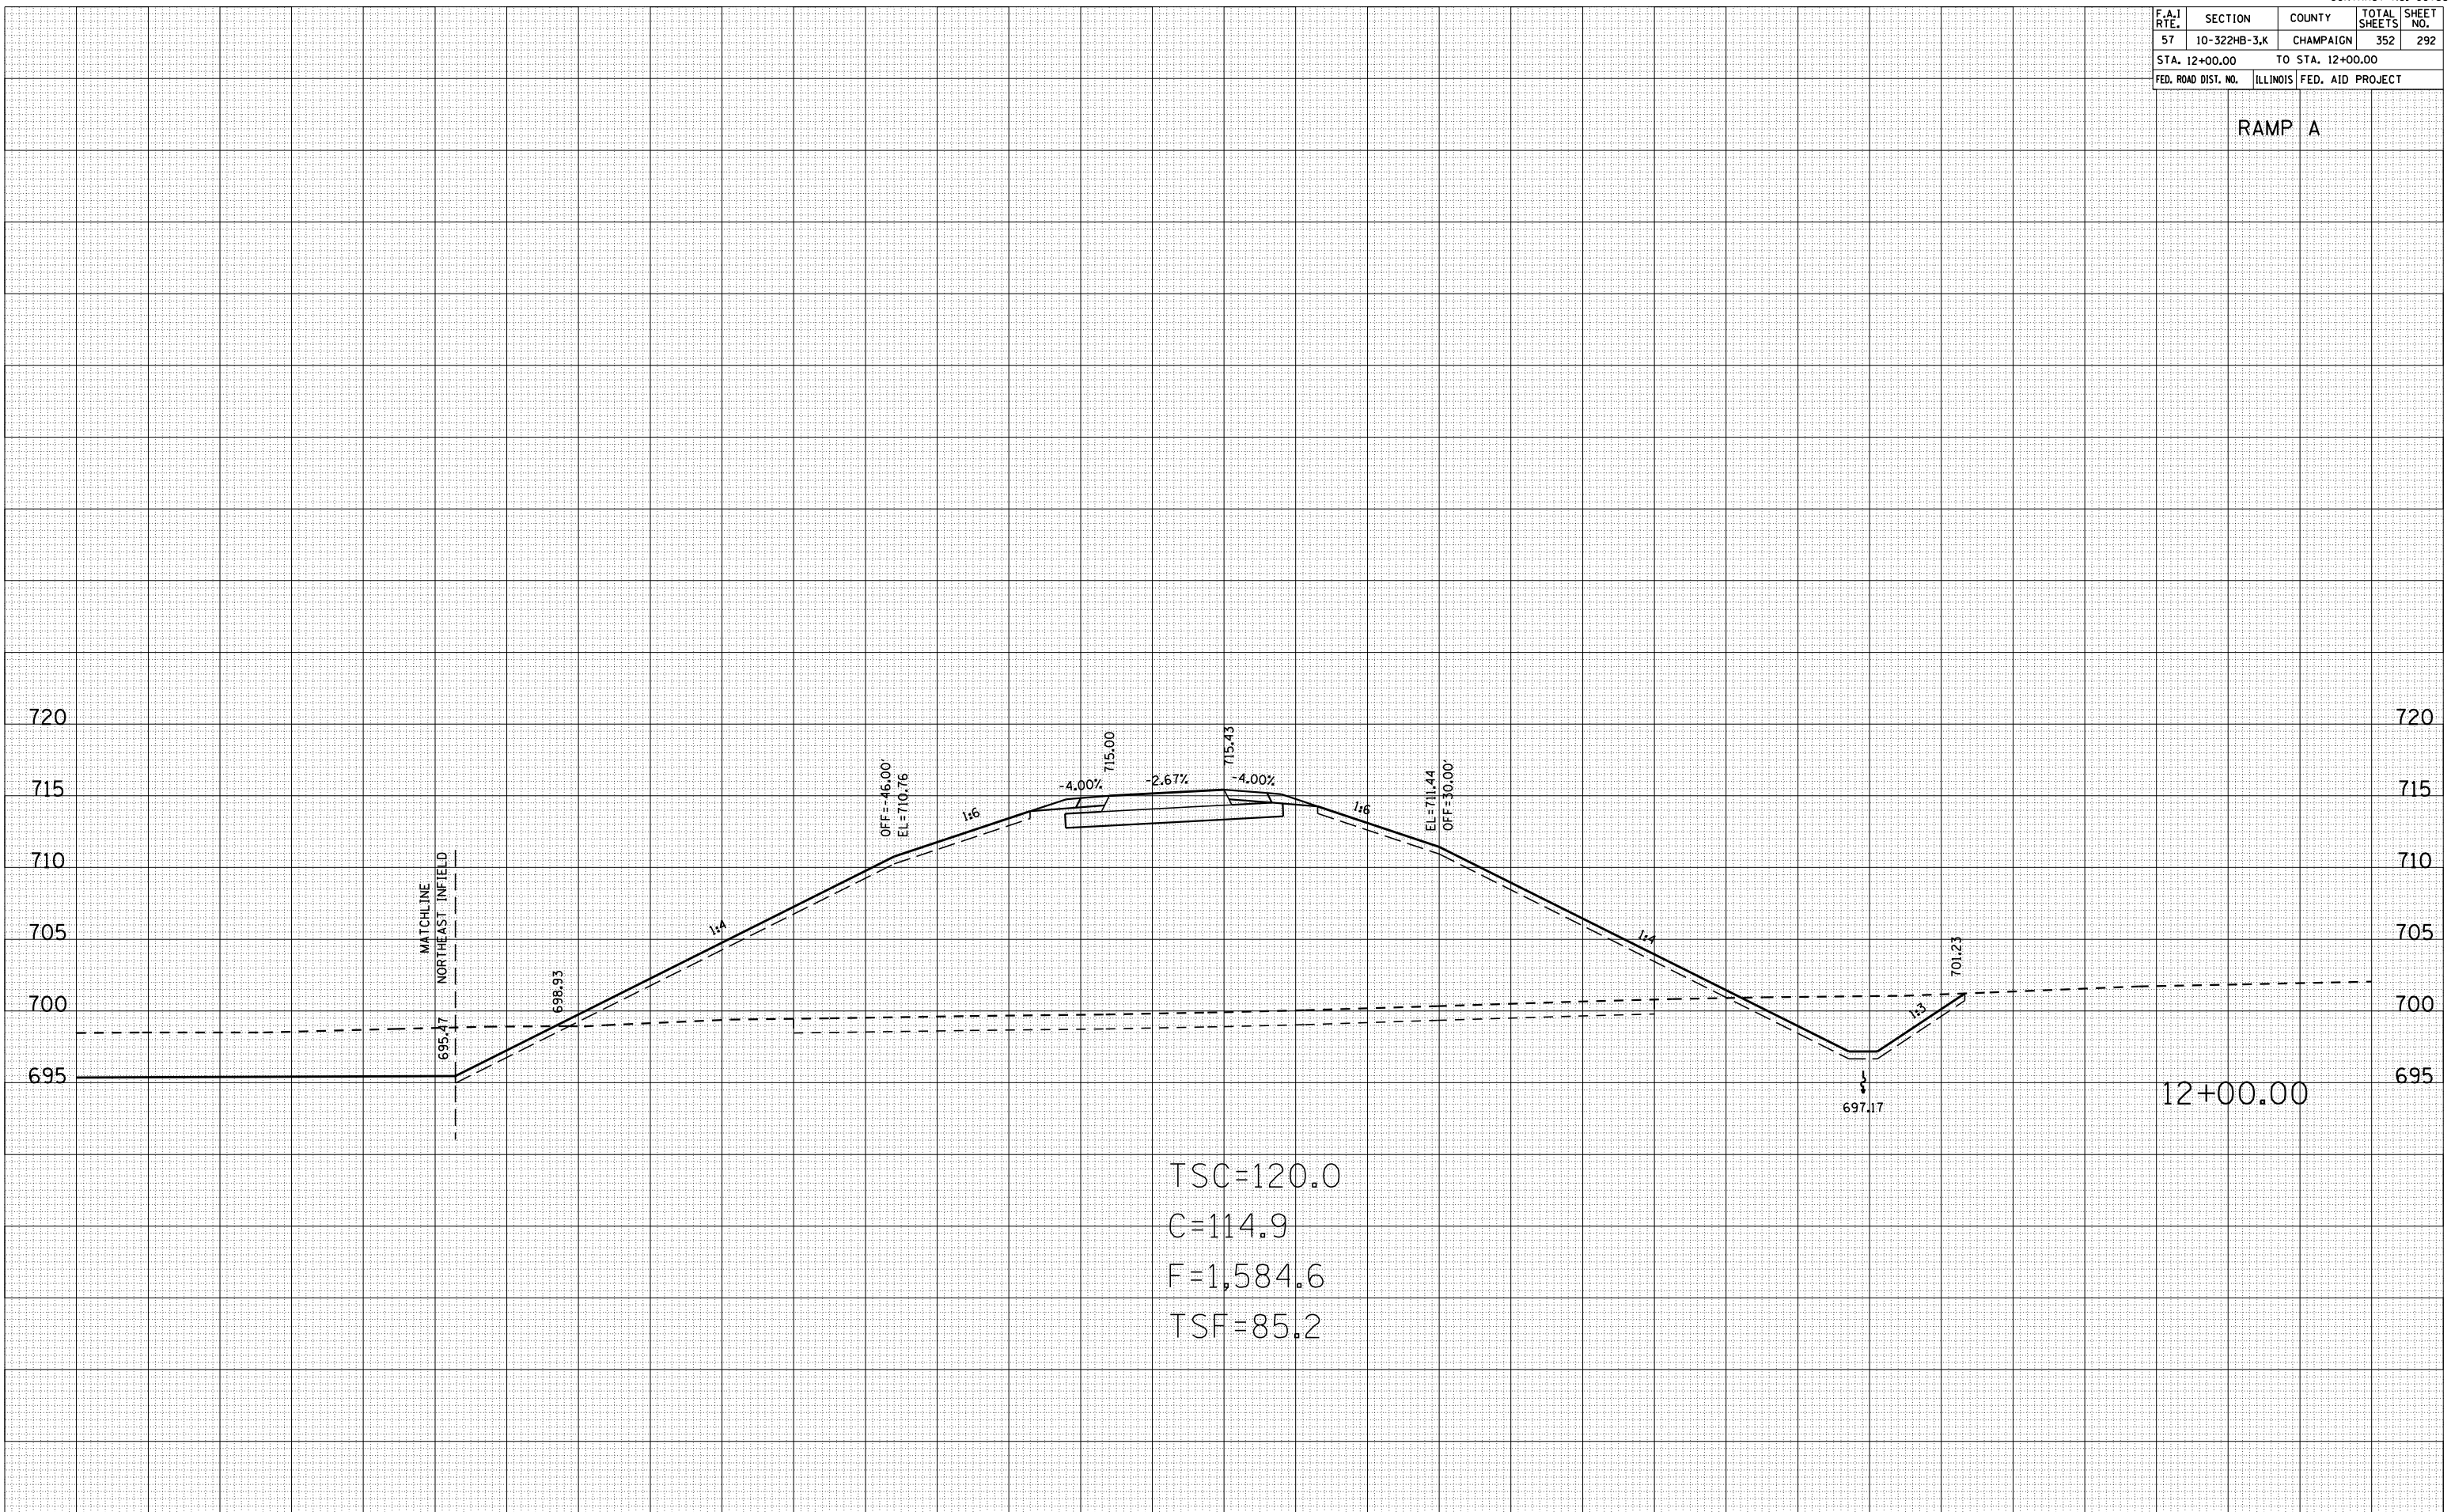

TSC=120.0
 C=114.9
 F=1,584.6
 TSF=85.2

12+00.00