



| F.A.I. RTE. | SECTION | COUNTY | TOTAL SHEETS | SHEET NO. |
|---------------------|-------------|------------------|--------------|-----------|
| 57 | 10-32HB-3,K | CHAMPAIGN | 352 | 295 |
| STA. 15+00.00 | | TO STA. 16+00.00 | | |
| FED. ROAD DIST. NO. | ILLINOIS | FED. AID PROJECT | | |

| BY | DATE |
|----|------|
| | |
| | |
| | |
| | |
| | |

| BY | DATE |
|----|------|
| | |
| | |
| | |
| | |
| | |

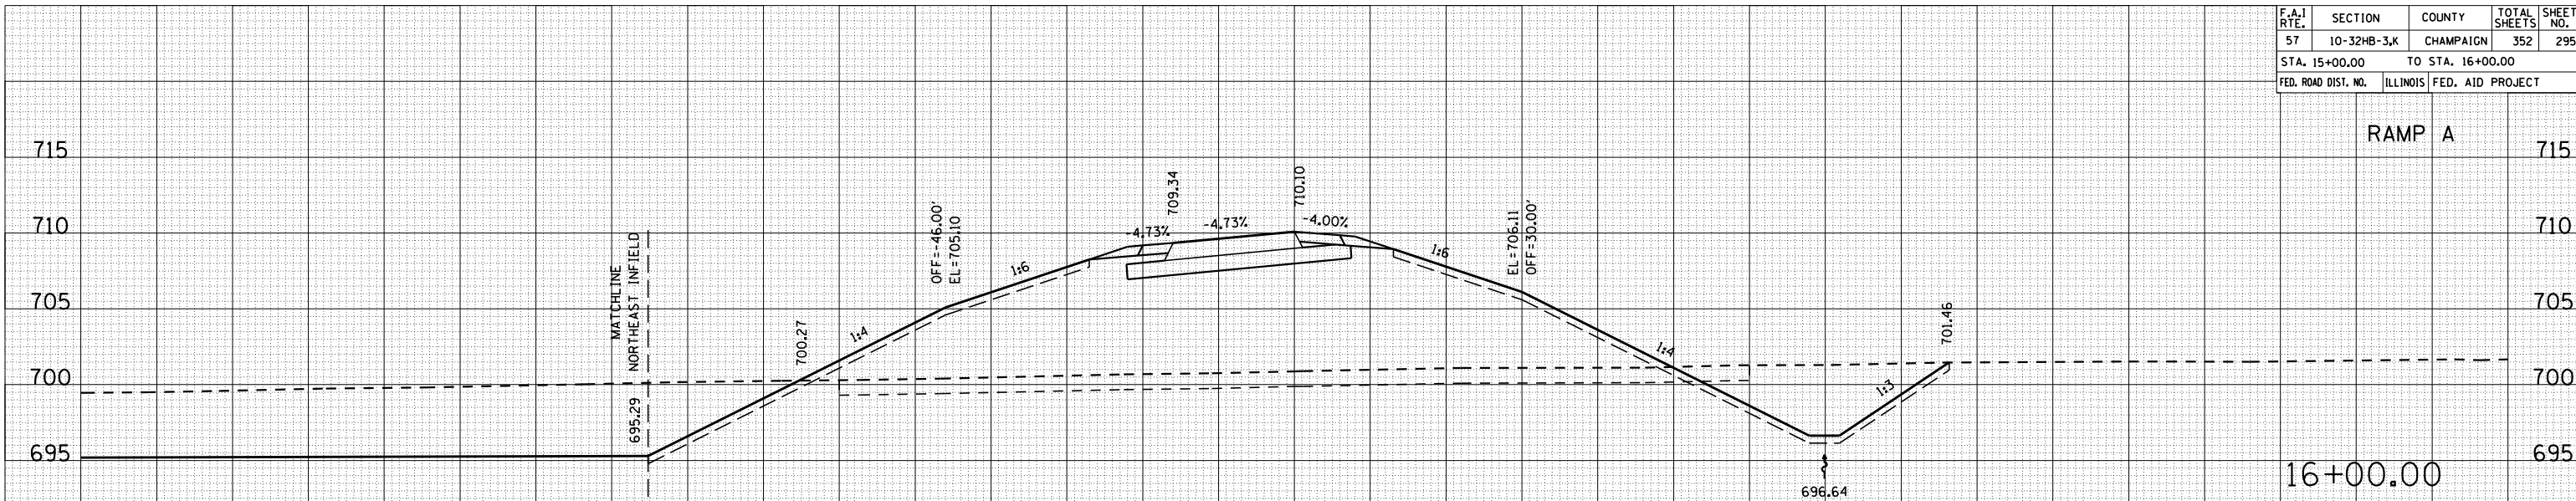

TSC=120.0
 C=162.2
 F=709.7
 TSF=65.7

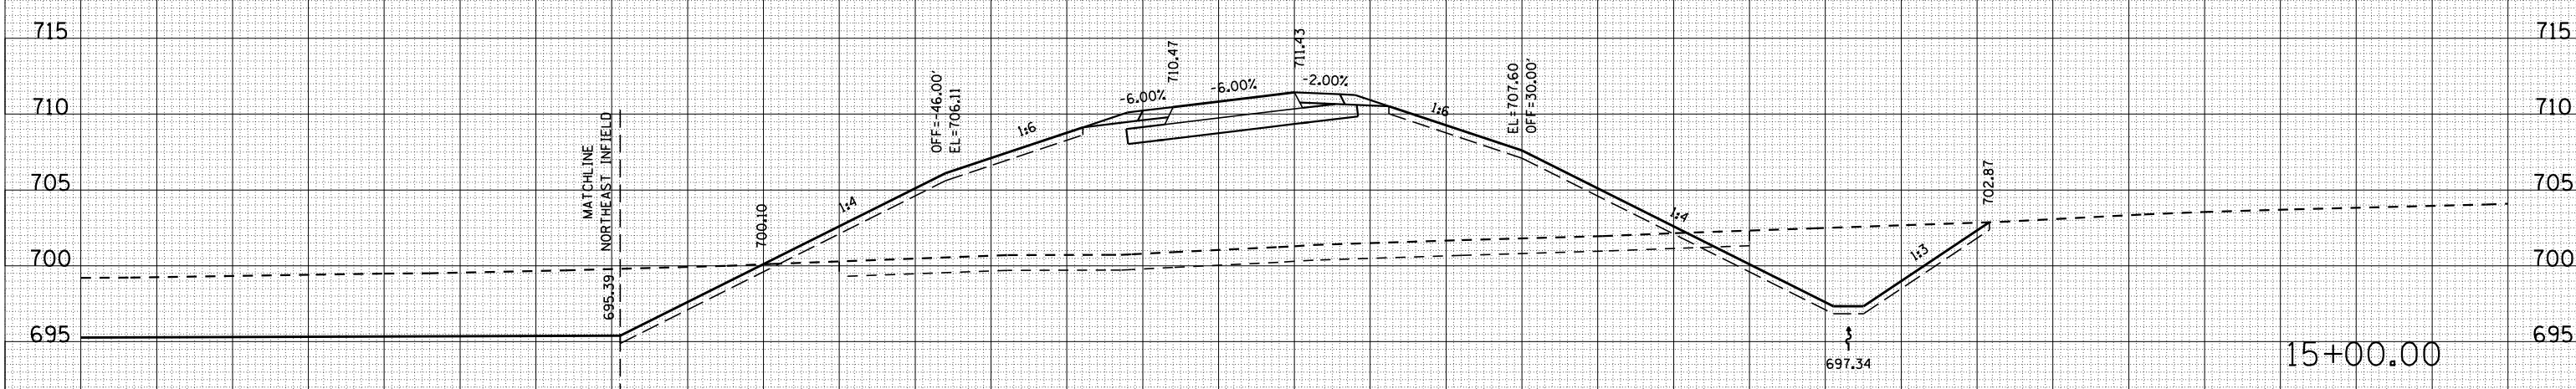

TSC=120.0
 C=177.9
 F=812.9
 TSF=70.1