


F.A.I. RTE.	SECTION	COUNTY	TOTAL SHEETS	SHEET NO.
57	10-32HB-3,K	CHAMPAIGN	352	309
STA. 7+00.00		TO STA. 8+00.00		
FED. ROAD DIST. NO.		ILLINOIS FED. AID PROJECT		

RAMP B

BY	DATE

NO.	AREAS CHECKED

NO.	AREAS CHECKED

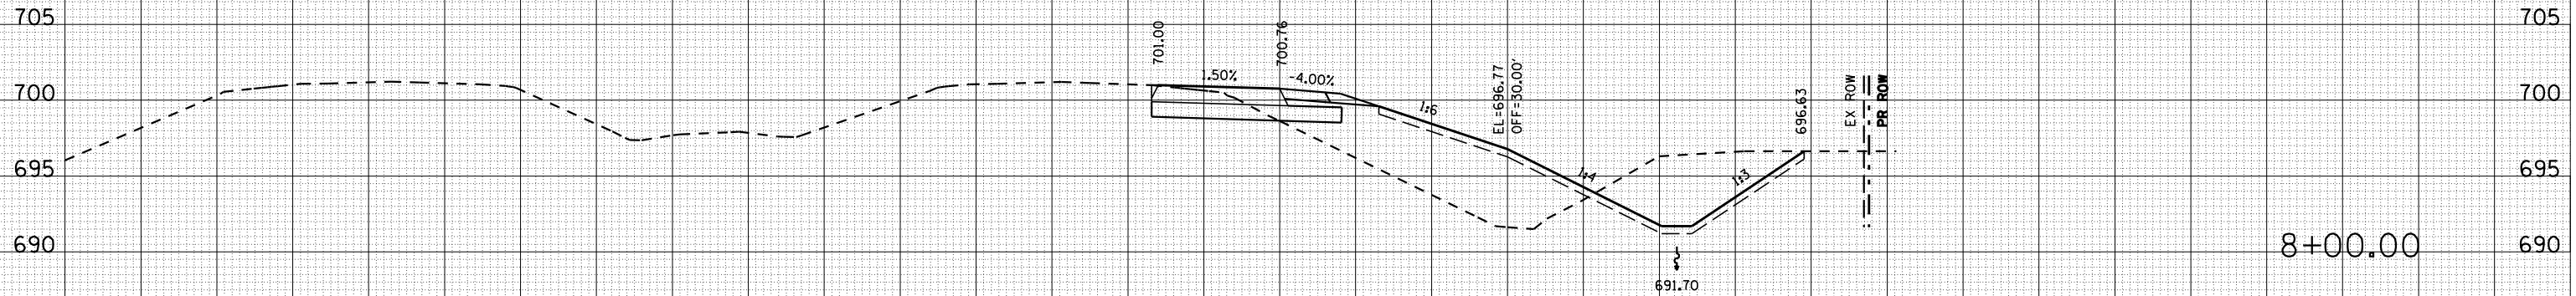


TSC=0.0
 C=88.9
 F=137.3
 TSF=28.0

BY	DATE

NO.	AREAS CHECKED

NO.	AREAS CHECKED

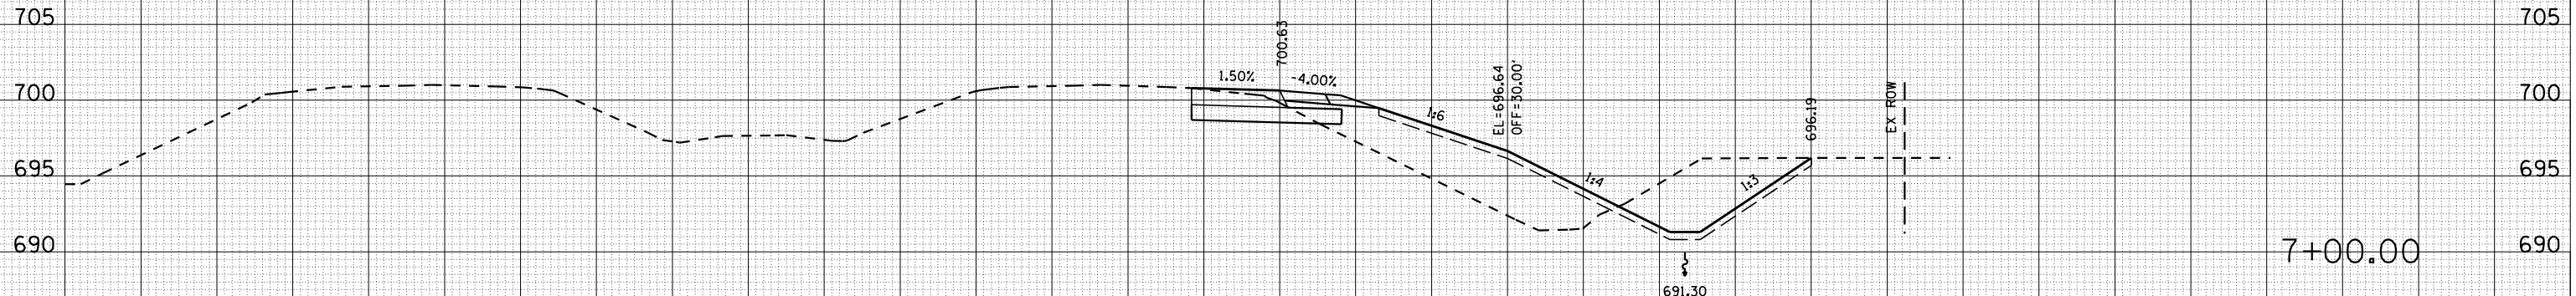

TSC=0.0
 C=77.3
 F=107.0
 TSF=28.5