


F.A.I. RTE.	SECTION	COUNTY	TOTAL SHEETS	SHEET NO.
57	10-32HB-3,K	CHAMPAIGN	352	313
STA. 15+00.00		TO STA. 16+00.00		
FED. ROAD DIST. NO.		ILLINOIS	FED. AID PROJECT	

RAMP B

BY	DATE


FINAL SURVEY	SURVEYED	PLOTTED	DATE	AREAS CHECKED

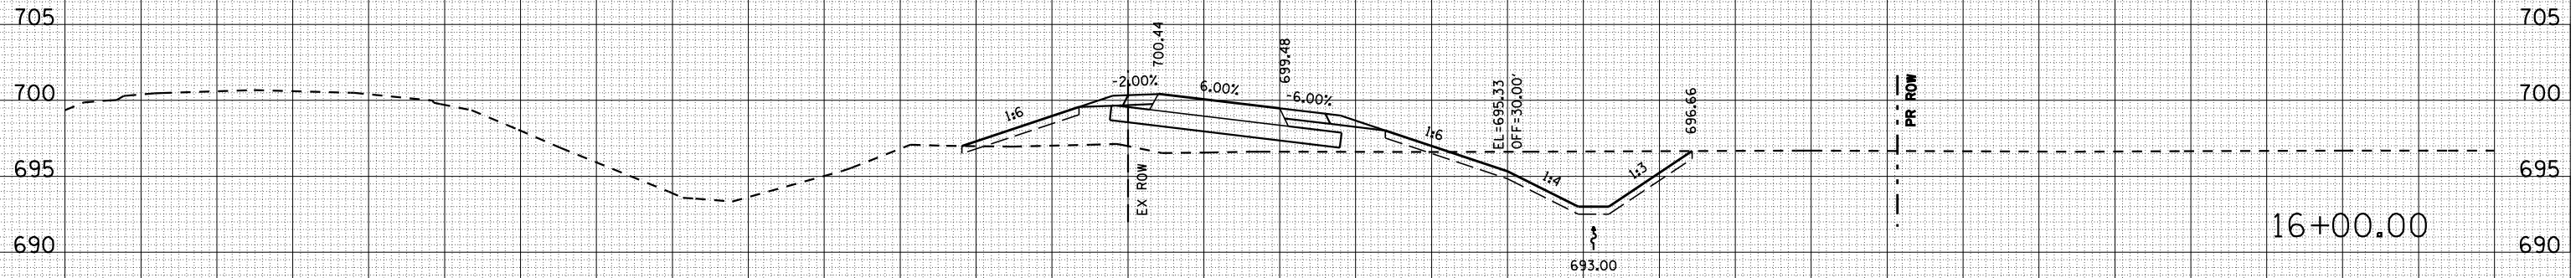

TSC=0.0
 C=79.2
 F=100.5
 TSF=27.2

BY	DATE

ORIGINAL SURVEY	SURVEYED	PLOTTED	DATE	AREAS CHECKED

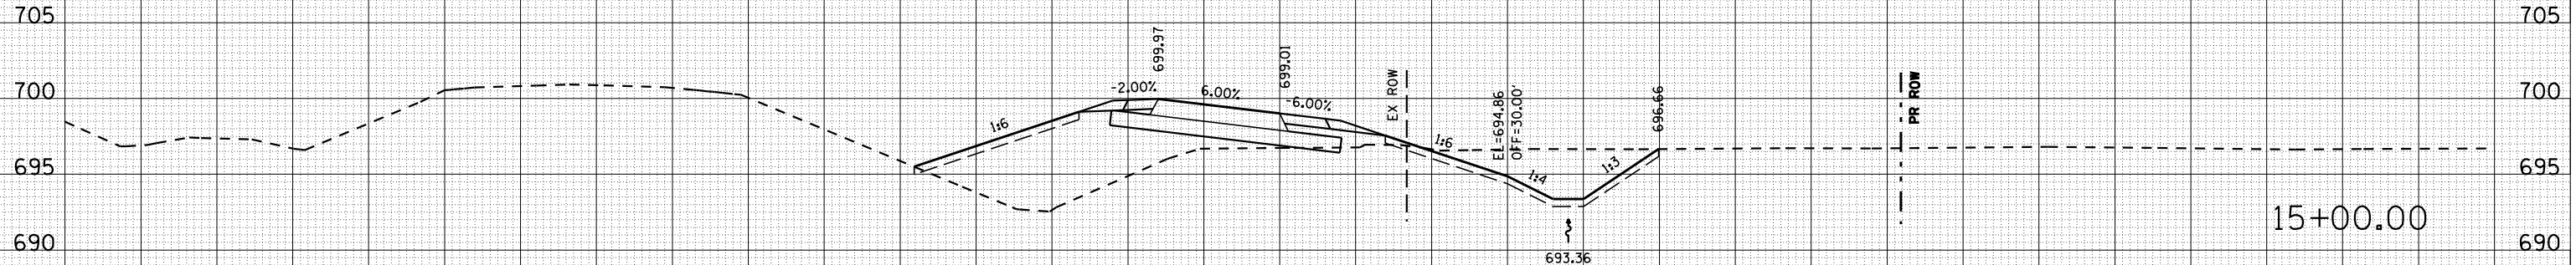

TSC=0.0
 C=70.6
 F=158.8
 TSF=28.5