

F.A.I. RTE.	SECTION	COUNTY	TOTAL SHEETS	SHEET NO.
57	10-32HB-3,K	CHAMPAIGN	352	316
STA. 20+00.00		TO STA. 21+00.00		
FED. ROAD DIST. NO.		ILLINOIS	FED. AID PROJECT	


RAMP B

BY	DATE


--	--

BY	DATE

--	--

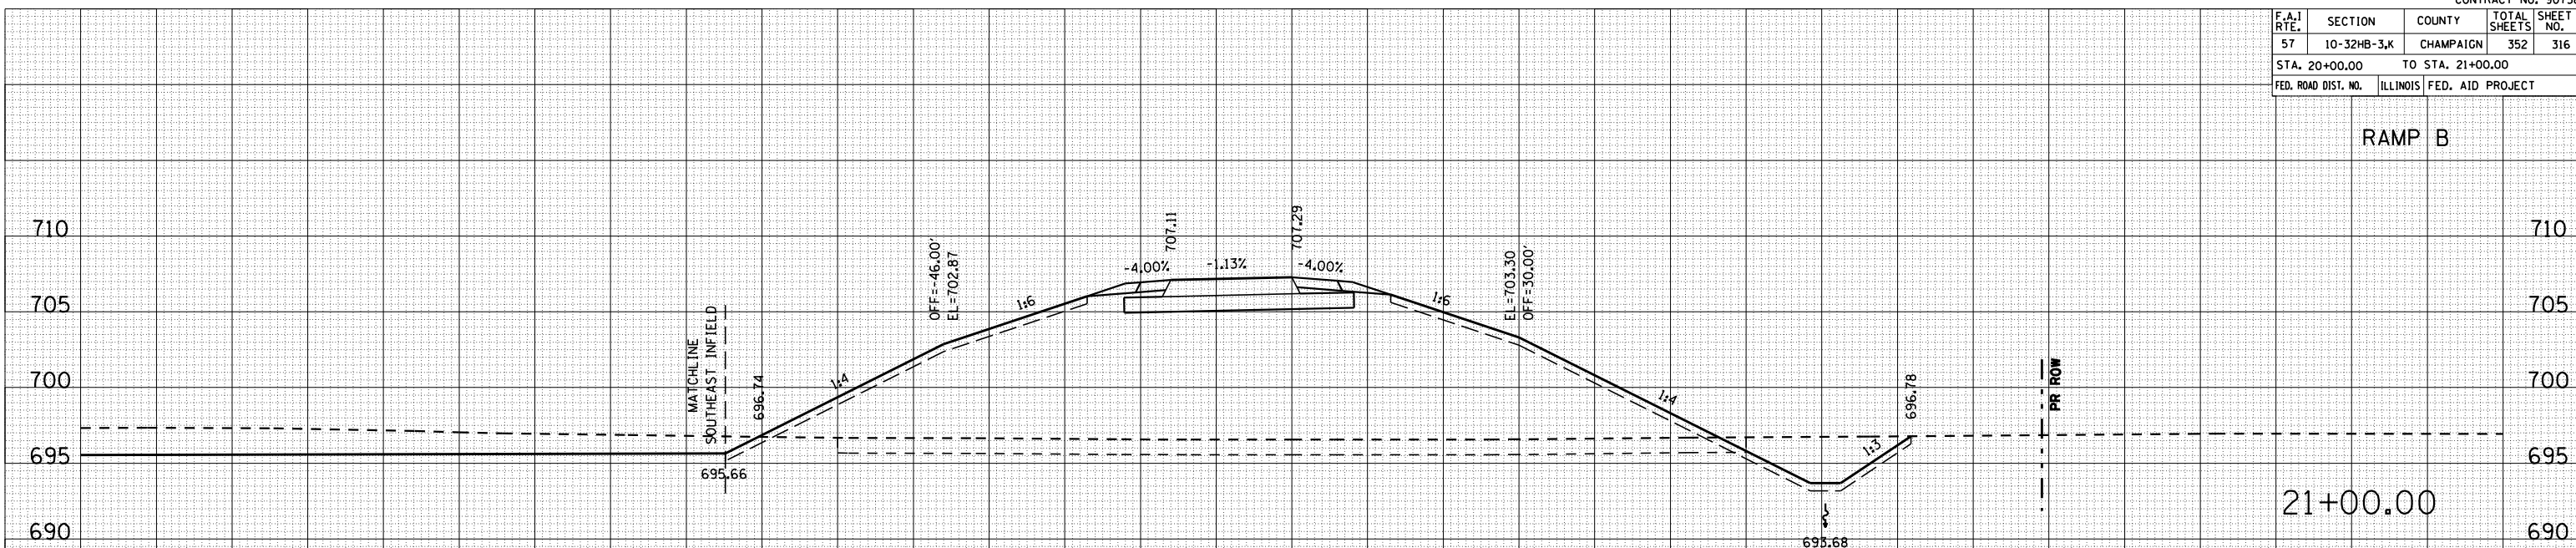

TSC=120.0
 C=59.6
 F=908.9
 TSF=58.3

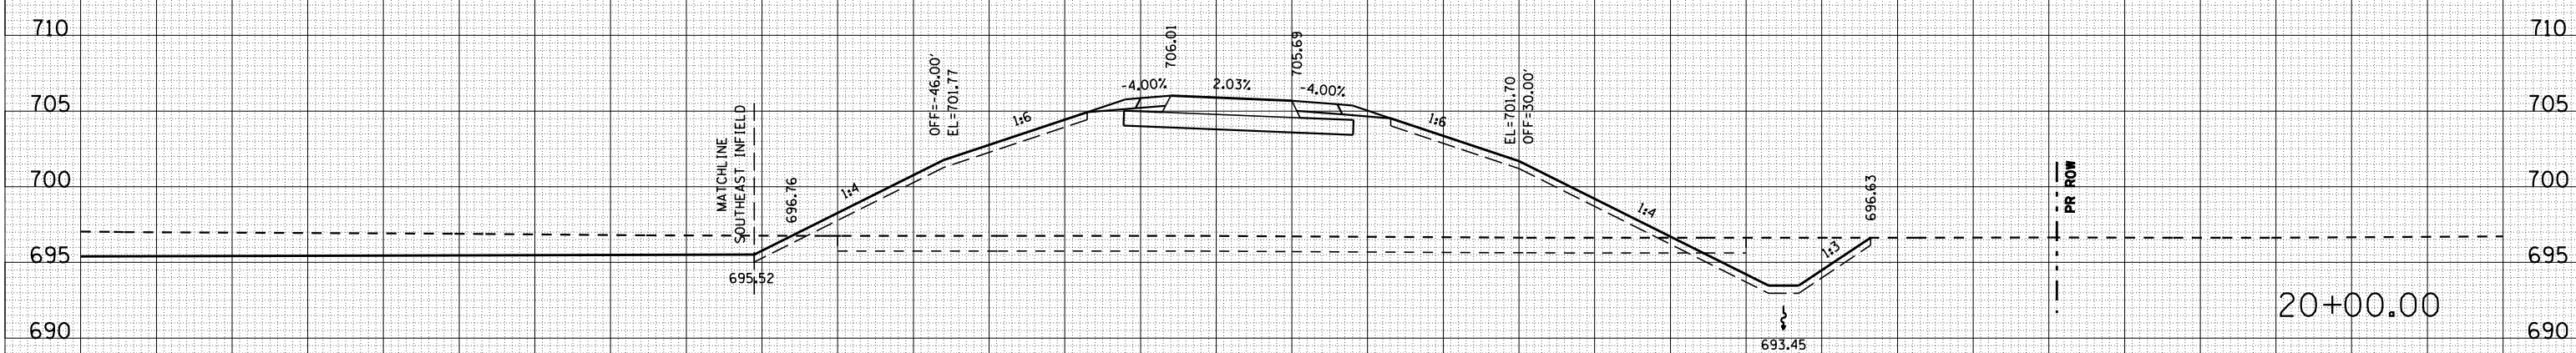

TSC=120.0
 C=57.6
 F=731.9
 TSF=53.7