


F.A.I. RTE.	SECTION	COUNTY	TOTAL SHEETS	SHEET NO.
57	10-36HB-3,K	CHAMPAIGN	352	318
STA. 24+00.00		TO STA. 24+00.00		
FED. ROAD DIST. NO.		ILLINOIS	FED. AID PROJECT	

RAMP B

BY	DATE

BY	DATE

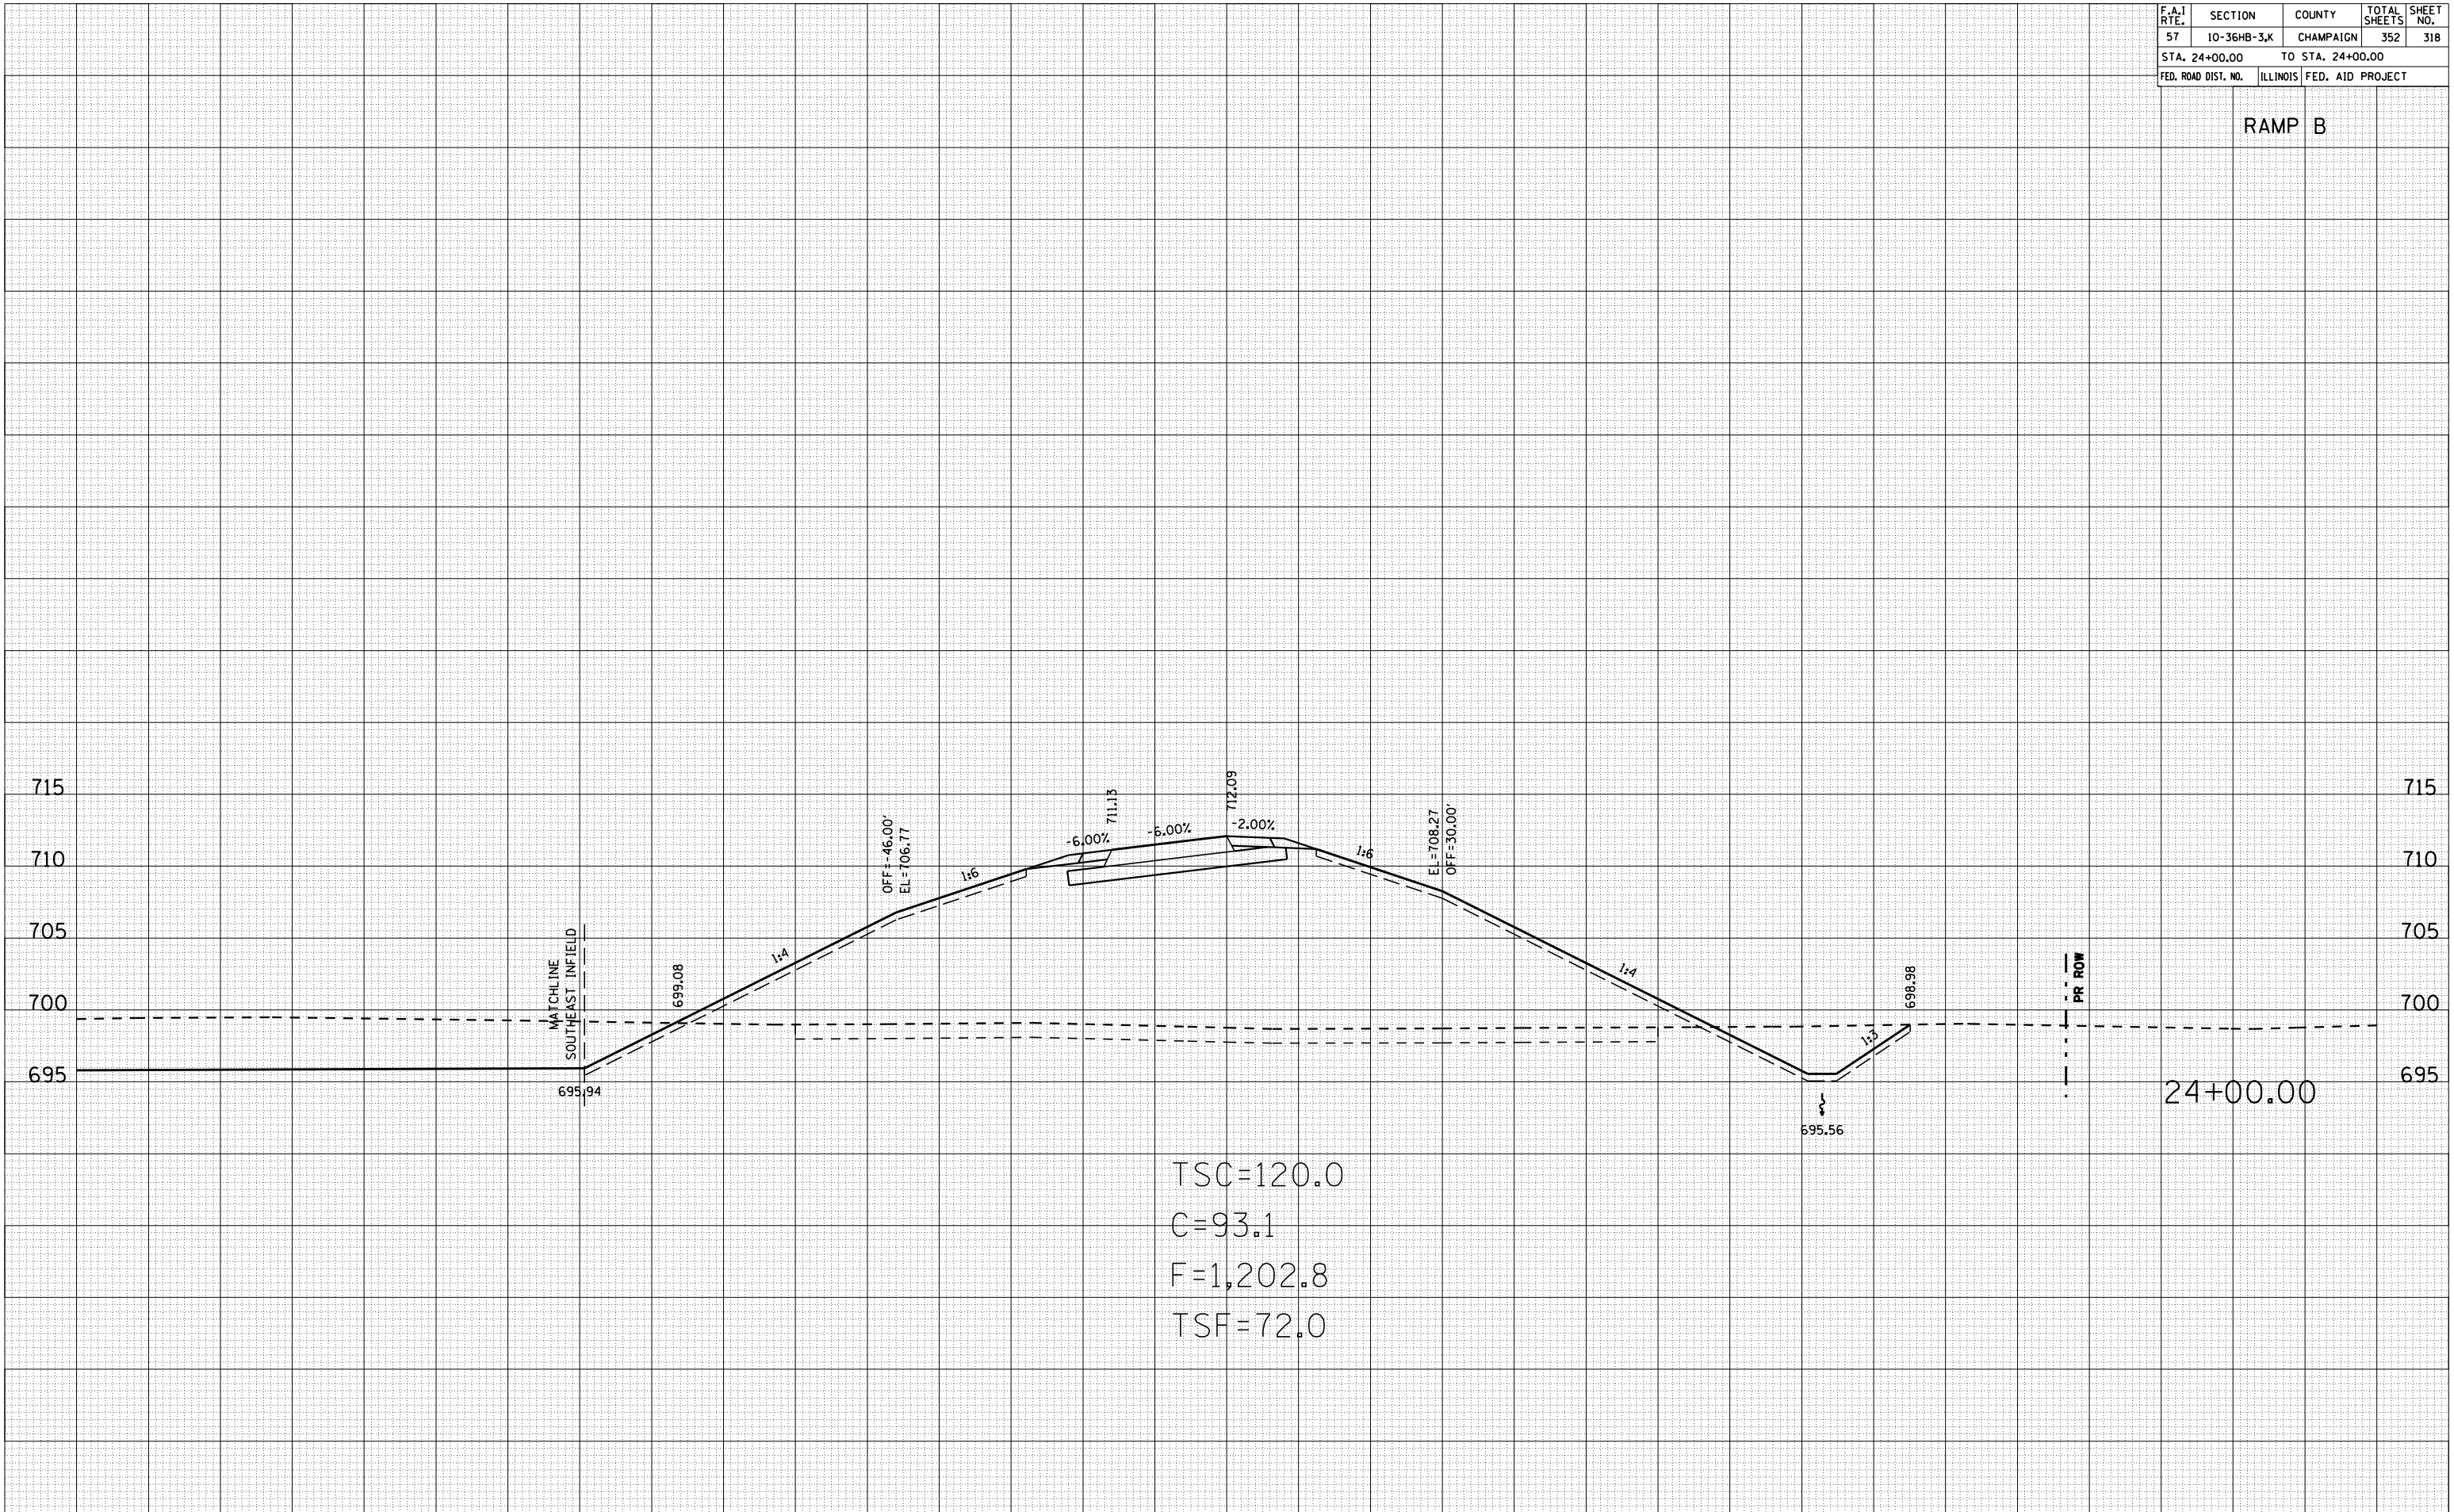

TSC=120.0
 C=93.1
 F=1,202.8
 TSF=72.0