

F.A.I. RTE.	SECTION	COUNTY	TOTAL SHEETS	SHEET NO.
57	10-32HB-3,K	CHAMPAIGN	352	323
STA. 31+00.00		TO STA. 31+00.00		
FED. ROAD DIST. NO.	ILLINOIS	FED. AID PROJECT		


RAMP C

BY	DATE

FINAL SURVEY	SURVEYED	PLOTTED	DATE	AREAS	CHECKED

BY	DATE

ORIGINAL SURVEY	SURVEYED	PLOTTED	DATE	AREAS	CHECKED

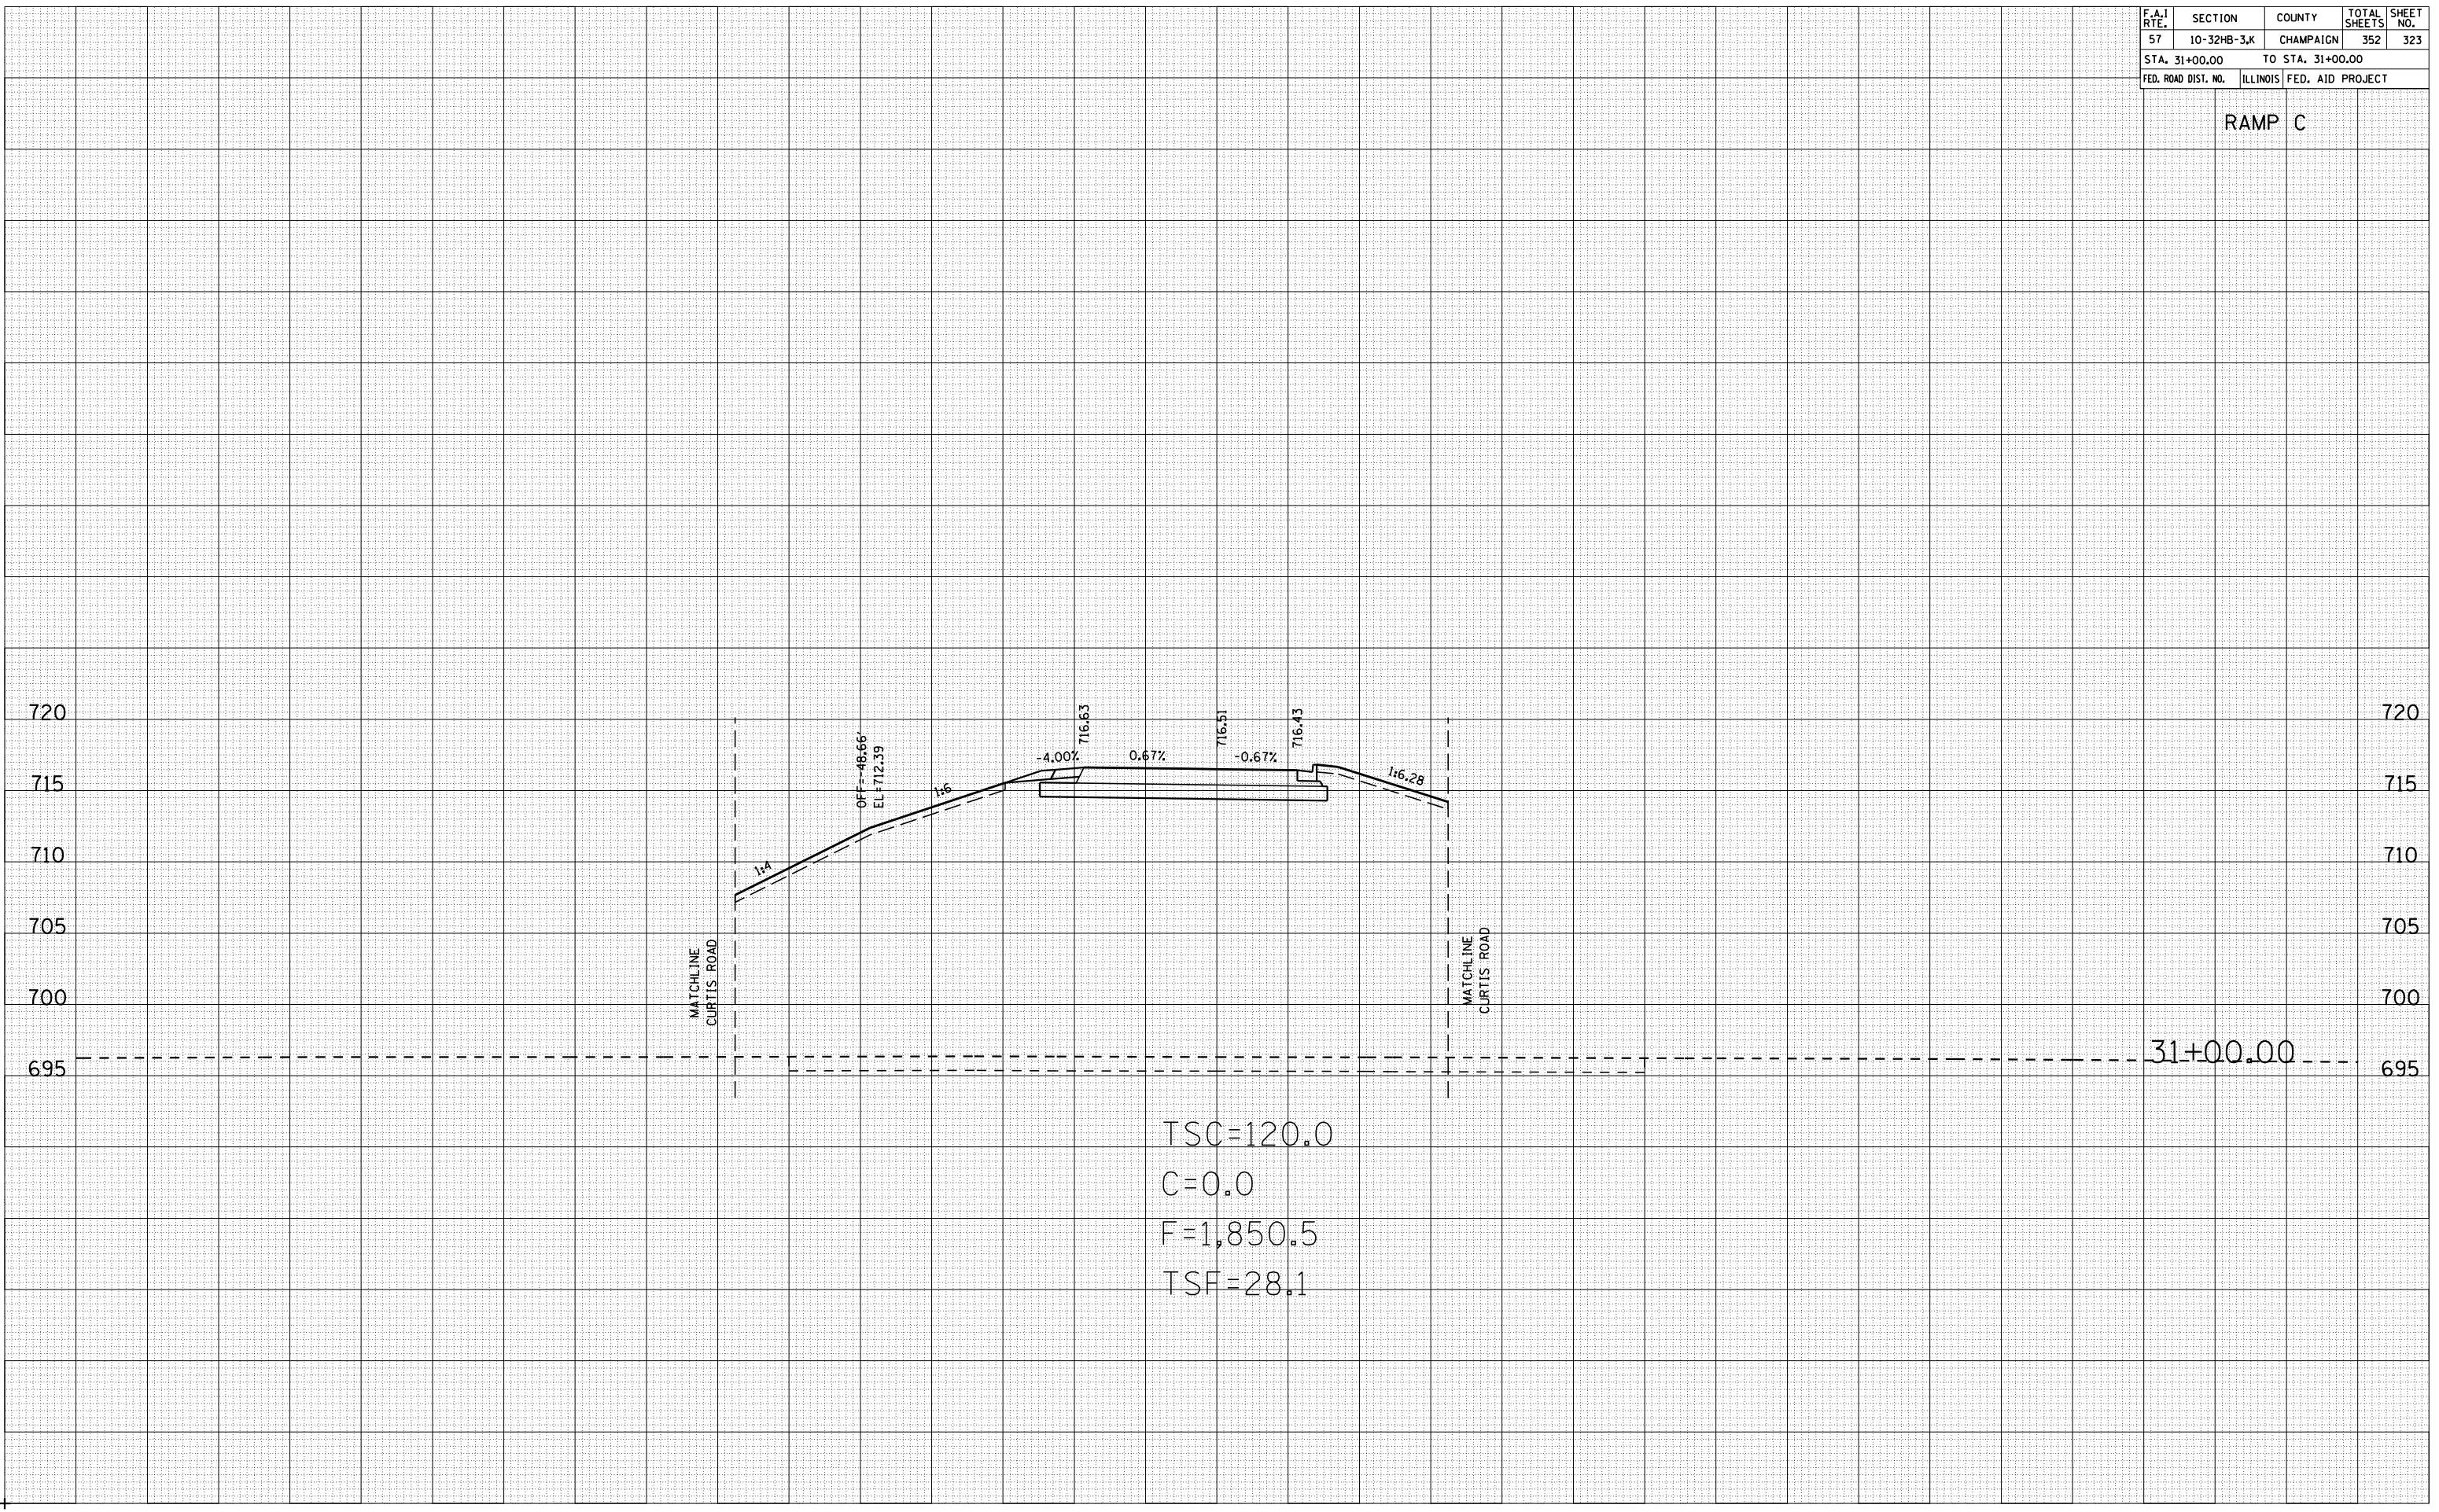

TSC=120.0
 C=0.0
 F=1,850.5
 TSF=28.1