

F.A.I. RTE.	SECTION	COUNTY	TOTAL SHEETS	SHEET NO.
57	10-32HB-3,K	CHAMPAIGN	352	336
STA. 52+00.00		TO STA. 53+00.00		
FED. ROAD DIST. NO.	ILLINOIS	FED. AID PROJECT		


RAMP C

BY	DATE



TSC=0.0
 C=3.0
 F=65.1
 TSF=15.8

BY	DATE

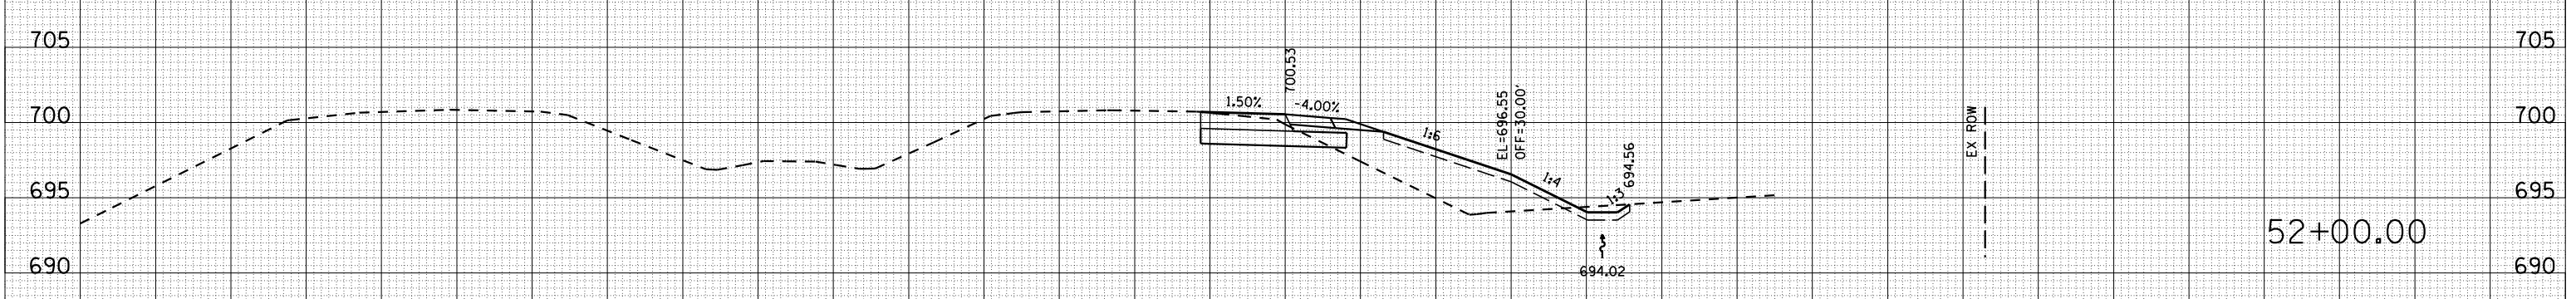

TSC=0.0
 C=6.3
 F=67.1
 TSF=16.3

EX ROW