


F.A.I. RTE.	SECTION	COUNTY	TOTAL SHEETS	SHEET NO.
57	10-32HB-3,K	CHAMPAIGN	352	344
STA. 30+00.00		TO STA. 31+00.00		
FED. ROAD DIST. NO.	ILLINOIS	FED. AID PROJECT		

RAMP D

BY	DATE

FINAL SURVEY	SURVEYED	PLOTTED	DATE	AREAS	CHECKED

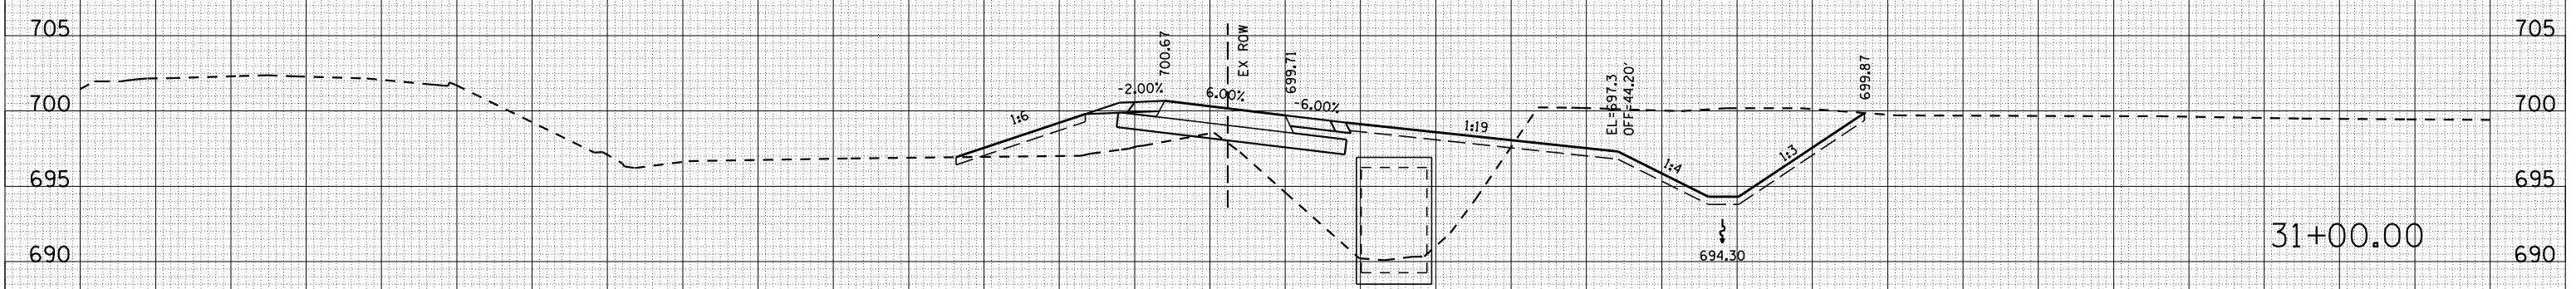


TSC=0.0  
 C=179.5  
 F=180.7  
 TSF=42.1

BY	DATE

ORIGINAL SURVEY	SURVEYED	PLOTTED	DATE	AREAS	CHECKED

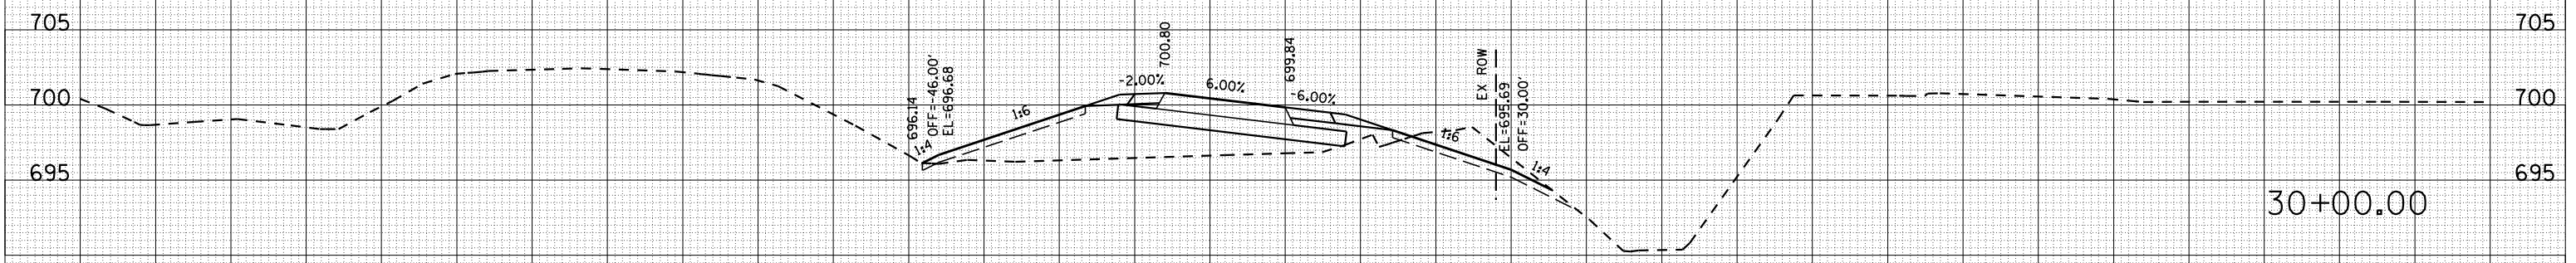

TSC=0.0  
 C=27.9  
 F=126.0  
 TSF=21.8