


F.A.I. RTE.	SECTION	COUNTY	TOTAL SHEETS	SHEET NO.
57	10-32HB-3,K	CHAMPAIGN	352	351
STA. 41+00.00		TO STA. 41+00.00		
FED. ROAD DIST. NO.	ILLINOIS	FED. AID PROJECT		

RAMP D

BY	DATE

BY	DATE

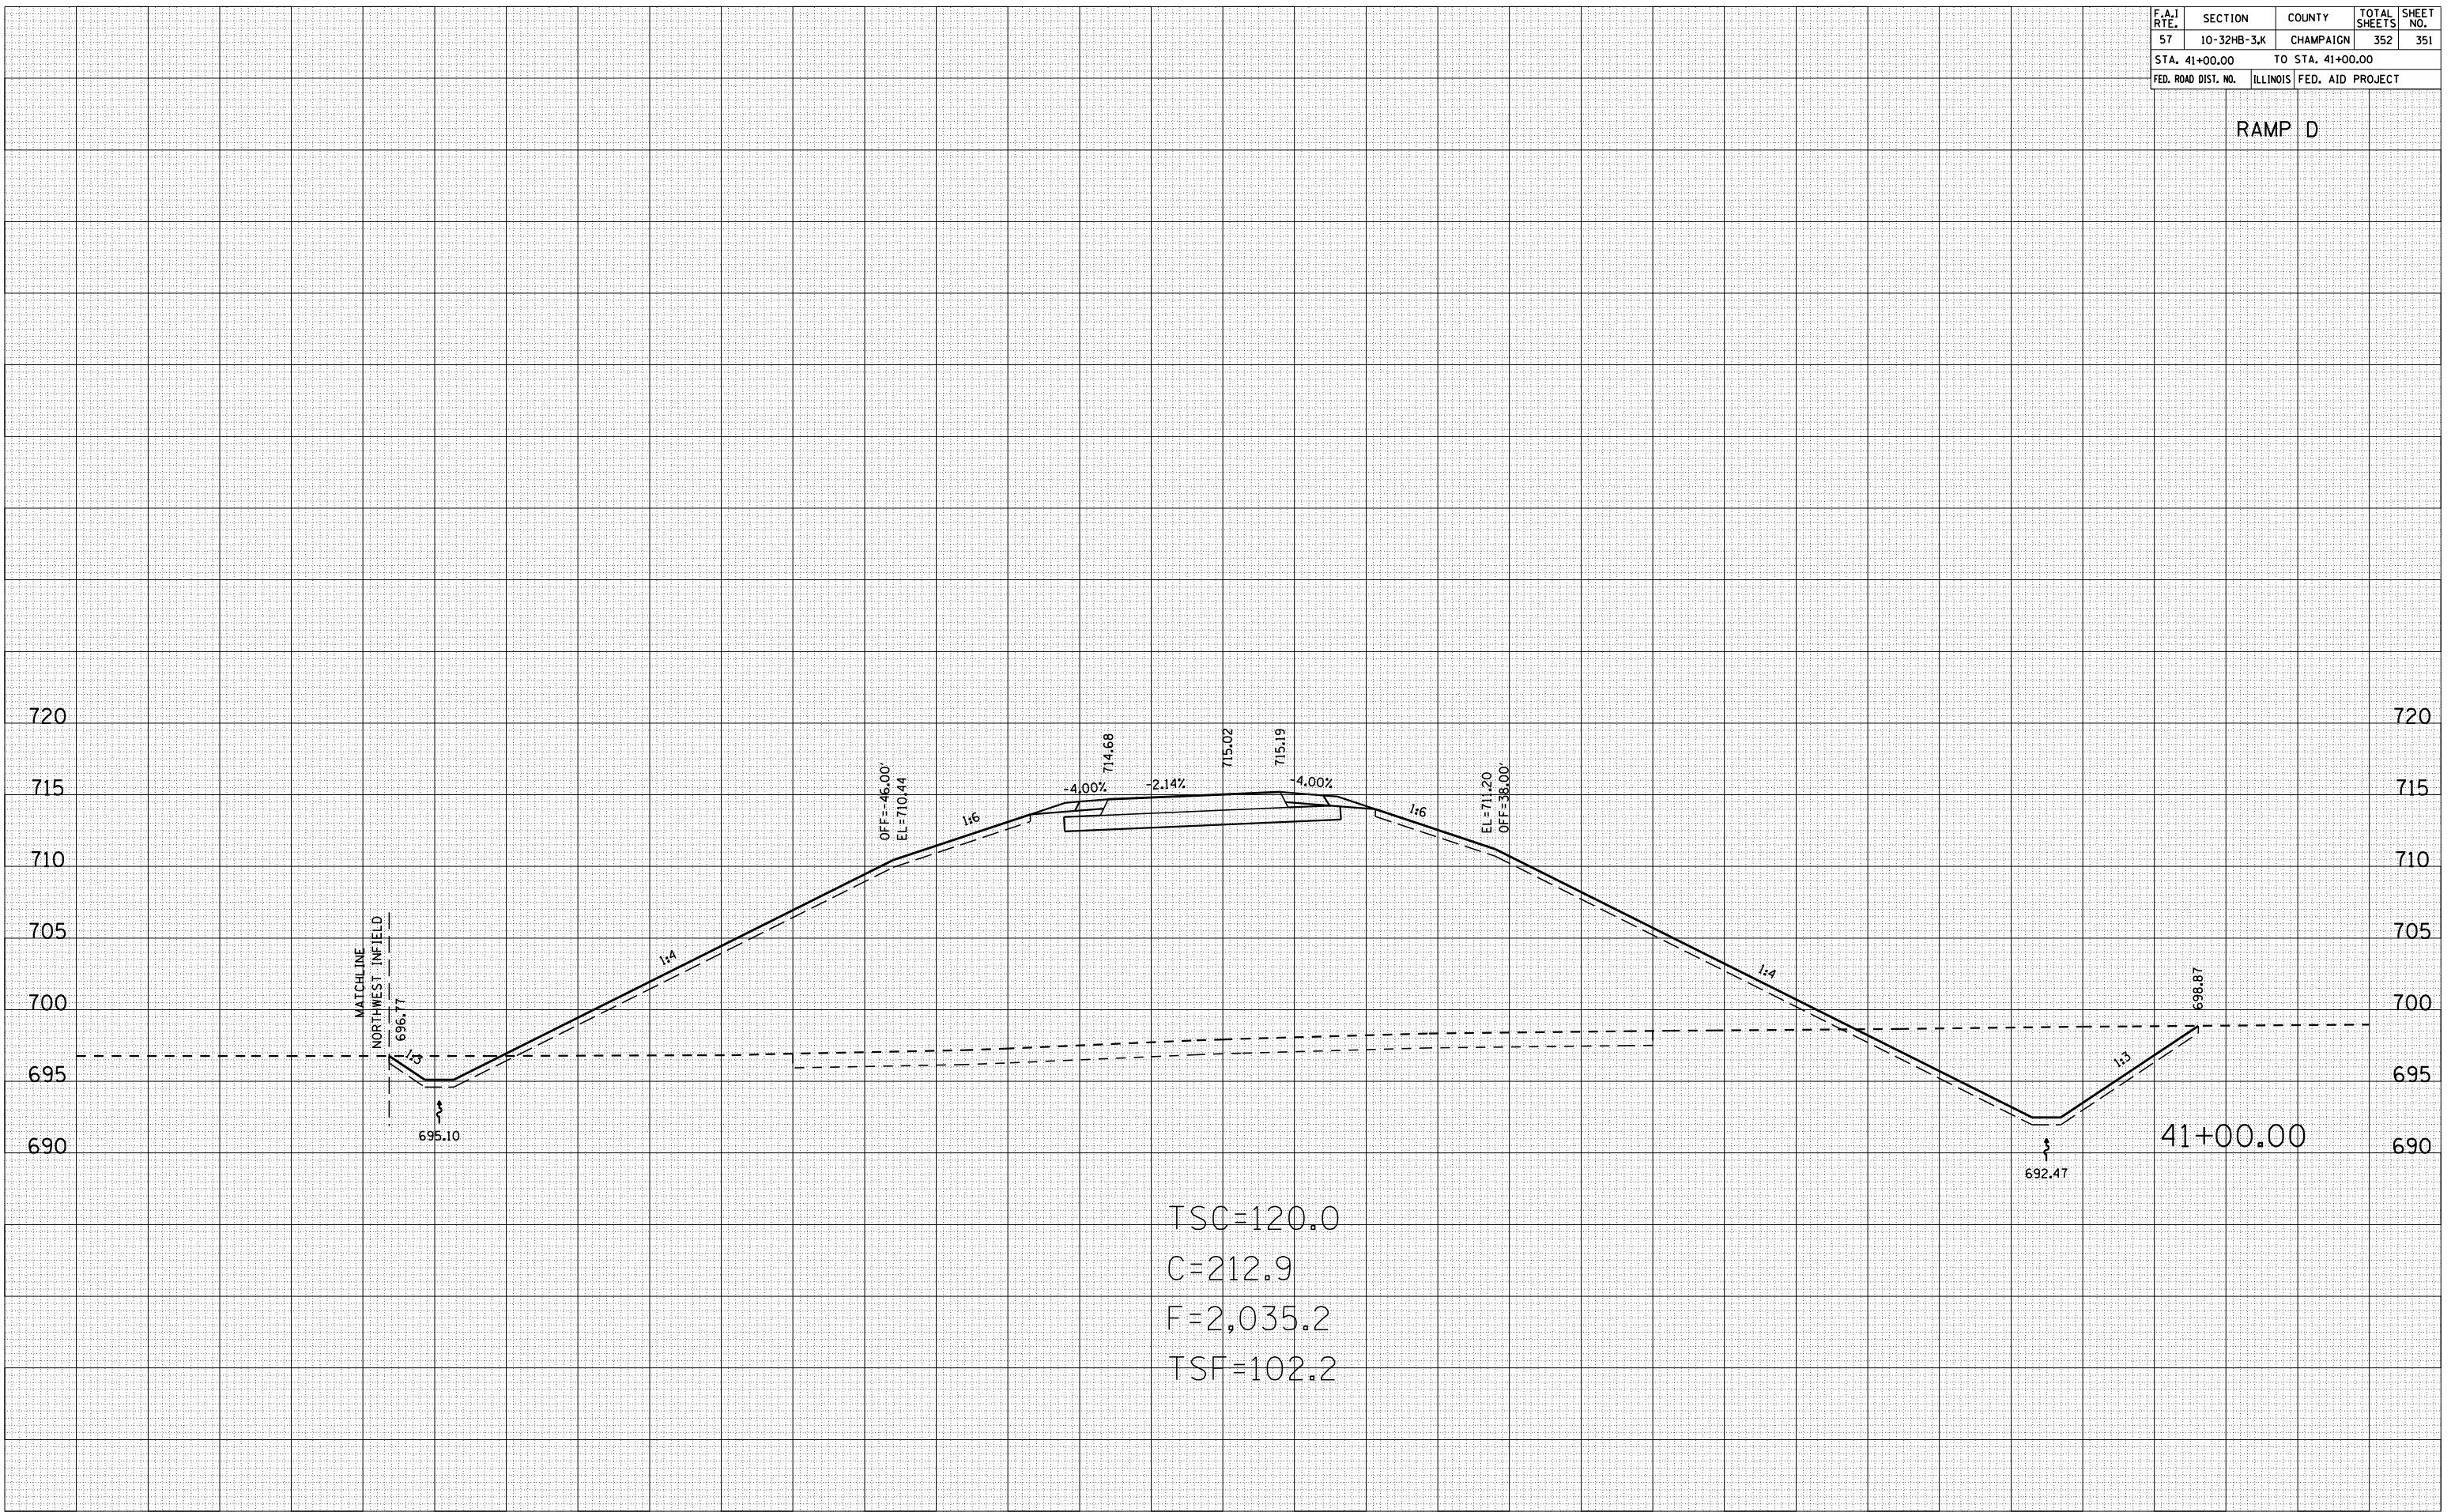

TSC=120.0
 C=212.9
 F=2,035.2
 TSF=102.2