

280 240 200 160 120 80 40 0 40 80 120 160 200 240 280


| F.A.I. RTE.         | SECTION     | COUNTY                    | TOTAL SHEETS | SHEET NO. |
|---------------------|-------------|---------------------------|--------------|-----------|
| 57                  | 10-32HB-3,K | CHAMPAIGN                 | 352          | 201       |
| STA. 1+00.00        |             | TO STA. 3+00.00           |              |           |
| FED. ROAD DIST. NO. |             | ILLINOIS FED. AID PROJECT |              |           |

-- TOPSOIL EXCAVATION  
 -- TOPSOIL PLACEMENT

CURTIS ROAD

|               |  |
|---------------|--|
| DATE          |  |
| BY            |  |
| FINAL SURVEY  |  |
| PLOTTED       |  |
| NOTE BOOK     |  |
| AREAS CHECKED |  |
| NO.           |  |

|                 |  |
|-----------------|--|
| DATE            |  |
| BY              |  |
| ORIGINAL SURVEY |  |
| PLOTTED         |  |
| NOTE BOOK       |  |
| AREAS CHECKED   |  |
| NO.             |  |

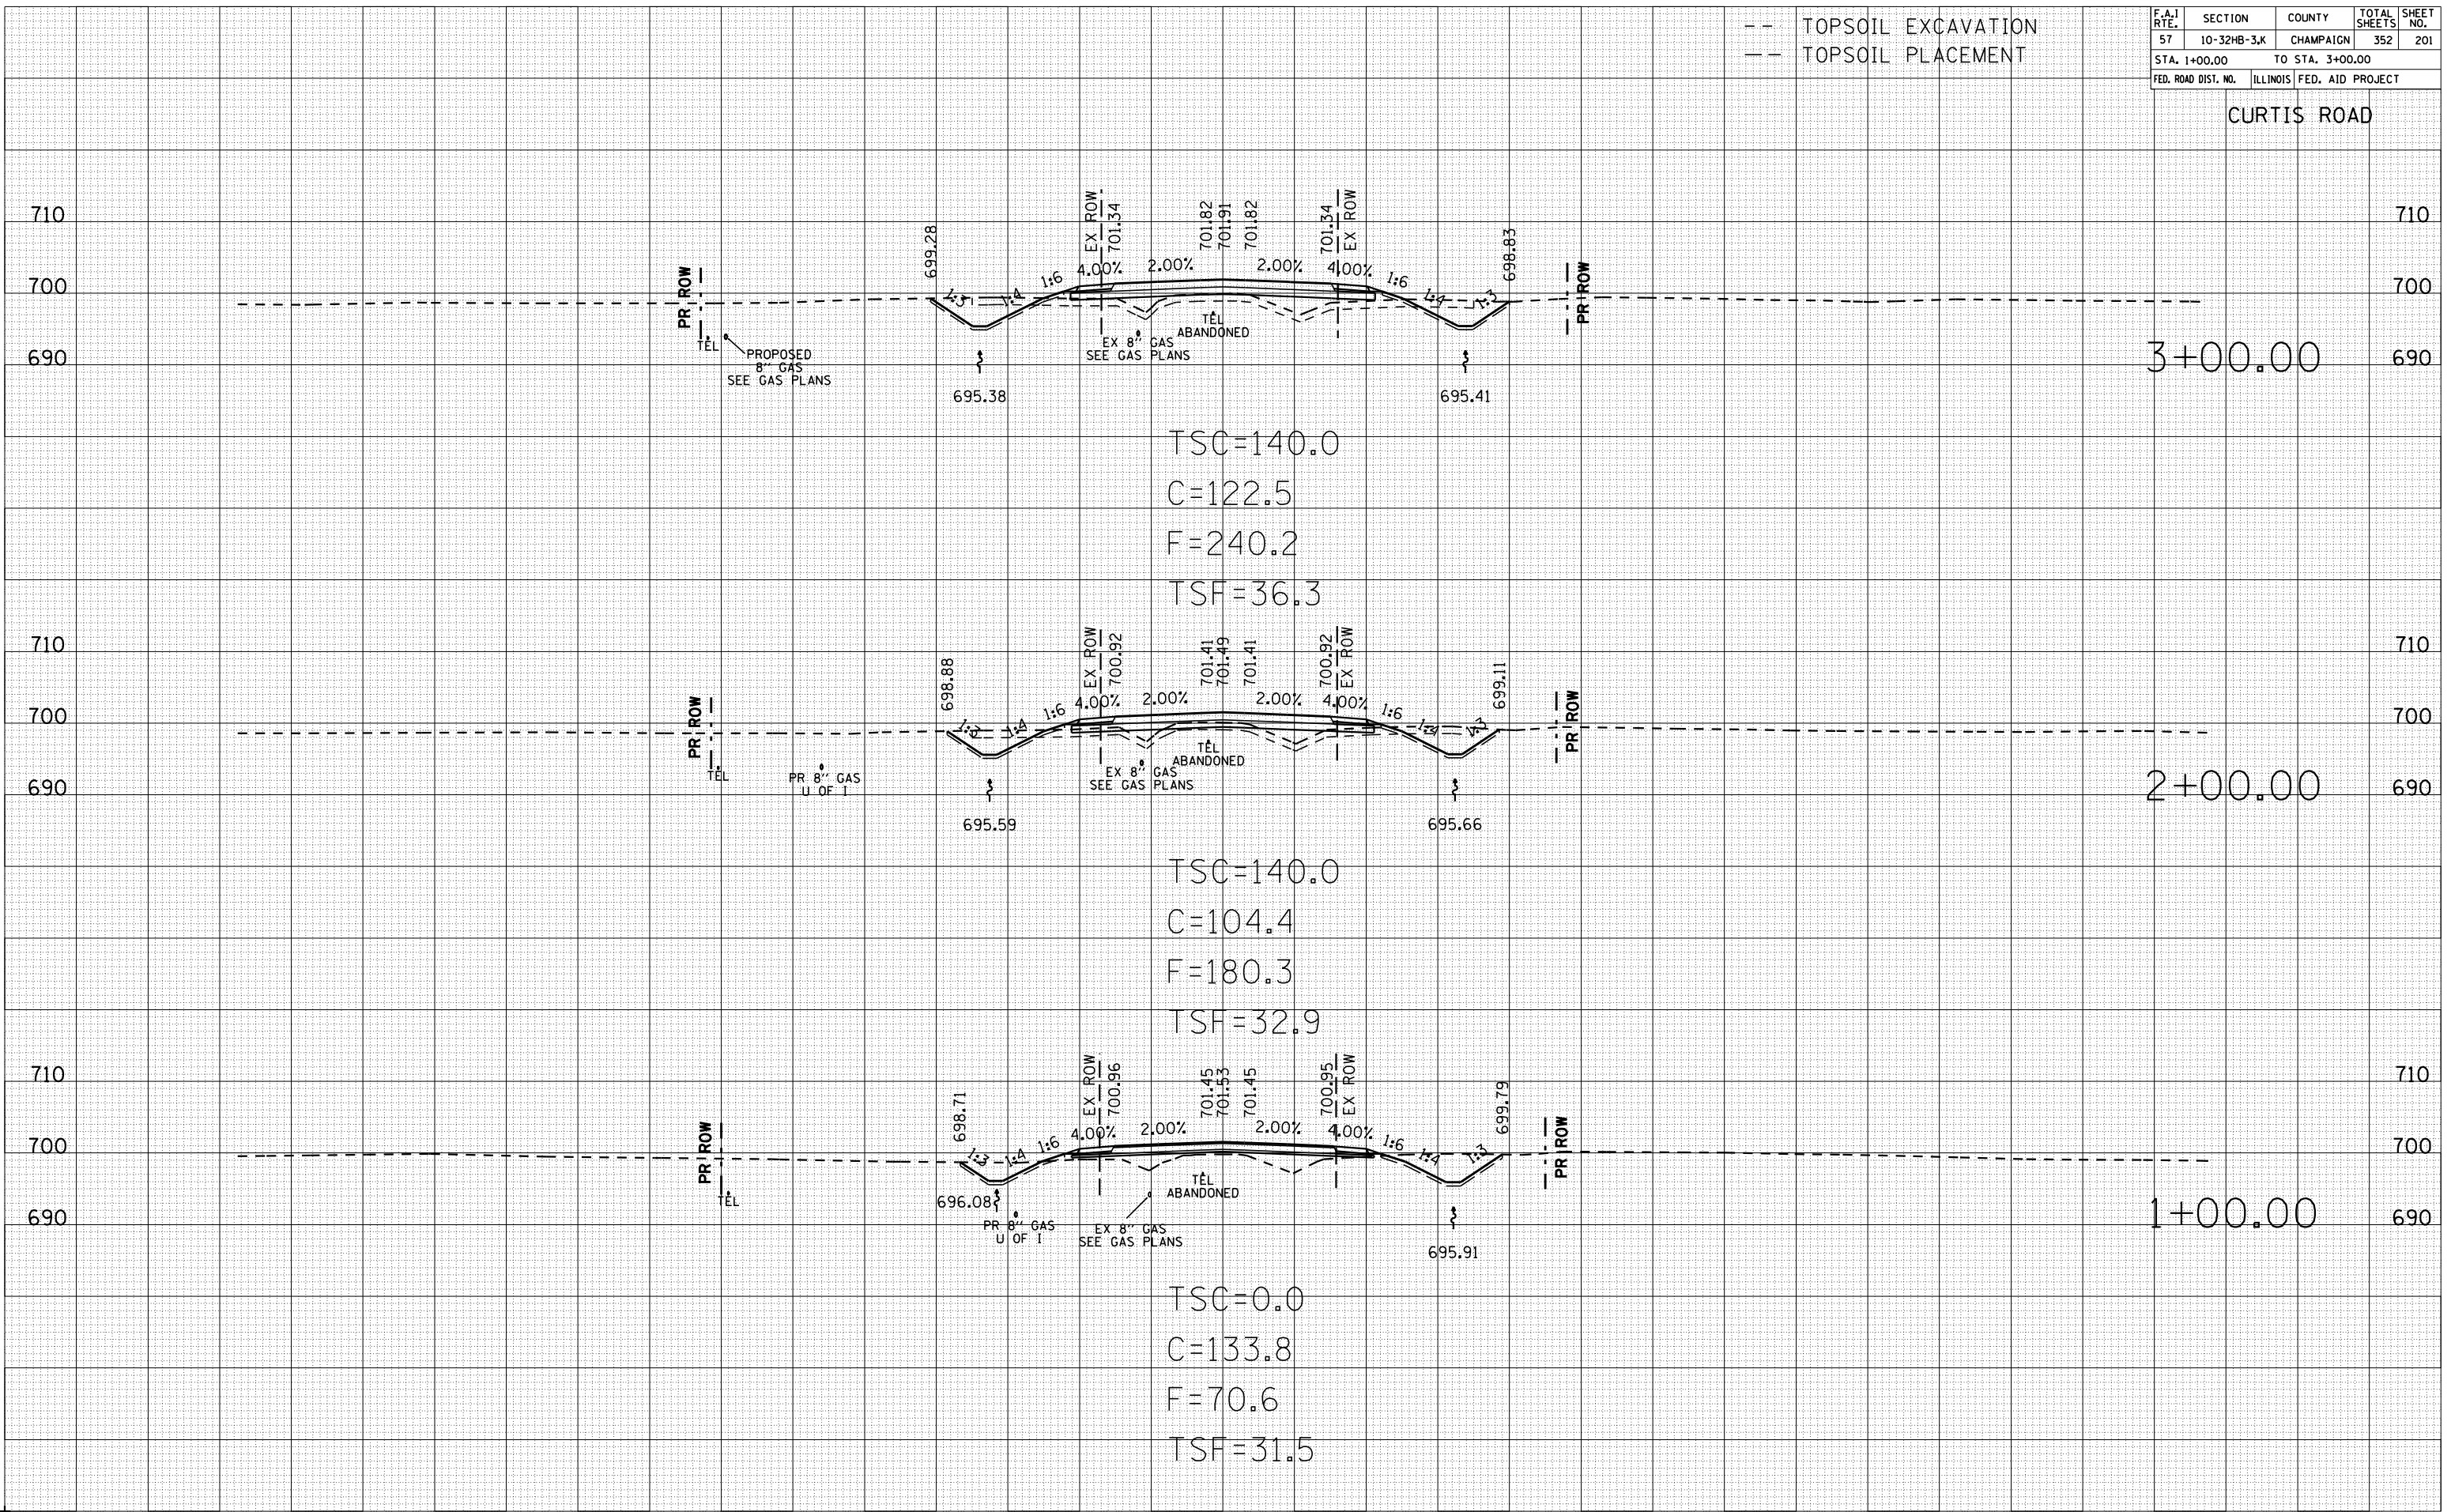

TSC=140.0  
 C=122.5  
 F=240.2  
 TSF=36.3

TSC=140.0  
 C=104.4  
 F=180.3  
 TSF=32.9

TSC=0.0  
 C=133.8  
 F=70.6  
 TSF=31.5

280 240 200 160 120 80 40 0 40 80 120 160 200 240 280


280 240 200 160 120 80 40 0 40 80 120 160 200 240 280

| F.A.I. RTE.         | SECTION     | COUNTY                    | TOTAL SHEETS | SHEET NO. |
|---------------------|-------------|---------------------------|--------------|-----------|
| 57                  | 10-32HB-3,K | CHAMPAIGN                 | 352          | 202       |
| STA. 4+00.00        |             | TO STA. 5+00.00           |              |           |
| FED. ROAD DIST. NO. |             | ILLINOIS FED. AID PROJECT |              |           |


CURTIS ROAD

| BY | DATE |
|----|------|
|    |      |
|    |      |
|    |      |
|    |      |
|    |      |

| BY | DATE |
|----|------|
|    |      |
|    |      |
|    |      |
|    |      |
|    |      |

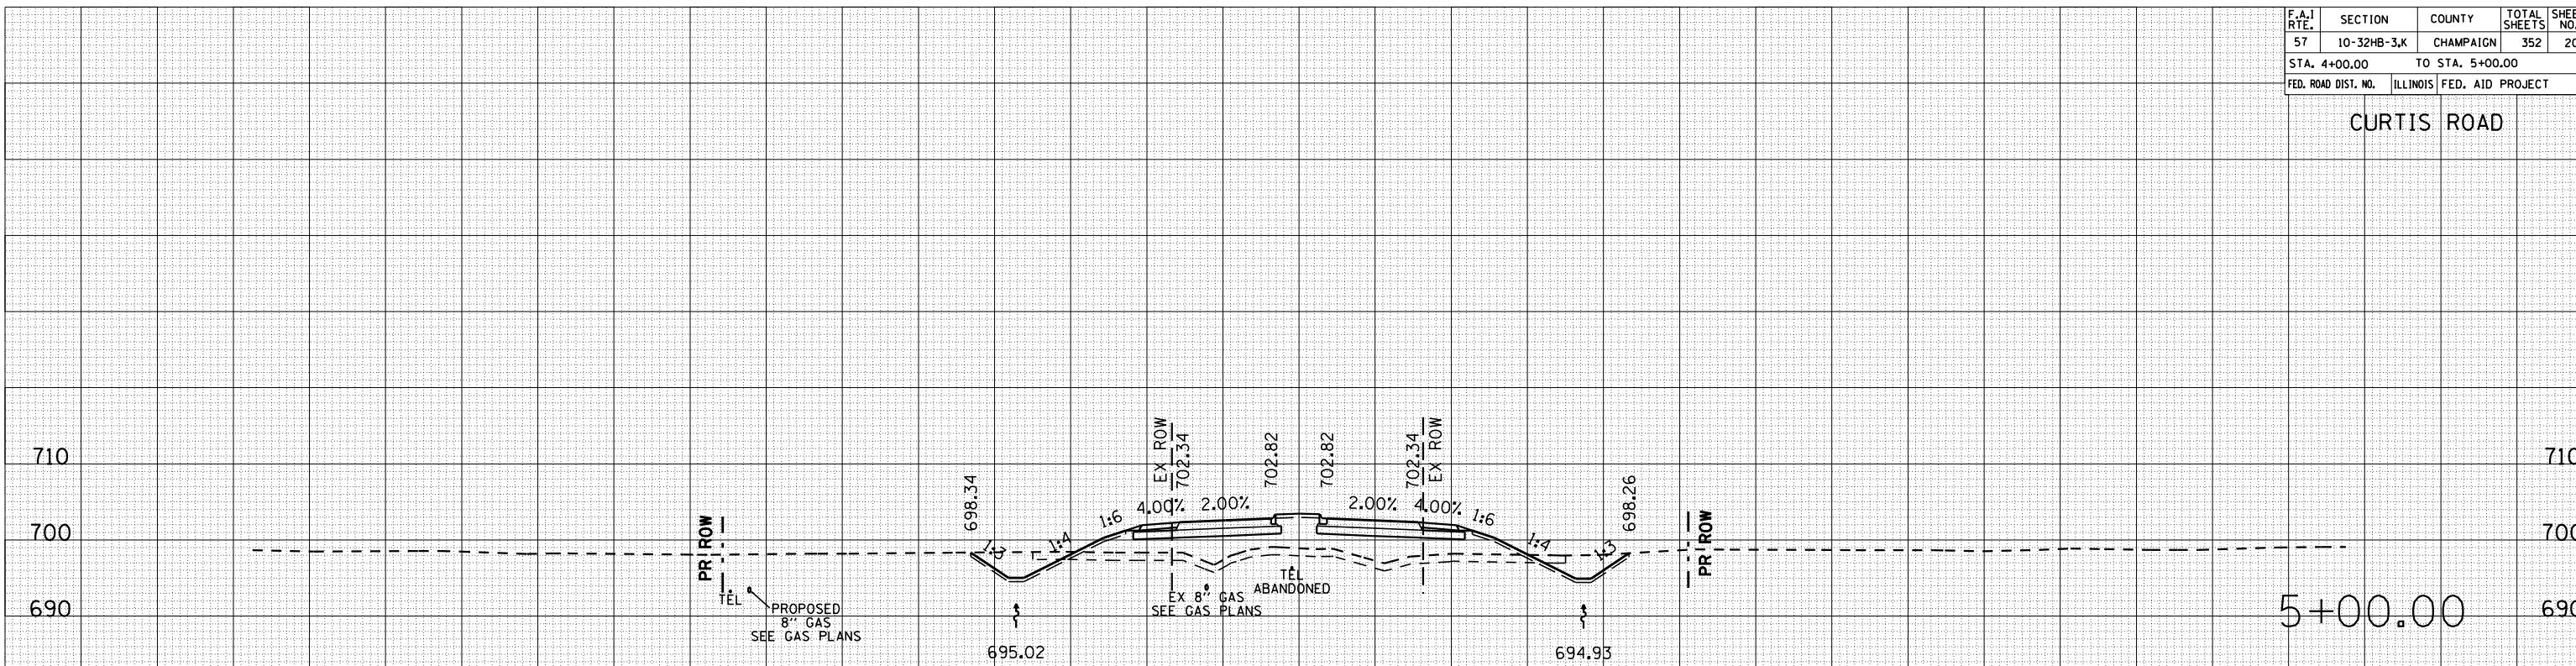

TSC=140.0  
 C=106.3  
 F=466.1  
 TSF=46.8

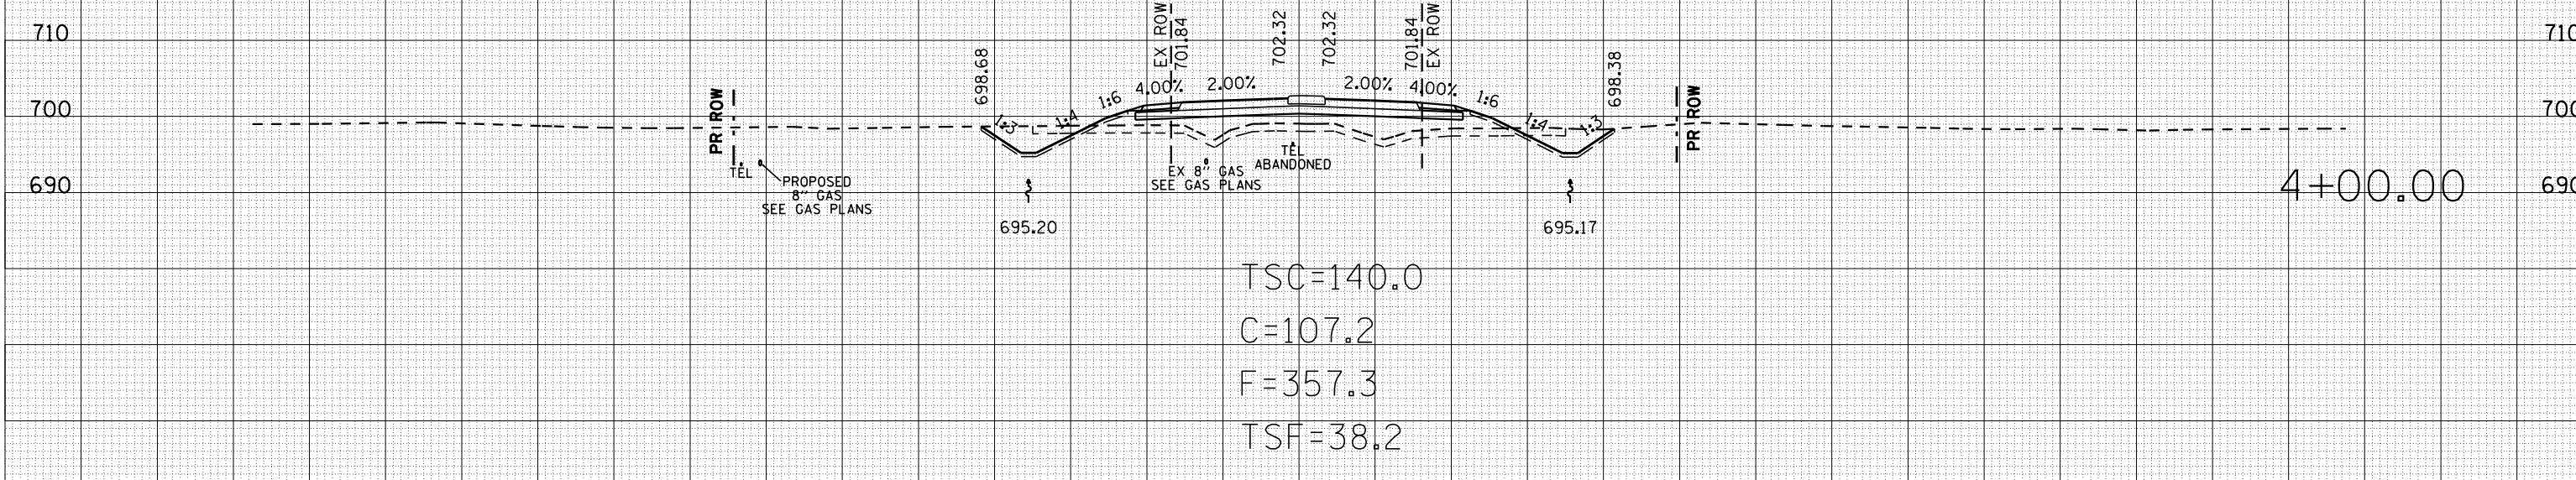

TSC=140.0  
 C=107.2  
 F=357.3  
 TSF=38.2


280 240 200 160 120 80 40 0 40 80 120 160 200 240 280

| F.A.I. RTE.         | SECTION     | COUNTY                    | TOTAL SHEETS | SHEET NO. |
|---------------------|-------------|---------------------------|--------------|-----------|
| 57                  | 10-32HB-3,K | CHAMPAIGN                 | 352          | 203       |
| STA. 6+00.00        |             | TO STA. 7+00.00           |              |           |
| FED. ROAD DIST. NO. |             | ILLINOIS FED. AID PROJECT |              |           |


### CURTIS ROAD

|               |  |
|---------------|--|
| DATE          |  |
| BY            |  |
| FINAL SURVEY  |  |
| SURVEYED      |  |
| PLOTTED       |  |
| NOTE BOOK     |  |
| AREAS CHECKED |  |
| NO.           |  |

|                 |  |
|-----------------|--|
| DATE            |  |
| BY              |  |
| ORIGINAL SURVEY |  |
| SURVEYED        |  |
| PLOTTED         |  |
| NOTE BOOK       |  |
| AREAS CHECKED   |  |
| NO.             |  |

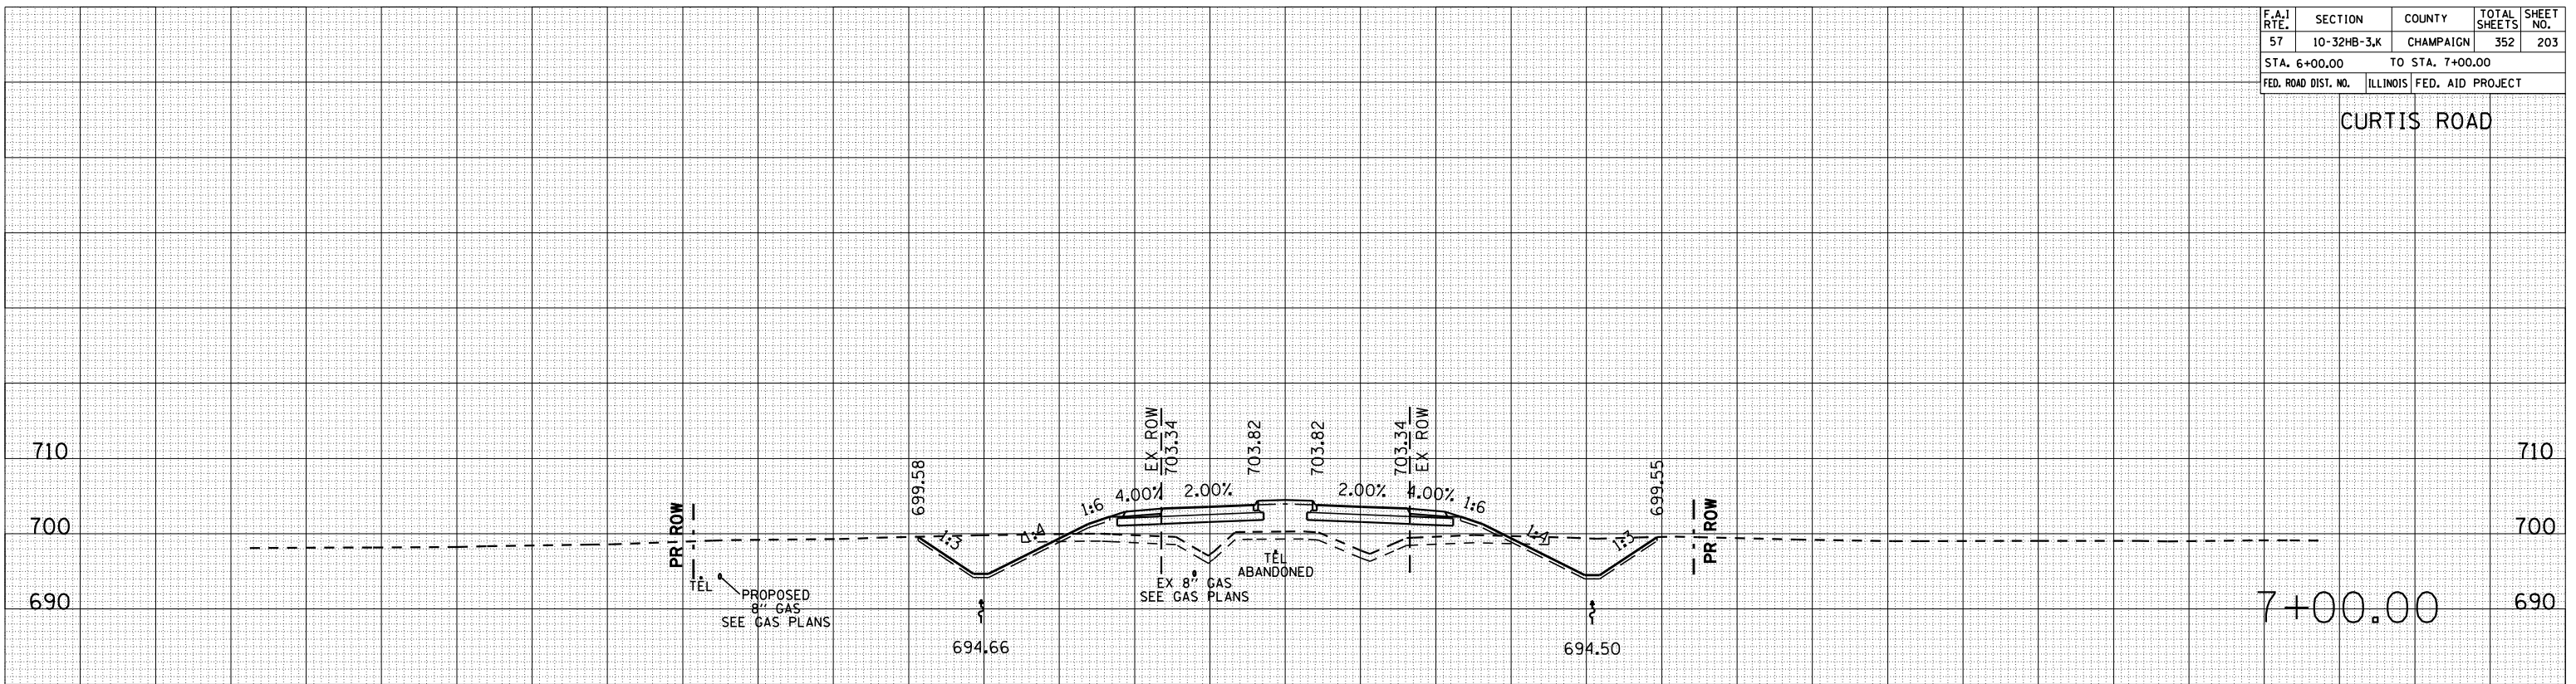

TSC=140.0  
C=703.34  
F=703.82  
TSF=694.50

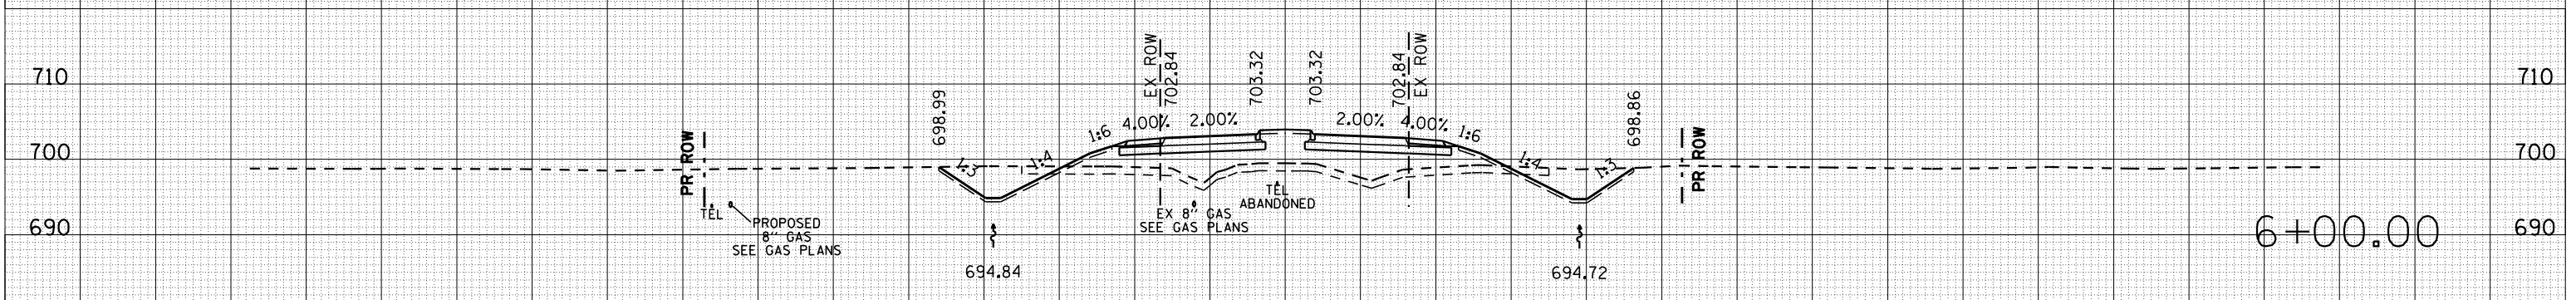

TSC=140.0  
C=702.84  
F=703.32  
TSF=694.72


280 240 200 160 120 80 40 0 40 80 120 160 200 240 280

| F.A.I. RTE.         | SECTION     | COUNTY                    | TOTAL SHEETS | SHEET NO. |
|---------------------|-------------|---------------------------|--------------|-----------|
| 57                  | 10-32HB-3,K | CHAMPAIGN                 | 352          | 204       |
| STA. 8+00.00        |             | TO STA. 9+00.00           |              |           |
| FED. ROAD DIST. NO. |             | ILLINOIS FED. AID PROJECT |              |           |


CURTIS ROAD

|               |  |
|---------------|--|
| DATE          |  |
| BY            |  |
| FINAL SURVEY  |  |
| PLOTTED       |  |
| NOTE BOOK     |  |
| AREAS         |  |
| AREAS CHECKED |  |
| NO.           |  |

|                 |  |
|-----------------|--|
| DATE            |  |
| BY              |  |
| ORIGINAL SURVEY |  |
| PLOTTED         |  |
| NOTE BOOK       |  |
| AREAS           |  |
| AREAS CHECKED   |  |
| NO.             |  |

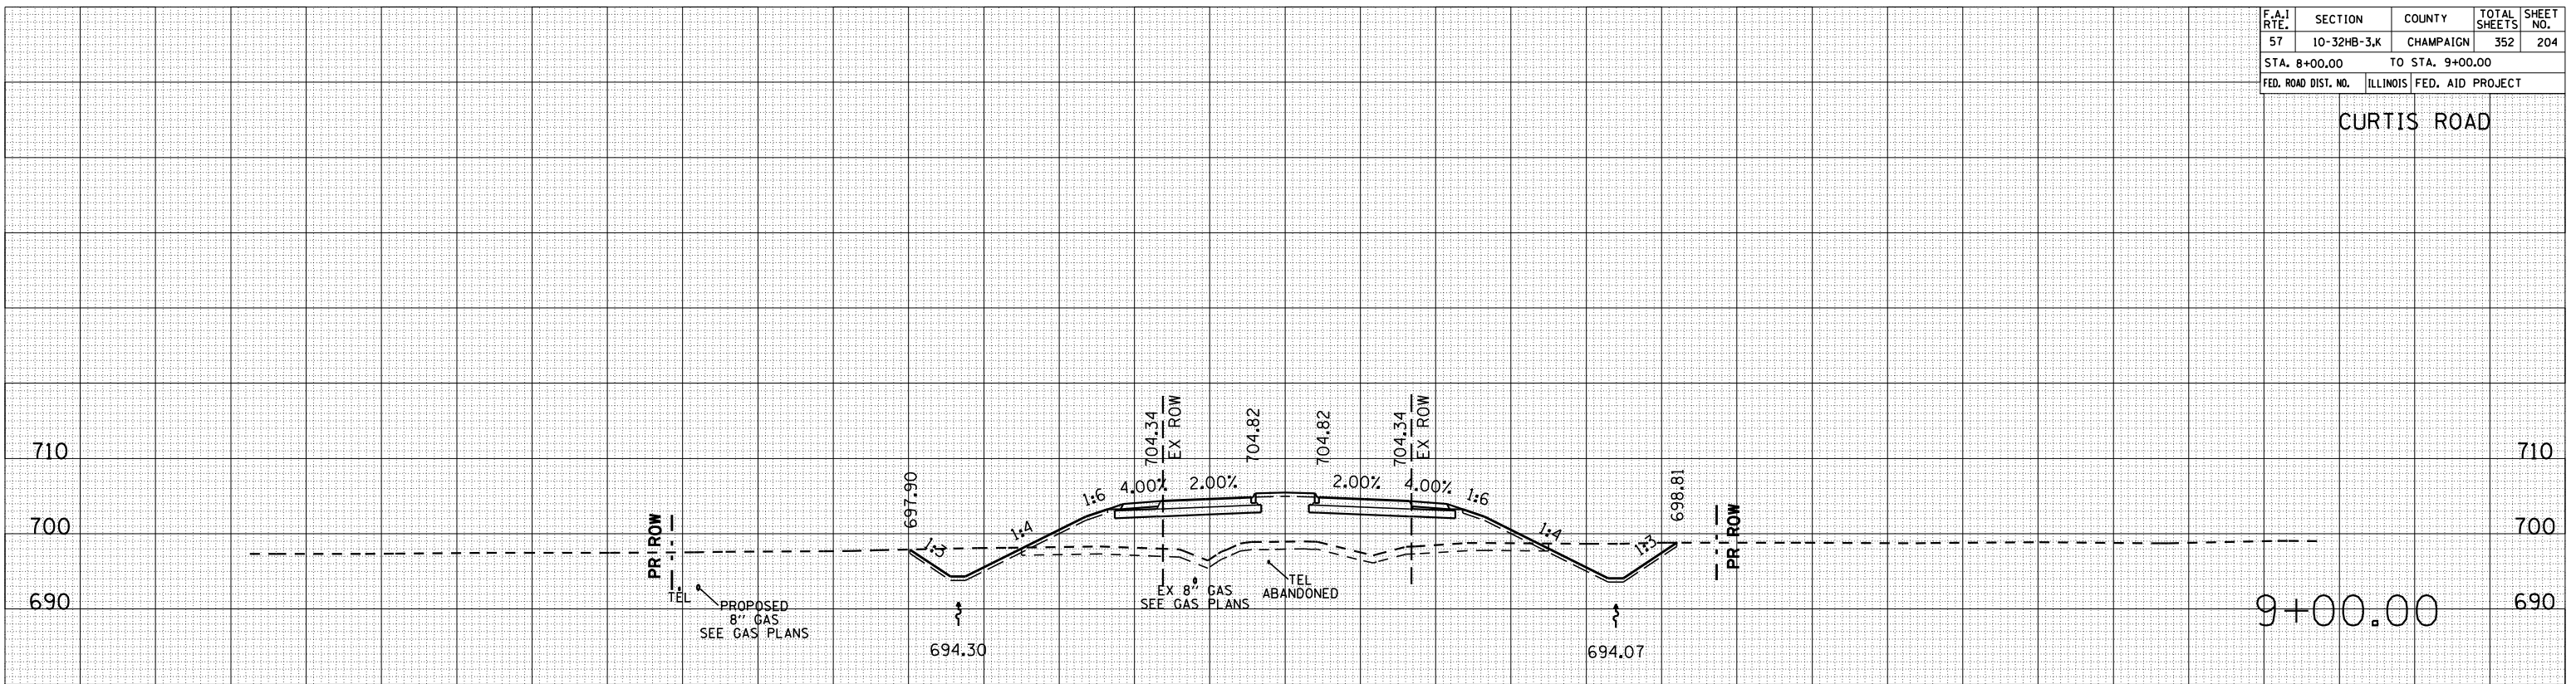

TSC=140.0  
 C=188.3  
 F=743.0  
 TSF=62.5

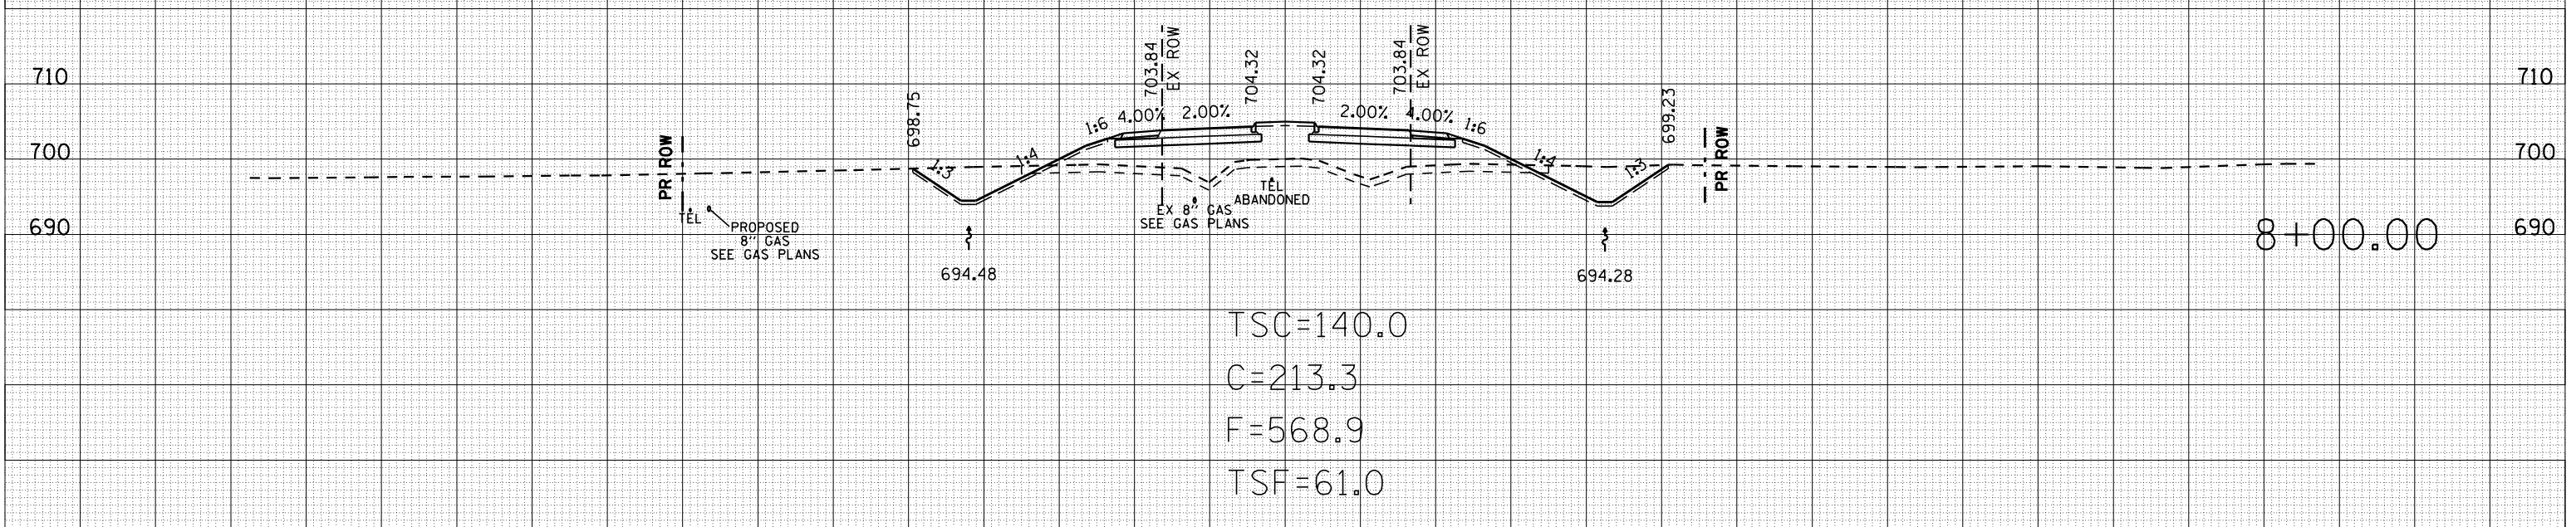

TSC=140.0  
 C=213.3  
 F=568.9  
 TSF=61.0

280 240 200 160 120 80 40 0 40 80 120 160 200 240 280


280 240 200 160 120 80 40 0 40 80 120 160 200 240 280

| F.A.I. RTE.         | SECTION     | COUNTY                    | TOTAL SHEETS | SHEET NO. |
|---------------------|-------------|---------------------------|--------------|-----------|
| 57                  | 10-32HB-3,K | CHAMPAIGN                 | 352          | 205       |
| STA. 10+00.00       |             | TO STA. 10+66.44          |              |           |
| FED. ROAD DIST. NO. |             | ILLINOIS FED. AID PROJECT |              |           |


CURTIS ROAD

| BY | DATE |
|----|------|
|    |      |
|    |      |
|    |      |
|    |      |

| BY | DATE |
|----|------|
|    |      |
|    |      |
|    |      |
|    |      |

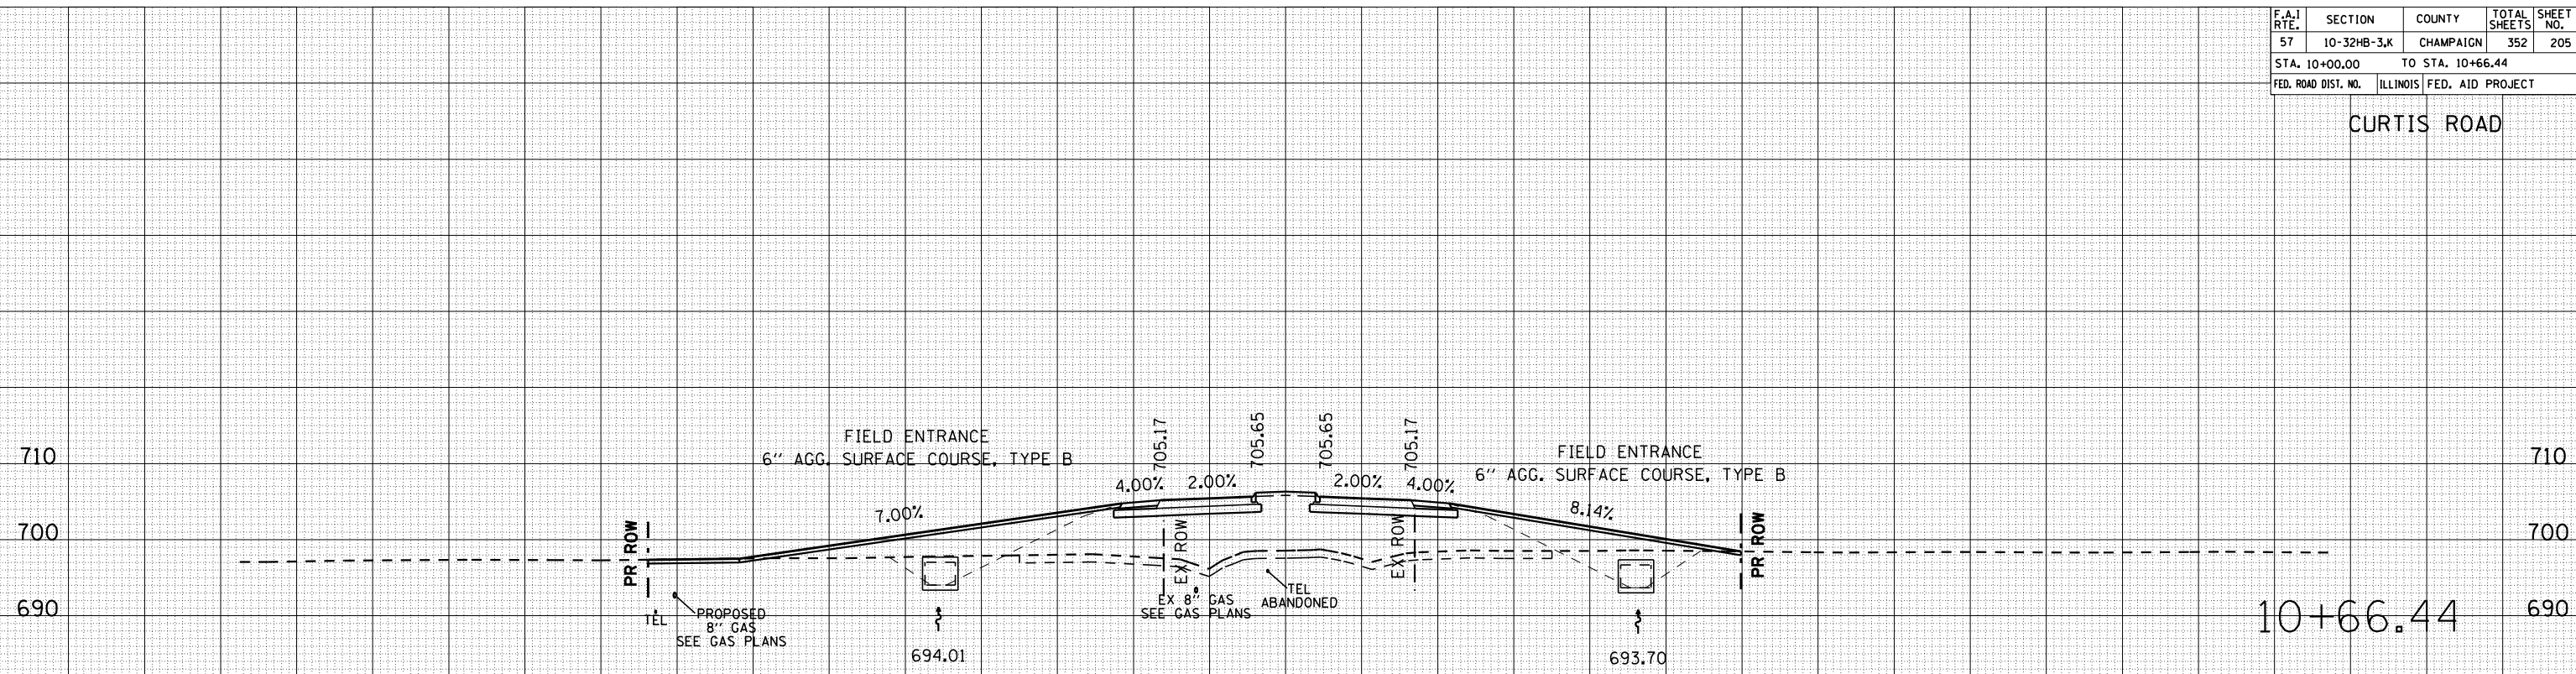

TSC=140.0  
 C=15.5  
 F=1,200.6  
 TSF=0.0

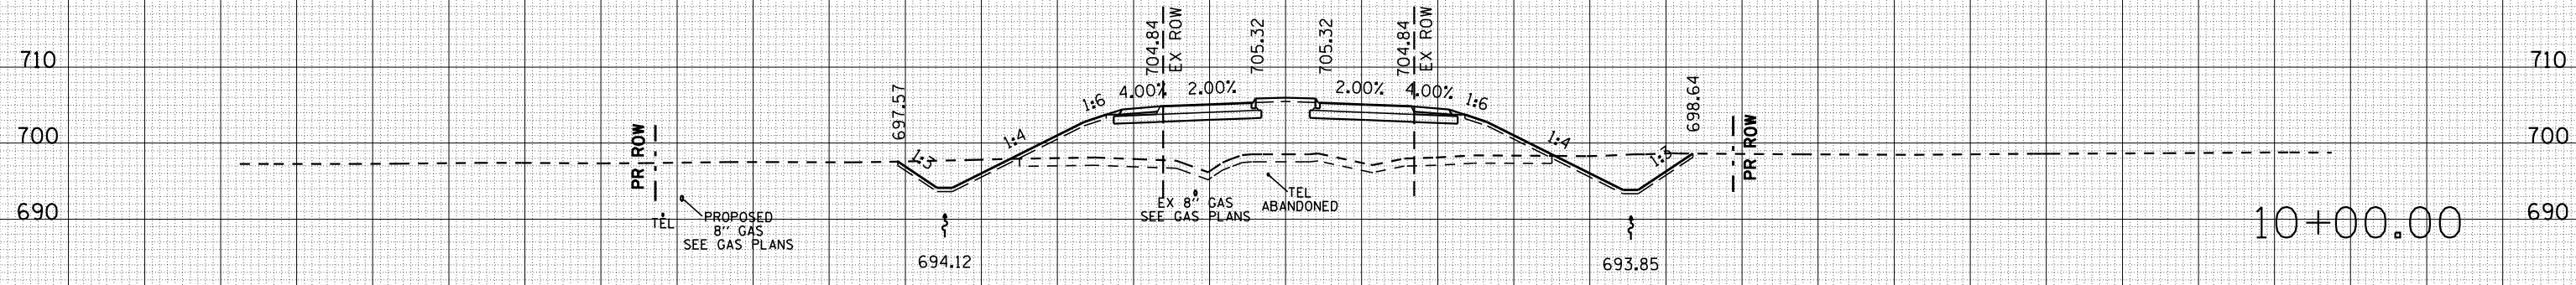


TSC=140.0  
 C=186.8  
 F=851.2  
 TSF=65.1

280 240 200 160 120 80 40 0 40 80 120 160 200 240 280


| F.A.I. RTE.         | SECTION                   | COUNTY           | TOTAL SHEETS | SHEET NO. |
|---------------------|---------------------------|------------------|--------------|-----------|
| 57                  | 10-32HB-3,K               | CHAMPAIGN        | 352          | 206       |
| STA. 11+00.00       |                           | TO STA. 12+00.00 |              |           |
| FED. ROAD DIST. NO. | ILLINOIS FED. AID PROJECT |                  |              |           |

CURTIS ROAD

12+00.00

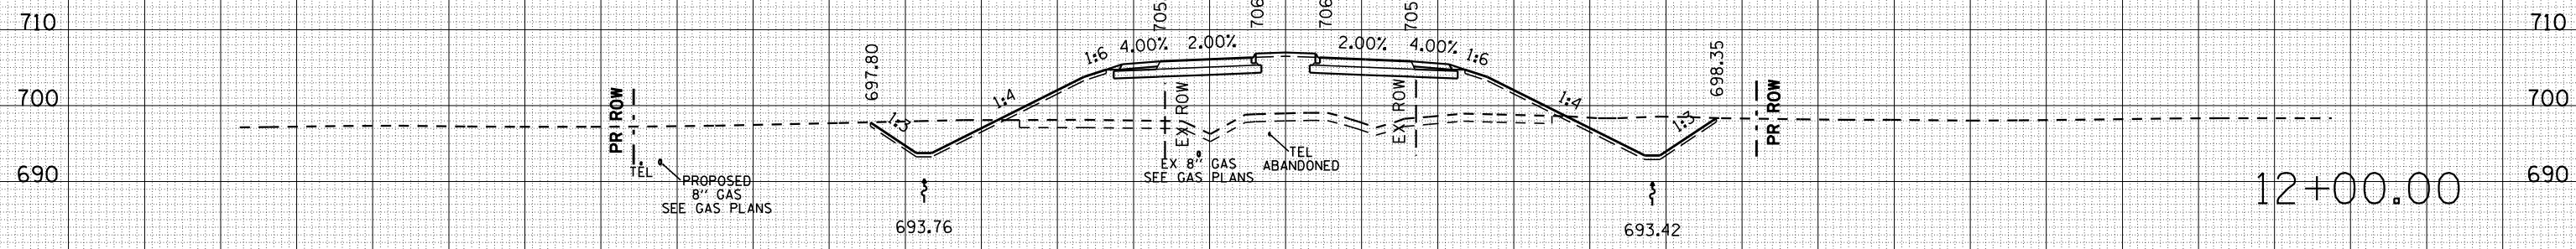

TSC=140.0  
 C=225.2  
 F=953.2  
 TSF=71.8

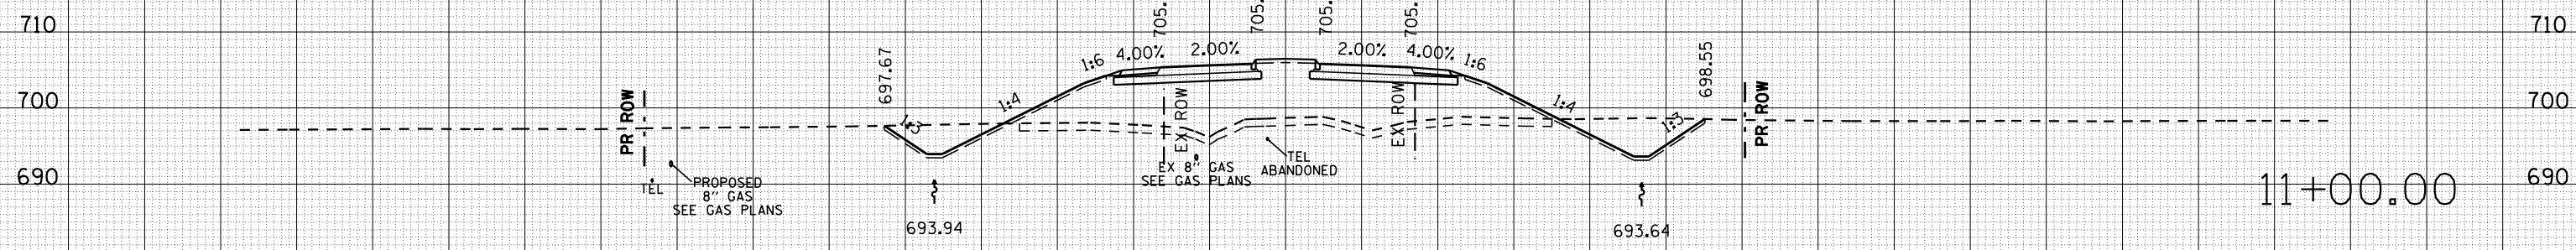

TSC=140.0  
 C=209.8  
 F=905.3  
 TSF=68.5

11+00.00

| DATE | BY |
|------|----|
|      |    |
|      |    |
|      |    |
|      |    |

| DATE | BY |
|------|----|
|      |    |
|      |    |
|      |    |
|      |    |


280 240 200 160 120 80 40 0 40 80 120 160 200 240 280

| F.A.I. RTE.         | SECTION     | COUNTY                    | TOTAL SHEETS | SHEET NO. |
|---------------------|-------------|---------------------------|--------------|-----------|
| 57                  | 10-32HB-3,K | CHAMPAIGN                 | 352          | 207       |
| STA. 13+00.00       |             | TO STA. 14+00.00          |              |           |
| FED. ROAD DIST. NO. |             | ILLINOIS FED. AID PROJECT |              |           |


CURTIS ROAD

| BY | DATE |
|----|------|
|    |      |
|    |      |
|    |      |
|    |      |
|    |      |

| BY | DATE |
|----|------|
|    |      |
|    |      |
|    |      |
|    |      |
|    |      |

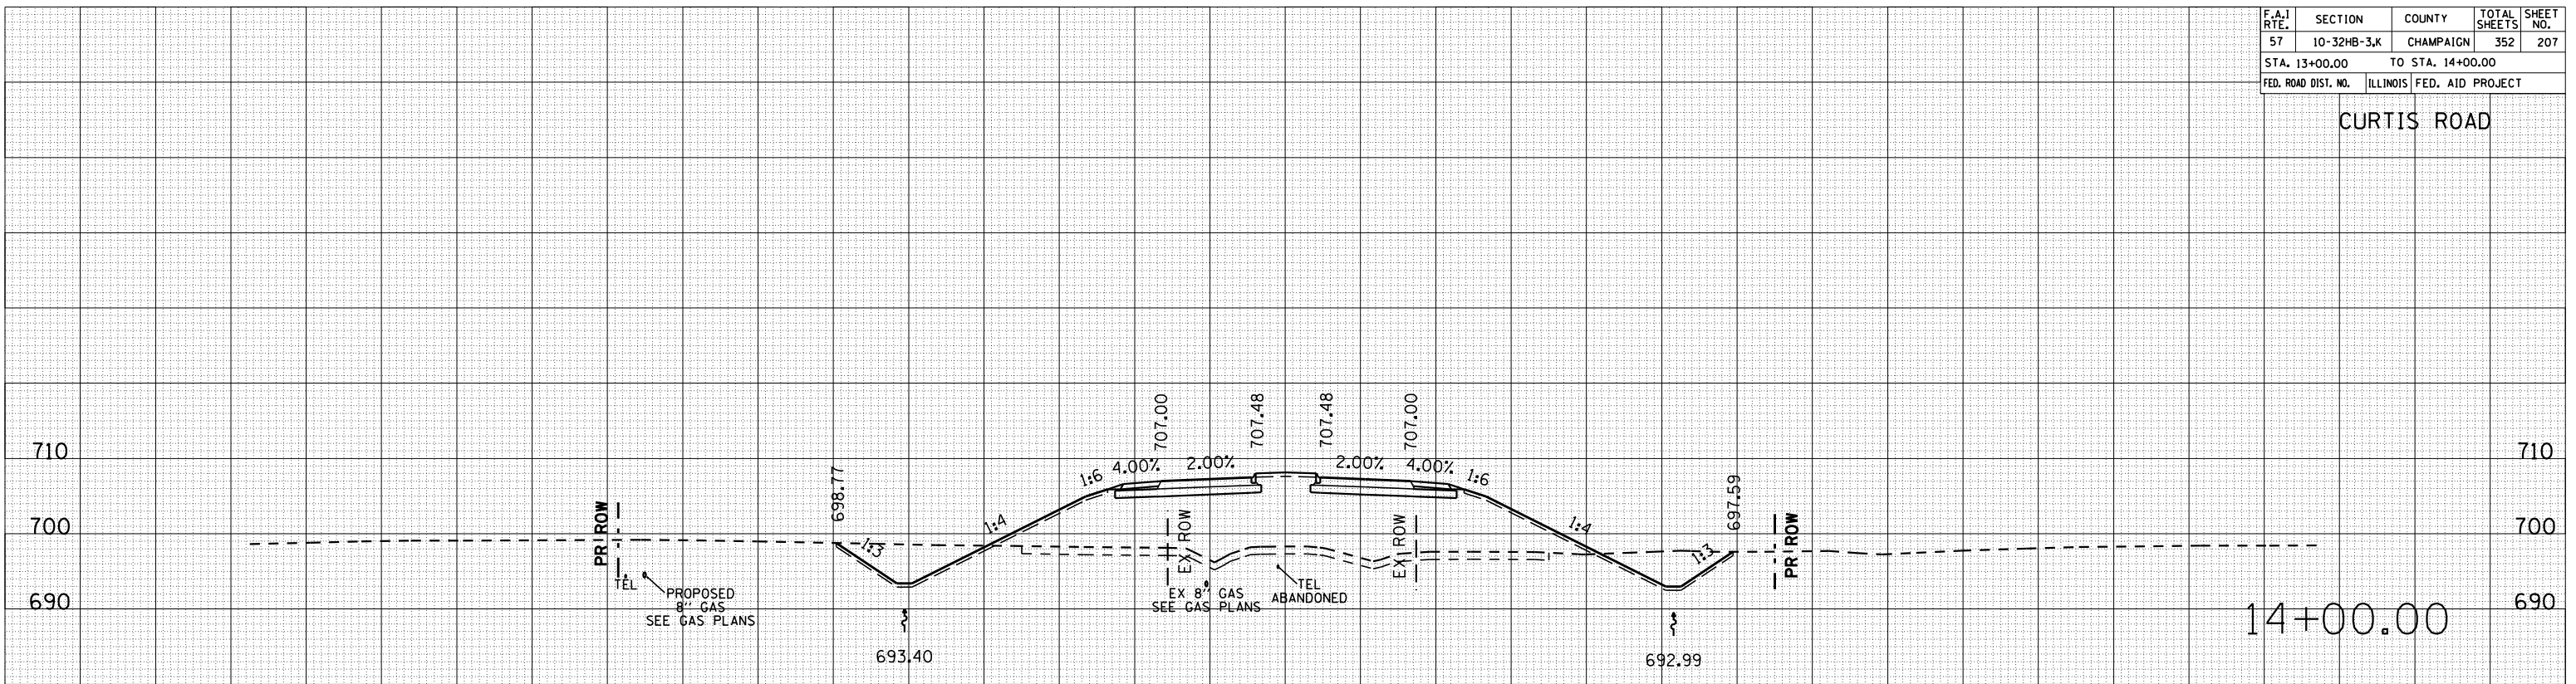

TSC=140.0  
 C=244.0  
 F=1,212.9  
 TSF=79.7

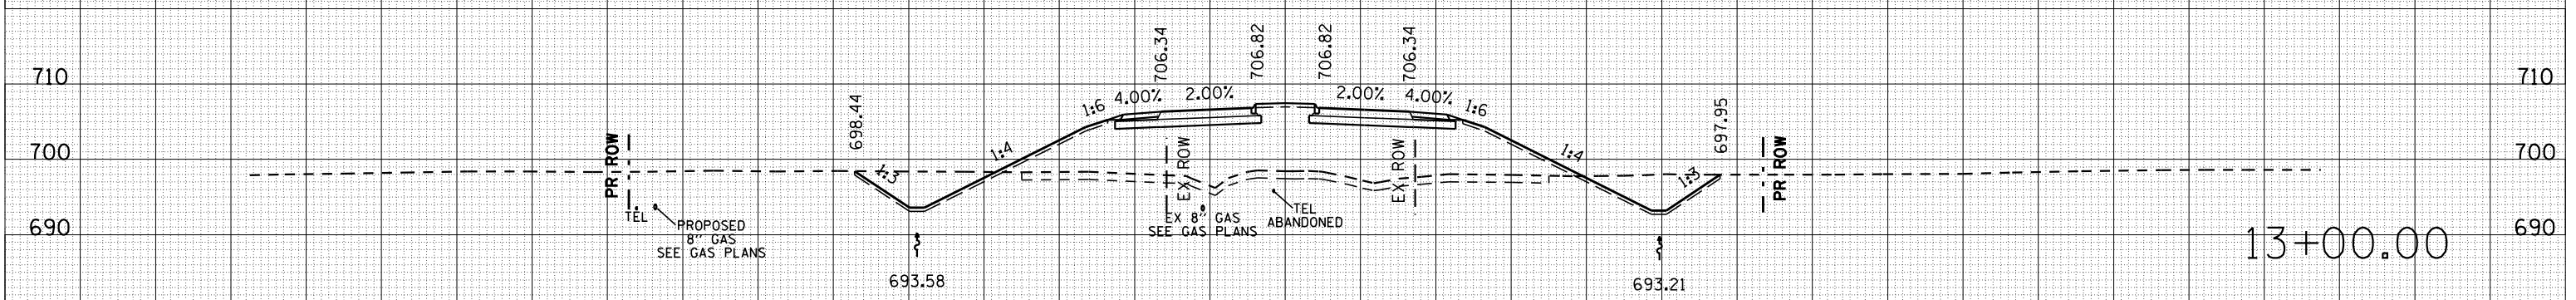

TSC=140.0  
 C=233.6  
 F=1,081.9  
 TSF=75.5

280 240 200 160 120 80 40 0 40 80 120 160 200 240 280


280 240 200 160 120 80 40 0 40 80 120 160 200 240 280

| F.A.I. RTE.         | SECTION     | COUNTY                    | TOTAL SHEETS | SHEET NO. |
|---------------------|-------------|---------------------------|--------------|-----------|
| 57                  | 10-32HB-3,K | CHAMPAIGN                 | 352          | 208       |
| STA. 15+00.00       |             | TO STA. 16+00.00          |              |           |
| FED. ROAD DIST. NO. |             | ILLINOIS FED. AID PROJECT |              |           |


CURTIS ROAD

| BY | DATE |
|----|------|
|    |      |

| BY | DATE |
|----|------|
|    |      |

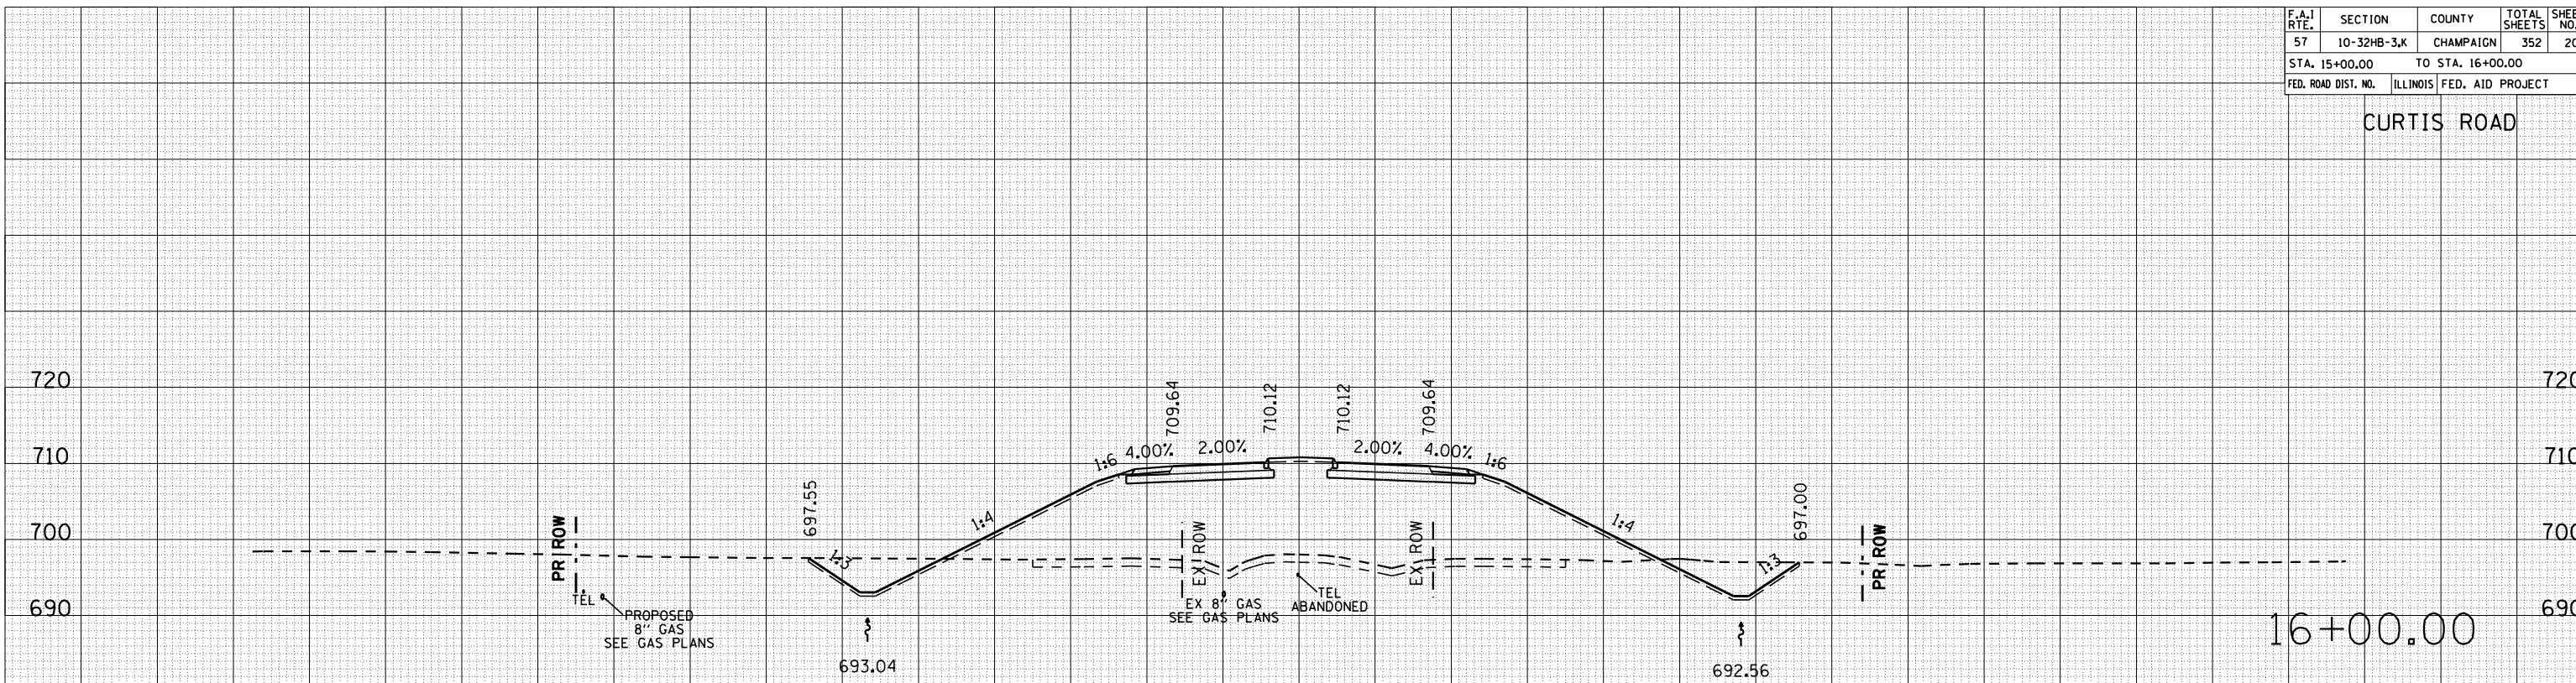

TSC=140.0  
 C=215.7  
 F=1,756.4  
 TSF=90.9

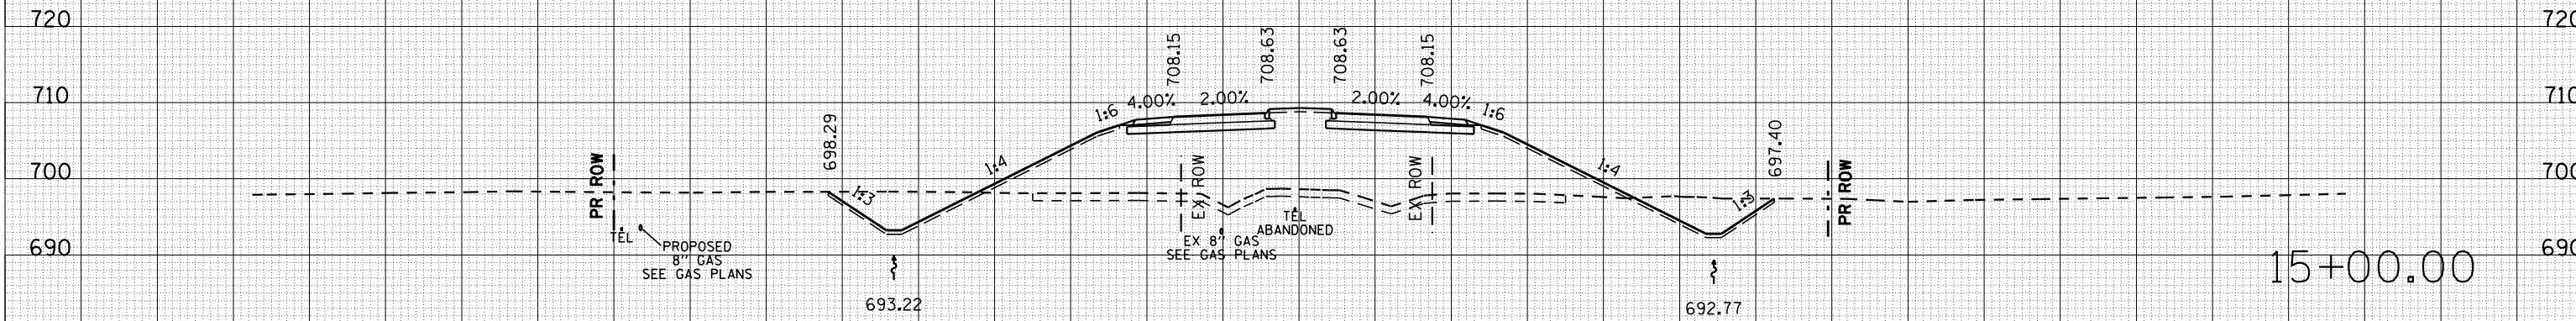

TSC=140.0  
 C=246.8  
 F=1,379.0  
 TSF=84.9

280 240 200 160 120 80 40 0 40 80 120 160 200 240 280




280 240 200 160 120 80 40 0 40 80 120 160 200 240 280

| F.A.I. RTE.         | SECTION     | COUNTY                    | TOTAL SHEETS | SHEET NO. |
|---------------------|-------------|---------------------------|--------------|-----------|
| 57                  | 10-32HB-3,K | CHAMPAIGN                 | 352          | 209       |
| STA. 17+00.00       |             | TO STA. 18+00.00          |              |           |
| FED. ROAD DIST. NO. |             | ILLINOIS FED. AID PROJECT |              |           |


CURTIS ROAD

| BY | DATE |
|----|------|
|    |      |
|    |      |
|    |      |
|    |      |
|    |      |

| BY | DATE |
|----|------|
|    |      |
|    |      |
|    |      |
|    |      |
|    |      |

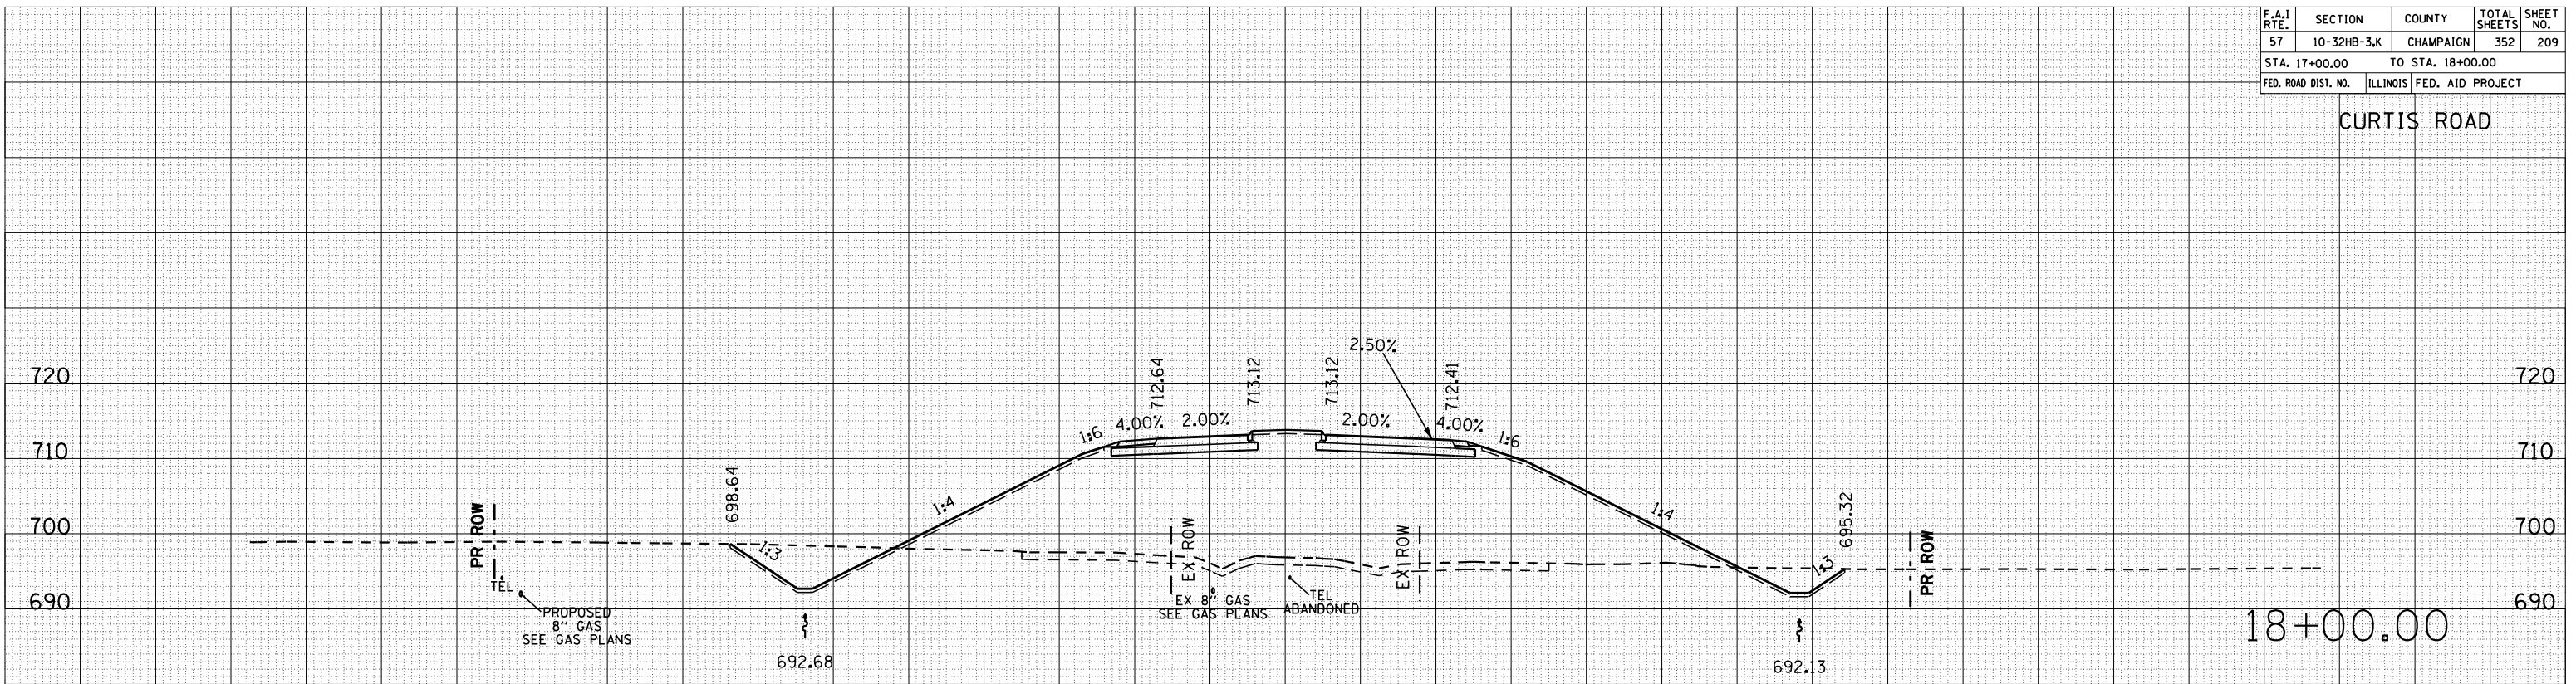

TSC=140.0  
 C=227.8  
 F=2,604.2  
 TSF=107.0

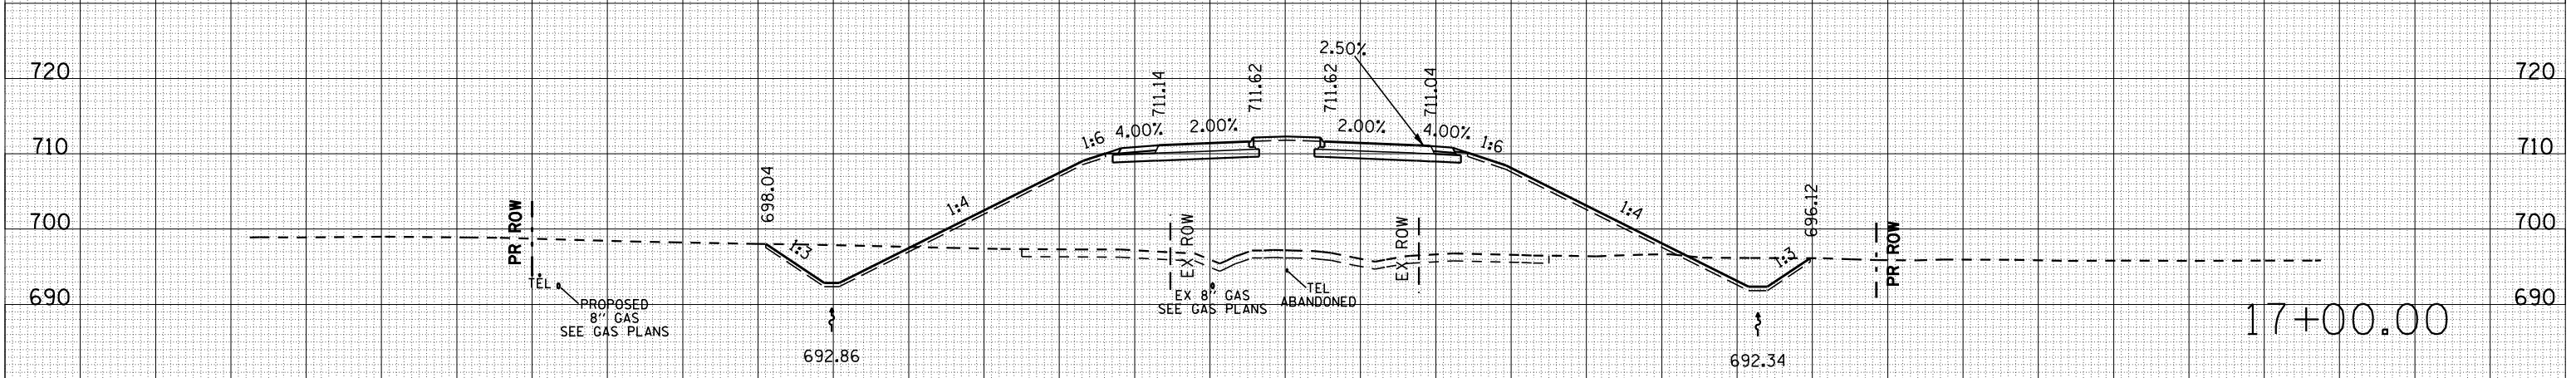

TSC=140.0  
 C=214.0  
 F=2,171.9  
 TSF=99.5

280 240 200 160 120 80 40 0 40 80 120 160 200 240 280


280 240 200 160 120 80 40 0 40 80 120 160 200 240 280

| F.A.I. RTE.         | SECTION     | COUNTY                    | TOTAL SHEETS | SHEET NO. |
|---------------------|-------------|---------------------------|--------------|-----------|
| 57                  | 10-32HB-3,K | CHAMPAIGN                 | 352          | 210       |
| STA. 19+00.00       |             | TO STA. 20+00.00          |              |           |
| FED. ROAD DIST. NO. |             | ILLINOIS FED. AID PROJECT |              |           |


CURTIS ROAD

| BY | DATE |
|----|------|
|    |      |
|    |      |
|    |      |
|    |      |
|    |      |

| BY | DATE |
|----|------|
|    |      |
|    |      |
|    |      |
|    |      |
|    |      |

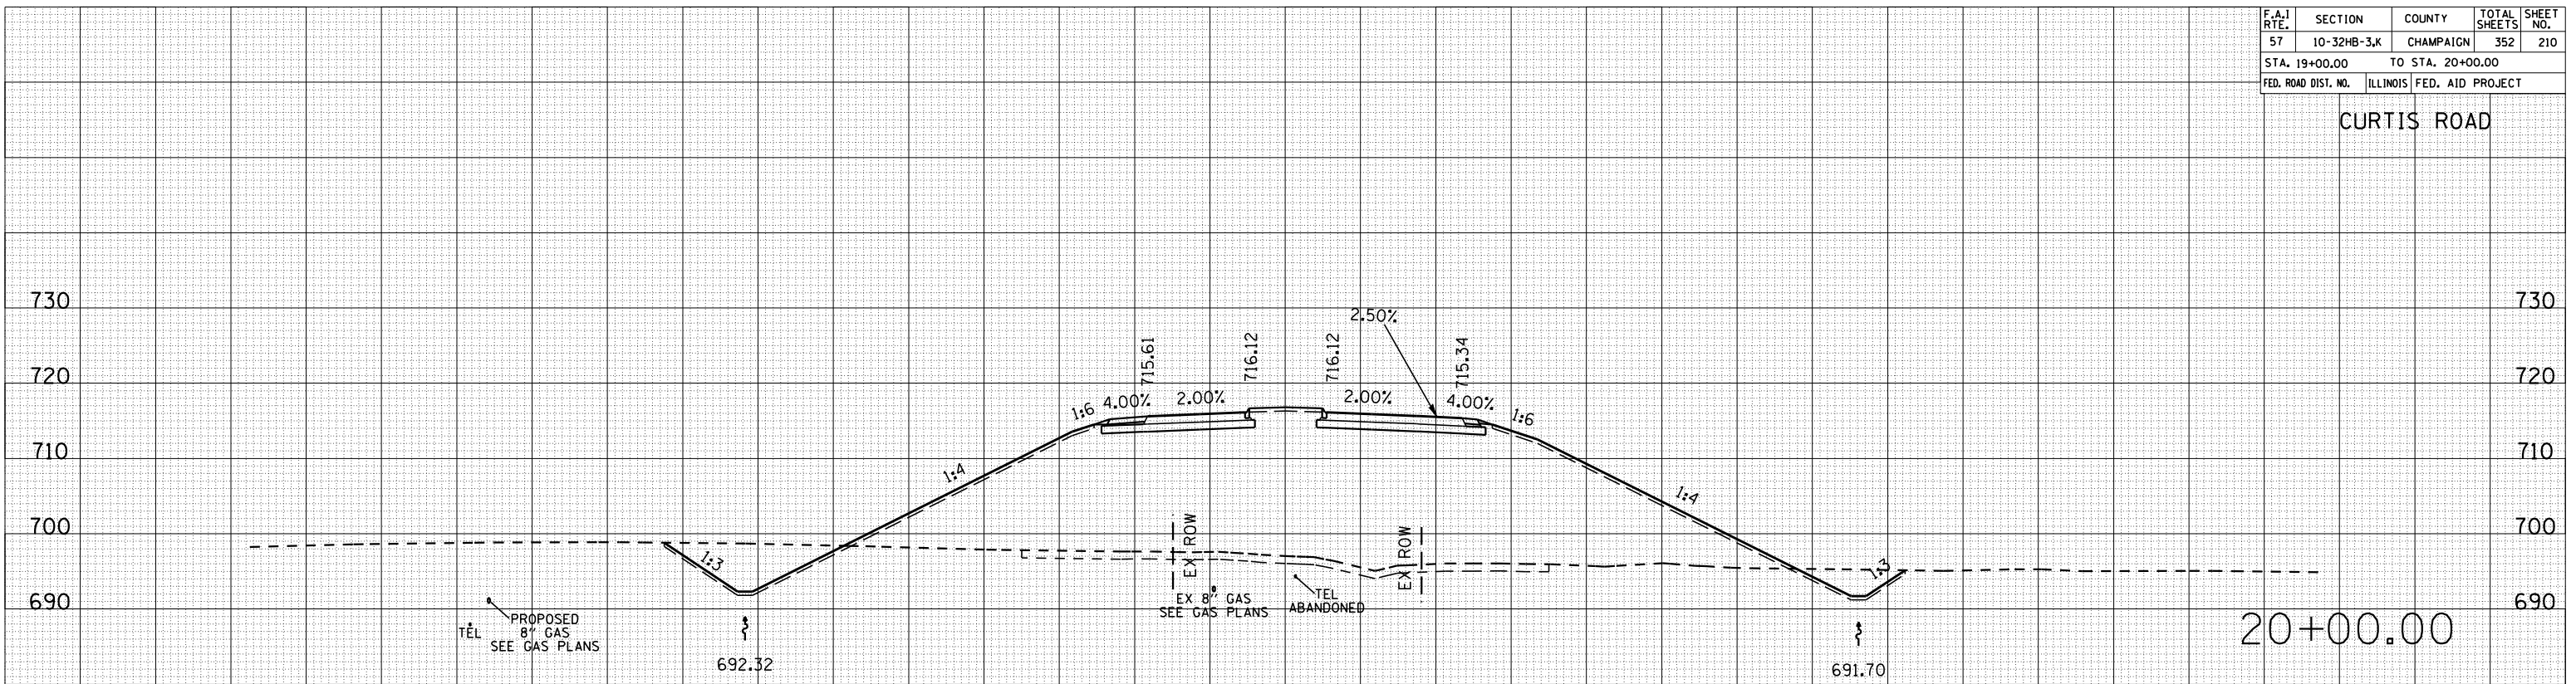

TSC=140.0  
 C=261.8  
 F=3,346.6  
 TSF=121.6

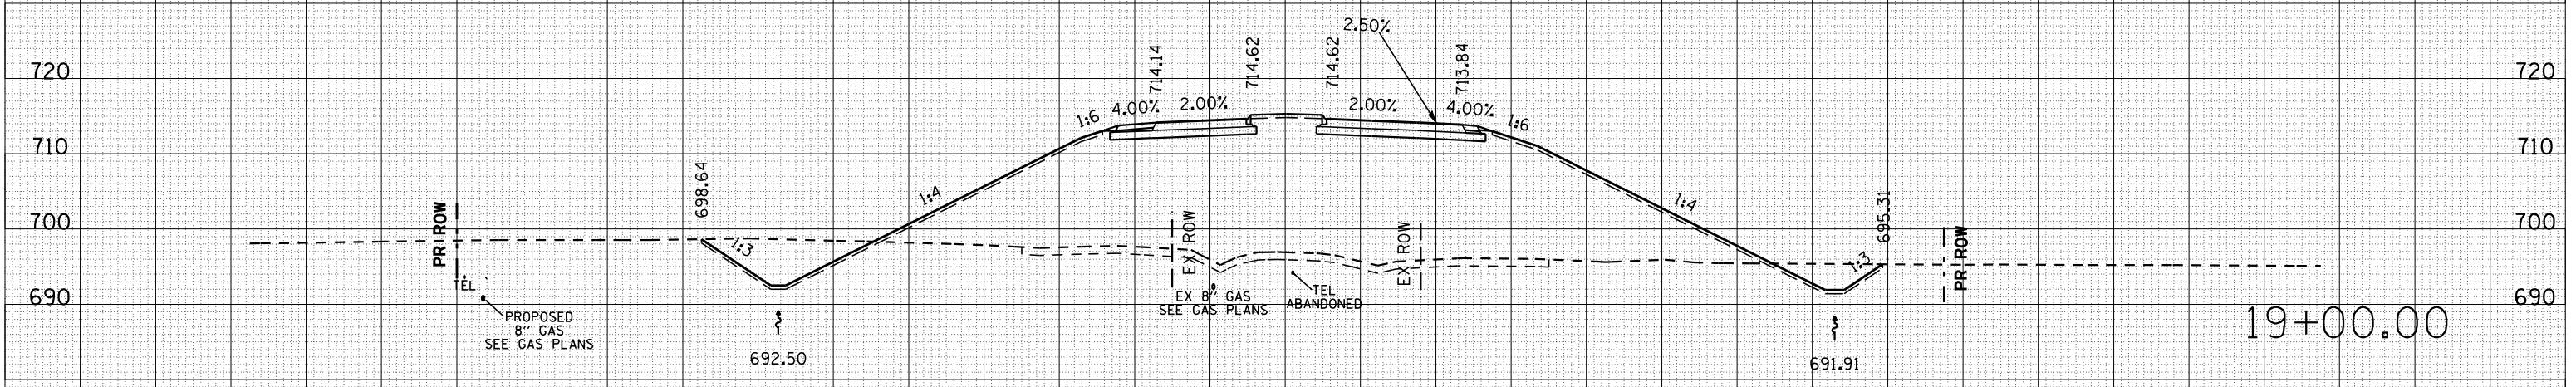

TSC=140.0  
 C=250.8  
 F=3,001.3  
 TSF=114.6


280 240 200 160 120 80 40 0 40 80 120 160 200 240 280

| F.A.P. RTE.                                   | SECTION     | COUNTY           | TOTAL SHEETS | SHEET NO. |
|---|-------------|------------------|--------------|-----------|
| 57  | 10-32HB-3,K | CHAMPAIGN        | 352          | 211       |
| STA. 20+50.00                                 |             | TO STA. 21+00.00 |              |           |
| FED. ROAD DIST. NO. ILLINOIS FED. AID PROJECT |             |                  |              |           |


CURTIS ROAD

| BY | DATE |
|----|------|
|    |      |
|    |      |
|    |      |
|    |      |

| BY | DATE |
|----|------|
|    |      |
|    |      |
|    |      |
|    |      |

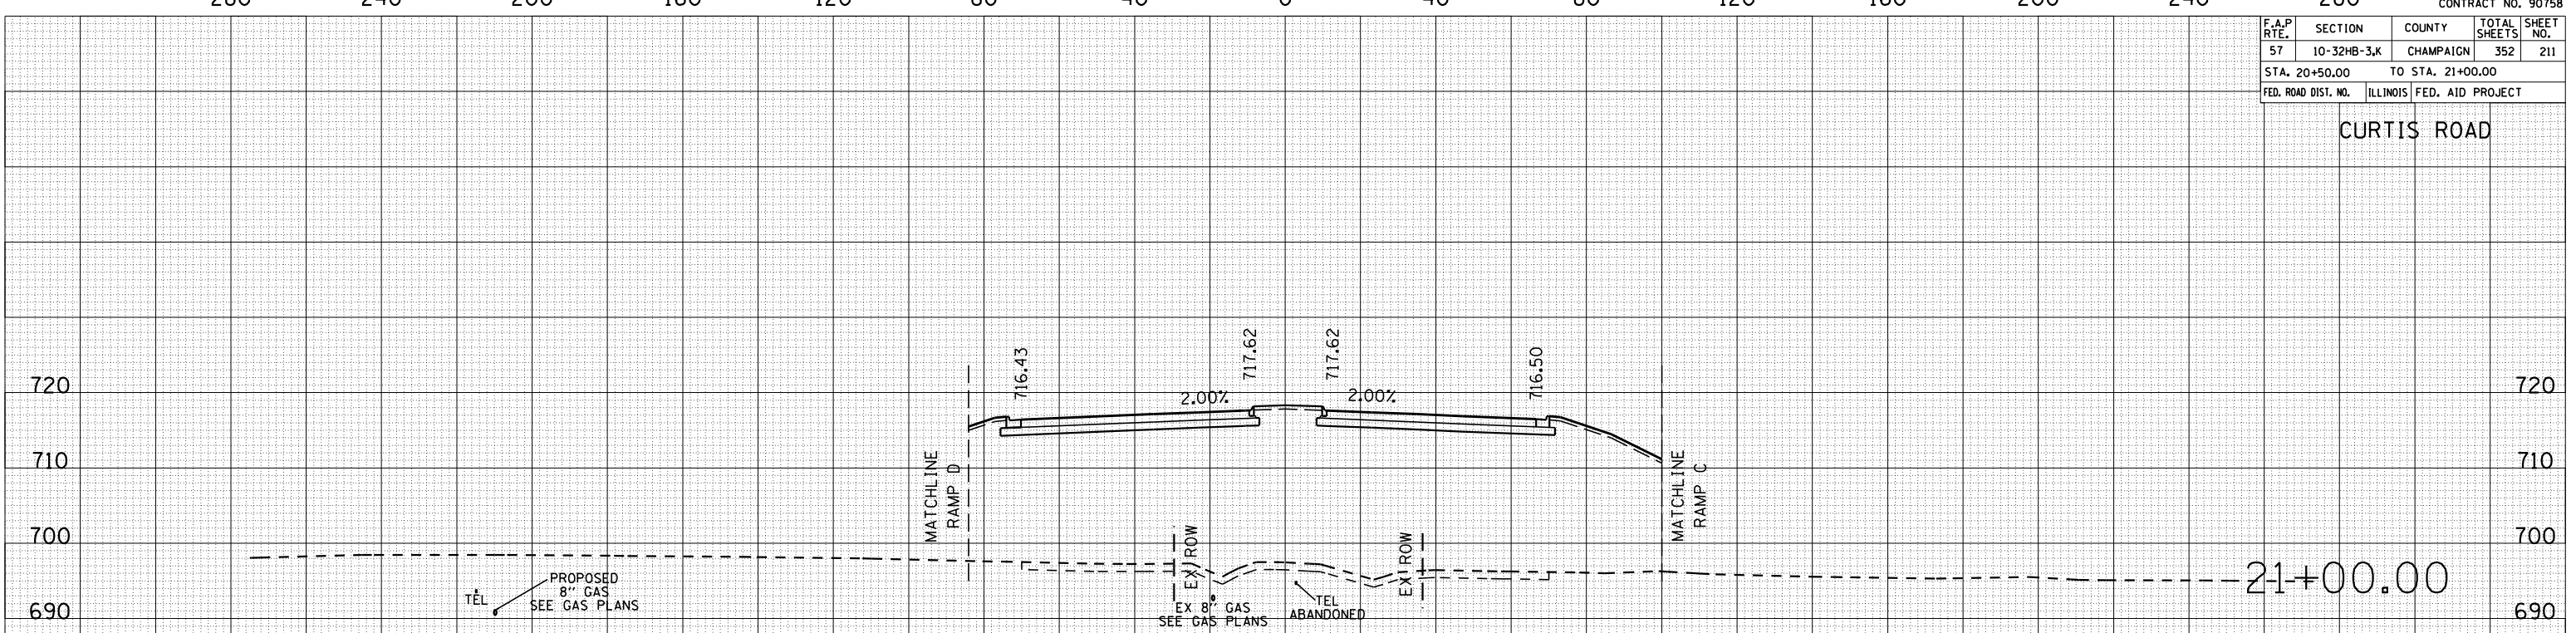

TSC=140.0  
 C=0.0  
 F=3,516.5  
 TSF=29.0

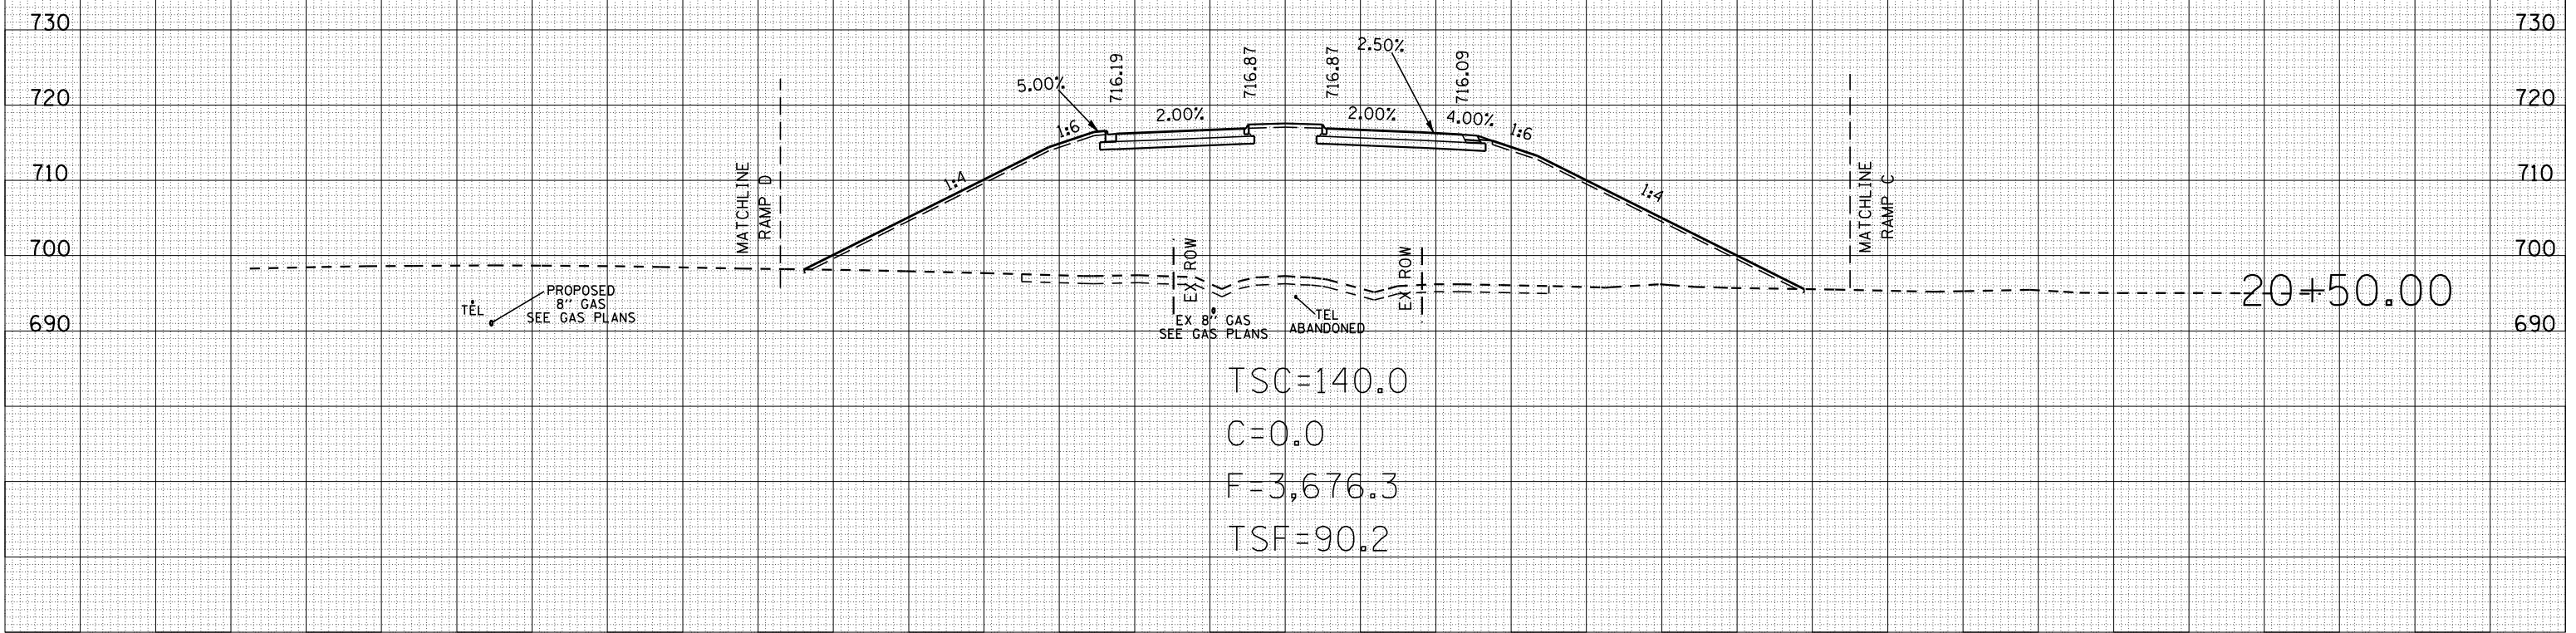


TSC=140.0  
 C=0.0  
 F=3,676.3  
 TSF=90.2

| F.A.I. RTE.         | SECTION     | COUNTY                    | TOTAL SHEETS | SHEET NO. |
|---------------------|-------------|---------------------------|--------------|-----------|
| 57                  | 10-32HB-3,K | CHAMPAIGN                 | 352          | 212       |
| STA. 21+18.50       |             | TO STA. 21+32.44          |              |           |
| FED. ROAD DIST. NO. |             | ILLINOIS FED. AID PROJECT |              |           |

CURTIS ROAD

| DATE | BY |
|------|----|
|      |    |
|      |    |
|      |    |
|      |    |

| DATE | BY |
|------|----|
|      |    |
|      |    |
|      |    |
|      |    |

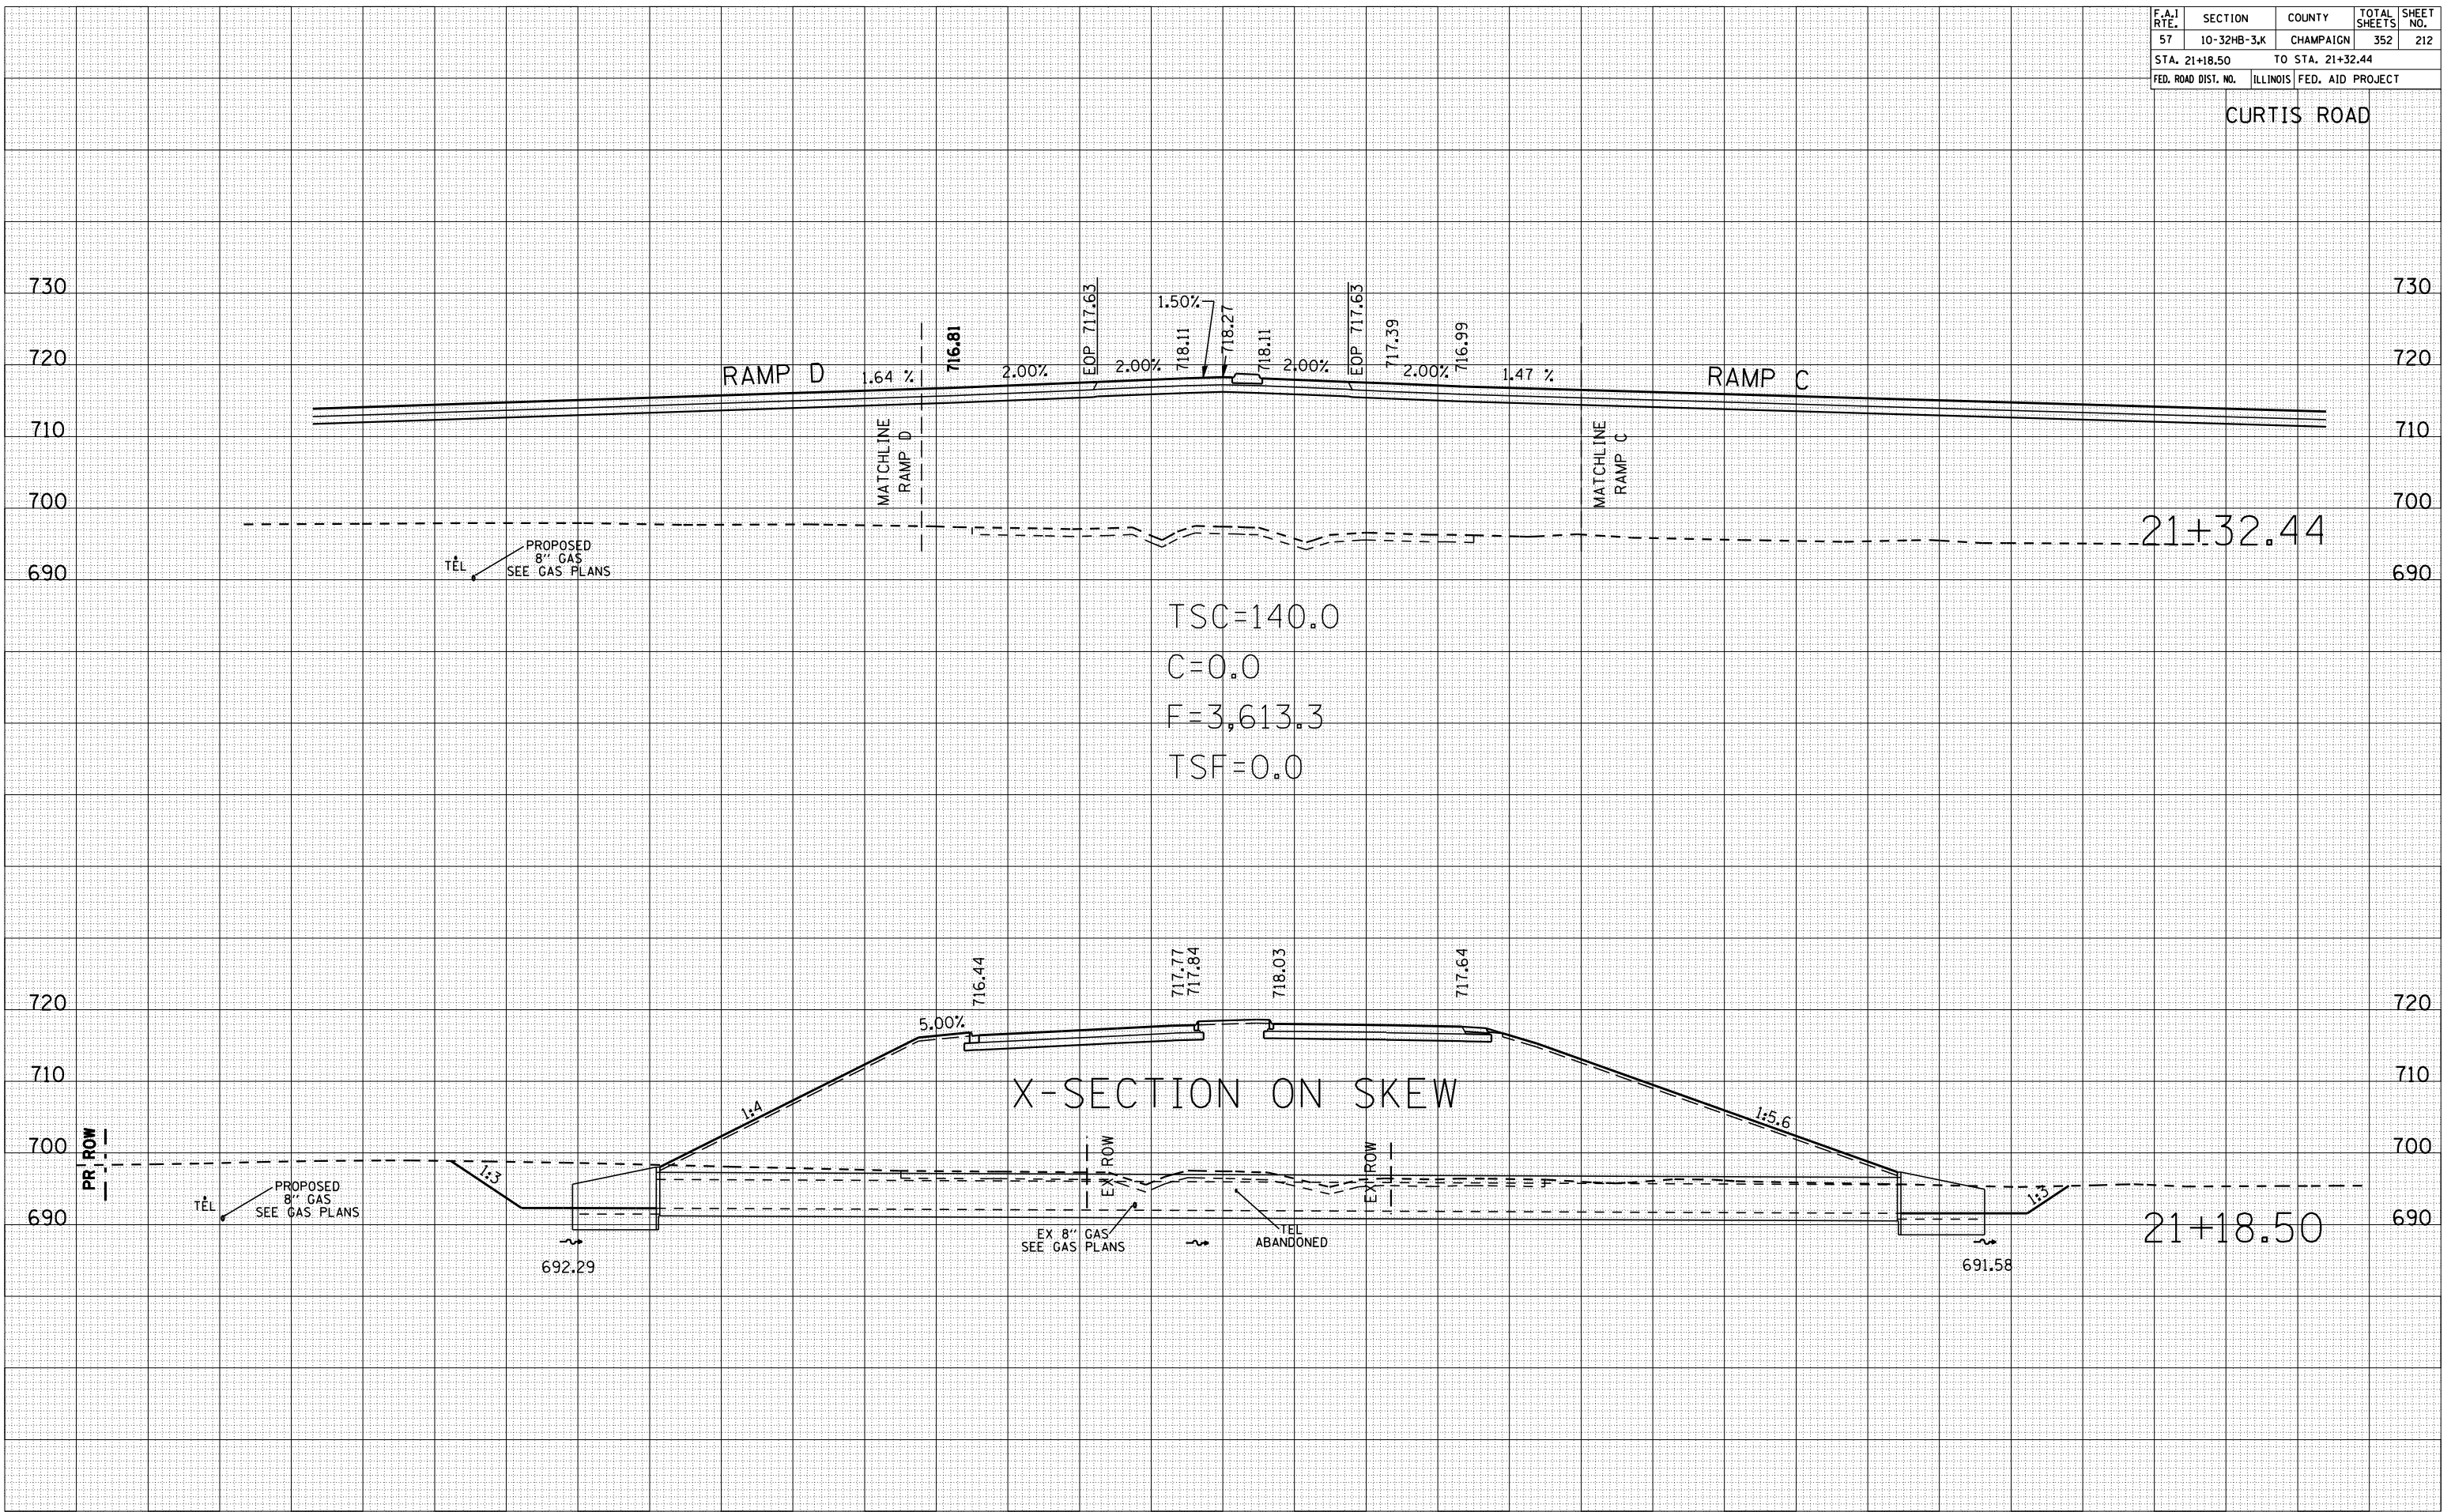

280 240 200 160 120 80 40 0 40 80 120 160 200 240 280


| F.A.I. RTE.         | SECTION     | COUNTY                    | TOTAL SHEETS | SHEET NO. |
|---------------------|-------------|---------------------------|--------------|-----------|
| 57                  | 10-32HB-3,K | CHAMPAIGN                 | 352          | 213       |
| STA. 22+00.00       |             | TO STA. 22+50.00          |              |           |
| FED. ROAD DIST. NO. |             | ILLINOIS FED. AID PROJECT |              |           |

CURTIS ROAD

| BY | DATE |
|----|------|
|    |      |


| FINAL SURVEY | SURVEYED | PLOTTED | DATE | AREAS CHECKED |
|--------------|----------|---------|------|---------------|
|              |          |         |      |               |
|              |          |         |      |               |
|              |          |         |      |               |

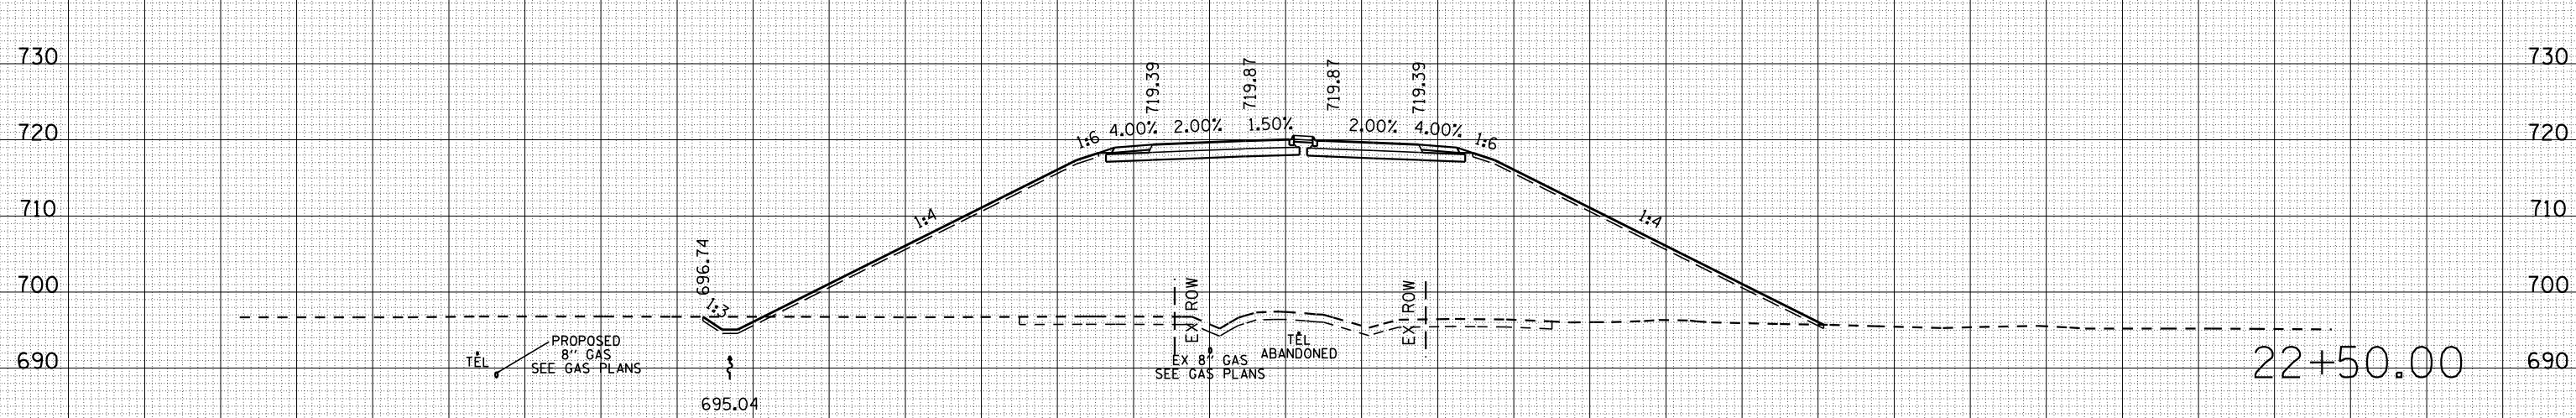

| BY | DATE |
|----|------|
|    |      |

| ORIGINAL SURVEY | SURVEYED | PLOTTED | DATE | AREAS CHECKED |
|-----------------|----------|---------|------|---------------|
|                 |          |         |      |               |
|                 |          |         |      |               |
|                 |          |         |      |               |

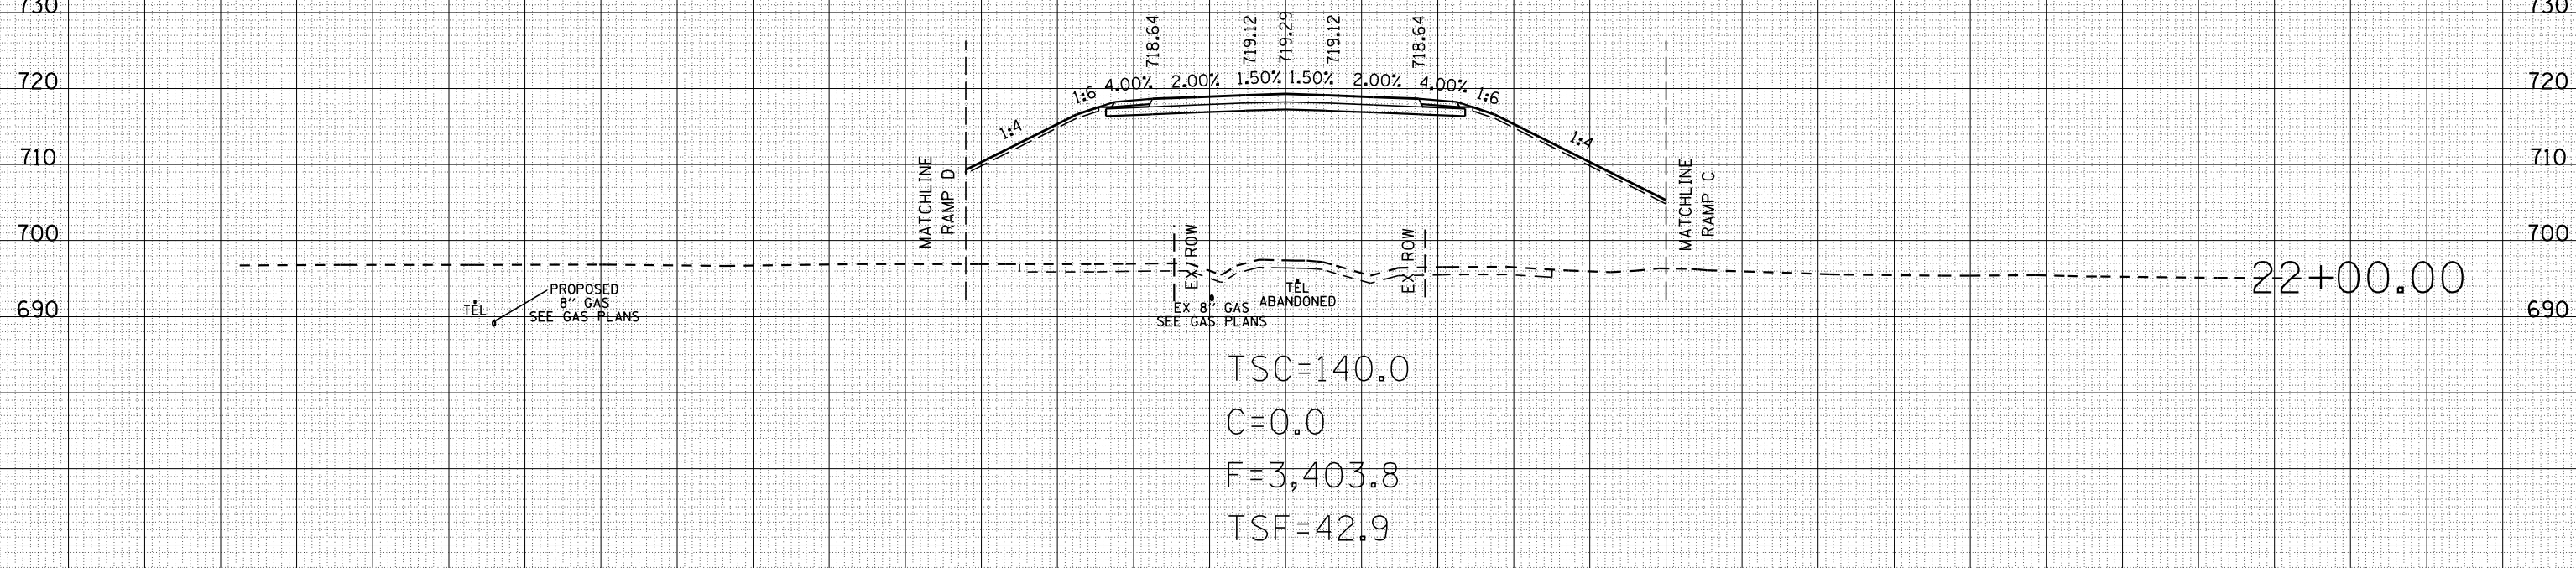


280 240 200 160 120 80 40 0 40 80 120 160 200 240 280

| F.A.I. RTE.         | SECTION                   | COUNTY           | TOTAL SHEETS | SHEET NO. |
|---------------------|---------------------------|------------------|--------------|-----------|
| 57                  | 10-32HB-3,K               | CHAMPAIGN        | 352          | 214       |
| STA. 23+00.00       |                           | TO STA. 24+00.00 |              |           |
| FED. ROAD DIST. NO. | ILLINOIS FED. AID PROJECT |                  |              |           |


CURTIS ROAD

| BY | DATE |
|----|------|
|    |      |
|    |      |
|    |      |
|    |      |

| BY | DATE |
|----|------|
|    |      |
|    |      |
|    |      |
|    |      |

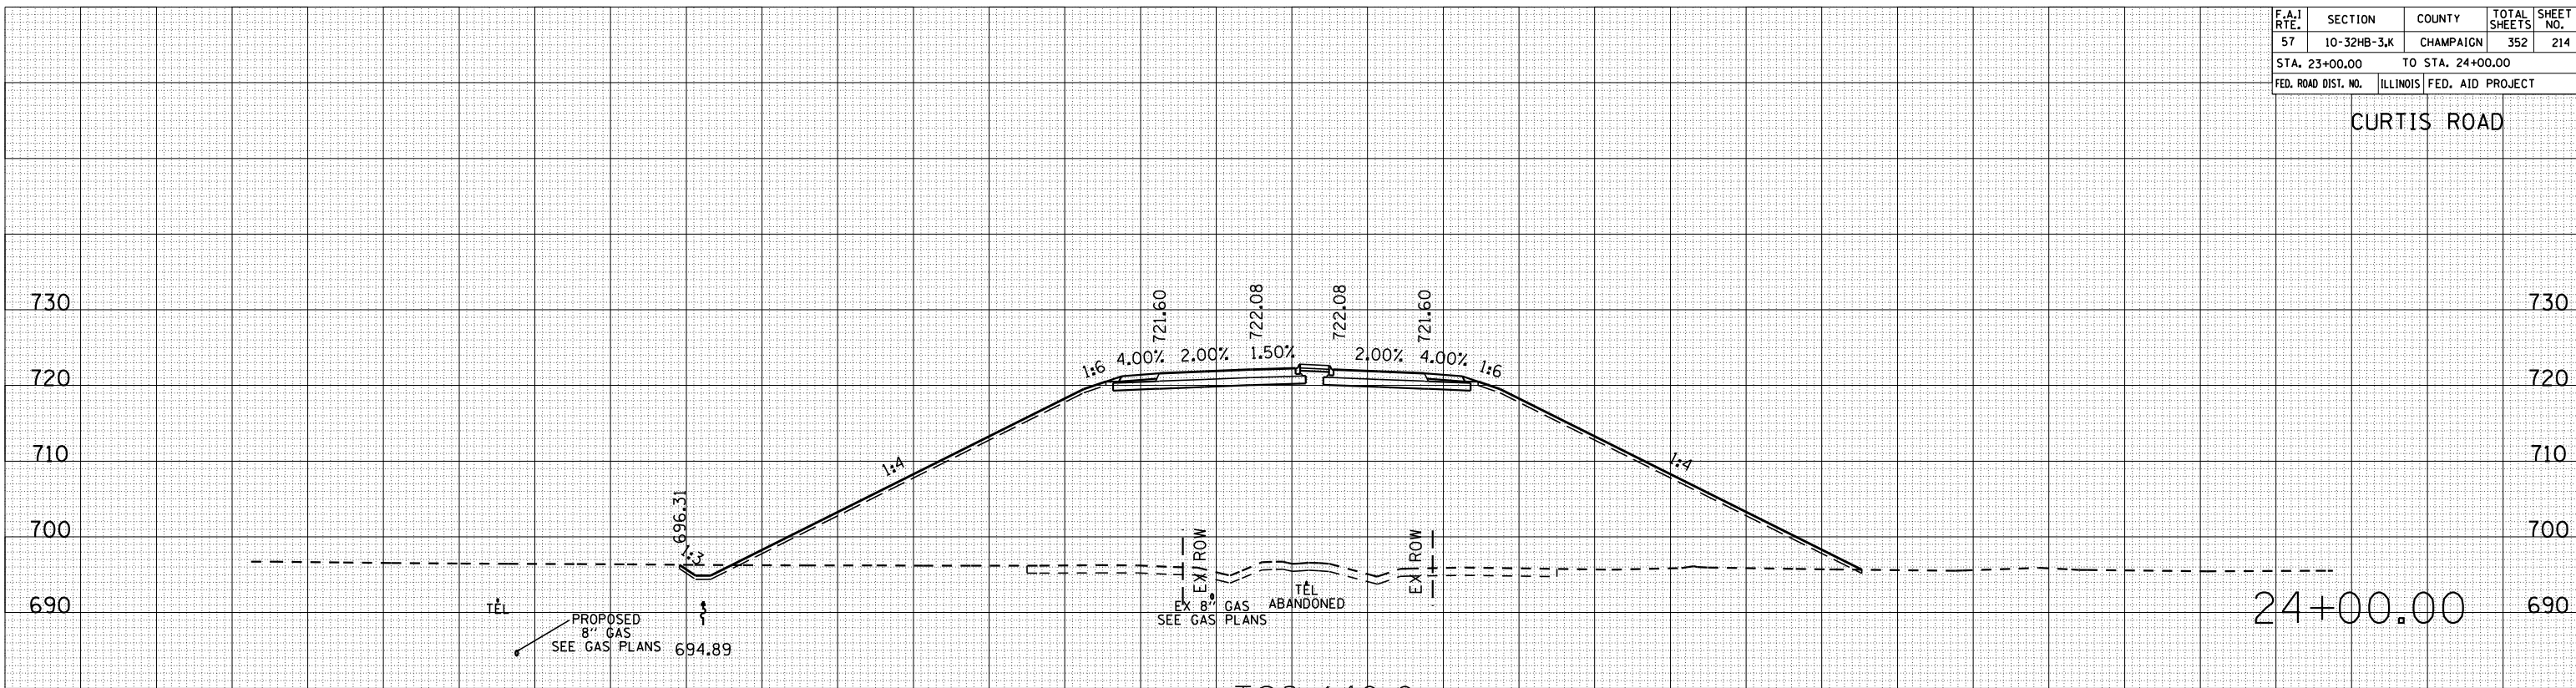

TSC=140.0  
C=20.2  
F=5,025.5  
TSF=107.0

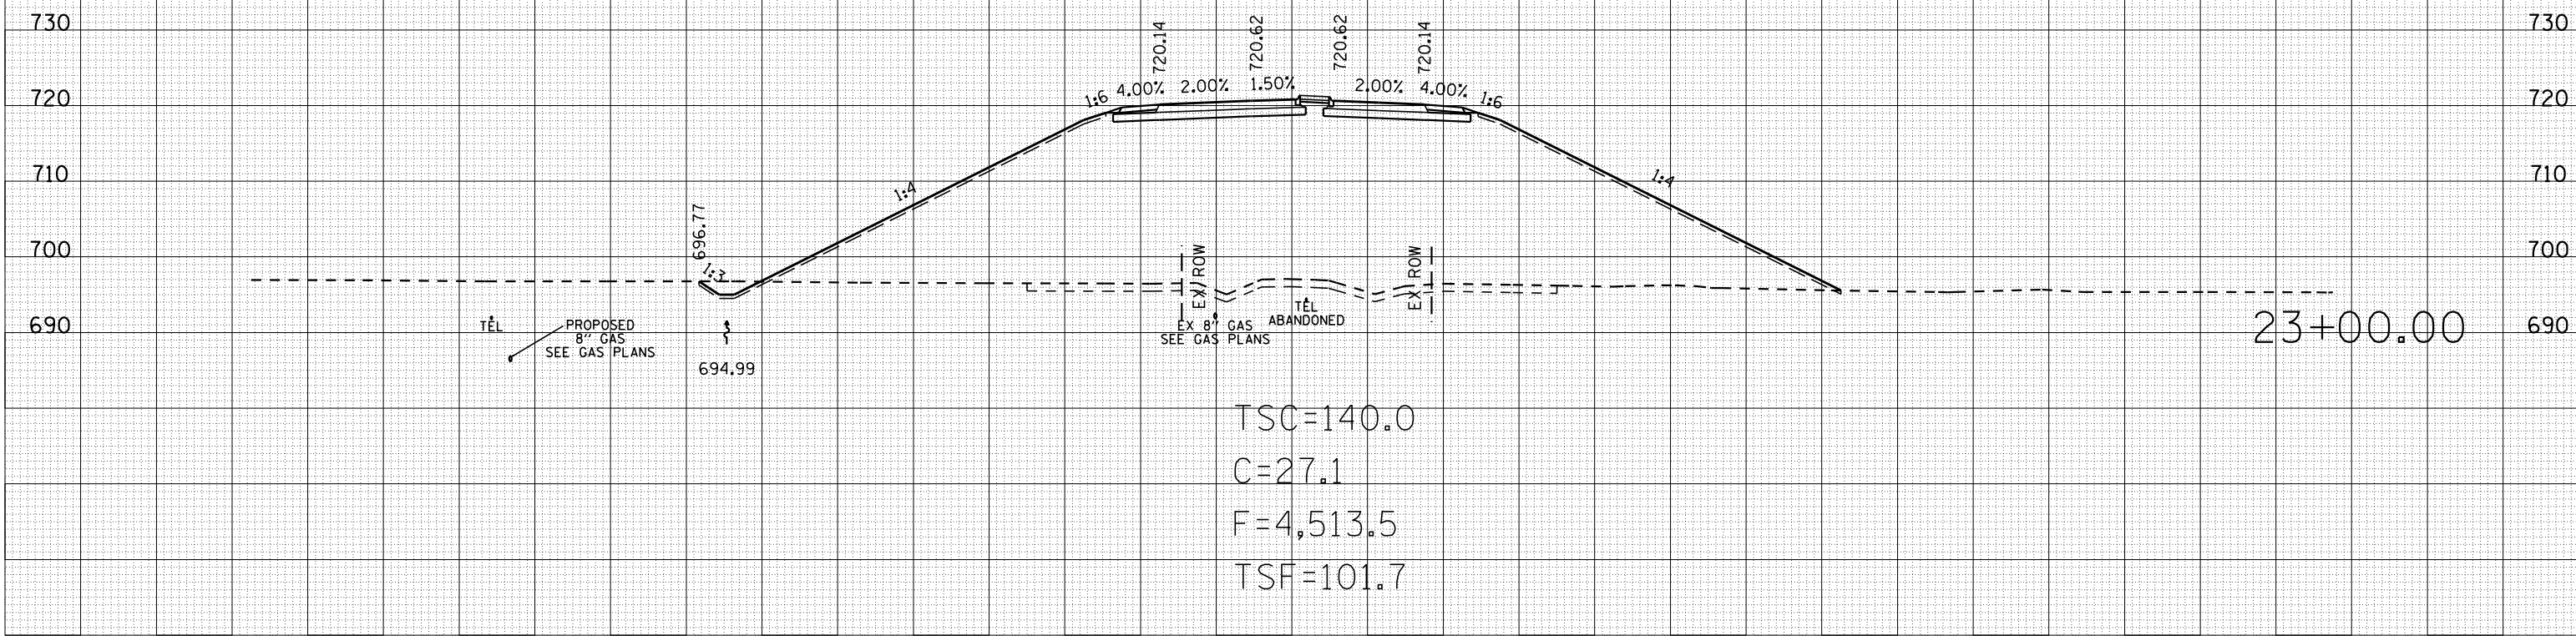


TSC=140.0  
C=27.1  
F=4,513.5  
TSF=101.7

| F.A.I. RTE.         | SECTION     | COUNTY                    | TOTAL SHEETS | SHEET NO. |
|---------------------|-------------|---------------------------|--------------|-----------|
| 57                  | 10-32HB-3,K | CHAMPAIGN                 | 352          | 215       |
| STA. 25+00.00       |             | TO STA. 26+00.00          |              |           |
| FED. ROAD DIST. NO. |             | ILLINOIS FED. AID PROJECT |              |           |


CURTIS ROAD

| DATE | BY |
|------|----|
|      |    |
|      |    |
|      |    |
|      |    |
|      |    |

| DATE | BY |
|------|----|
|      |    |
|      |    |
|      |    |
|      |    |
|      |    |

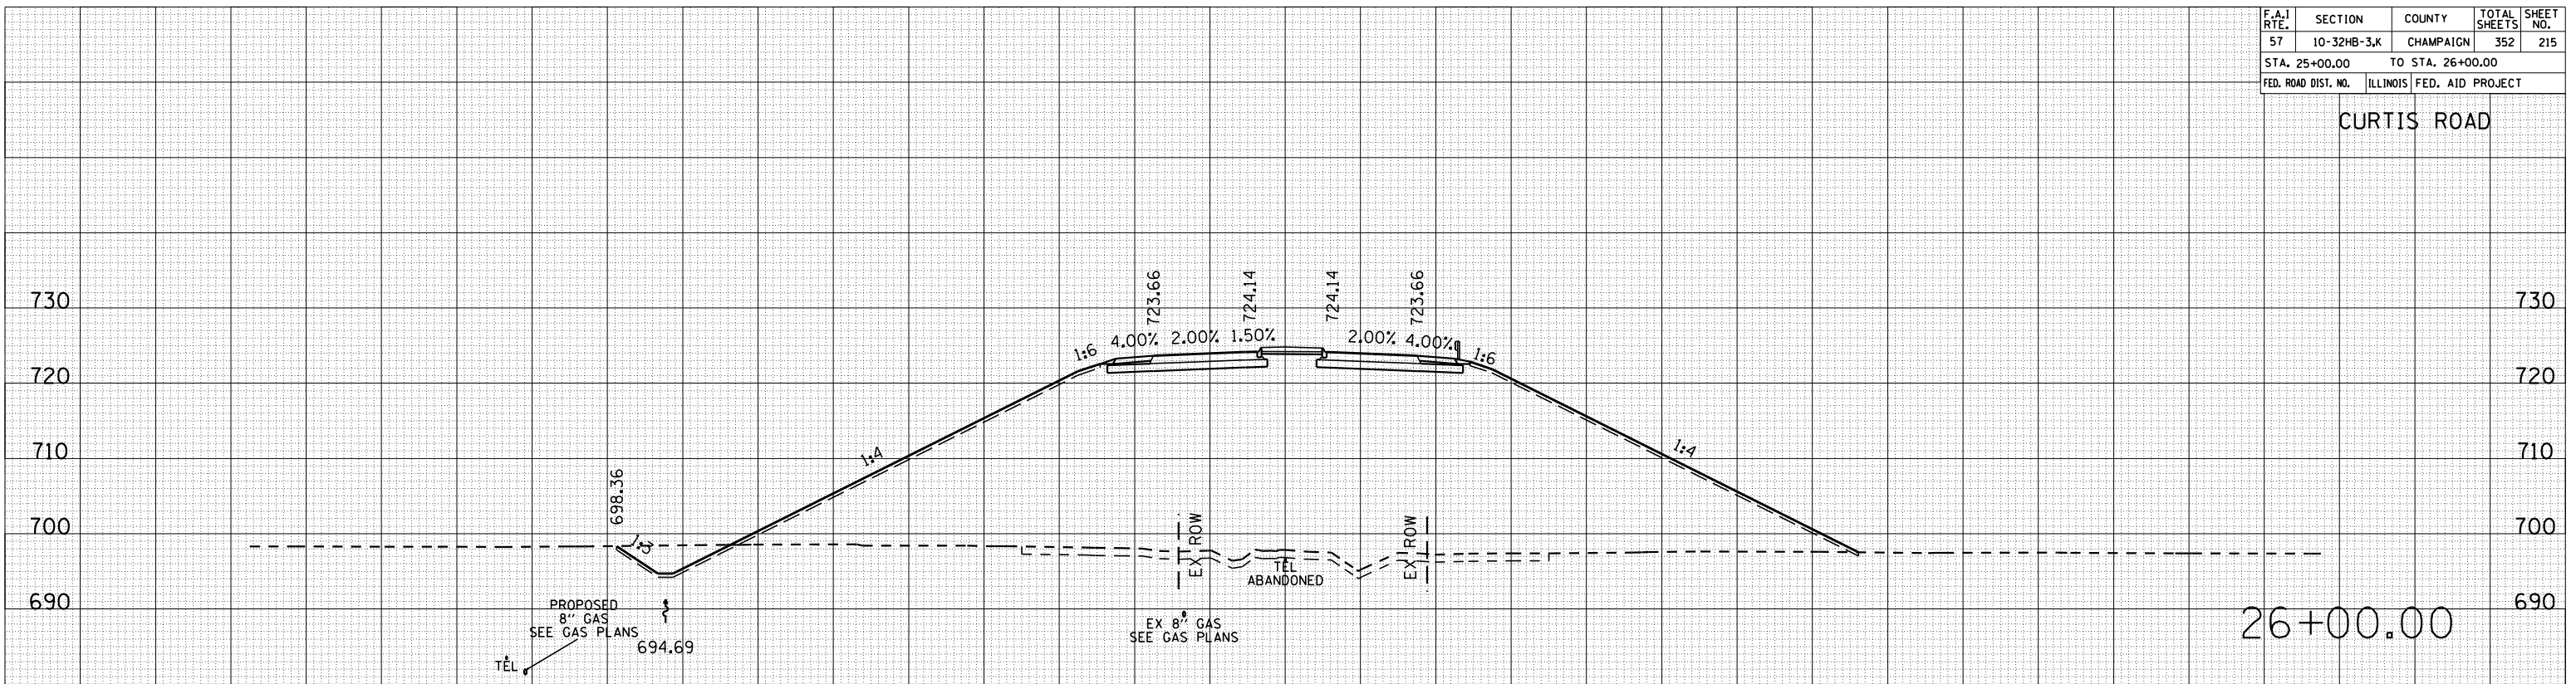

TSC=140.0  
 C=80.5  
 F=5,133.5  
 TSF=117.2

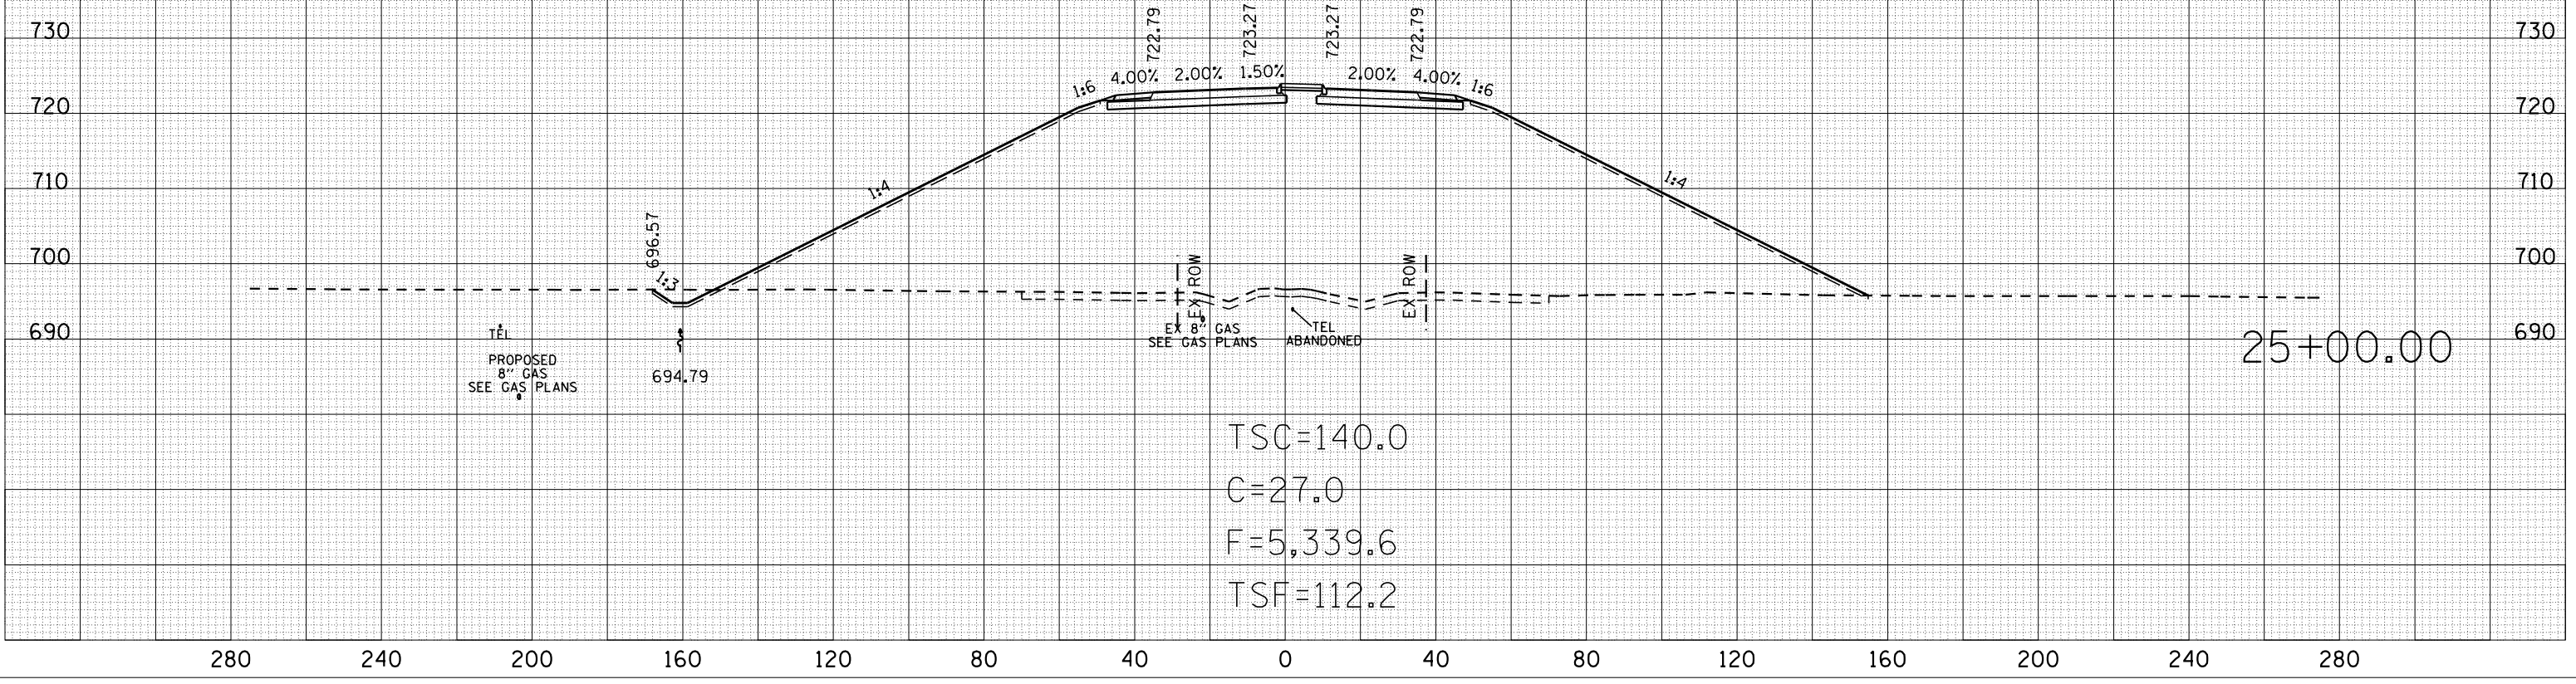

TSC=140.0  
 C=27.0  
 F=5,339.6  
 TSF=112.2

280 240 200 160 120 80 40 0 40 80 120 160 200 240 280

| F.A.I. RTE.         | SECTION     | COUNTY                    | TOTAL SHEETS | SHEET NO. |
|---------------------|-------------|---------------------------|--------------|-----------|
| 57                  | 10-32HB-3,K | CHAMPAIGN                 | 352          | 216       |
| STA. 26+37.14       |             | TO STA. 26+37.14          |              |           |
| FED. ROAD DIST. NO. |             | ILLINOIS FED. AID PROJECT |              |           |

CURTIS ROAD

| BY | DATE |
|----|------|
|    |      |


  

| FINAL SURVEY | SURVEYED | PLOTTED | DATE | AREAS CHECKED |
|--------------|----------|---------|------|---------------|
|              |          |         |      |               |

| BY | DATE |
|----|------|
|    |      |

| ORIGINAL SURVEY | SURVEYED | PLOTTED | DATE | AREAS CHECKED |
|-----------------|----------|---------|------|---------------|
|                 |          |         |      |               |

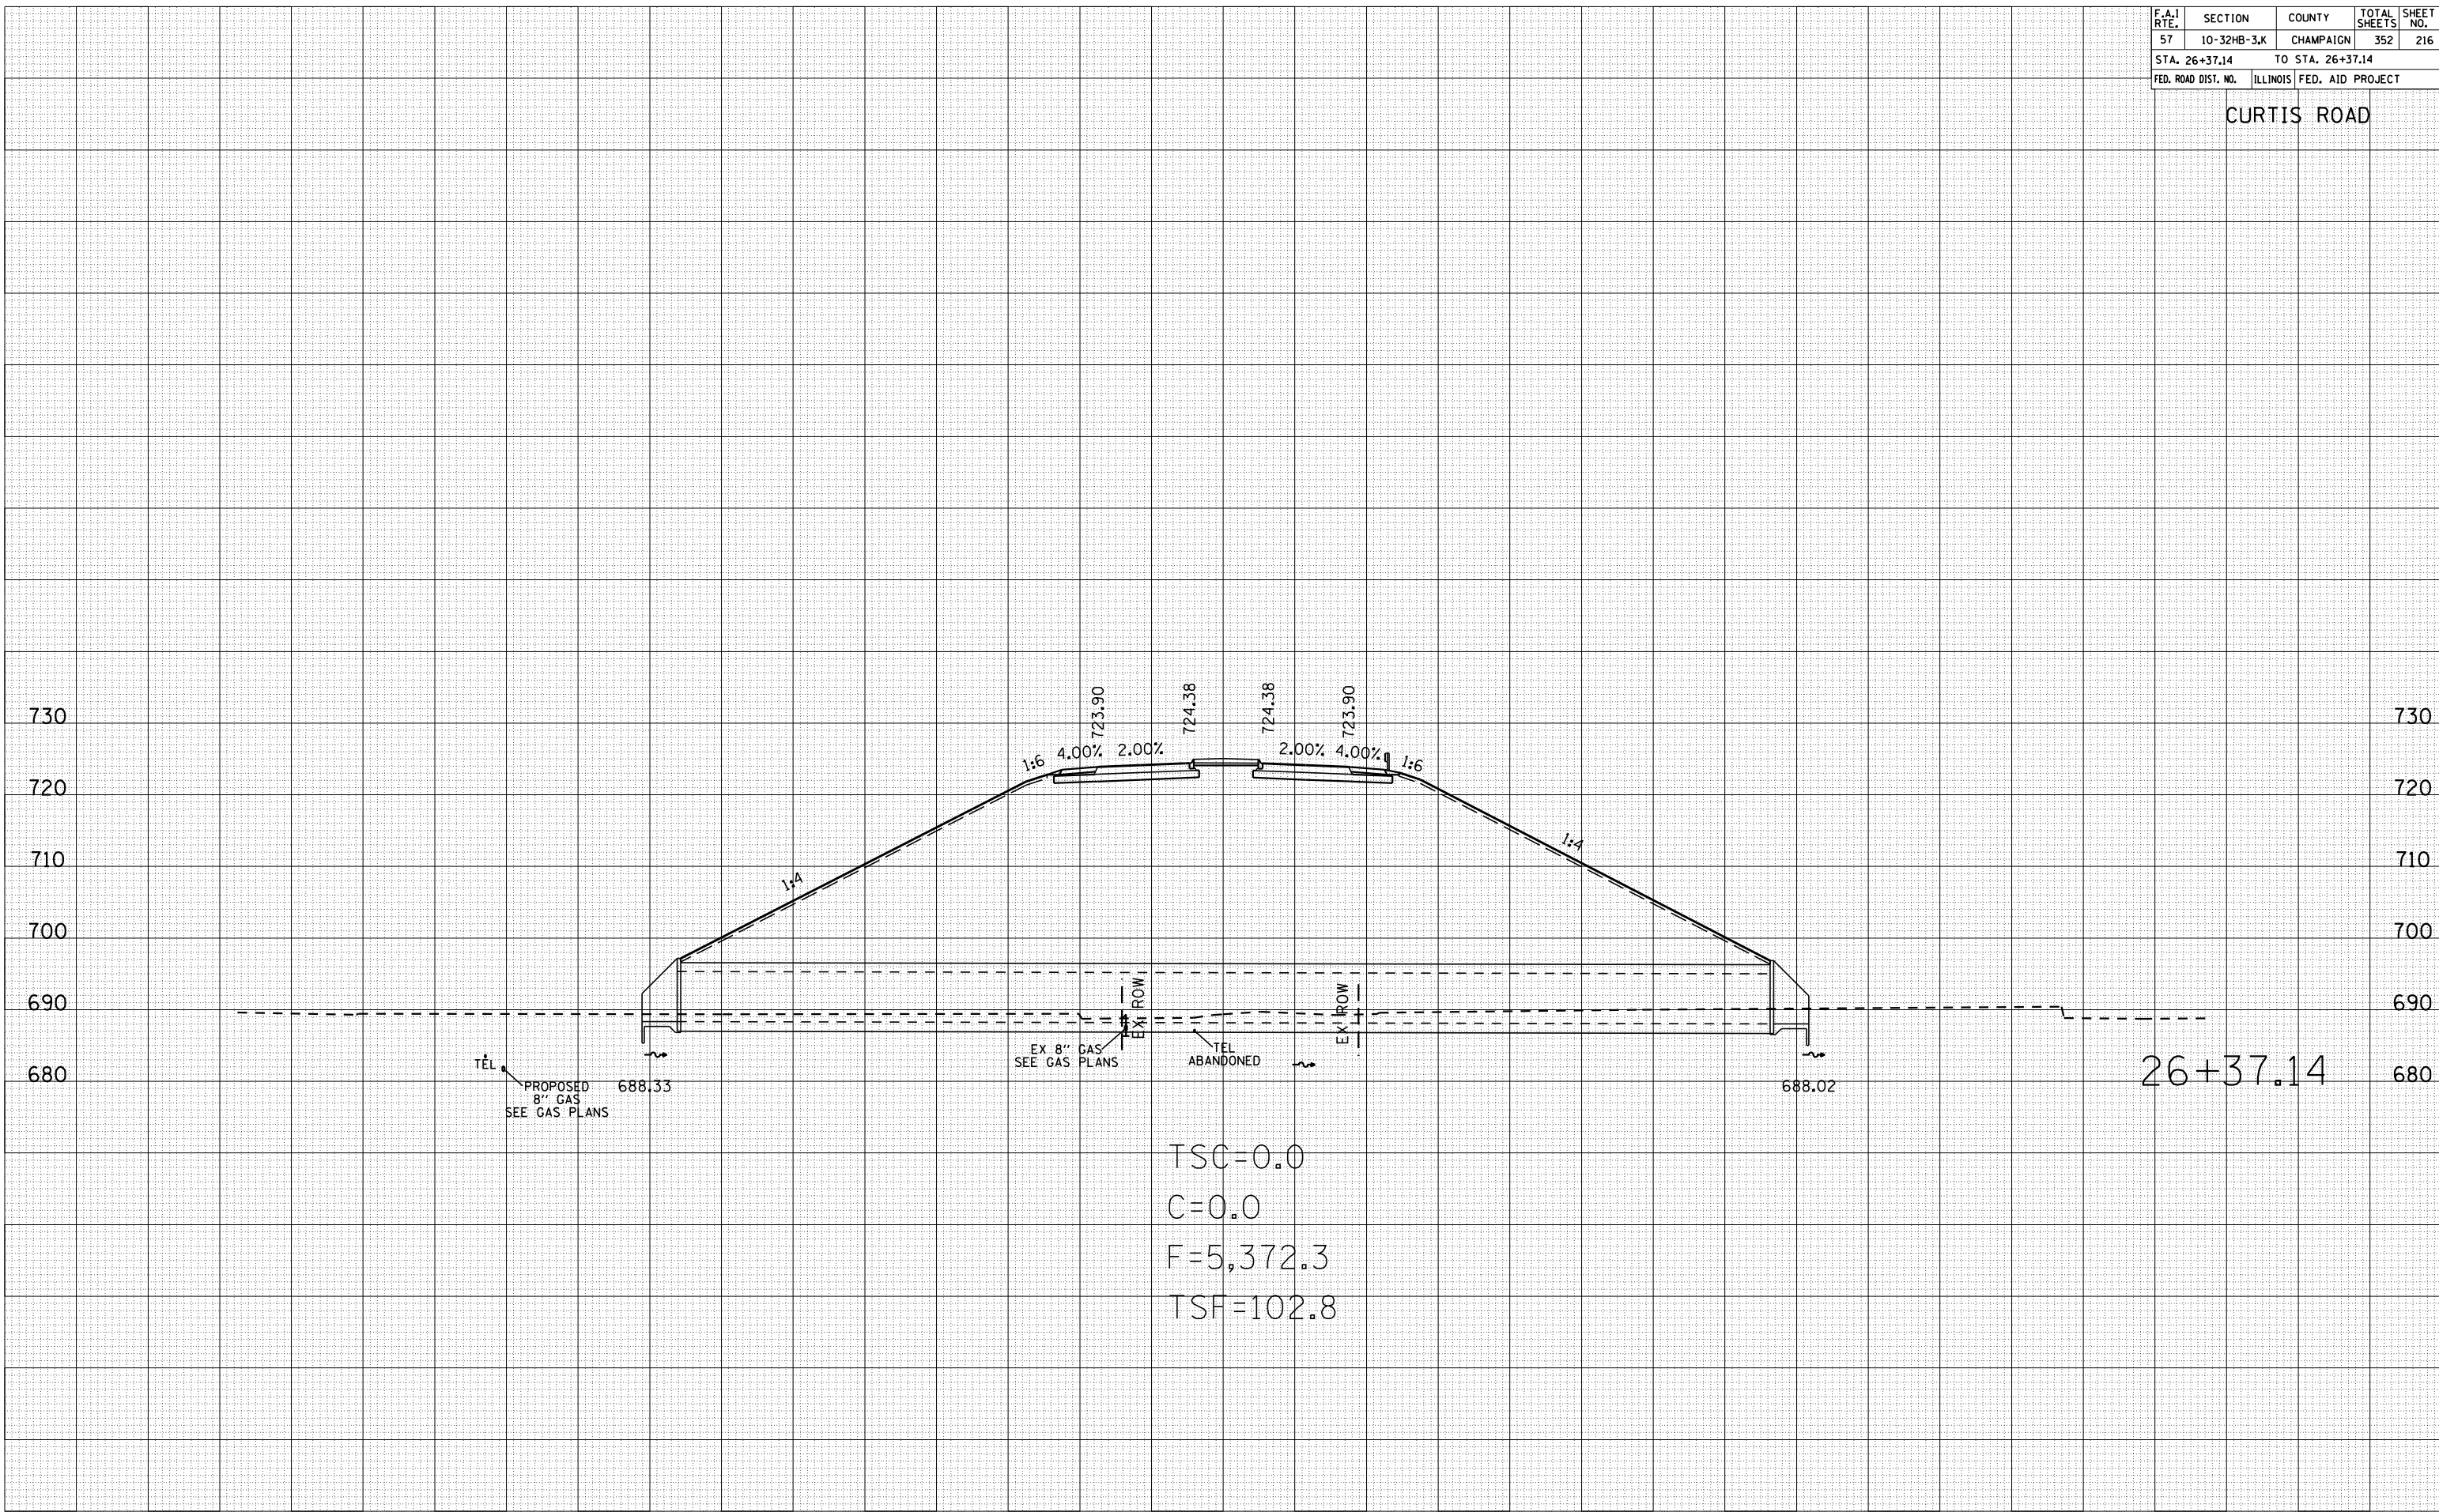

26+37.14

TSC=0.0  
 C=0.0  
 F=5,372.3  
 TSF=102.8

280 240 200 160 120 80 40 0 40 80 120 160 200 240 280




280 240 200 160 120 80 40 0 40 80 120 160 200 240 280

| F.A.I. RTE.         | SECTION     | COUNTY                    | TOTAL SHEETS | SHEET NO. |
|---------------------|-------------|---------------------------|--------------|-----------|
| 57                  | 10-32HB-3,K | CHAMPAIGN                 | 352          | 217       |
| STA. 27+00.00       |             | TO STA. 28+00.00          |              |           |
| FED. ROAD DIST. NO. |             | ILLINOIS FED. AID PROJECT |              |           |

CURTIS ROAD

| BY | DATE |
|----|------|
|    |      |
|    |      |
|    |      |
|    |      |

| BY | DATE |
|----|------|
|    |      |
|    |      |
|    |      |
|    |      |

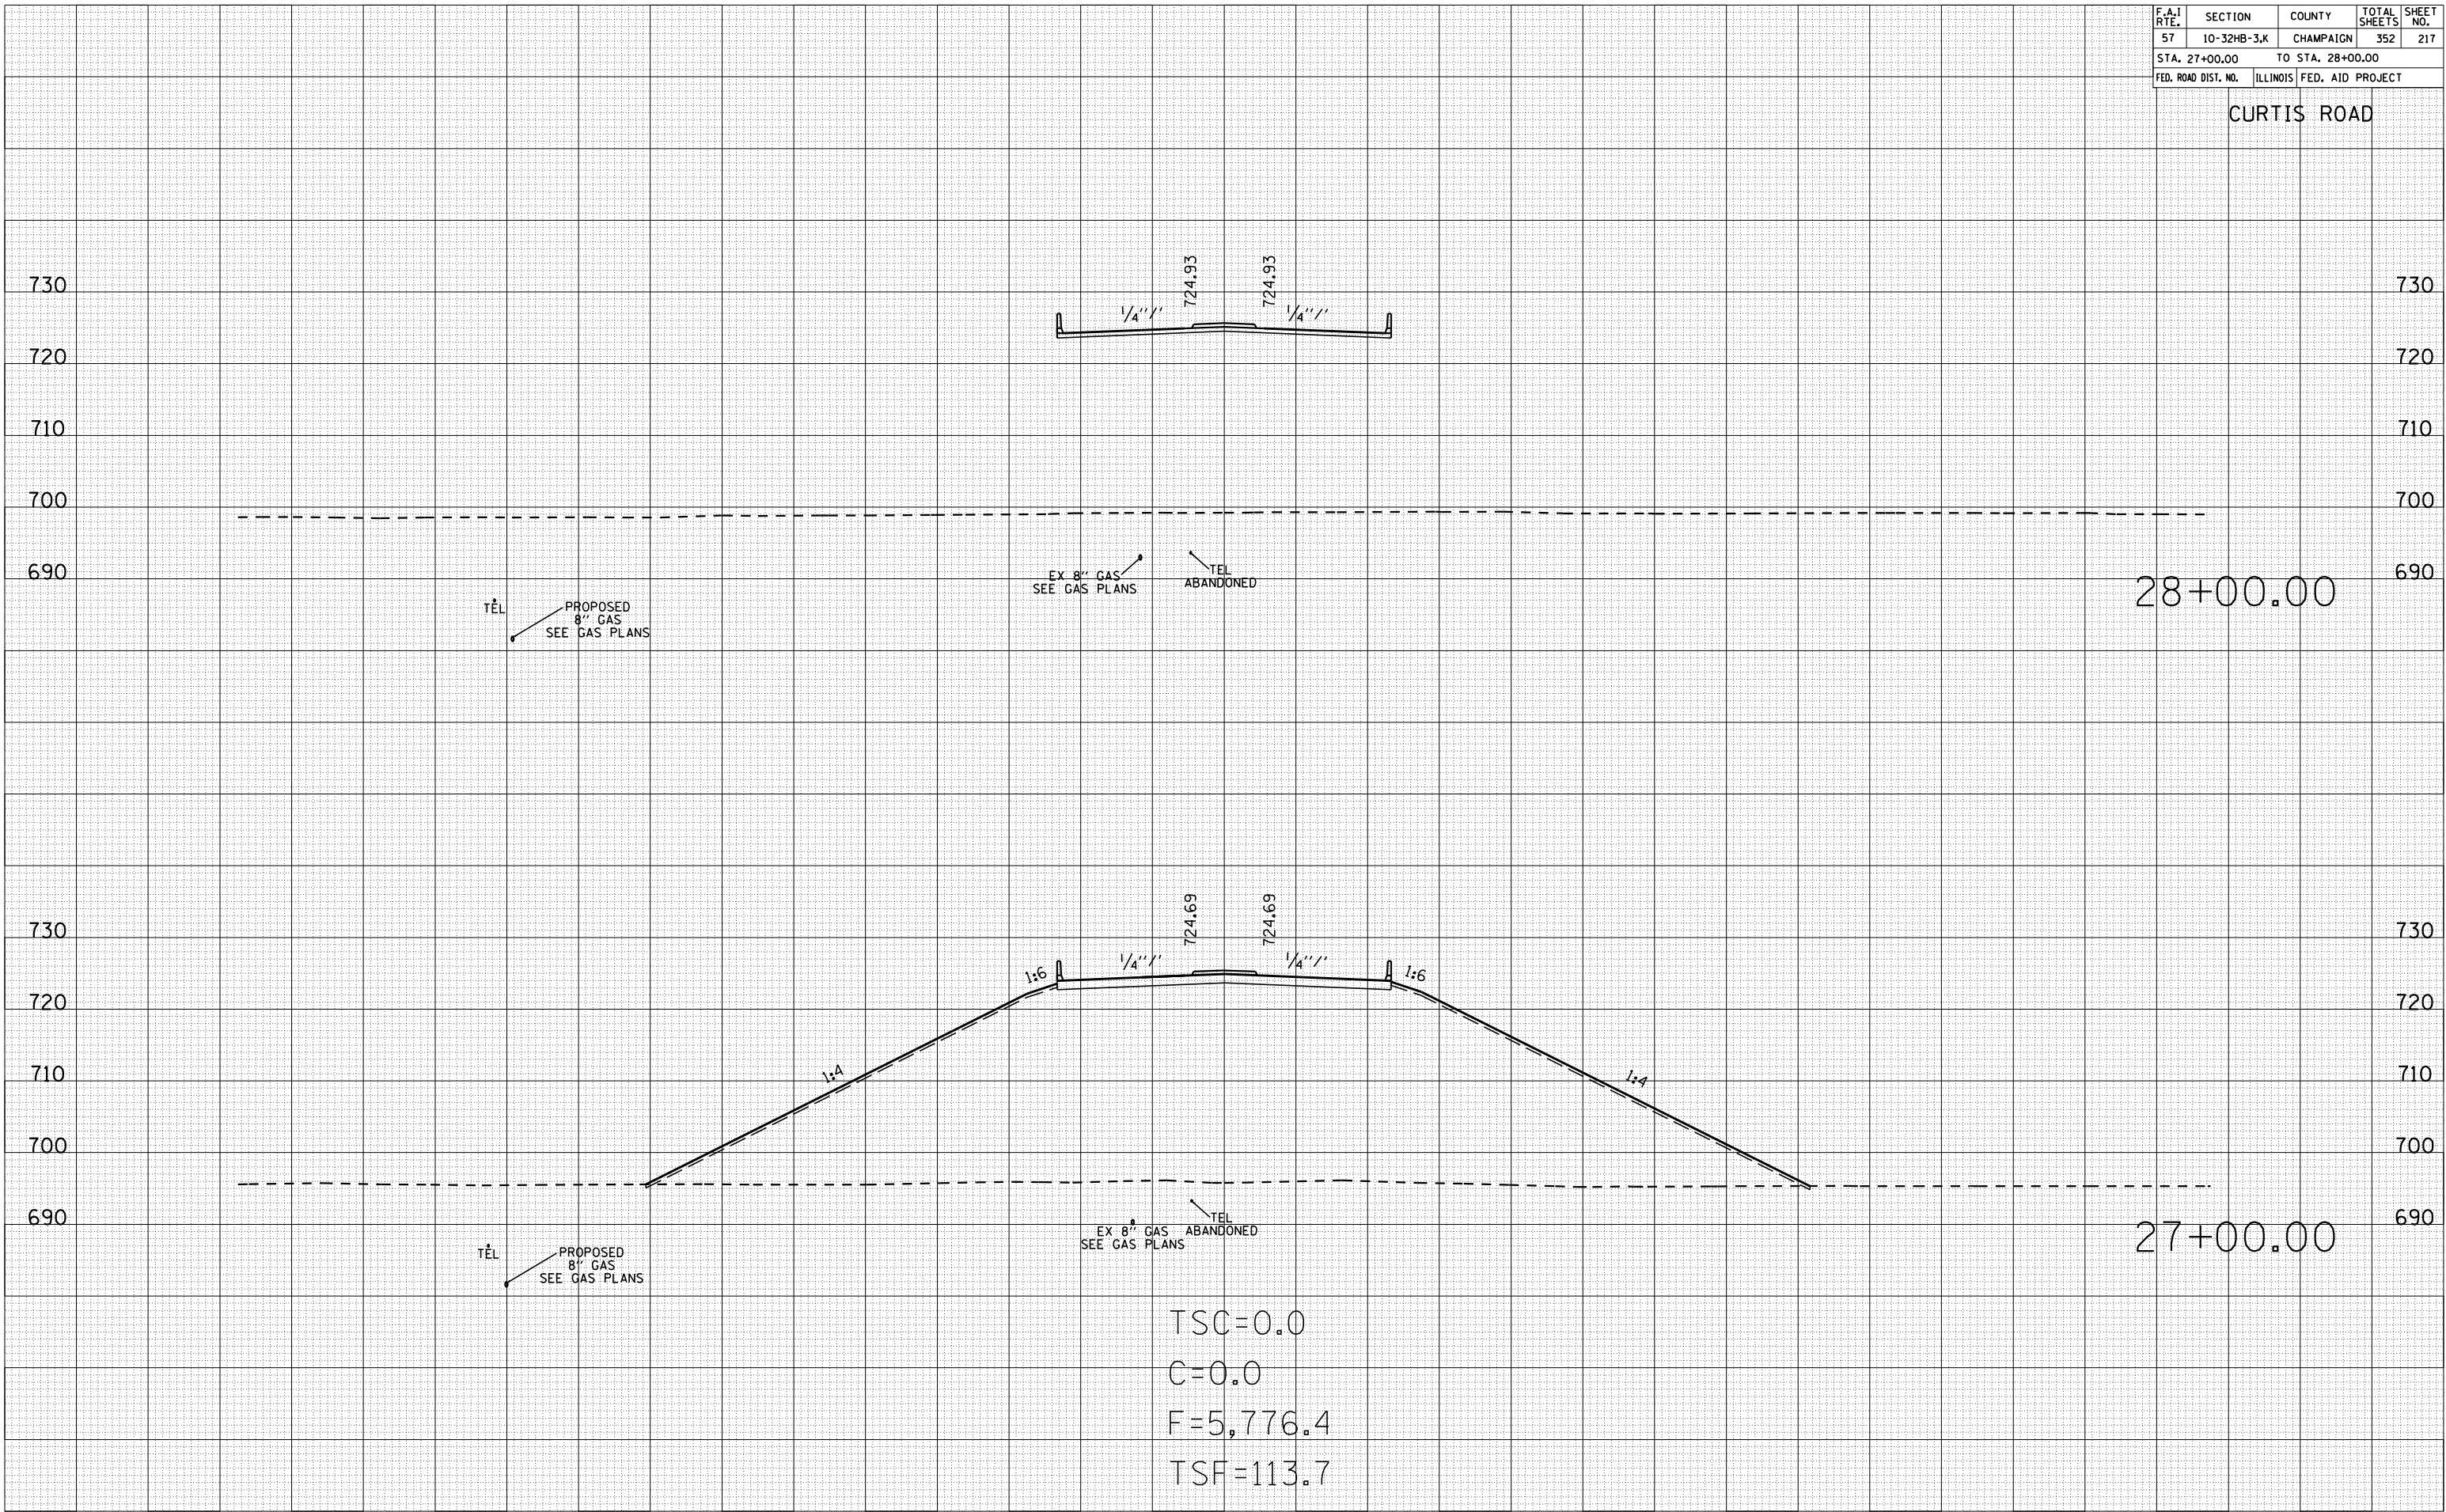

TSC=0.0  
 C=0.0  
 F=5,776.4  
 TSF=113.7

280 240 200 160 120 80 40 0 40 80 120 160 200 240 280


280 240 200 160 120 80 40 0 40 80 120 160 200 240 280

| F.A.I. RTE.         | SECTION     | COUNTY                    | TOTAL SHEETS | SHEET NO. |
|---------------------|-------------|---------------------------|--------------|-----------|
| 57                  | 10-32HB-3,K | CHAMPAIGN                 | 352          | 218       |
| STA. 29+00.00       |             | TO STA. 30+00.00          |              |           |
| FED. ROAD DIST. NO. |             | ILLINOIS FED. AID PROJECT |              |           |

CURTIS ROAD

| BY | DATE |
|----|------|
|    |      |
|    |      |
|    |      |
|    |      |
|    |      |

| BY | DATE |
|----|------|
|    |      |
|    |      |
|    |      |
|    |      |
|    |      |

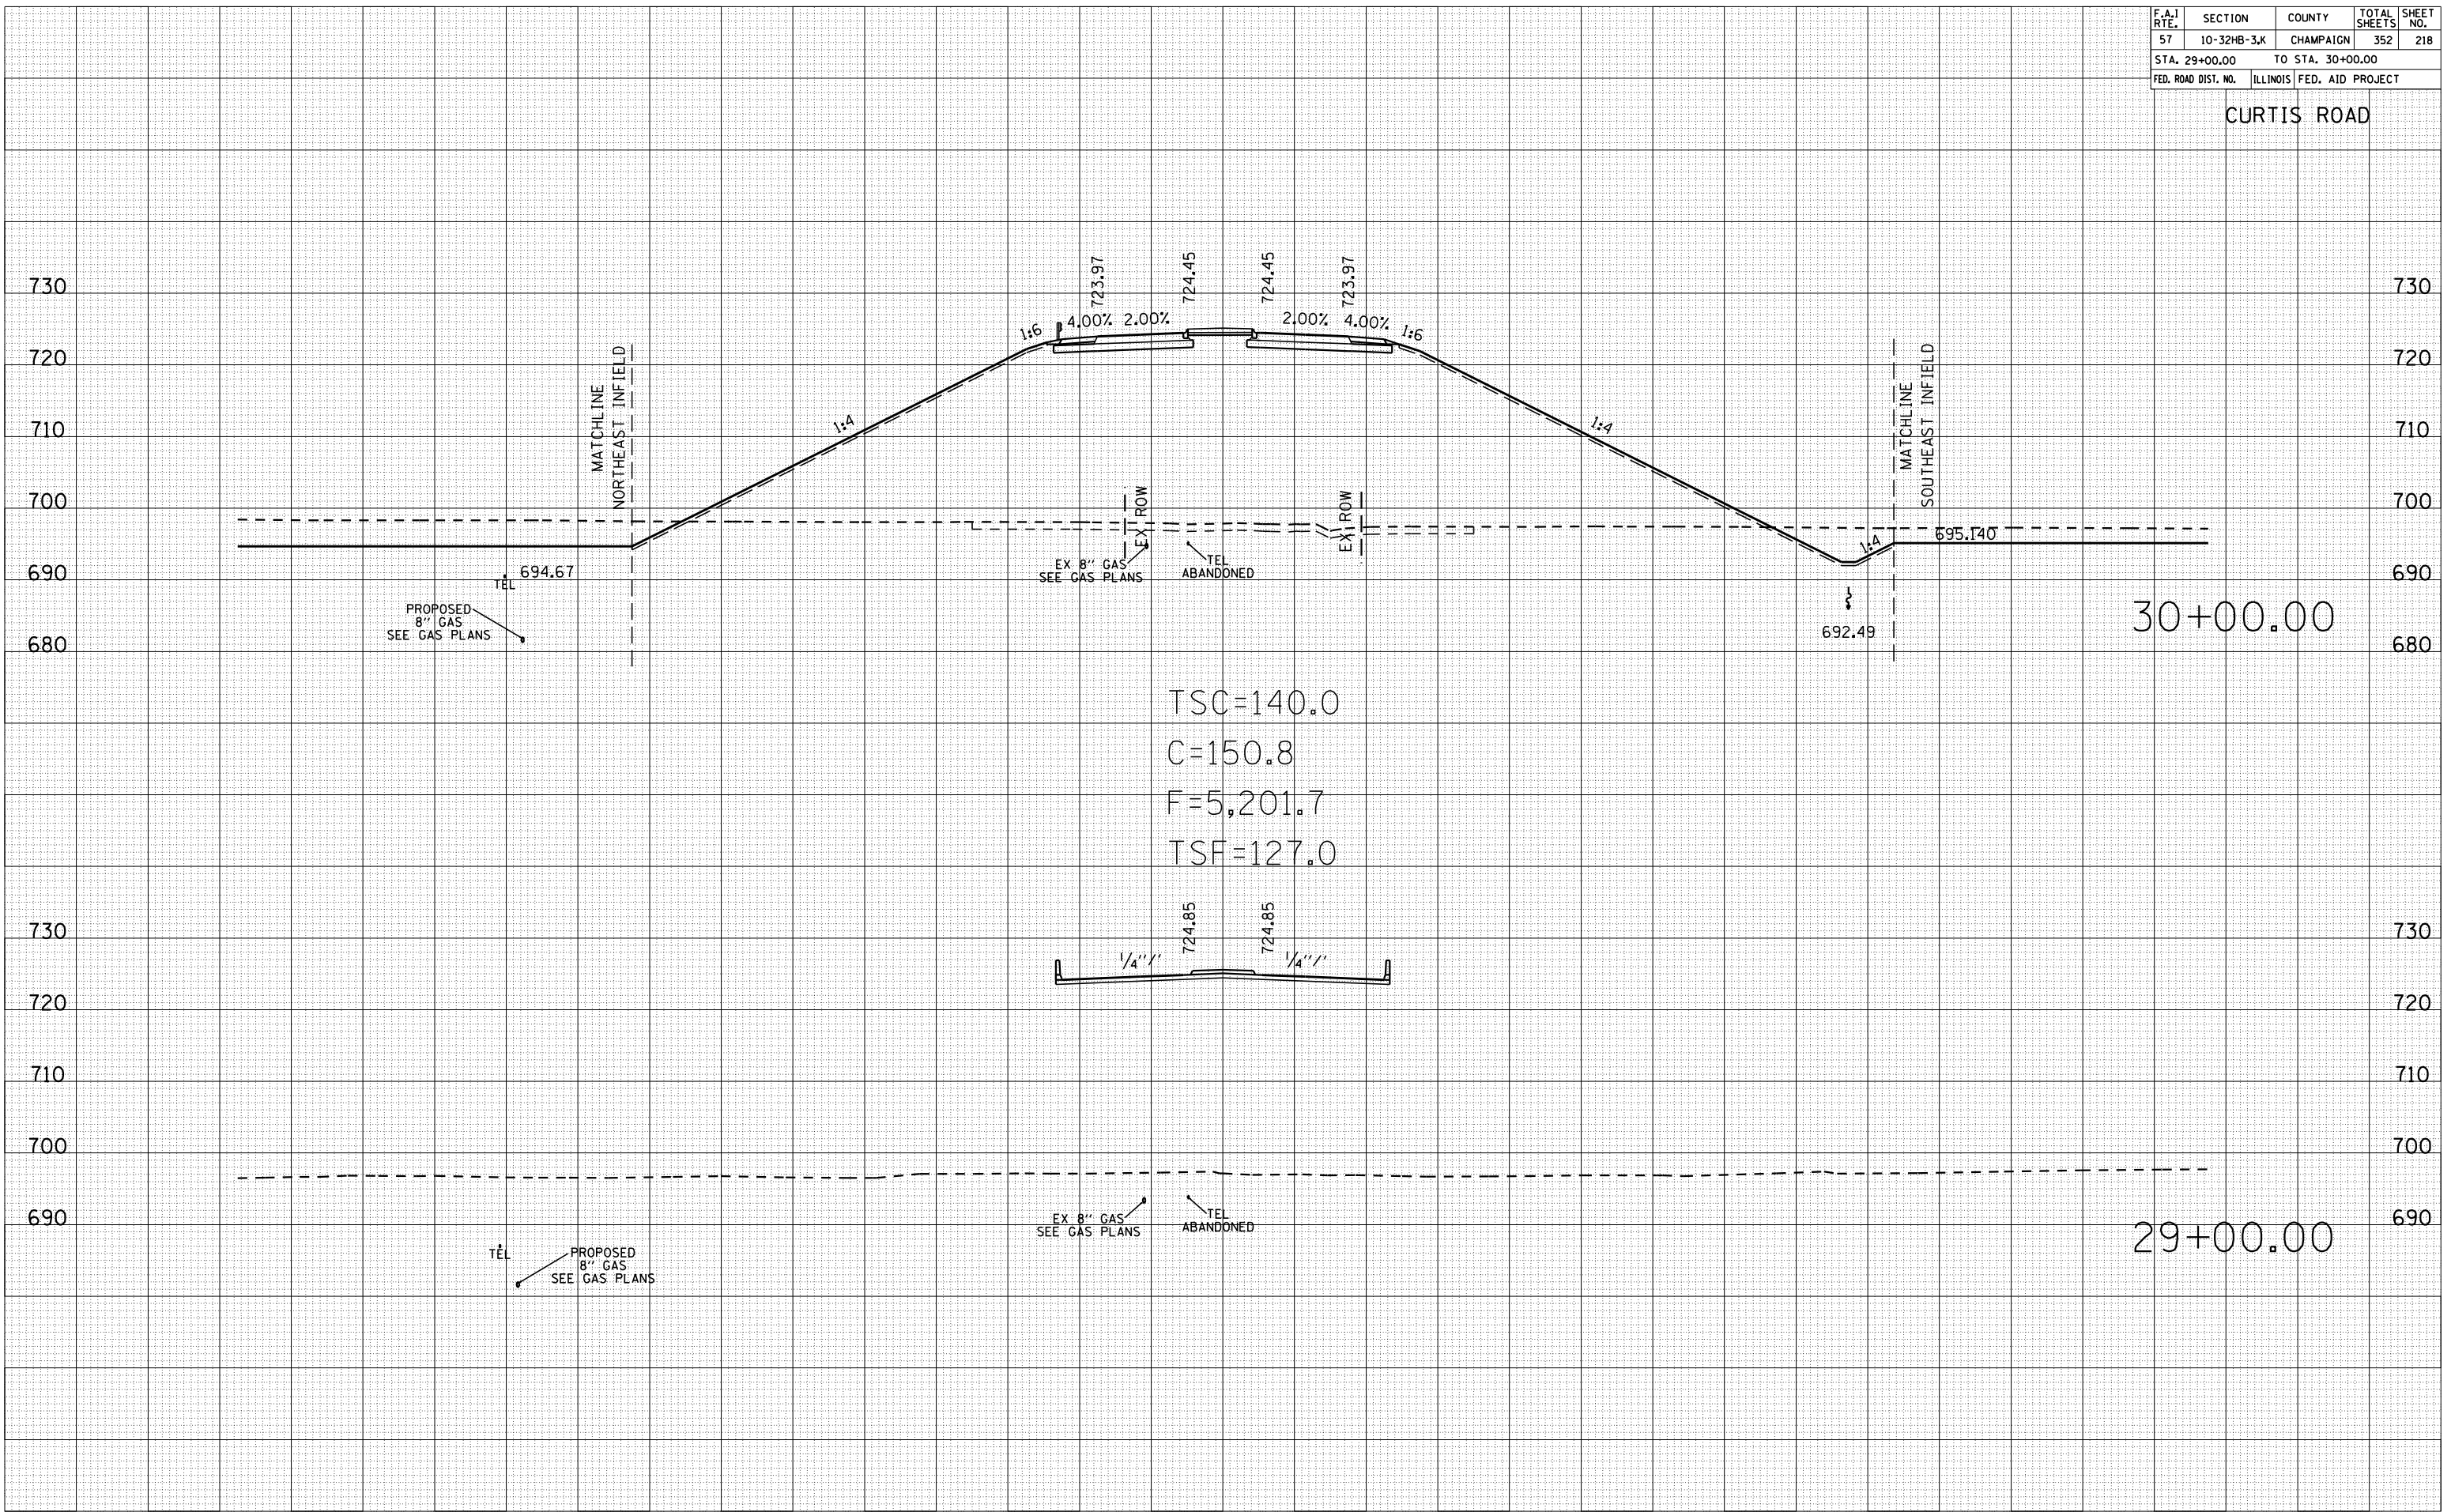

TSC=140.0  
 C=150.8  
 F=5,201.7  
 TSF=127.0


280 240 200 160 120 80 40 0 40 80 120 160 200 240 280

| F.A.I. RTE.         | SECTION     | COUNTY                    | TOTAL SHEETS | SHEET NO. |
|---------------------|-------------|---------------------------|--------------|-----------|
| 57                  | 10-32HB-3,K | CHAMPAIGN                 | 352          | 219       |
| STA. 31+00.00       |             | TO STA. 31+00.00          |              |           |
| FED. ROAD DIST. NO. |             | ILLINOIS FED. AID PROJECT |              |           |

CURTIS ROAD

| BY | DATE |
|----|------|
|    |      |
|    |      |
|    |      |
|    |      |
|    |      |

| BY | DATE |
|----|------|
|    |      |
|    |      |
|    |      |
|    |      |
|    |      |

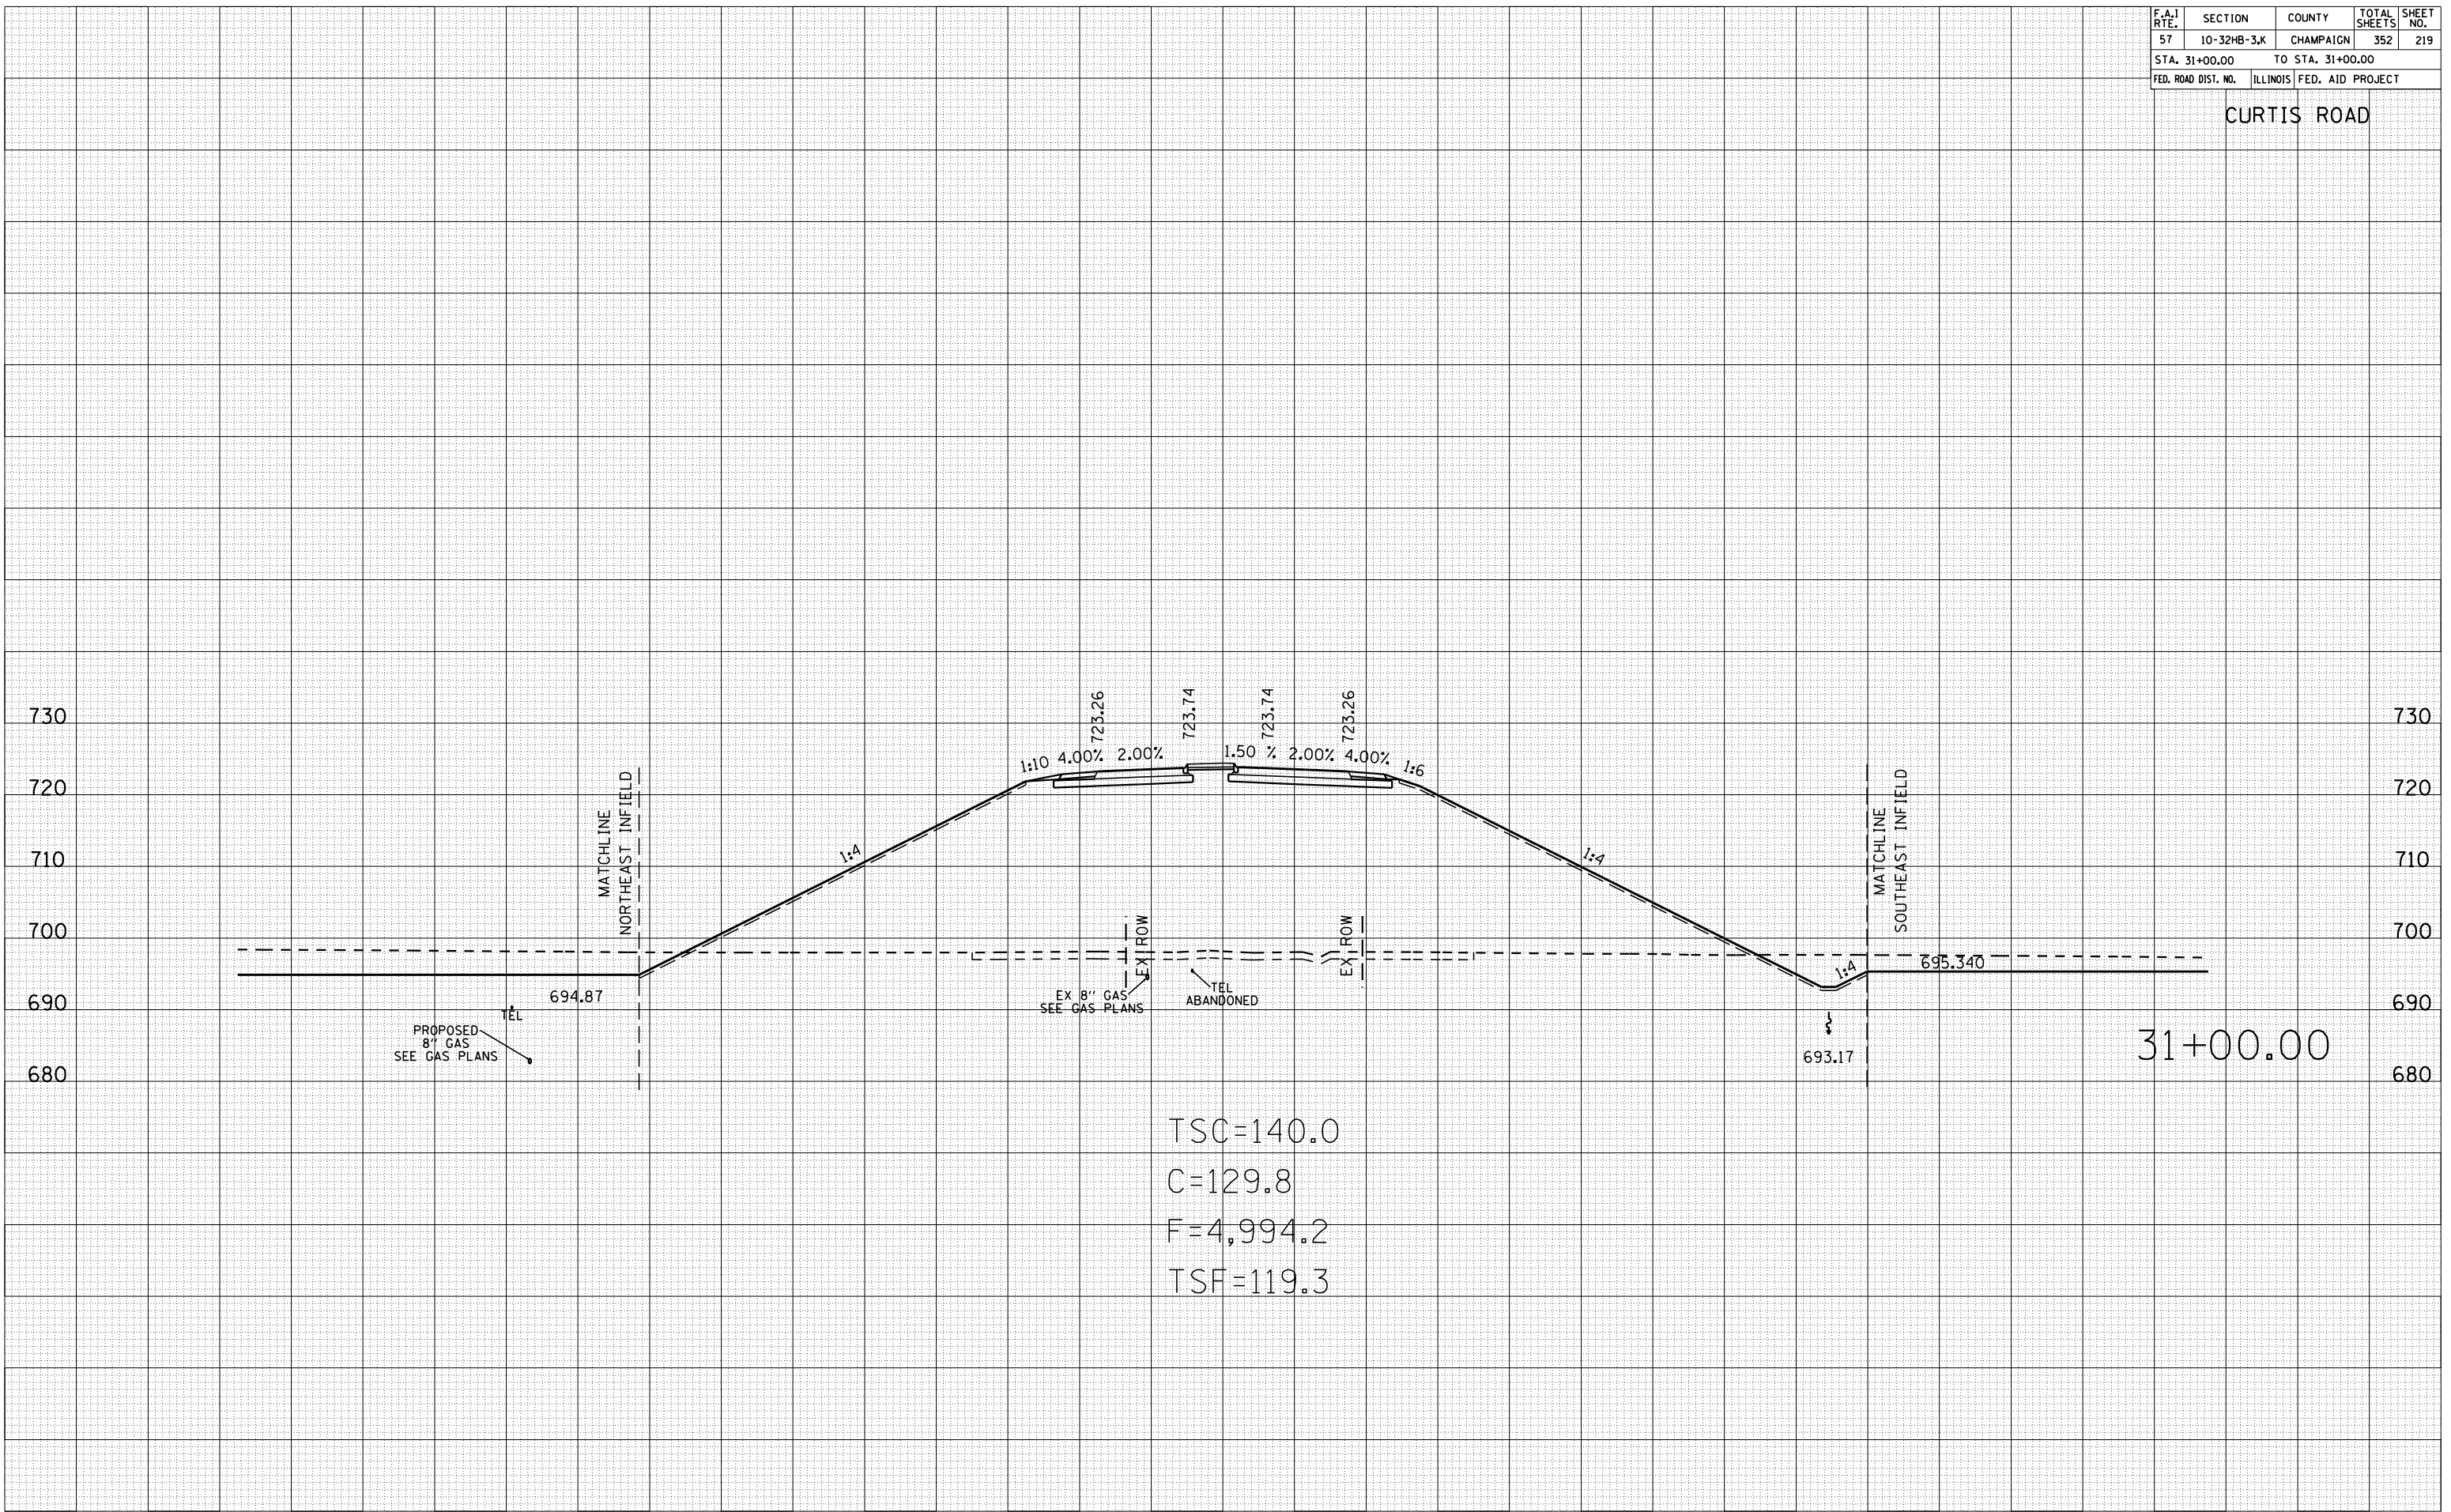

TSC=140.0  
 C=129.8  
 F=4,994.2  
 TSF=119.3

280 240 200 160 120 80 40 0 40 80 120 160 200 240 280


280 240 200 160 120 80 40 0 40 80 120 160 200 240 280

| F.A.I. RTE.                                   | SECTION     | COUNTY    | TOTAL SHEETS | SHEET NO. |
|---|-------------|-----------|--------------|-----------|
| 57  | 10-32HB-3,K | CHAMPAIGN | 352          | 220       |
| STA. 32+00.00 TO STA. 32+00.00                |             |           |              |           |
| FED. ROAD DIST. NO. ILLINOIS FED. AID PROJECT |             |           |              |           |

### CURTIS ROAD

| BY | DATE |
|----|------|
|    |      |
|    |      |

| BY | DATE |
|----|------|
|    |      |
|    |      |

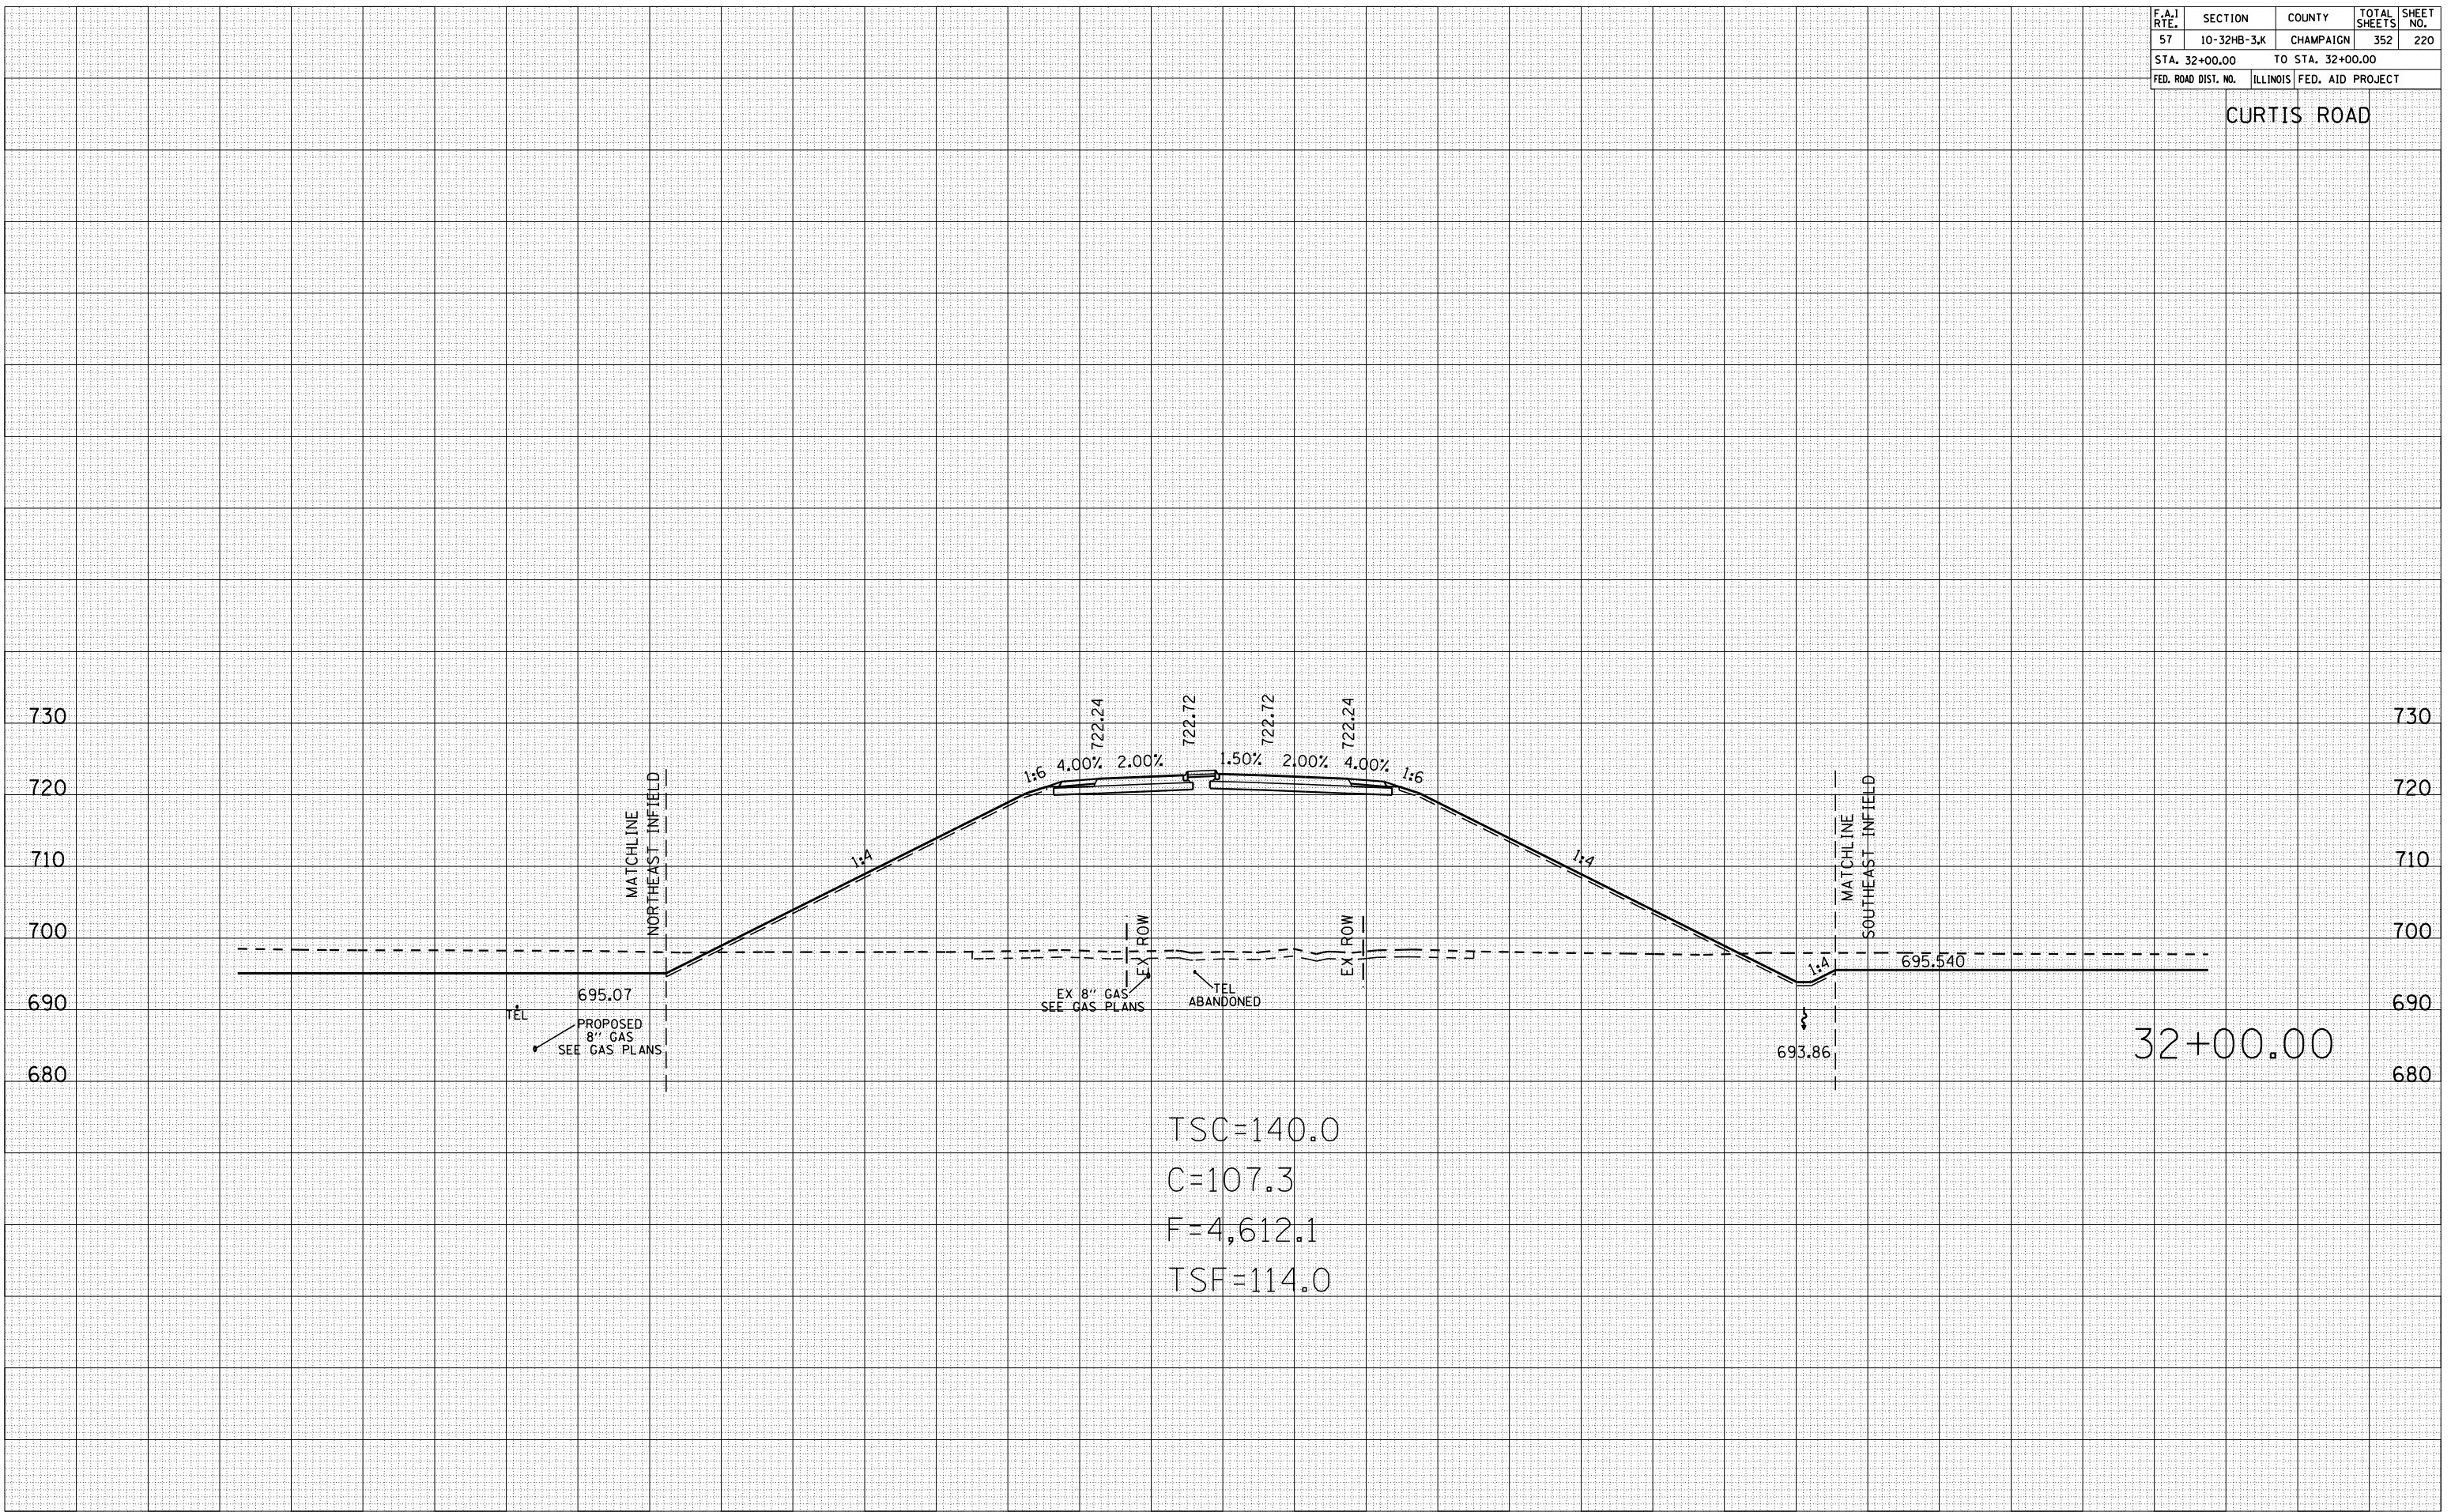

TSC=140.0  
 C=107.3  
 F=4,612.1  
 TSF=114.0


280 240 200 160 120 80 40 0 40 80 120 160 200 240 280

| F.A.I. RTE.         | SECTION     | COUNTY                    | TOTAL SHEETS | SHEET NO. |
|---------------------|-------------|---------------------------|--------------|-----------|
| 57                  | 10-32HB-3,K | CHAMPAIGN                 | 352          | 221       |
| STA. 33+00.00       |             | TO STA. 33+00.00          |              |           |
| FED. ROAD DIST. NO. |             | ILLINOIS FED. AID PROJECT |              |           |

CURTIS ROAD

| BY | DATE |
|----|------|
|    |      |
|    |      |
|    |      |
|    |      |
|    |      |

| BY | DATE |
|----|------|
|    |      |
|    |      |
|    |      |
|    |      |
|    |      |

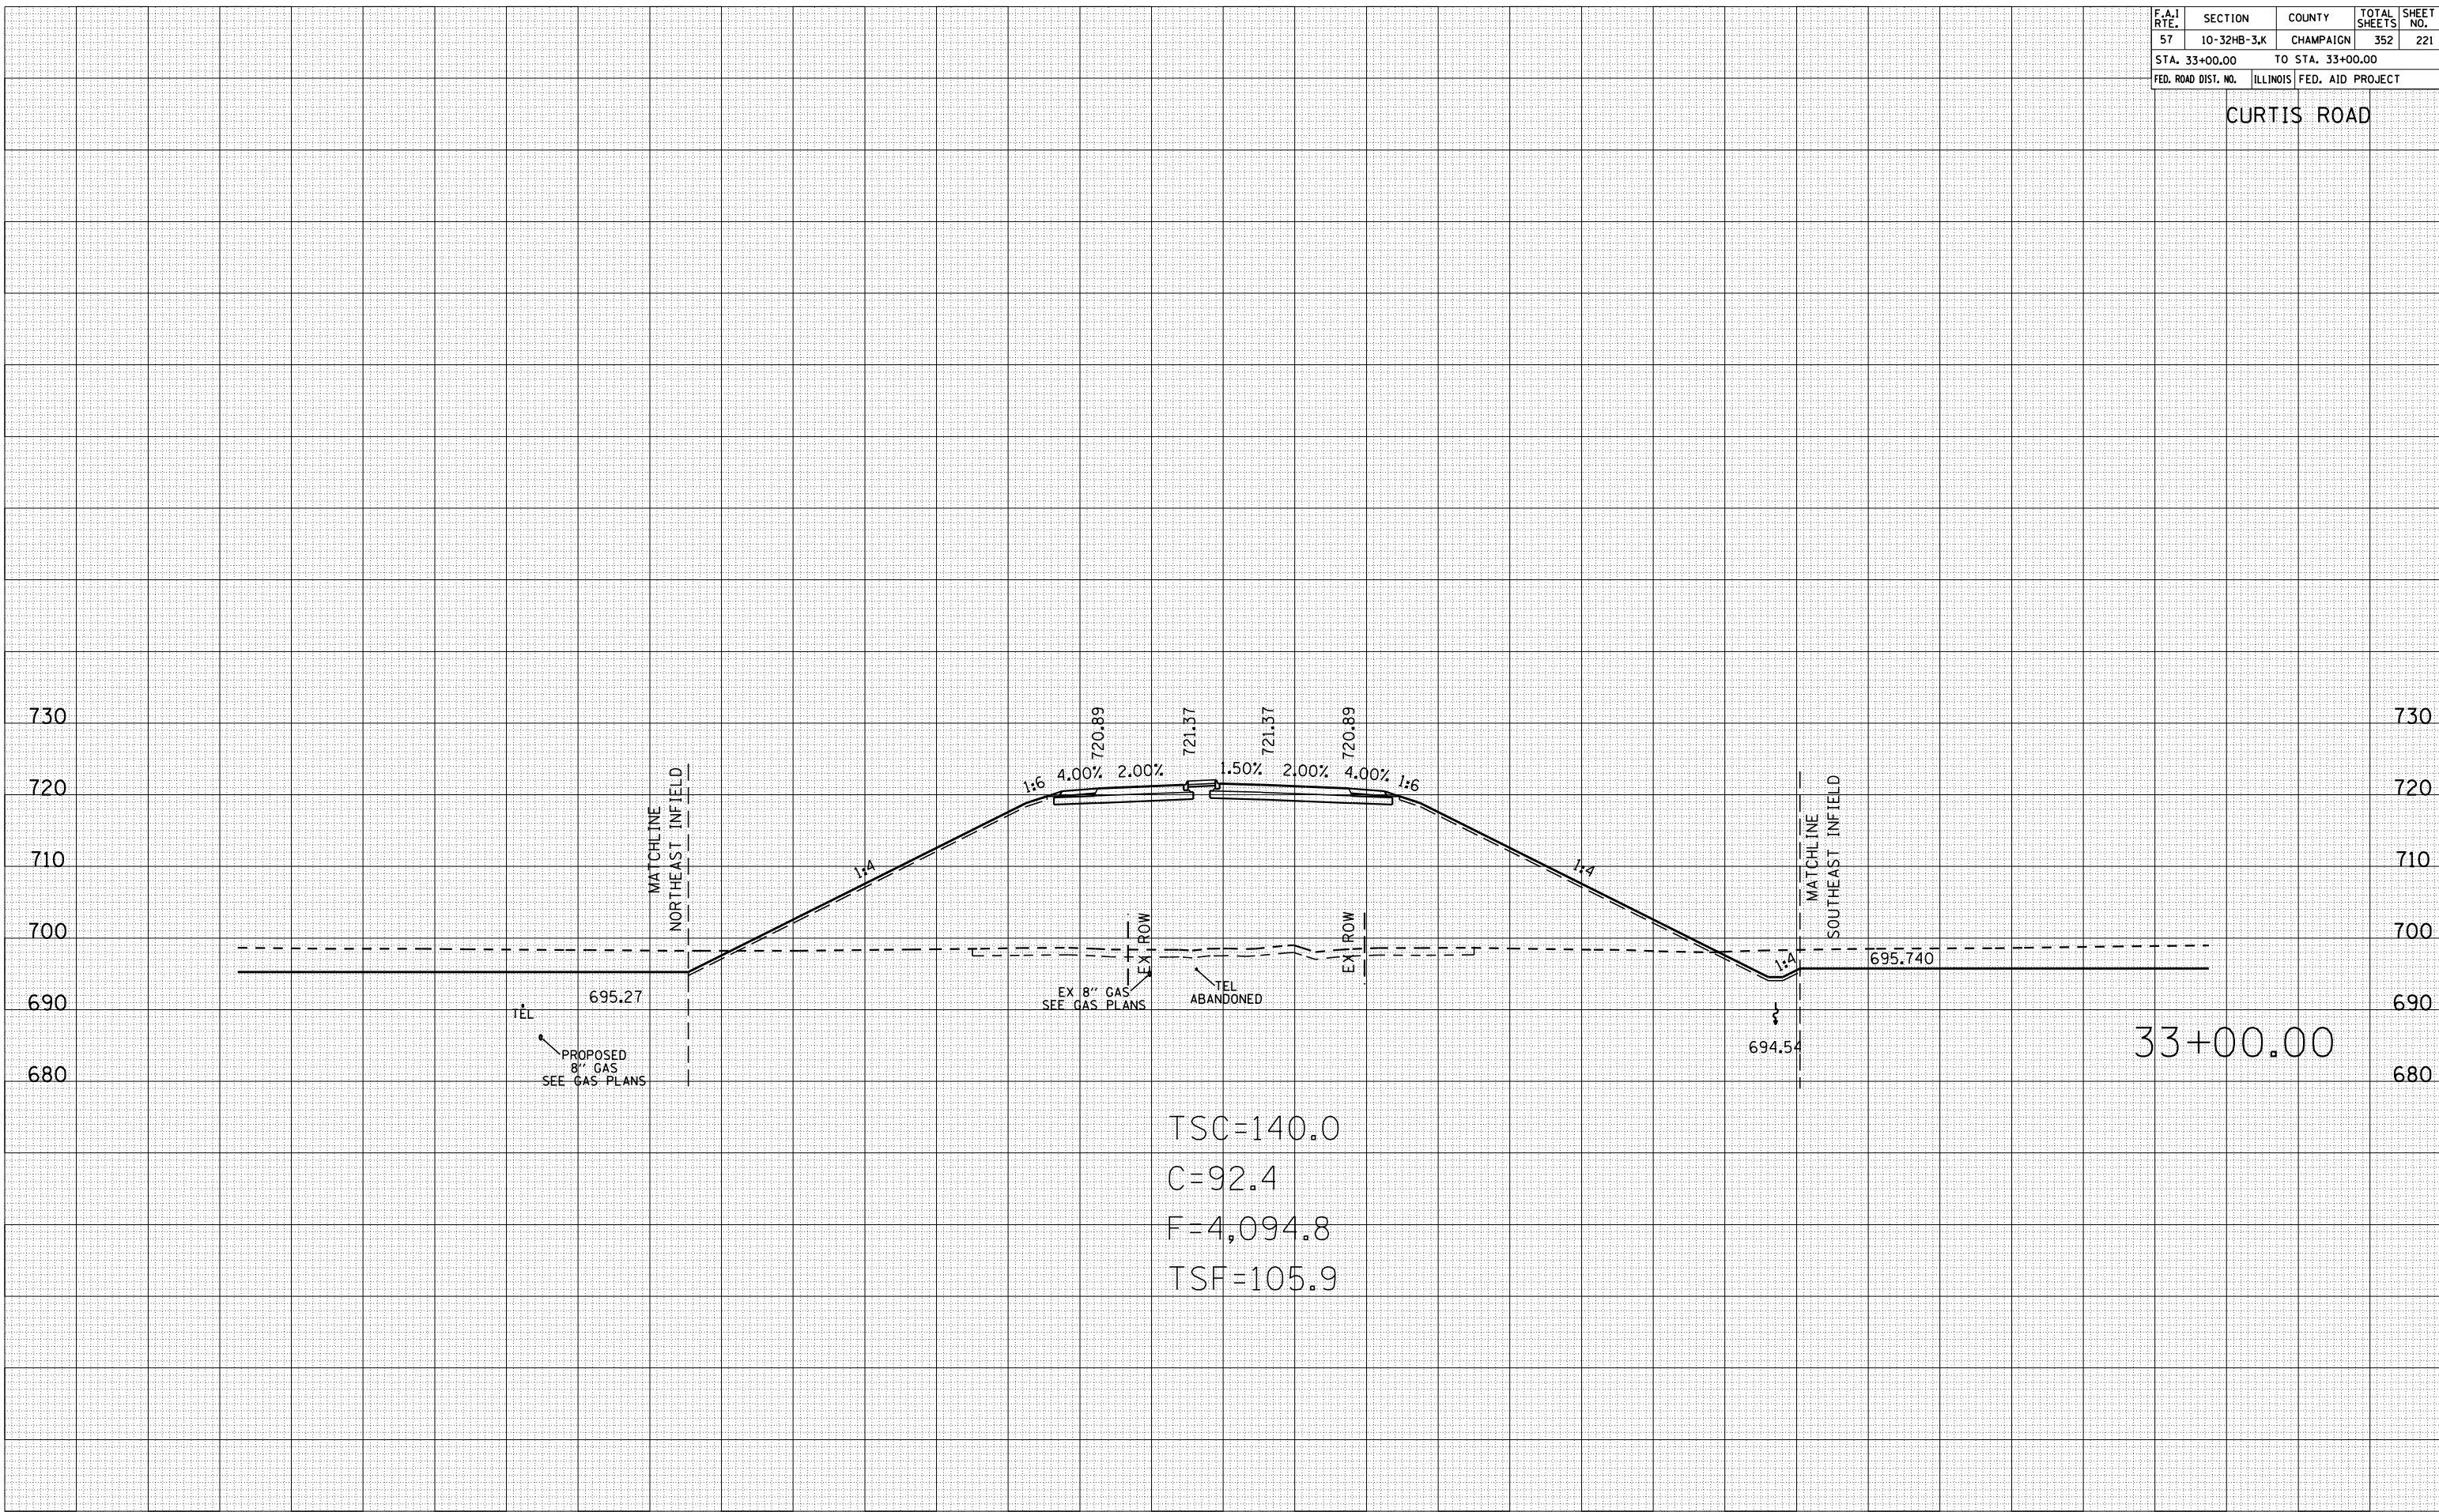

TSC=140.0  
 C=92.4  
 F=4,094.8  
 TSF=105.9


280 240 200 160 120 80 40 0 40 80 120 160 200 240 280

| F.A.I. RTE.         | SECTION     | COUNTY                    | TOTAL SHEETS | SHEET NO. |
|---------------------|-------------|---------------------------|--------------|-----------|
| 57                  | 10-32HB-3,K | CHAMPAIGN                 | 352          | 222       |
| STA. 34+00.00       |             | TO STA. 34+50.00          |              |           |
| FED. ROAD DIST. NO. |             | ILLINOIS FED. AID PROJECT |              |           |


CURTIS ROAD

| BY | DATE |
|----|------|
|    |      |
|    |      |
|    |      |
|    |      |
|    |      |

| BY | DATE |
|----|------|
|    |      |
|    |      |
|    |      |
|    |      |
|    |      |

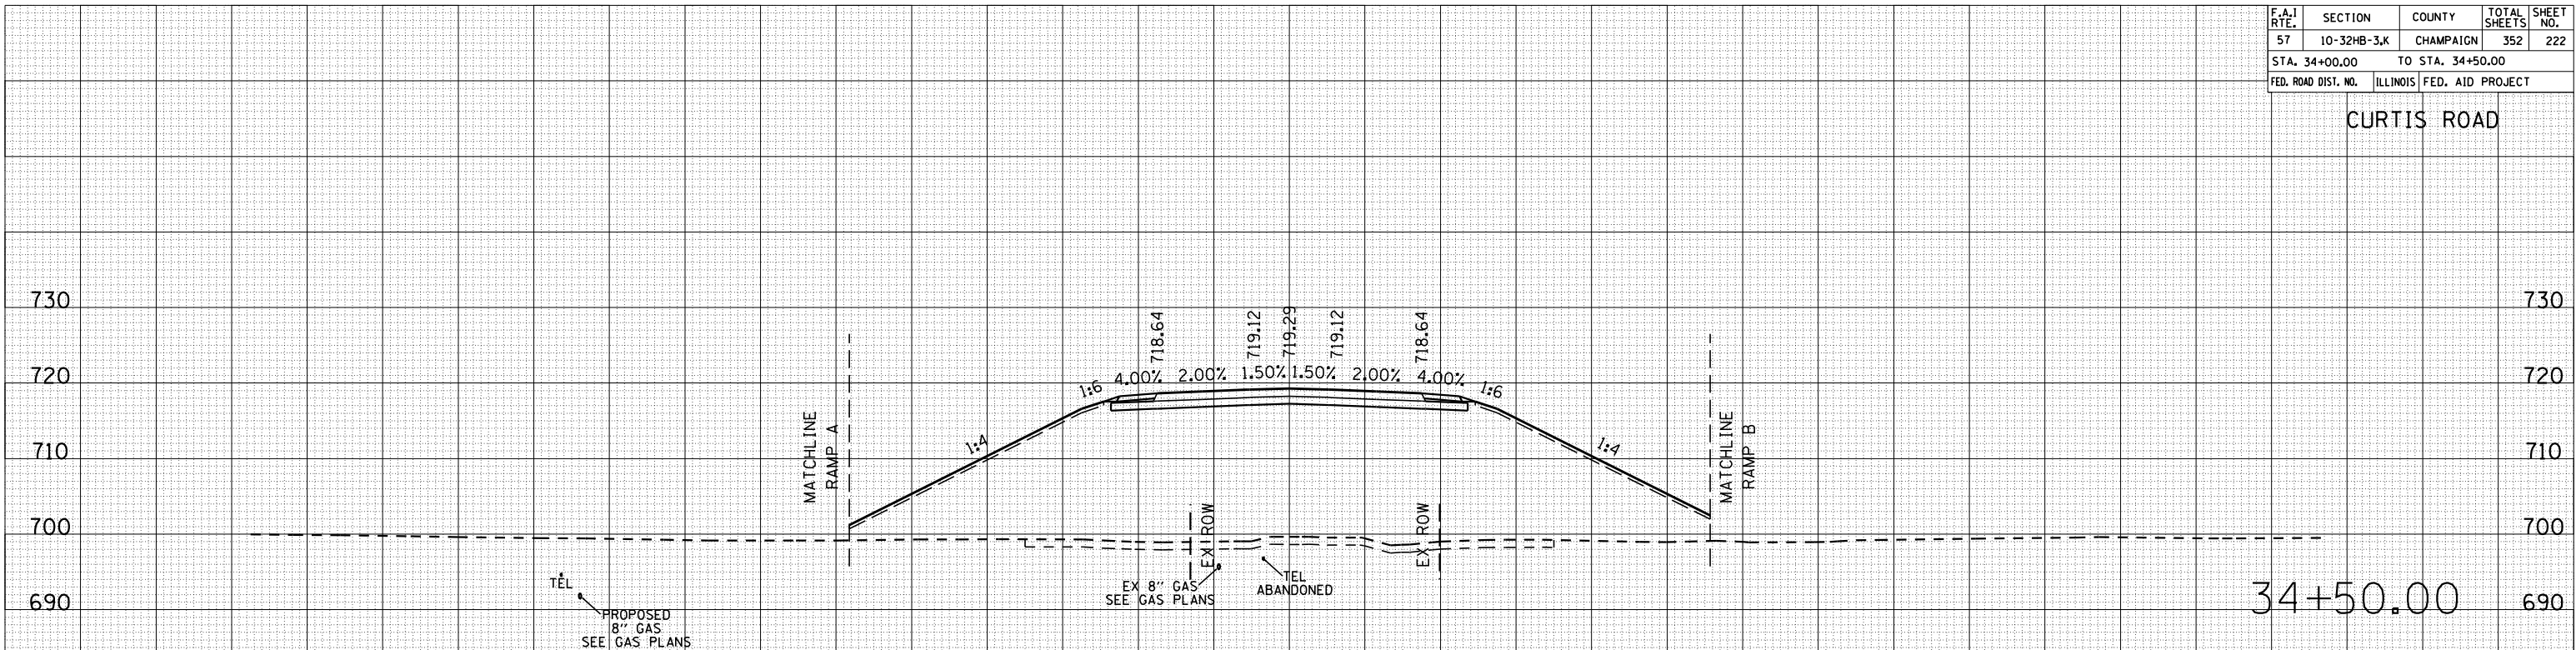

TSC=140.0  
 C=0.0  
 F=3,298.2  
 TSF=64.8

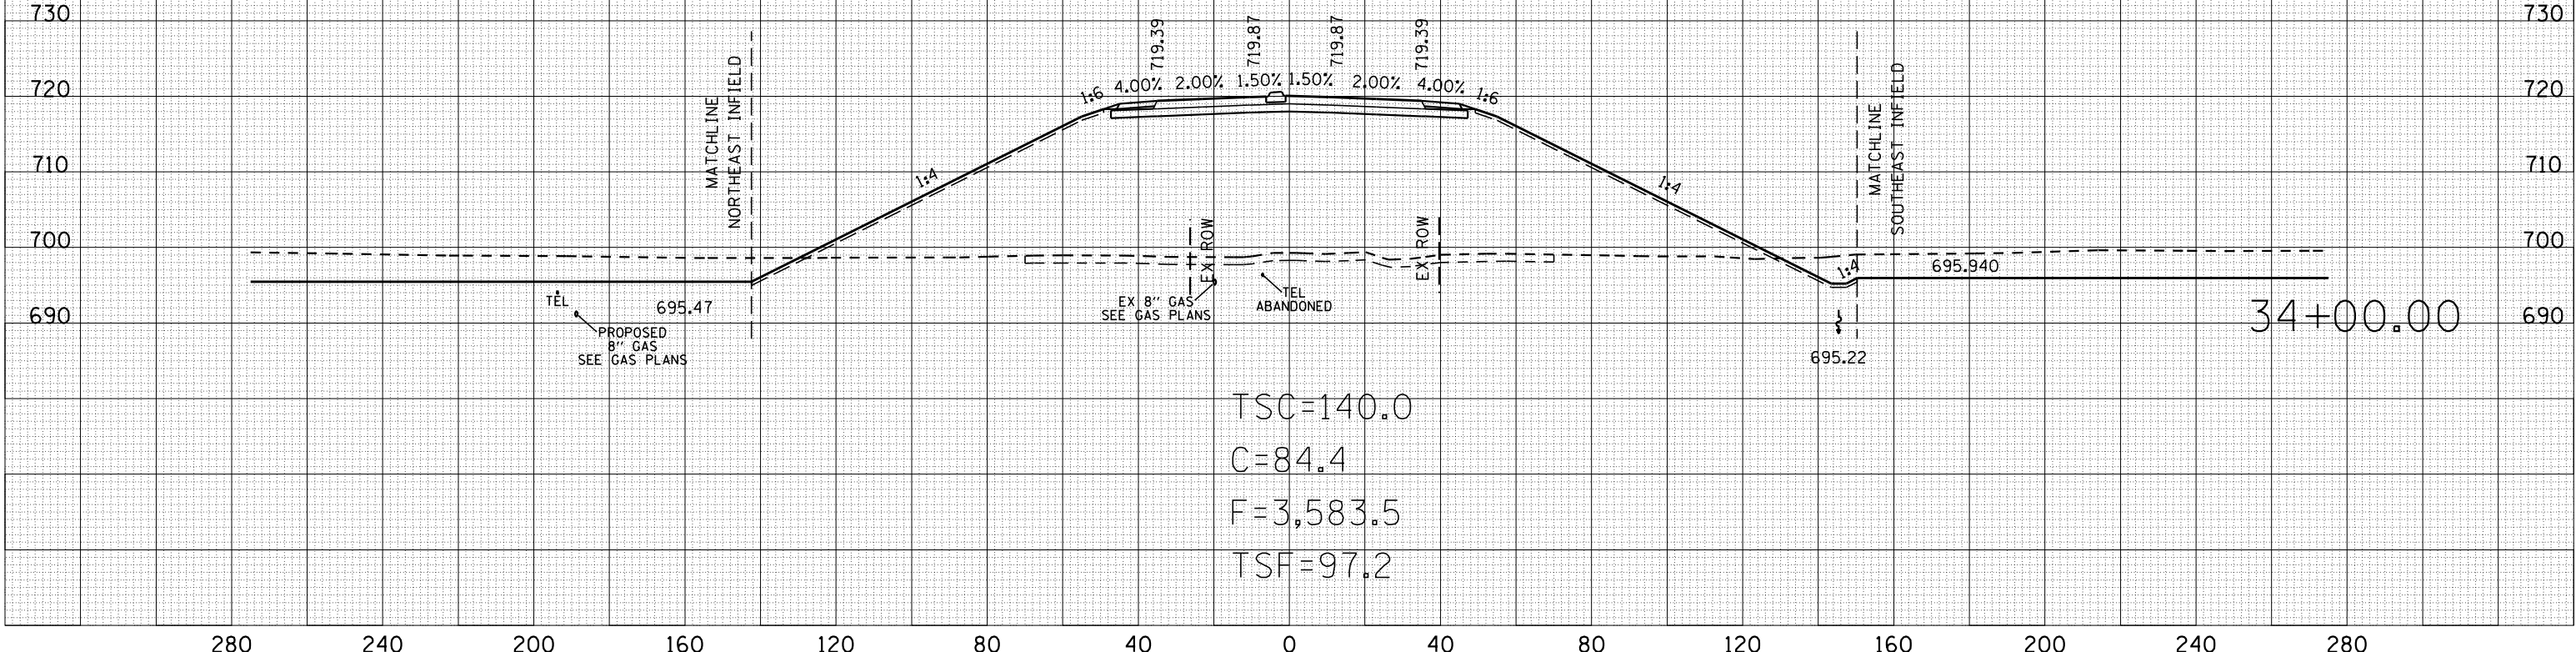

TSC=140.0  
 C=84.4  
 F=3,583.5  
 TSF=97.2


280 240 200 160 120 80 40 0 40 80 120 160 200 240 280

| F.A.I. RTE.         | SECTION     | COUNTY                    | TOTAL SHEETS | SHEET NO. |
|---------------------|-------------|---------------------------|--------------|-----------|
| 57                  | 10-32HB-3,K | CHAMPAIGN                 | 352          | 223       |
| STA. 35+06.49       |             | TO STA. 35+50.00          |              |           |
| FED. ROAD DIST. NO. |             | ILLINOIS FED. AID PROJECT |              |           |


CURTIS ROAD

| BY | DATE |
|----|------|
|    |      |
|    |      |
|    |      |
|    |      |
|    |      |

| BY | DATE |
|----|------|
|    |      |
|    |      |
|    |      |
|    |      |
|    |      |

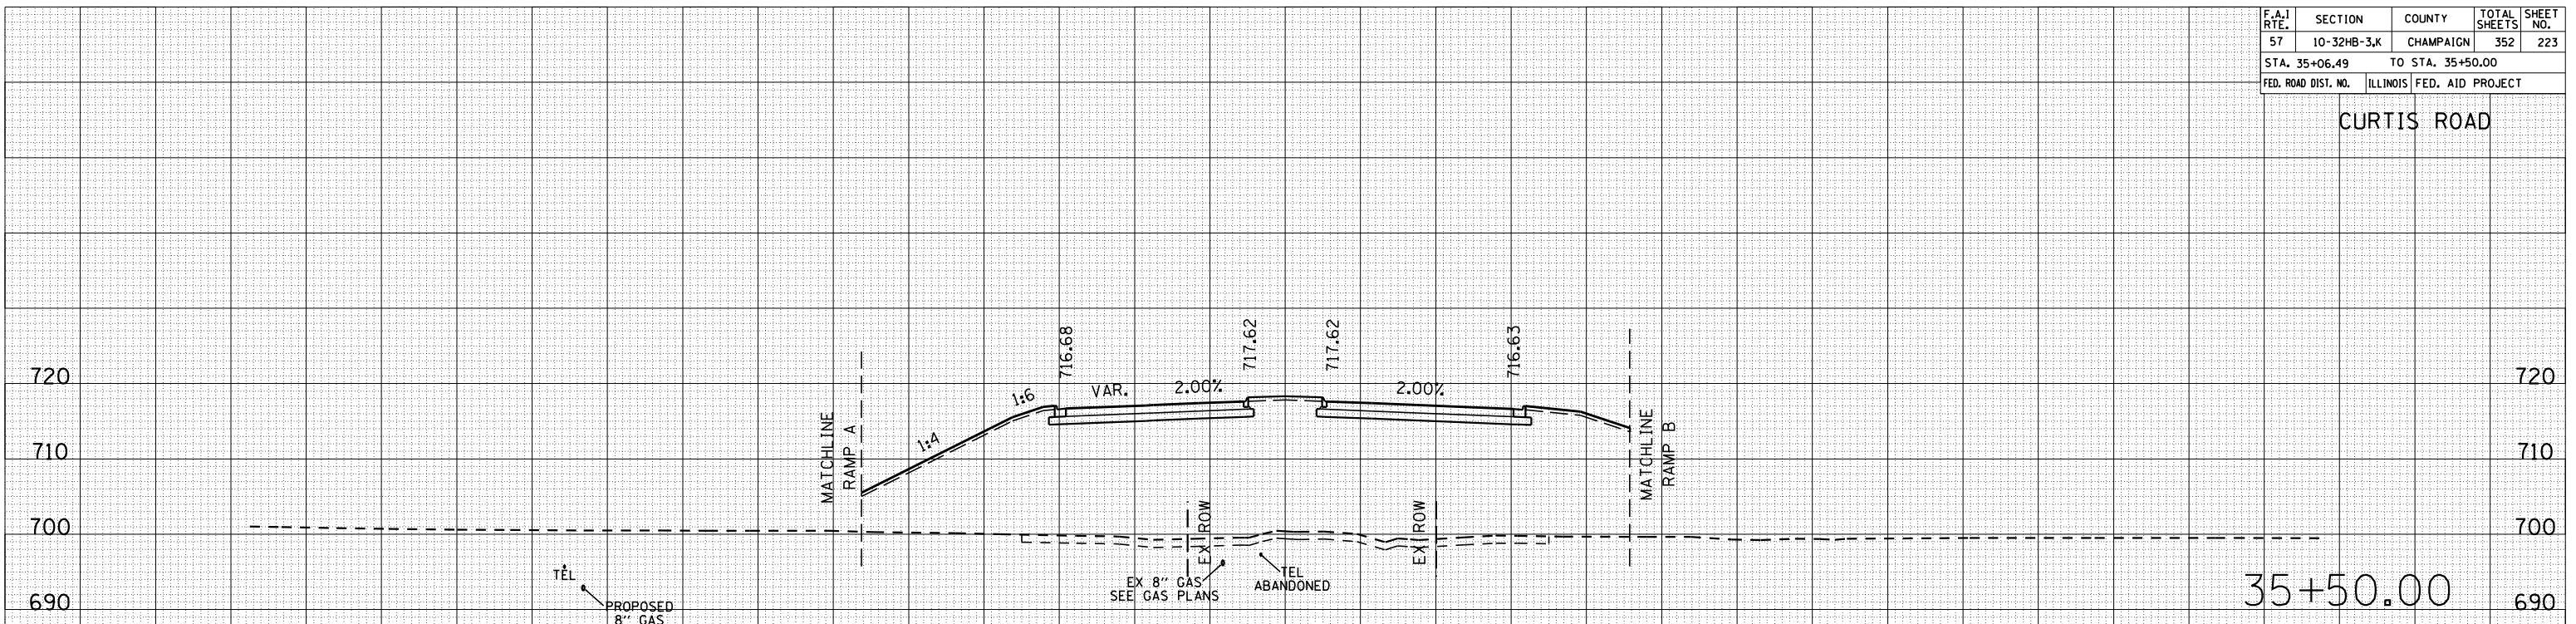

TSC=140.0  
 C=0.0  
 F=3,241.3  
 TSF=49.3

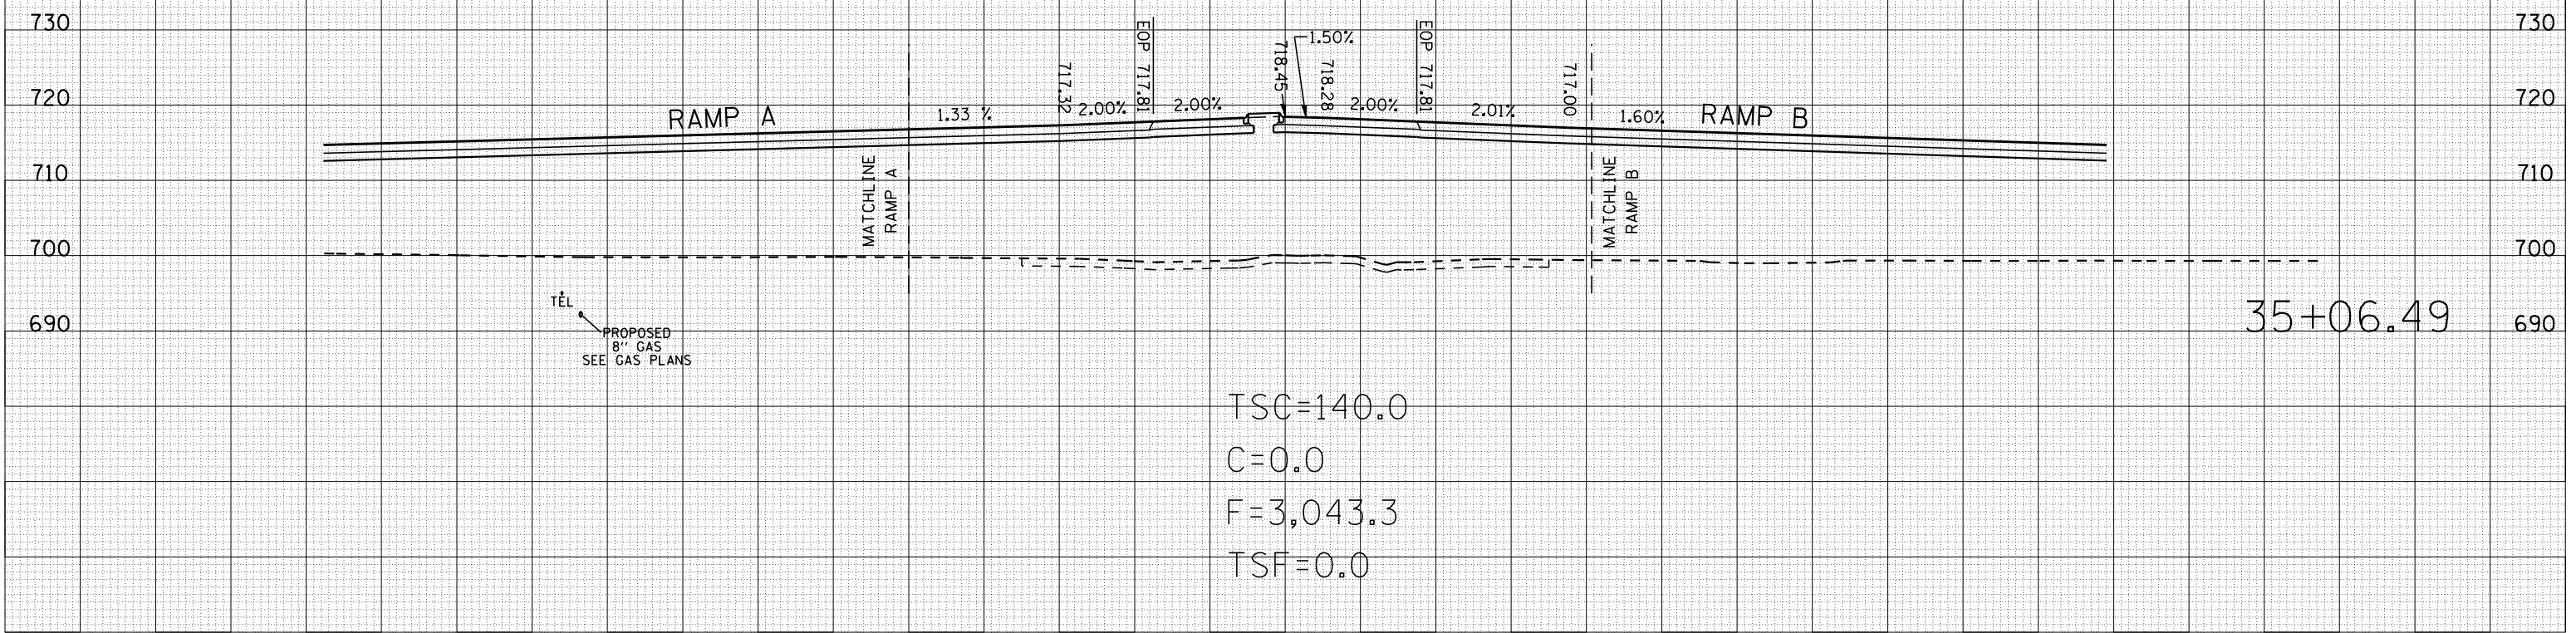

TSC=140.0  
 C=0.0  
 F=3,043.3  
 TSF=0.0

280 240 200 160 120 80 40 0 40 80 120 160 200 240 280



280 240 200 160 120 80 40 0 40 80 120 160 200 240 280

| F.A.I. RTE.         | SECTION     | COUNTY                    | TOTAL SHEETS | SHEET NO. |
|---------------------|-------------|---------------------------|--------------|-----------|
| 57                  | 10-32HB-3,K | CHAMPAIGN                 | 352          | 224       |
| STA. 36+00.00       |             | TO STA. 36+46.82          |              |           |
| FED. ROAD DIST. NO. |             | ILLINOIS FED. AID PROJECT |              |           |

CURTIS ROAD

| BY | DATE |
|----|------|
|    |      |
|    |      |
|    |      |
|    |      |
|    |      |

| BY | DATE |
|----|------|
|    |      |
|    |      |
|    |      |
|    |      |
|    |      |

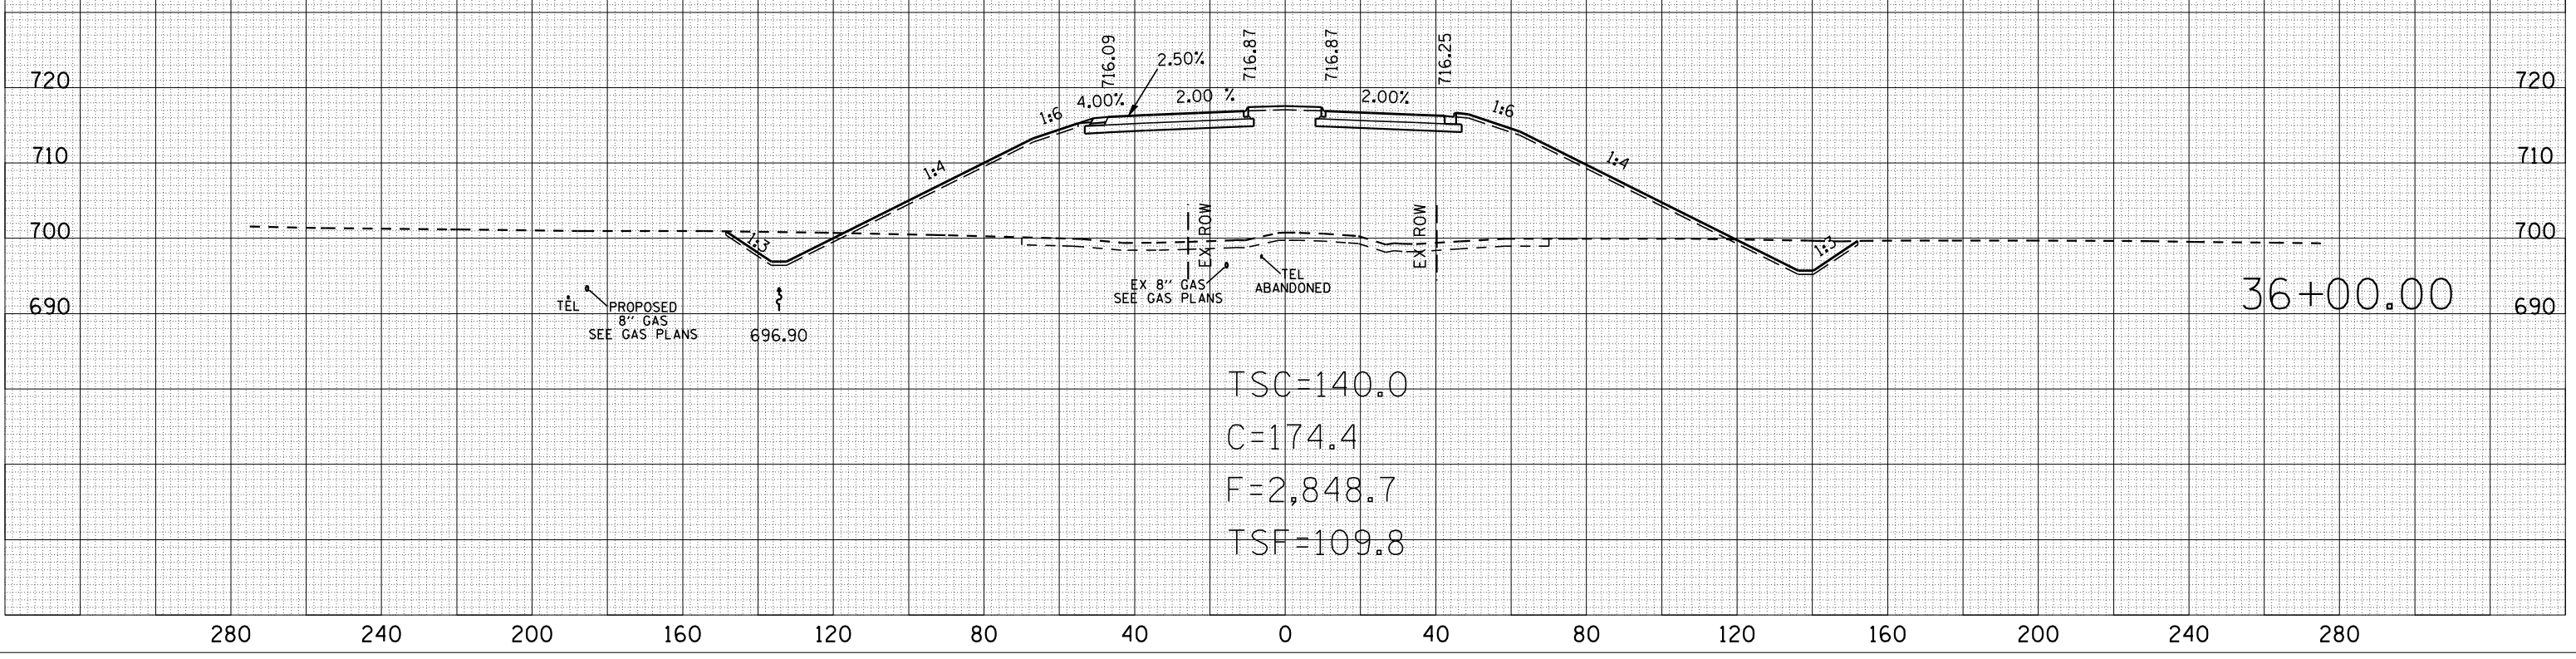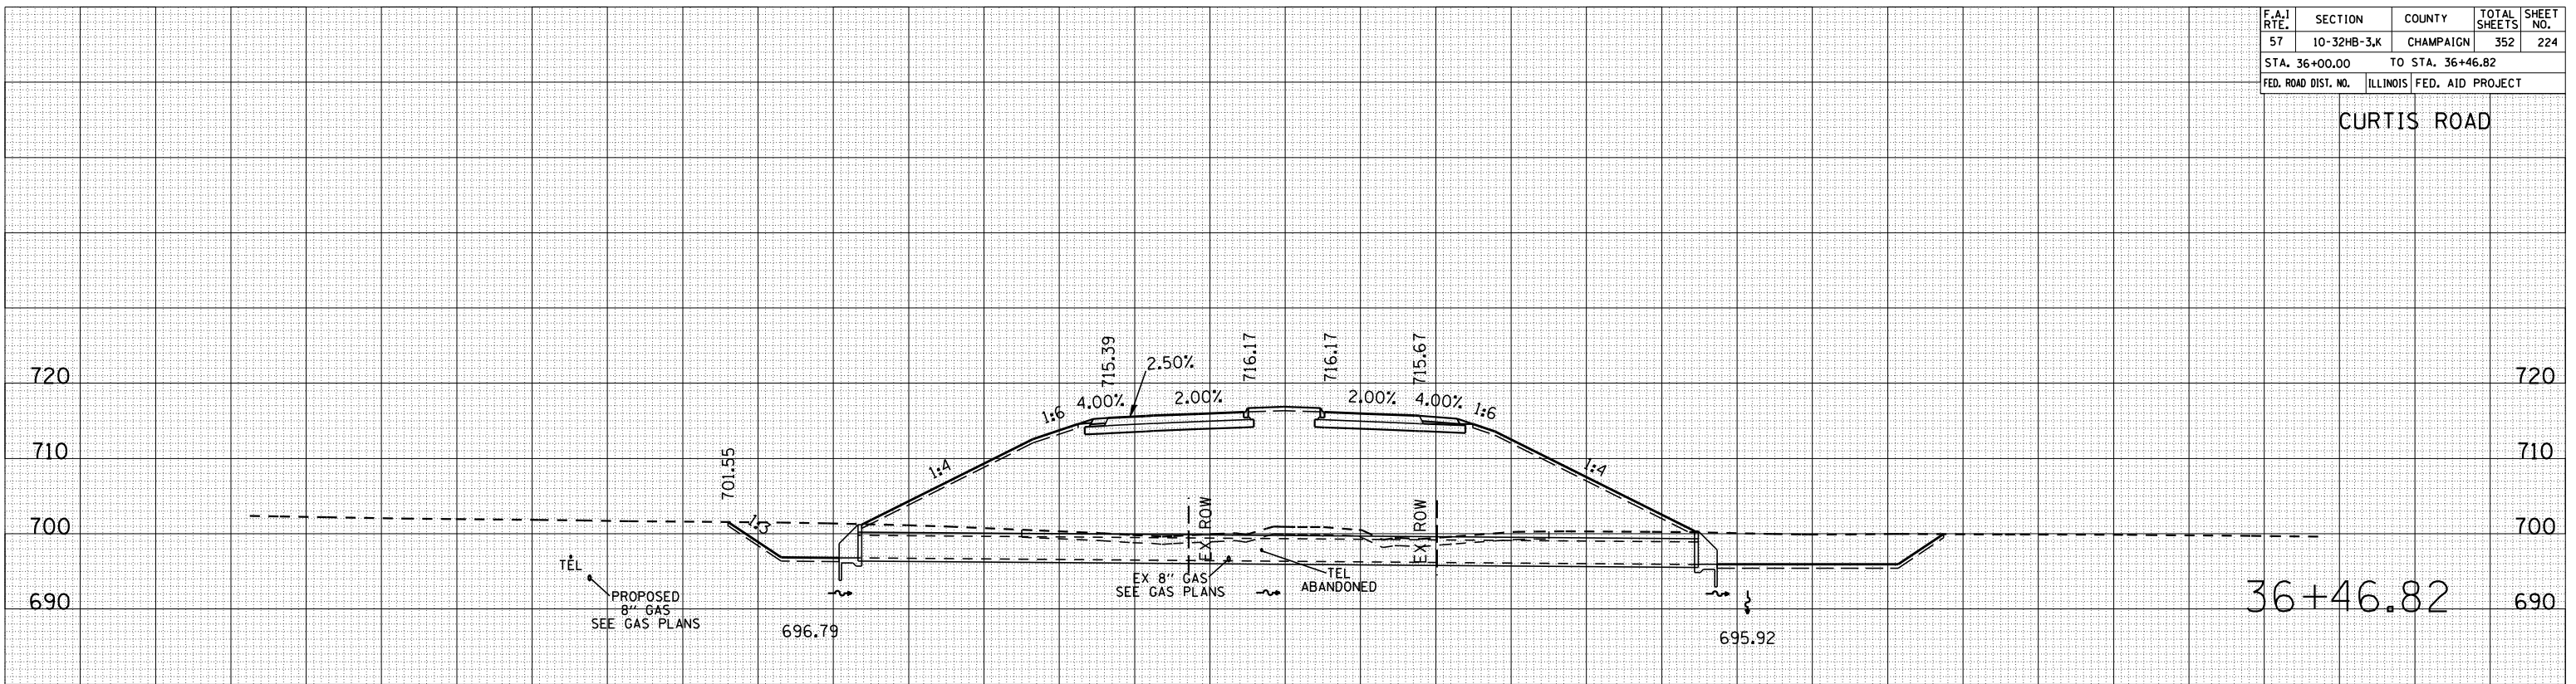

TSC=140.0  
 C=174.4  
 F=2,848.7  
 TSF=109.8

280 240 200 160 120 80 40 0 40 80 120 160 200 240 280






280 240 200 160 120 80 40 0 40 80 120 160 200 240 280

| F.A.I. RTE.         | SECTION     | COUNTY                    | TOTAL SHEETS | SHEET NO. |
|---------------------|-------------|---------------------------|--------------|-----------|
| 57                  | 10-32HB-3,K | CHAMPAIGN                 | 352          | 226       |
| STA. 39+00.00       |             | TO STA. 40+00.00          |              |           |
| FED. ROAD DIST. NO. |             | ILLINOIS FED. AID PROJECT |              |           |


CURTIS ROAD

| BY | DATE |
|----|------|
|    |      |
|    |      |
|    |      |
|    |      |
|    |      |

| BY | DATE |
|----|------|
|    |      |
|    |      |
|    |      |
|    |      |
|    |      |

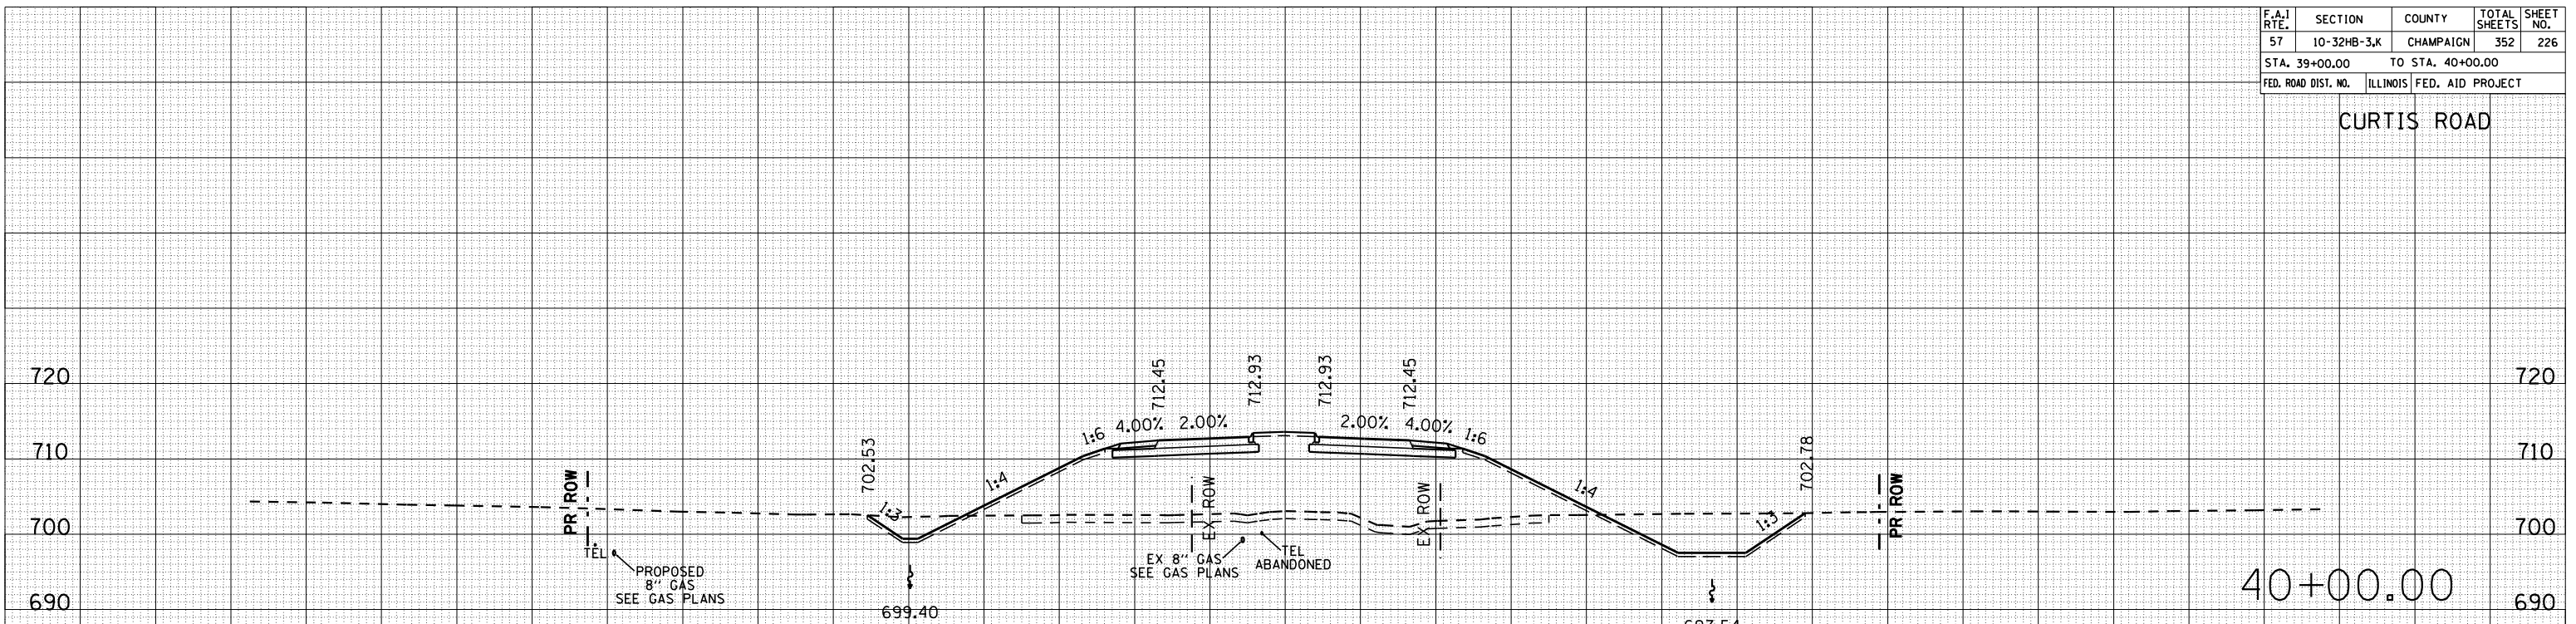

TSC=140.0  
 C=269.8  
 F=1,350.2  
 TSF=85.2

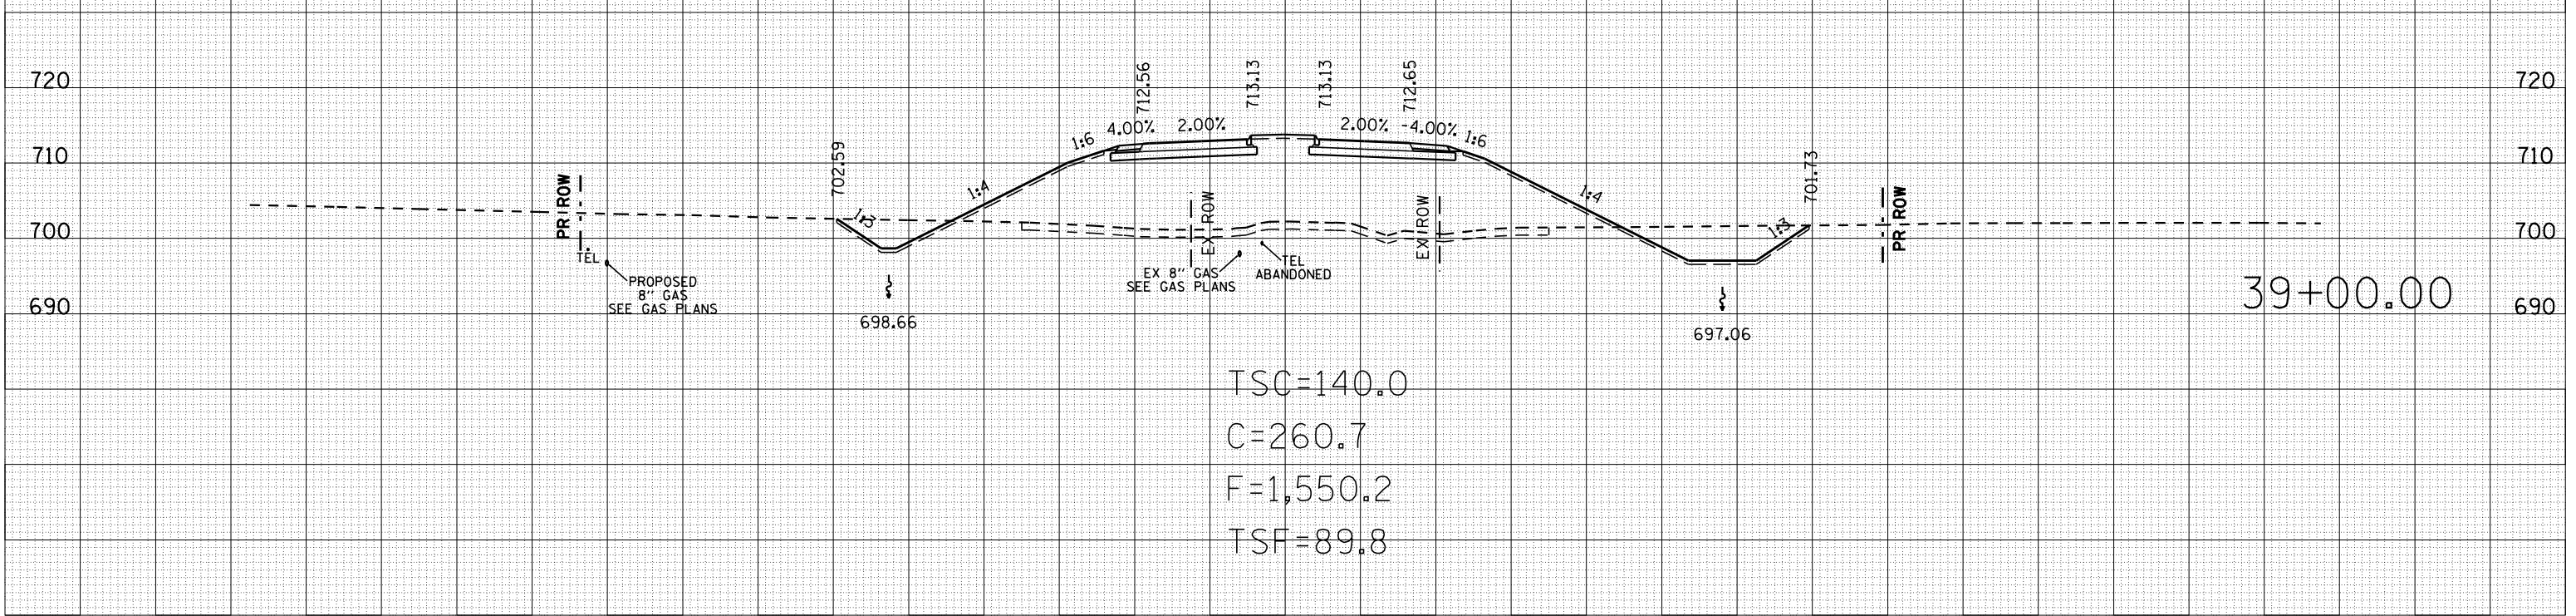

TSC=140.0  
 C=260.7  
 F=1,550.2  
 TSF=89.8

280 240 200 160 120 80 40 0 40 80 120 160 200 240 280


280 240 200 160 120 80 40 0 40 80 120 160 200 240 280

| F.A.I. RTE.         | SECTION     | COUNTY                    | TOTAL SHEETS | SHEET NO. |
|---------------------|-------------|---------------------------|--------------|-----------|
| 57                  | 10-32HB-3,K | CHAMPAIGN                 | 352          | 227       |
| STA. 41+00.00       |             | TO STA. 42+00.00          |              |           |
| FED. ROAD DIST. NO. |             | ILLINOIS FED. AID PROJECT |              |           |


CURTIS ROAD

|    |      |
|----|------|
| BY | DATE |
|    |      |
|    |      |
|----|------|
| BY | DATE |
|    |      |
|    |      |
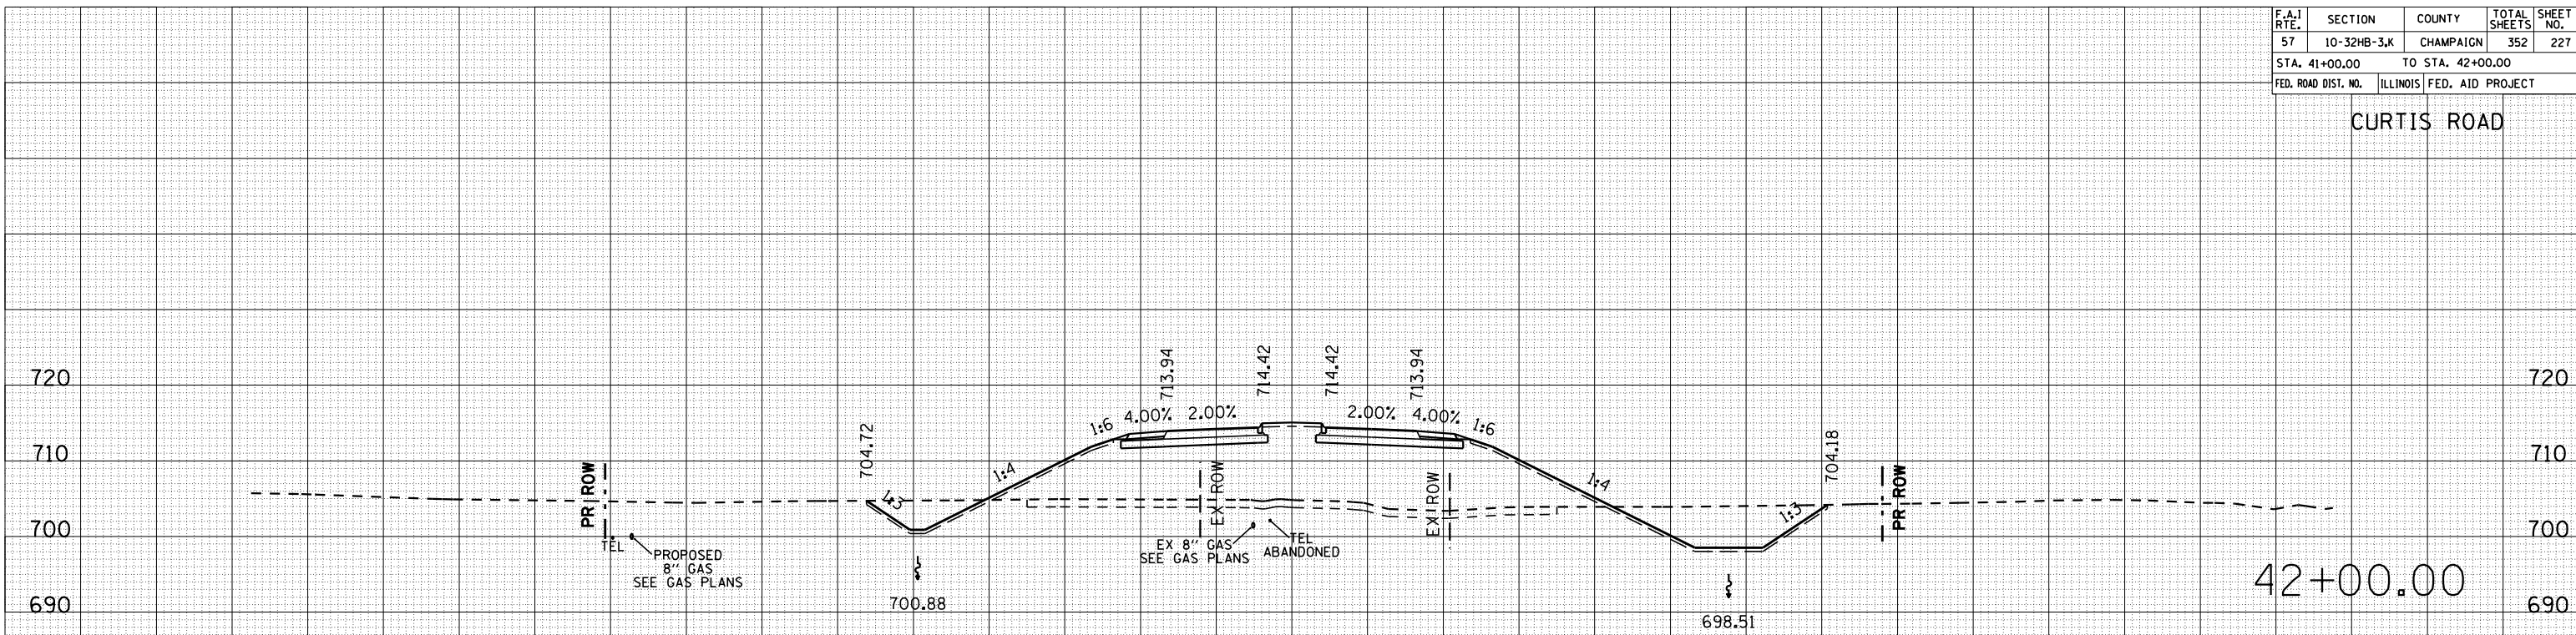

TSC=140.0  
 C=317.2  
 F=1,256.5  
 TSF=87.6

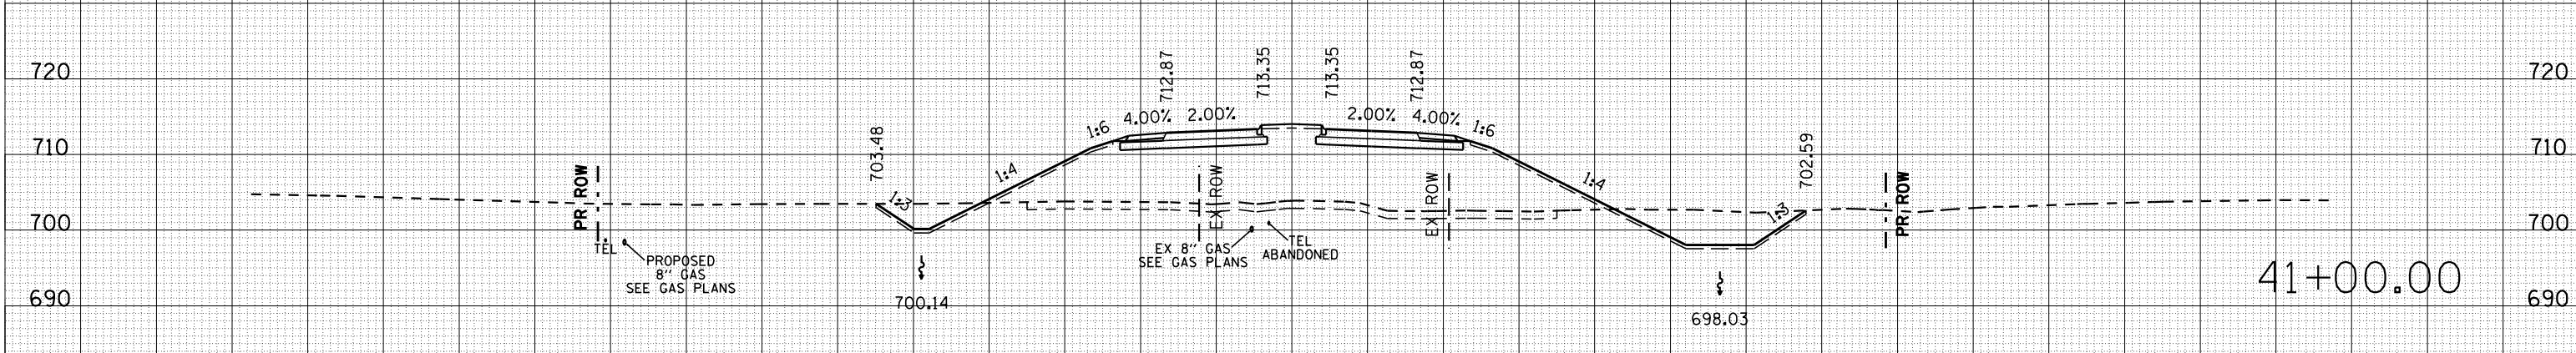

TSC=140.0  
 C=247.8  
 F=1,271.2  
 TSF=83.6

280 240 200 160 120 80 40 0 40 80 120 160 200 240 280


280 240 200 160 120 80 40 0 40 80 120 160 200 240 280

| F.A.I. RTE.         | SECTION                   | COUNTY           | TOTAL SHEETS | SHEET NO. |
|---------------------|---------------------------|------------------|--------------|-----------|
| 57                  | 10-32HB-3,K               | CHAMPAIGN        | 352          | 228       |
| STA. 43+00.00       |                           | TO STA. 43+51.00 |              |           |
| FED. ROAD DIST. NO. | ILLINOIS FED. AID PROJECT |                  |              |           |


CURTIS ROAD

| BY | DATE |
|----|------|
|    |      |
|    |      |
|    |      |
|    |      |

| BY | DATE |
|----|------|
|    |      |
|    |      |
|    |      |
|    |      |

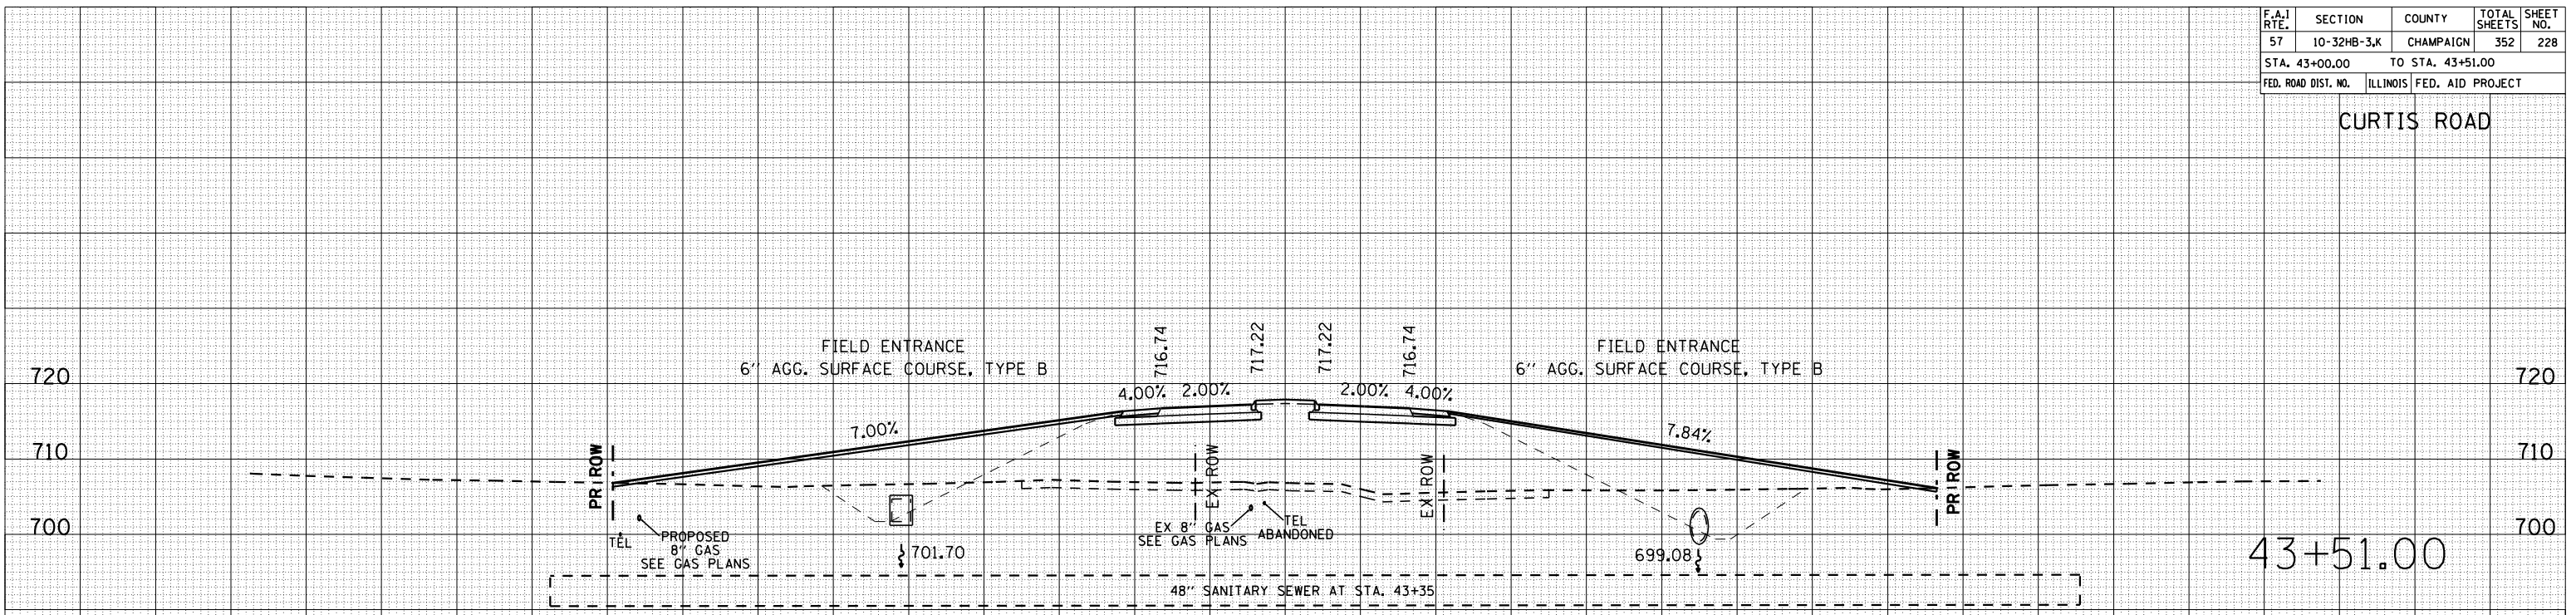

TSC=140.0  
 C=2.9  
 F=2,257.7  
 TSF=7.8

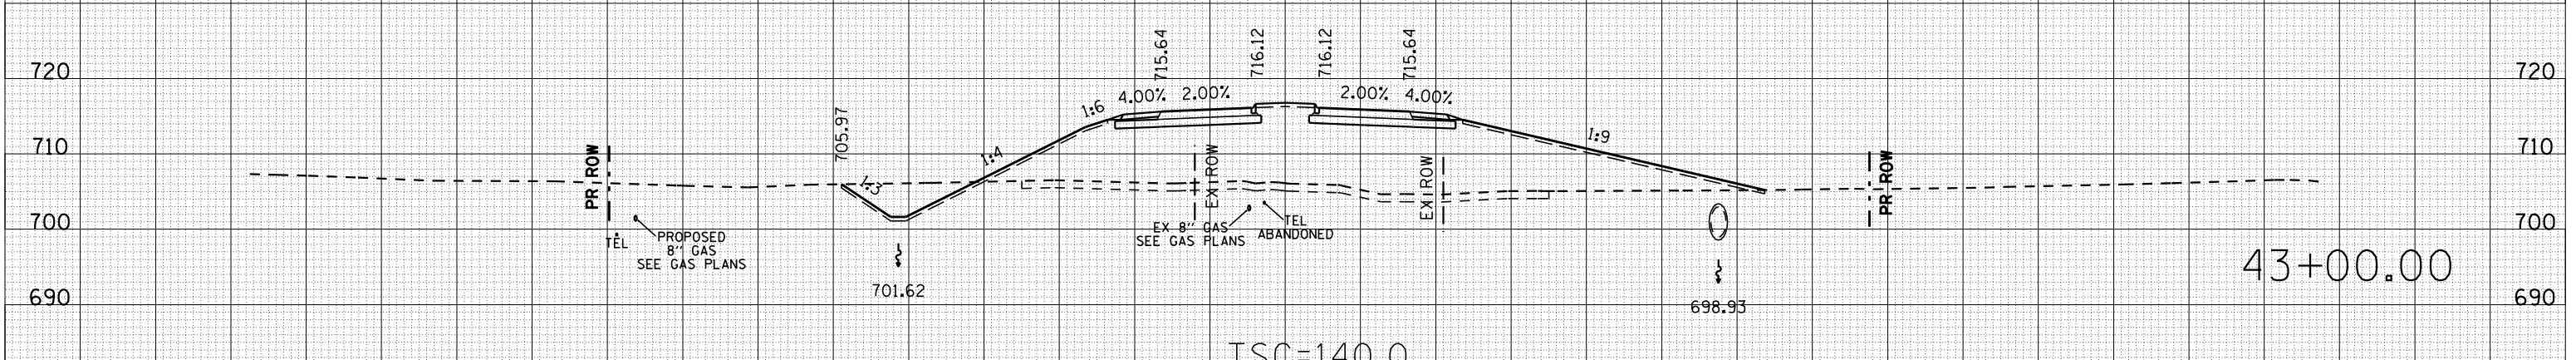

TSC=140.0  
 C=107.1  
 F=1,488.6  
 TSF=83.2


280 240 200 160 120 80 40 0 40 80 120 160 200 240 280

| F.A.I. RTE.         | SECTION     | COUNTY                    | TOTAL SHEETS | SHEET NO. |
|---------------------|-------------|---------------------------|--------------|-----------|
| 57                  | 10-32HB-3,K | CHAMPAIGN                 | 352          | 229       |
| STA. 44+00.00       |             | TO STA. 45+00.00          |              |           |
| FED. ROAD DIST. NO. |             | ILLINOIS FED. AID PROJECT |              |           |


CURTIS ROAD

| BY | DATE |
|----|------|
|    |      |
|    |      |
|    |      |
|    |      |
|    |      |

| BY | DATE |
|----|------|
|    |      |
|    |      |
|    |      |
|    |      |
|    |      |

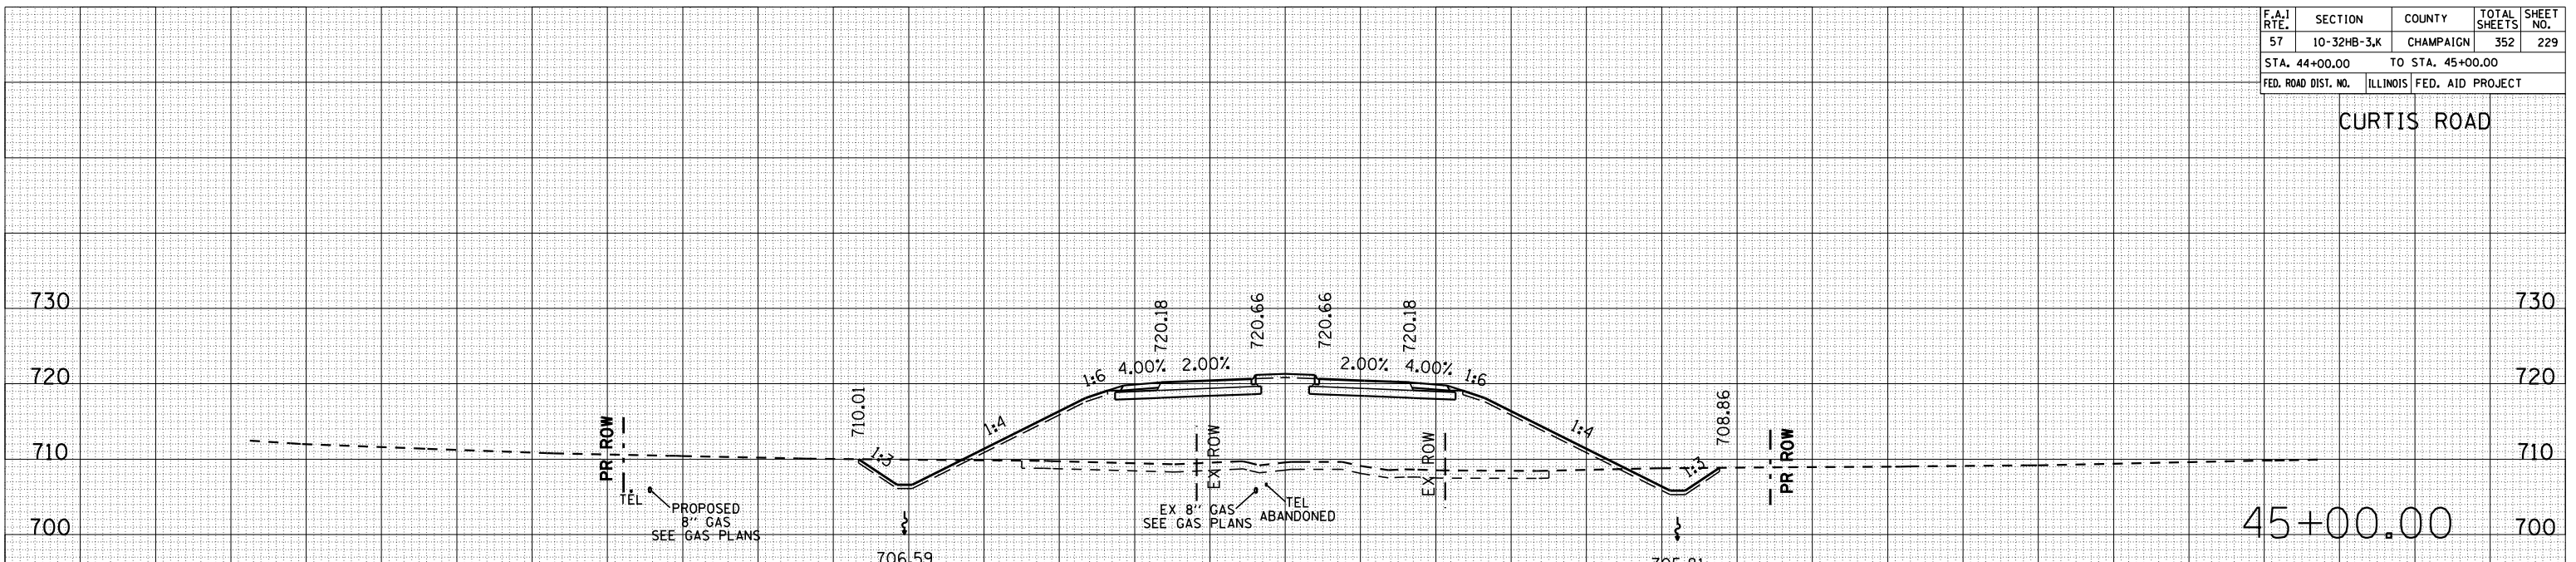

TSC=140.0  
 C=122.9  
 F=1,503.7  
 TSF=75.0

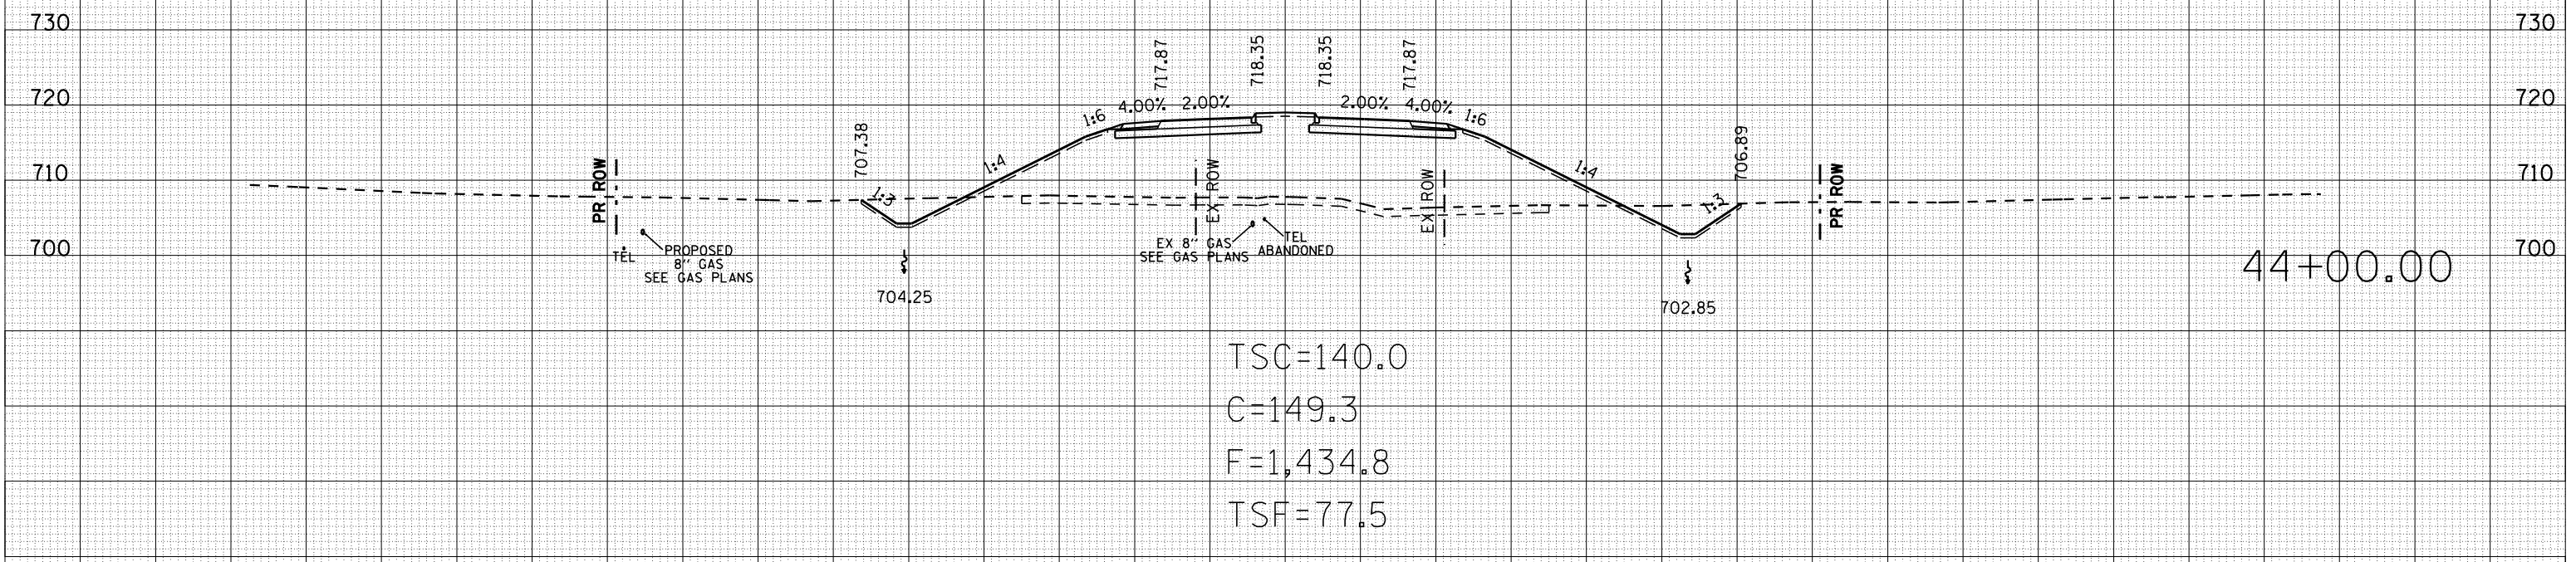


TSC=140.0  
 C=149.3  
 F=1,434.8  
 TSF=77.5

| F.A.I. RTE.                    | SECTION     | COUNTY                    | TOTAL SHEETS | SHEET NO. |
|--------------------------------|-------------|---------------------------|--------------|-----------|
| 57                             | 10-32HB-3,K | CHAMPAIGN                 | 352          | 230       |
| STA. 46+00.00 TO STA. 47+00.00 |             |                           |              |           |
| FED. ROAD DIST. NO.            |             | ILLINOIS FED. AID PROJECT |              |           |


CURTIS ROAD

DATE: \_\_\_\_\_ BY: \_\_\_\_\_  
SURVEYED: \_\_\_\_\_ PLOTTED: \_\_\_\_\_  
FINAL SURVEY: \_\_\_\_\_ NOTE BOOK NO.: \_\_\_\_\_  
AREAS CHECKED: \_\_\_\_\_

DATE: \_\_\_\_\_ BY: \_\_\_\_\_  
SURVEYED: \_\_\_\_\_ PLOTTED: \_\_\_\_\_  
ORIGINAL SURVEY: \_\_\_\_\_ NOTE BOOK NO.: \_\_\_\_\_  
AREAS CHECKED: \_\_\_\_\_

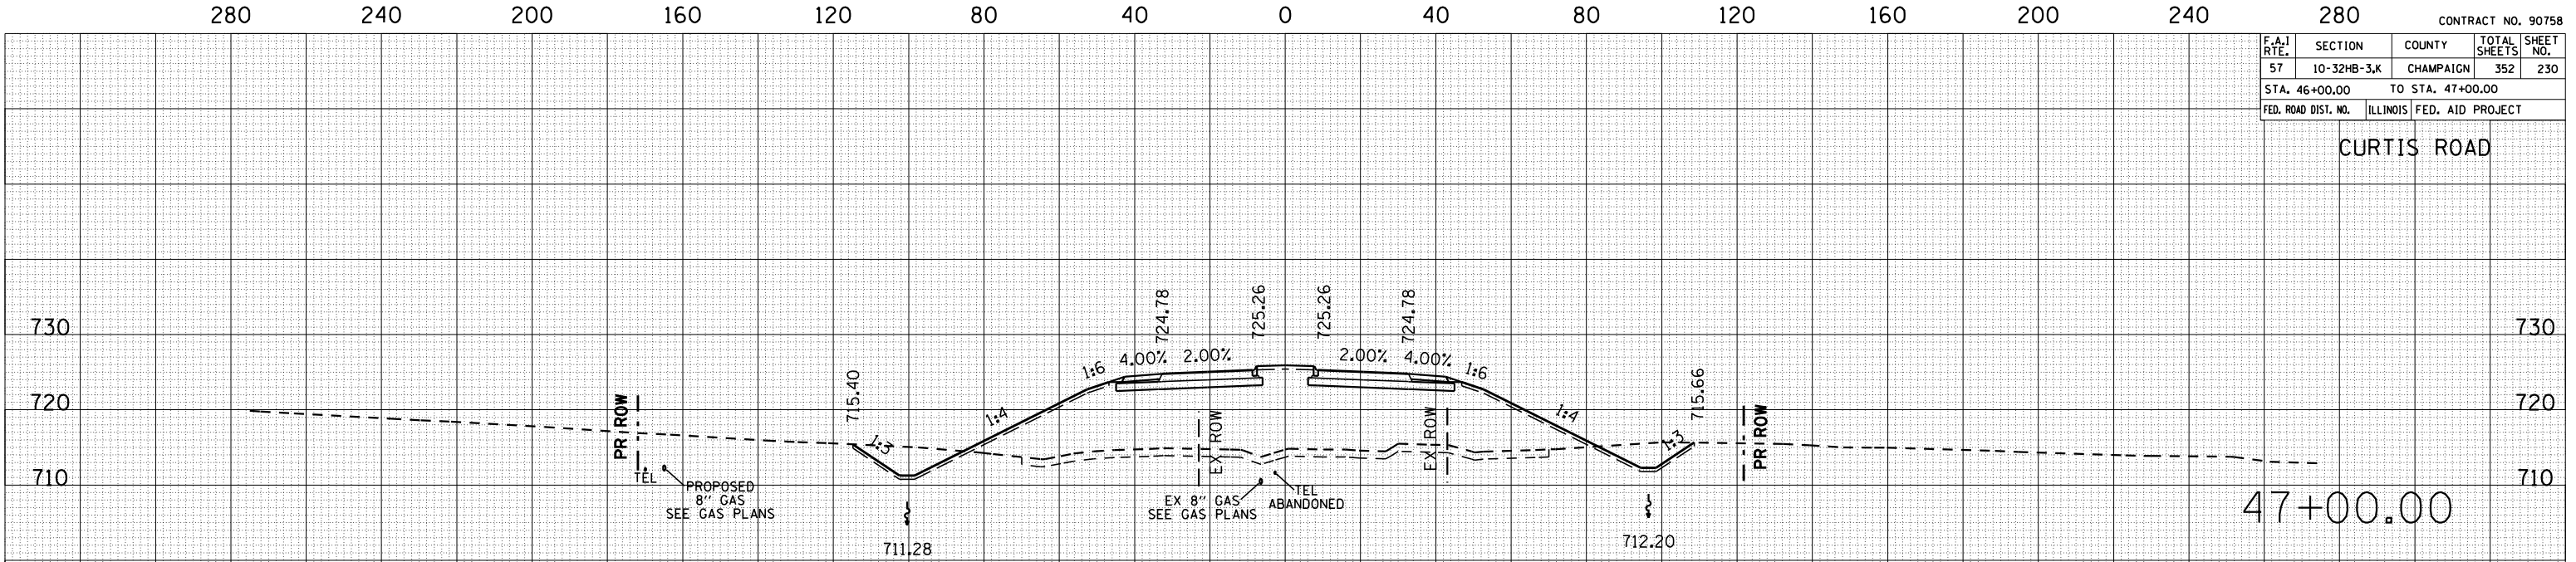

TSC=140.0  
C=140.1  
F=1,358.3  
TSF=72.3

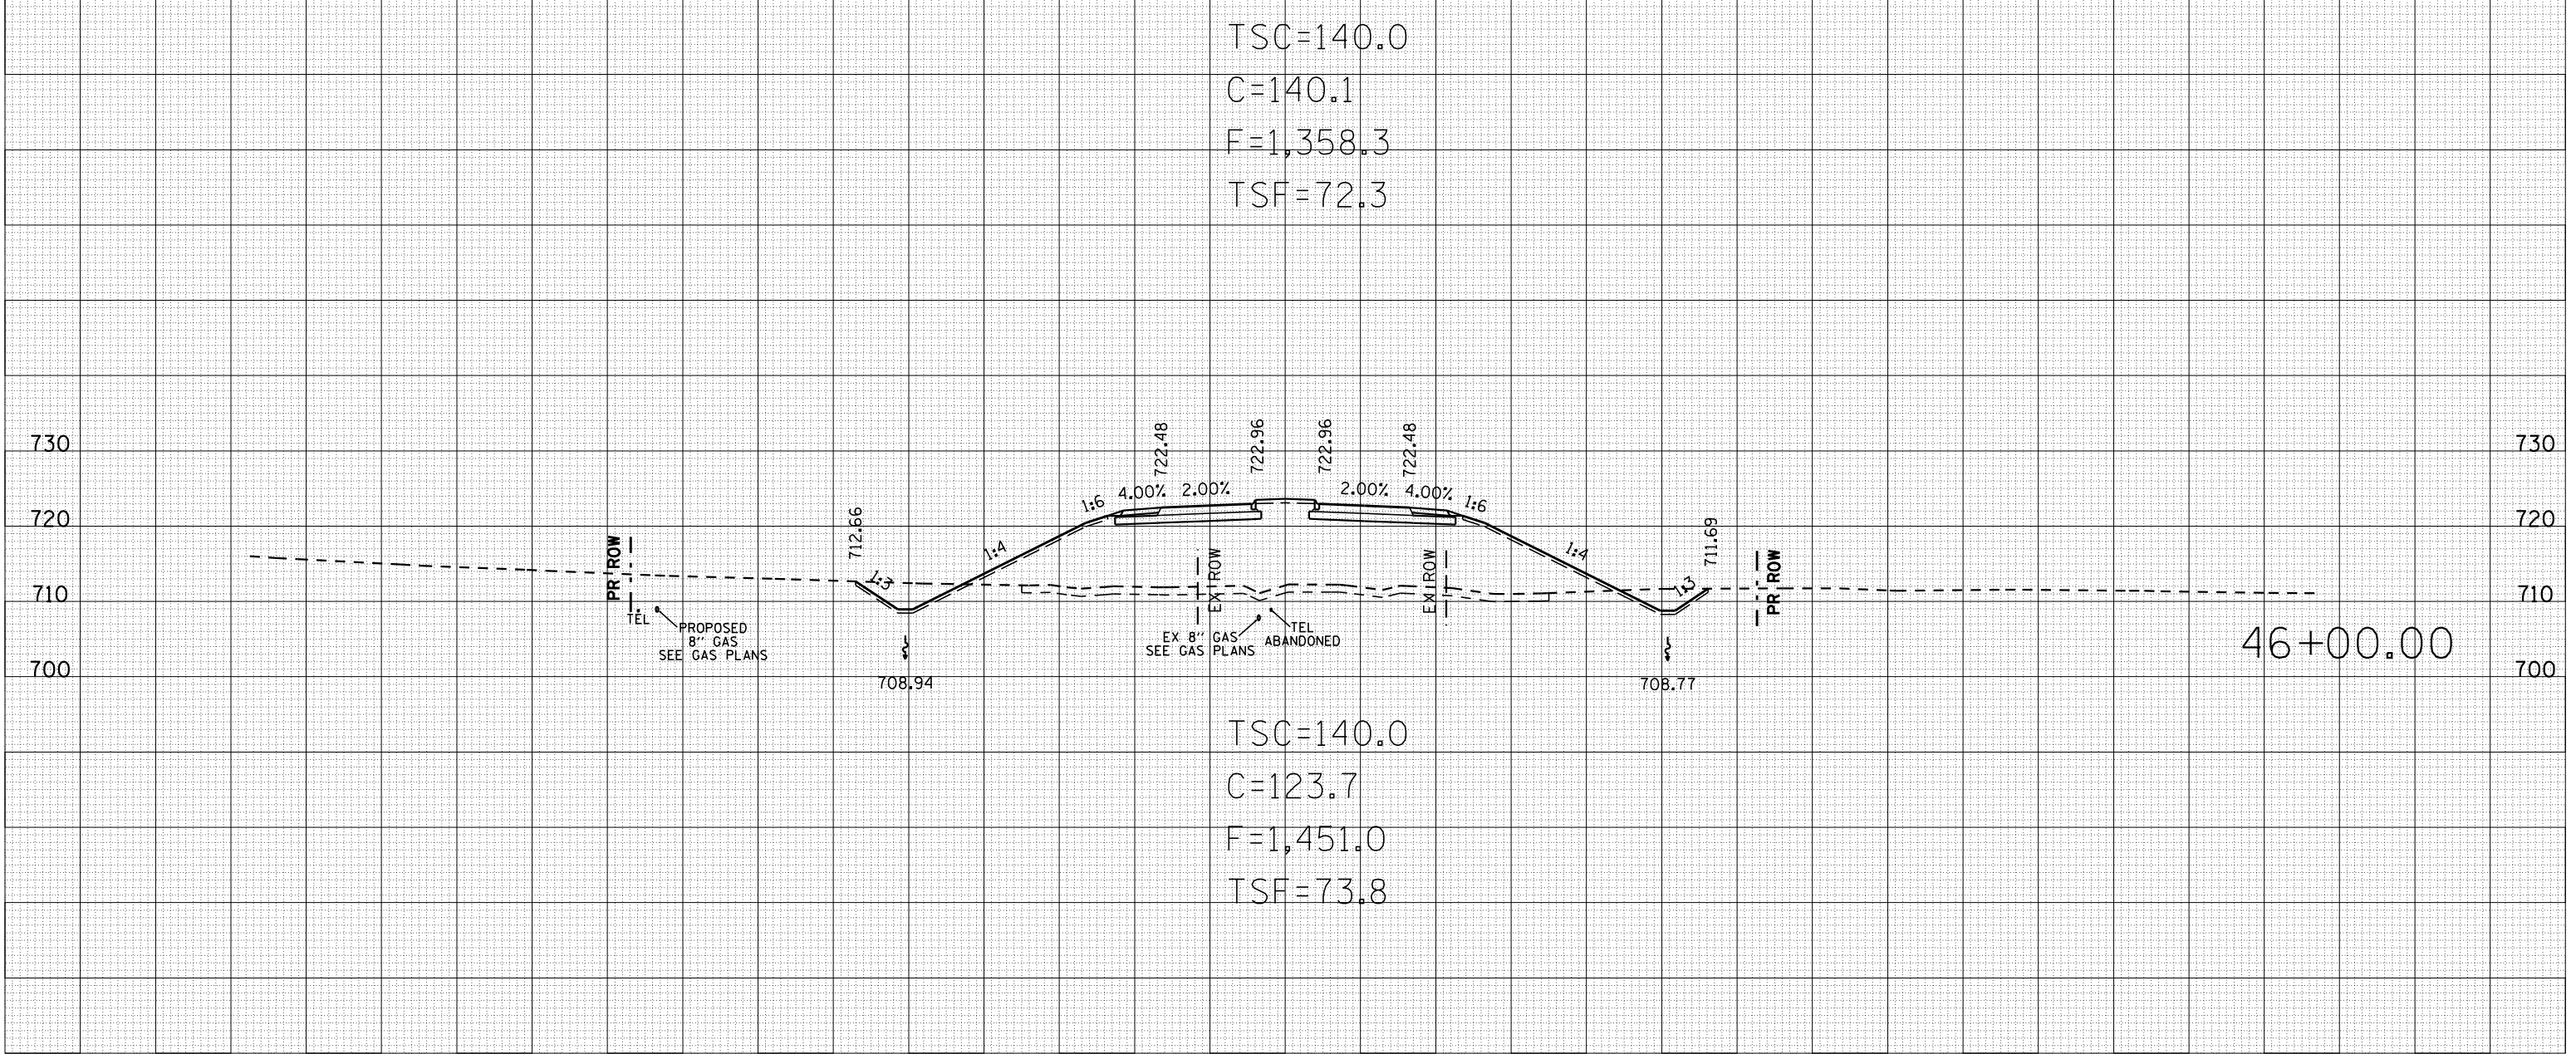

TSC=140.0  
C=123.7  
F=1,451.0  
TSF=73.8

| F.A.I. RTE. | SECTION     | COUNTY    | TOTAL SHEETS | SHEET NO. |
|-------------|-------------|-----------|--------------|-----------|
| 57          | 10-32HB-3,K | CHAMPAIGN | 352          | 231       |

STA. 48+00.00 TO STA. 49+00.00  
FED. ROAD DIST. NO. ILLINOIS FED. AID PROJECT


CURTIS ROAD

| BY | DATE |
|----|------|
|    |      |


FINAL SURVEY SURVIVED PLOTTED PLotted AREA CHECKED  
NOTE BOOK NO. AREAS CHECKED

| BY | DATE |
|----|------|
|    |      |

ORIGINAL SURVEY SURVIVED PLOTTED PLotted AREA CHECKED  
NOTE BOOK NO. AREAS CHECKED

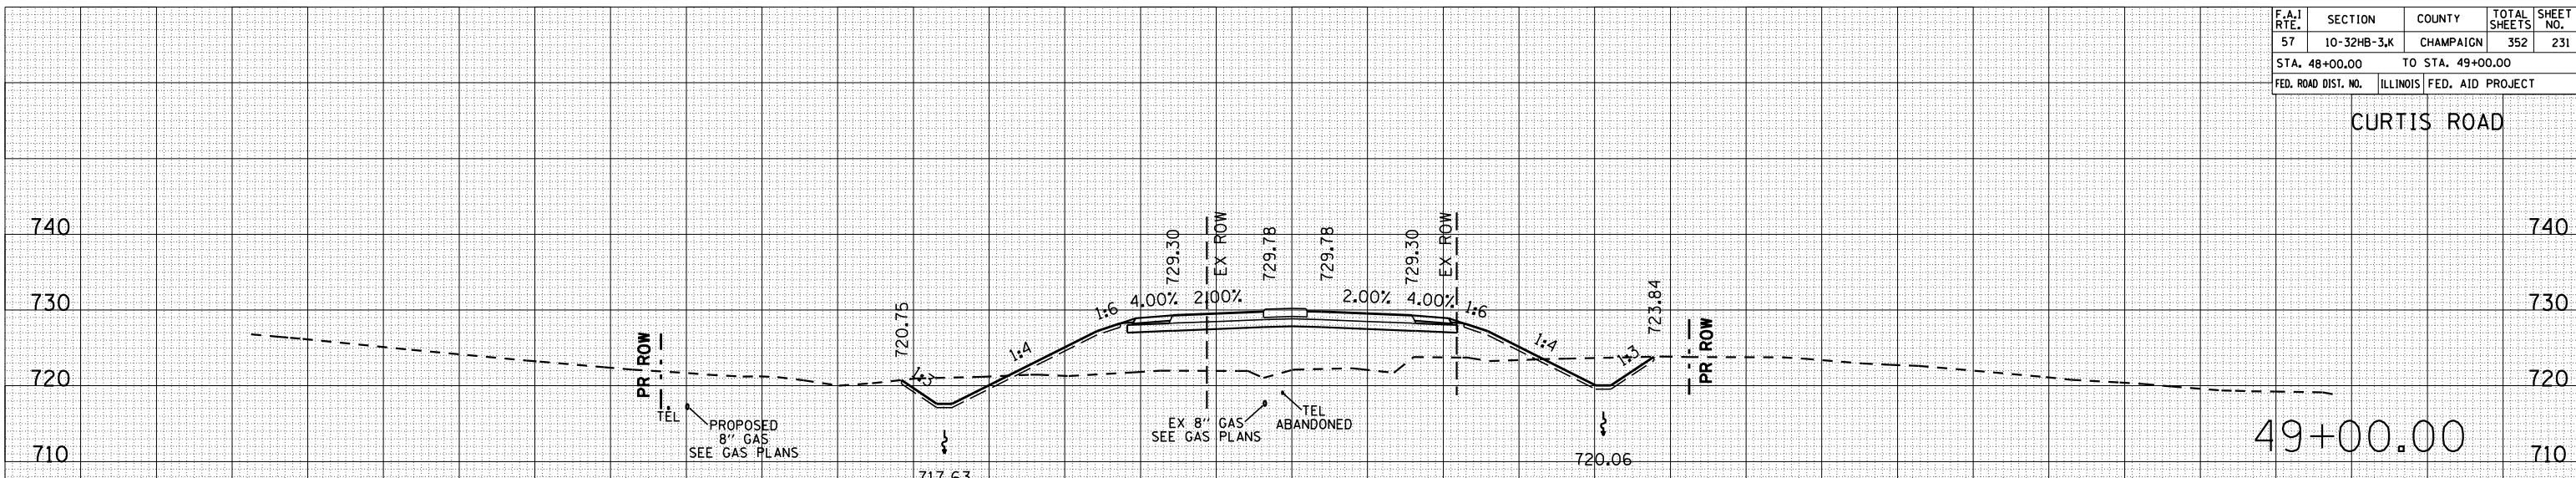

TSC=0.0  
C=145.3  
F=699.9  
TSF=54.0

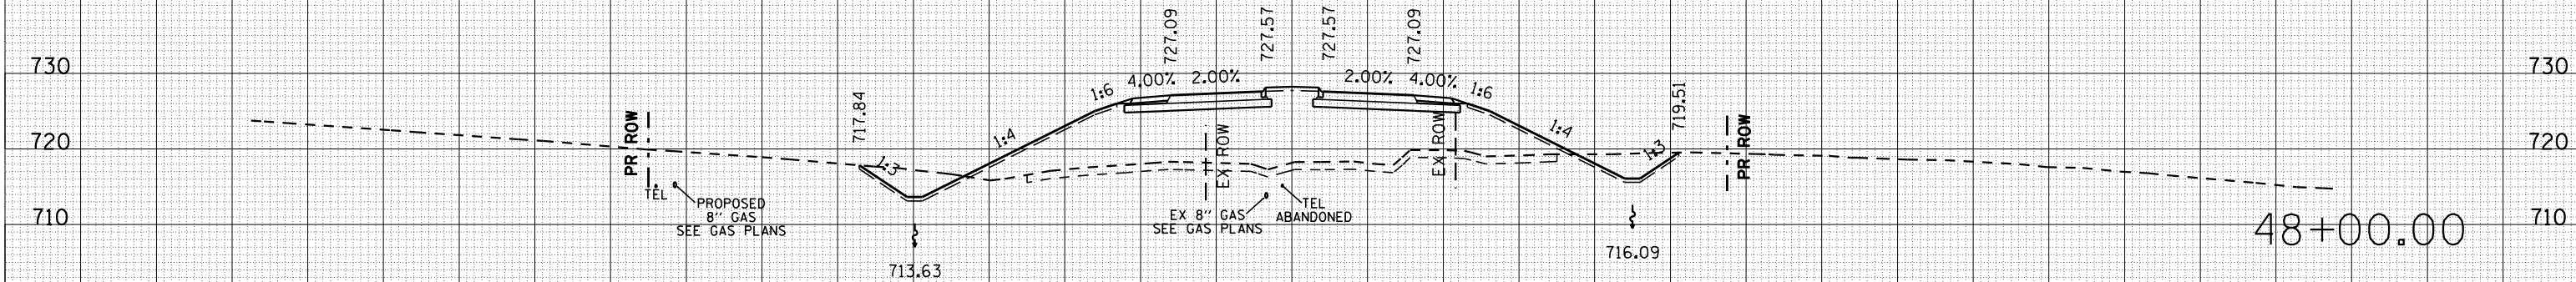

TSC=140.0  
C=136.9  
F=1,135.7  
TSF=68.9


280 240 200 160 120 80 40 0 40 80 120 160 200 240 280

| F.A.I. RTE.         | SECTION     | COUNTY                    | TOTAL SHEETS | SHEET NO. |
|---------------------|-------------|---------------------------|--------------|-----------|
| 57                  | 10-32HB-3,K | CHAMPAIGN                 | 352          | 232       |
| STA. 50+00.00       |             | TO STA. 51+00.00          |              |           |
| FED. ROAD DIST. NO. |             | ILLINOIS FED. AID PROJECT |              |           |


CURTIS ROAD

| BY | DATE |
|----|------|
|    |      |
|    |      |
|    |      |
|    |      |
|    |      |

| BY | DATE |
|----|------|
|    |      |
|    |      |
|    |      |
|    |      |
|    |      |

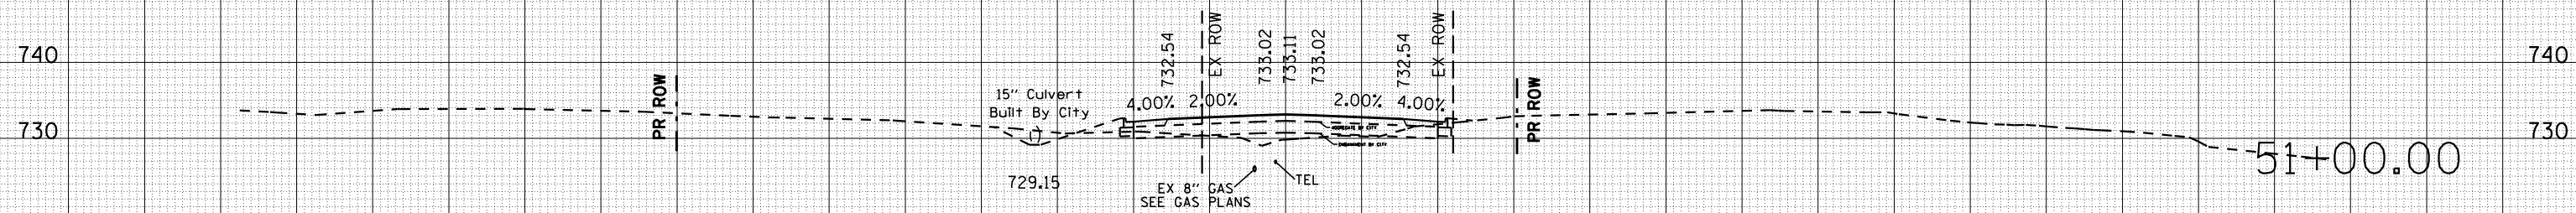

TSC=0.0  
 C=0.0  
 F=0.0  
 TSF=0.0

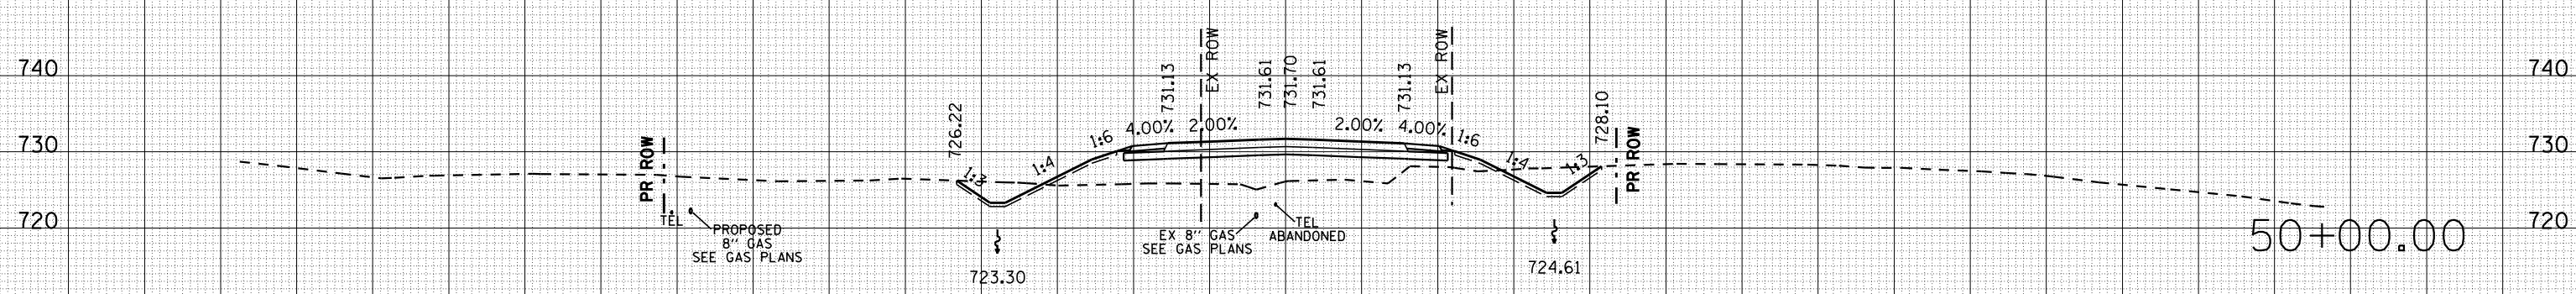

TSC=0.0  
 C=111.9  
 F=407.1  
 TSF=40.4

280 240 200 160 120 80 40 0 40 80 120 160 200 240 280



| F.A. RTE.           | SECTION     | COUNTY            | TOTAL SHEETS | SHEET NO. |
|---------------------|-------------|-------------------|--------------|-----------|
| 57                  | 10-32HB-3,K | CHAMPAIGN         | 352          | 233       |
| STA. 236+00.00      |             | TO STA. 237+00.00 |              |           |
| FED. ROAD DIST. NO. | ILLINOIS    | FED. AID PROJECT  |              |           |


STALEY ROAD

| DATE | BY |
|------|----|
|      |    |
|      |    |
|      |    |
|      |    |
|      |    |

| NO. | AREAS CHECKED | PLOTTED | DATE | BY |
|-----|---------------|---------|------|----|
|     |               |         |      |    |
|     |               |         |      |    |
|     |               |         |      |    |
|     |               |         |      |    |

| DATE | BY |
|------|----|
|      |    |
|      |    |
|      |    |
|      |    |
|      |    |

| NO. | AREAS CHECKED | PLOTTED | DATE | BY |
|-----|---------------|---------|------|----|
|     |               |         |      |    |
|     |               |         |      |    |
|     |               |         |      |    |
|     |               |         |      |    |

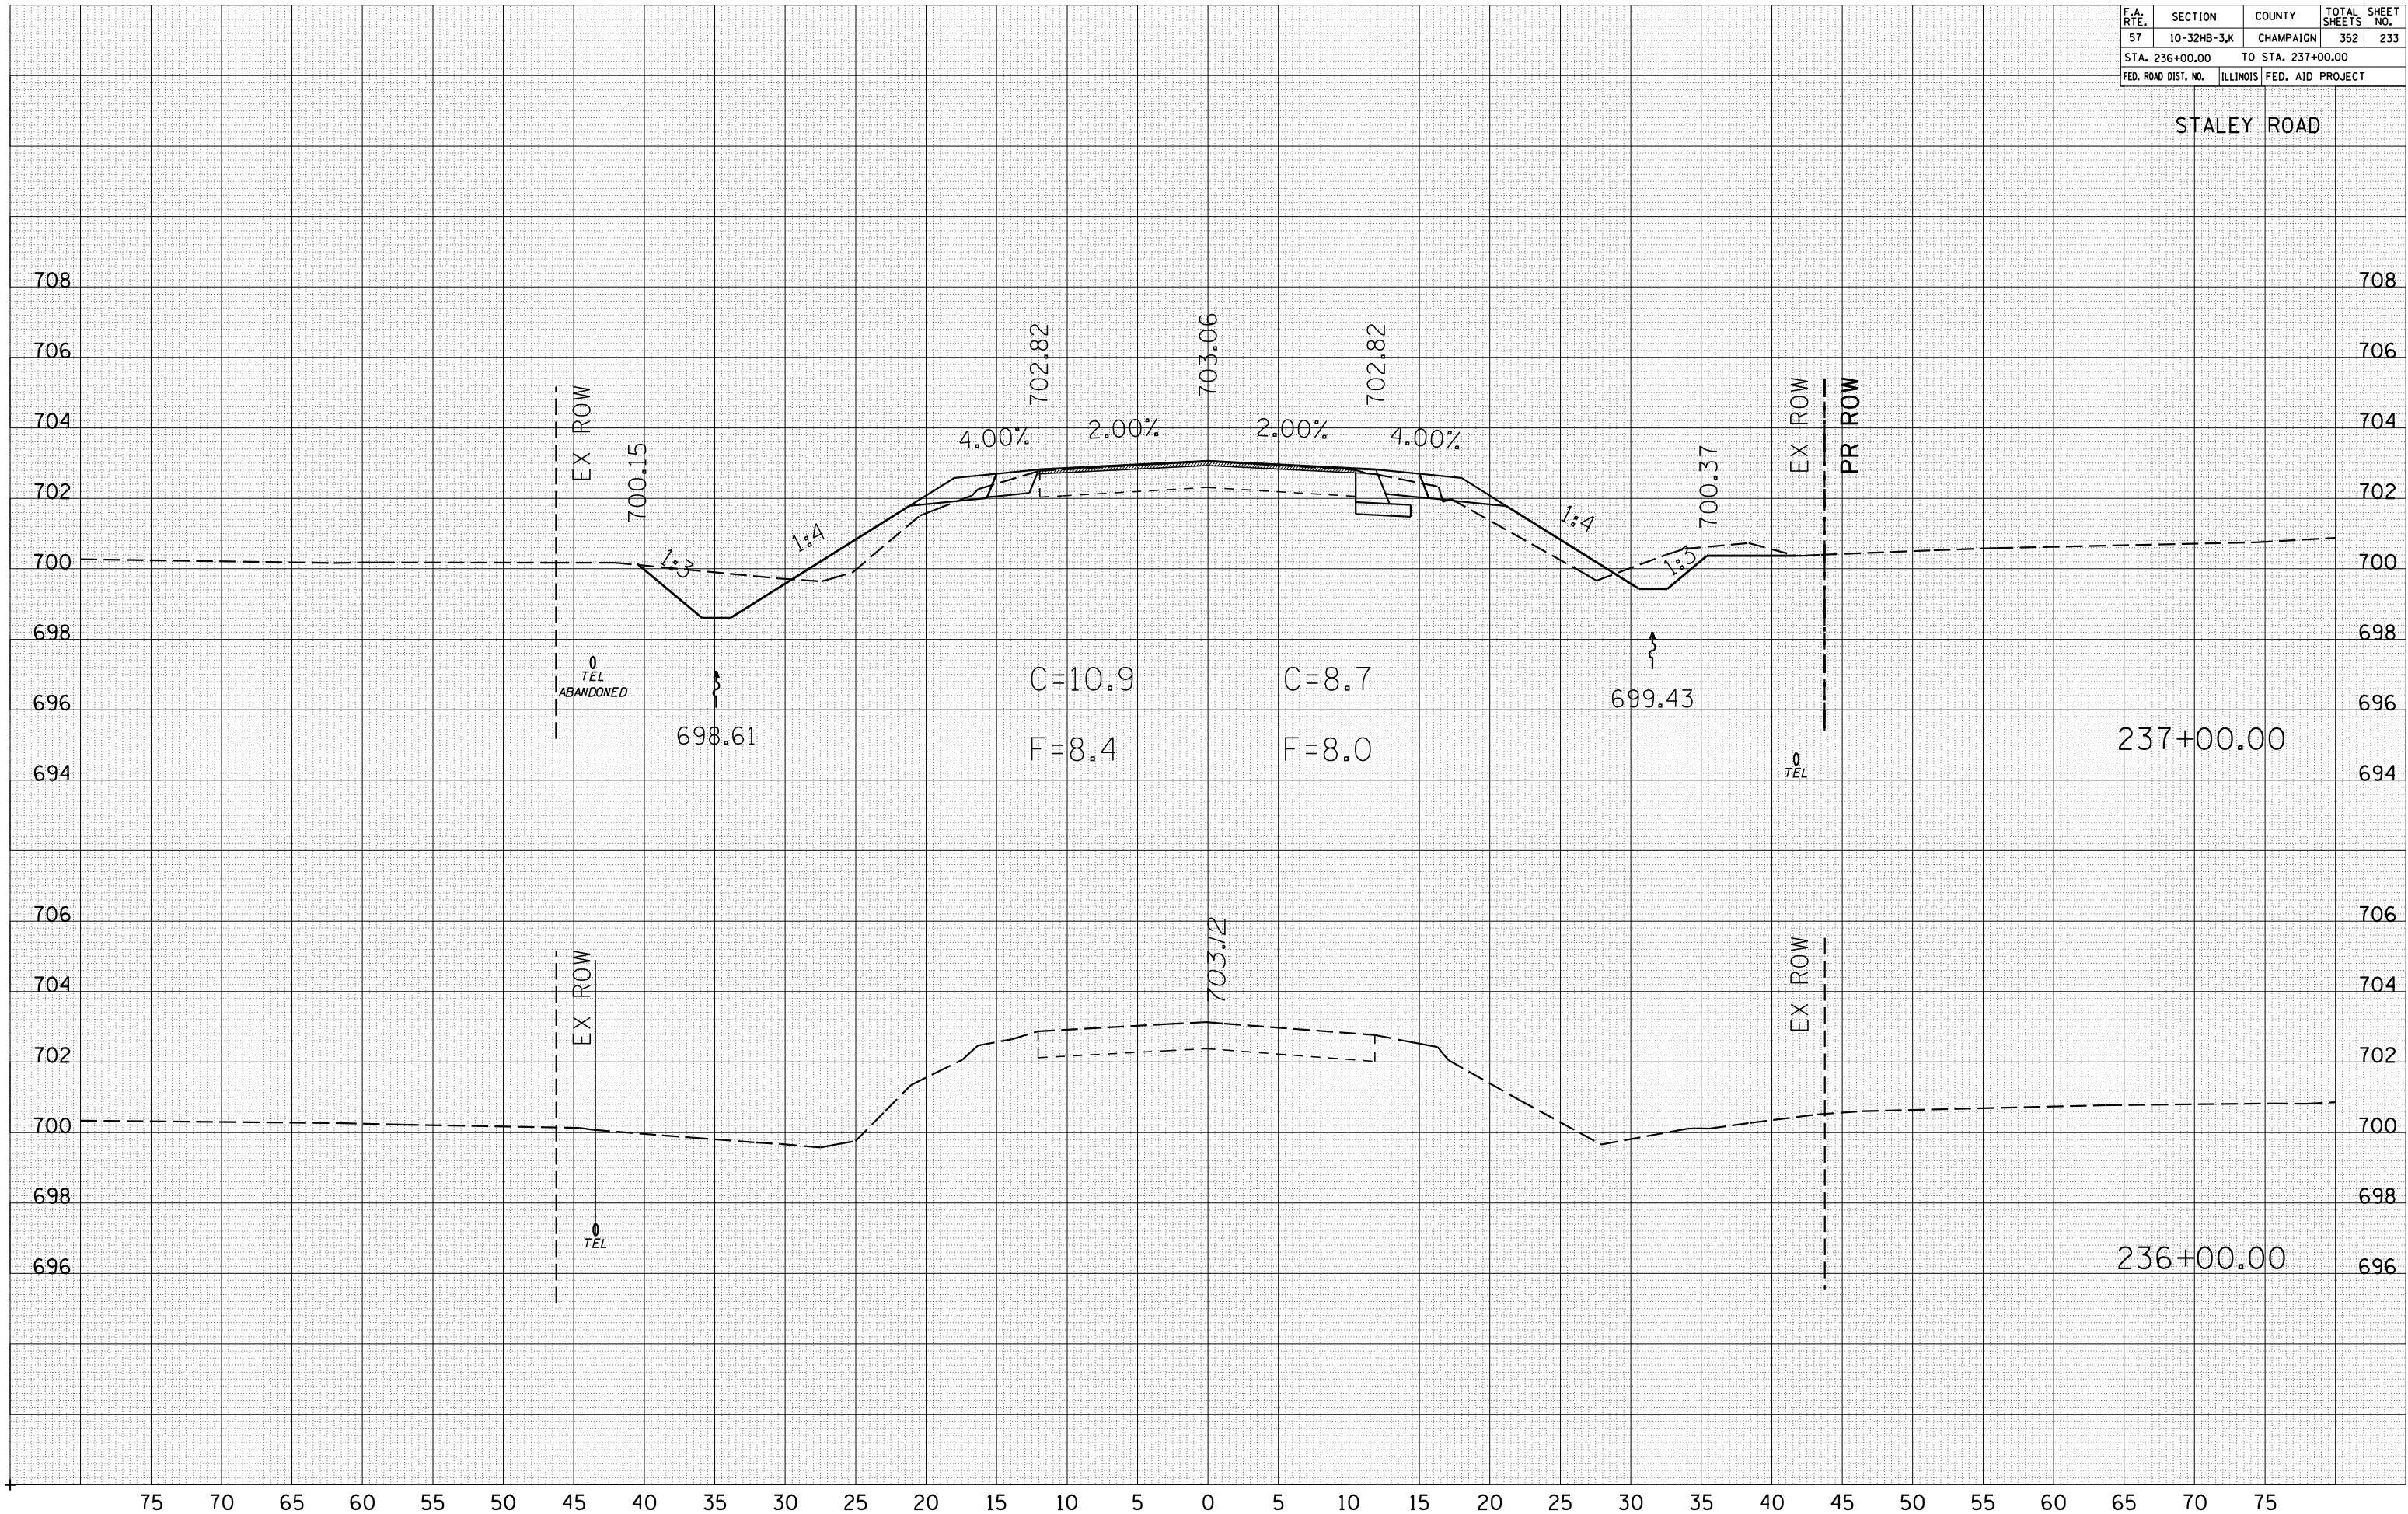

| F.A.I. RTE.         | SECTION     | COUNTY            | TOTAL SHEETS | SHEET NO. |
|---------------------|-------------|-------------------|--------------|-----------|
| 57                  | 10-32HB-3,K | CHAMPAIGN         | 352          | 234       |
| STA. 237+96.92      |             | TO STA. 238+00.00 |              |           |
| FED. ROAD DIST. NO. | ILLINOIS    | FED. AID PROJECT  |              |           |

STALEY ROAD

| BY | DATE |
|----|------|
|    |      |

| NO. | AREAS CHECKED |
|-----|---------------|
|     |               |

| NO. | AREAS CHECKED |
|-----|---------------|
|     |               |


| BY | DATE |
|----|------|
|    |      |

| NO. | AREAS CHECKED |
|-----|---------------|
|     |               |

| NO. | AREAS CHECKED |
|-----|---------------|
|     |               |




| F.A.I. RTE.         | SECTION     | COUNTY            | TOTAL SHEETS | SHEET NO. |
|---------------------|-------------|-------------------|--------------|-----------|
| 57                  | 10-32HB-3,K | CHAMPAIGN         | 352          | 235       |
| STA. 239+00.00      |             | TO STA. 240+00.00 |              |           |
| FED. ROAD DIST. NO. | ILLINOIS    | FED. AID PROJECT  |              |           |

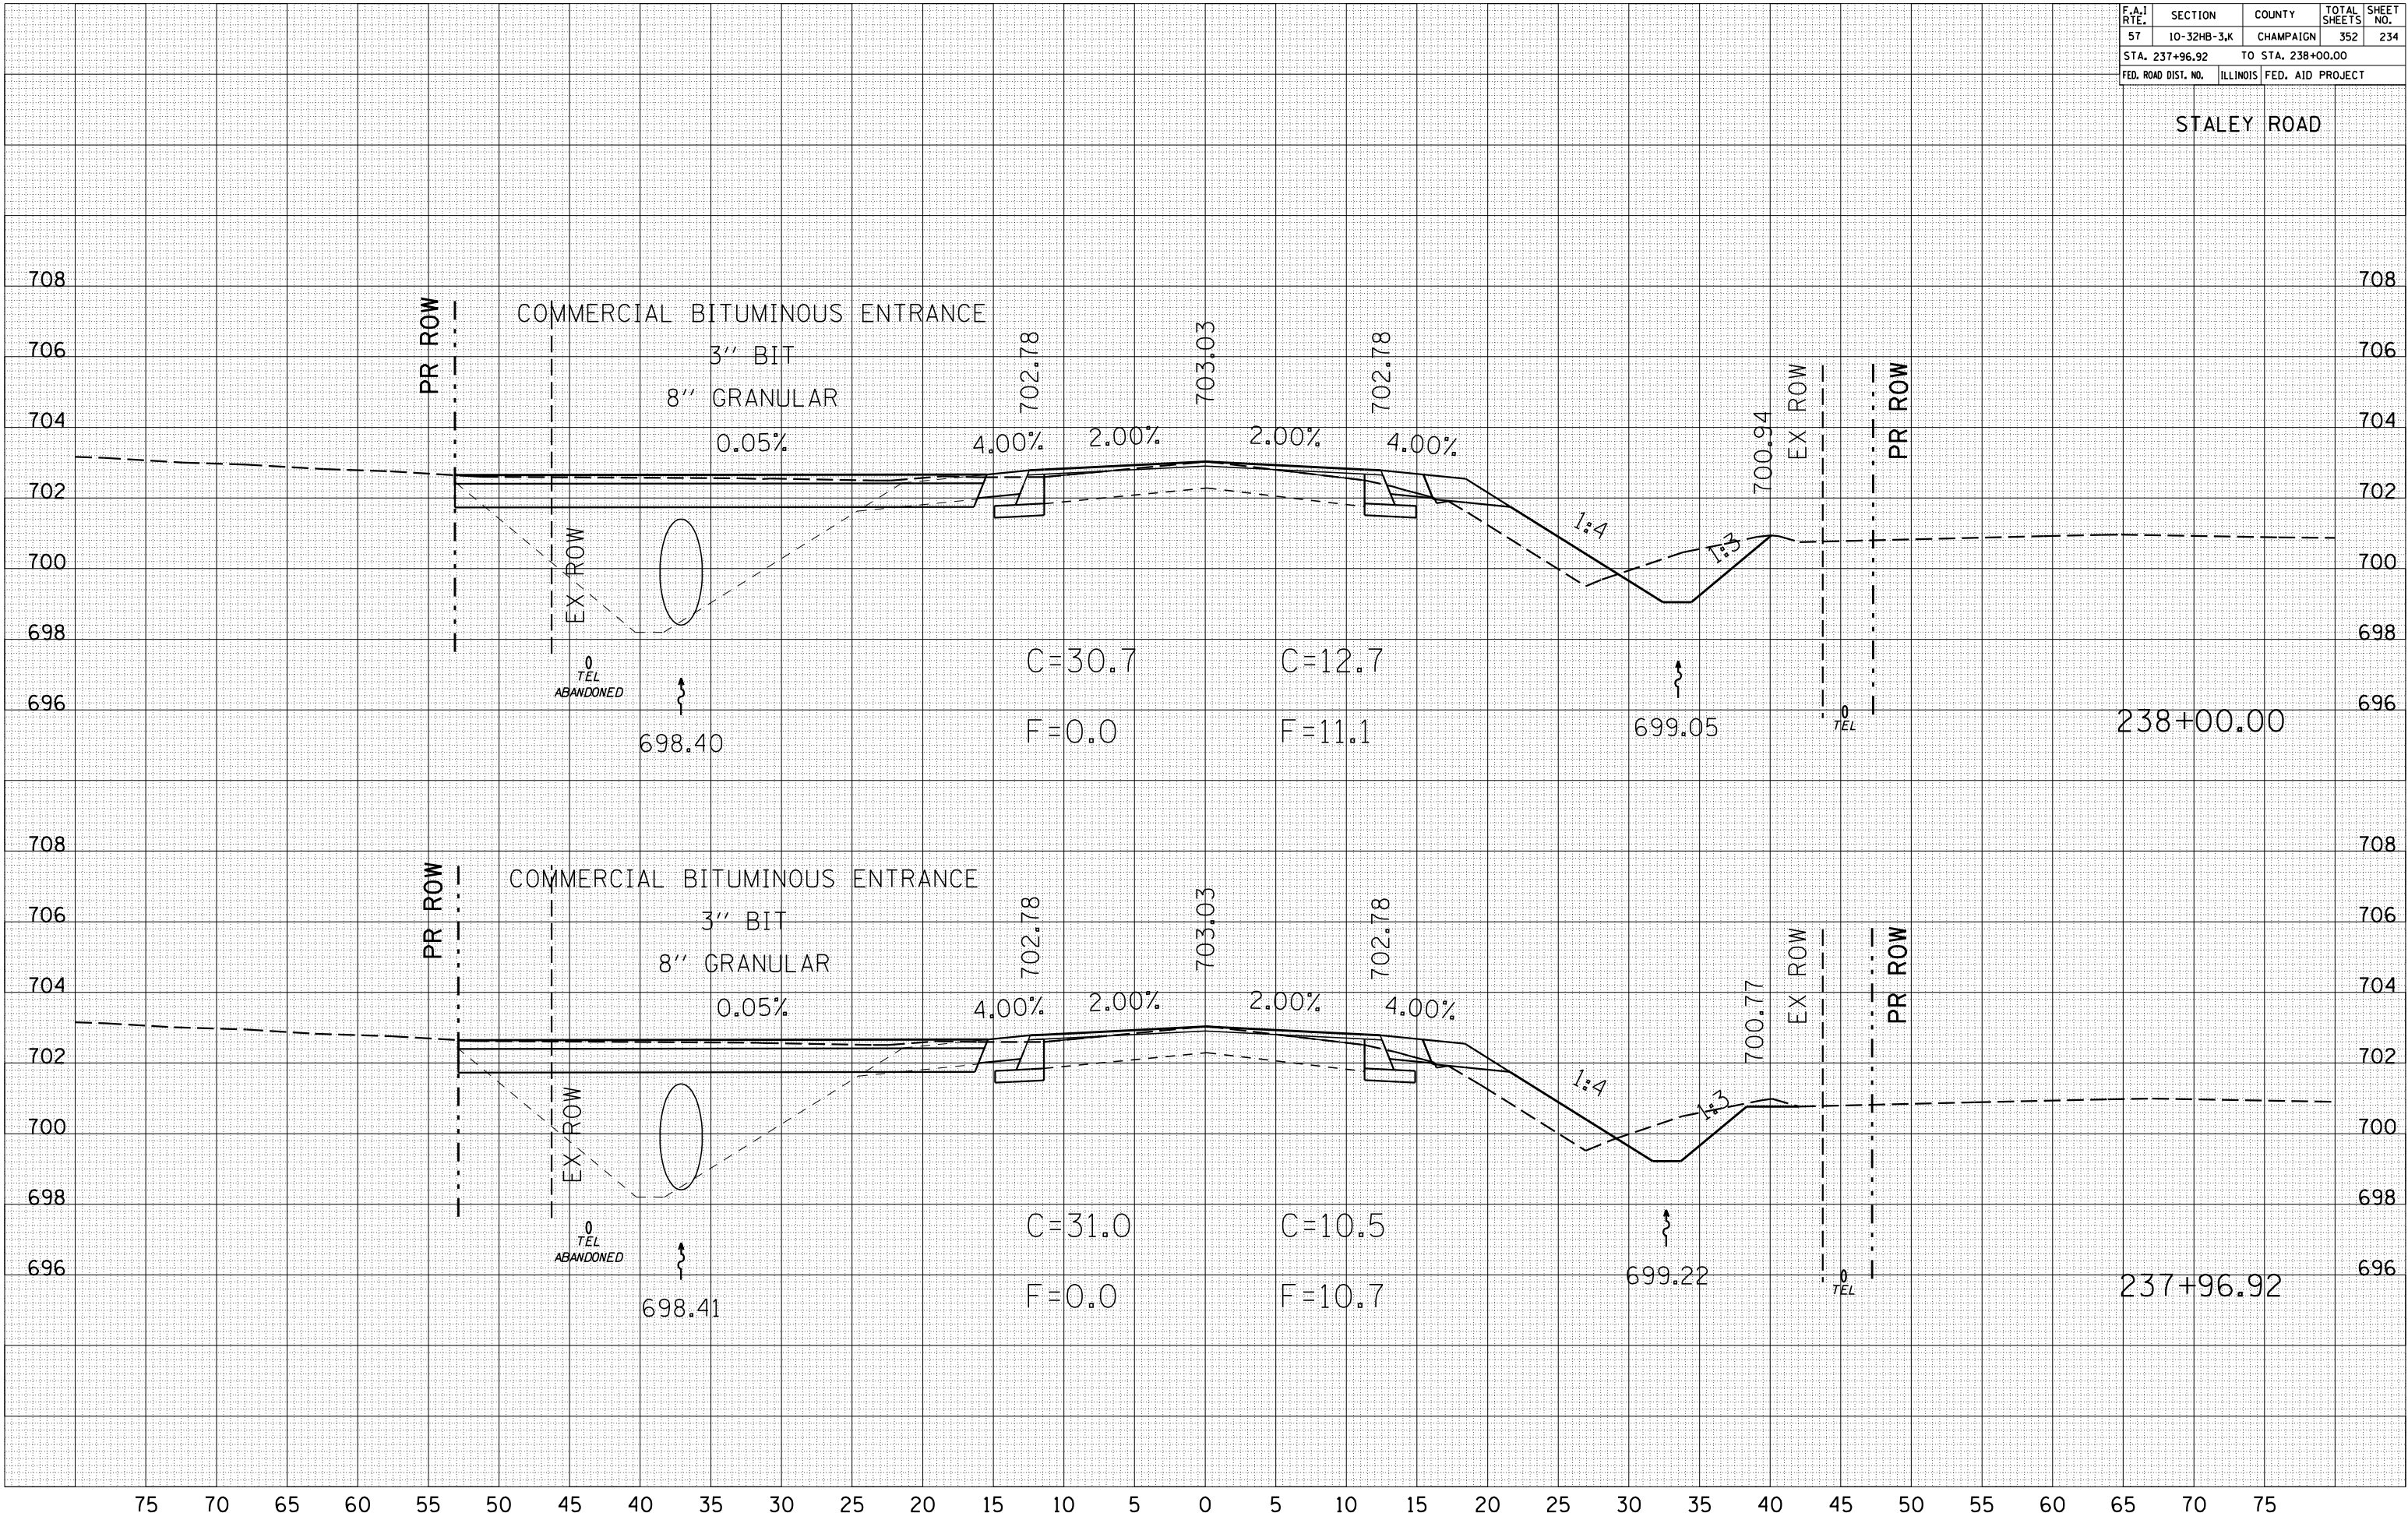STALEY ROAD

| DATE | BY |
|------|----|
|      |    |
|      |    |
|      |    |
|      |    |
|      |    |


| DATE | BY |
|------|----|
|      |    |
|      |    |
|      |    |
|      |    |
|      |    |

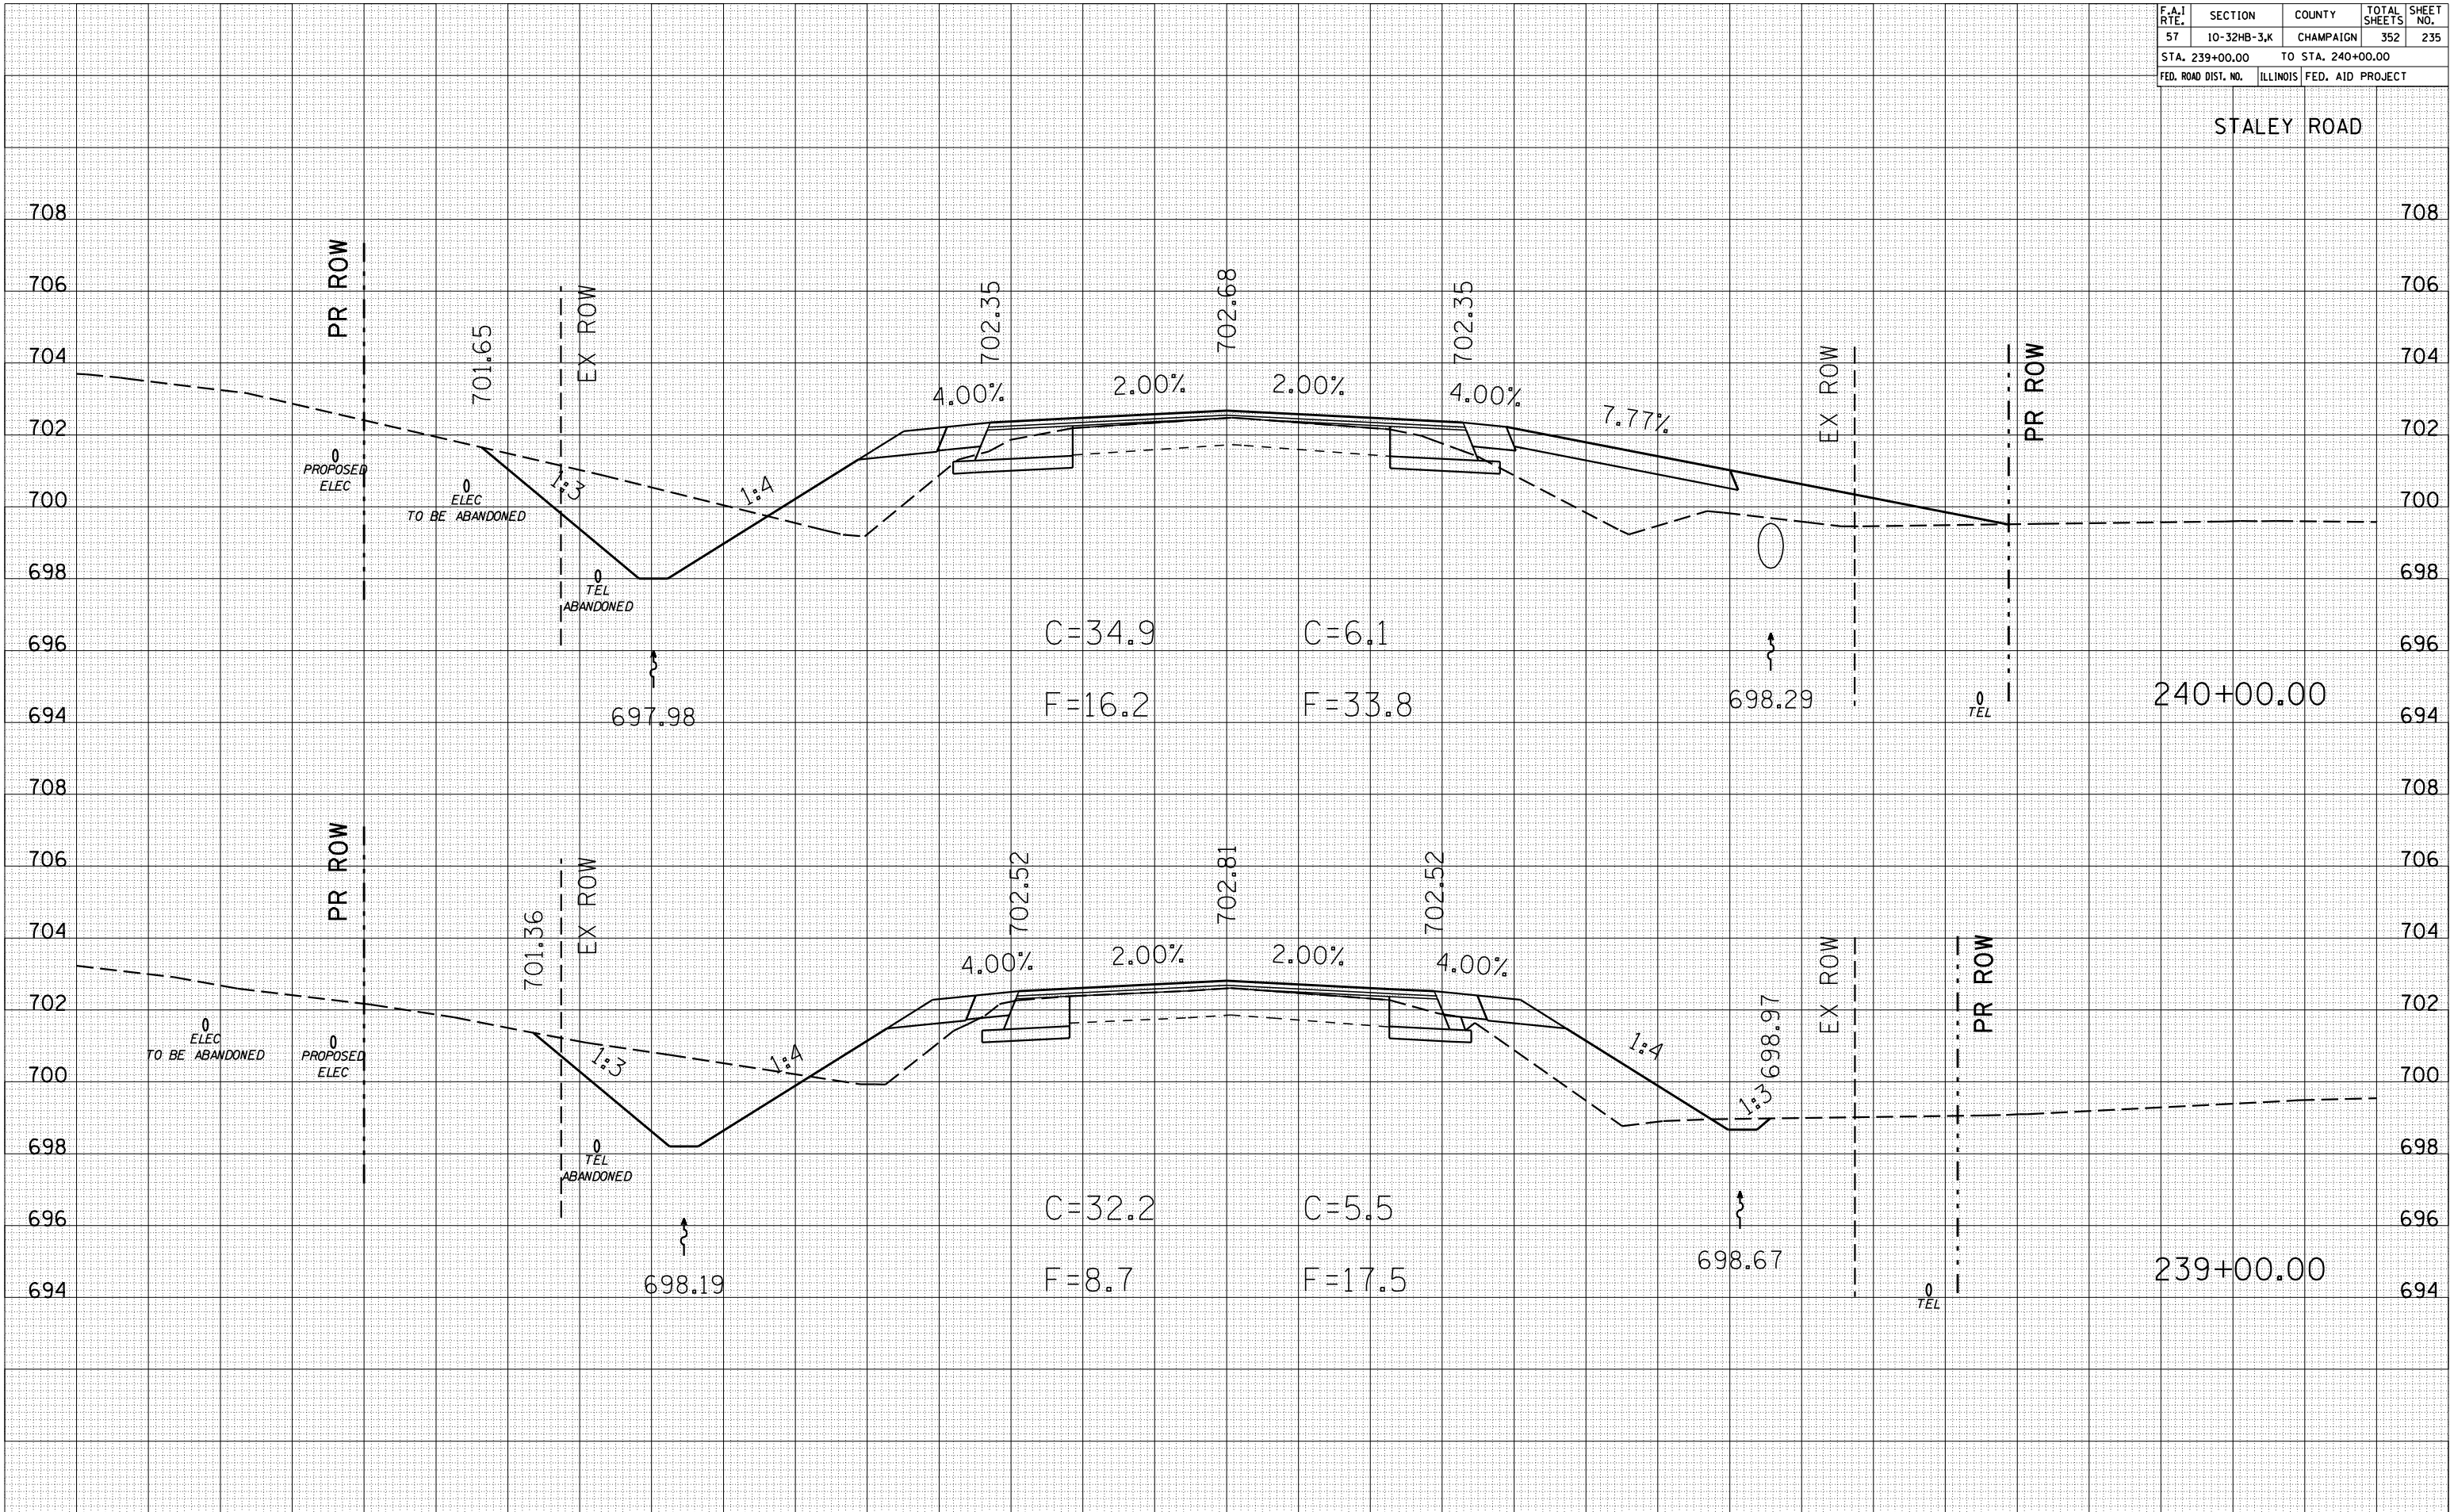

| F.A.I. RTE.         | SECTION     | COUNTY            | TOTAL SHEETS | SHEET NO. |
|---------------------|-------------|-------------------|--------------|-----------|
| 57                  | 10-32HB-3,K | CHAMPAIGN         | 352          | 236       |
| STA. 240+15.41      |             | TO STA. 241+00.00 |              |           |
| FED. ROAD DIST. NO. | ILLINOIS    | FED. AID PROJECT  |              |           |



| BY | DATE |
|----|------|
|    |      |
|    |      |
|    |      |
|    |      |
|    |      |
|    |      |
|    |      |

| BY | DATE |
|----|------|
|    |      |
|    |      |
|    |      |
|    |      |
|    |      |
|    |      |
|    |      |

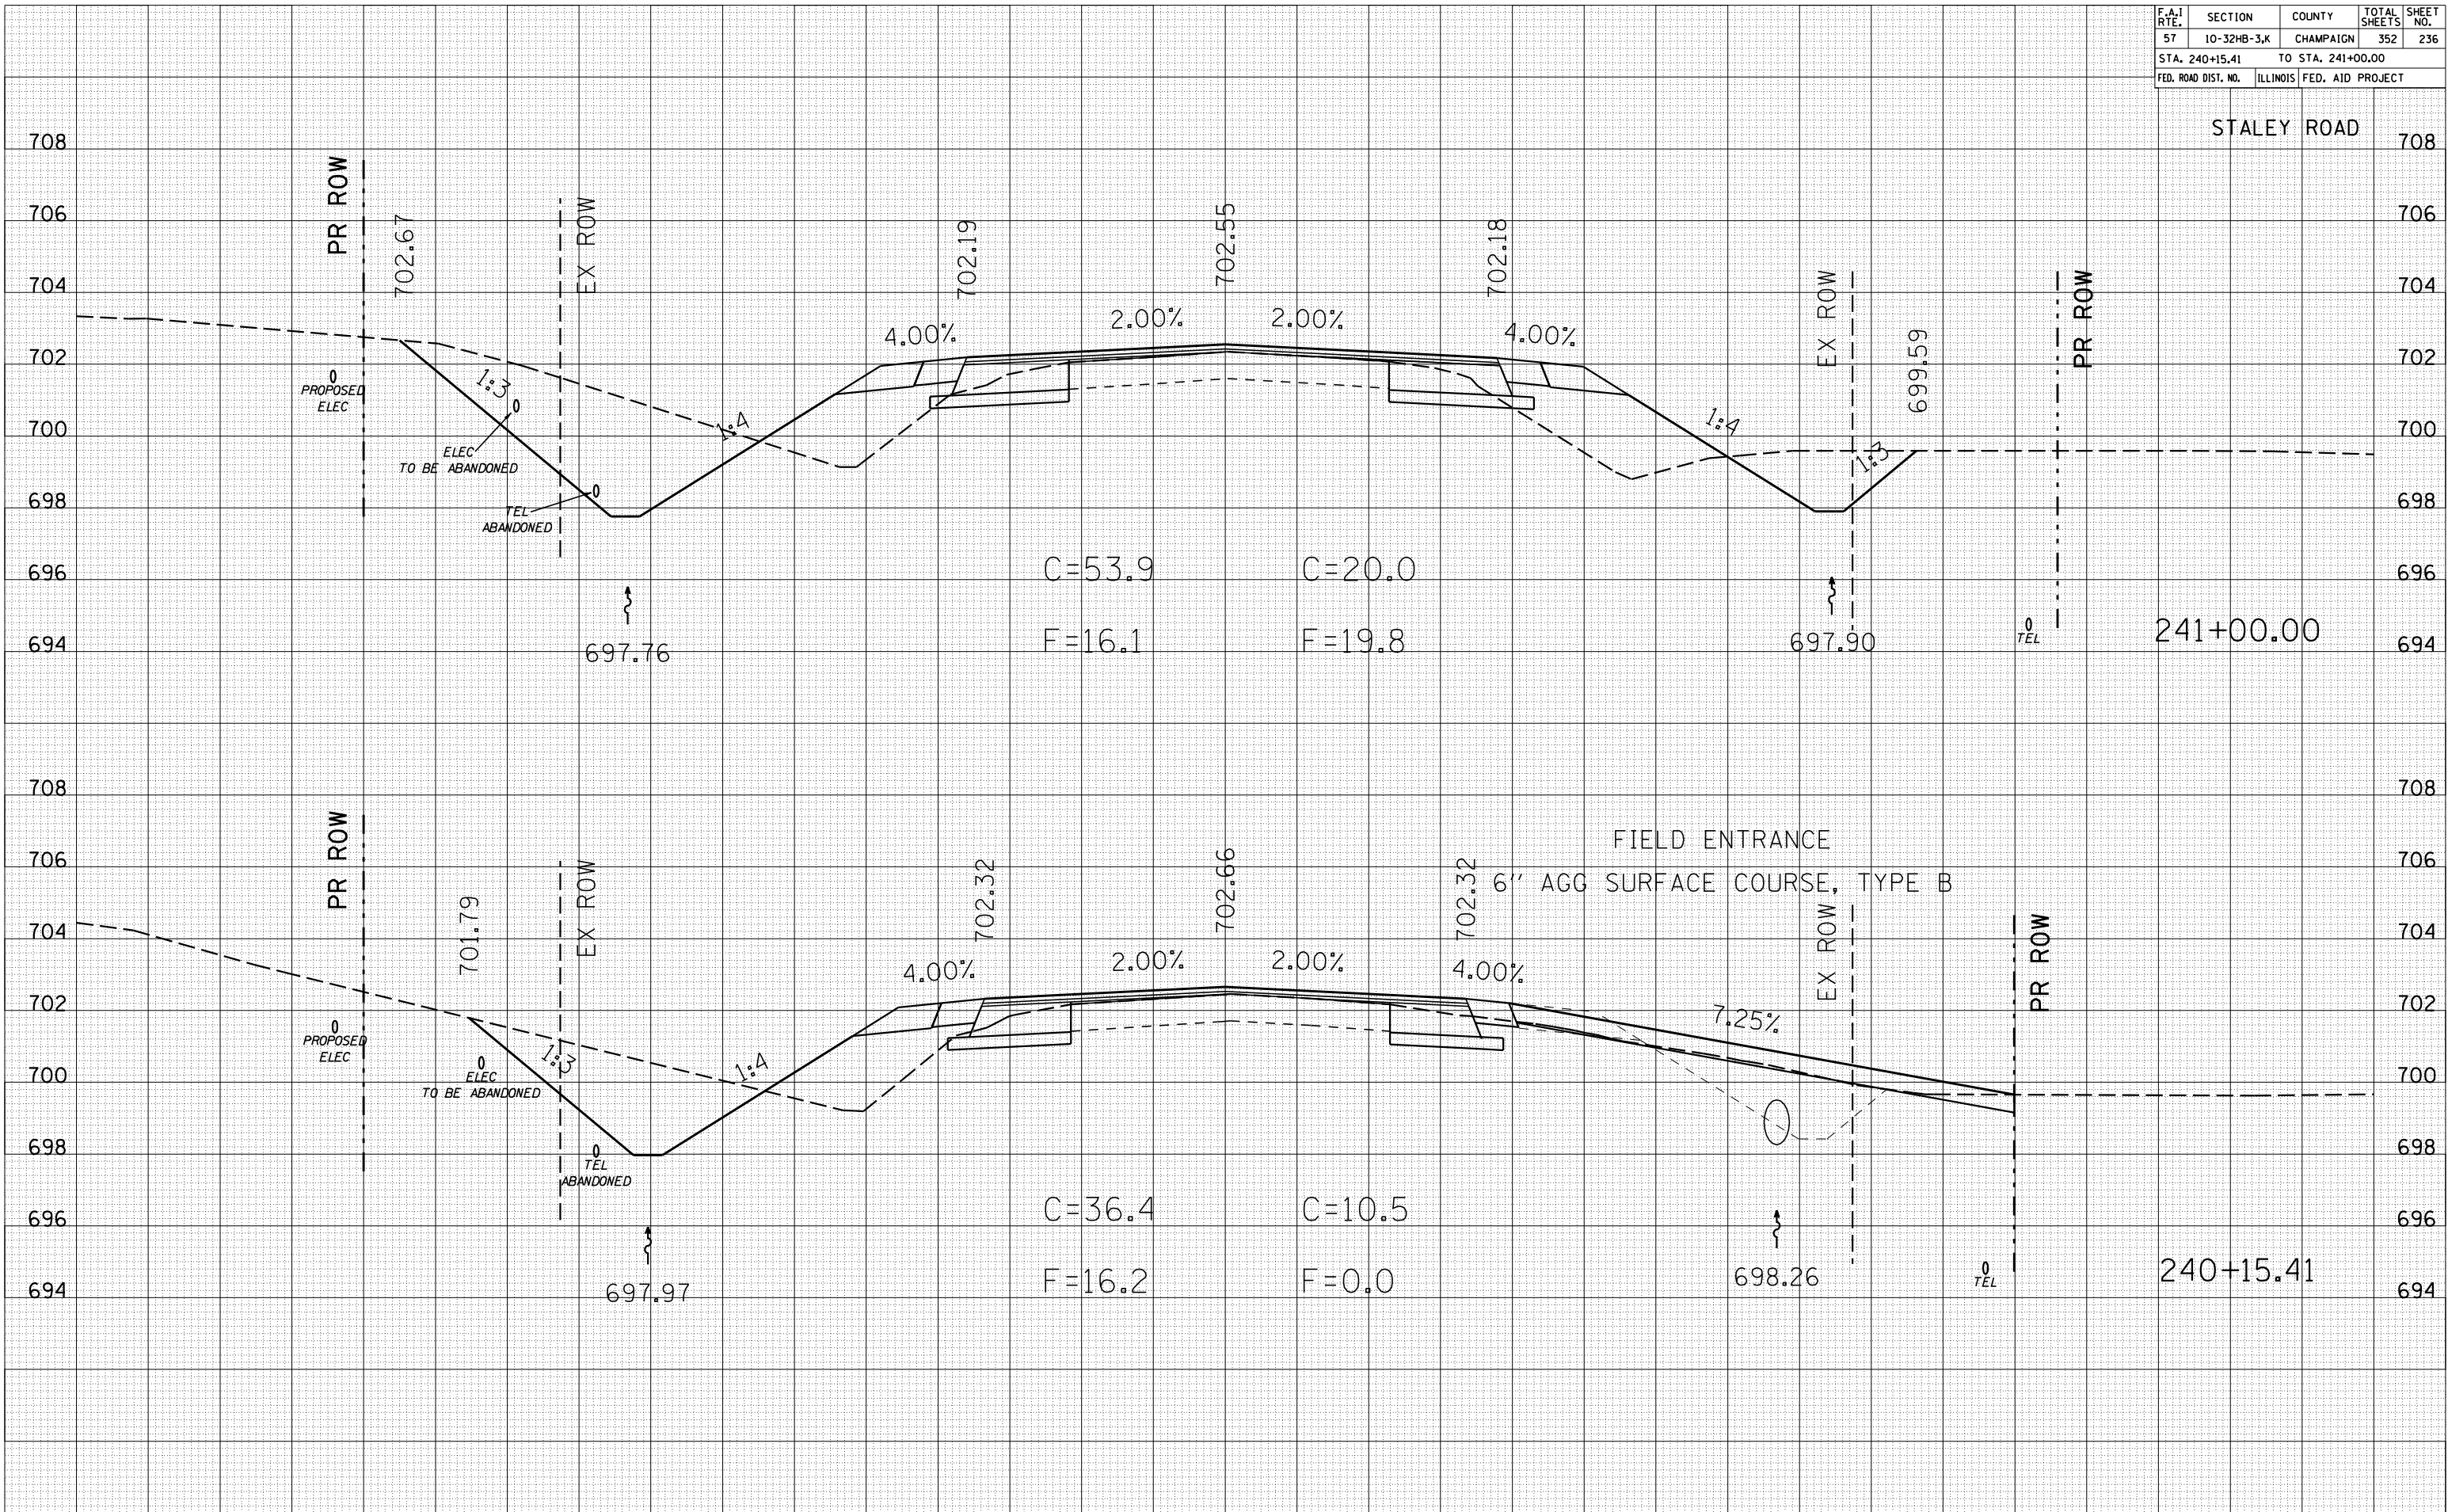

| F.A.I. RTE.         | SECTION     | COUNTY            | TOTAL SHEETS | SHEET NO. |
|---------------------|-------------|-------------------|--------------|-----------|
| 57                  | 10-32HB-3,K | CHAMPAIGN         | 352          | 237       |
| STA. 242+00.00      |             | TO STA. 243+00.00 |              |           |
| FED. ROAD DIST. NO. | ILLINOIS    | FED. AID PROJECT  |              |           |

STALEY ROAD

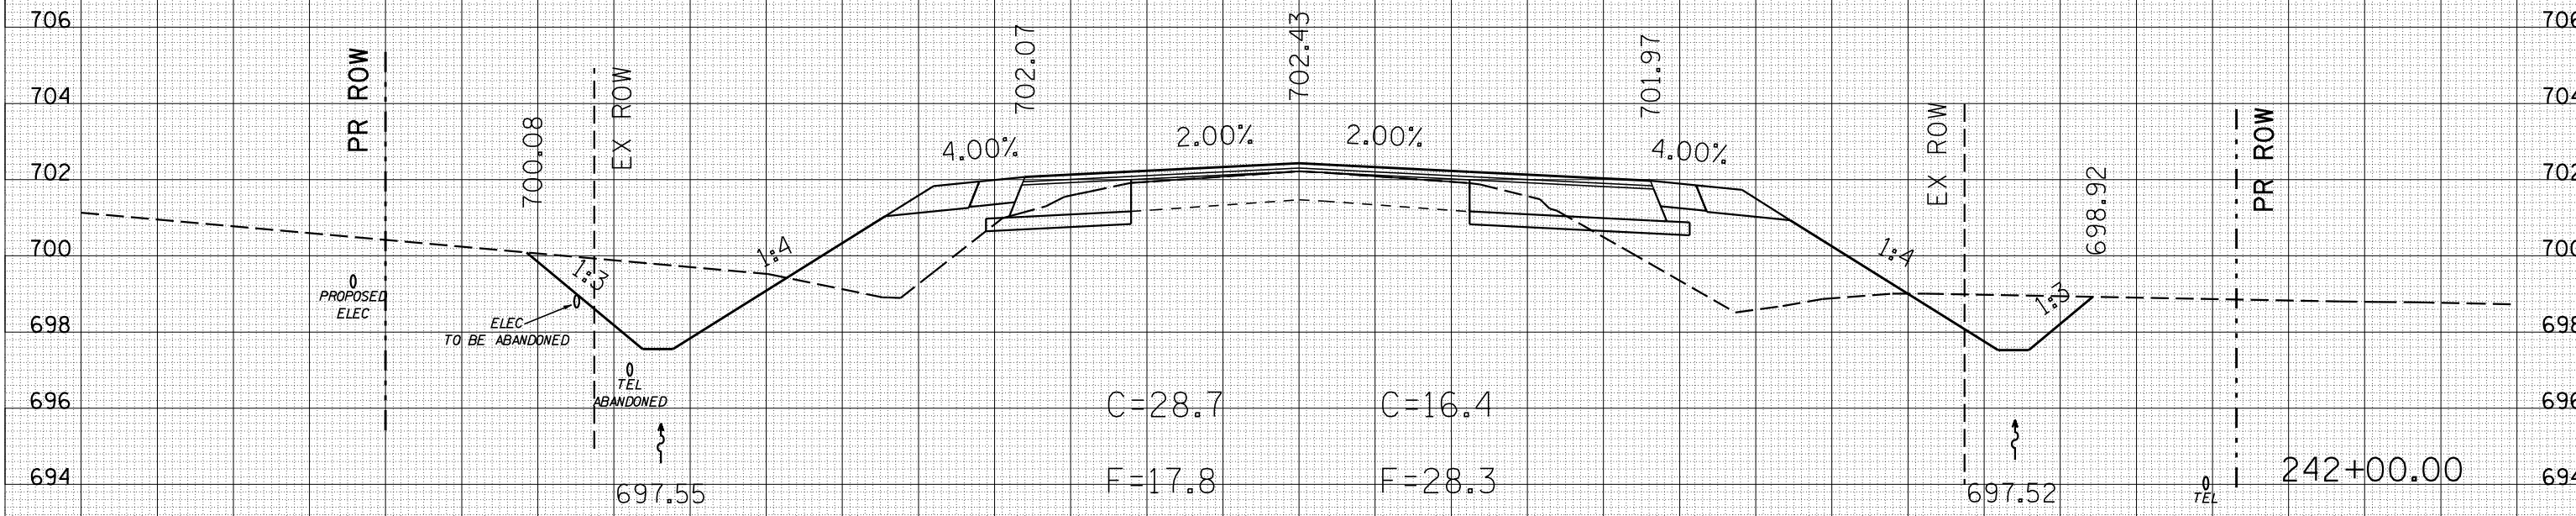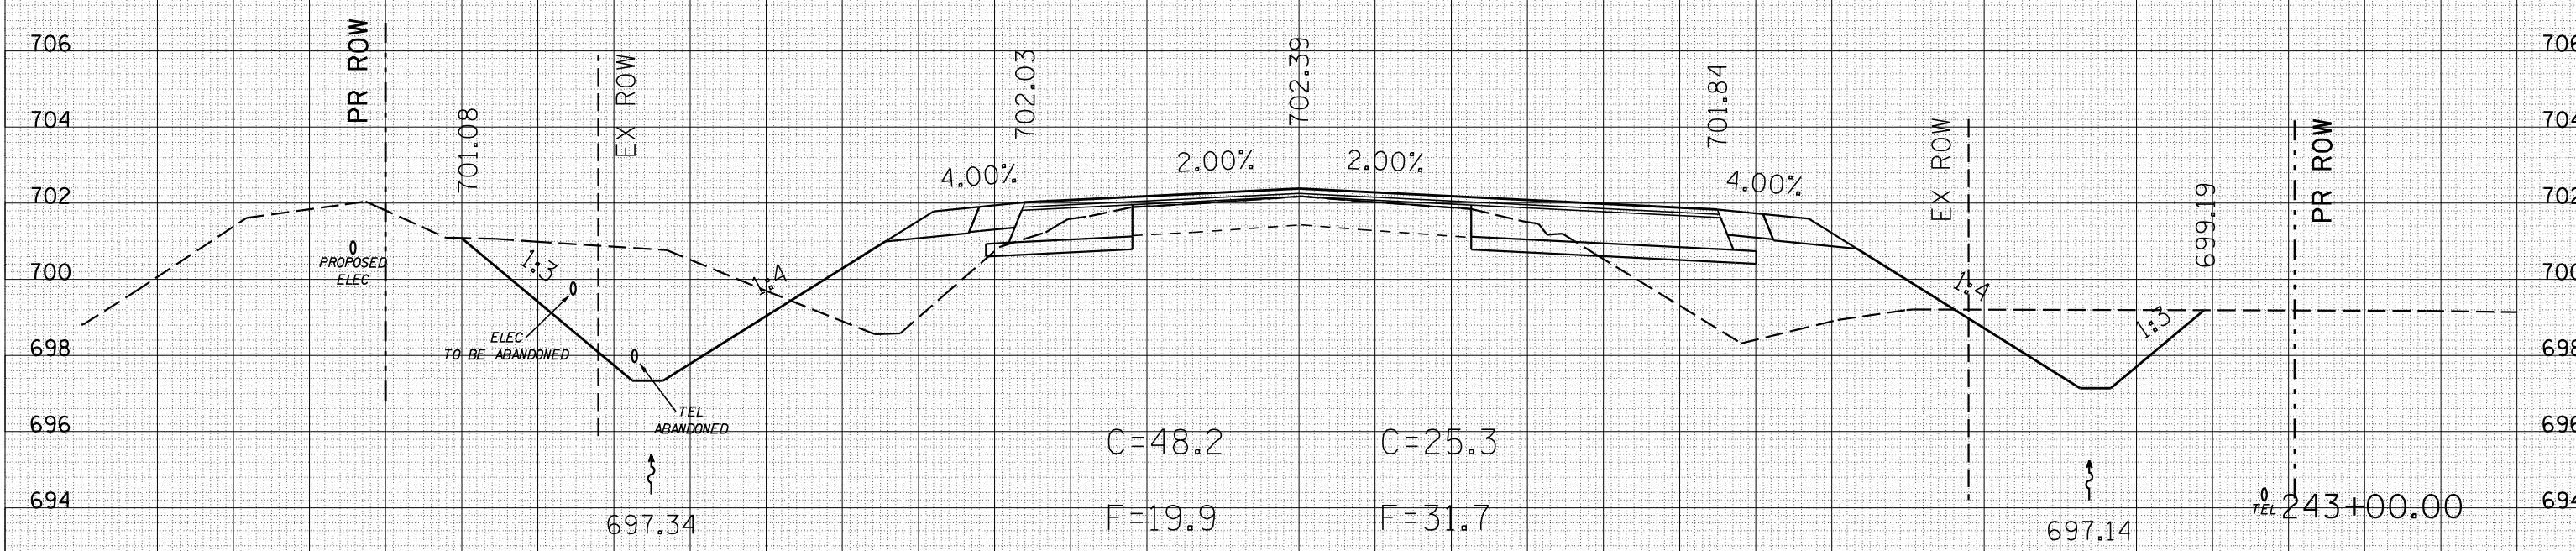

|         |  |
|---------|--|
| DATE    |  |
| BY      |  |
| NO. 1   |  |
| NO. 2   |  |
| NO. 3   |  |
| NO. 4   |  |
| NO. 5   |  |
| NO. 6   |  |
| NO. 7   |  |
| NO. 8   |  |
| NO. 9   |  |
| NO. 10  |  |
| NO. 11  |  |
| NO. 100 |  |

|         |  |
|---------|--|
| DATE    |  |
| BY      |  |
| NO. 1   |  |
| NO. 2   |  |
| NO. 3   |  |
| NO. 4   |  |
| NO. 5   |  |
| NO. 6   |  |
| NO. 7   |  |
| NO. 8   |  |
| NO. 9   |  |
| NO. 10  |  |
| NO. 11  |  |
| NO. 100 |  |


| F.A.I. RTE.         | SECTION     | COUNTY            | TOTAL SHEETS     | SHEET NO. |
|---------------------|-------------|-------------------|------------------|-----------|
| 57                  | 10-32HB-3,K | CHAMPAIGN         | 352              | 238       |
| STA. 244+00.00      |             | TO STA. 245+00.00 |                  |           |
| FED. ROAD DIST. NO. |             | ILLINOIS          | FED. AID PROJECT |           |

STALEY ROAD

| BY | DATE |
|----|------|
|    |      |

|               |               |
|---------------|---------------|
| FINAL SURVEY  | SURVEYED      |
| NOTE BOOK NO. | PLOTTED       |
|               | DATE          |
|               | AREAS CHECKED |

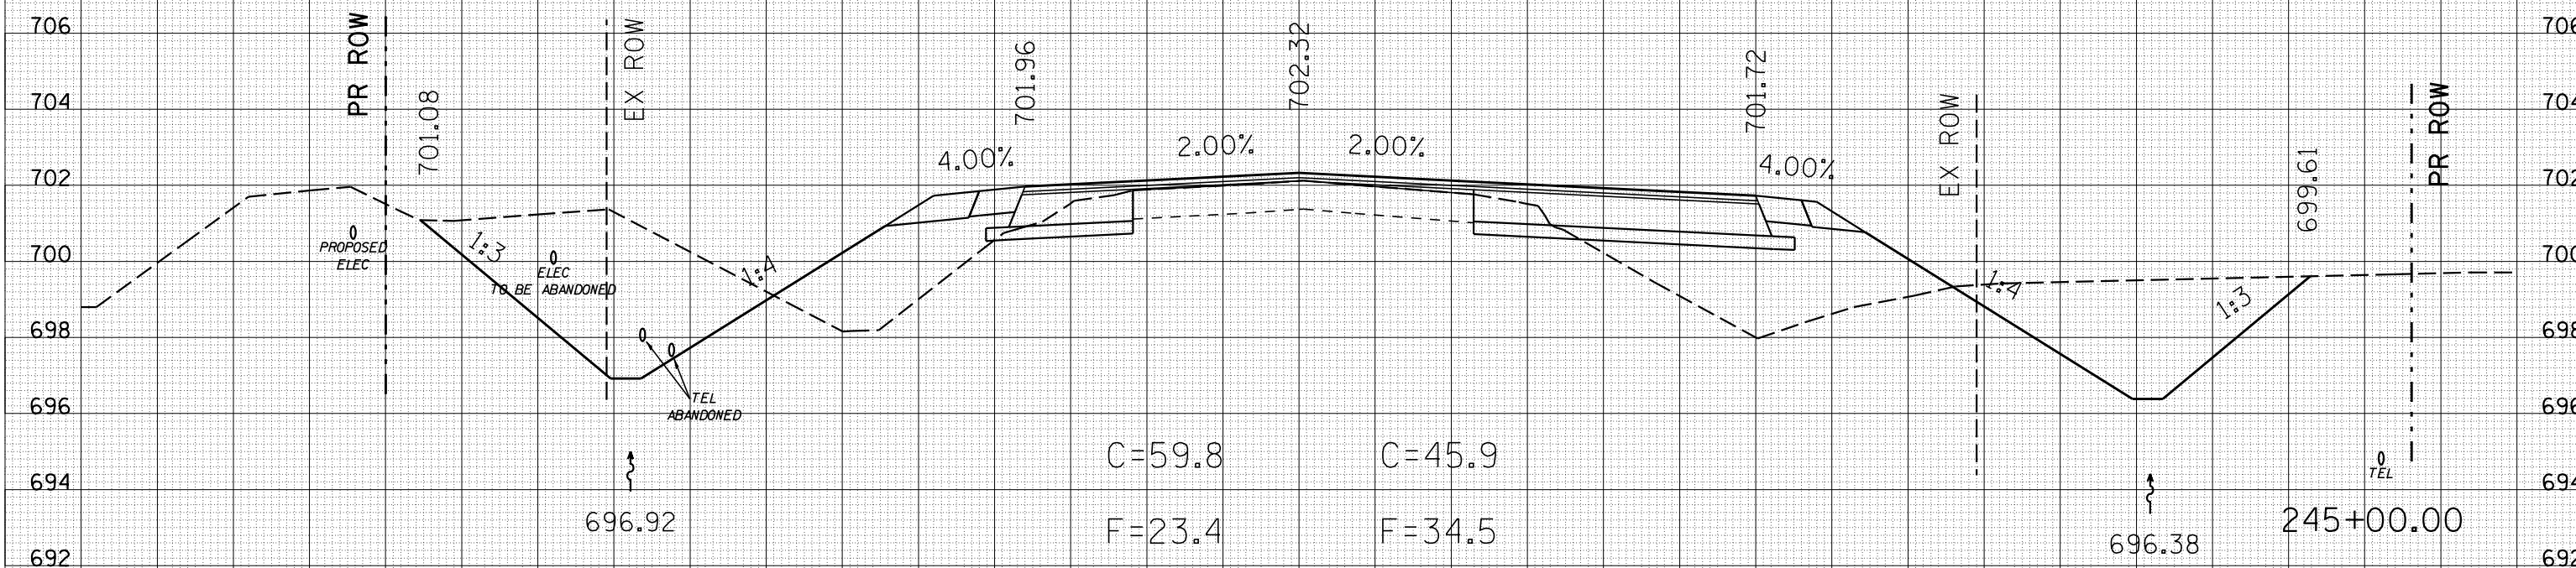


C=59.8  
F=23.4

C=45.9  
F=34.5

| BY | DATE |
|----|------|
|    |      |

|                 |               |
|-----------------|---------------|
| ORIGINAL SURVEY | SURVEYED      |
| NOTE BOOK NO.   | PLOTTED       |
|                 | DATE          |
|                 | AREAS CHECKED |

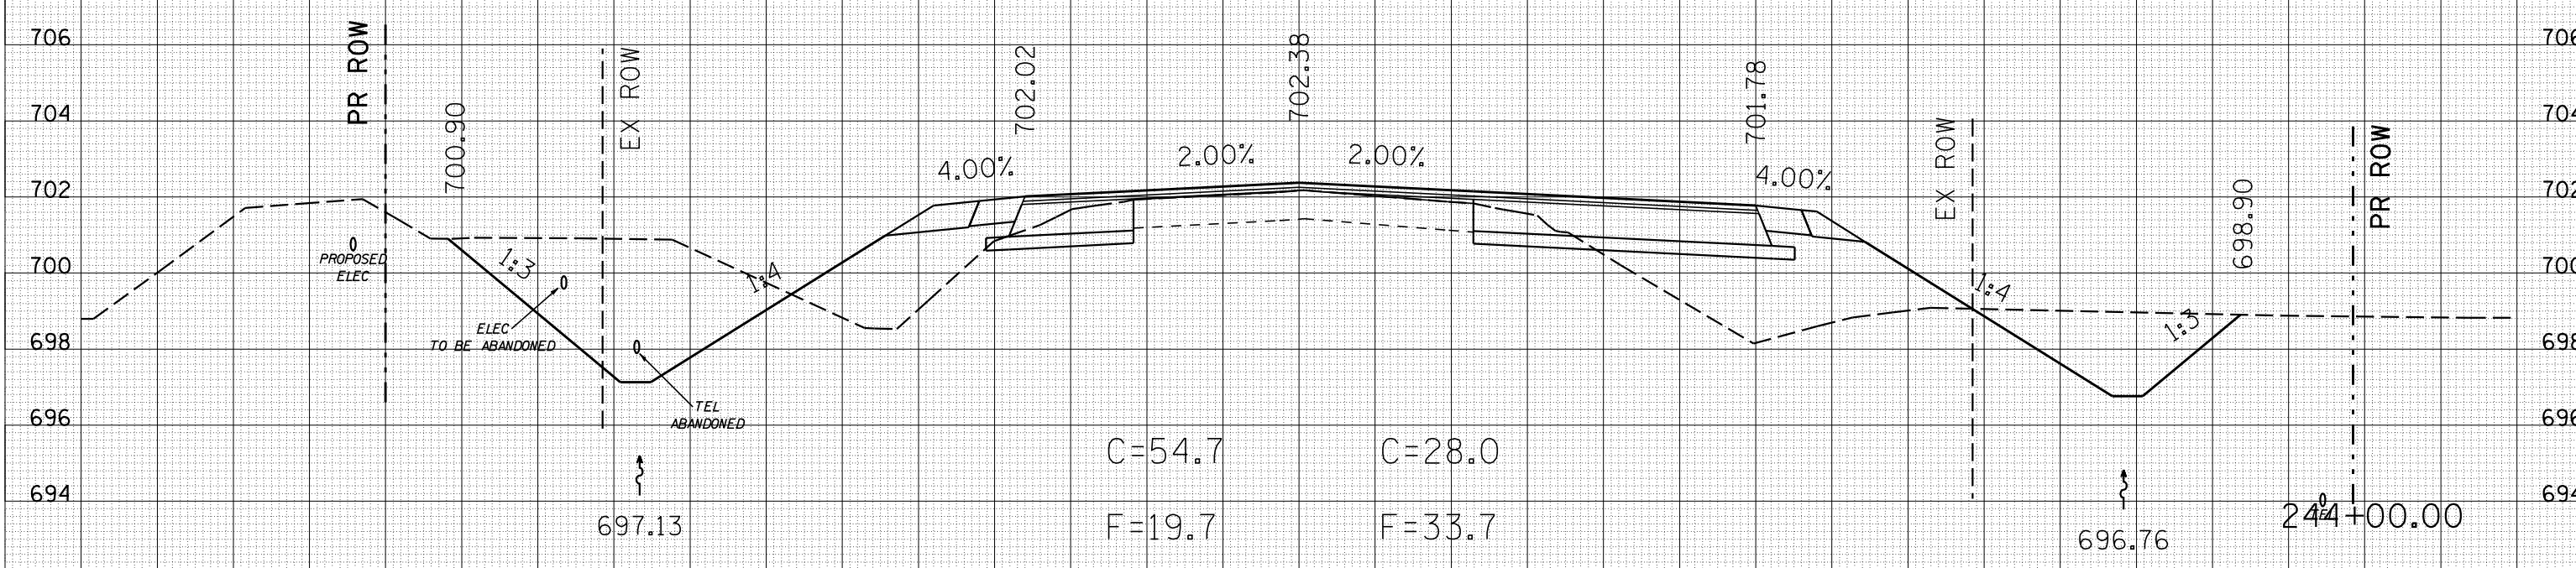

C=54.7  
F=19.7


C=28.0  
F=33.7

| F.A.I. RTE.         | SECTION     | COUNTY            | TOTAL SHEETS | SHEET NO. |
|---------------------|-------------|-------------------|--------------|-----------|
| 57                  | 10-32HB-3,K | CHAMPAIGN         | 352          | 239       |
| STA. 245+91.59      |             | TO STA. 245+91.59 |              |           |
| FED. ROAD DIST. NO. | ILLINOIS    | FED. AID PROJECT  |              |           |

STALEY ROAD

| DATE | BY |
|------|----|
|      |    |
|      |    |
|      |    |
|      |    |
|      |    |

| DATE | BY |
|------|----|
|      |    |
|      |    |
|      |    |
|      |    |
|      |    |

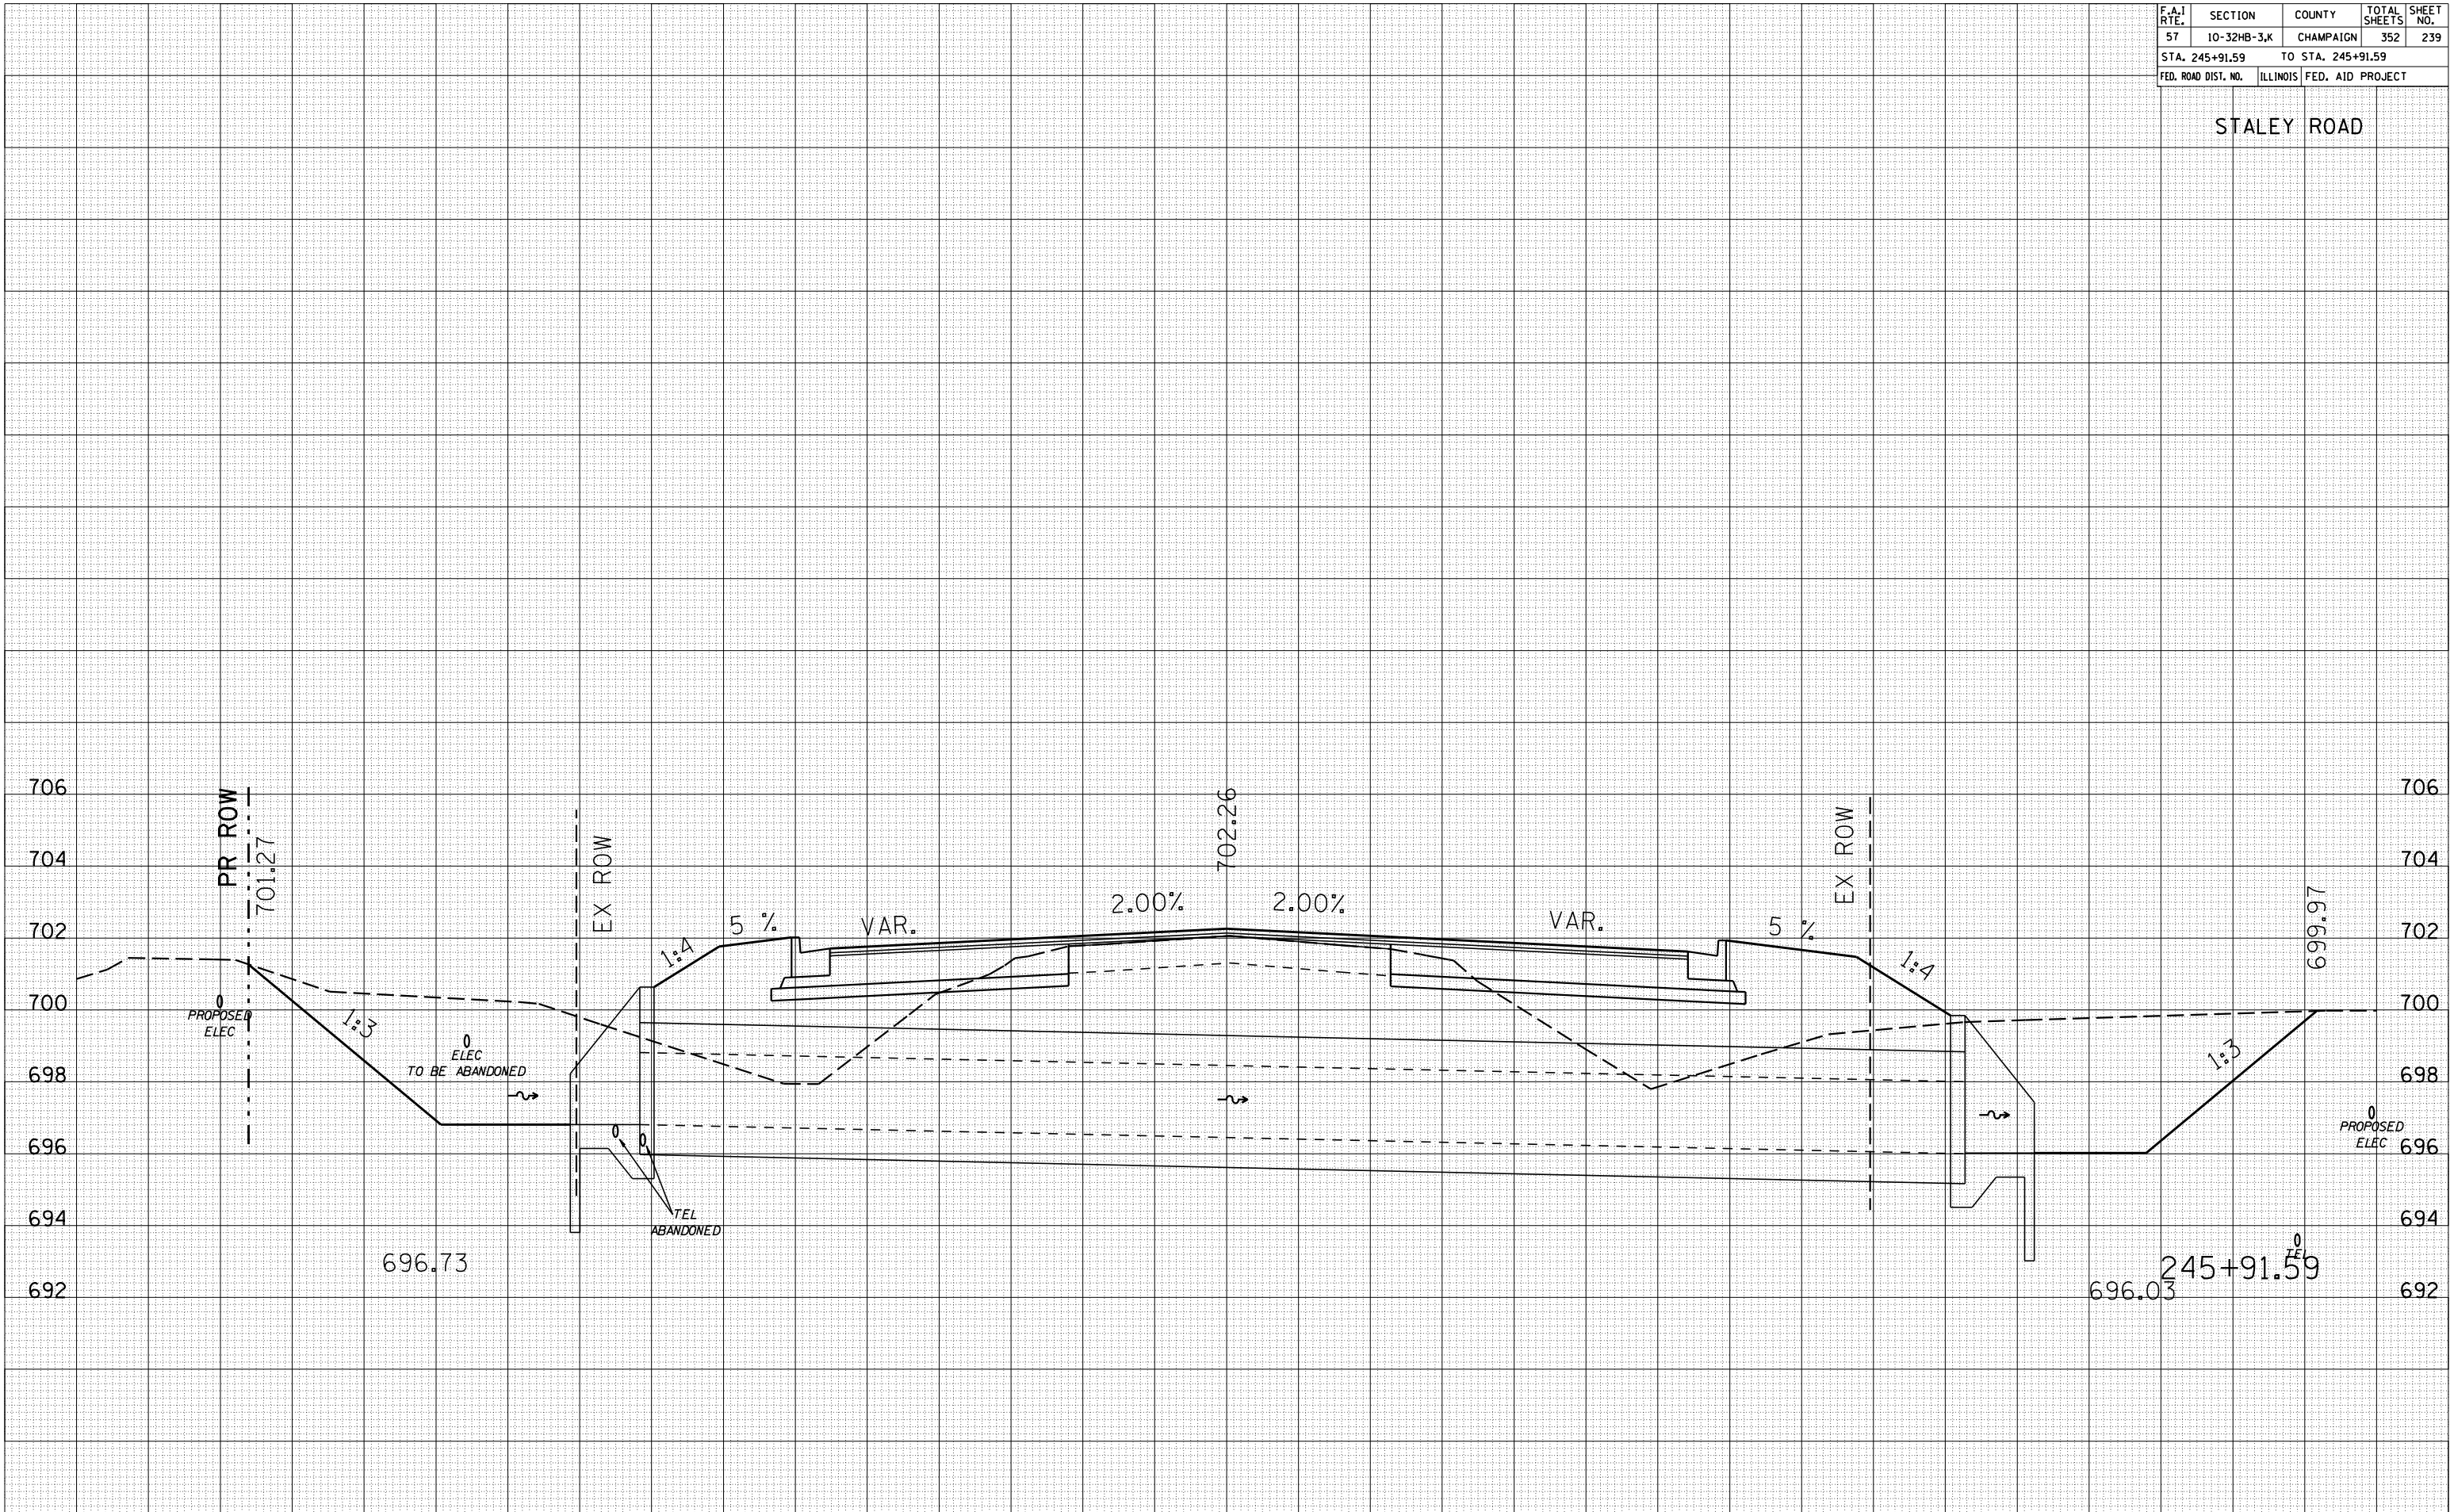


| F.A.I. RTE.         | SECTION     | COUNTY            | TOTAL SHEETS | SHEET NO. |
|---------------------|-------------|-------------------|--------------|-----------|
| 57                  | 10-32HB-3,K | CHAMPAIGN         | 352          | 240       |
| STA. 246+00.00      |             | TO STA. 246+00.00 |              |           |
| FED. ROAD DIST. NO. | ILLINOIS    | FED. AID PROJECT  |              |           |

STALEY ROAD

| DATE | BY |
|------|----|
|      |    |
|      |    |
|      |    |
|      |    |
|      |    |

| DATE | BY |
|------|----|
|      |    |
|      |    |
|      |    |
|      |    |
|      |    |

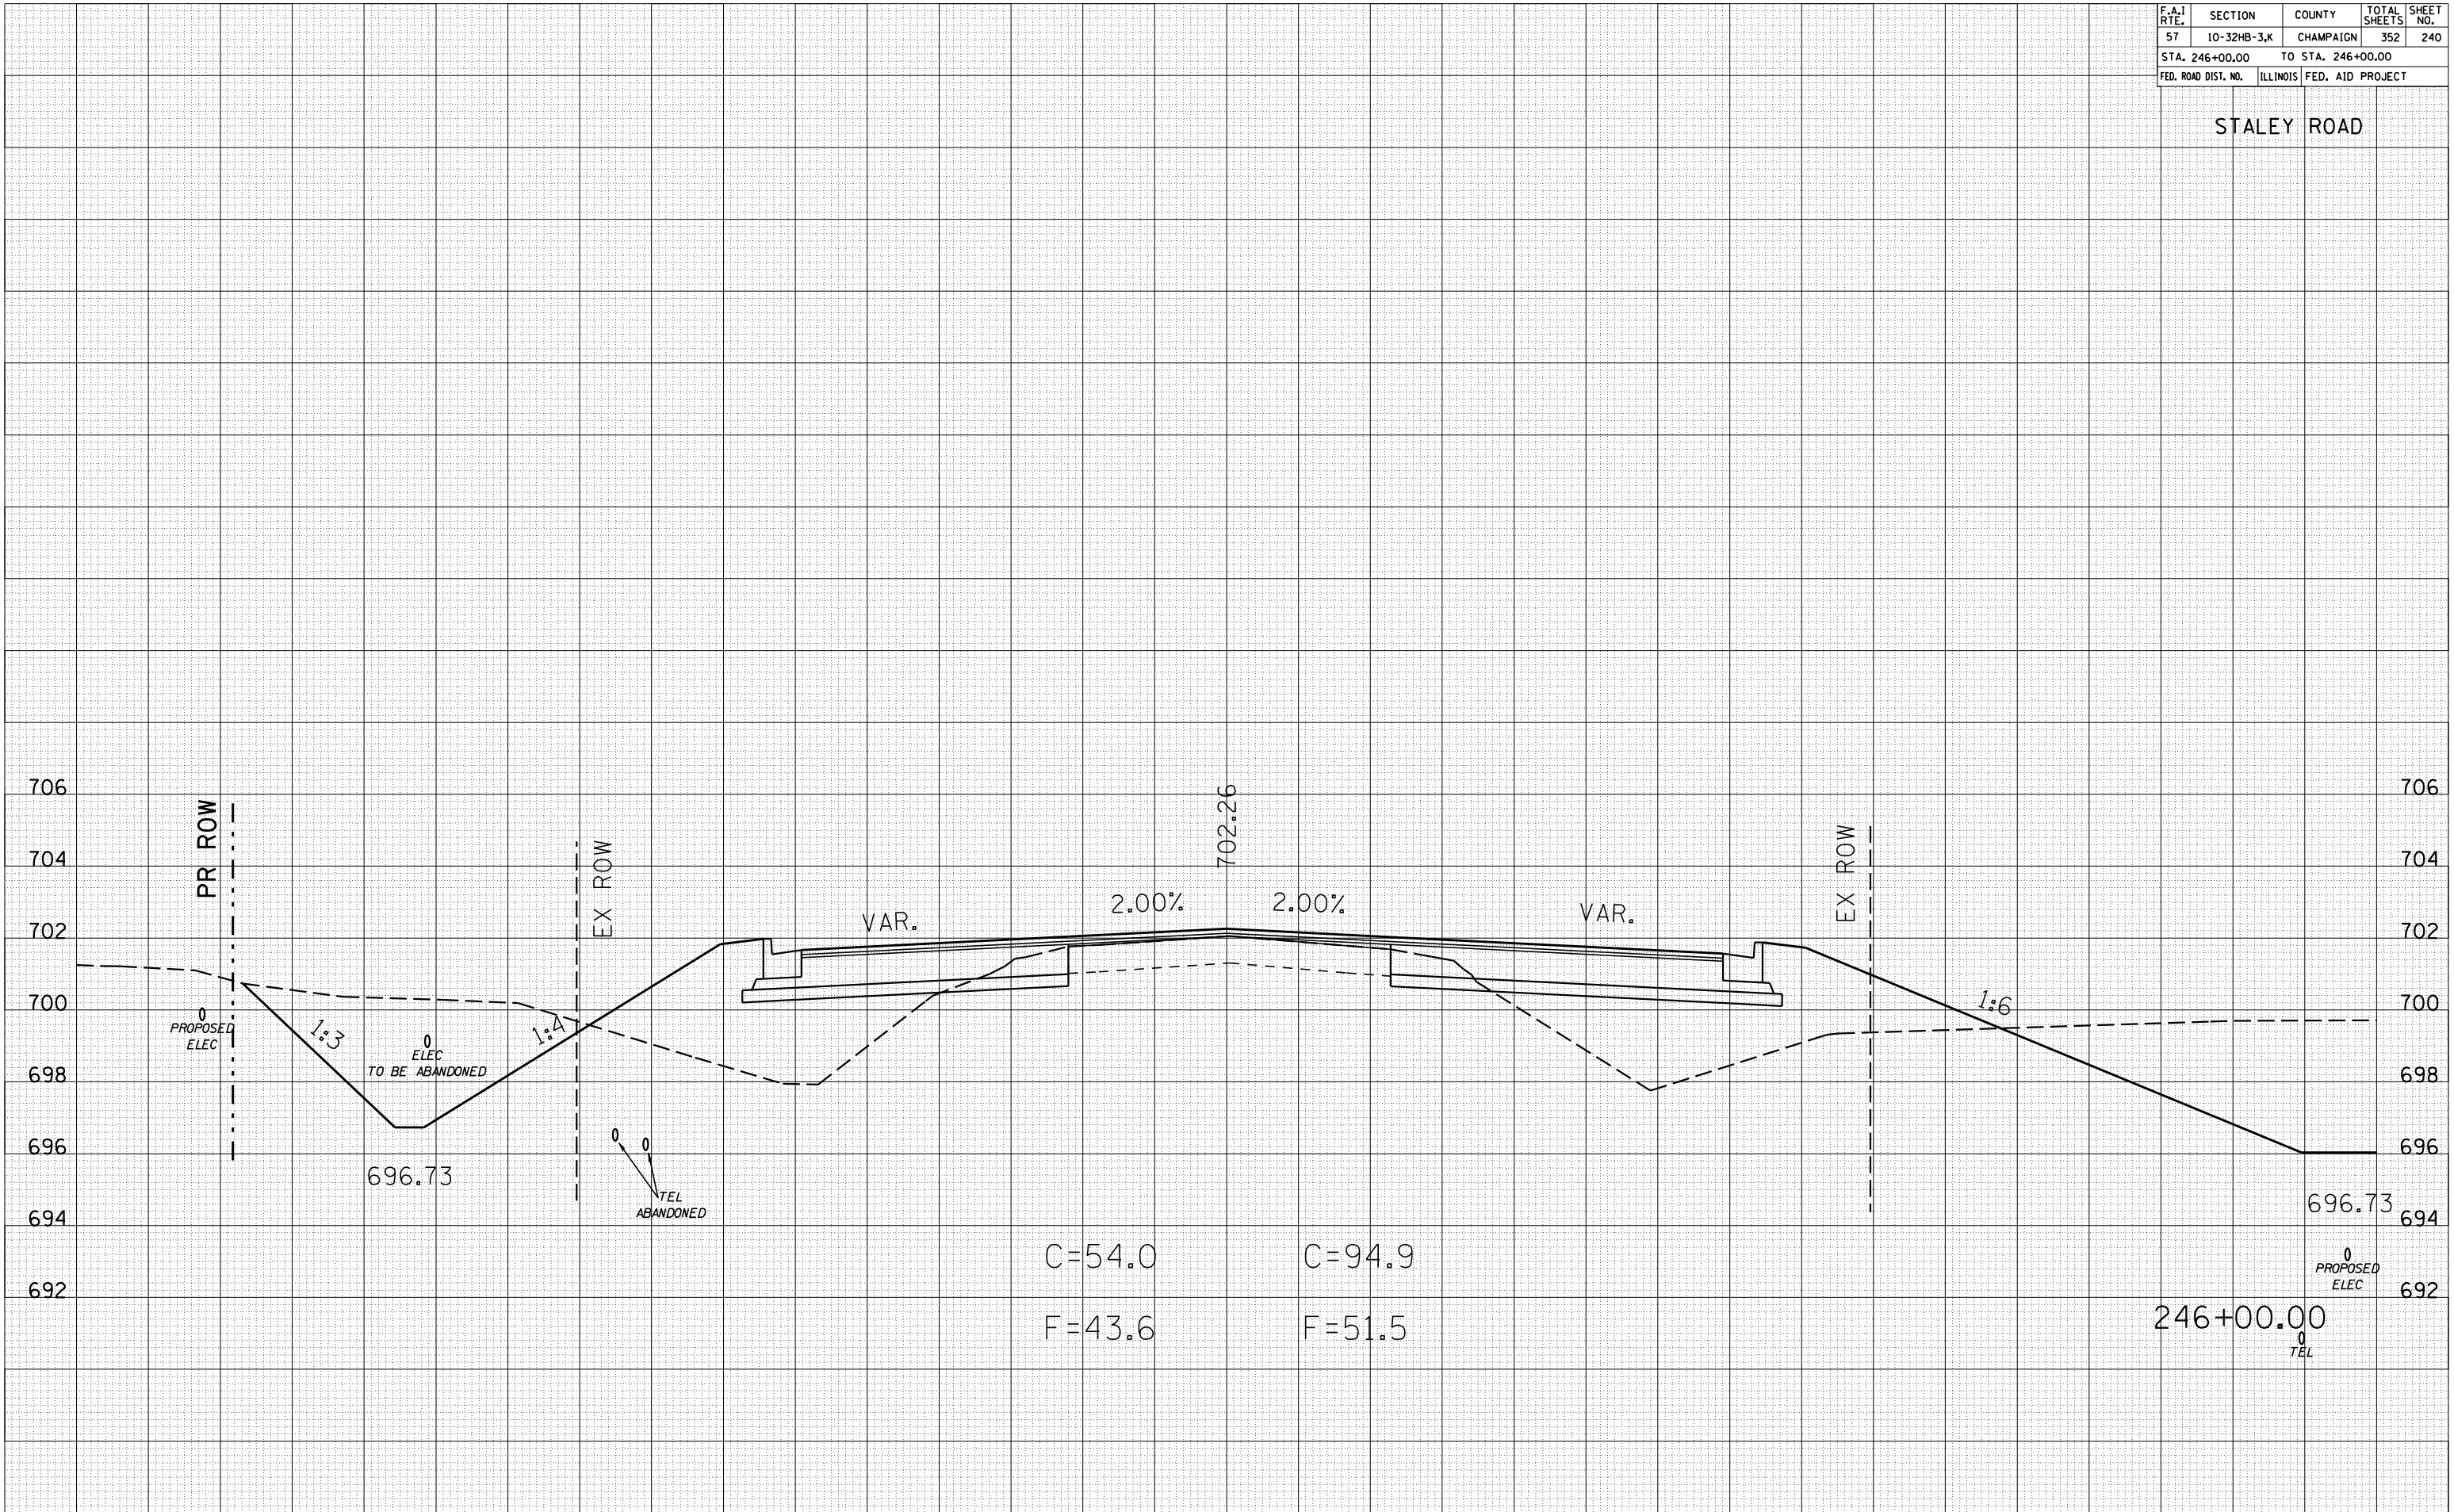




| F.A.I. RTE.         | SECTION     | COUNTY            | TOTAL SHEETS | SHEET NO. |
|---------------------|-------------|-------------------|--------------|-----------|
| 57                  | 10-32HB-3,K | CHAMPAIGN         | 352          | 241       |
| STA. 246+85.57      |             | TO STA. 246+85.57 |              |           |
| FED. ROAD DIST. NO. | ILLINOIS    | FED. AID PROJECT  |              |           |

STALEY ROAD

| DATE | BY |
|------|----|
|      |    |
|      |    |
|      |    |
|      |    |
|      |    |

| DATE | BY |
|------|----|
|      |    |
|      |    |
|      |    |
|      |    |
|      |    |

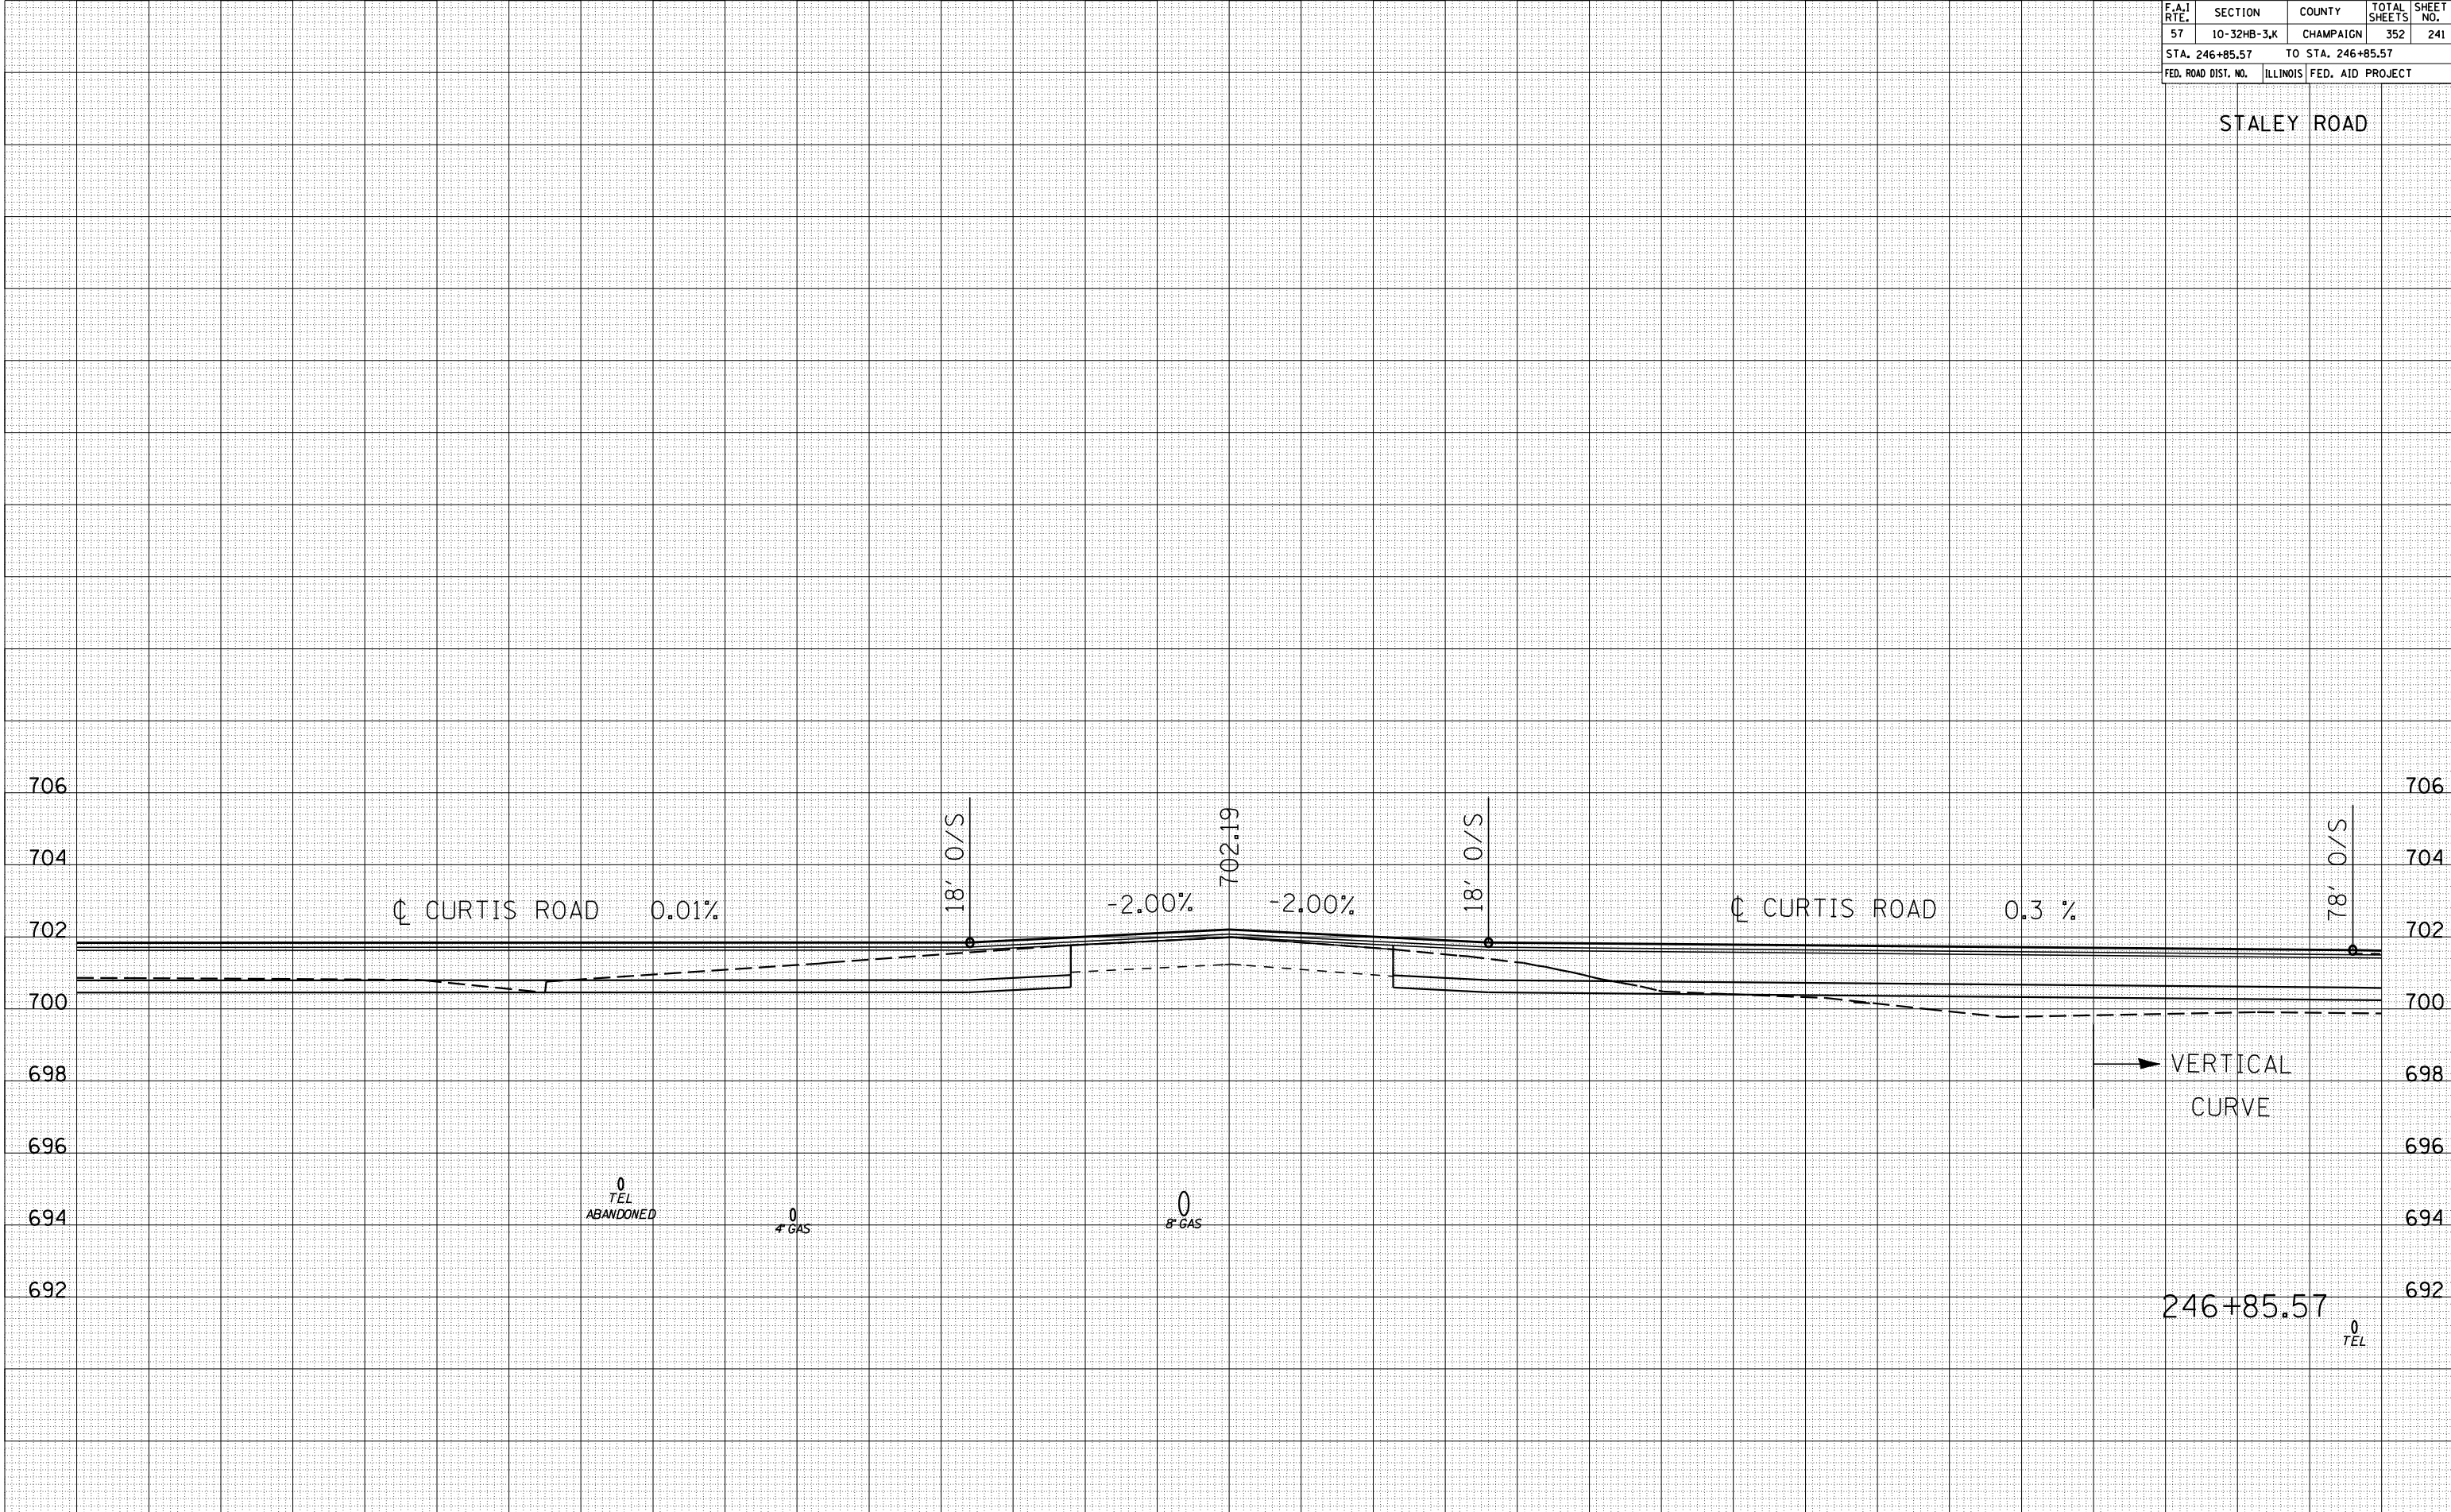

| F.A.I. RTE.           | SECTION     | COUNTY            | TOTAL SHEETS     | SHEET NO. |
|-----------------------|-------------|-------------------|------------------|-----------|
| 57                    | 10-32HB-3,K | CHAMPAIGN         | 352              | 242       |
| STA. 247+00.00        |             | TO STA. 247+00.00 |                  |           |
| FED. ROAD DIST. NO. 3 |             | ILLINOIS          | FED. AID PROJECT |           |

STALEY ROAD

| DATE | BY |
|------|----|
|      |    |
|      |    |


  

| NO. | AREAS CHECKED | AREAS | DATE | BY |
|-----|---------------|-------|------|----|
|     |               |       |      |    |
|     |               |       |      |    |

| DATE | BY |
|------|----|
|      |    |
|      |    |

| NO. | AREAS CHECKED | AREAS | DATE | BY |
|-----|---------------|-------|------|----|
|     |               |       |      |    |
|     |               |       |      |    |

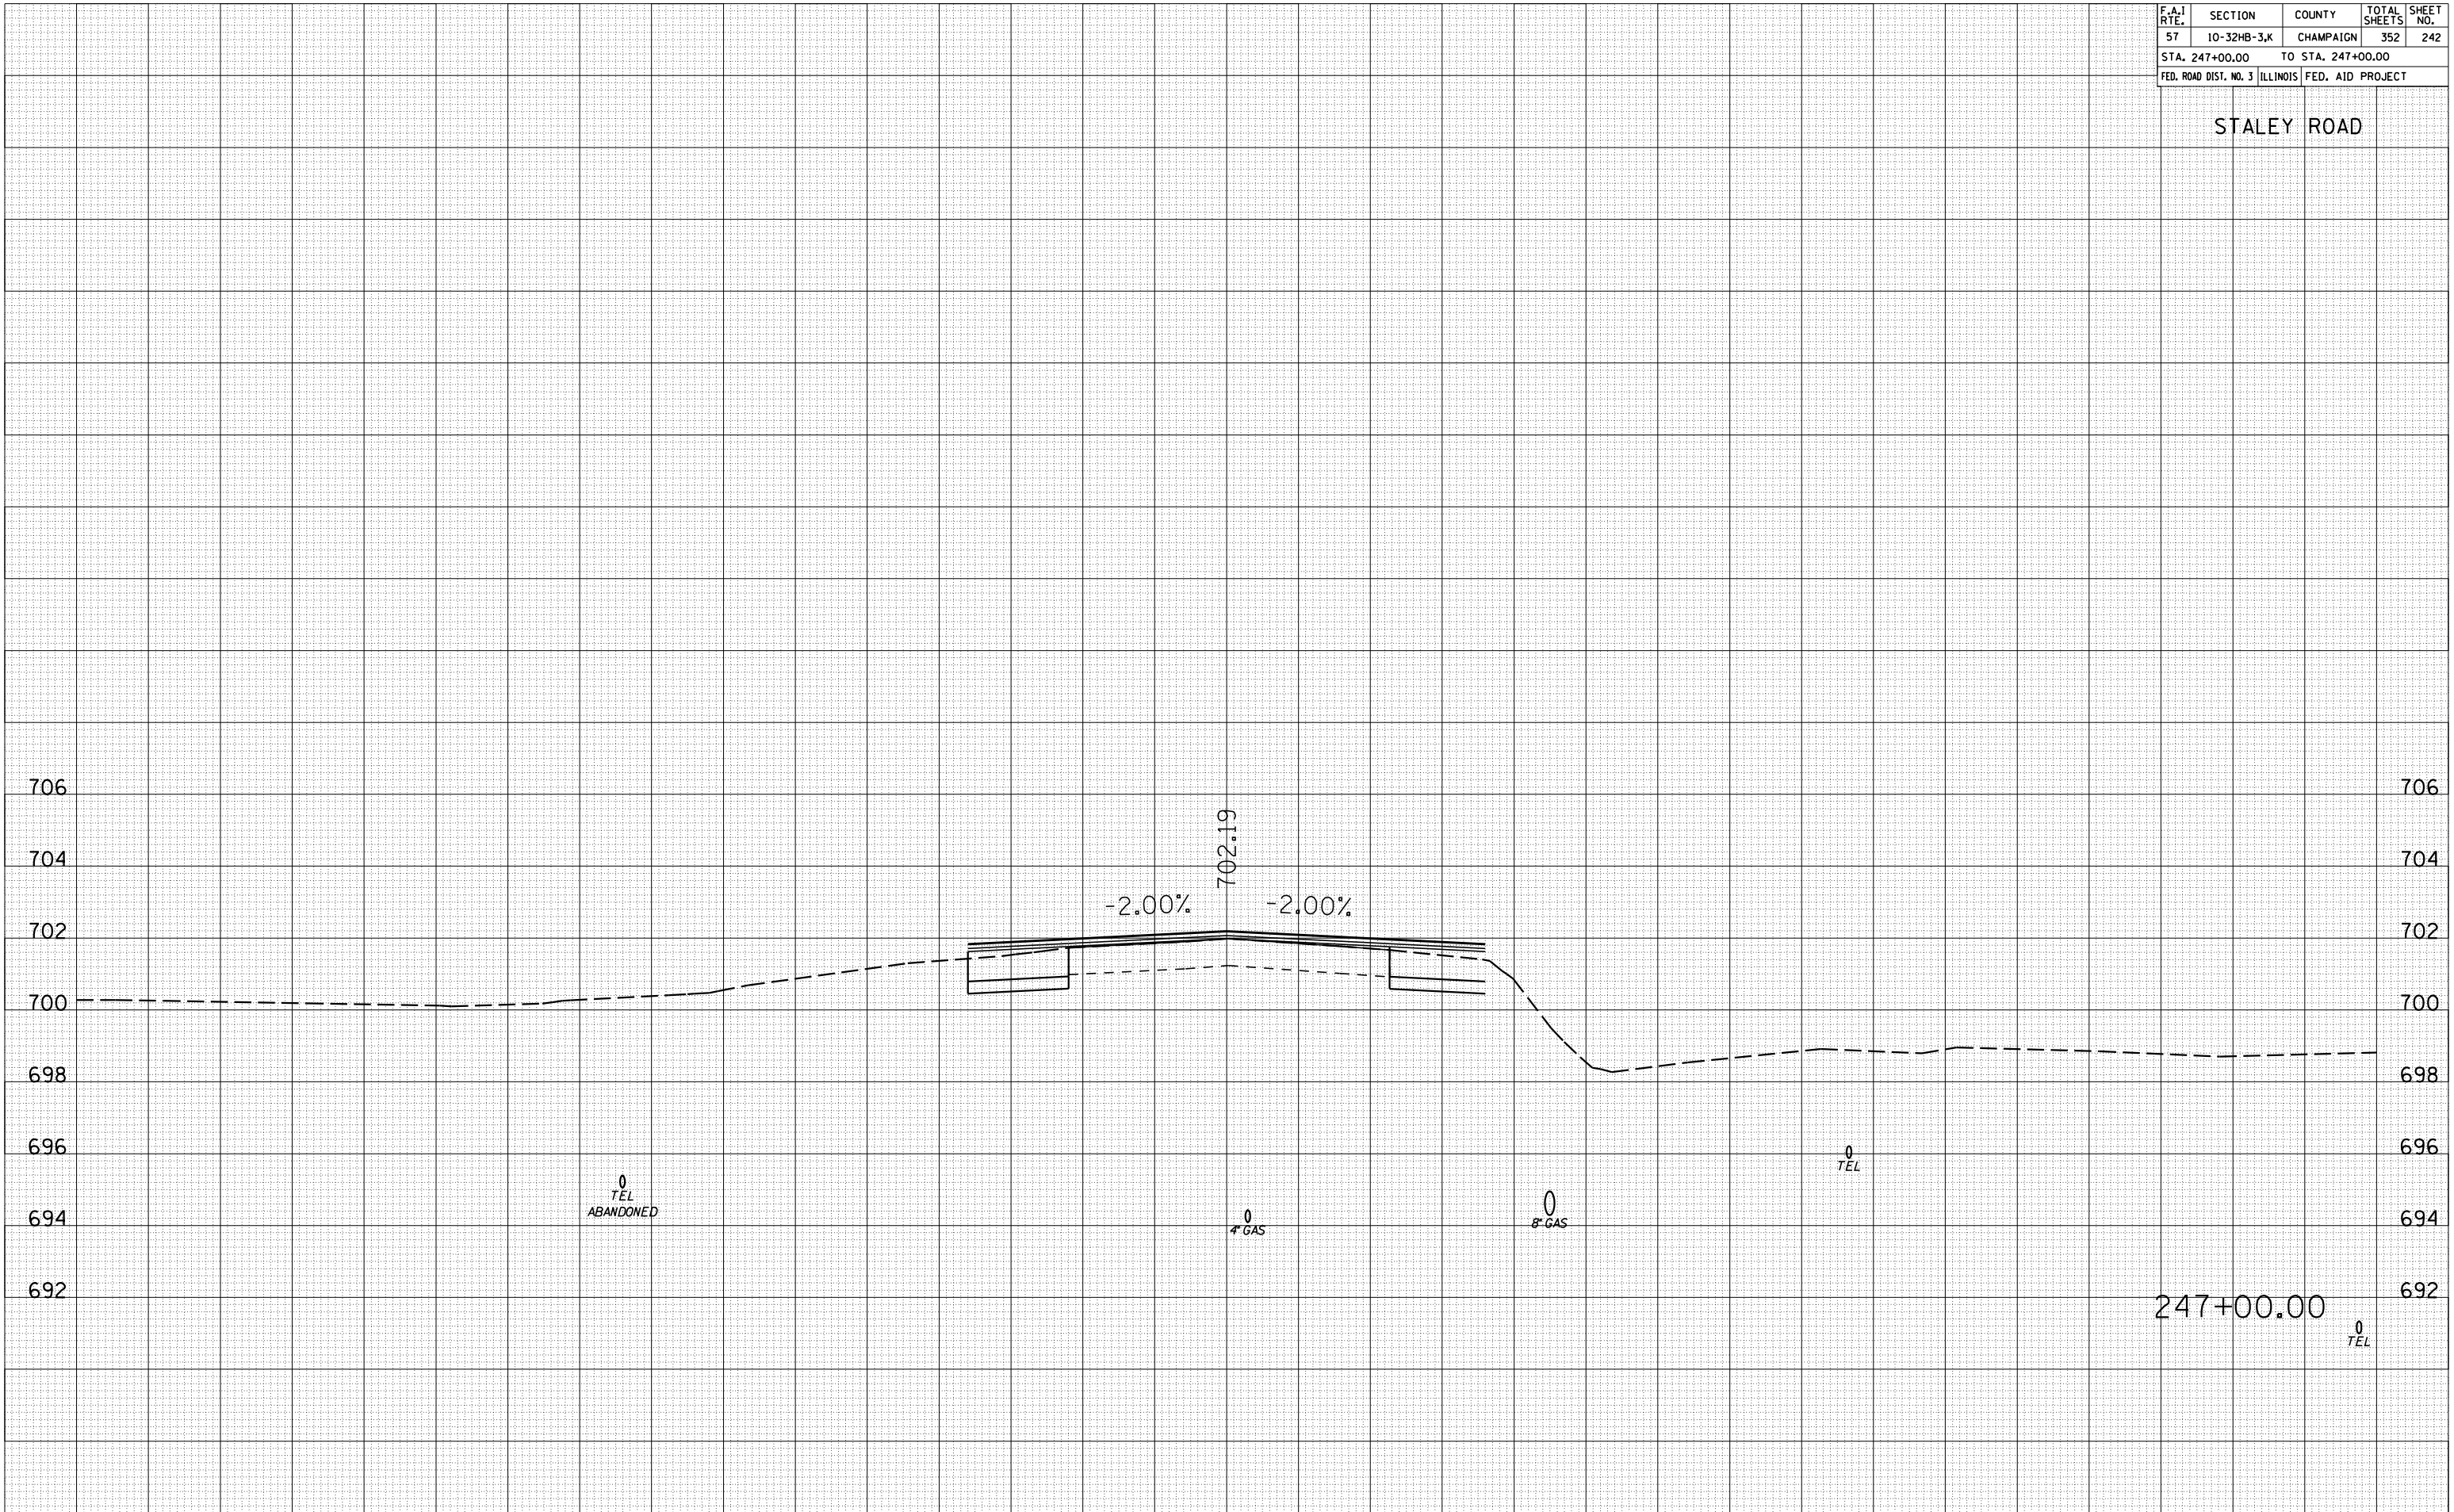


247+00.00

| F.A.I. RTE.         | SECTION     | COUNTY            | TOTAL SHEETS | SHEET NO. |
|---------------------|-------------|-------------------|--------------|-----------|
| 57                  | 10-32HB-3,K | CHAMPAIGN         | 352          | 243       |
| STA. 247+96.17      |             | TO STA. 247+96.17 |              |           |
| FED. ROAD DIST. NO. | ILLINOIS    | FED. AID PROJECT  |              |           |

STALEY ROAD

| DATE | BY |
|------|----|
|      |    |
|      |    |
|      |    |
|      |    |
|      |    |

| DATE | BY |
|------|----|
|      |    |
|      |    |
|      |    |
|      |    |
|      |    |

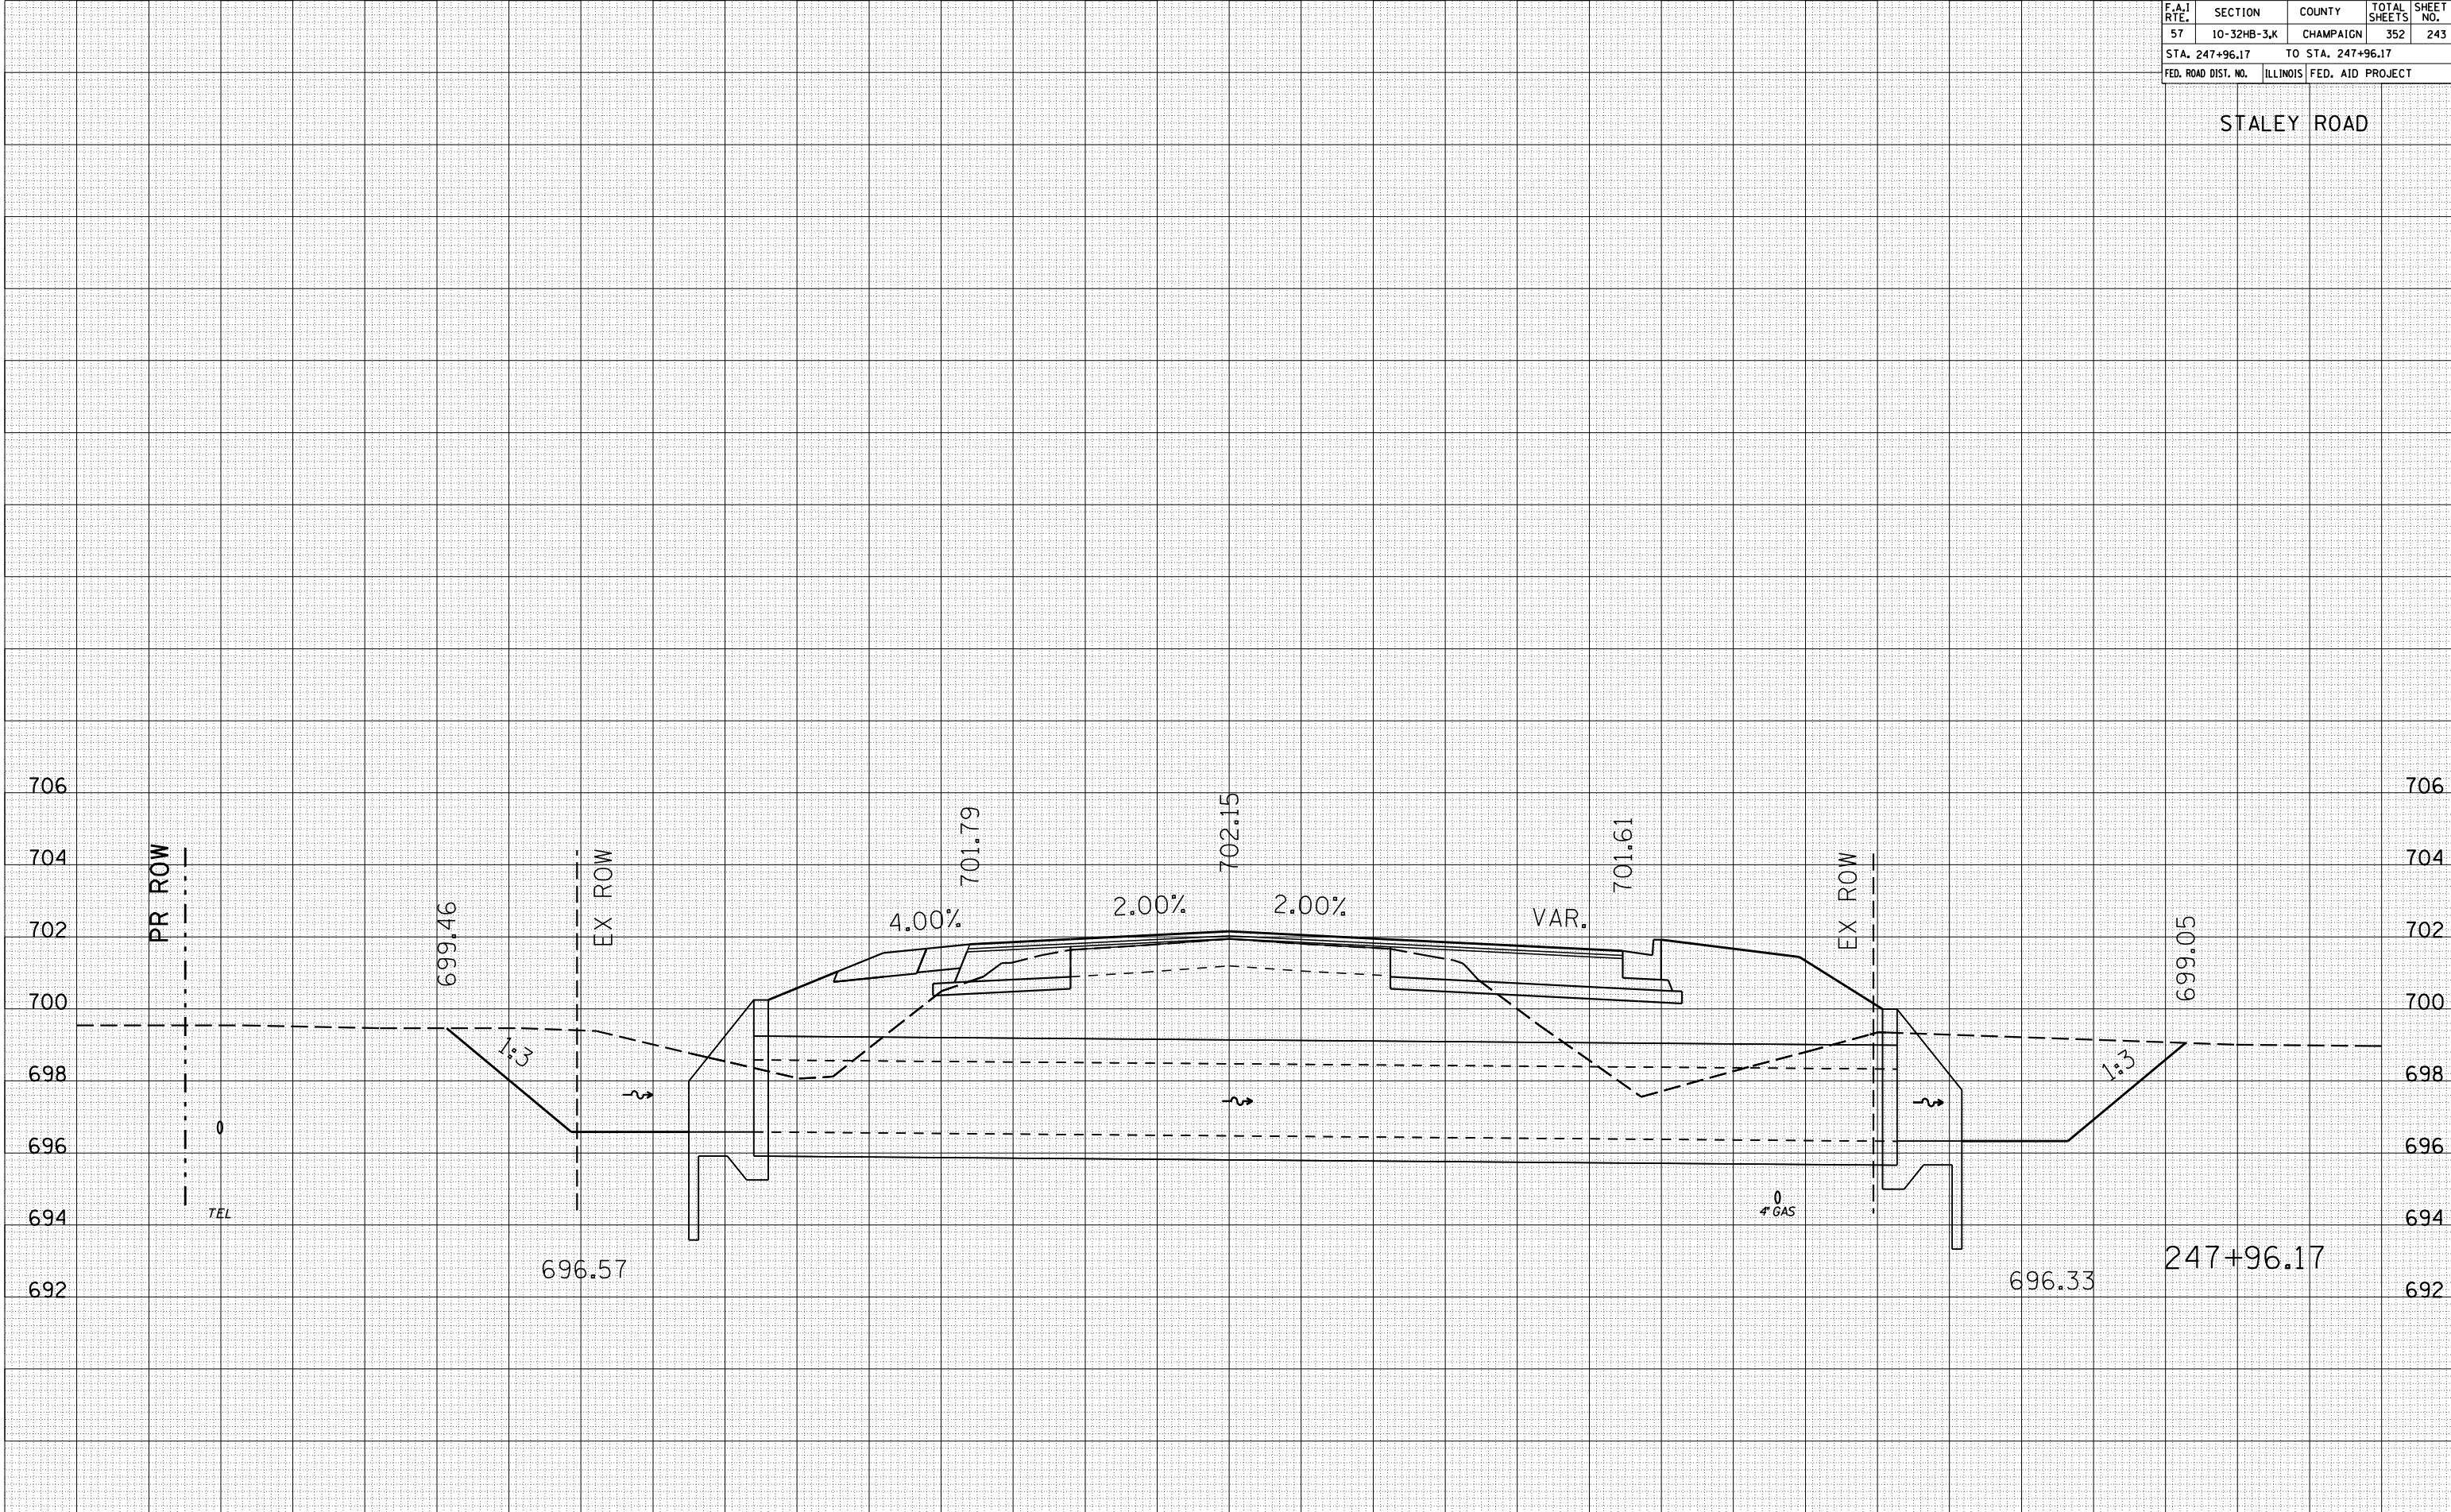


| F.A.I. RTE.         | SECTION     | COUNTY            | TOTAL SHEETS | SHEET NO. |
|---------------------|-------------|-------------------|--------------|-----------|
| 57                  | 10-32HB-3,K | CHAMPAIGN         | 352          | 244       |
| STA. 248+00.00      |             | TO STA. 248+00.00 |              |           |
| FED. ROAD DIST. NO. | ILLINOIS    | FED. AID PROJECT  |              |           |

STALEY ROAD

| DATE | BY |
|------|----|
|      |    |
|      |    |
|      |    |
|      |    |
|      |    |

| DATE | BY |
|------|----|
|      |    |
|      |    |
|      |    |
|      |    |
|      |    |

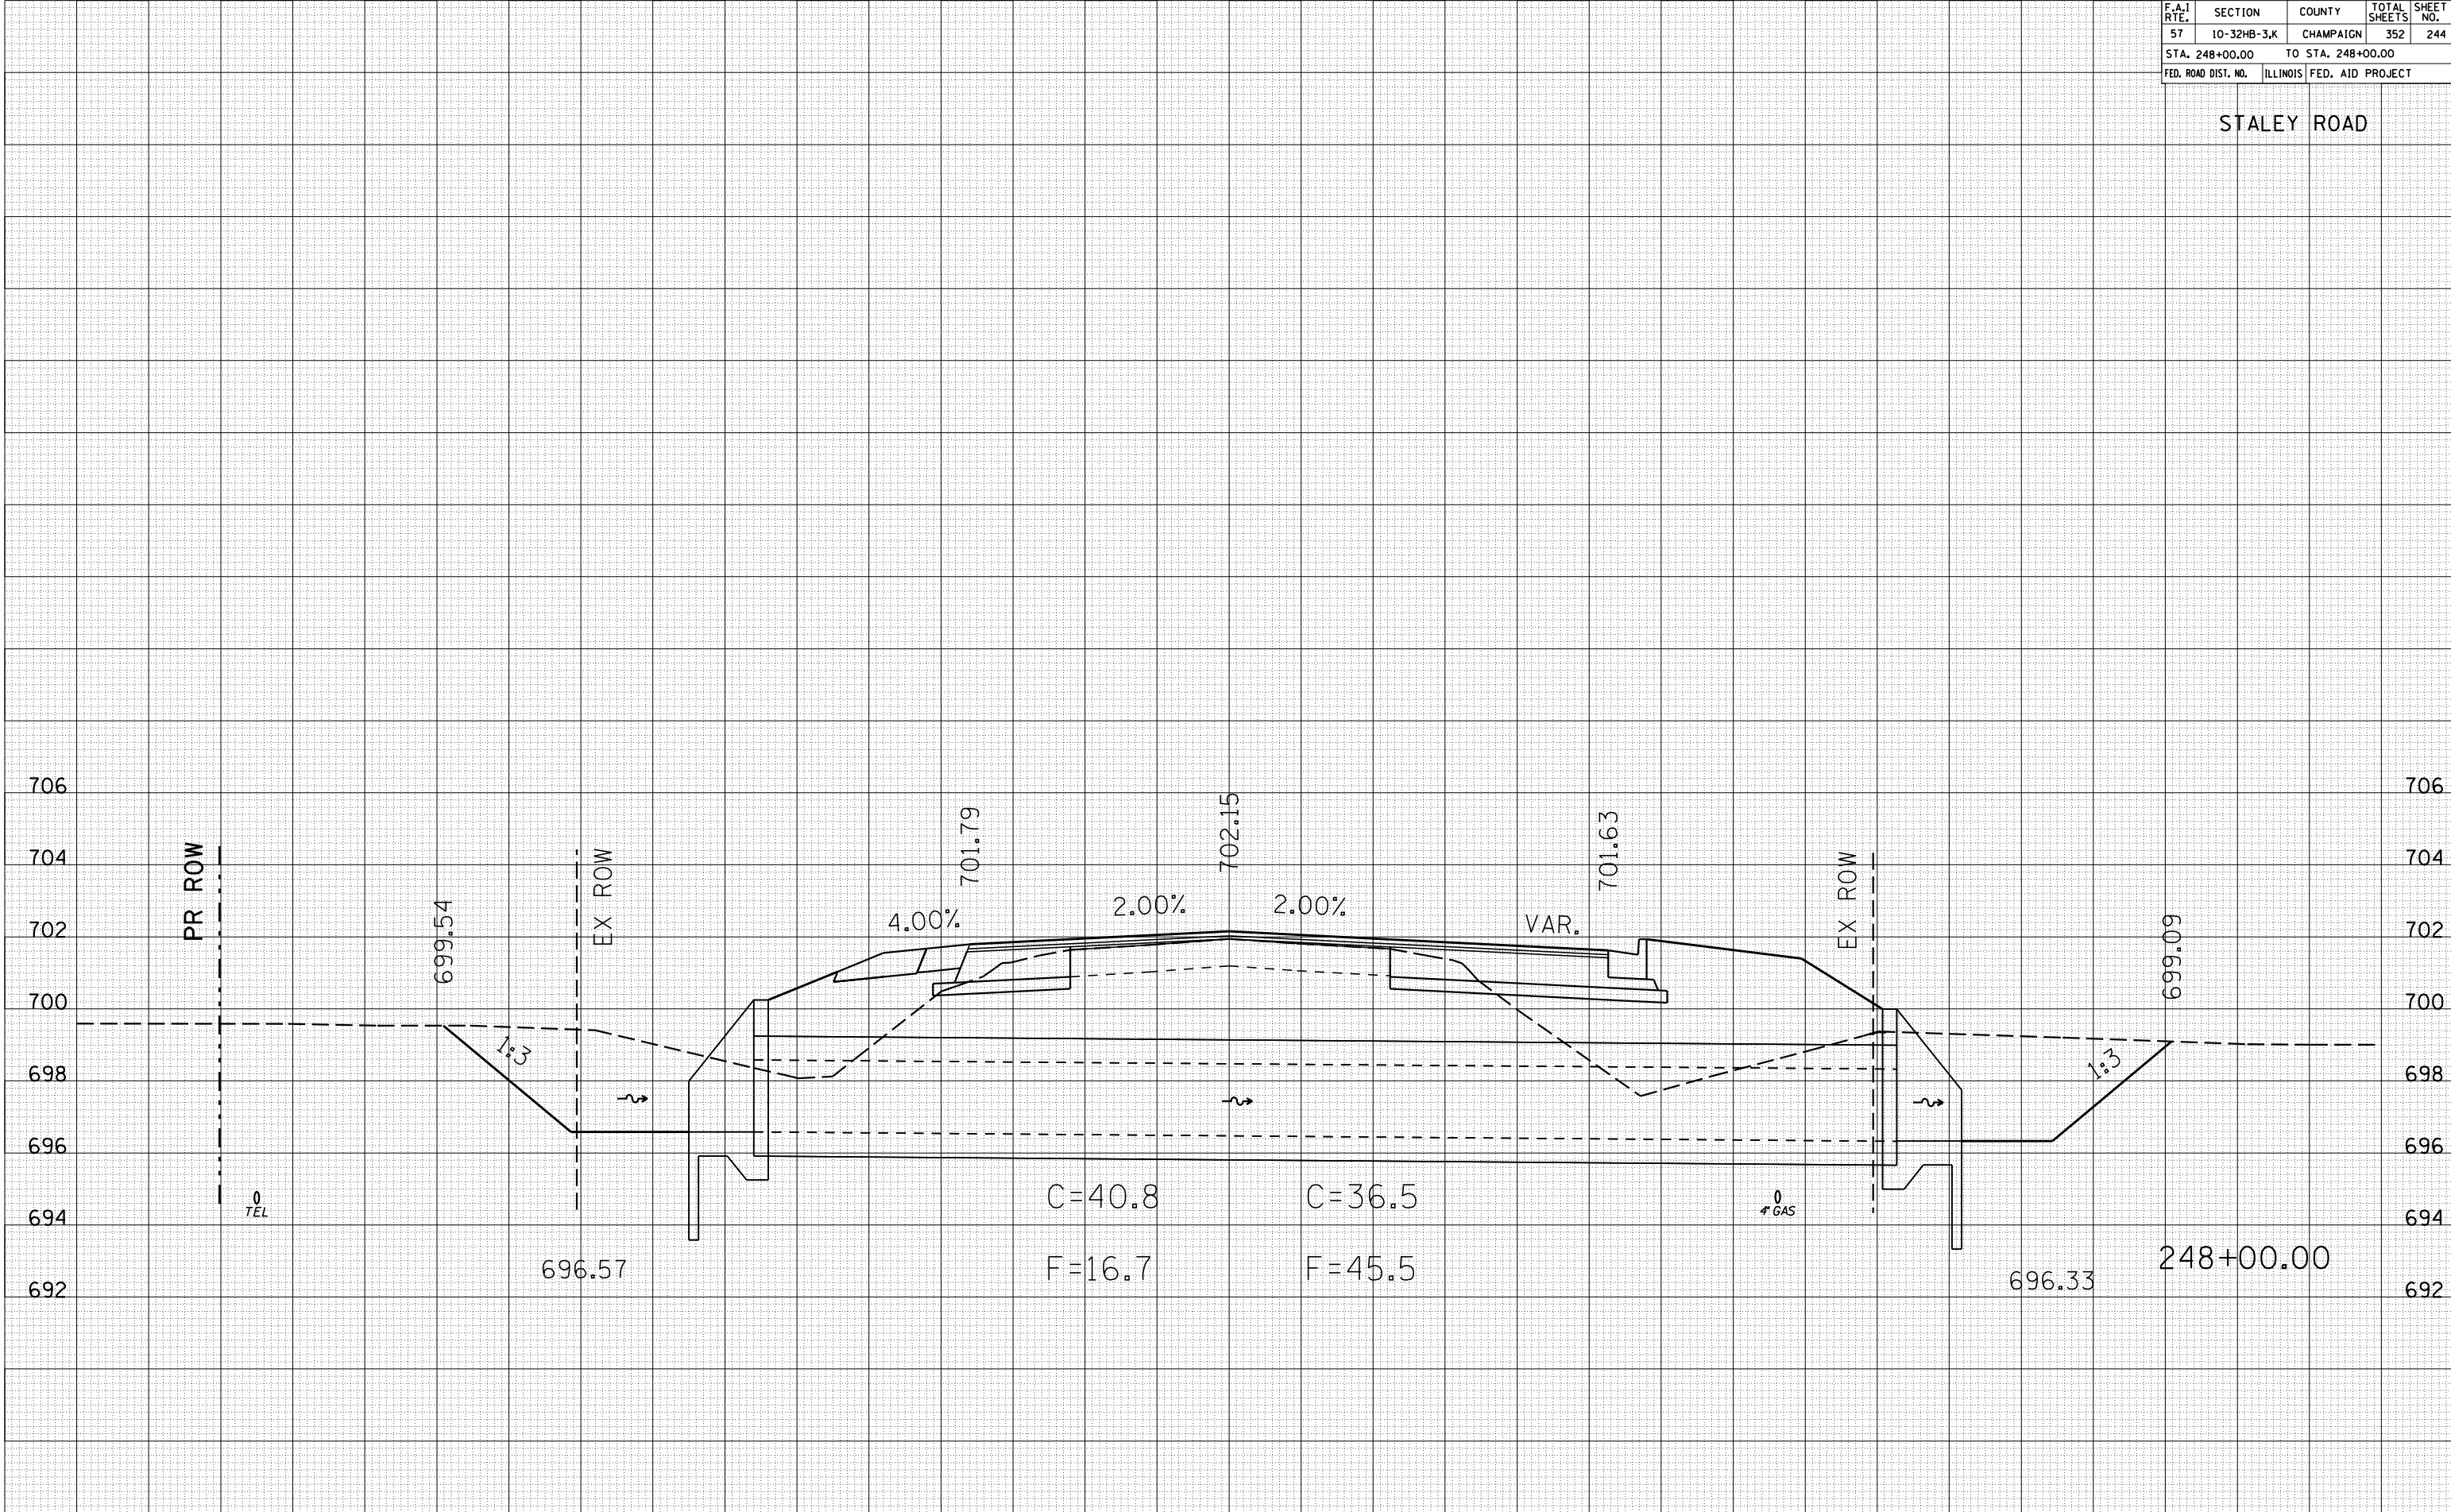


| F.A.I. RTE.         | SECTION     | COUNTY            | TOTAL SHEETS | SHEET NO. |
|---------------------|-------------|-------------------|--------------|-----------|
| 57                  | 10-32HB-3,K | CHAMPAIGN         | 352          | 245       |
| STA. 249+00.00      |             | TO STA. 250+00.00 |              |           |
| FED. ROAD DIST. NO. | ILLINOIS    | FED. AID PROJECT  |              |           |

STALEY ROAD

|    |      |
|----|------|
| BY | DATE |
|    |      |
|    |      |
|----|------|
| BY | DATE |
|    |      |
|    |      |
|    |      |
|    |      |
|    |      |
|    |      |
|    |      |
|    |      |
|    |      |

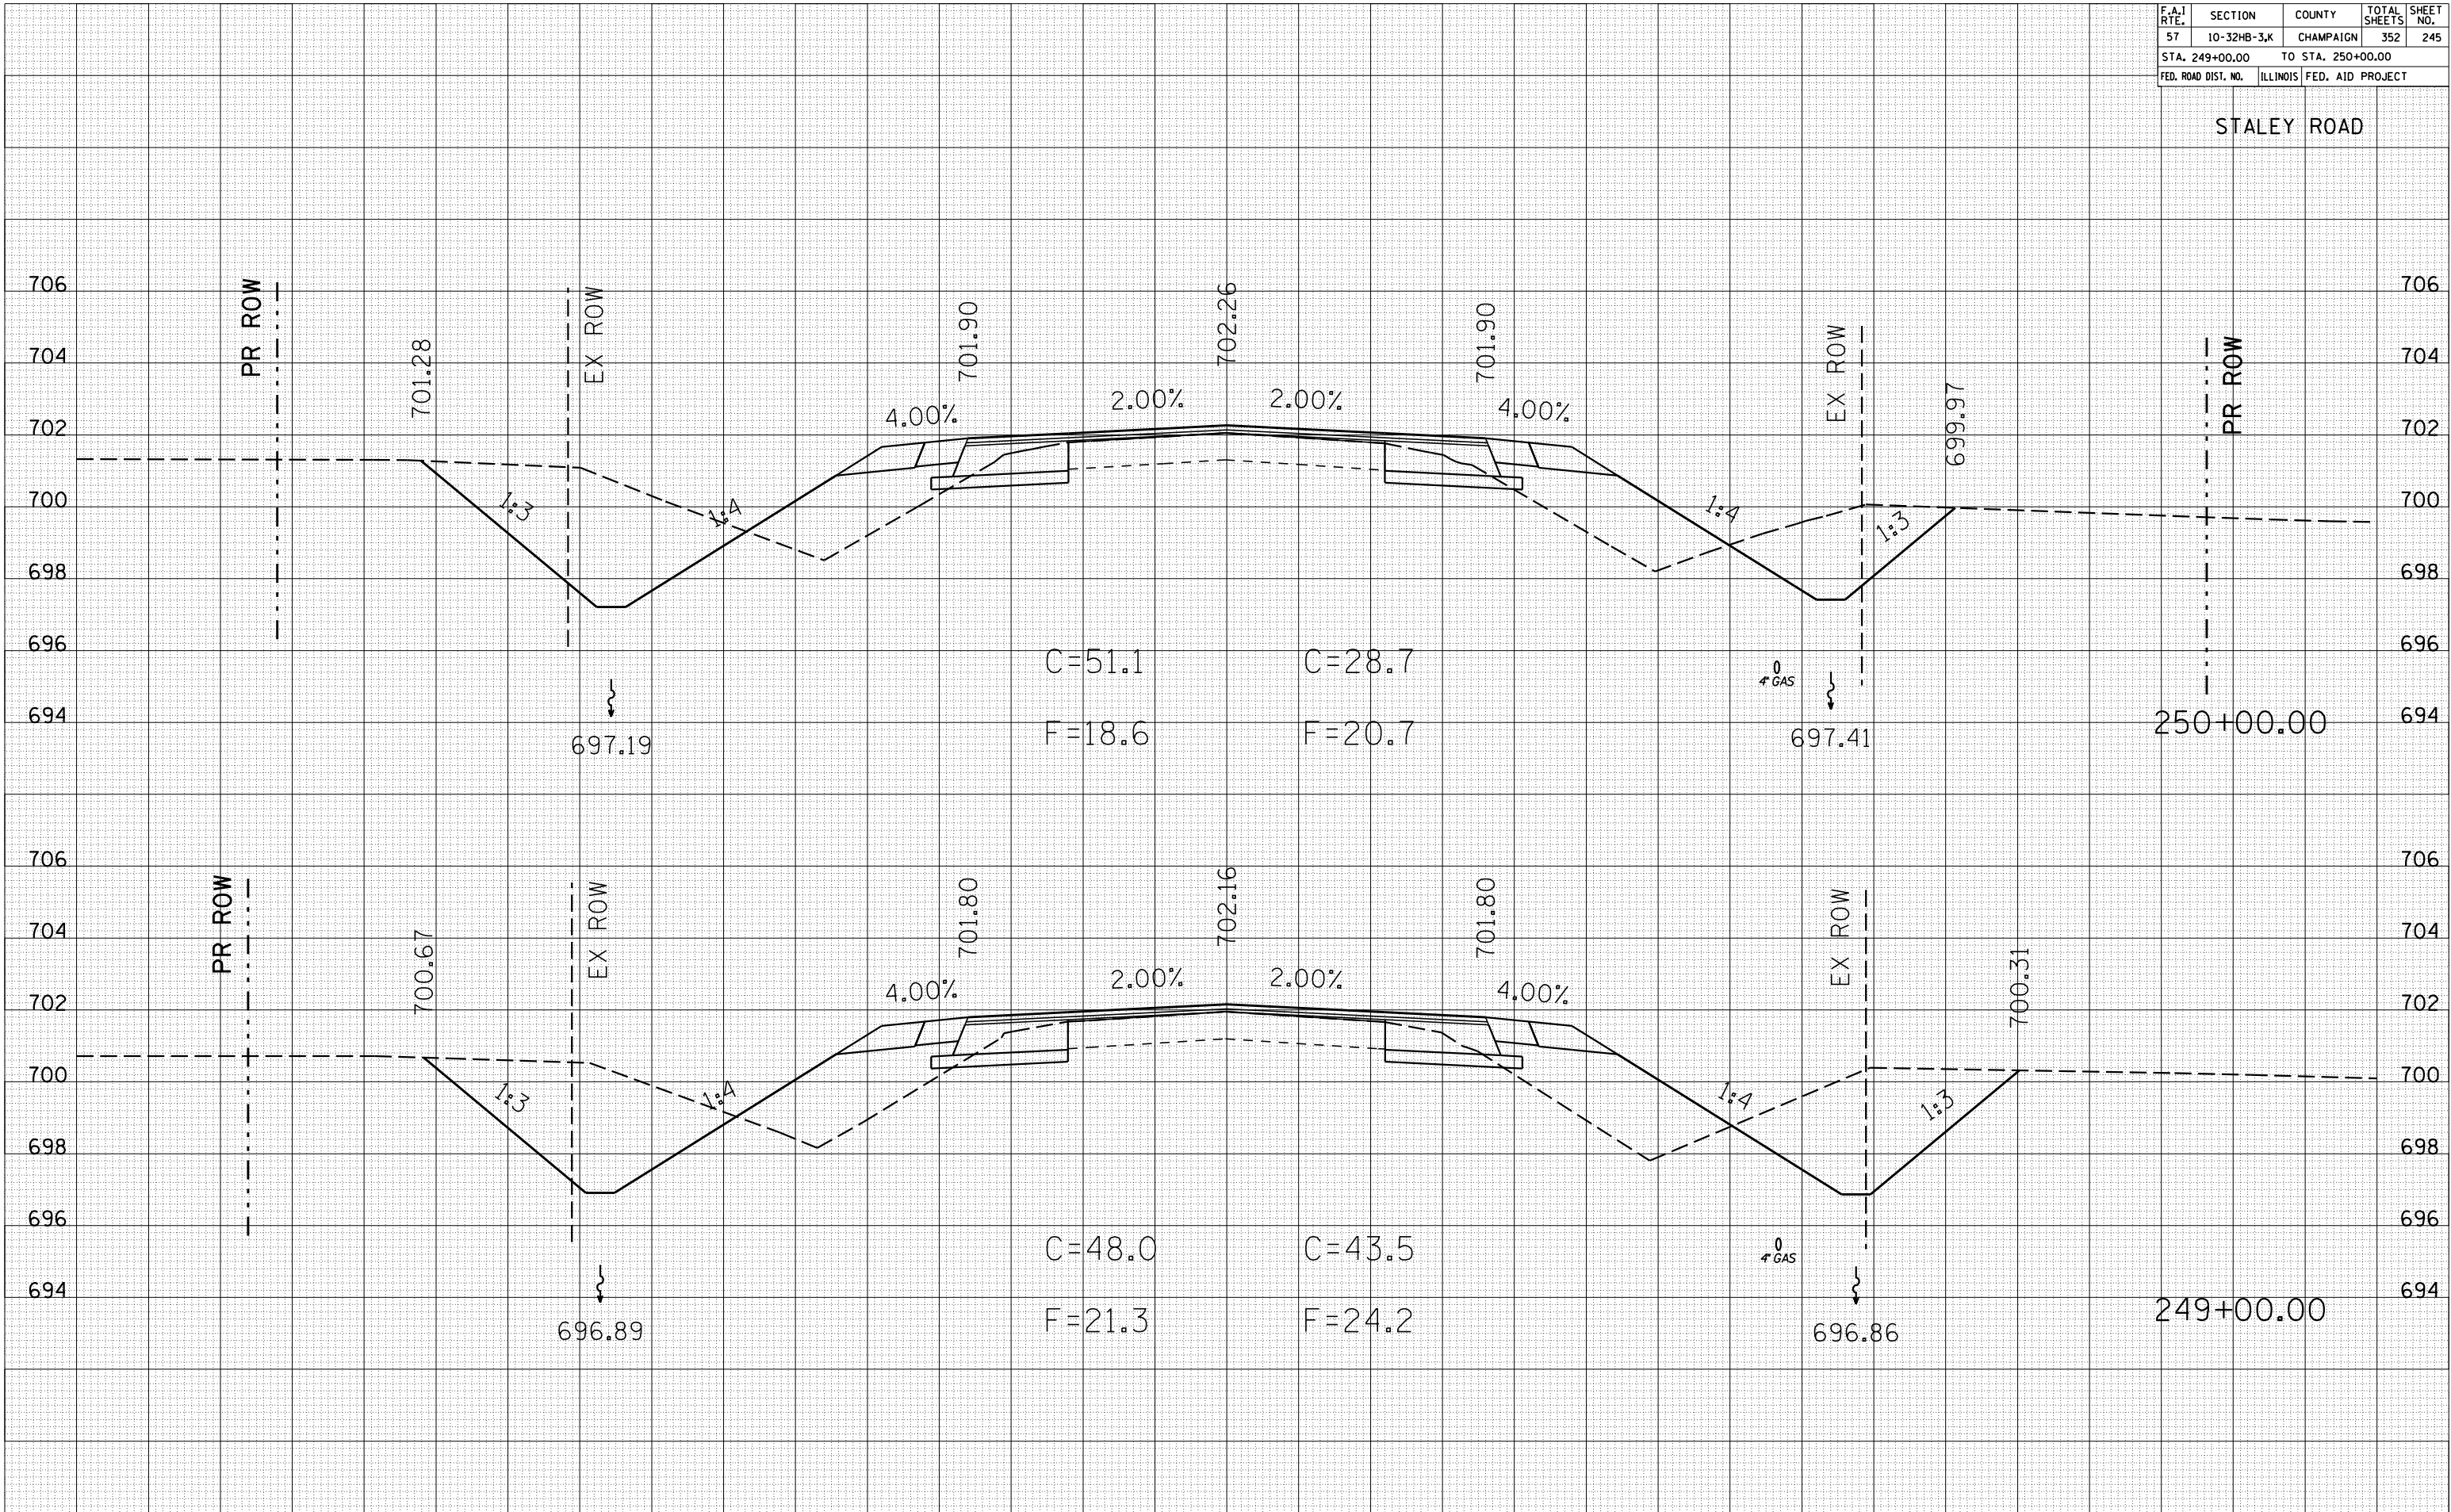


| F.A.I. RTE.         | SECTION     | COUNTY            | TOTAL SHEETS     | SHEET NO. |
|---------------------|-------------|-------------------|------------------|-----------|
| 57                  | 10-32HB-3,K | CHAMPAIGN         | 352              | 246       |
| STA. 251+00.00      |             | TO STA. 252+00.00 |                  |           |
| FED. ROAD DIST. NO. |             | ILLINOIS          | FED. AID PROJECT |           |

STALEY ROAD


| DATE | BY |
|------|----|
|      |    |
|      |    |

SURVEYED  
 PLOTTED  
 DATE  
 NO. 1  
 AREAS CHECKED

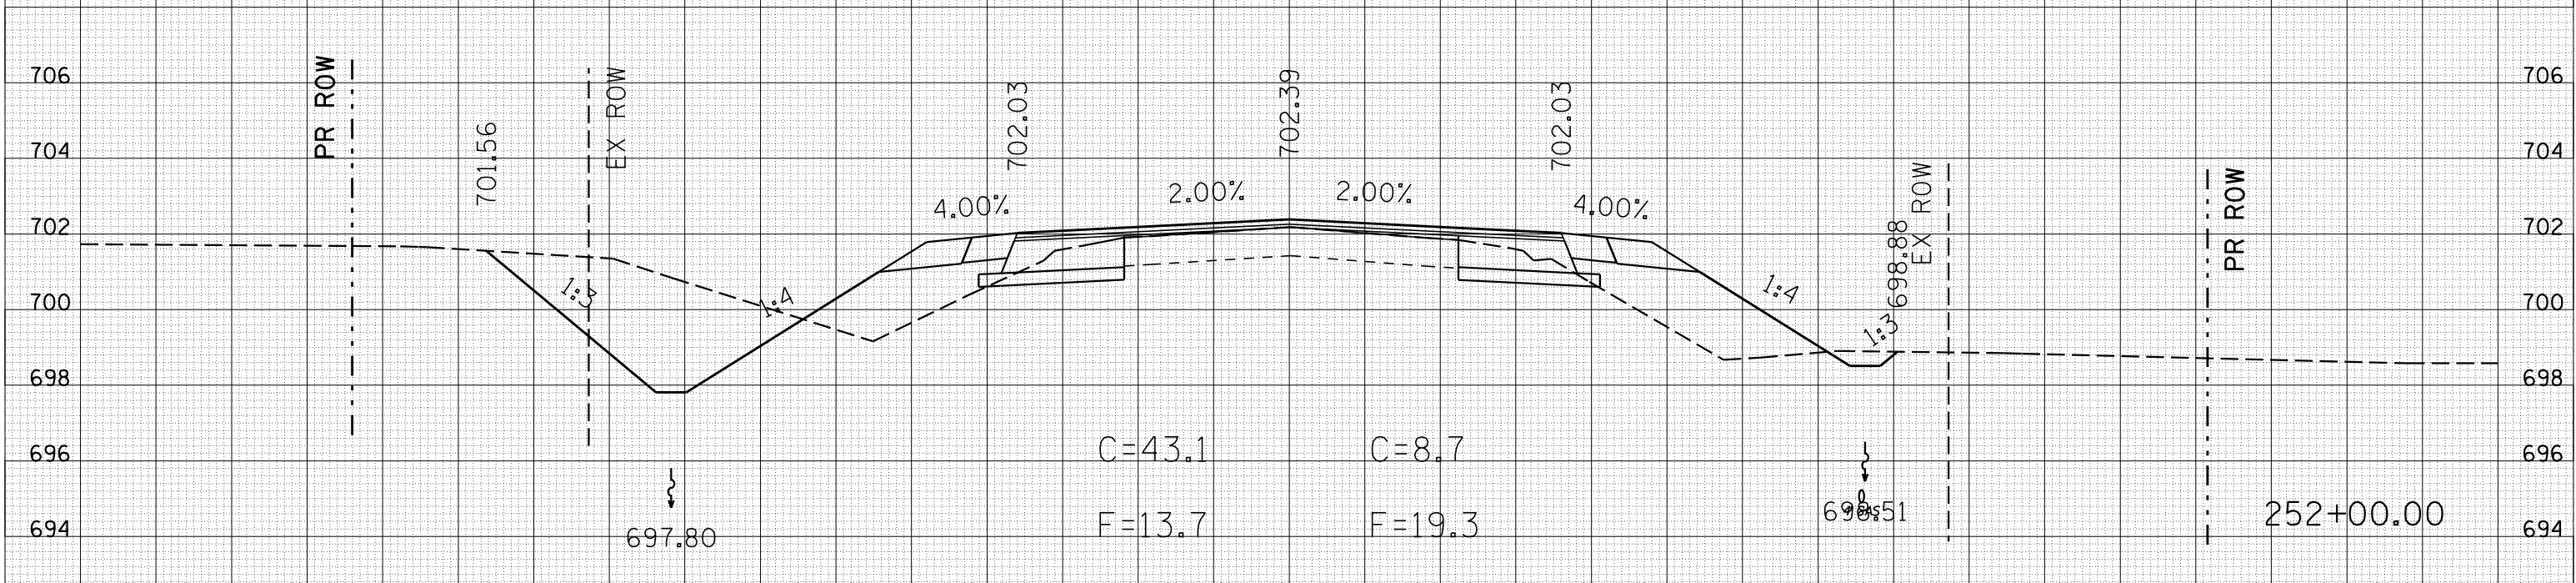



| DATE | BY |
|------|----|
|      |    |
|      |    |

ORIGINAL SURVEY  
 PLOTTED  
 DATE  
 NO. 1  
 AREAS CHECKED

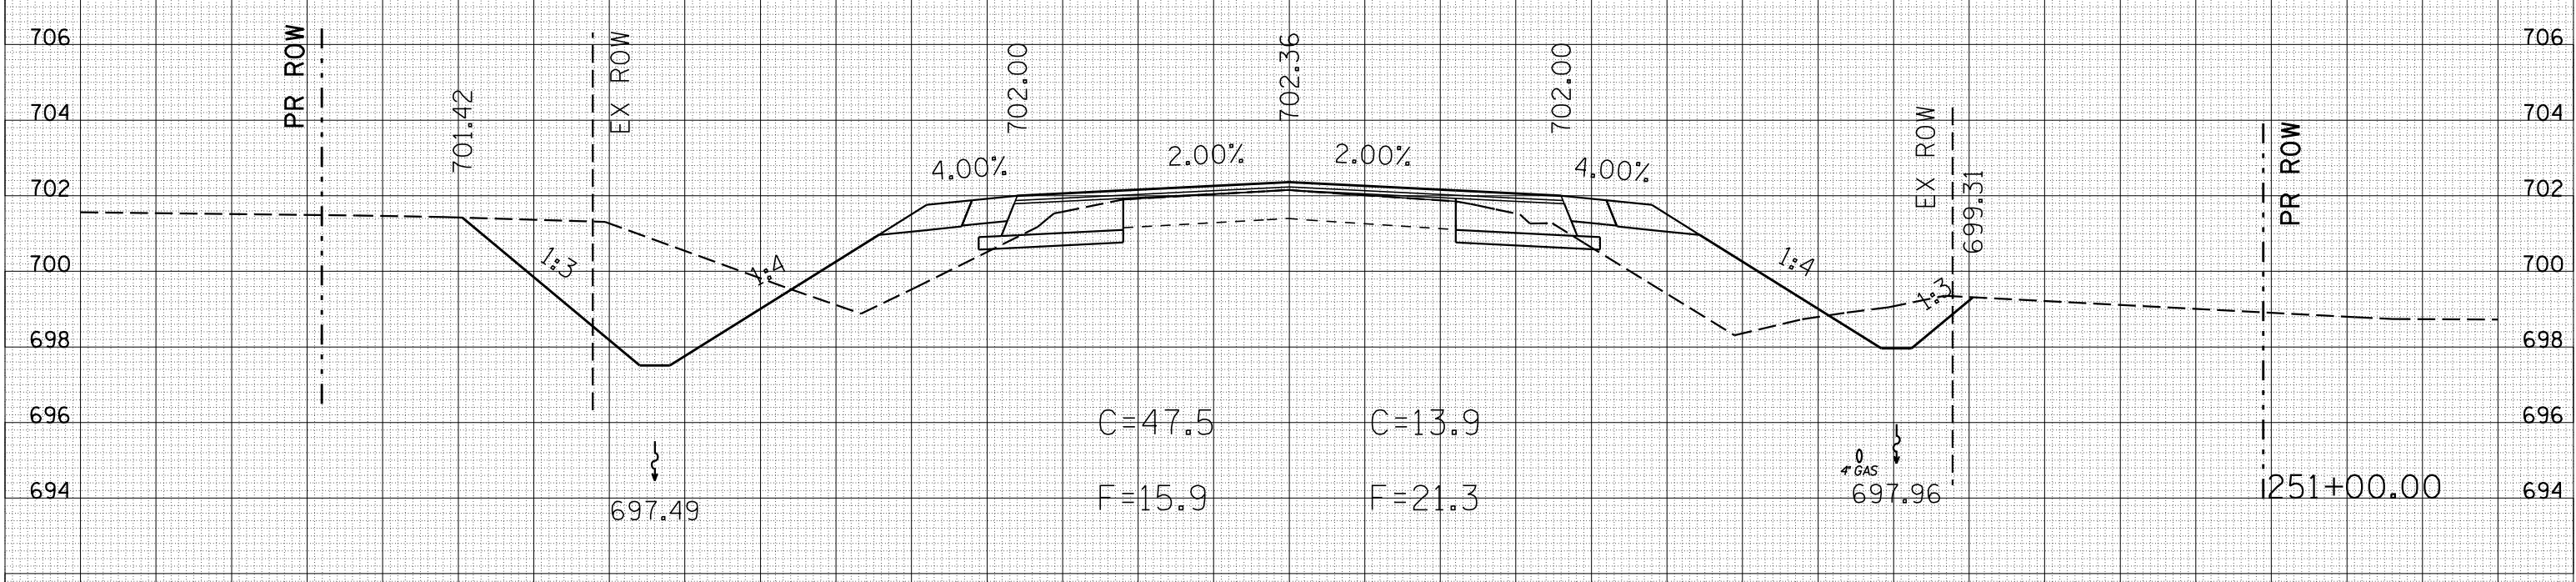

| F.A.I. RTE.         | SECTION     | COUNTY            | TOTAL SHEETS     | SHEET NO. |
|---------------------|-------------|-------------------|------------------|-----------|
| 57                  | 10-32HB-3,K | CHAMPAIGN         | 352              | 247       |
| STA. 253+00.00      |             | TO STA. 254+00.00 |                  |           |
| FED. ROAD DIST. NO. |             | ILLINOIS          | FED. AID PROJECT |           |

STALEY ROAD

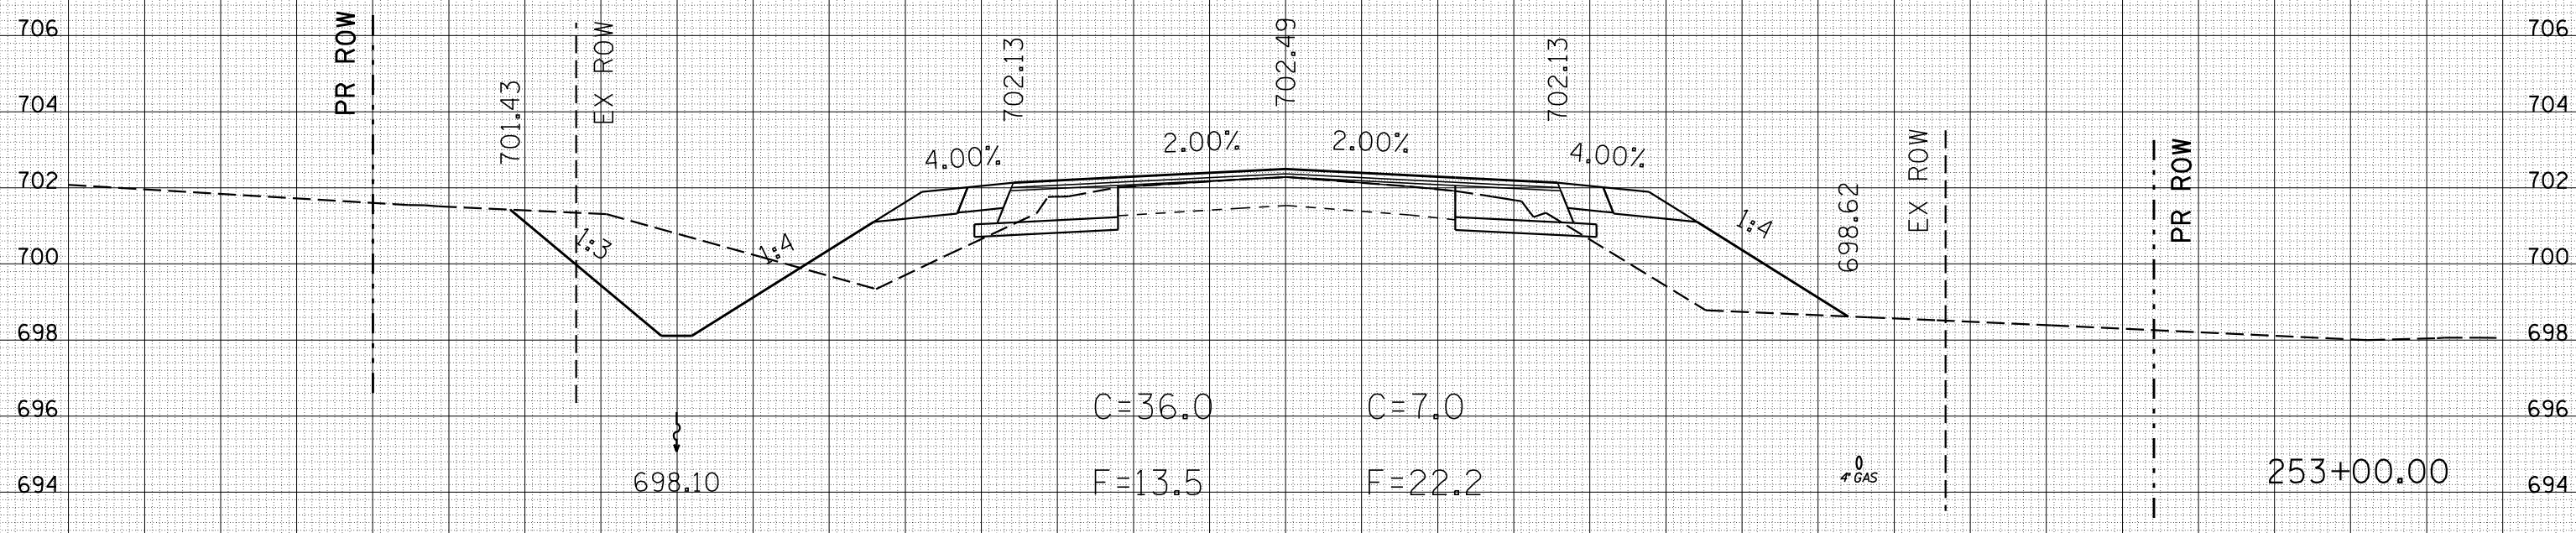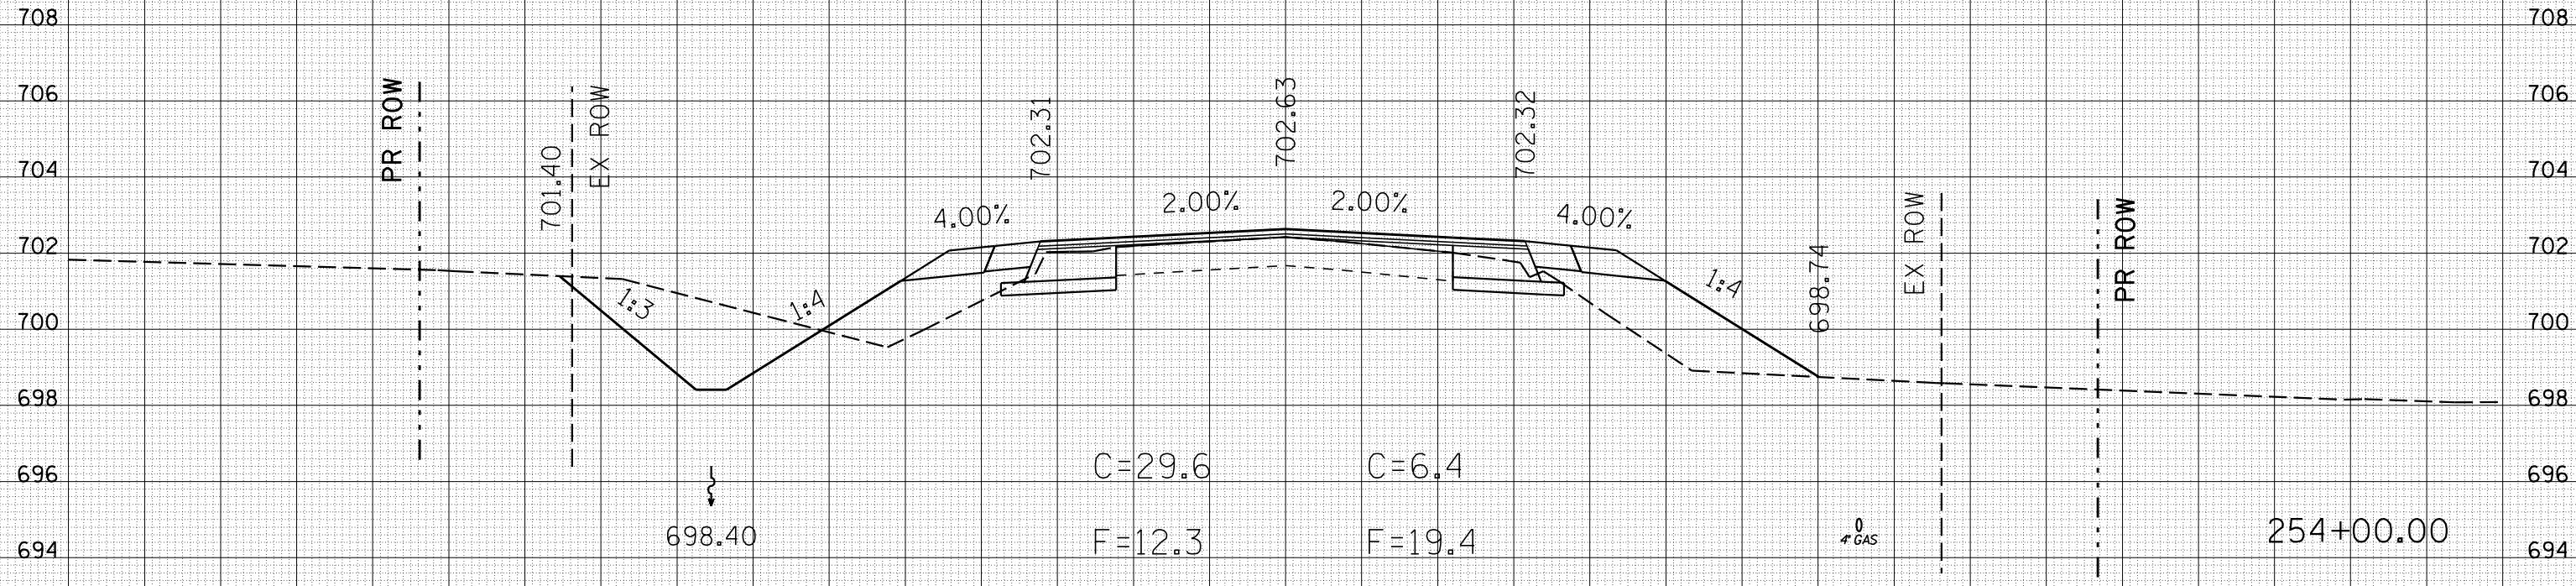

BY \_\_\_\_\_ DATE \_\_\_\_\_

SURVEYED \_\_\_\_\_

PLOTTED \_\_\_\_\_

NOTE BOOK \_\_\_\_\_

AREAS CHECKED \_\_\_\_\_

BY \_\_\_\_\_ DATE \_\_\_\_\_

SURVEYED \_\_\_\_\_

PLOTTED \_\_\_\_\_

NOTE BOOK \_\_\_\_\_


AREAS CHECKED \_\_\_\_\_

| F.A.I. RTE.         | SECTION     | COUNTY            | TOTAL SHEETS | SHEET NO. |
|---------------------|-------------|-------------------|--------------|-----------|
| 57                  | 10-32HB-3,K | CHAMPAIGN         | 352          | 248       |
| STA. 255+00.00      |             | TO STA. 255+05.75 |              |           |
| FED. ROAD DIST. NO. | ILLINOIS    | FED. AID PROJECT  |              |           |

STALEY ROAD

| BY | DATE |
|----|------|
|    |      |
|    |      |
|    |      |
|    |      |
|    |      |

| BY | DATE |
|----|------|
|    |      |
|    |      |
|    |      |
|    |      |
|    |      |

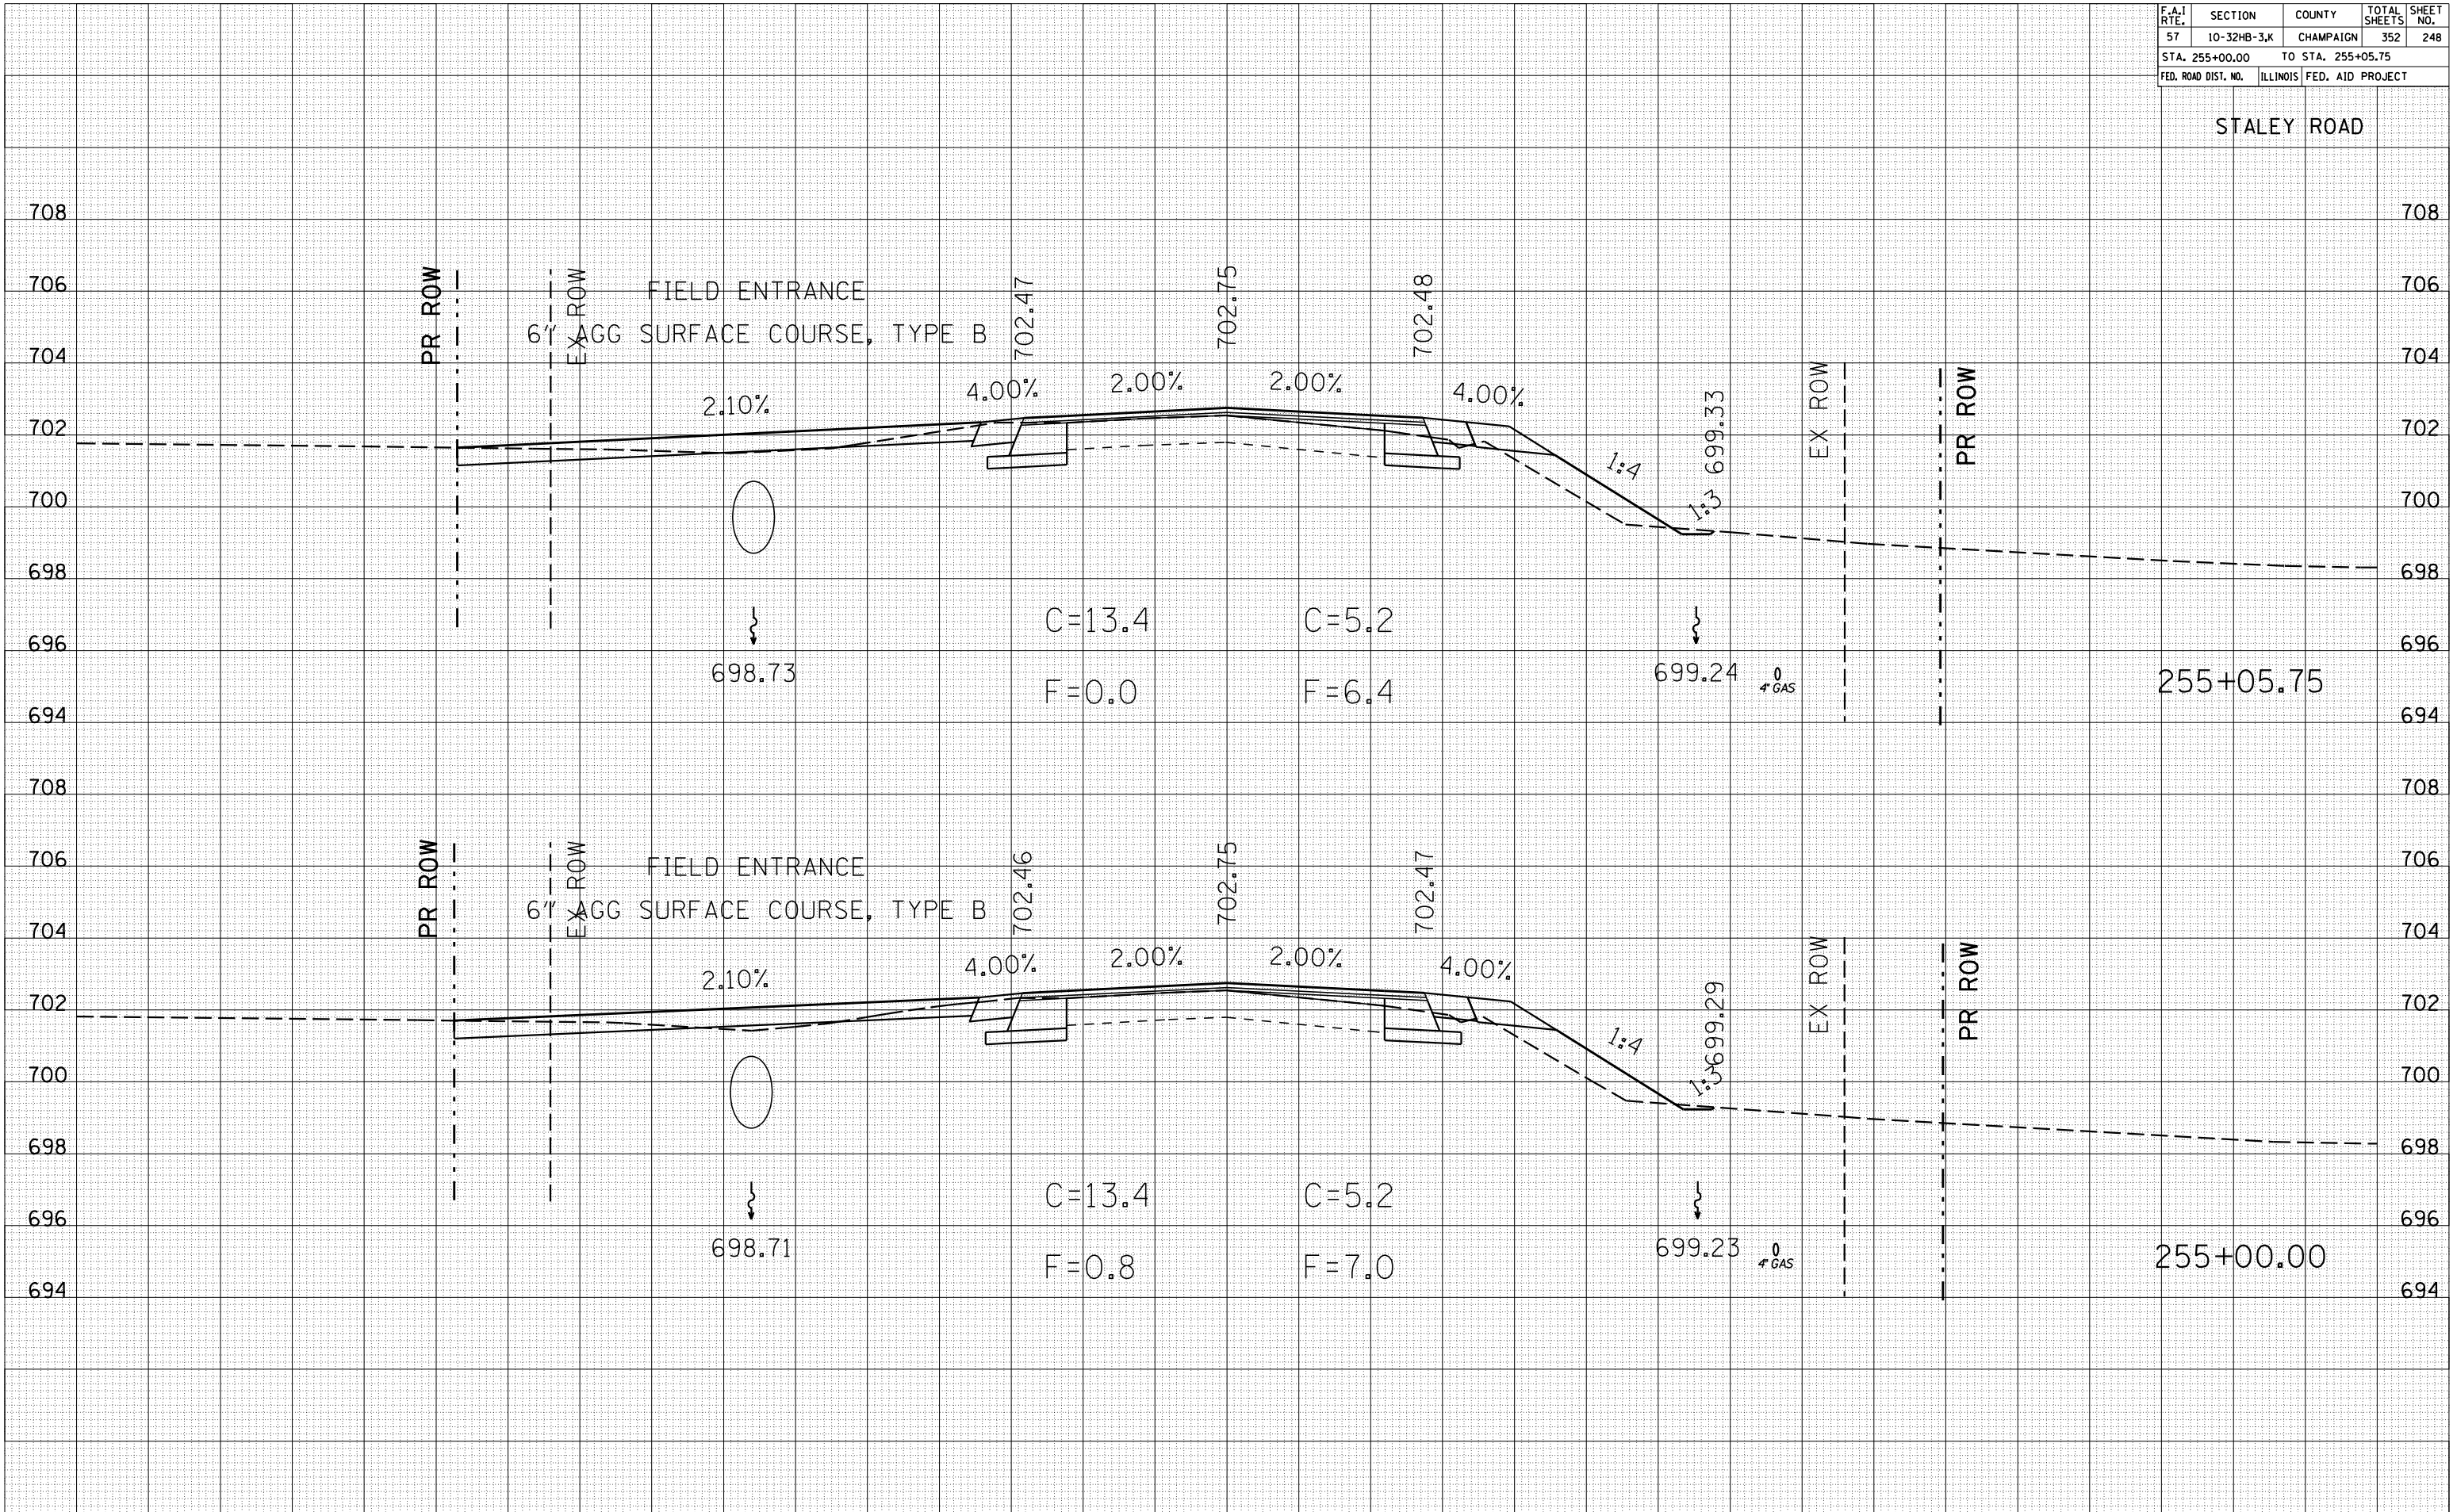




| F.A.I. RTE.         | SECTION     | COUNTY            | TOTAL SHEETS | SHEET NO. |
|---------------------|-------------|-------------------|--------------|-----------|
| 57                  | 10-32HB-3,K | CHAMPAIGN         | 352          | 249       |
| STA. 256+00.00      |             | TO STA. 257+00.00 |              |           |
| FED. ROAD DIST. NO. | ILLINOIS    | FED. AID PROJECT  |              |           |

STALEY ROAD

| BY | DATE |
|----|------|
|    |      |
|    |      |
|    |      |
|    |      |
|    |      |

| BY | DATE |
|----|------|
|    |      |
|    |      |
|    |      |
|    |      |
|    |      |

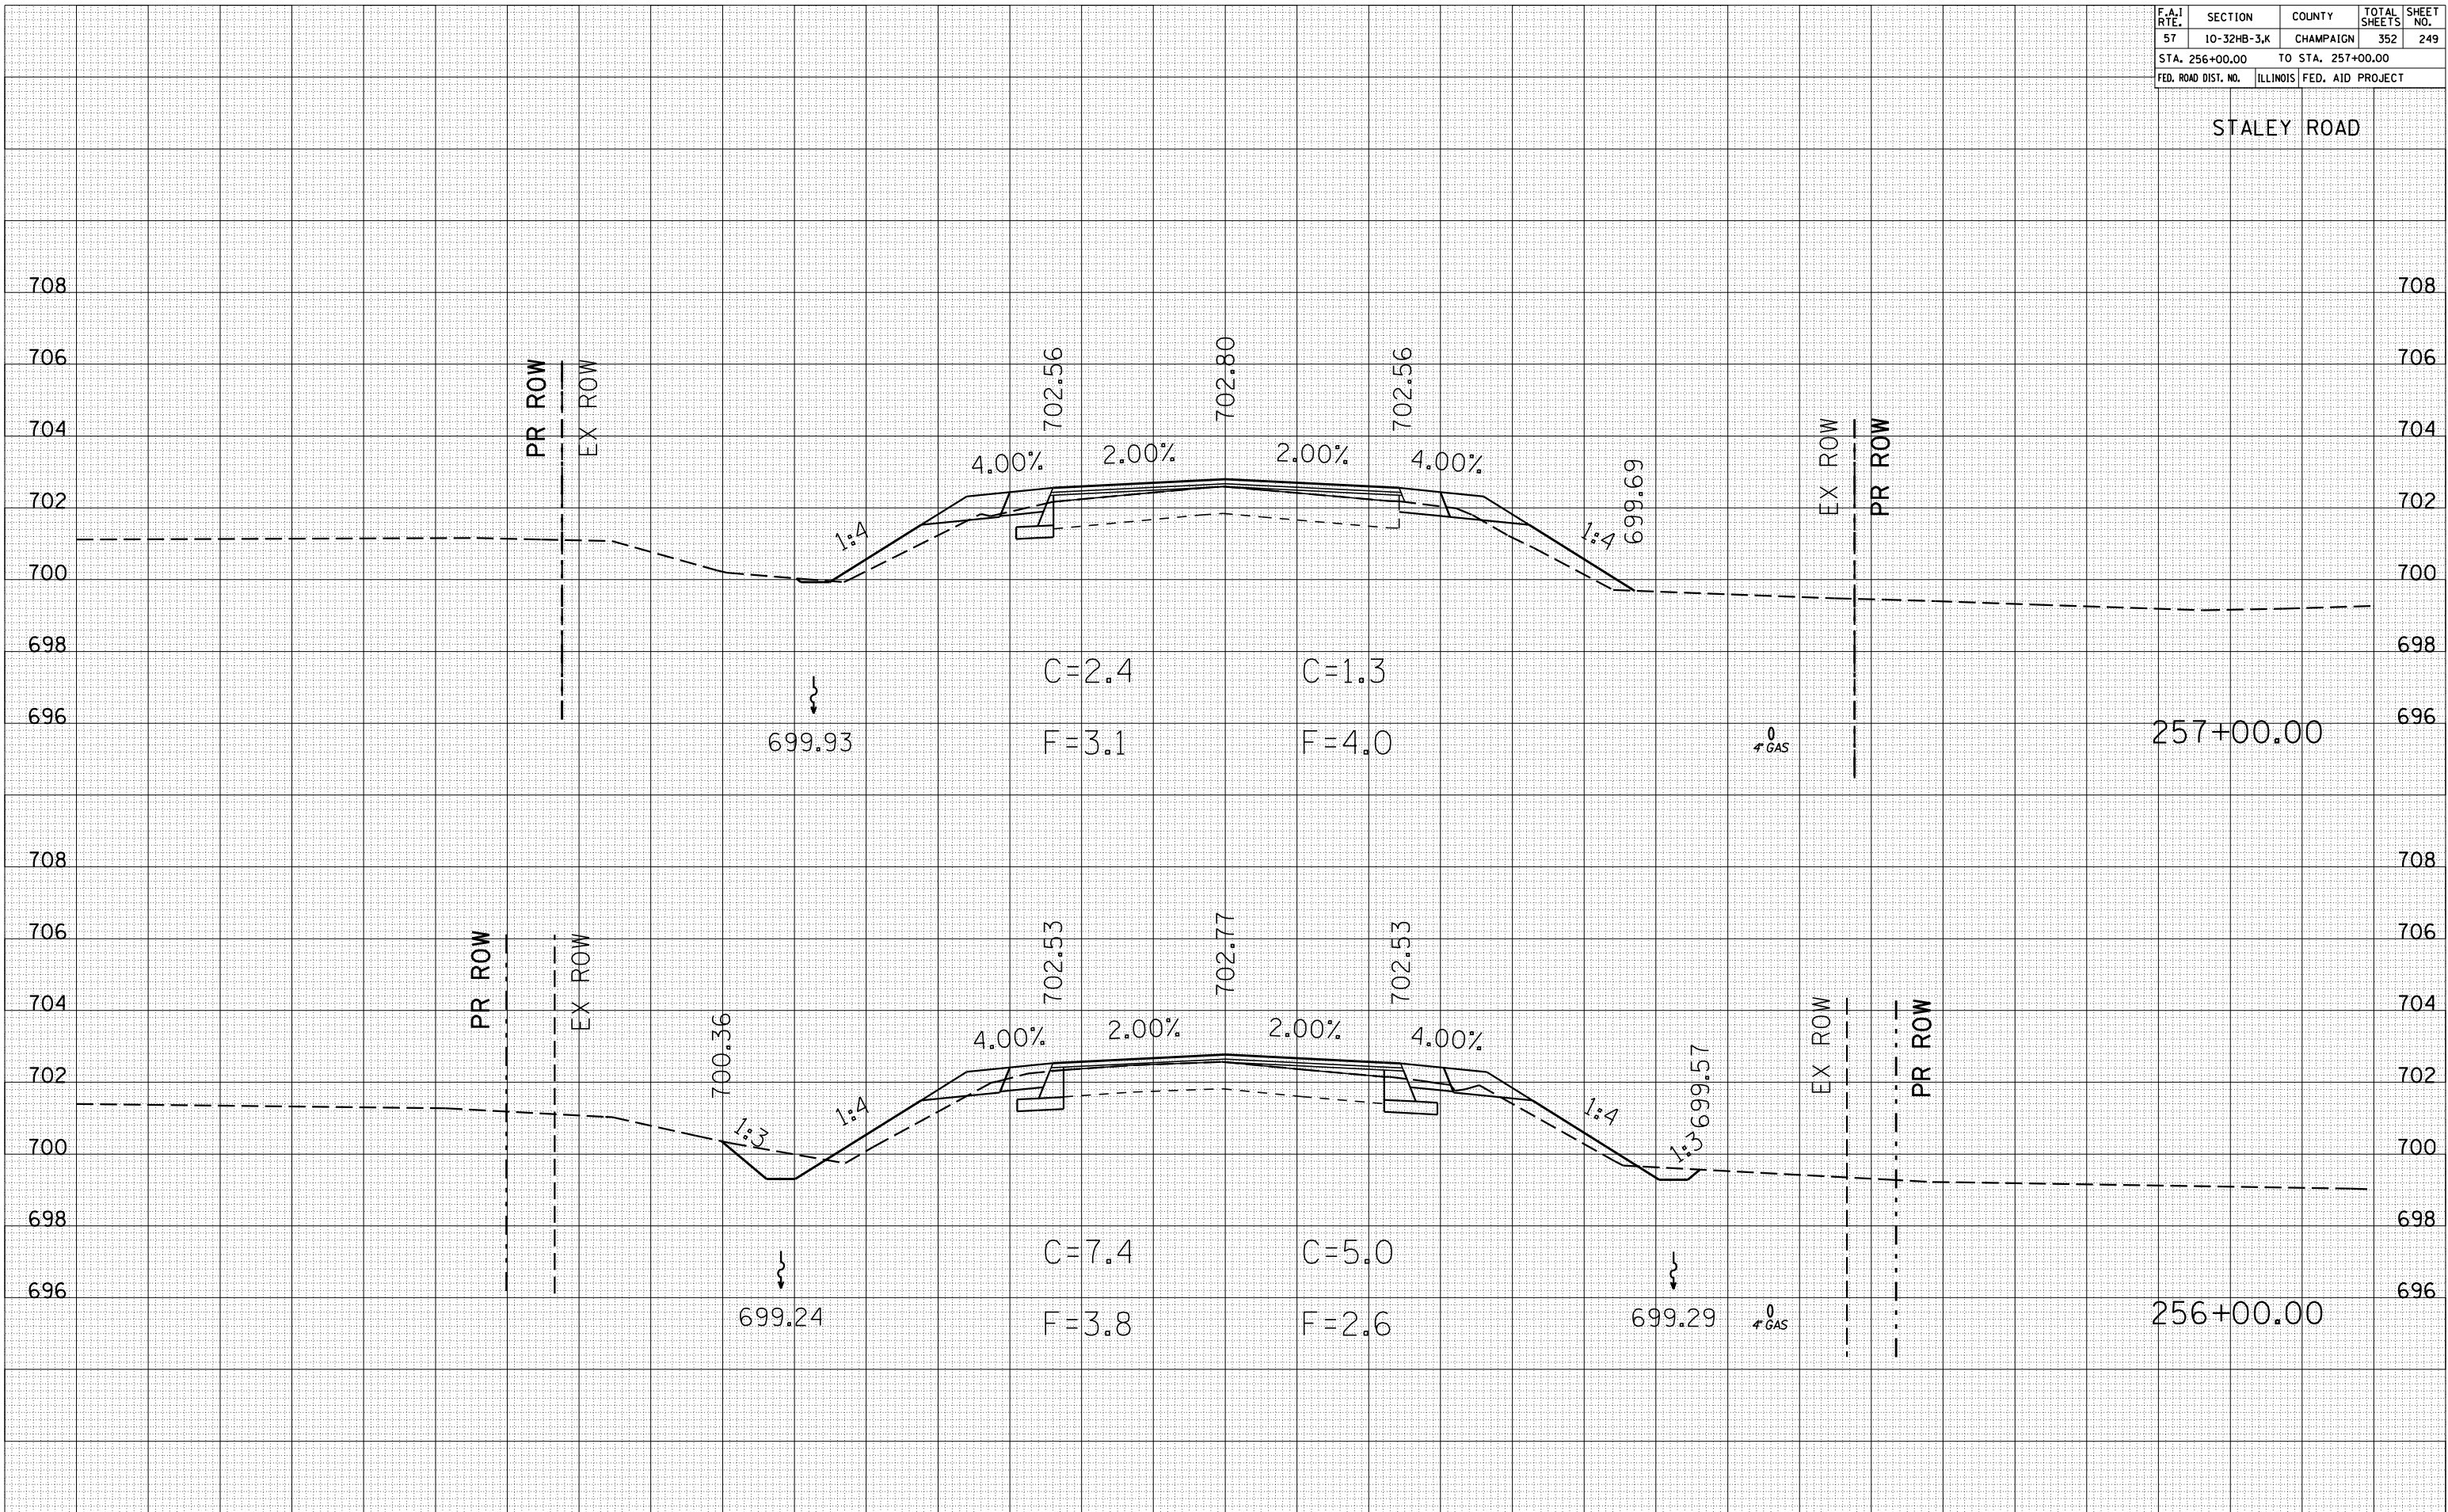

| F.A.I. RTE.                      | SECTION     | COUNTY           | TOTAL SHEETS | SHEET NO. |
|----------------------------------|-------------|------------------|--------------|-----------|
| 57                               | 10-32HB-3,K | CHAMPAIGN        | 352          | 250       |
| STA. 258+00.00 TO STA. 258+00.00 |             |                  |              |           |
| FED. ROAD DIST. NO.              | ILLINOIS    | FED. AID PROJECT |              |           |


STALEY ROAD

| DATE | BY |
|------|----|
|      |    |
|      |    |

|  |  |
|--|--|
|  |  |
|  |  |
|  |  |
|  |  |

| DATE | BY |
|------|----|
|      |    |
|      |    |

|  |  |
|--|--|
|  |  |
|  |  |
|  |  |
|  |  |

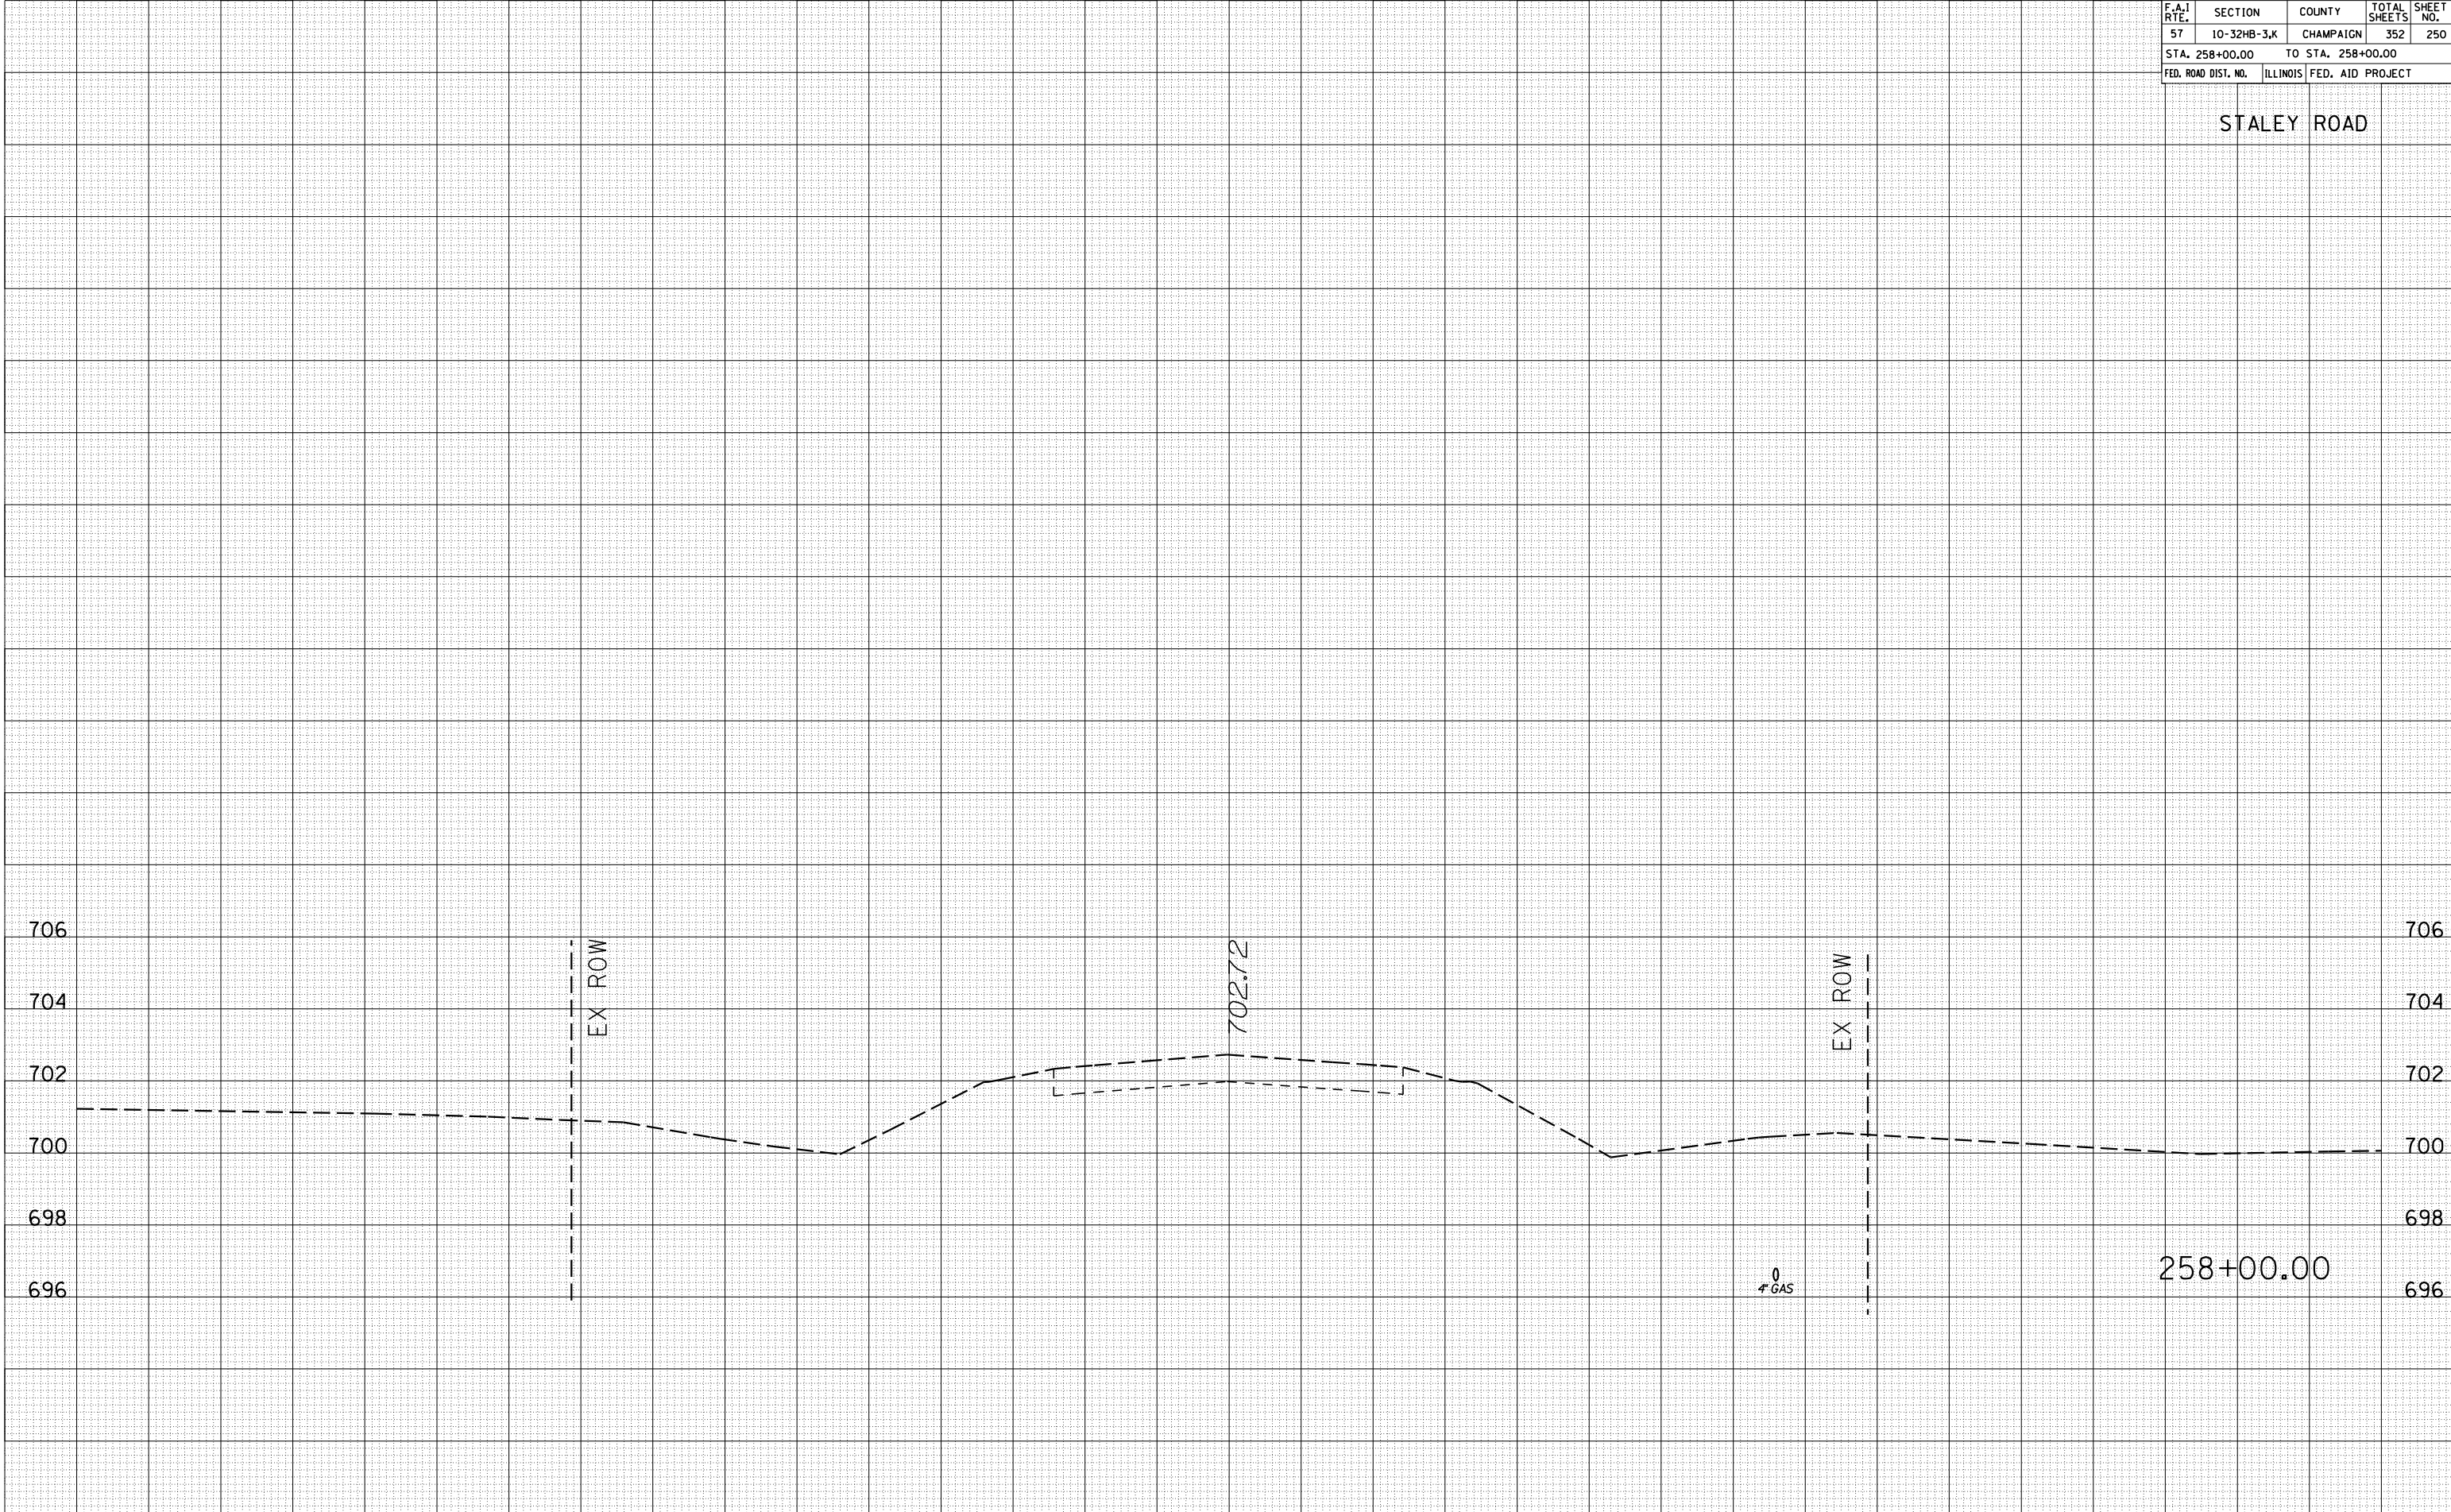

| F.A.I. RTE.         | SECTION     | COUNTY            | TOTAL SHEETS | SHEET NO. |
|---------------------|-------------|-------------------|--------------|-----------|
| 57                  | 10-32HB-3,K | CHAMPAIGN         | 352          | 251       |
| STA. 271+00.00      |             | TO STA. 274+00.00 |              |           |
| FED. ROAD DIST. NO. | ILLINOIS    | FED. AID PROJECT  |              |           |

I-57

274+00.00

SEE RAMP C  
CROSS SECTIONS

273+00.00

SEE RAMP C  
CROSS SECTIONS

272+00.00

271+00.00

| BY | DATE |
|----|------|
|    |      |
|    |      |

| FINAL SURVEY | SURVEYED | PLOTTED | DATE |
|--------------|----------|---------|------|
|              |          |         |      |
|              |          |         |      |

| NO. | AREAS CHECKED |
|-----|---------------|
|     |               |
|     |               |


| BY | DATE |
|----|------|
|    |      |
|    |      |

| ORIGINAL SURVEY | SURVEYED | PLOTTED | DATE |
|-----------------|----------|---------|------|
|                 |          |         |      |
|                 |          |         |      |


  

| NO. | AREAS CHECKED |
|-----|---------------|
|     |               |
|     |               |

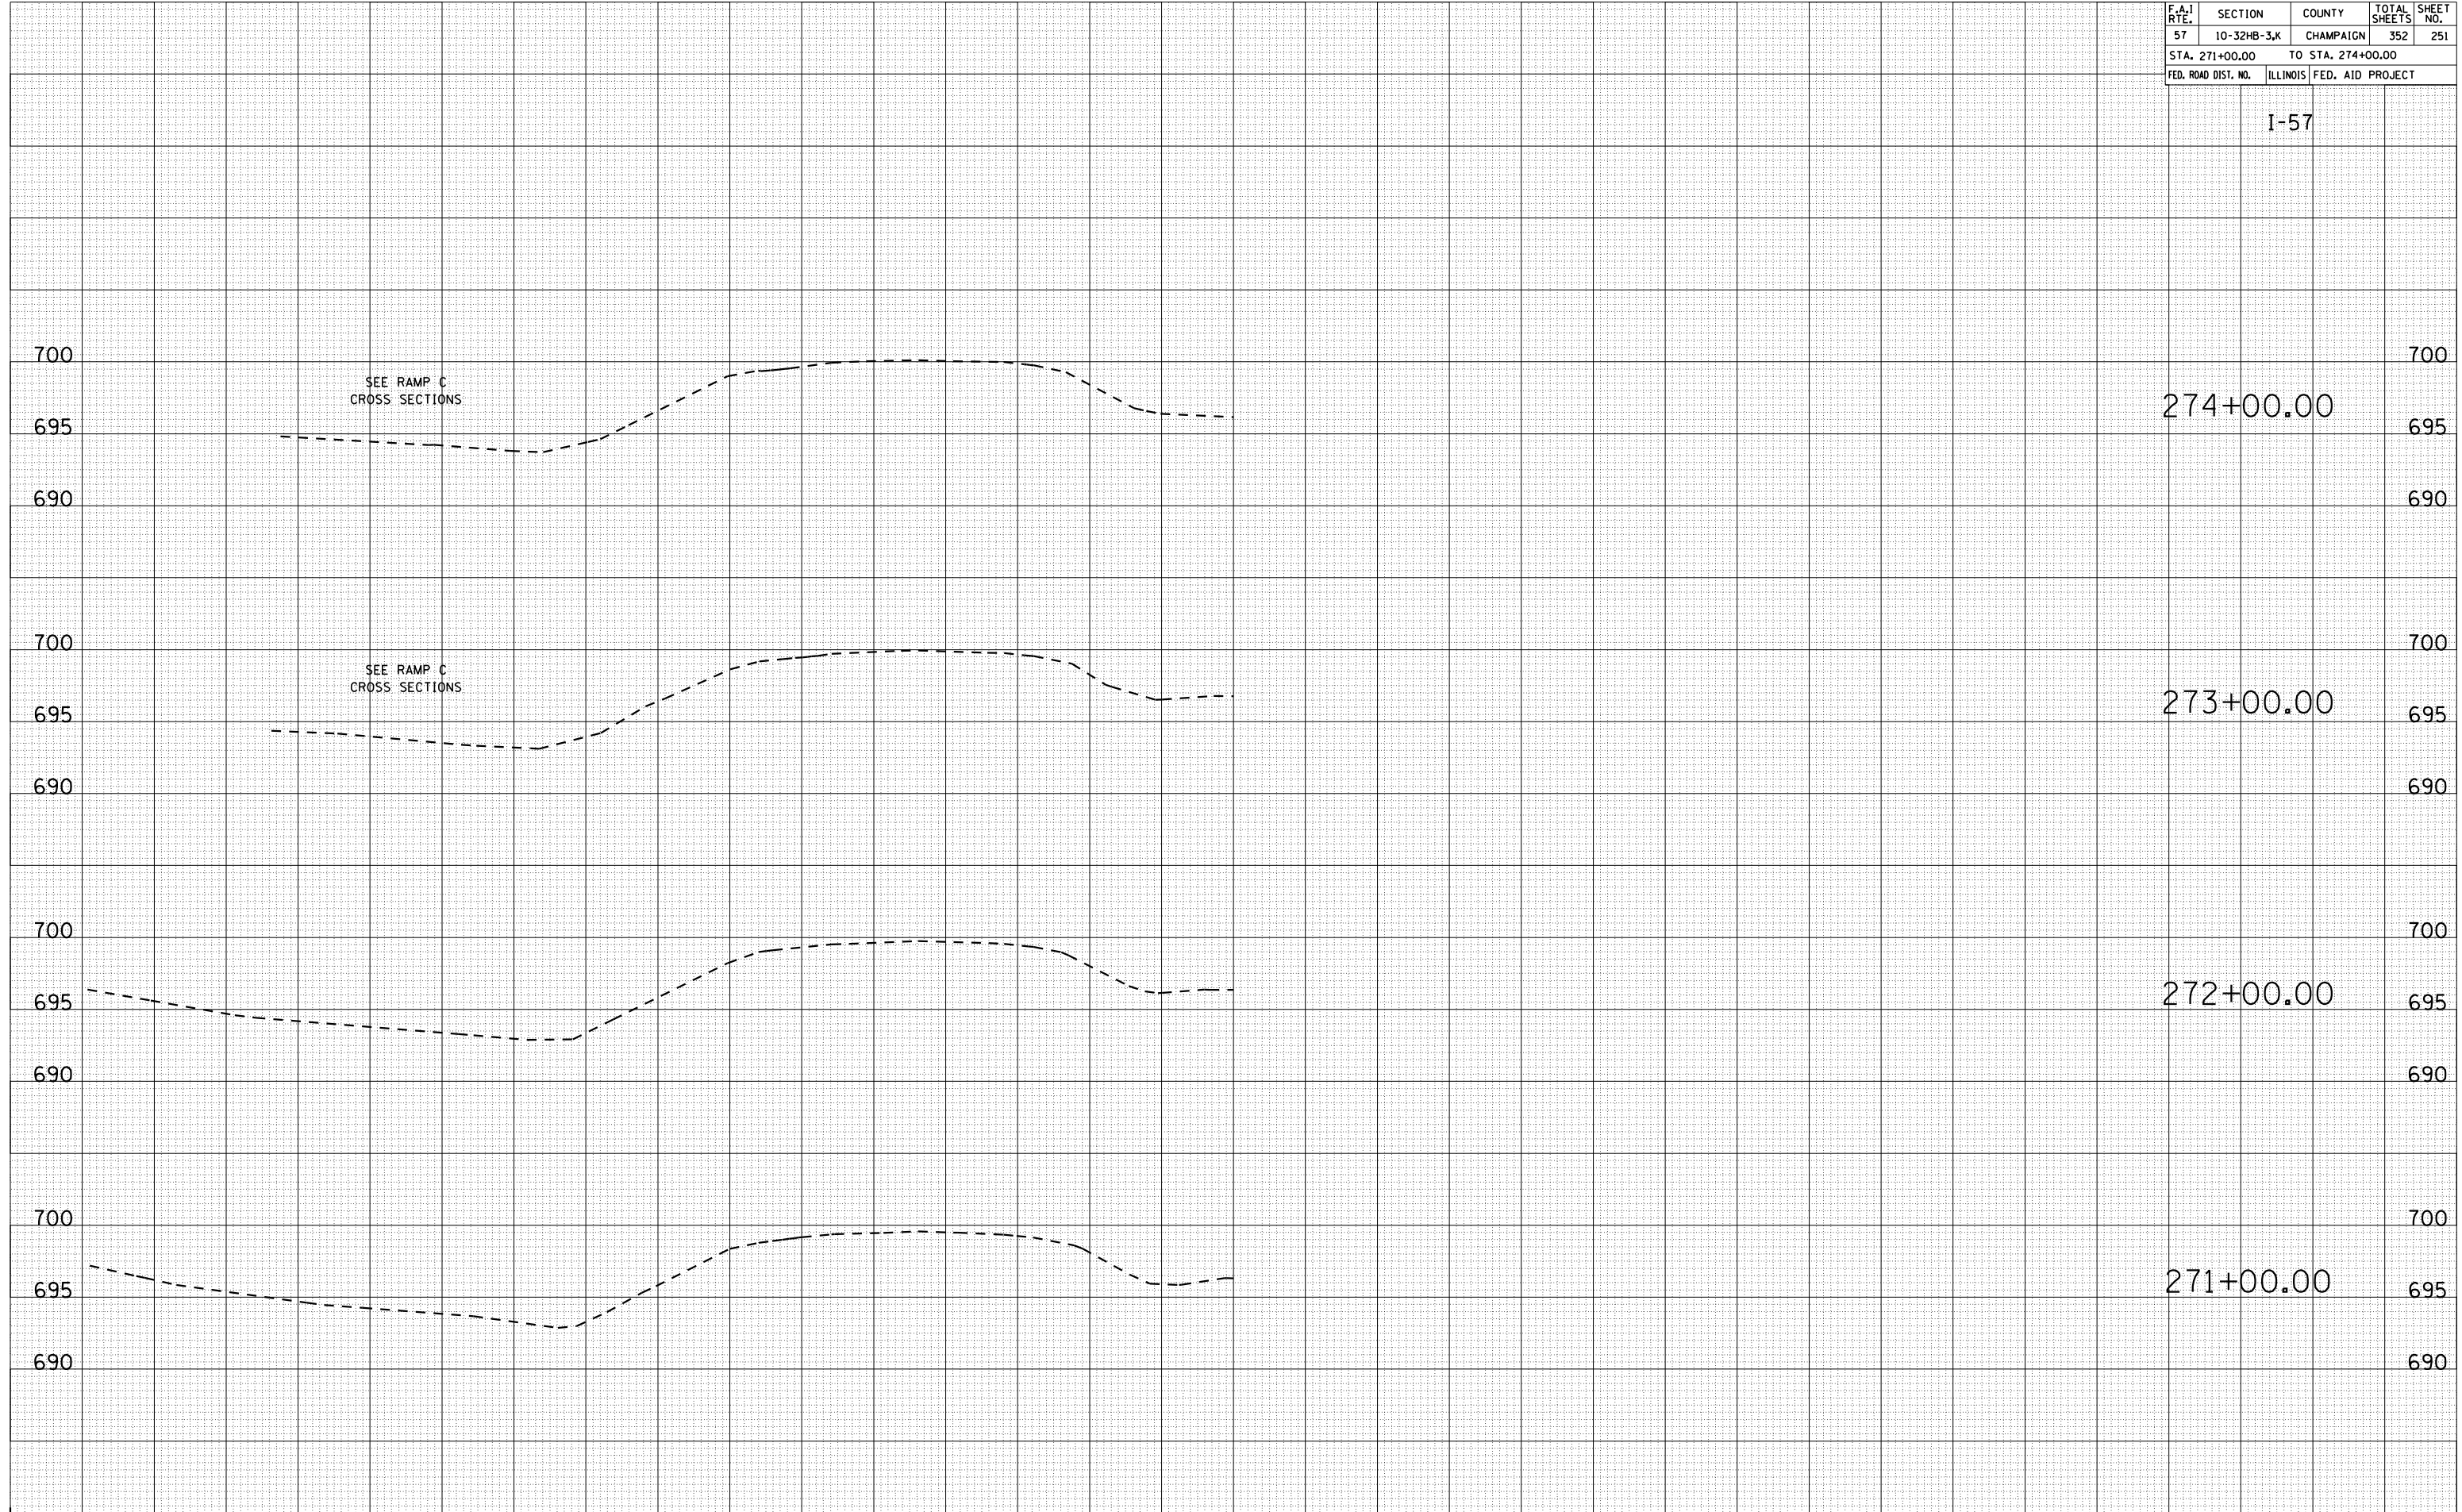

| F.A.I. RTE.         | SECTION     | COUNTY            | TOTAL SHEETS | SHEET NO. |
|---------------------|-------------|-------------------|--------------|-----------|
| 57                  | 10-32HB-3,K | CHAMPAIGN         | 352          | 252       |
| STA. 275+00.00      |             | TO STA. 278+00.00 |              |           |
| FED. ROAD DIST. NO. | ILLINOIS    | FED. AID PROJECT  |              |           |

I-57

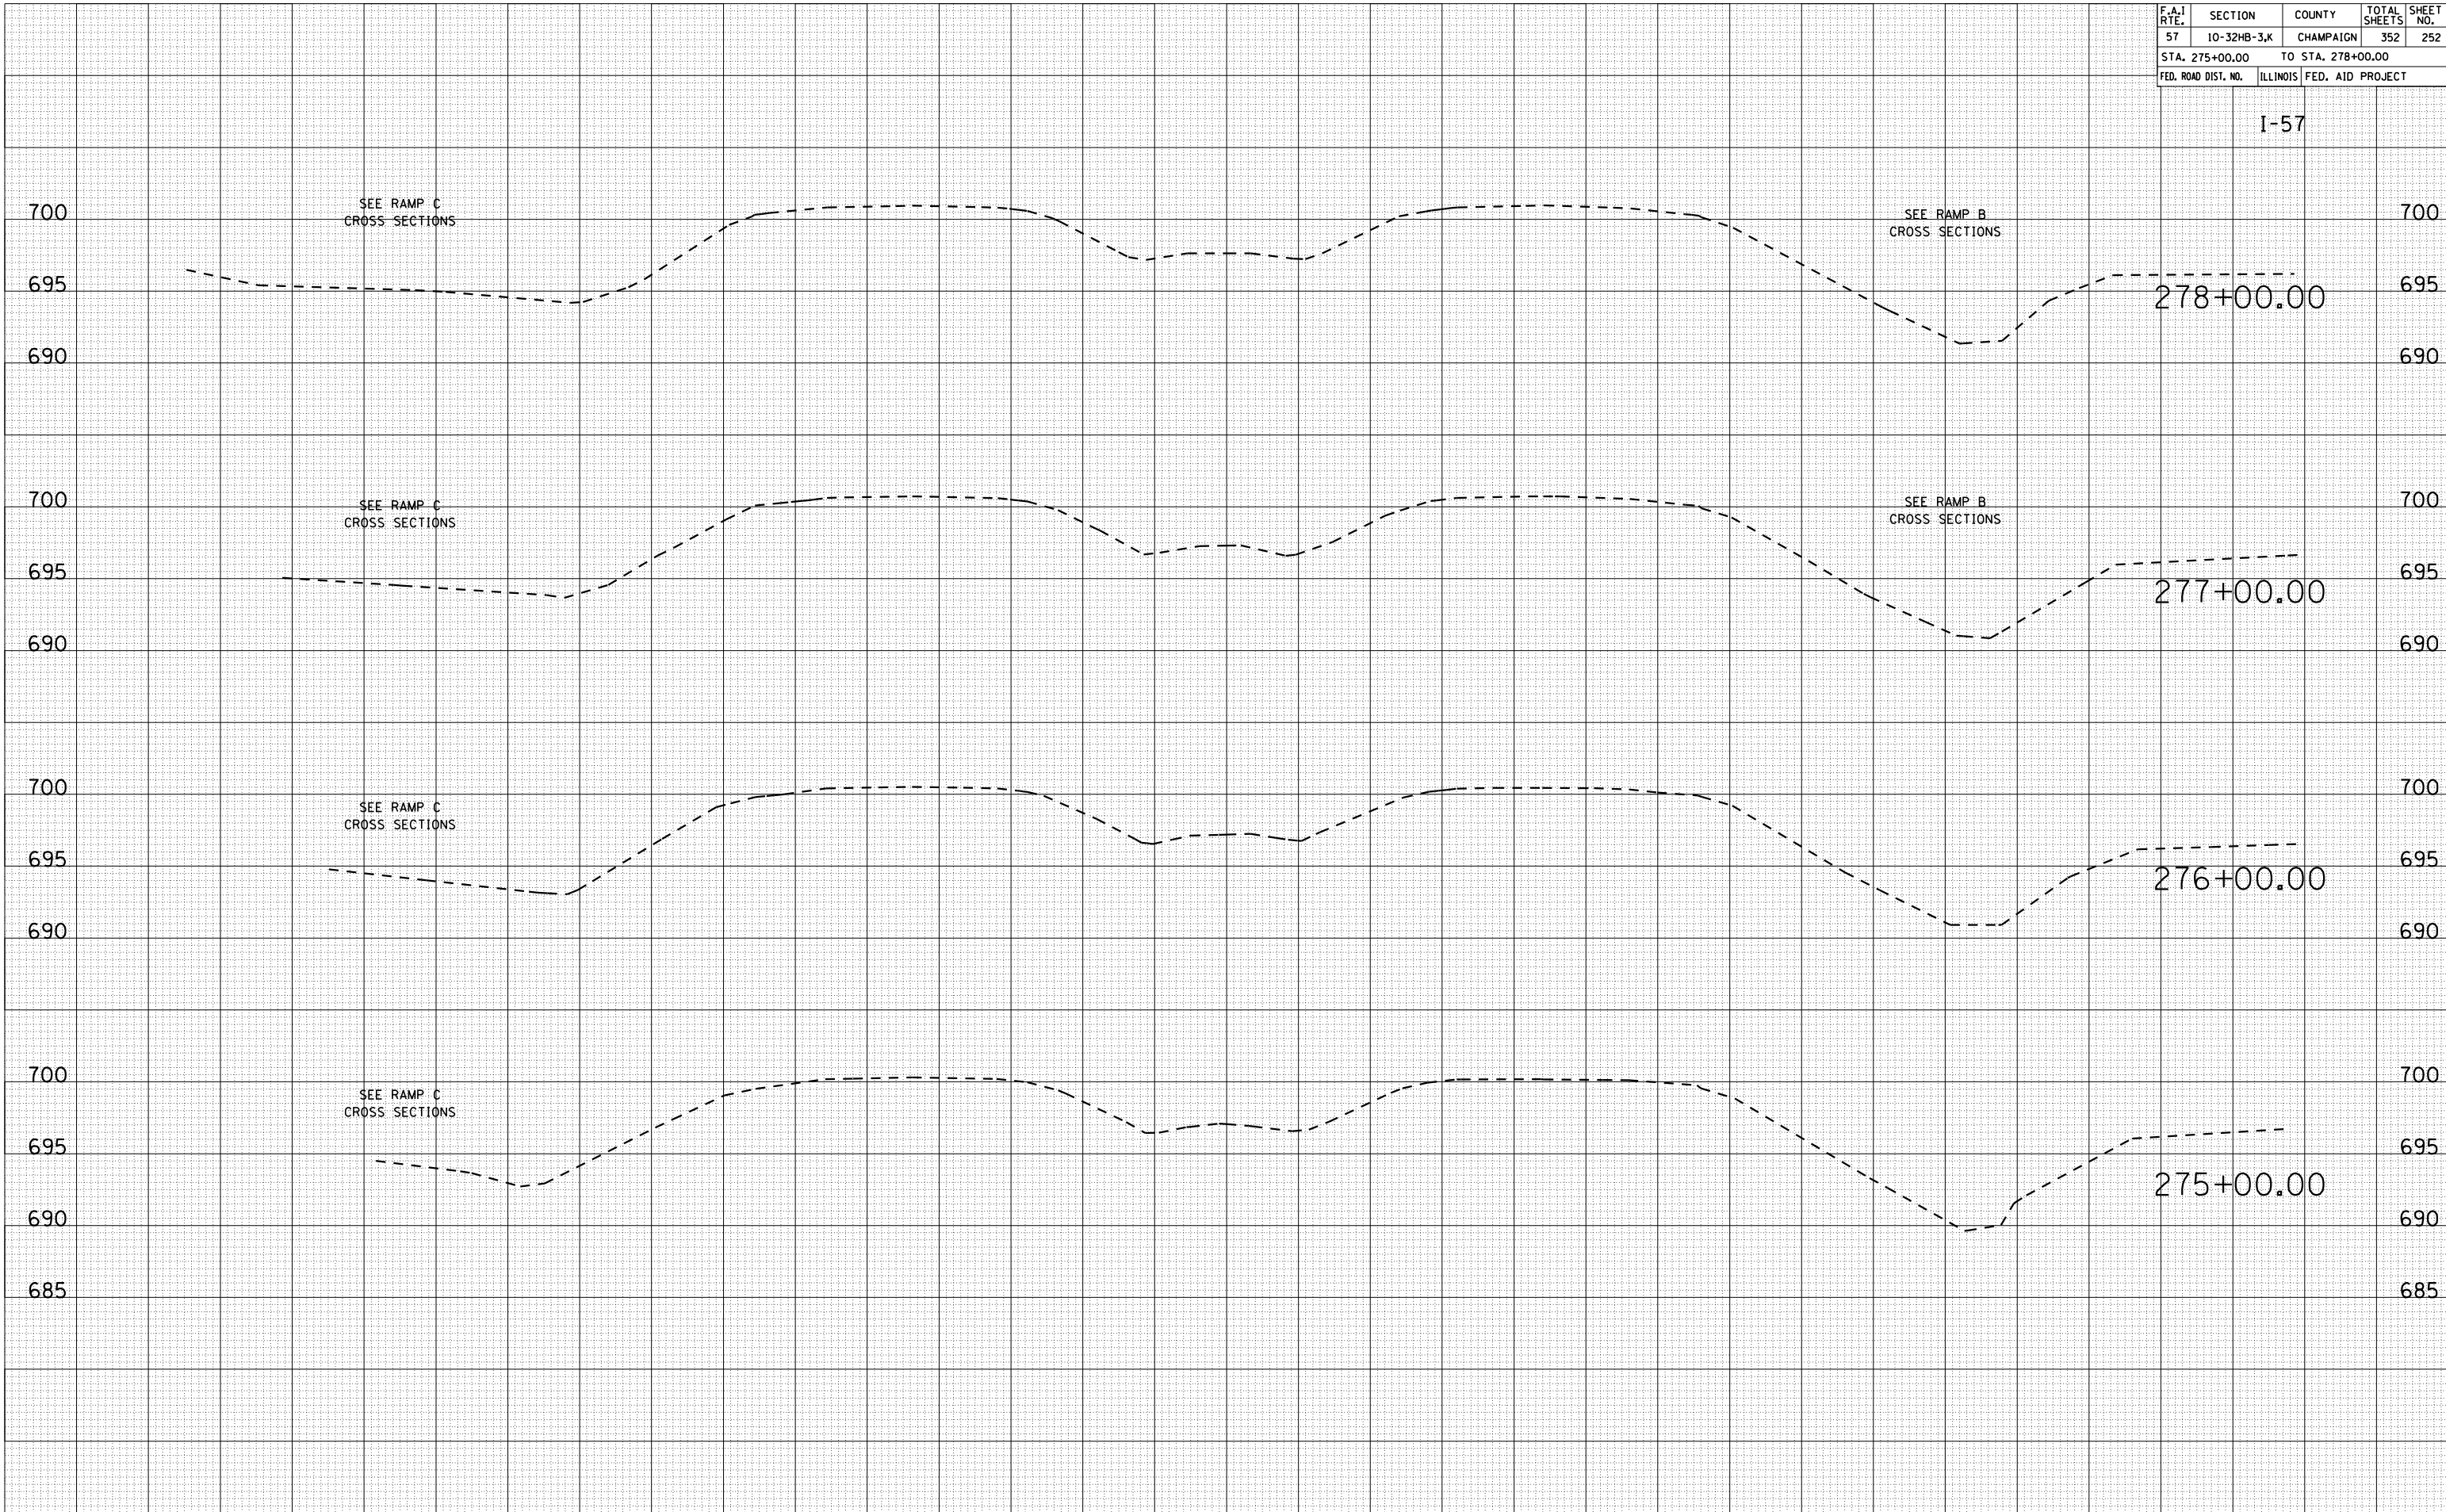

|               |  |
|---------------|--|
| DATE          |  |
| BY            |  |
| SURVEYED      |  |
| PLOTTED       |  |
| DATE          |  |
| NO. OF SHEETS |  |
| NO.           |  |


|               |  |
|---------------|--|
| DATE          |  |
| BY            |  |
| SURVEYED      |  |
| PLOTTED       |  |
| DATE          |  |
| NO. OF SHEETS |  |
| NO.           |  |

| F.A.I. RTE.         | SECTION     | COUNTY            | TOTAL SHEETS | SHEET NO. |
|---------------------|-------------|-------------------|--------------|-----------|
| 57                  | 10-32HB-3,K | CHAMPAIGN         | 352          | 253       |
| STA. 279+00.00      |             | TO STA. 281+00.00 |              |           |
| FED. ROAD DIST. NO. | ILLINOIS    | FED. AID PROJECT  |              |           |

I-57

|               |  |
|---------------|--|
| DATE          |  |
| BY            |  |
| FINAL SURVEY  |  |
| SURVEYED      |  |
| PLOTTED       |  |
| NOTE BOOK     |  |
| NO.           |  |
| AREAS CHECKED |  |

|                 |  |
|-----------------|--|
| DATE            |  |
| BY              |  |
| ORIGINAL SURVEY |  |
| SURVEYED        |  |
| PLOTTED         |  |
| NOTE BOOK       |  |
| NO.             |  |
| AREAS CHECKED   |  |

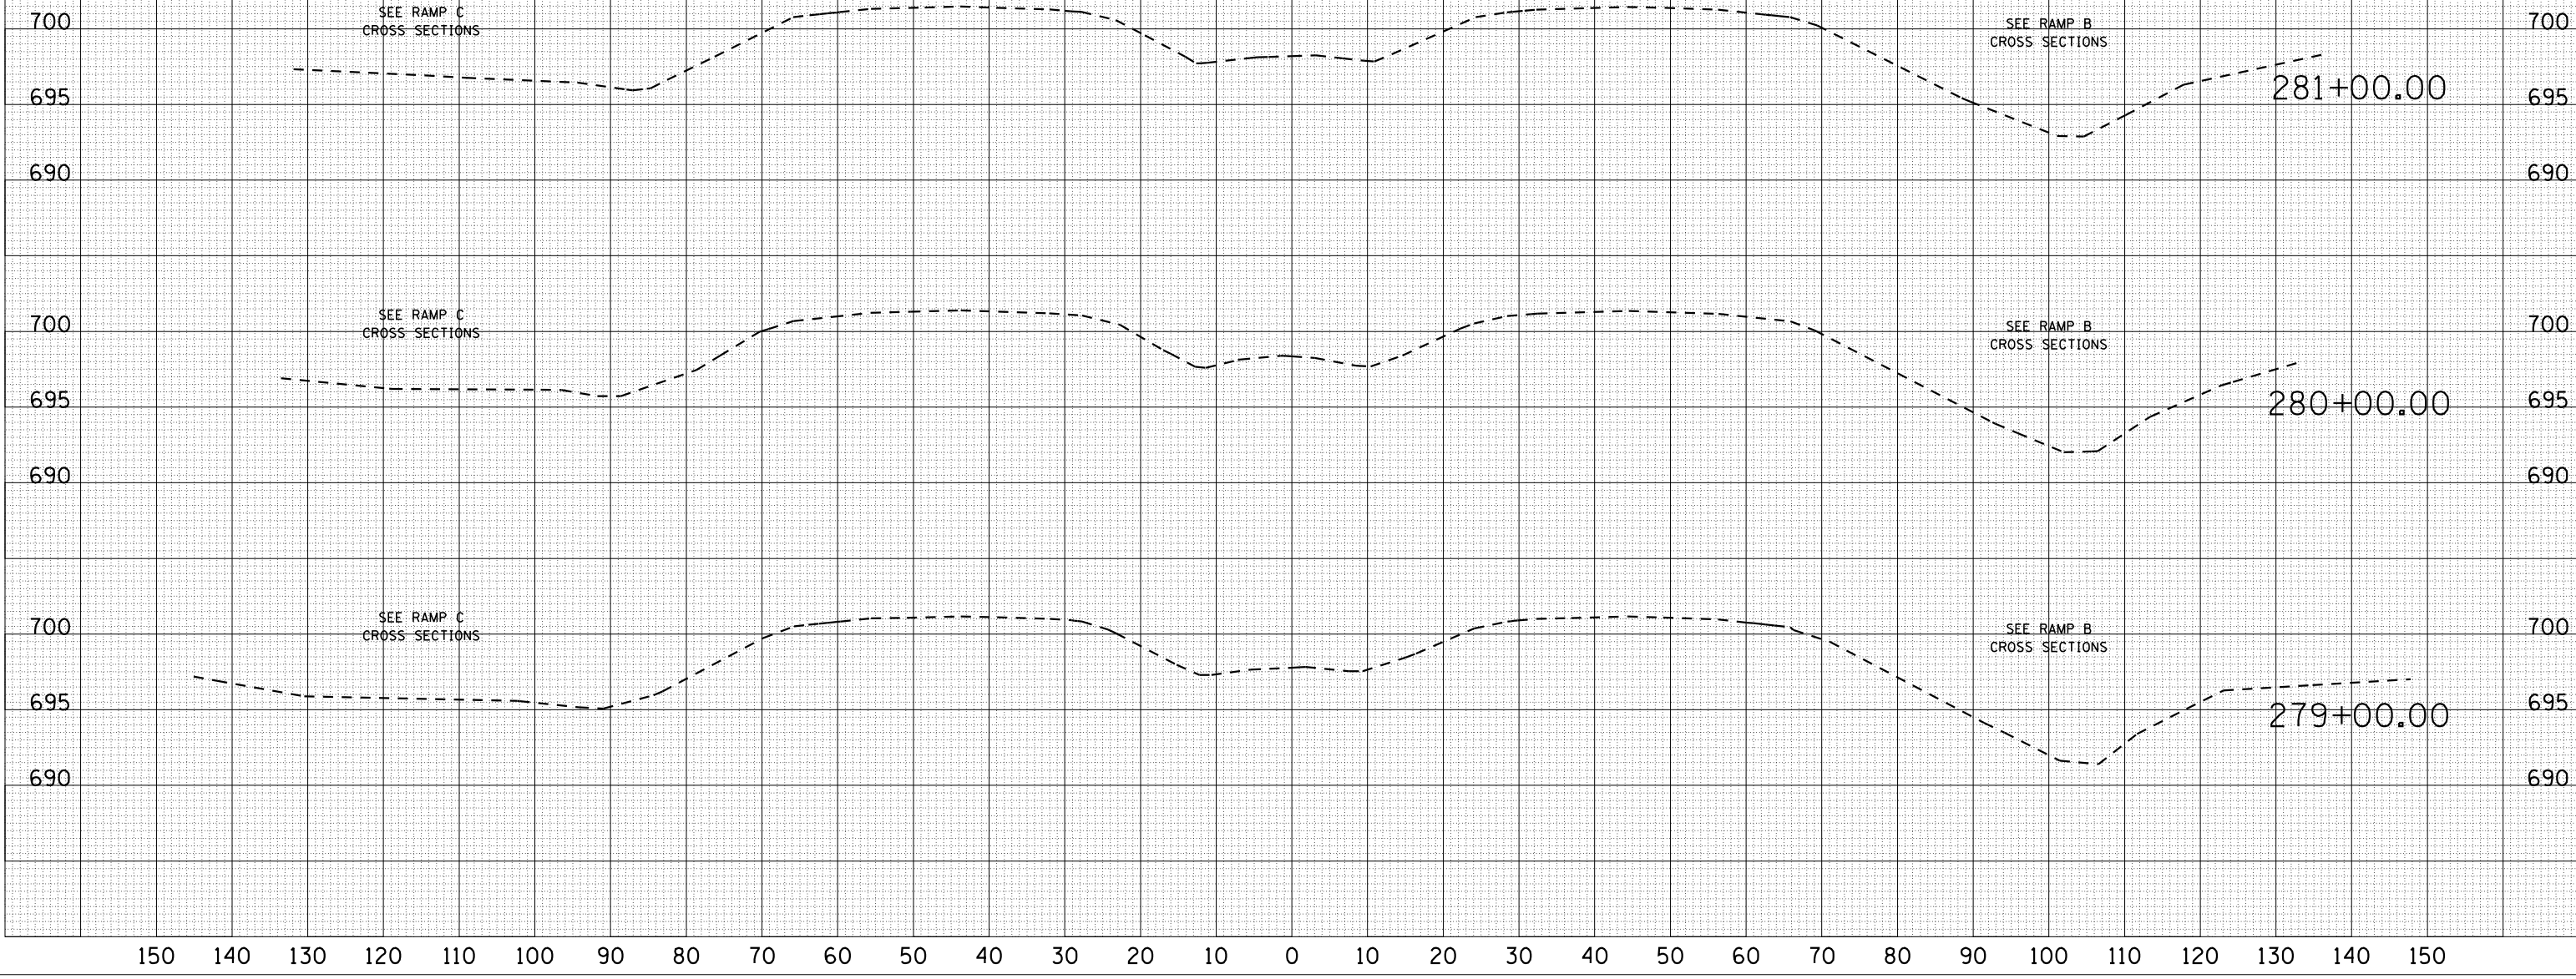

| F.A.I. RTE.         | SECTION     | COUNTY            | TOTAL SHEETS | SHEET NO. |
|---------------------|-------------|-------------------|--------------|-----------|
| 57                  | 10-32HB-3,K | CHAMPAIGN         | 352          | 254       |
| STA. 282+00.00      |             | TO STA. 283+00.00 |              |           |
| FED. ROAD DIST. NO. | ILLINOIS    | FED. AID PROJECT  |              |           |

I-57

| BY | DATE |
|----|------|
|    |      |


  

| FINAL SURVEY | SURVEYED | PLOTTED | DATE | AREAS CHECKED |
|--------------|----------|---------|------|---------------|
|              |          |         |      |               |
| NO.          |          |         |      |               |

| BY | DATE |
|----|------|
|    |      |

| ORIGINAL SURVEY | SURVEYED | PLOTTED | DATE | AREAS CHECKED |
|-----------------|----------|---------|------|---------------|
|                 |          |         |      |               |
| NO.             |          |         |      |               |

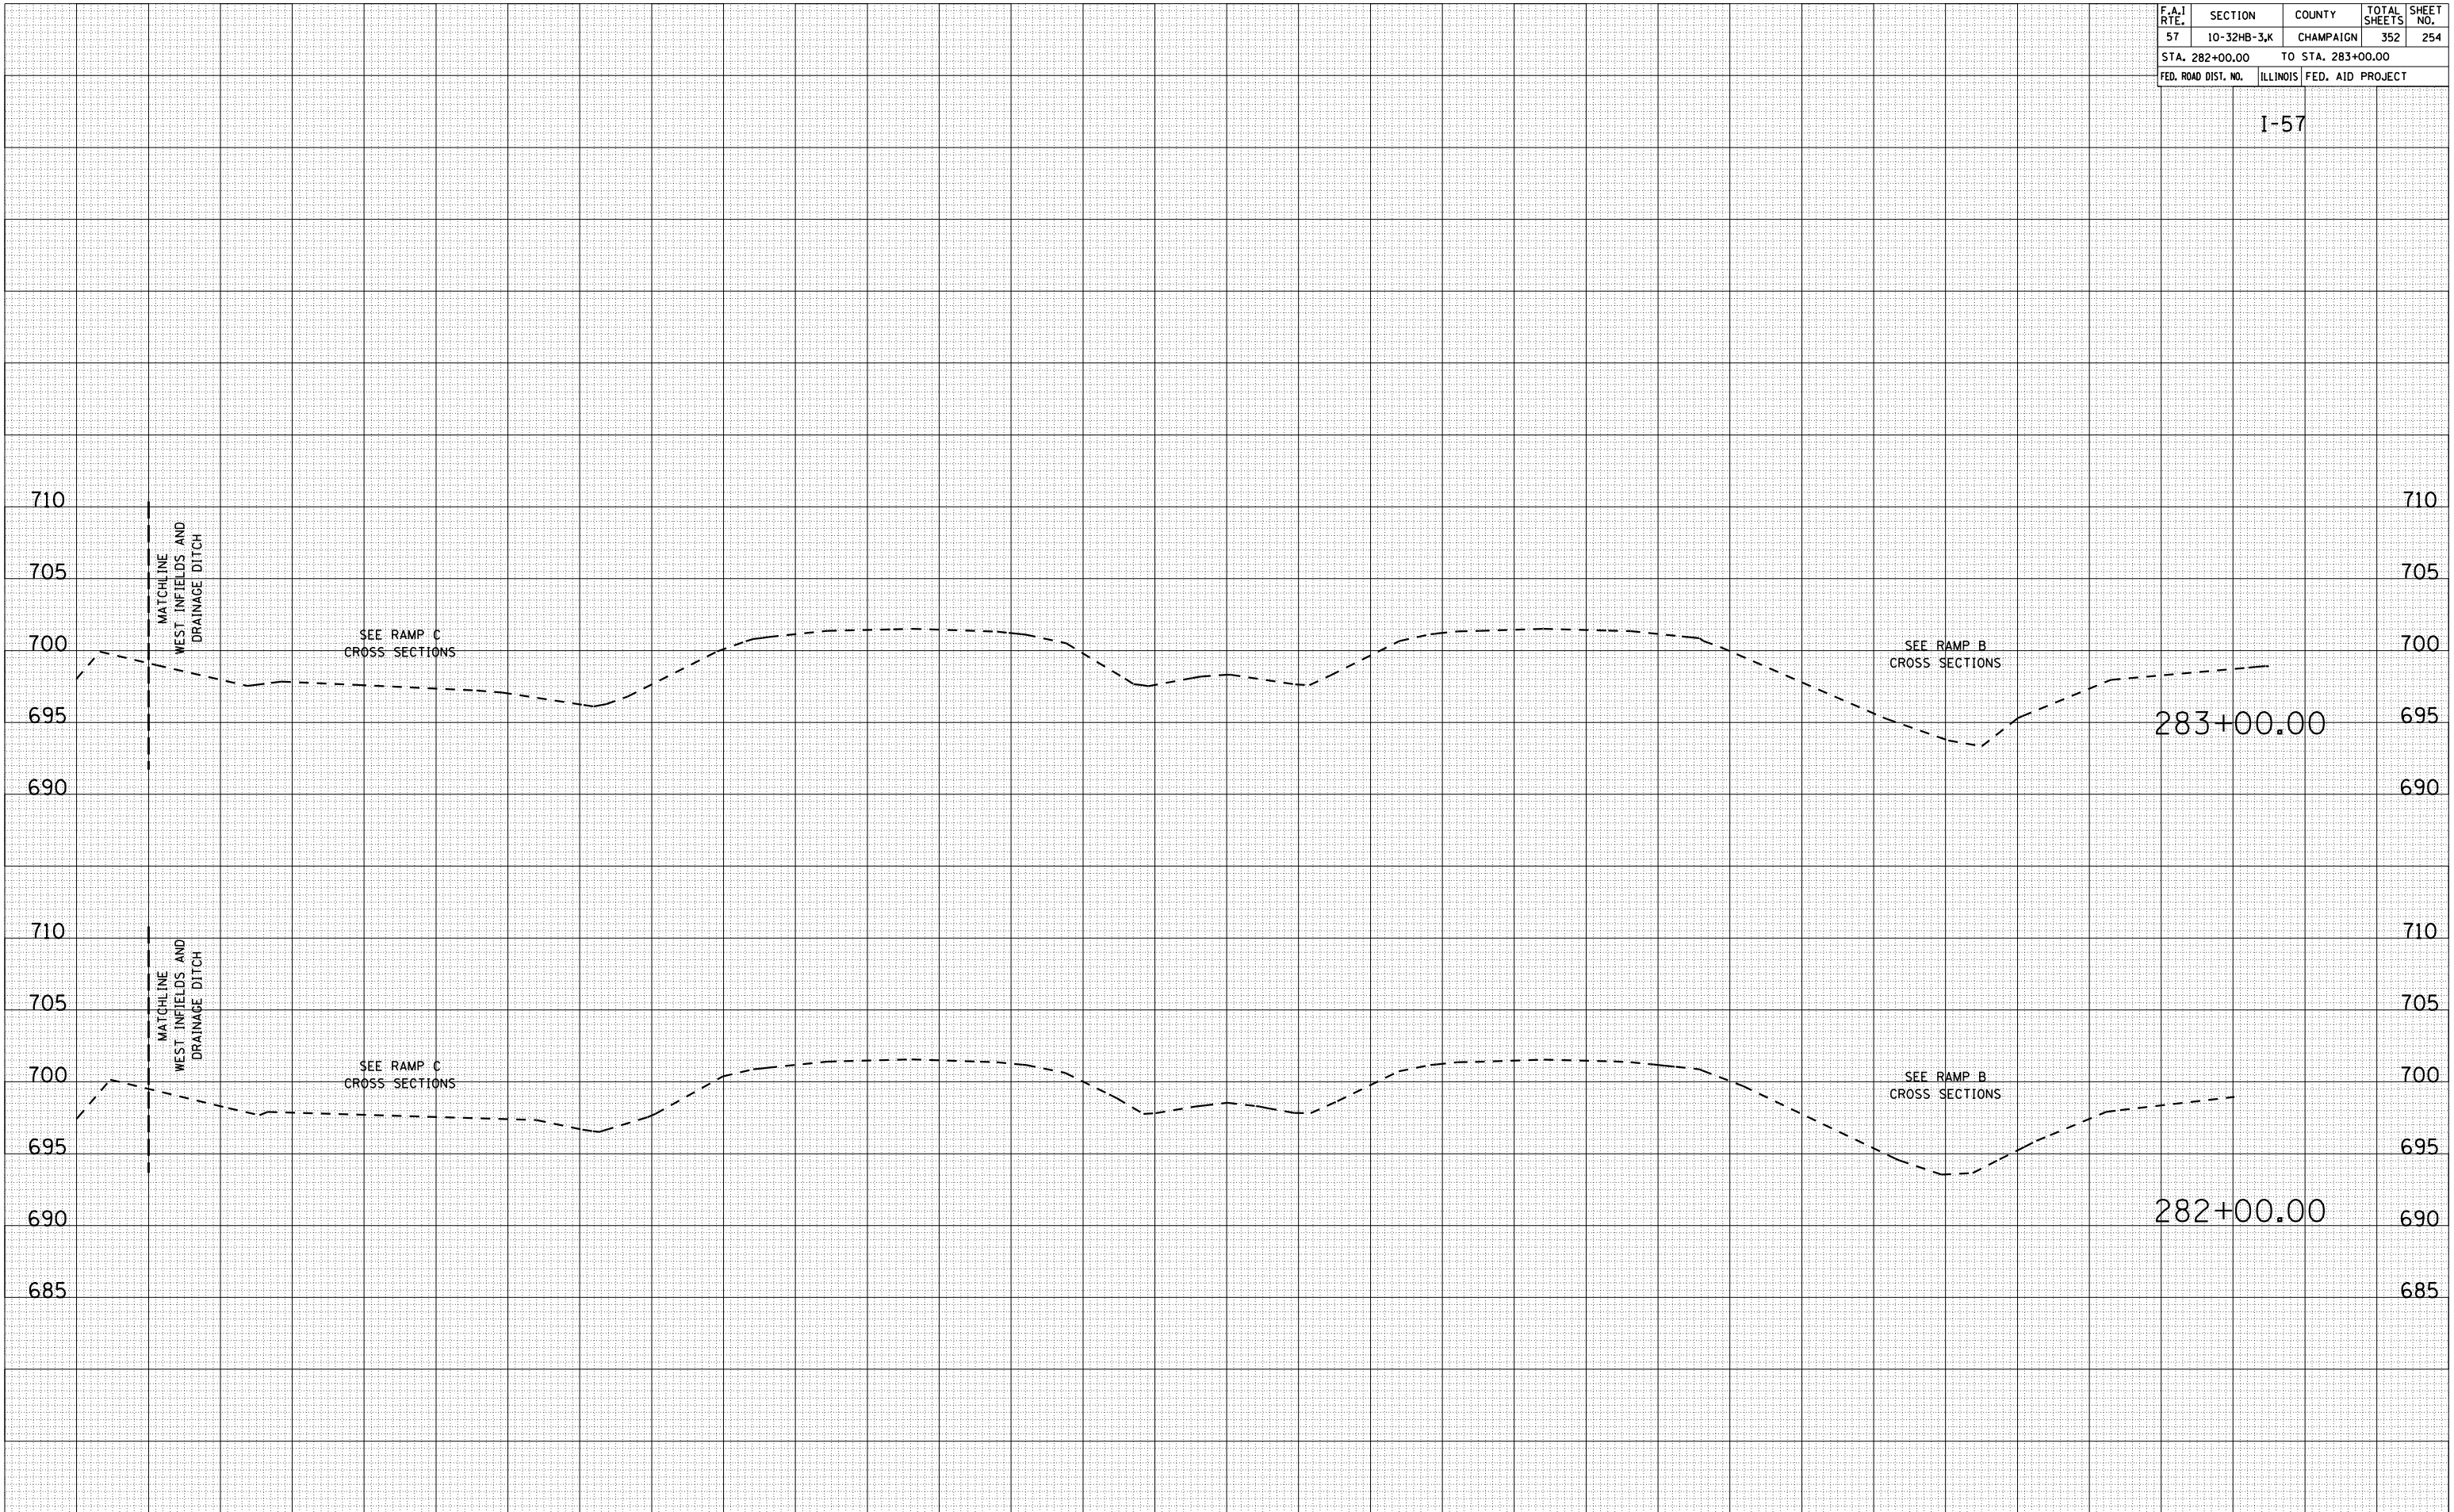

| F.A.I. RTE.         | SECTION     | COUNTY            | TOTAL SHEETS | SHEET NO. |
|---------------------|-------------|-------------------|--------------|-----------|
| 57                  | 10-32HB-3,K | CHAMPAIGN         | 352          | 255       |
| STA. 284+00.00      |             | TO STA. 285+00.00 |              |           |
| FED. ROAD DIST. NO. | ILLINOIS    | FED. AID PROJECT  |              |           |

I-57

| BY | DATE |
|----|------|
|    |      |


  

| FINAL SURVEY  | SURVEYED | PLOTTED | DATE | AREAS CHECKED |
|---------------|----------|---------|------|---------------|
|               |          |         |      |               |
| NOTE BOOK NO. |          |         |      |               |

| BY | DATE |
|----|------|
|    |      |

| ORIGINAL SURVEY | SURVEYED | PLOTTED | DATE | AREAS CHECKED |
|-----------------|----------|---------|------|---------------|
|                 |          |         |      |               |
| NOTE BOOK NO.   |          |         |      |               |

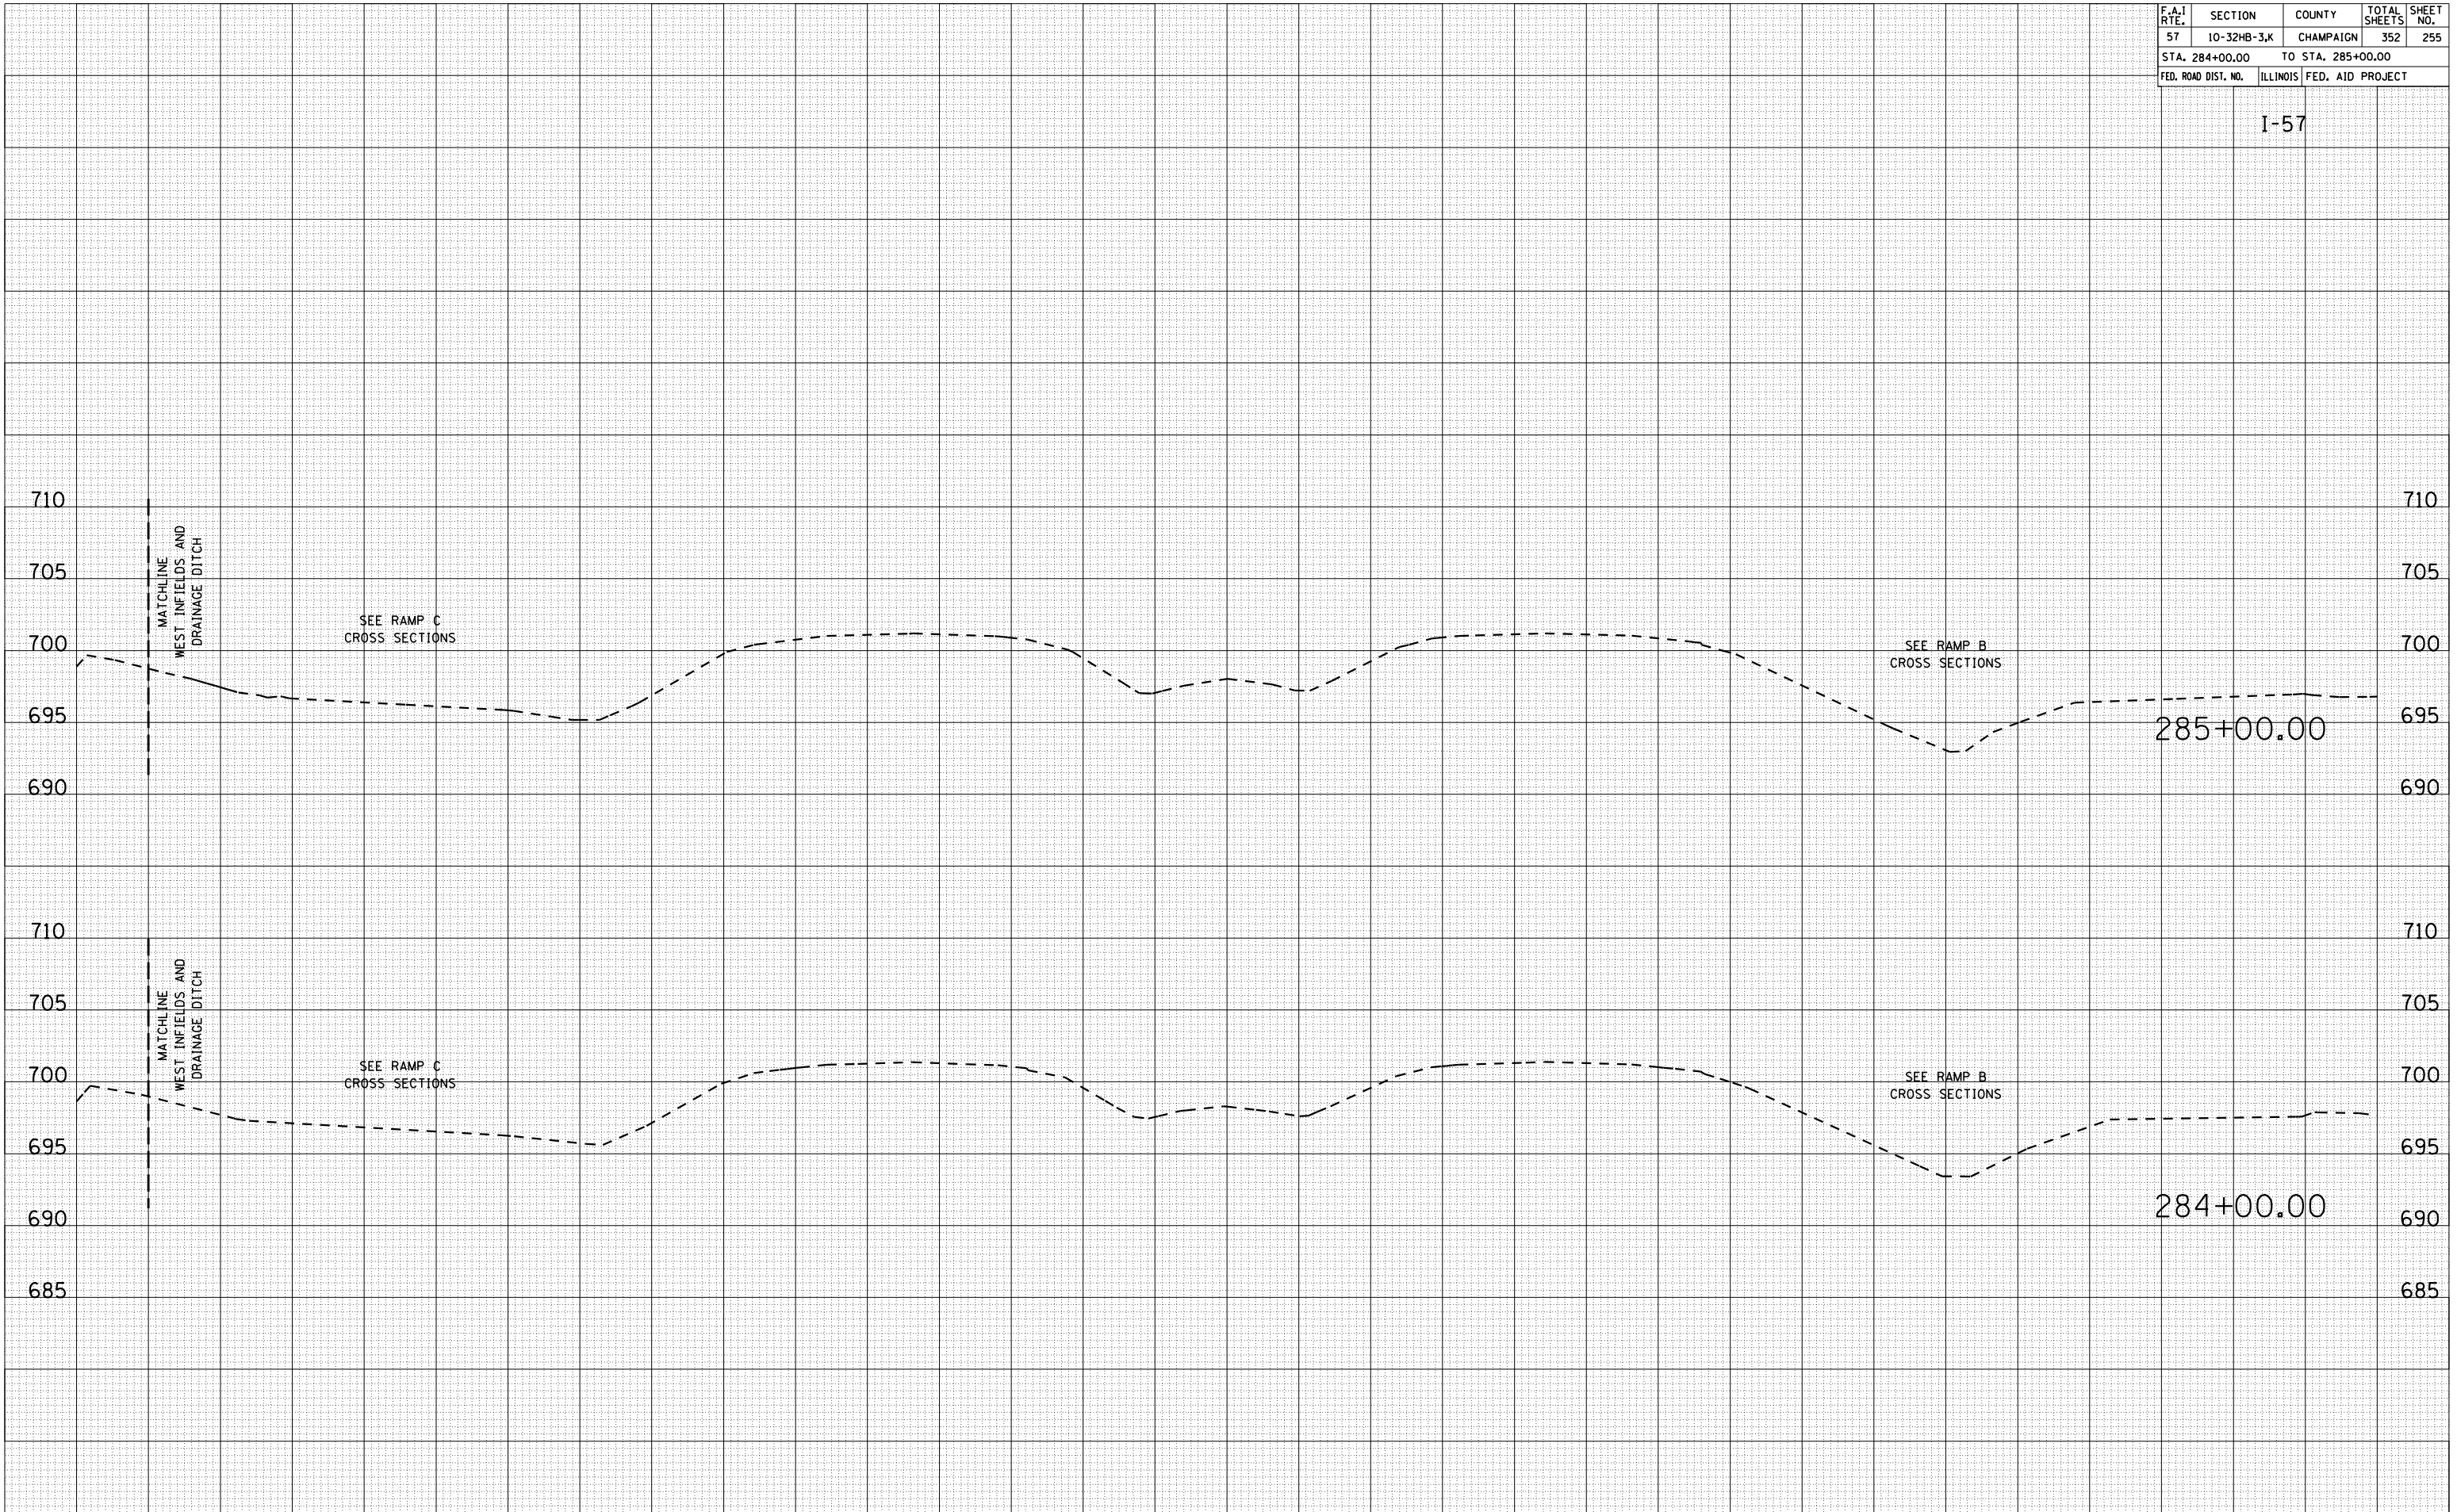


| F.A.I. RTE.         | SECTION     | COUNTY            | TOTAL SHEETS | SHEET NO. |
|---------------------|-------------|-------------------|--------------|-----------|
| 57                  | 10-32HB-3,K | CHAMPAIGN         | 352          | 256       |
| STA. 286+00.00      |             | TO STA. 287+00.00 |              |           |
| FED. ROAD DIST. NO. | ILLINOIS    | FED. AID PROJECT  |              |           |

I-57

| BY | DATE |
|----|------|
|    |      |
|    |      |
|    |      |
|    |      |
|    |      |

| BY | DATE |
|----|------|
|    |      |
|    |      |
|    |      |
|    |      |
|    |      |

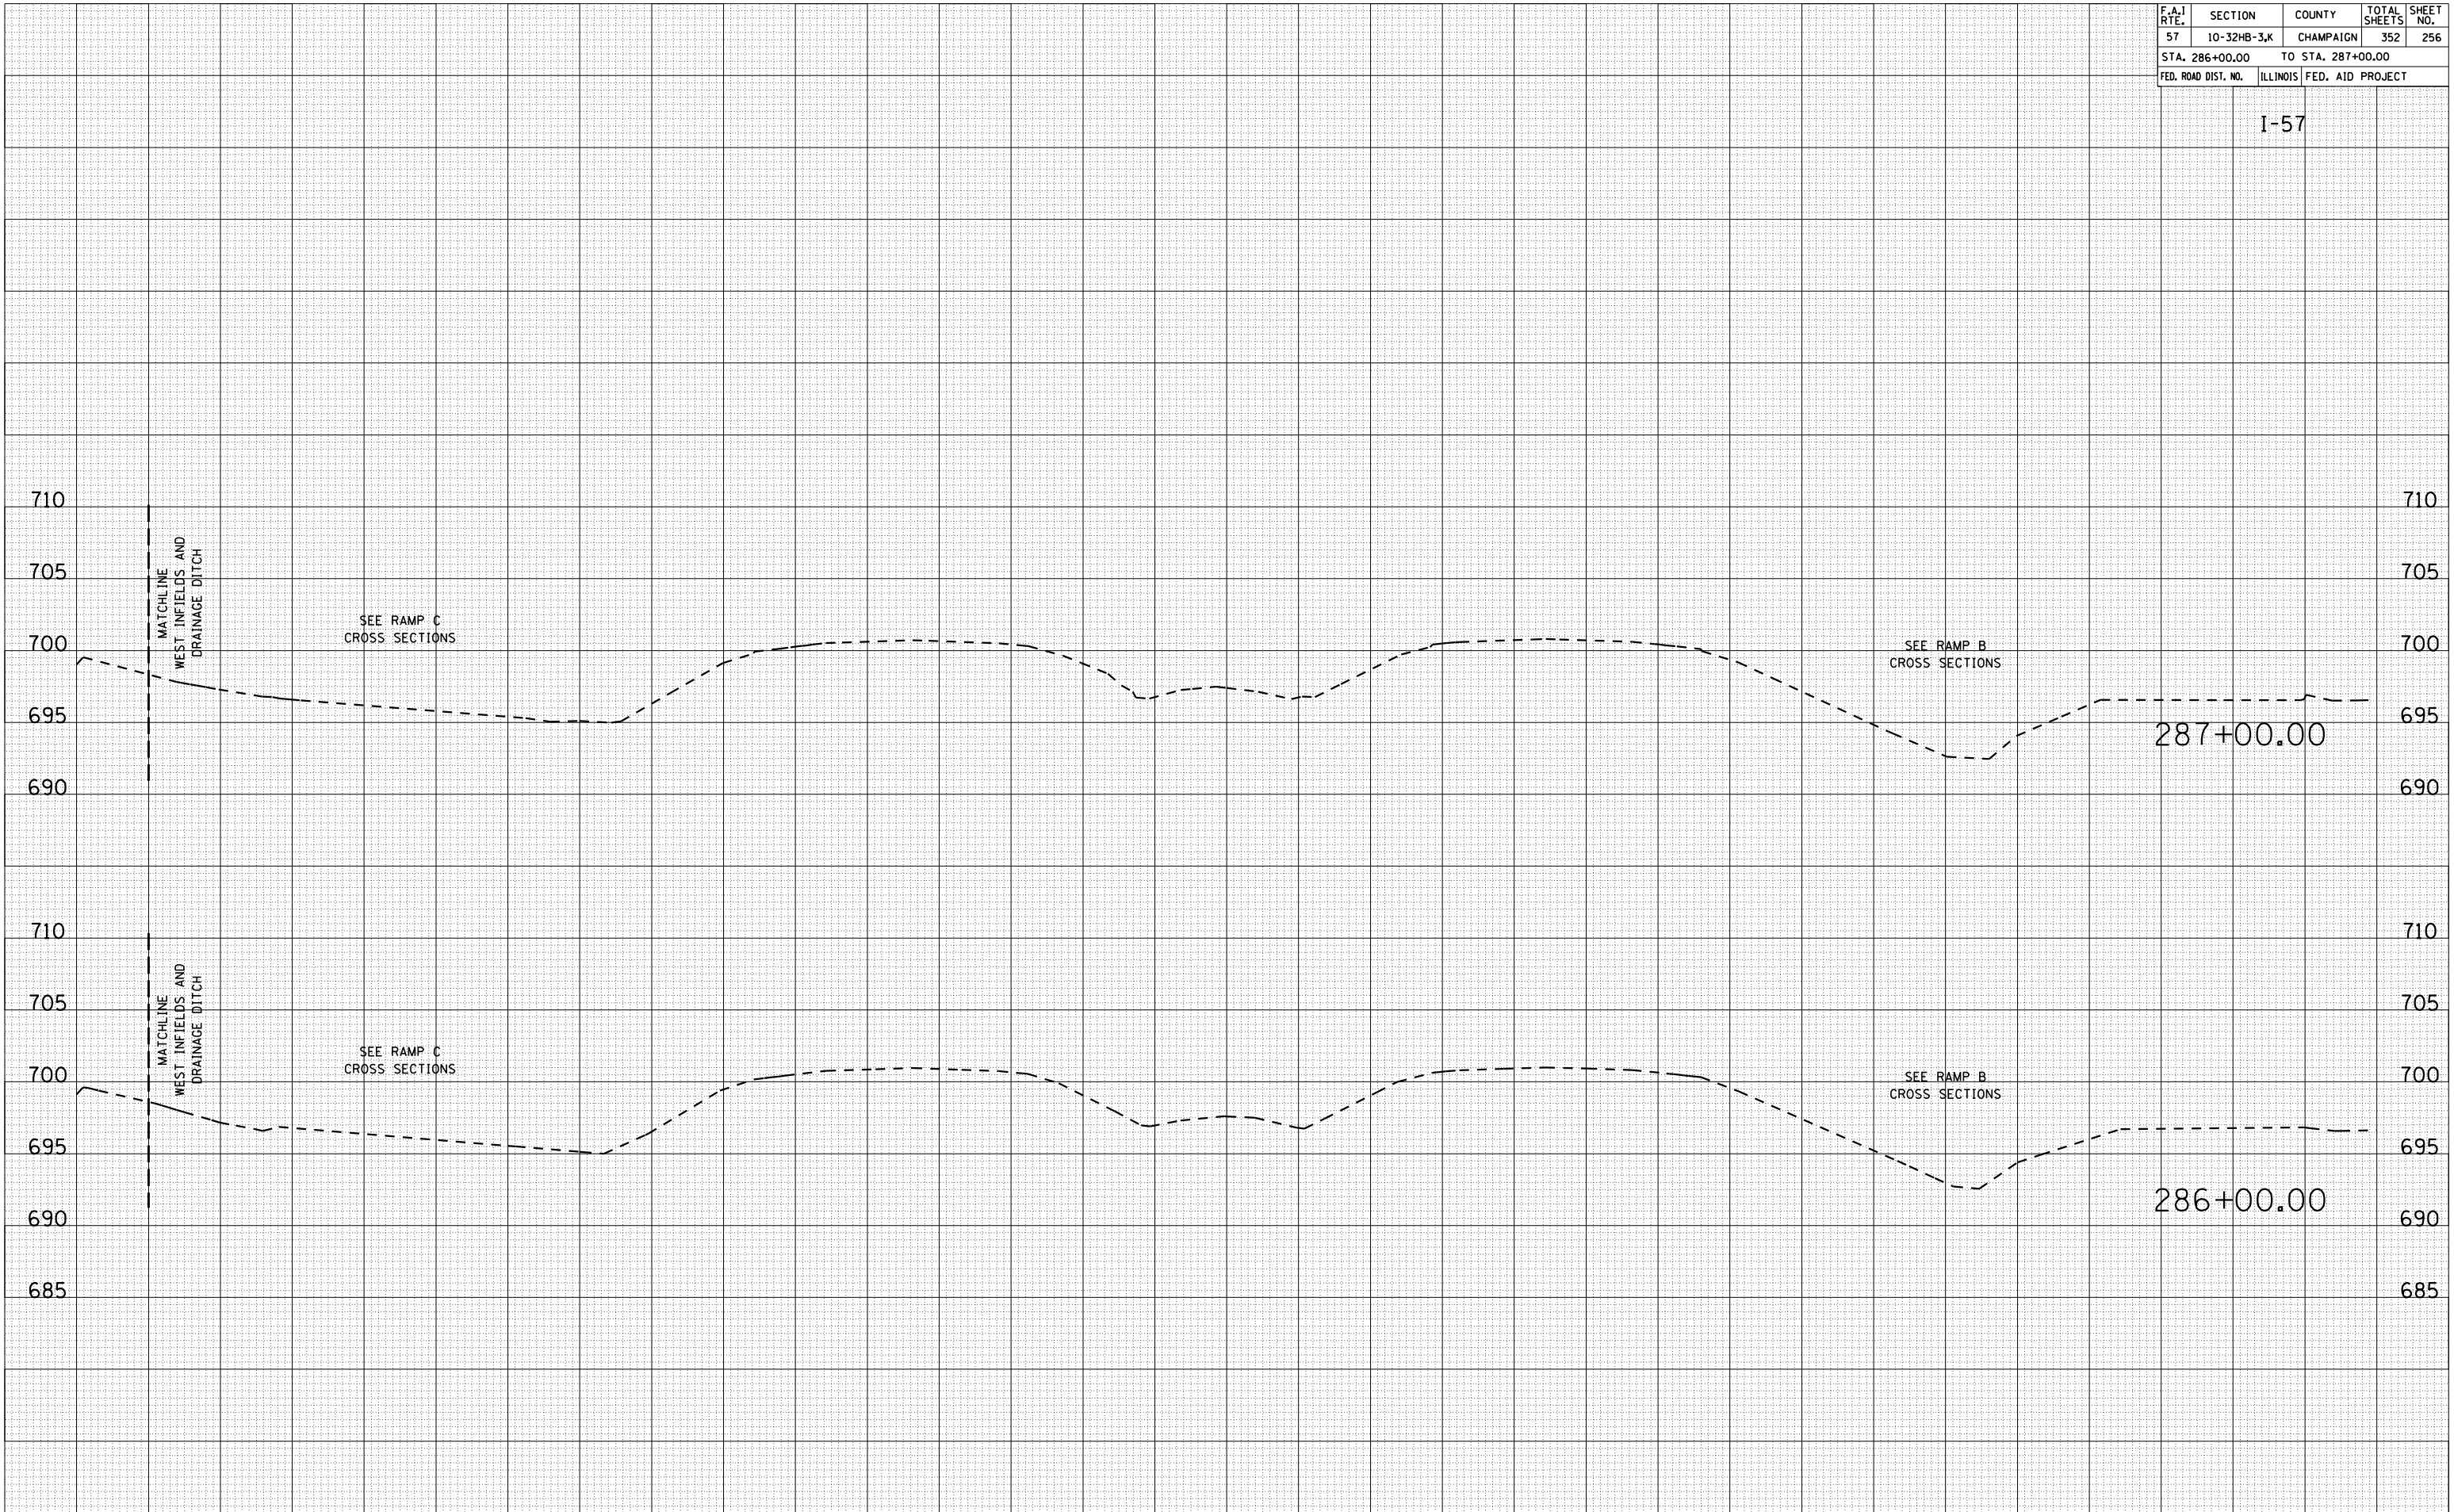




|                     |             |                   |              |           |
|---------------------|-------------|-------------------|--------------|-----------|
| F.A.I. RTE.         | SECTION     | COUNTY            | TOTAL SHEETS | SHEET NO. |
| 57                  | 10-32HB-3,K | CHAMPAIGN         | 352          | 257       |
| STA. 288+00.00      |             | TO STA. 289+00.00 |              |           |
| FED. ROAD DIST. NO. | ILLINOIS    | FED. AID PROJECT  |              |           |

I-57

|    |      |
|----|------|
| BY | DATE |
|    |      |
|    |      |
|    |      |
|    |      |
|    |      |

|    |      |
|----|------|
| BY | DATE |
|    |      |
|    |      |
|    |      |
|    |      |
|    |      |

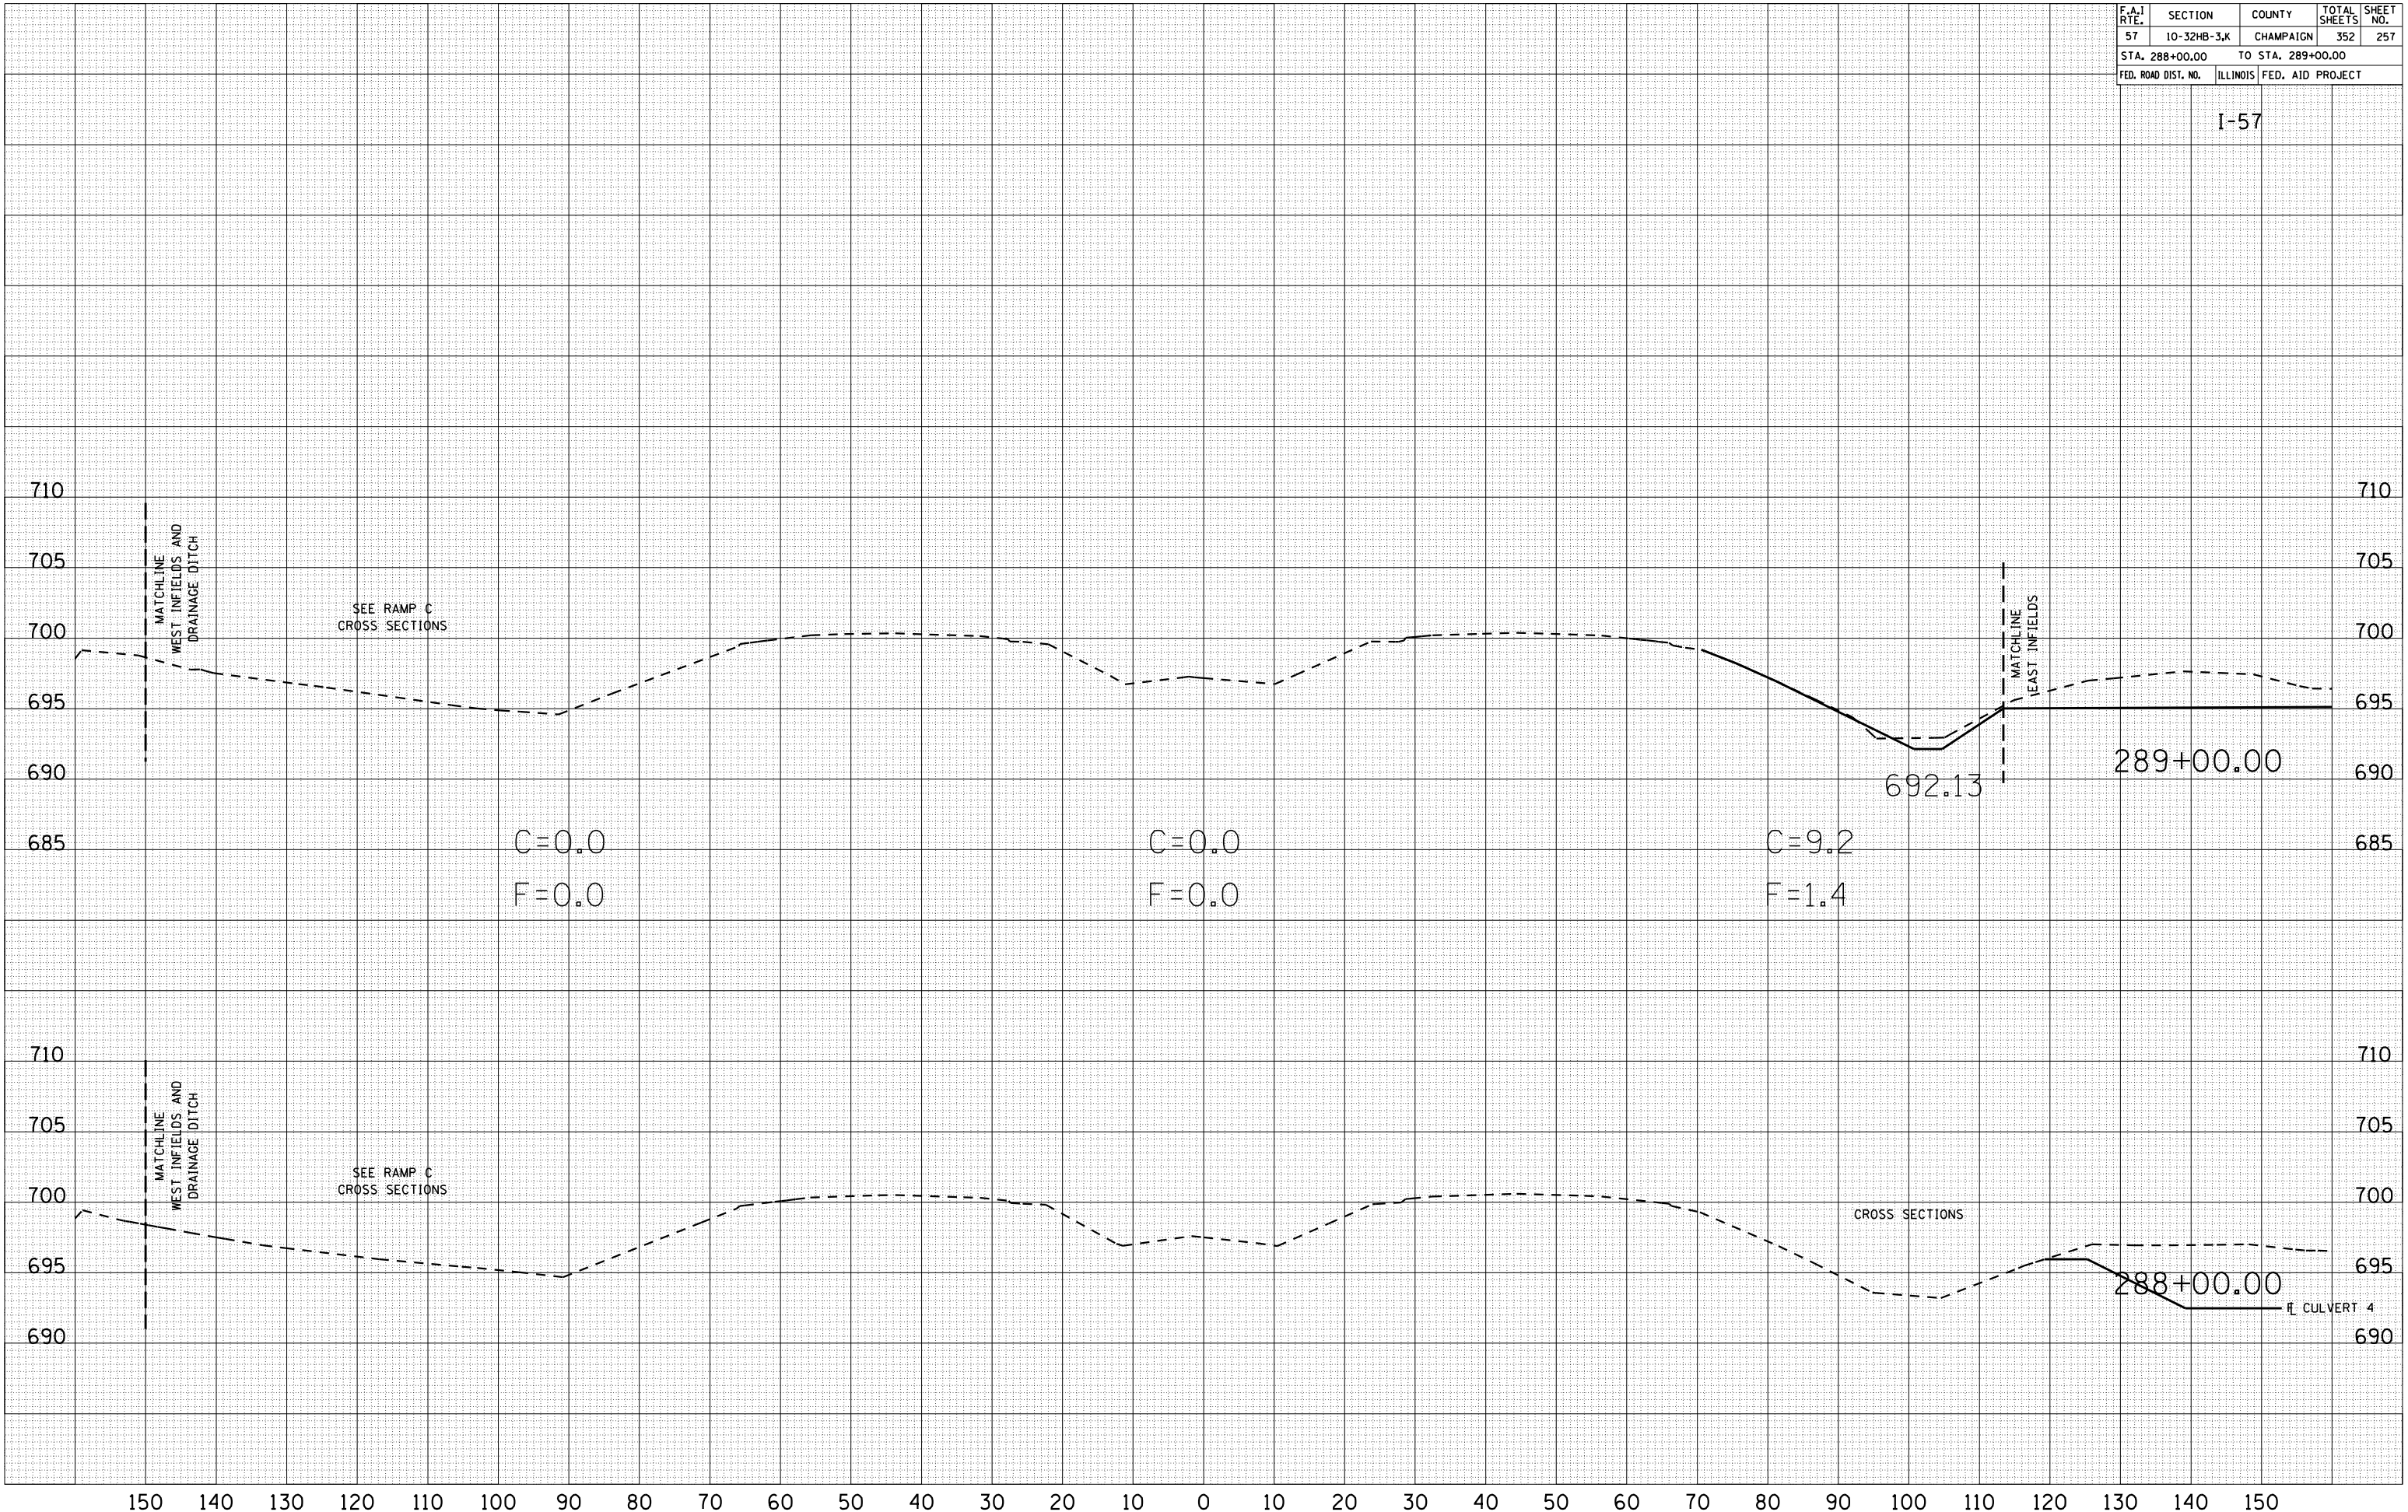

| F.A.I. RTE.         | SECTION     | COUNTY            | TOTAL SHEETS | SHEET NO. |
|---------------------|-------------|-------------------|--------------|-----------|
| 57                  | 10-32HB-3,K | CHAMPAIGN         | 352          | 258       |
| STA. 290+00.00      |             | TO STA. 291+00.00 |              |           |
| FED. ROAD DIST. NO. | ILLINOIS    | FED. AID PROJECT  |              |           |

I-57

| BY | DATE |
|----|------|
|    |      |


  

| NO. | AREAS CHECKED |
|-----|---------------|
|     |               |

| BY | DATE |
|----|------|
|    |      |

| NO. | AREAS CHECKED |
|-----|---------------|
|     |               |

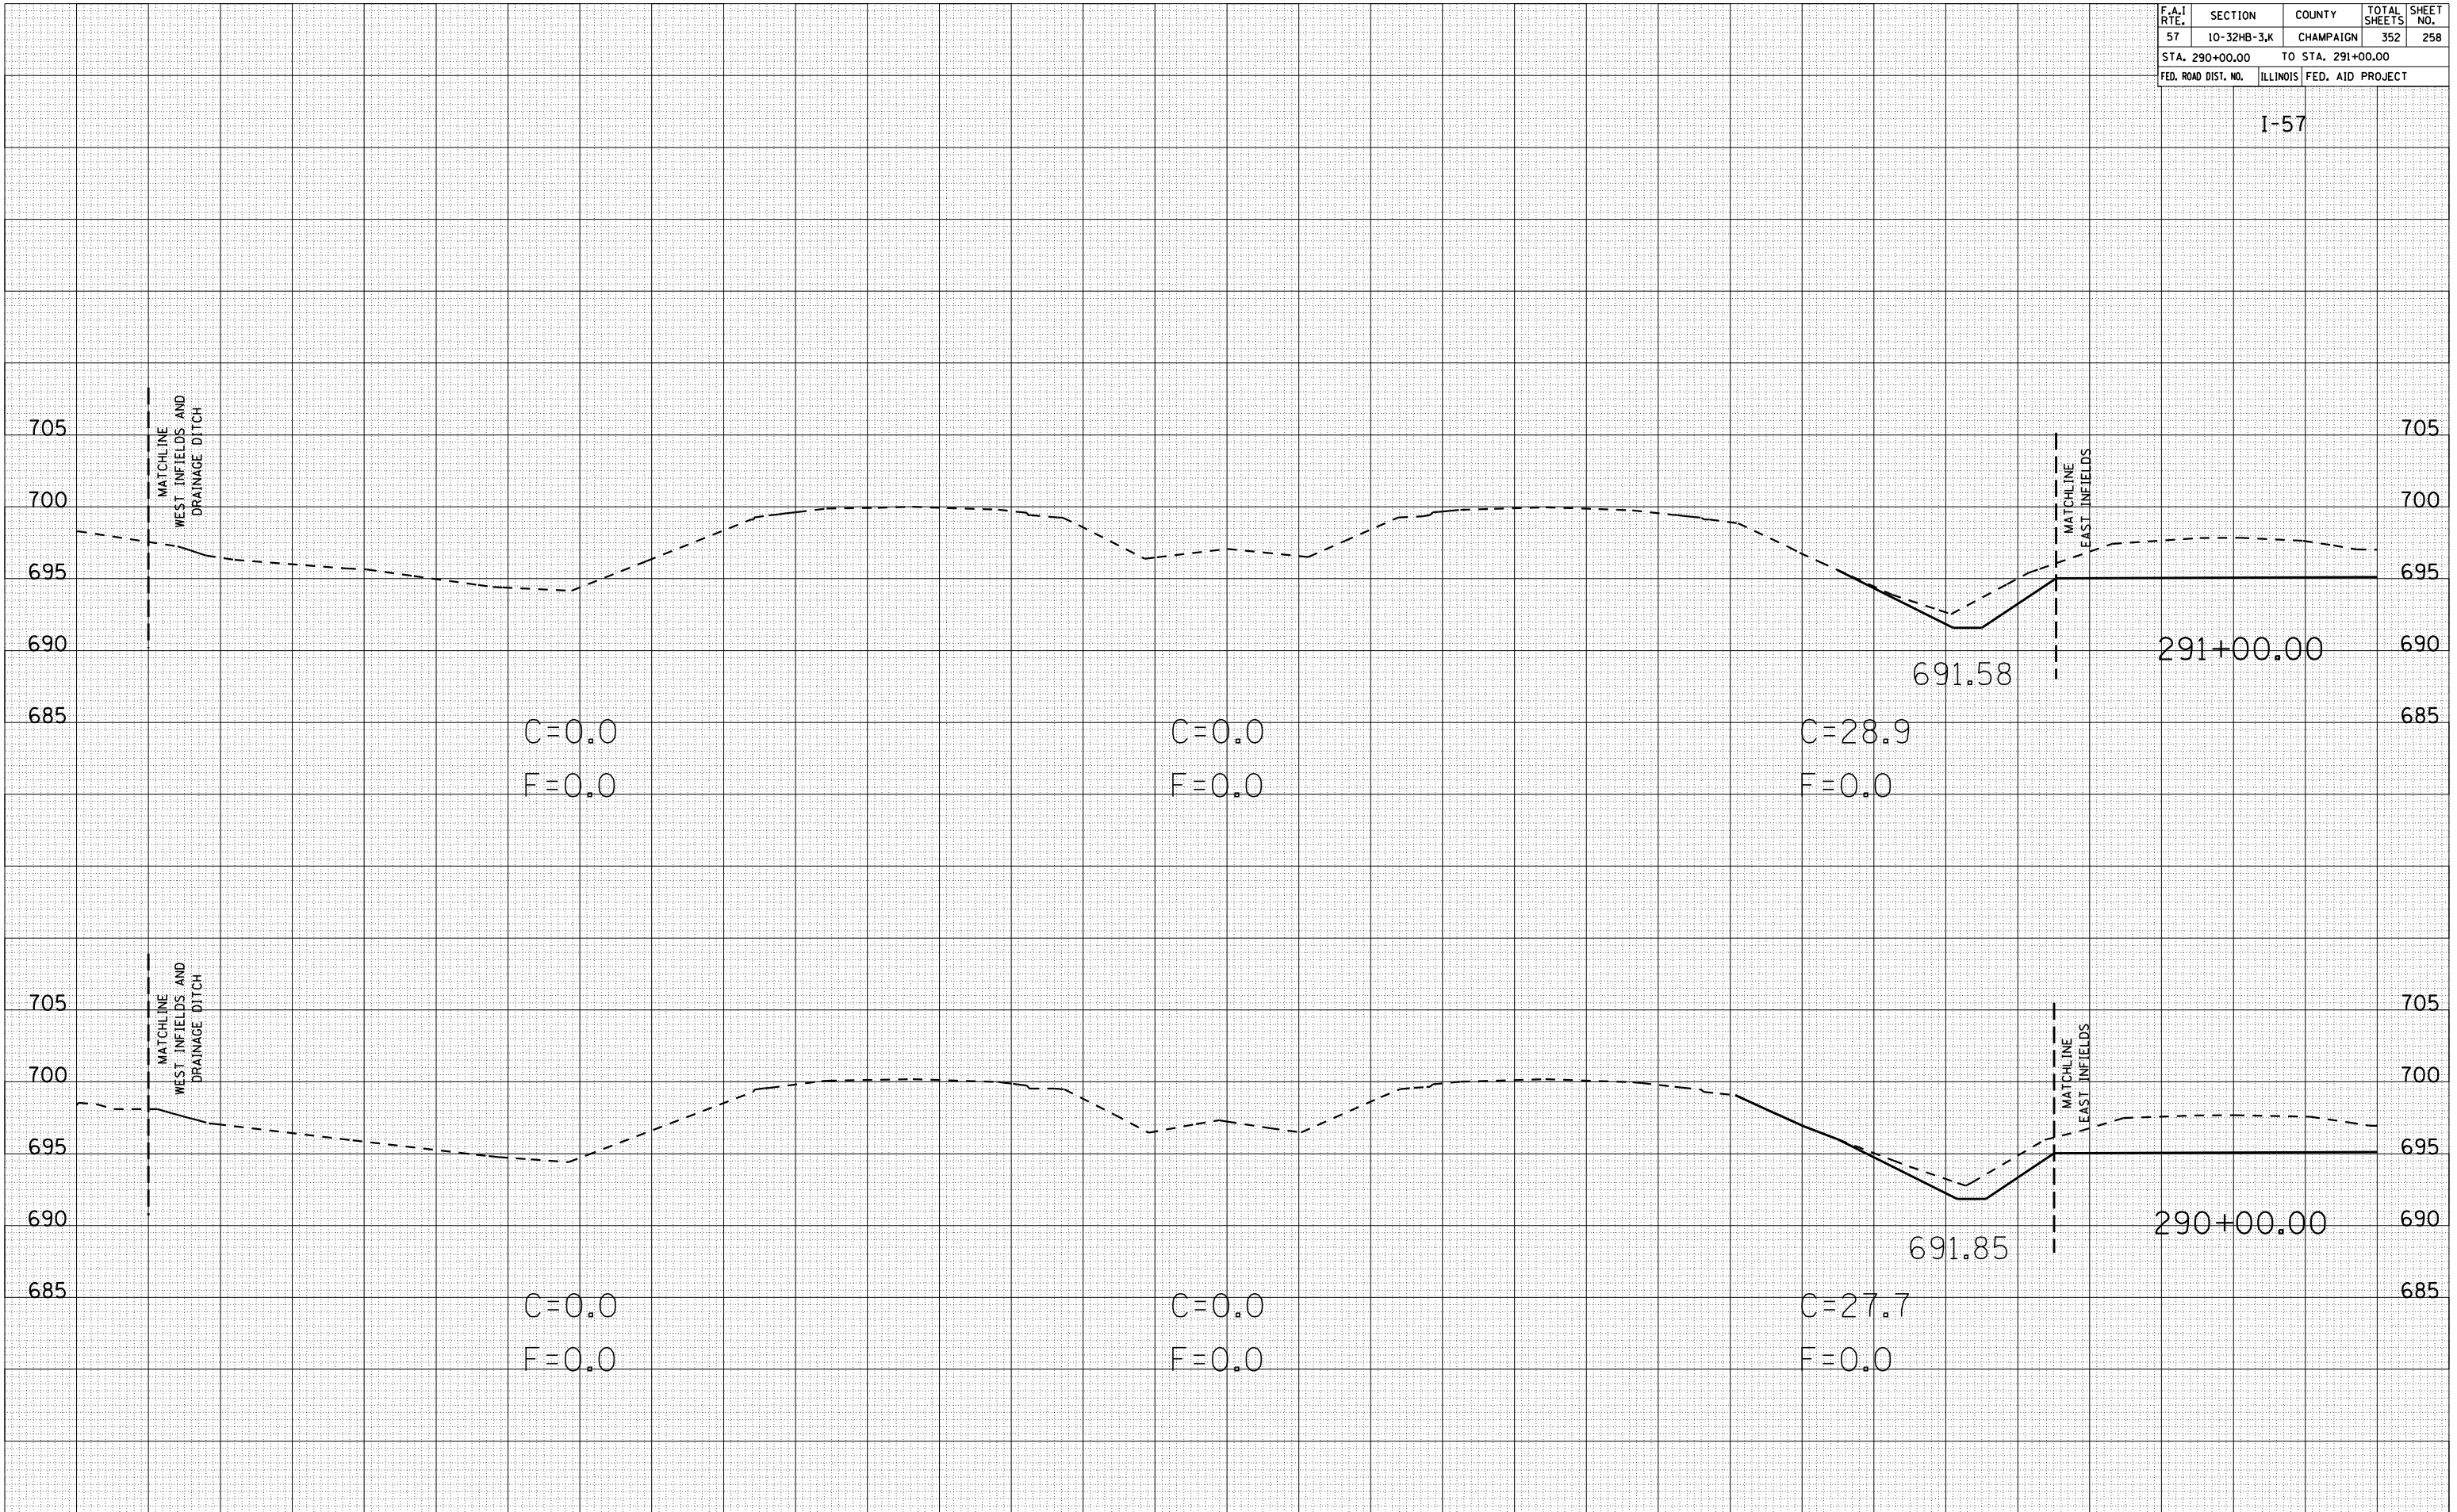


| F.A.I. RTE.         | SECTION     | COUNTY            | TOTAL SHEETS | SHEET NO. |
|---------------------|-------------|-------------------|--------------|-----------|
| 57                  | 10-32HB-3,K | CHAMPAIGN         | 352          | 259       |
| STA. 292+00.00      |             | TO STA. 293+00.00 |              |           |
| FED. ROAD DIST. NO. | ILLINOIS    | FED. AID PROJECT  |              |           |

I-57


| BY | DATE |
|----|------|
|    |      |

| NO. | AREAS CHECKED |
|-----|---------------|
|     |               |

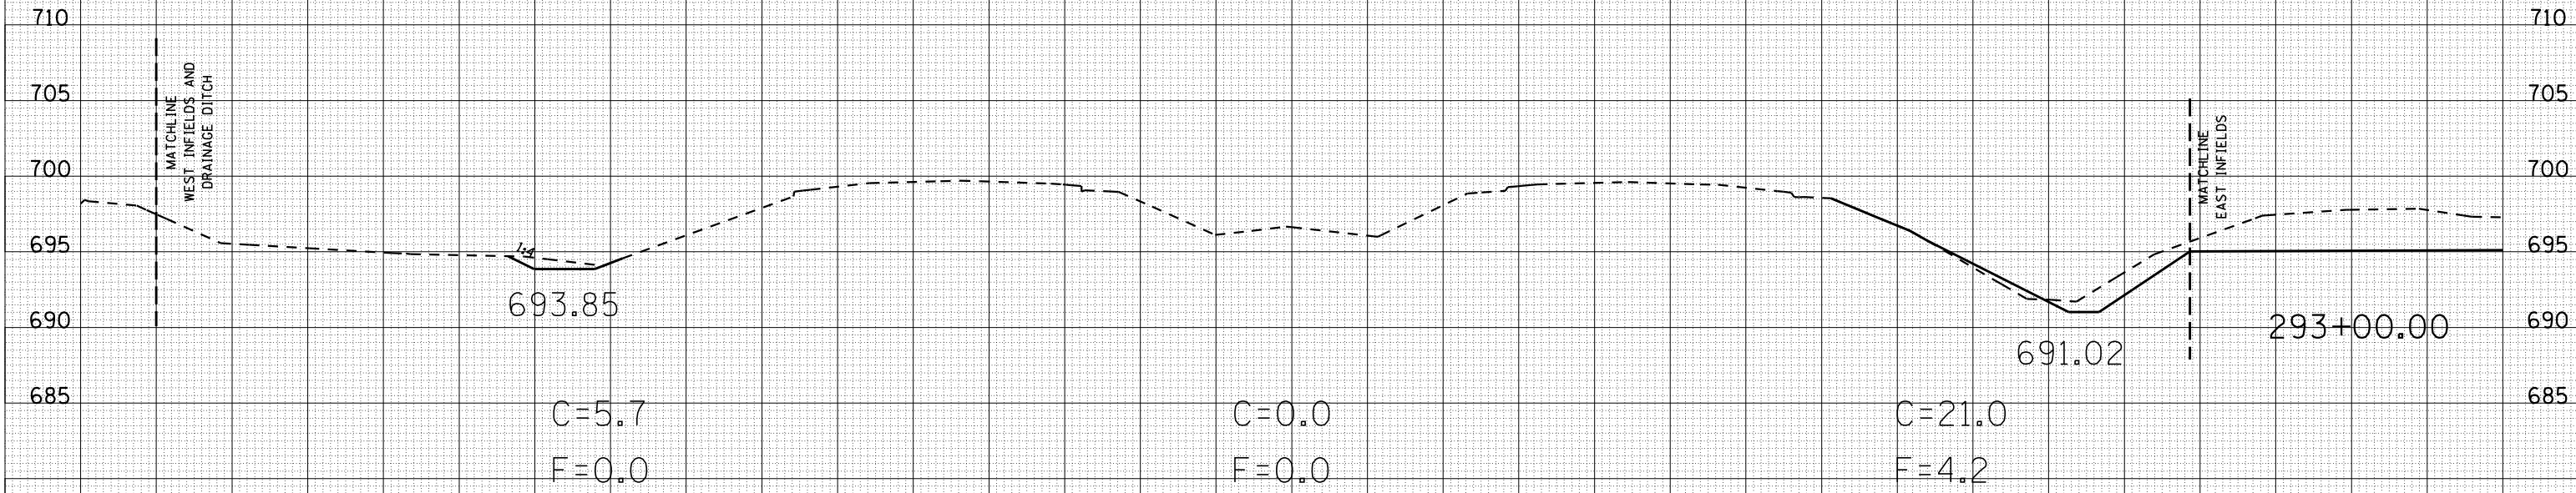

| BY | DATE |
|----|------|
|    |      |

| NO. | AREAS CHECKED |
|-----|---------------|
|     |               |

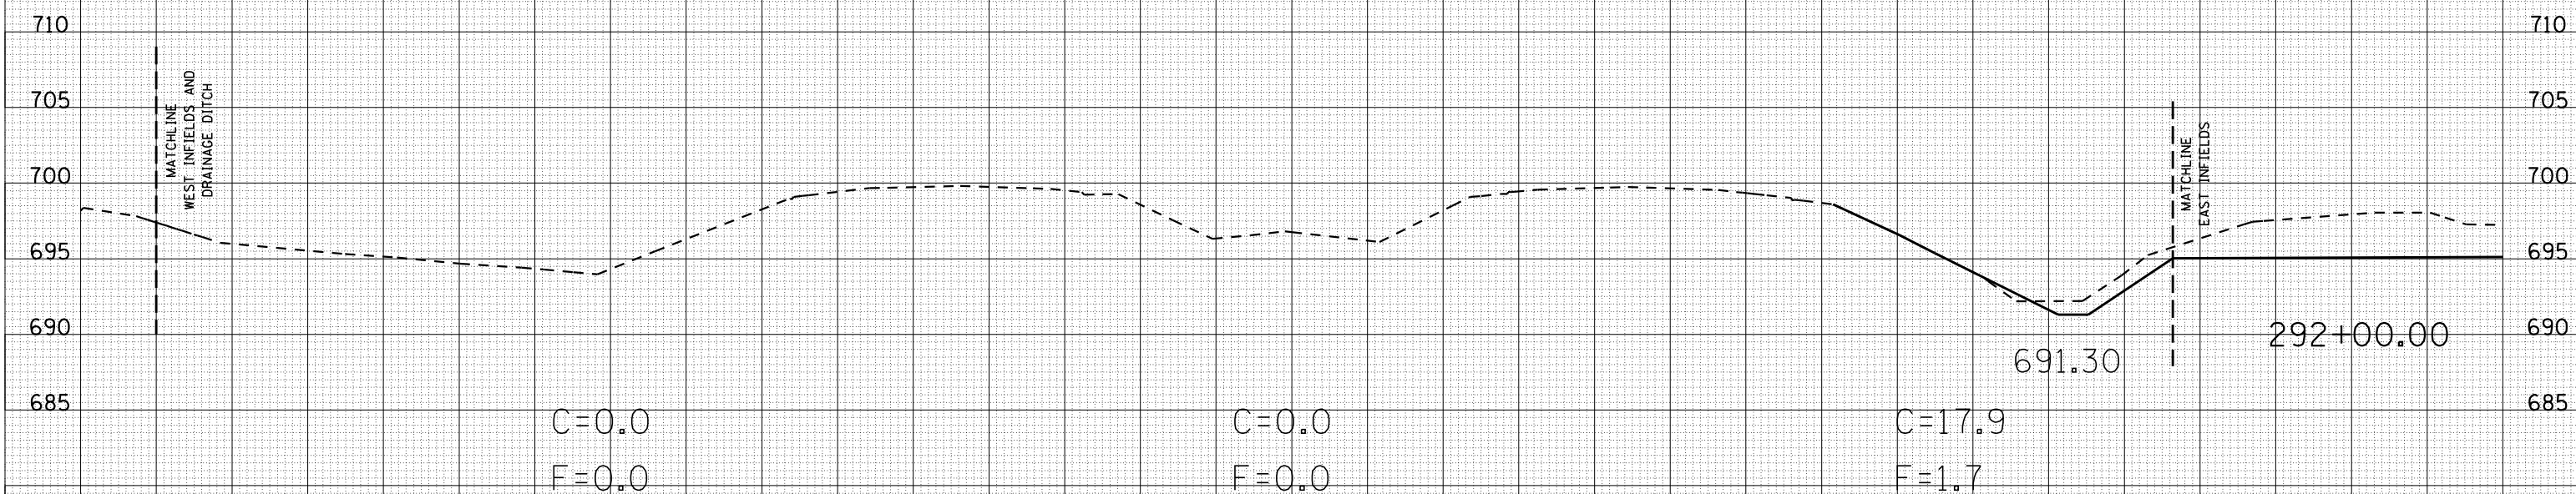

| F.A.I. RTE.         | SECTION     | COUNTY            | TOTAL SHEETS | SHEET NO. |
|---------------------|-------------|-------------------|--------------|-----------|
| 57                  | 10-32HB-3,K | CHAMPAIGN         | 352          | 260       |
| STA. 294+00.00      |             | TO STA. 294+40.00 |              |           |
| FED. ROAD DIST. NO. | ILLINOIS    | FED. AID PROJECT  |              |           |

I-57

294+40.00

700

695

294+20.00

700

695

294+00.00

710

705

700

695

690

685

691.02

C=0.0

F=0.0

C=0.0

F=0.0

C=28.9

F=4.7

MATCHLINE  
WEST FIELDS AND  
DRAINAGE DITCH

MATCHLINE  
EAST FIELDS

| BY | DATE |
|----|------|
|    |      |
|    |      |

| BY | DATE |
|----|------|
|    |      |
|    |      |

| FINAL SURVEY  | SURVEYED      |
|---------------|---------------|
|               |               |
| NOTE BOOK NO. | AREAS CHECKED |

| ORIGINAL SURVEY | PLOTTED       |
|-----------------|---------------|
|                 |               |
| NOTE BOOK NO.   | AREAS CHECKED |


| F.A.I. RTE.         | SECTION     | COUNTY            | TOTAL SHEETS | SHEET NO. |
|---------------------|-------------|-------------------|--------------|-----------|
| 57                  | 10-32HB-3,K | CHAMPAIGN         | 352          | 261       |
| STA. 294+60.00      |             | TO STA. 295+00.00 |              |           |
| FED. ROAD DIST. NO. | ILLINOIS    | FED. AID PROJECT  |              |           |

I-57

| BY | DATE |
|----|------|
|    |      |

| NO. | AREAS CHECKED | AREAS | DATE |
|-----|---------------|-------|------|
|     |               |       |      |

| NO. | AREAS CHECKED | AREAS | DATE |
|-----|---------------|-------|------|
|     |               |       |      |

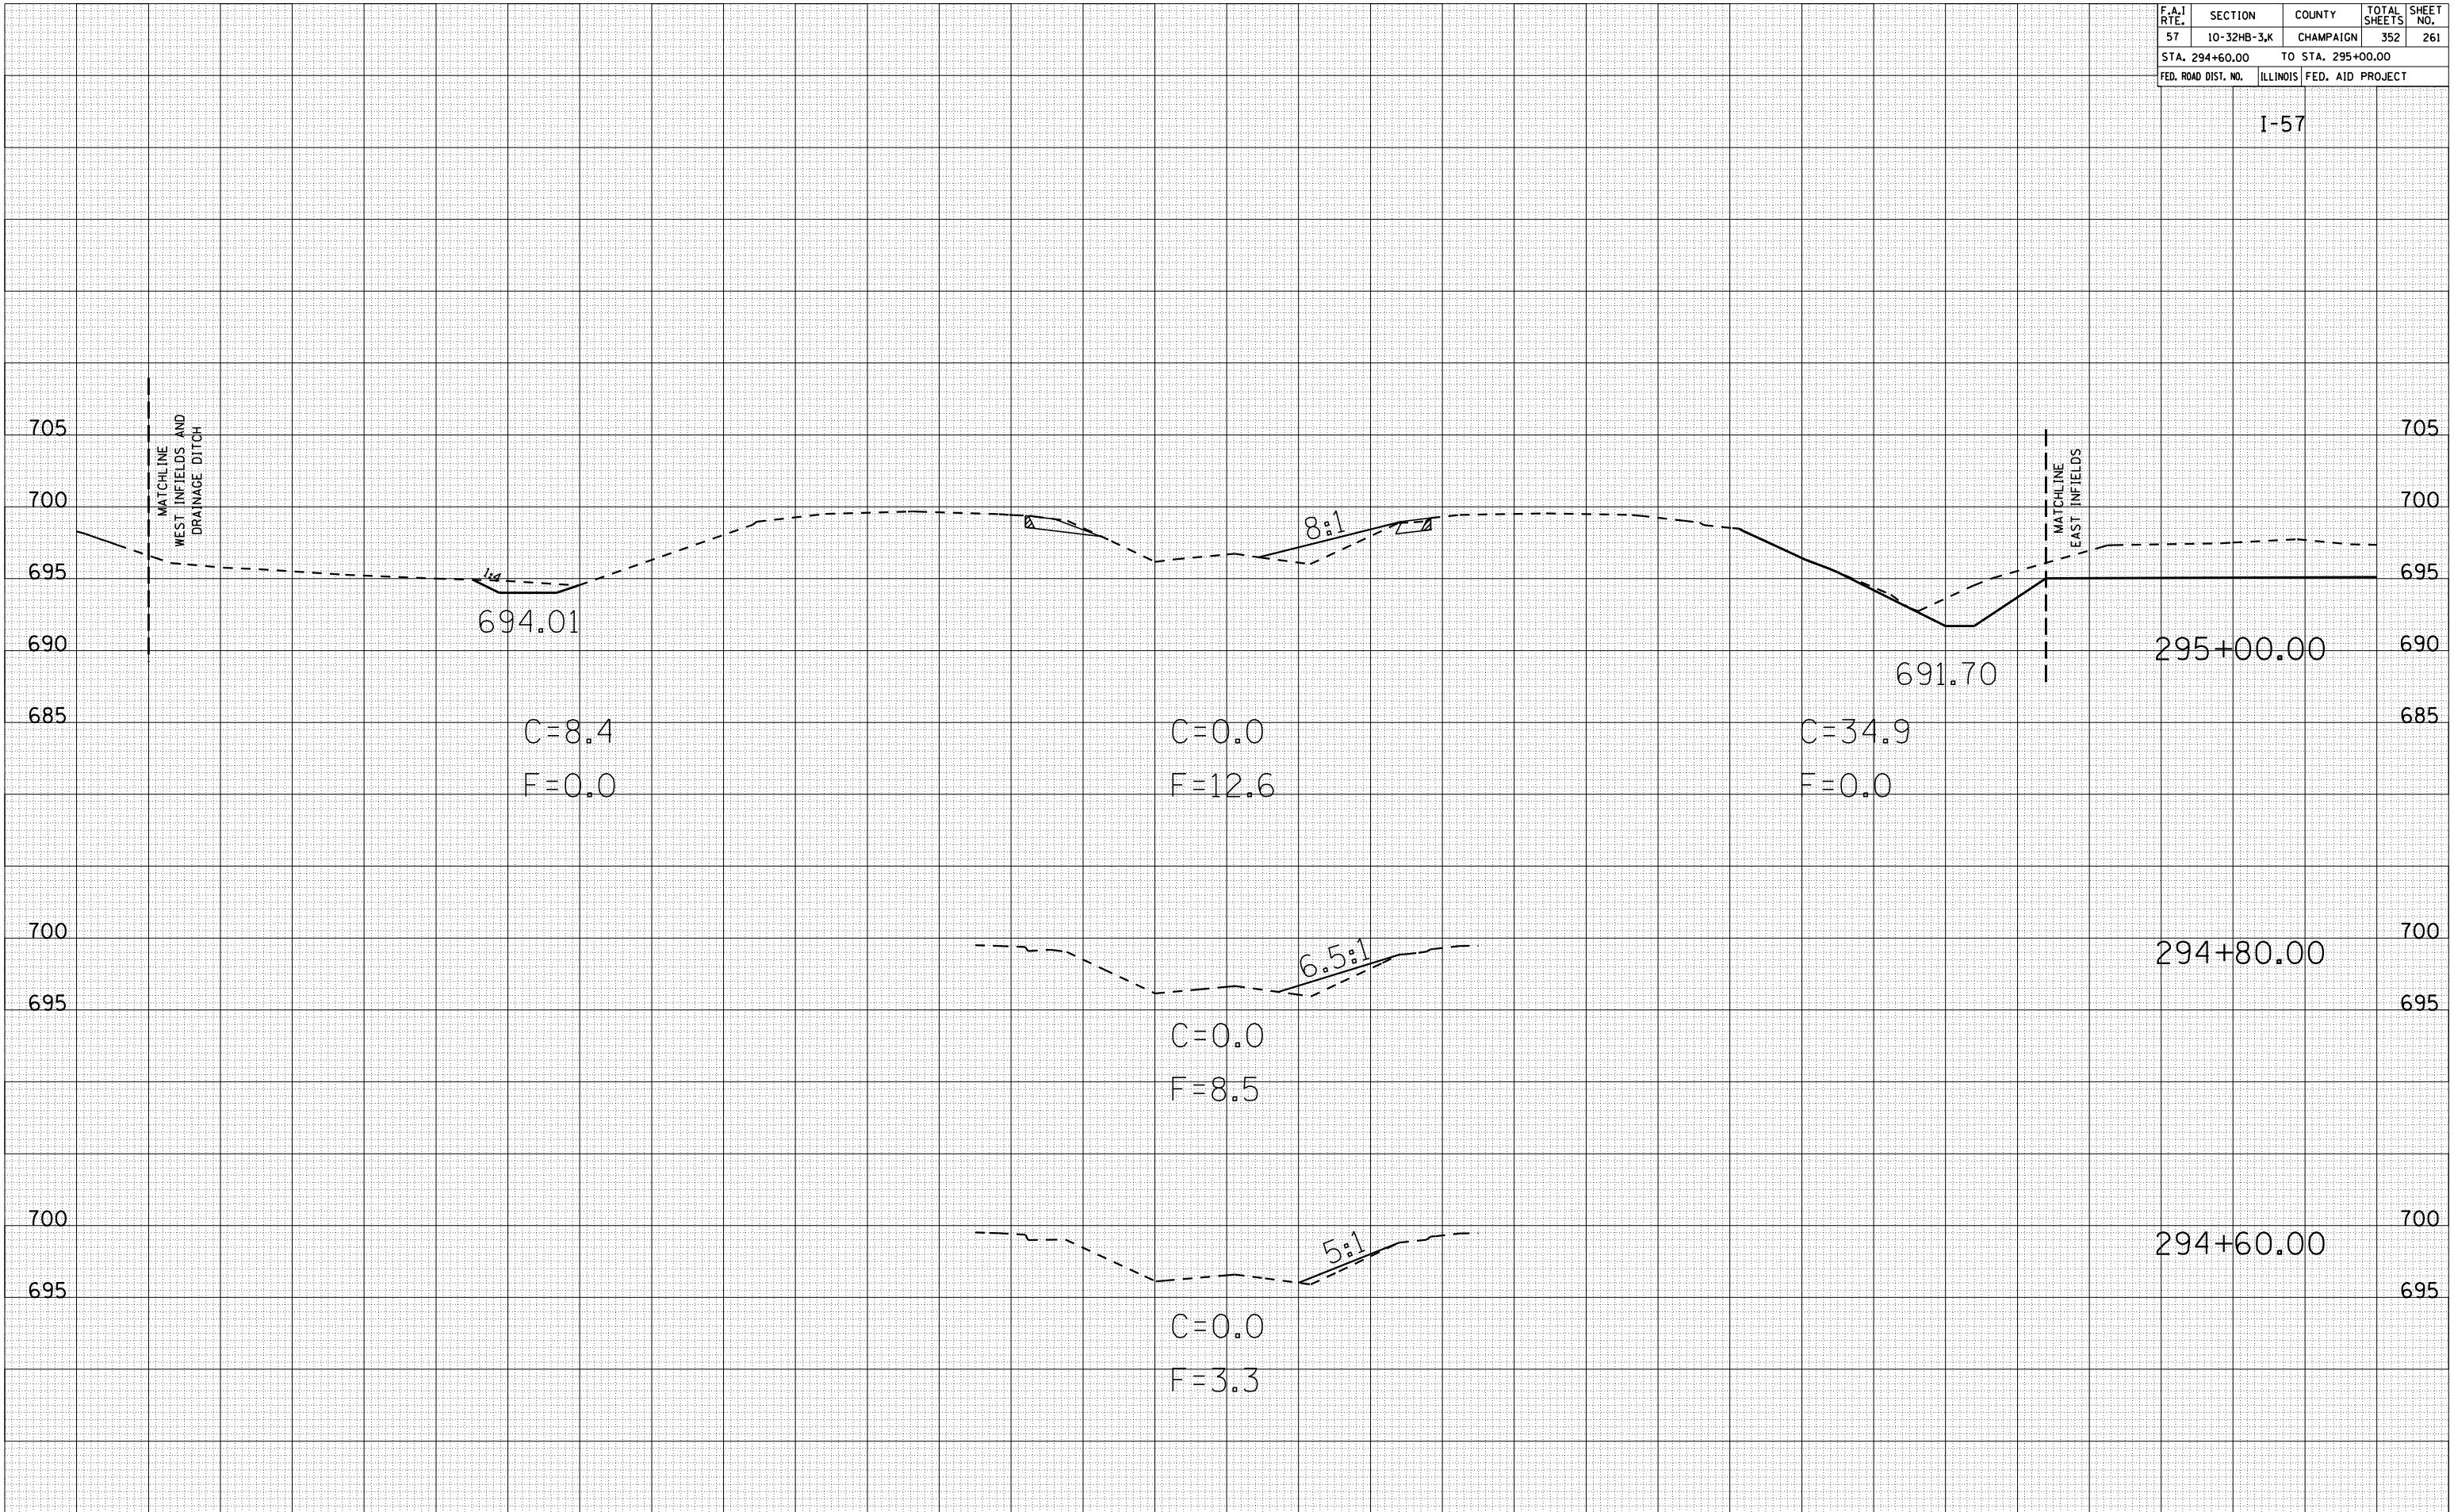

| F.A.I. RTE.         | SECTION     | COUNTY            | TOTAL SHEETS | SHEET NO. |
|---------------------|-------------|-------------------|--------------|-----------|
| 57                  | 10-32HB-3,K | CHAMPAIGN         | 352          | 262       |
| STA. 295+20.00      |             | TO STA. 295+60.00 |              |           |
| FED. ROAD DIST. NO. | ILLINOIS    | FED. AID PROJECT  |              |           |


I-57

| BY | DATE |
|----|------|
|    |      |
|    |      |
|    |      |

| NO. | AREAS CHECKED |
|-----|---------------|
|     |               |
|     |               |

| BY | DATE |
|----|------|
|    |      |
|    |      |
|    |      |

| NO. | AREAS CHECKED |
|-----|---------------|
|     |               |
|     |               |

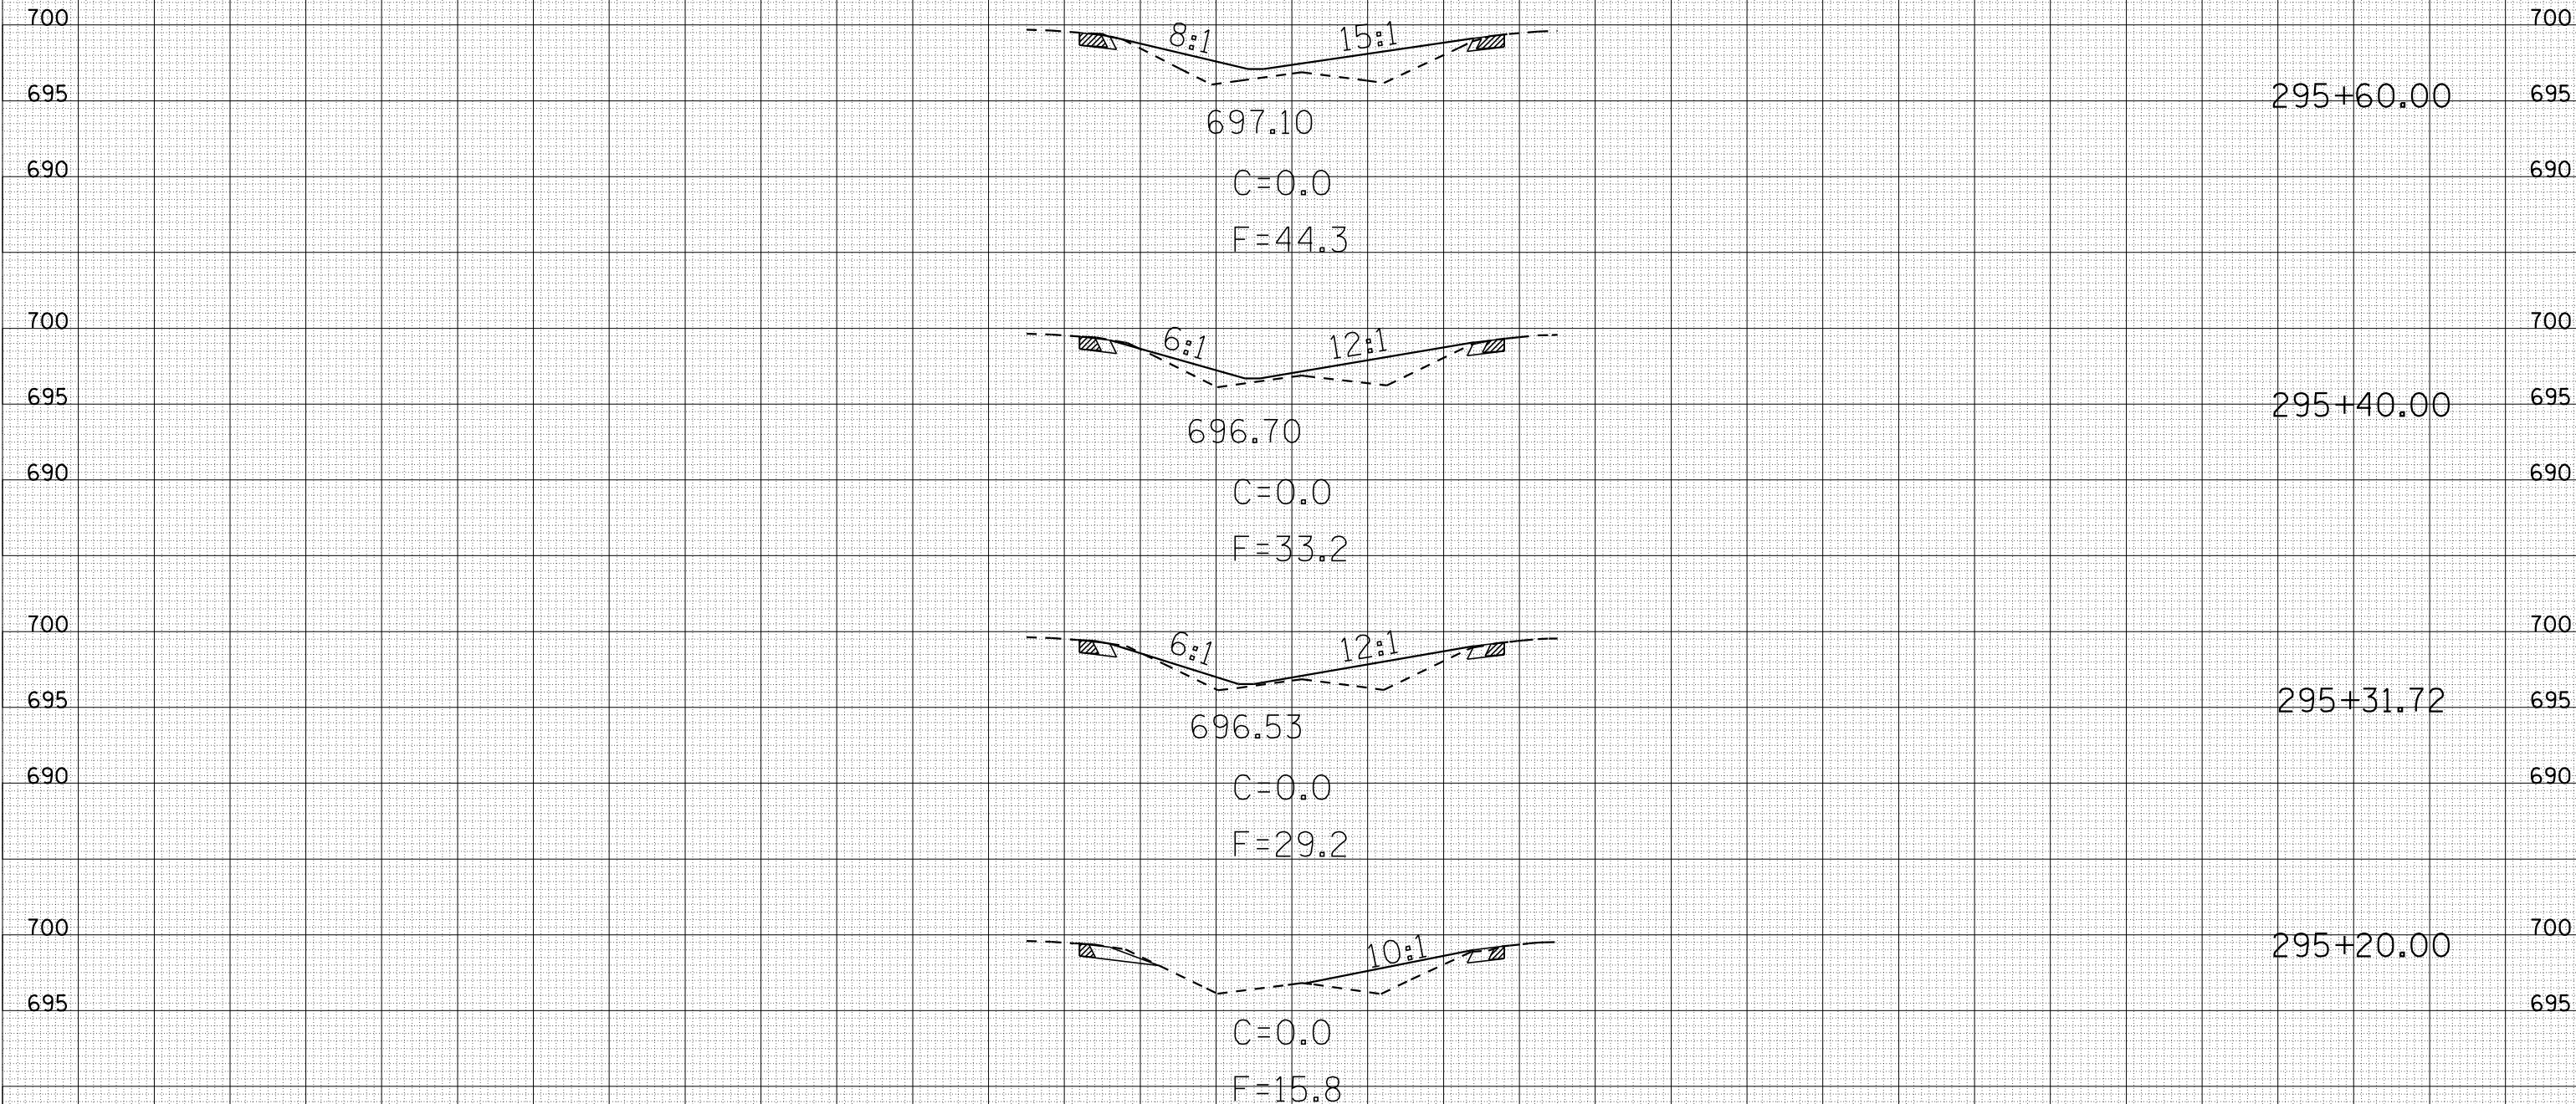

| F.A.I. RTE.         | SECTION     | COUNTY            | TOTAL SHEETS | SHEET NO. |
|---------------------|-------------|-------------------|--------------|-----------|
| 57                  | 10-32HB-3,K | CHAMPAIGN         | 352          | 263       |
| STA. 295+80.00      |             | TO STA. 296+40.00 |              |           |
| FED. ROAD DIST. NO. | ILLINOIS    | FED. AID PROJECT  |              |           |

I-57

| BY | DATE |
|----|------|
|    |      |
|    |      |


  

| FINAL SURVEY | SURVEYED | PLOTTED | DATE | AREAS CHECKED |
|--------------|----------|---------|------|---------------|
|              |          |         |      |               |
|              |          |         |      |               |
|              |          |         |      |               |

| BY | DATE |
|----|------|
|    |      |
|    |      |

| ORIGINAL SURVEY | SURVEYED | PLOTTED | DATE | AREAS CHECKED |
|-----------------|----------|---------|------|---------------|
|                 |          |         |      |               |
|                 |          |         |      |               |
|                 |          |         |      |               |

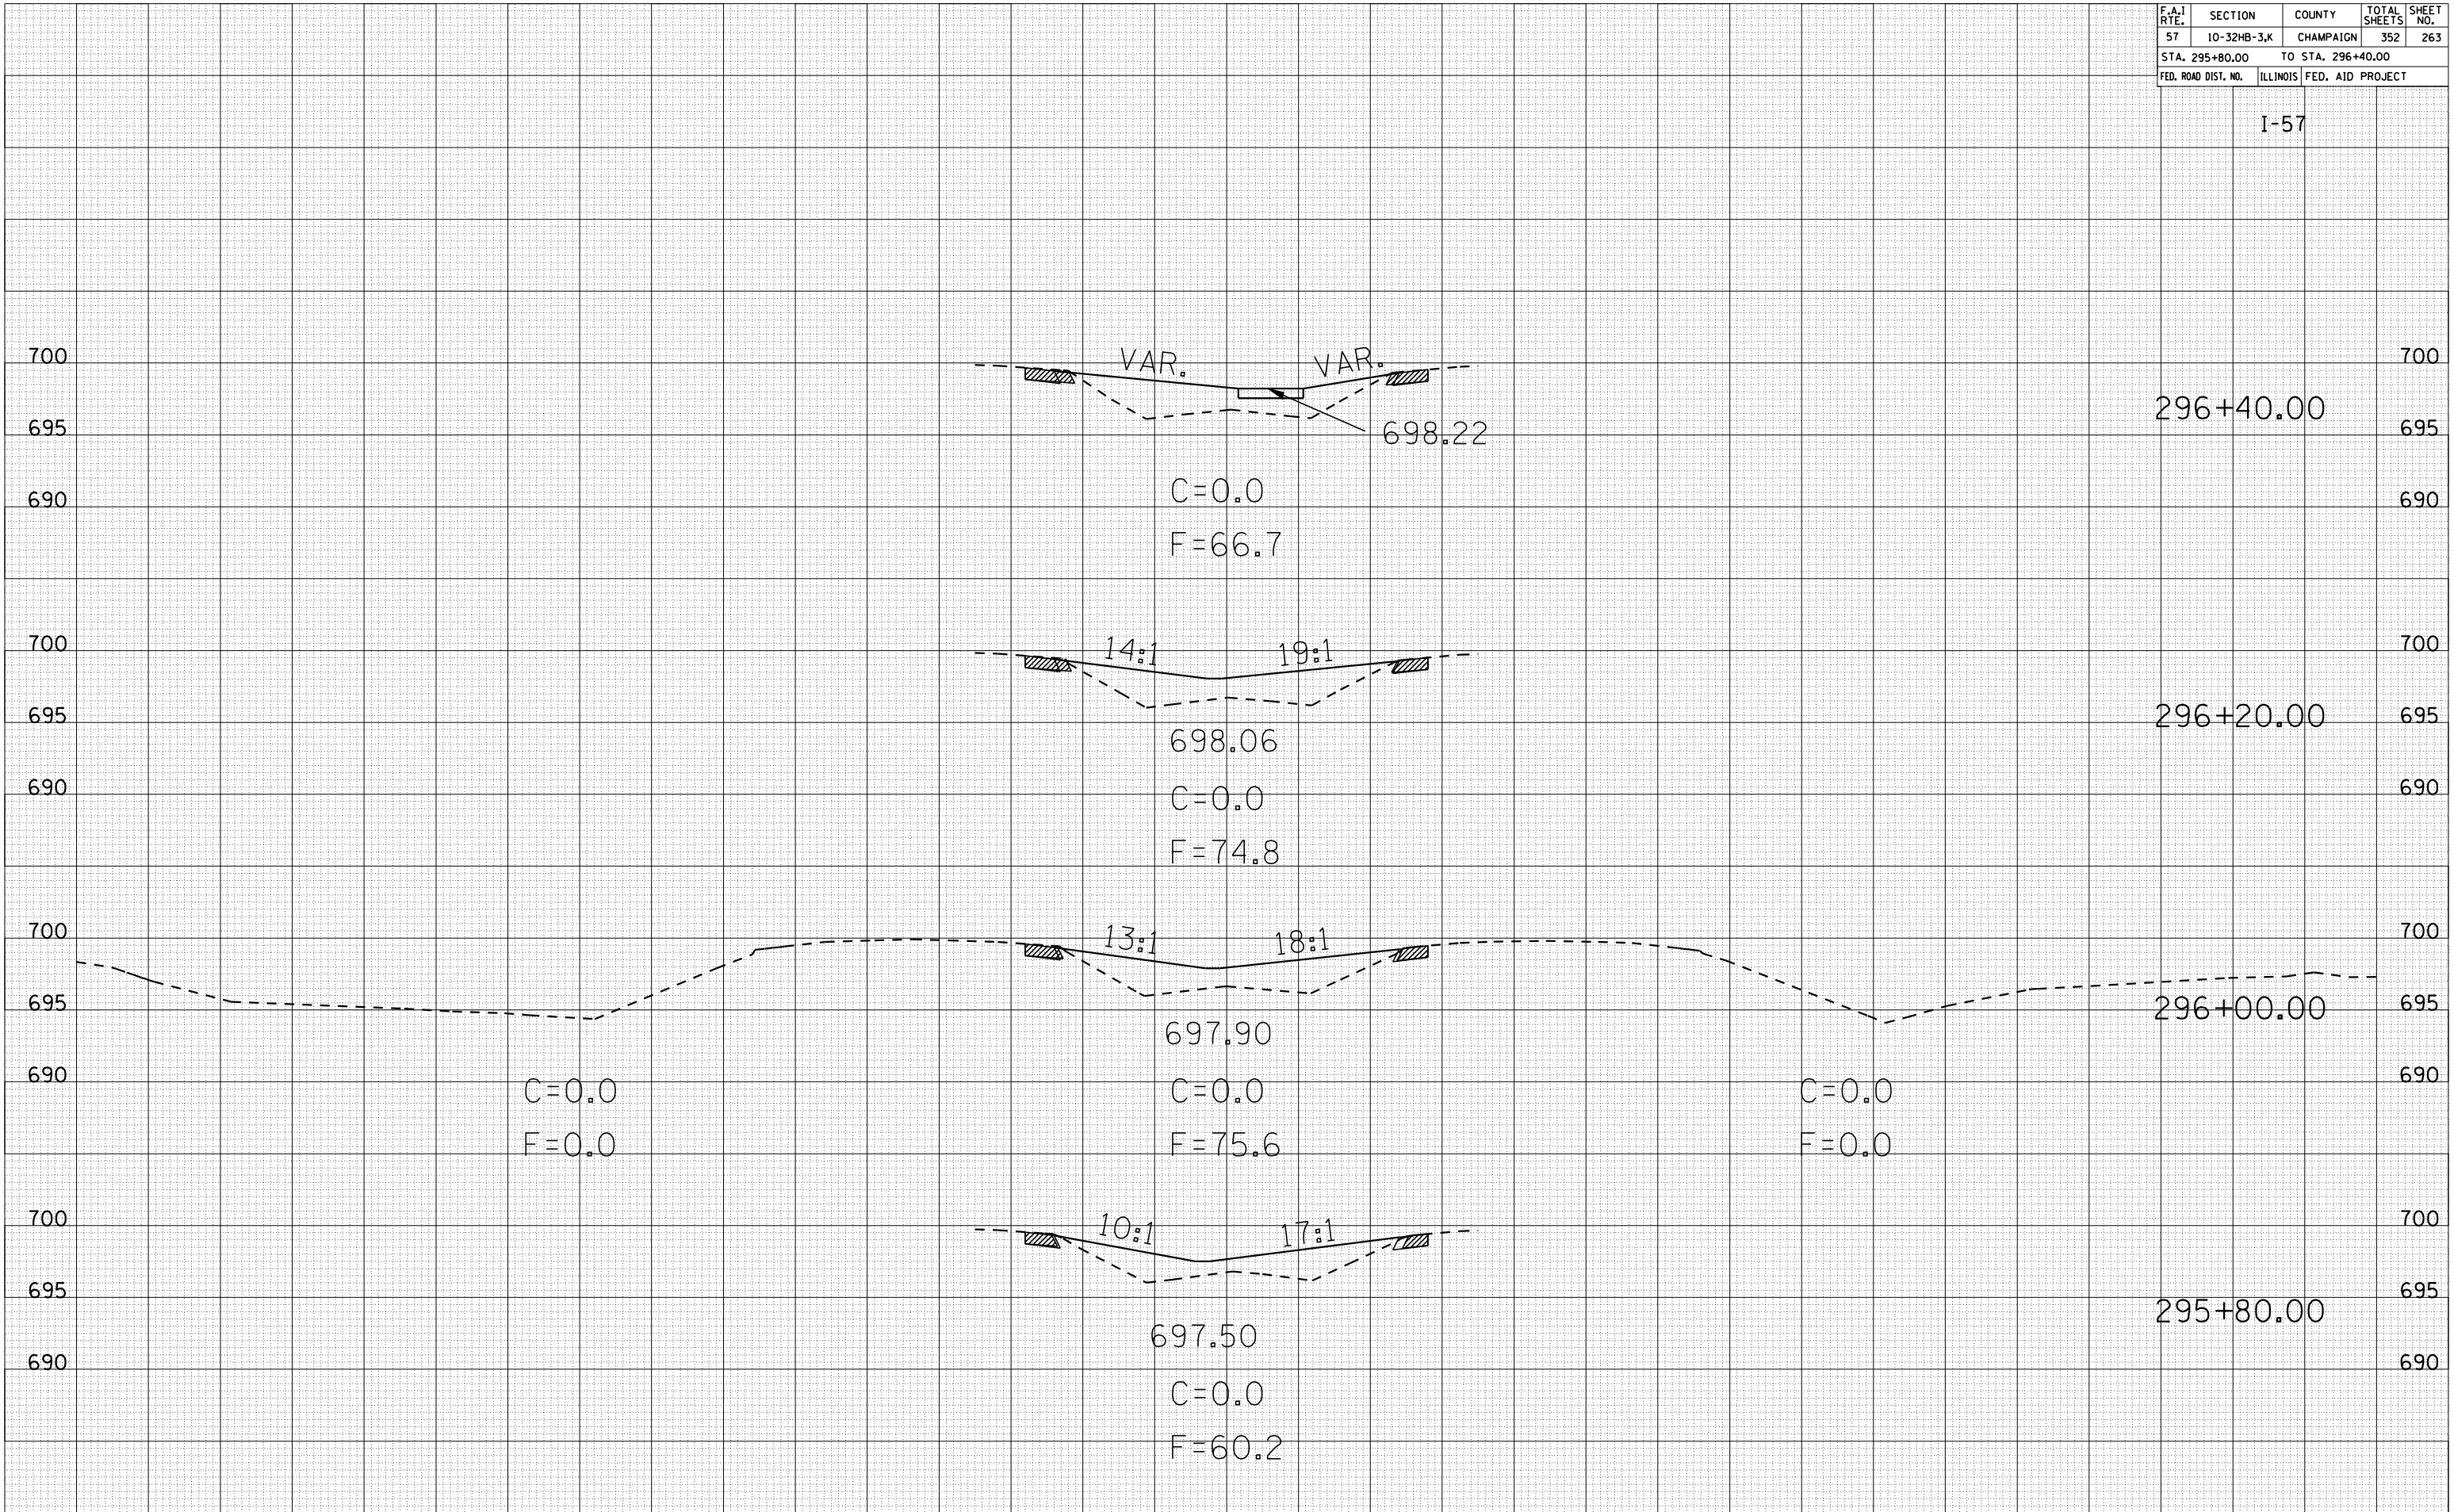


| F.A.I. RTE.         | SECTION     | COUNTY            | TOTAL SHEETS | SHEET NO. |
|---------------------|-------------|-------------------|--------------|-----------|
| 57                  | 10-32HB-3,K | CHAMPAIGN         | 352          | 264       |
| STA. 296+60.00      |             | TO STA. 297+00.00 |              |           |
| FED. ROAD DIST. NO. | ILLINOIS    | FED. AID PROJECT  |              |           |

I-57

| DATE | BY | FINAL SURVEY | SURVEYED | PLOTTED | DATE | BY | AREAS CHECKED |
|------|----|--------------|----------|---------|------|----|---------------|
|      |    |              |          |         |      |    |               |

| DATE | BY | ORIGINAL SURVEY | SURVEYED | PLOTTED | DATE | BY | AREAS CHECKED |
|------|----|-----------------|----------|---------|------|----|---------------|
|      |    |                 |          |         |      |    |               |

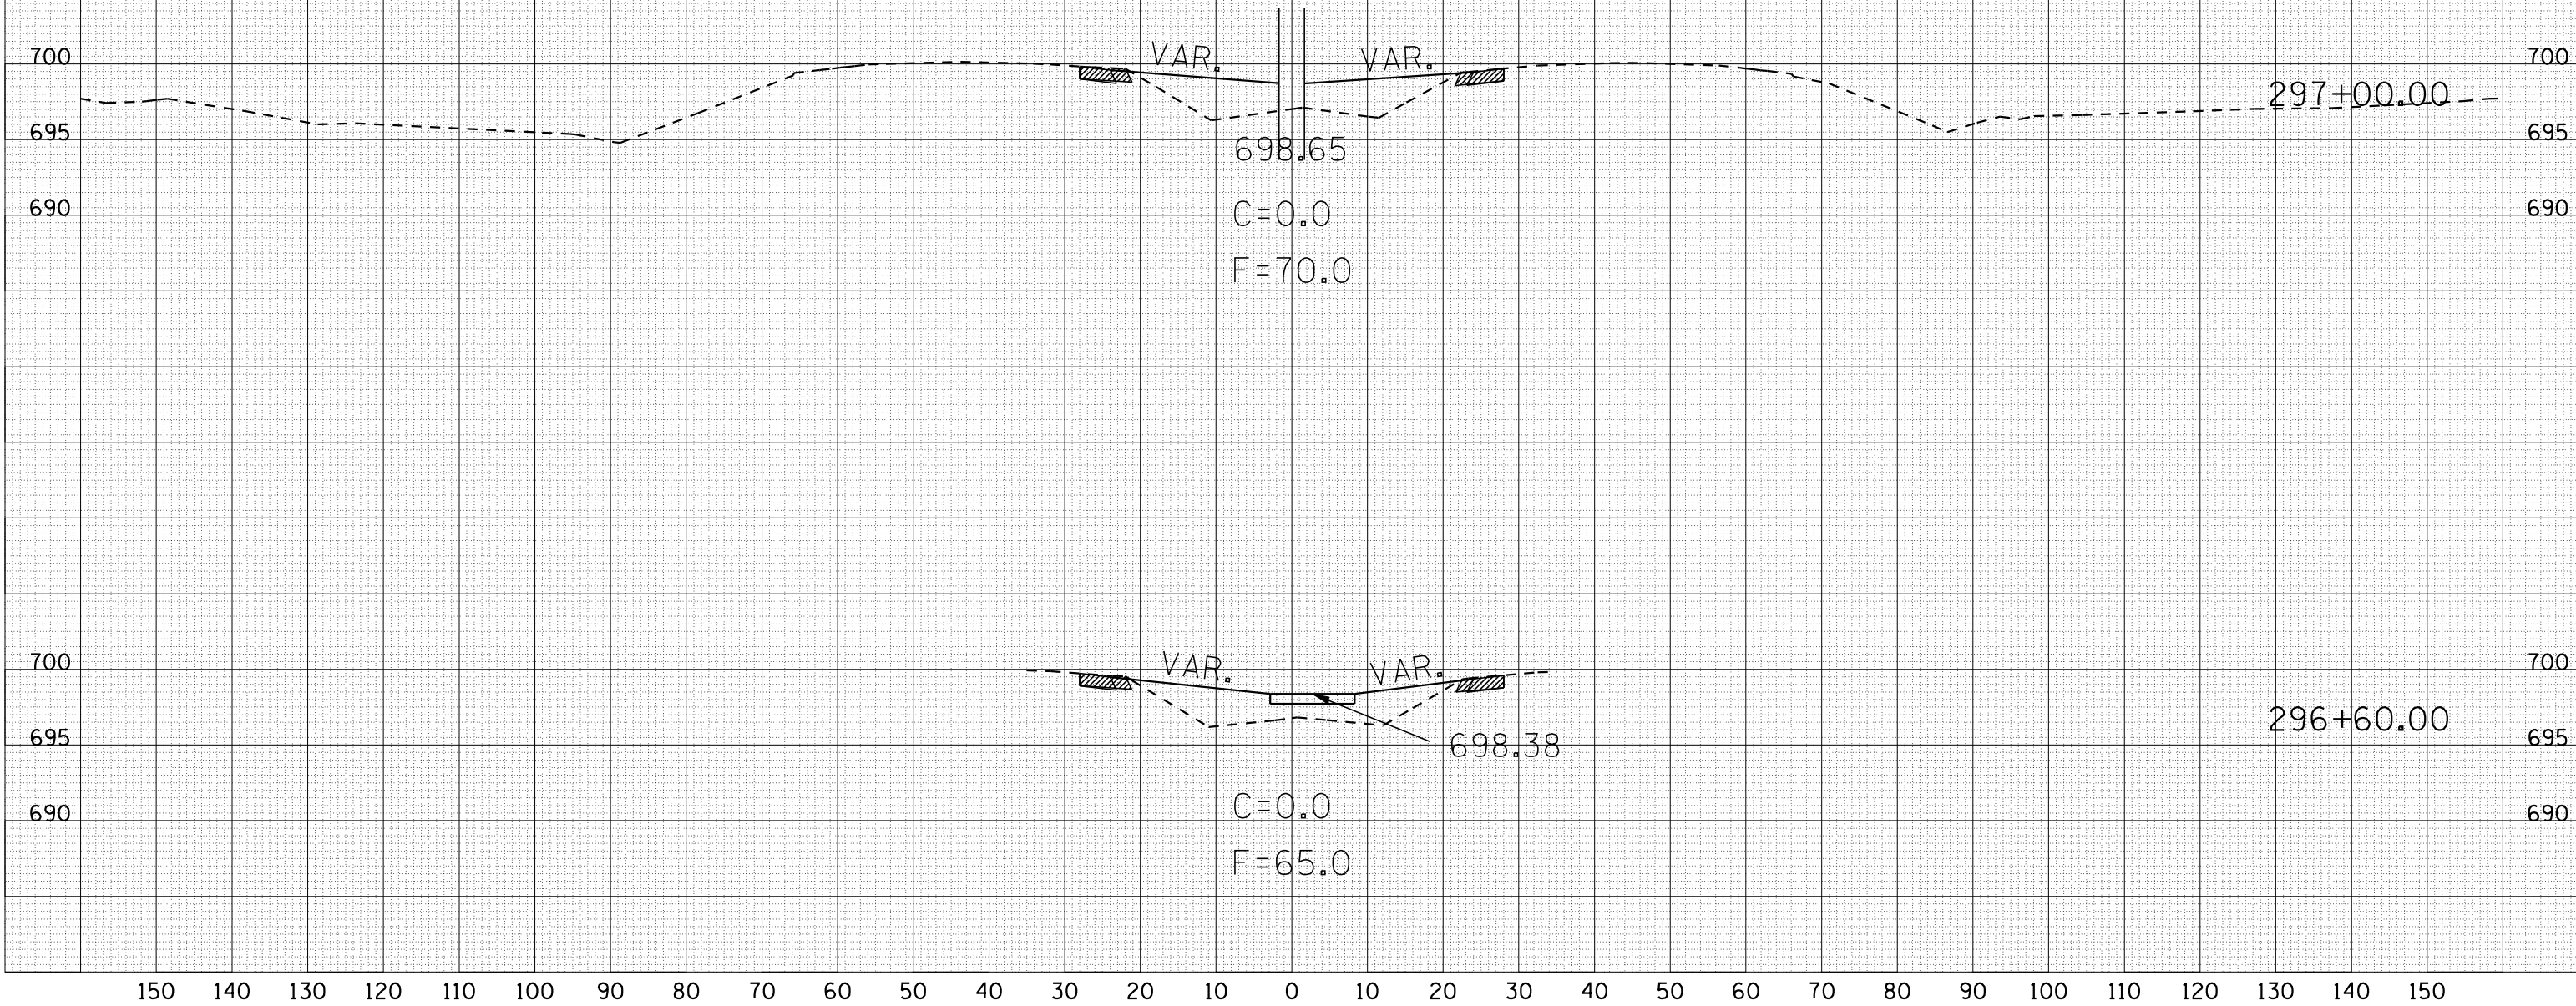




| F.A.I. RTE.         | SECTION     | COUNTY            | TOTAL SHEETS | SHEET NO. |
|---------------------|-------------|-------------------|--------------|-----------|
| 57                  | 10-32HB-3,K | CHAMPAIGN         | 352          | 265       |
| STA. 297+80.00      |             | TO STA. 298+00.00 |              |           |
| FED. ROAD DIST. NO. | ILLINOIS    | FED. AID PROJECT  |              |           |

I-57

| BY | DATE |
|----|------|
|    |      |
|    |      |
| BY | DATE |
|----|------|
|    |      |
|    |      |
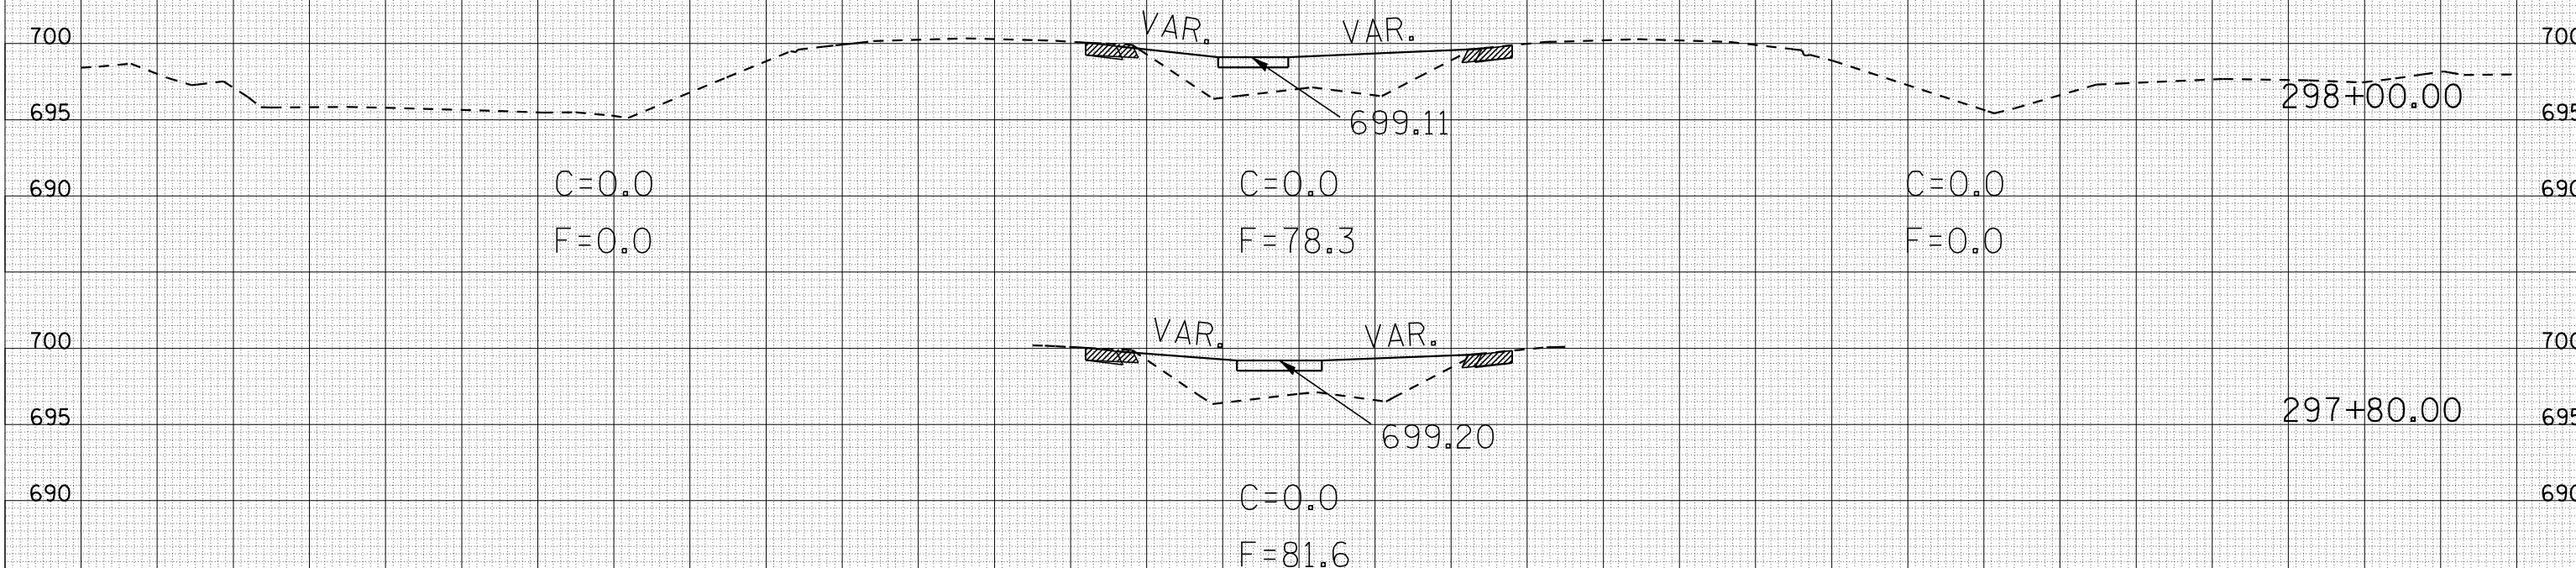

| F.A. RTE. | SECTION     | COUNTY    | TOTAL SHEETS | SHEET NO. |
|-----------|-------------|-----------|--------------|-----------|
| 57        | 10-32HB-3,K | CHAMPAIGN | 352          | 266       |

STA. 298+20.00 TO STA. 298+80.00

| FED. ROAD DIST. NO. | ILLINOIS | FED. AID PROJECT |
|---------------------|----------|------------------|
|                     | I-57     |                  |

| BY | DATE |
|----|------|
|    |      |
|    |      |


  

| FINAL SURVEY | SURVEYED | PLOTTED | DATE | AREAS CHECKED |
|--------------|----------|---------|------|---------------|
| NO.          |          |         |      |               |

| BY | DATE |
|----|------|
|    |      |
|    |      |

| ORIGINAL SURVEY | SURVEYED | PLOTTED | DATE | AREAS CHECKED |
|-----------------|----------|---------|------|---------------|
| NO.             |          |         |      |               |

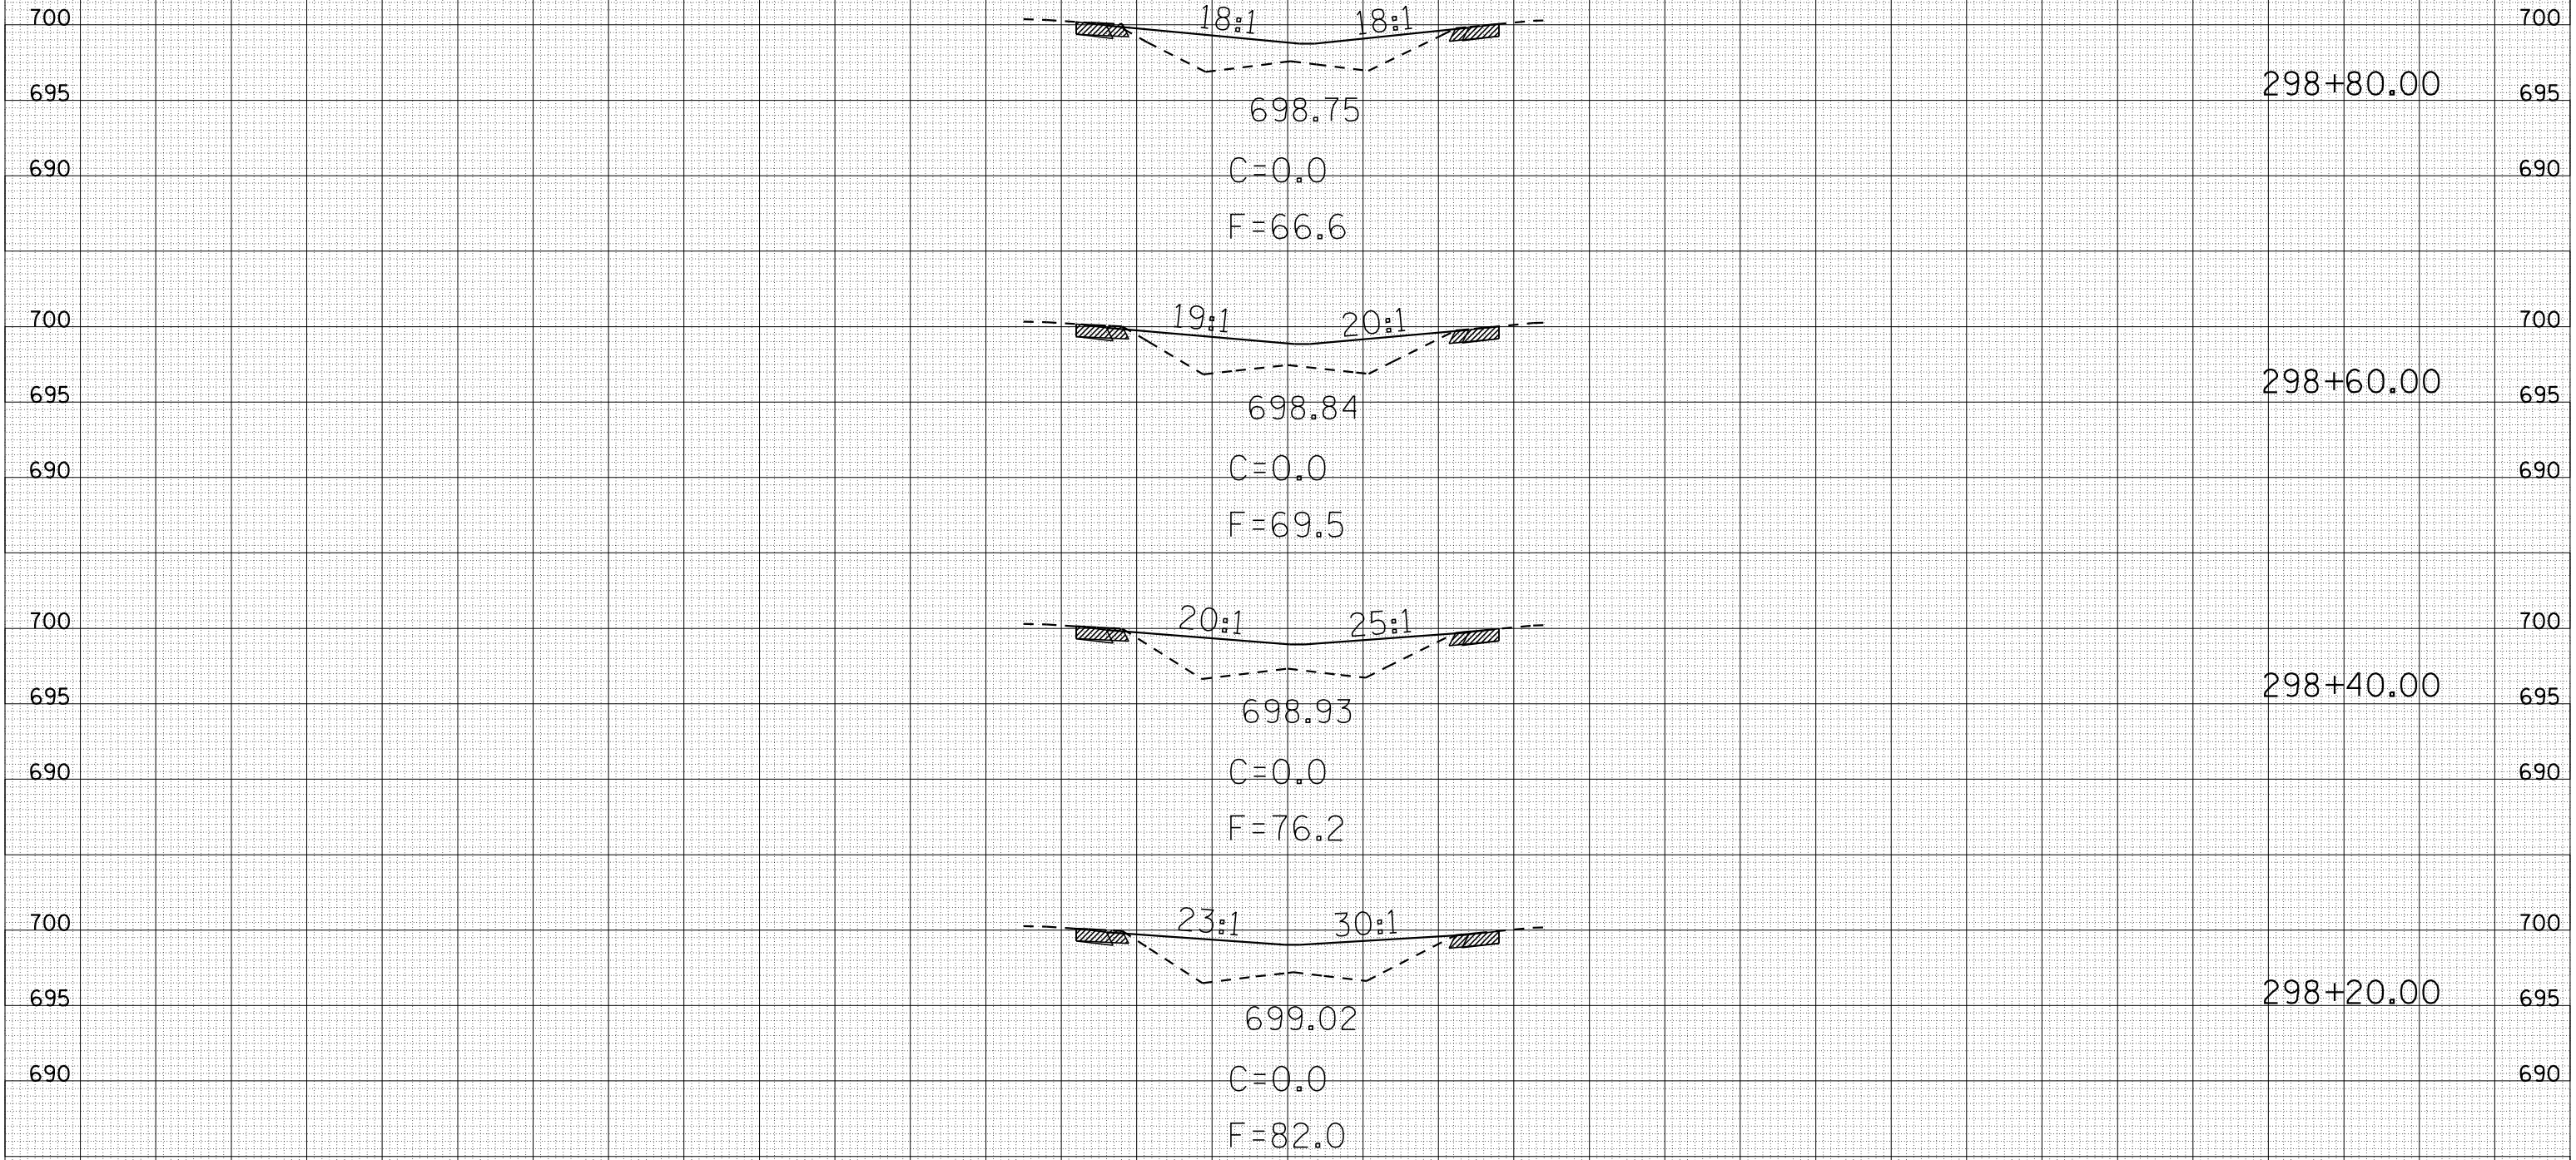


| F.A.I. RTE.         | SECTION     | COUNTY            | TOTAL SHEETS | SHEET NO. |
|---------------------|-------------|-------------------|--------------|-----------|
| 57                  | 10-32HB-3,K | CHAMPAIGN         | 352          | 267       |
| STA. 299+00.00      |             | TO STA. 299+20.00 |              |           |
| FED. ROAD DIST. NO. | ILLINOIS    | FED. AID PROJECT  |              |           |


I-57

| BY | DATE |
|----|------|
|    |      |
|    |      |


| FINAL SURVEY | SURVEYED | PLOTTED | DATE | NO. |
|--------------|----------|---------|------|-----|
|              |          |         |      |     |
|              |          |         |      |     |
|              |          |         |      |     |

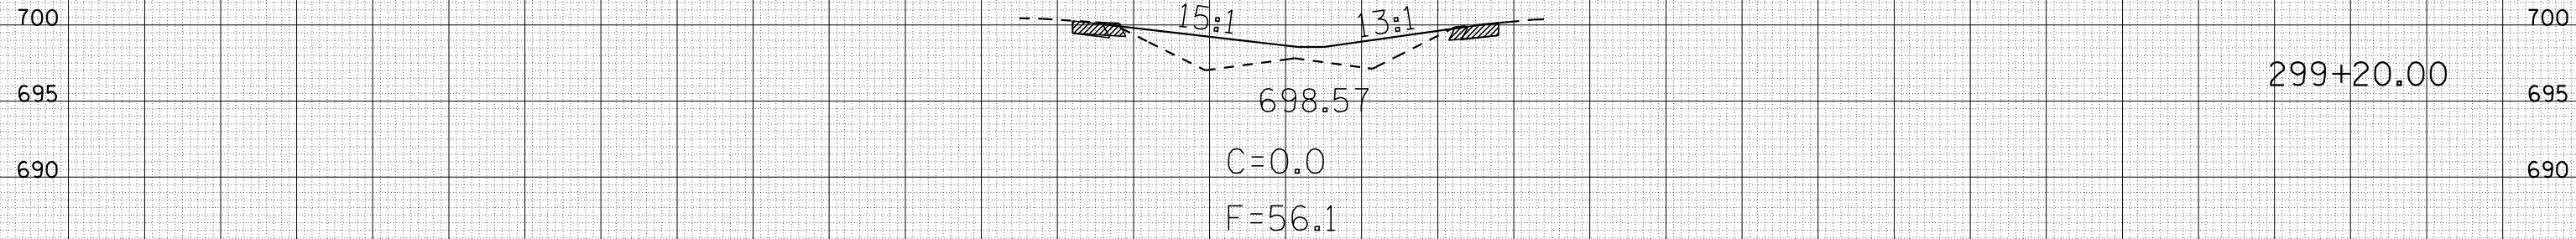

299+20.00

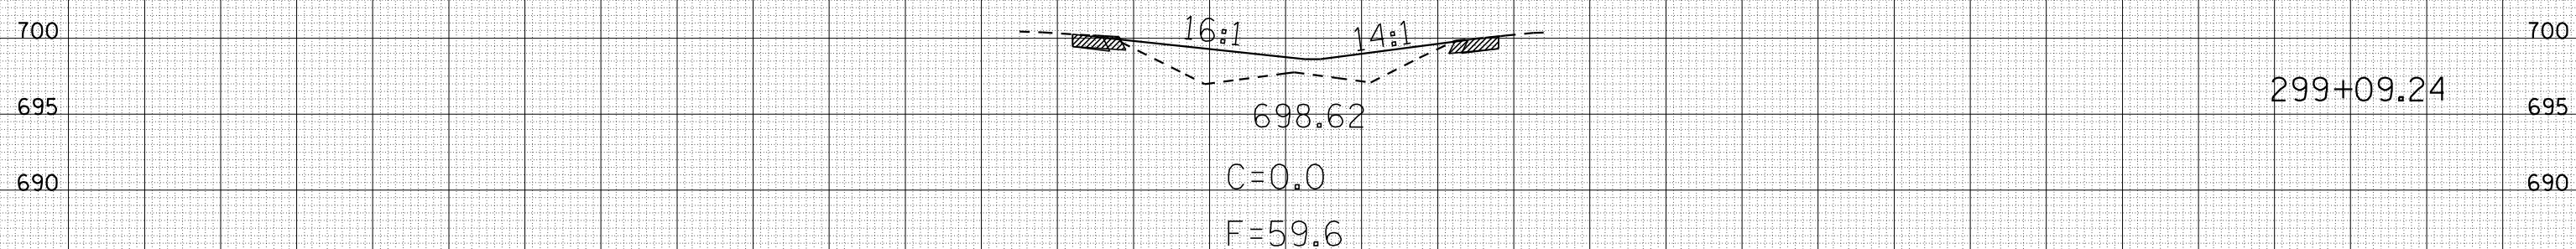

299+09.24

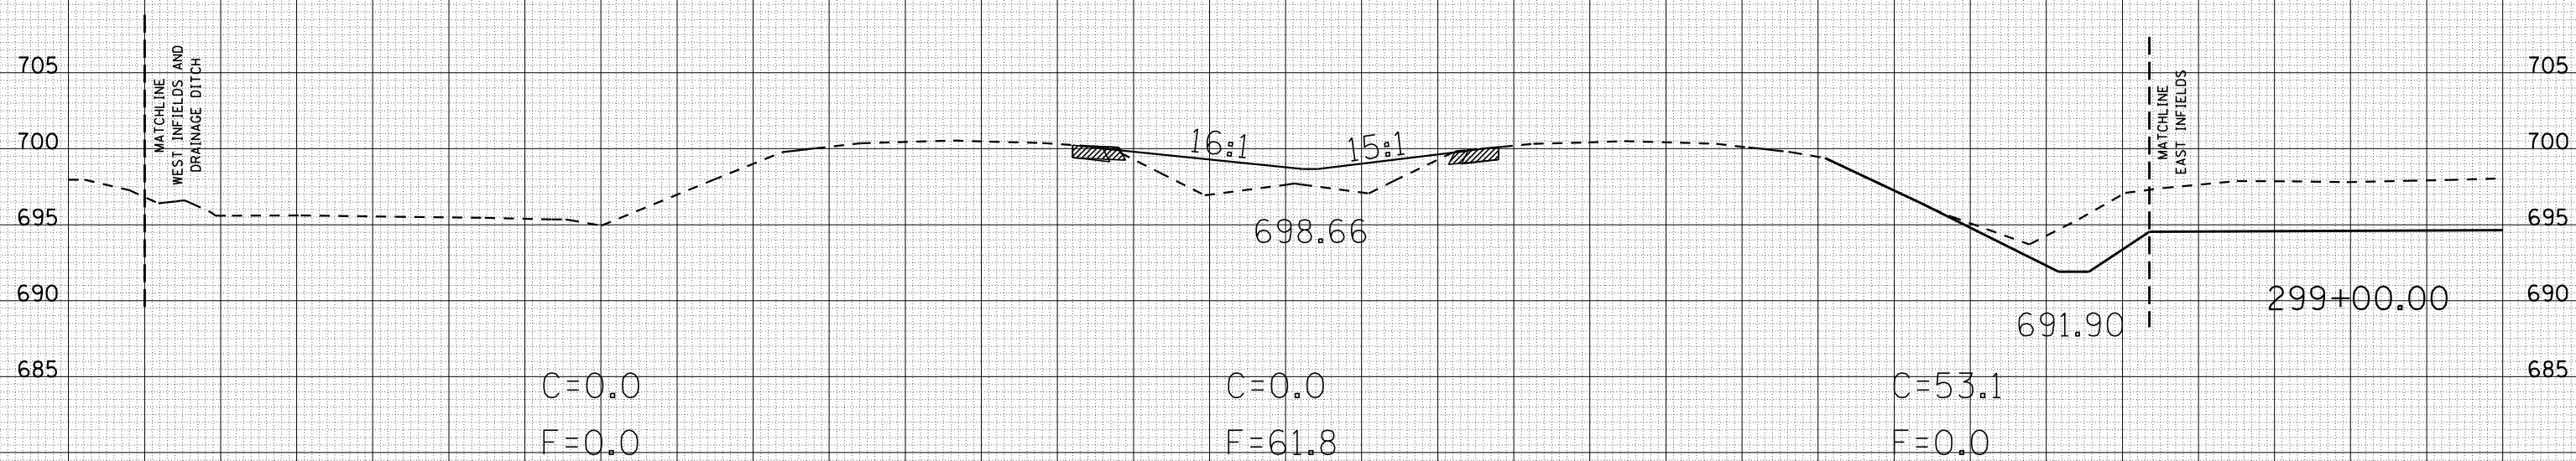


299+00.00

|                     |             |                   |              |           |
|---------------------|-------------|-------------------|--------------|-----------|
| F.A.I. RTE.         | SECTION     | COUNTY            | TOTAL SHEETS | SHEET NO. |
| 57                  | 10-32HB-3,K | CHAMPAIGN         | 352          | 268       |
| STA. 299+40.00      |             | TO STA. 299+80.00 |              |           |
| FED. ROAD DIST. NO. | ILLINOIS    | FED. AID PROJECT  |              |           |

I-57

|               |  |
|---------------|--|
| DATE          |  |
| BY            |  |
| SURVEYED      |  |
| PLOTTED       |  |
| DATE          |  |
| AREAS CHECKED |  |
| NO.           |  |

|               |  |
|---------------|--|
| DATE          |  |
| BY            |  |
| SURVEYED      |  |
| PLOTTED       |  |
| DATE          |  |
| AREAS CHECKED |  |
| NO.           |  |

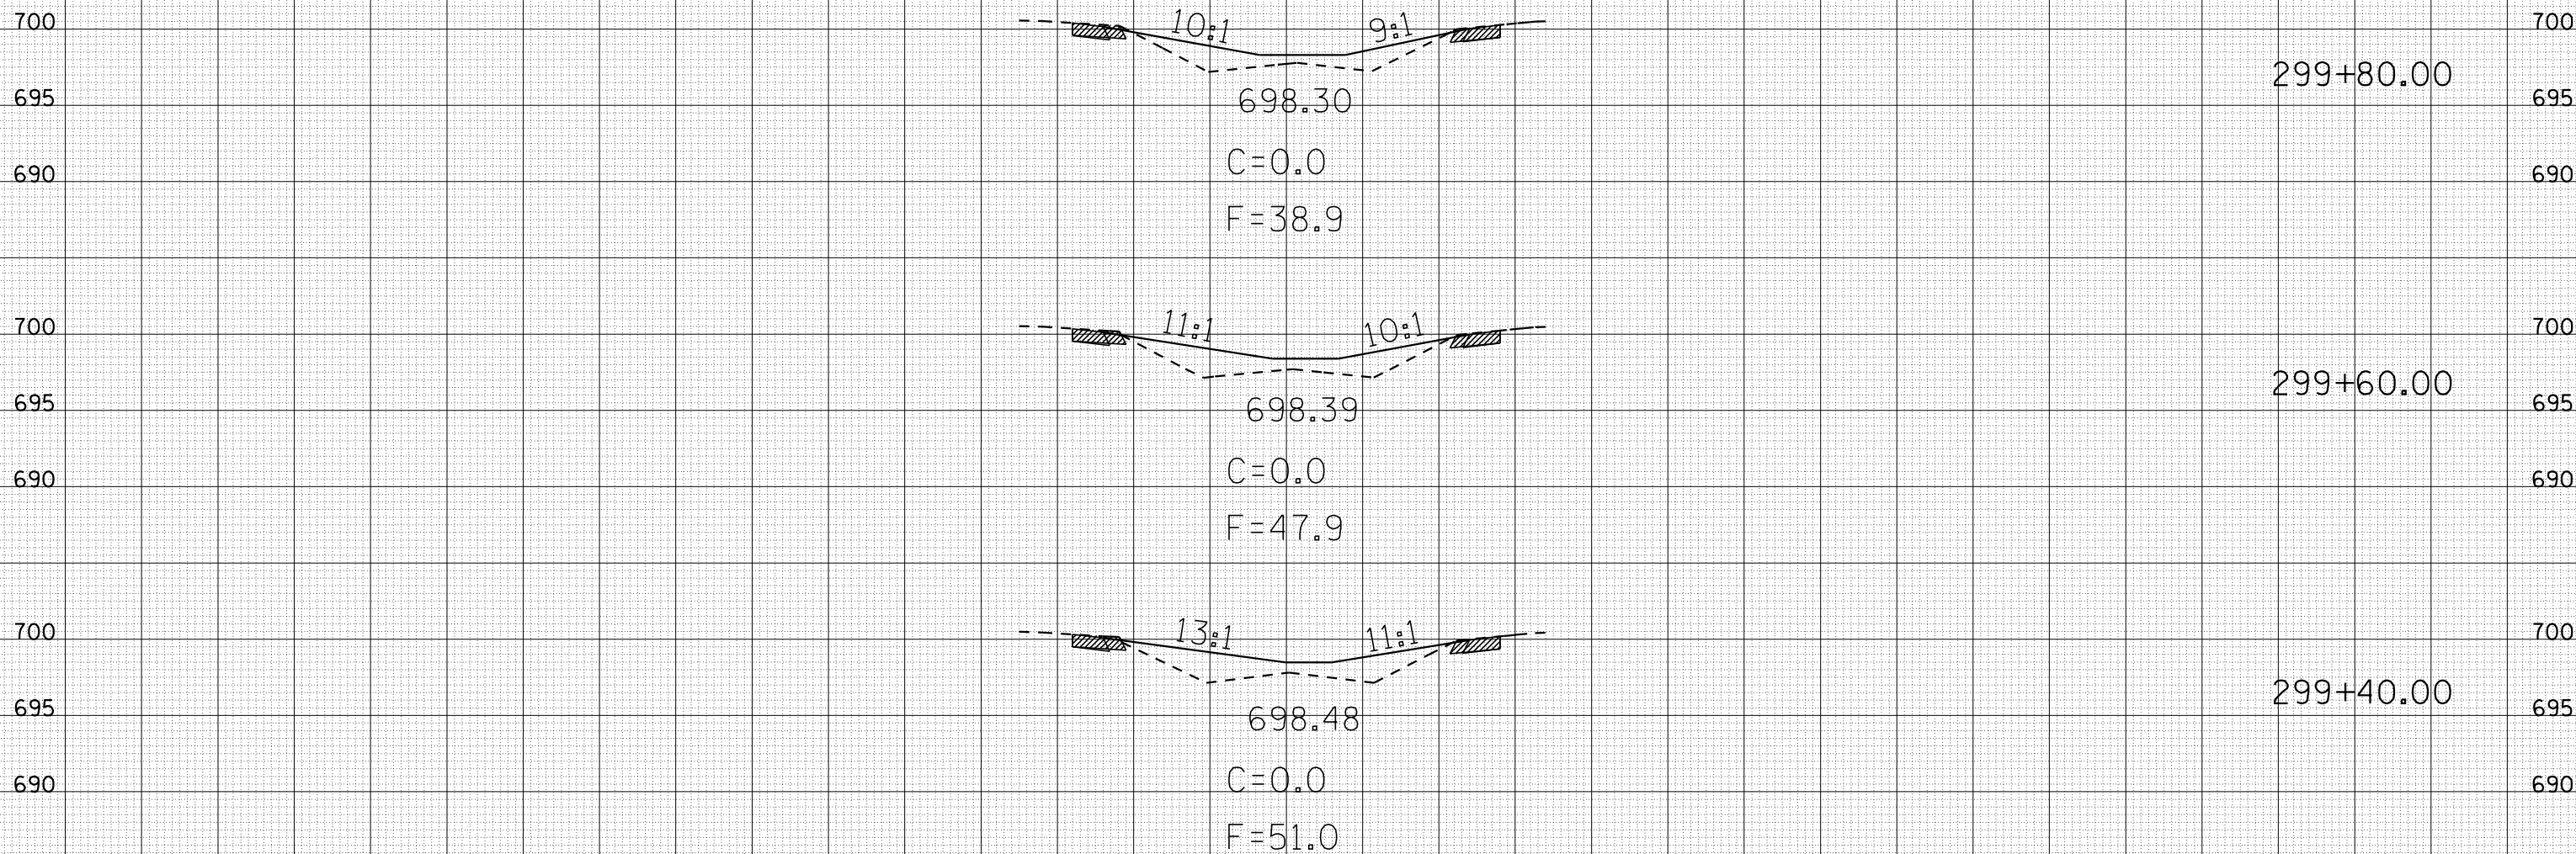


| F.A.I. RTE.         | SECTION     | COUNTY            | TOTAL SHEETS | SHEET NO. |
|---------------------|-------------|-------------------|--------------|-----------|
| 57                  | 10-32HB-3,K | CHAMPAIGN         | 352          | 269       |
| STA. 300+00.00      |             | TO STA. 300+40.00 |              |           |
| FED. ROAD DIST. NO. | ILLINOIS    | FED. AID PROJECT  |              |           |

I-57

|               |      |
|---------------|------|
| BY            | DATE |
| SURVEYED      |      |
| PLOTTED       |      |
| NOTE BOOK     |      |
| AREAS CHECKED |      |

|               |      |
|---------------|------|
| BY            | DATE |
| SURVEYED      |      |
| PLOTTED       |      |
| NOTE BOOK     |      |
| AREAS CHECKED |      |

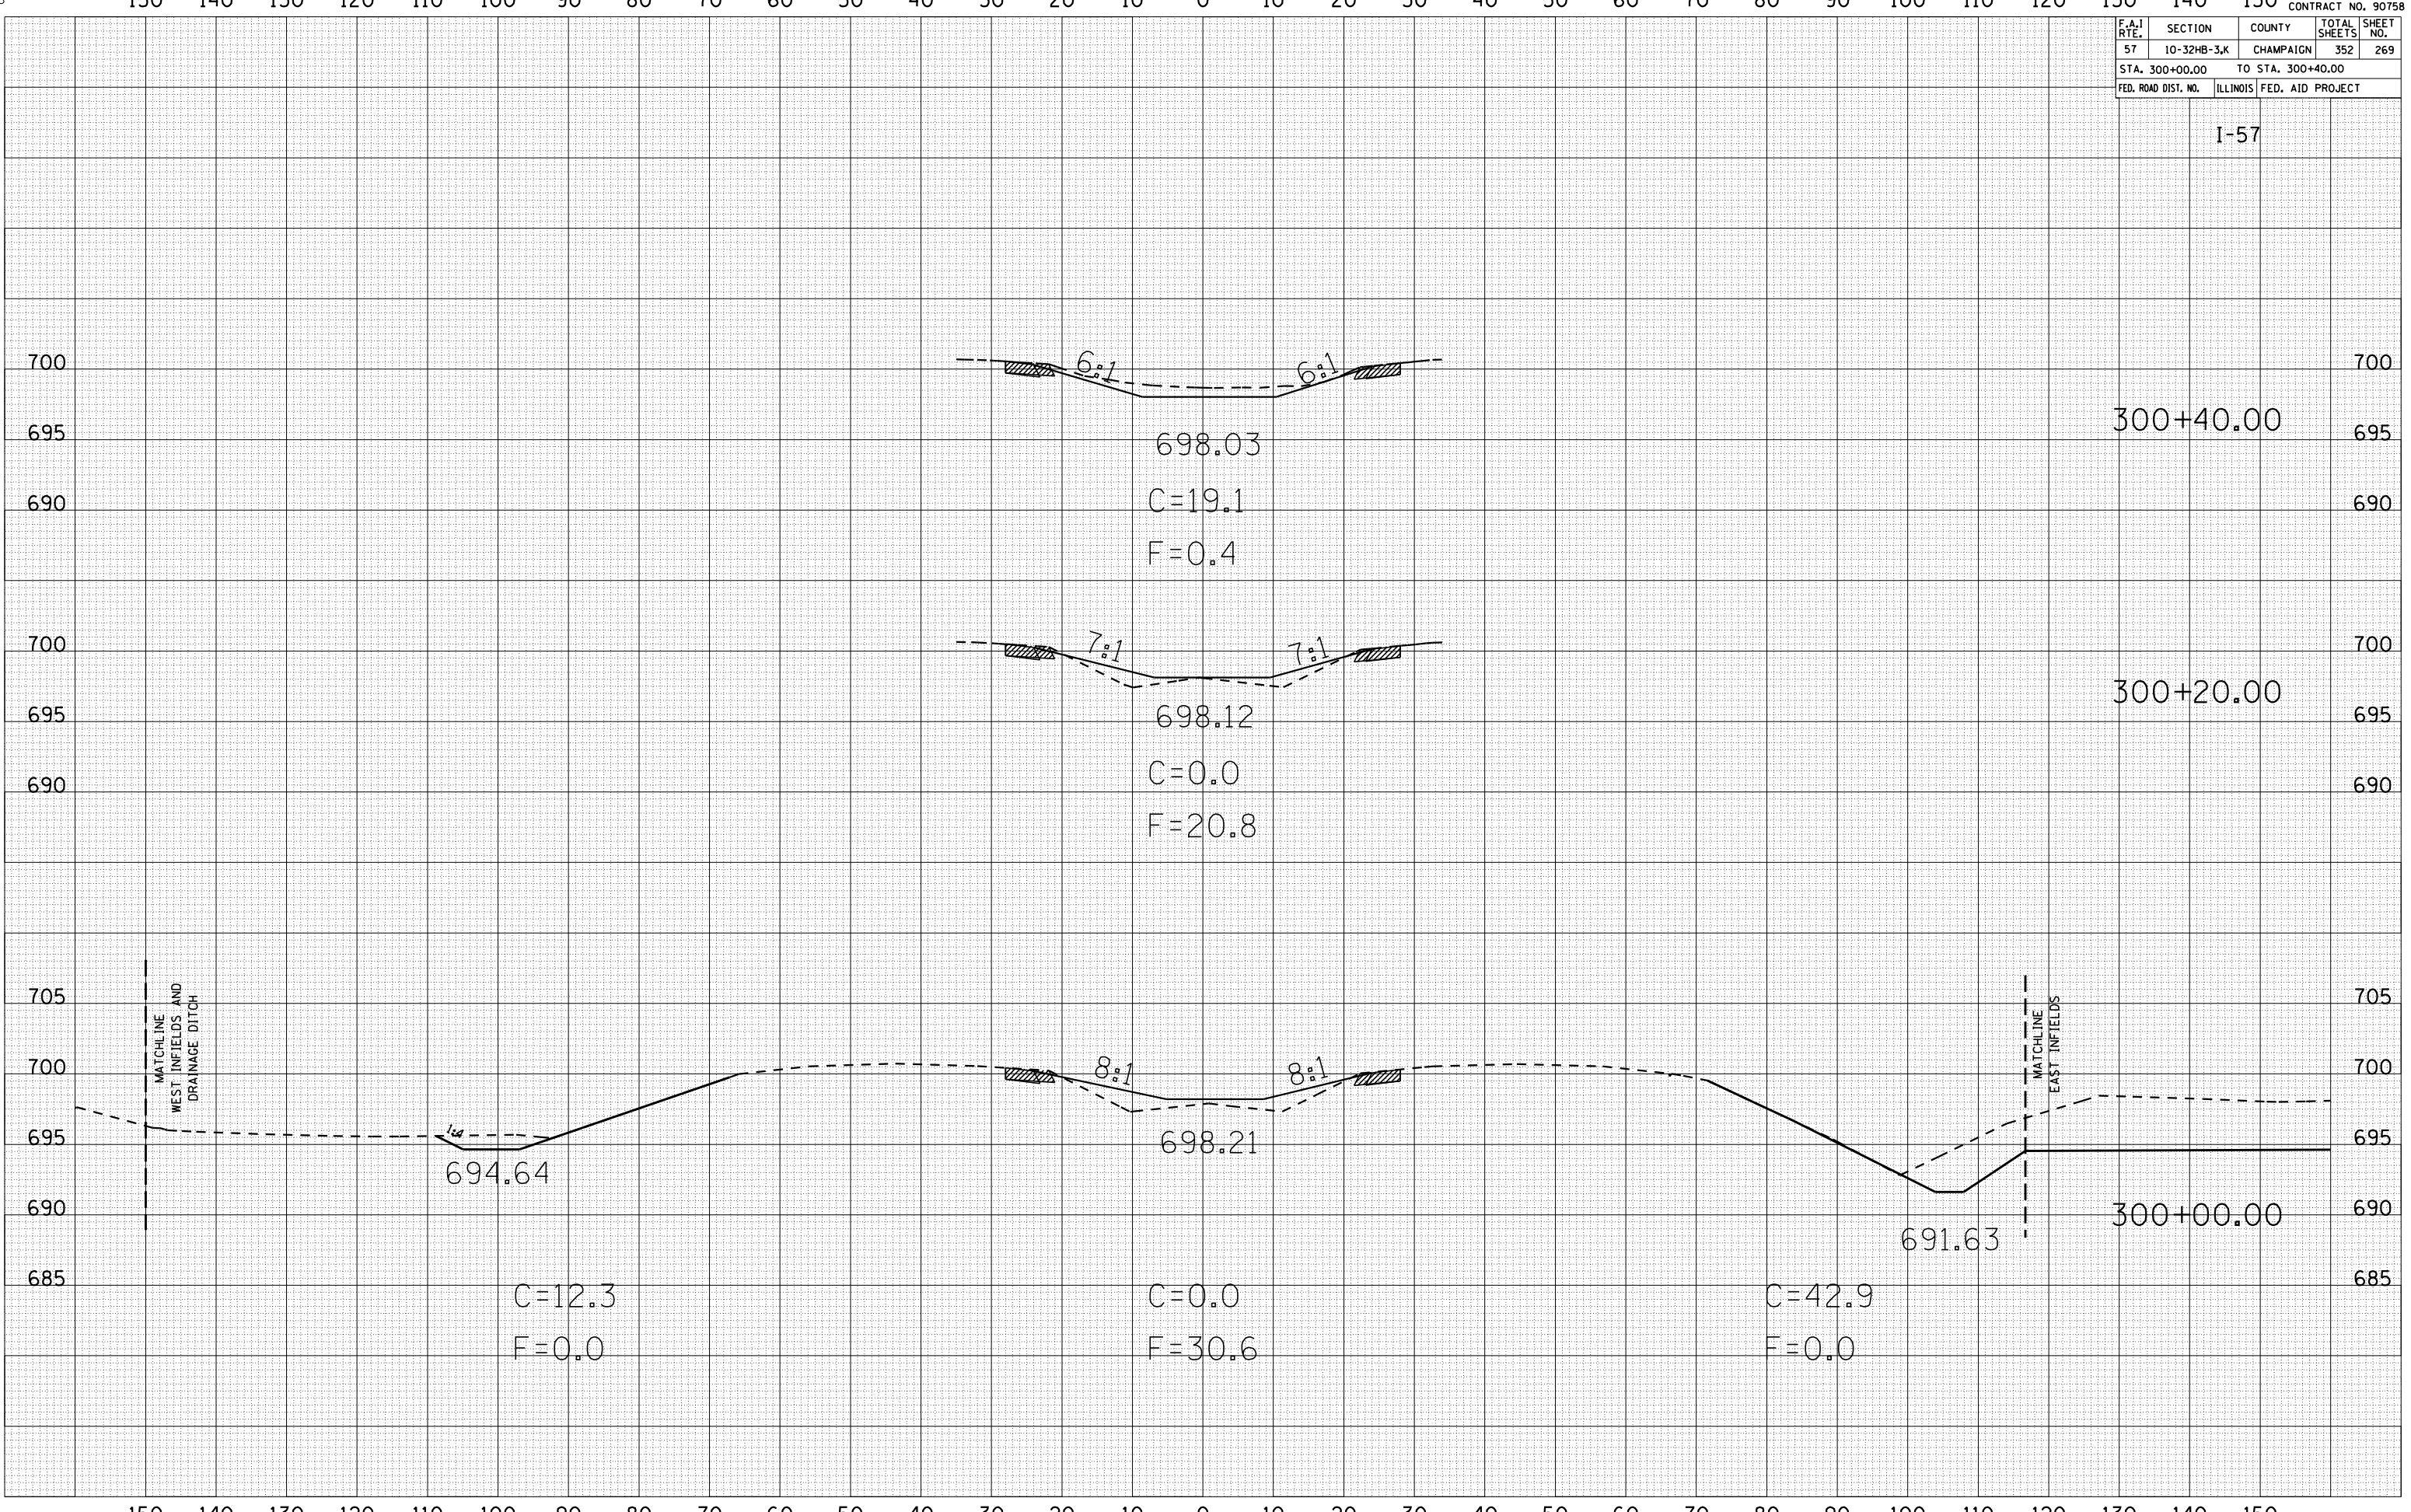

| F.A.I. RTE.         | SECTION     | COUNTY            | TOTAL SHEETS | SHEET NO. |
|---------------------|-------------|-------------------|--------------|-----------|
| 57                  | 10-32HB-3,K | CHAMPAIGN         | 352          | 270       |
| STA. 301+00.00      |             | TO STA. 302+00.00 |              |           |
| FED. ROAD DIST. NO. | ILLINOIS    | FED. AID PROJECT  |              |           |


I-57

| BY | DATE |
|----|------|
|    |      |

| NO. | DATE | BY |
|-----|------|----|
|     |      |    |

| NO. | DATE | BY |
|-----|------|----|
|     |      |    |

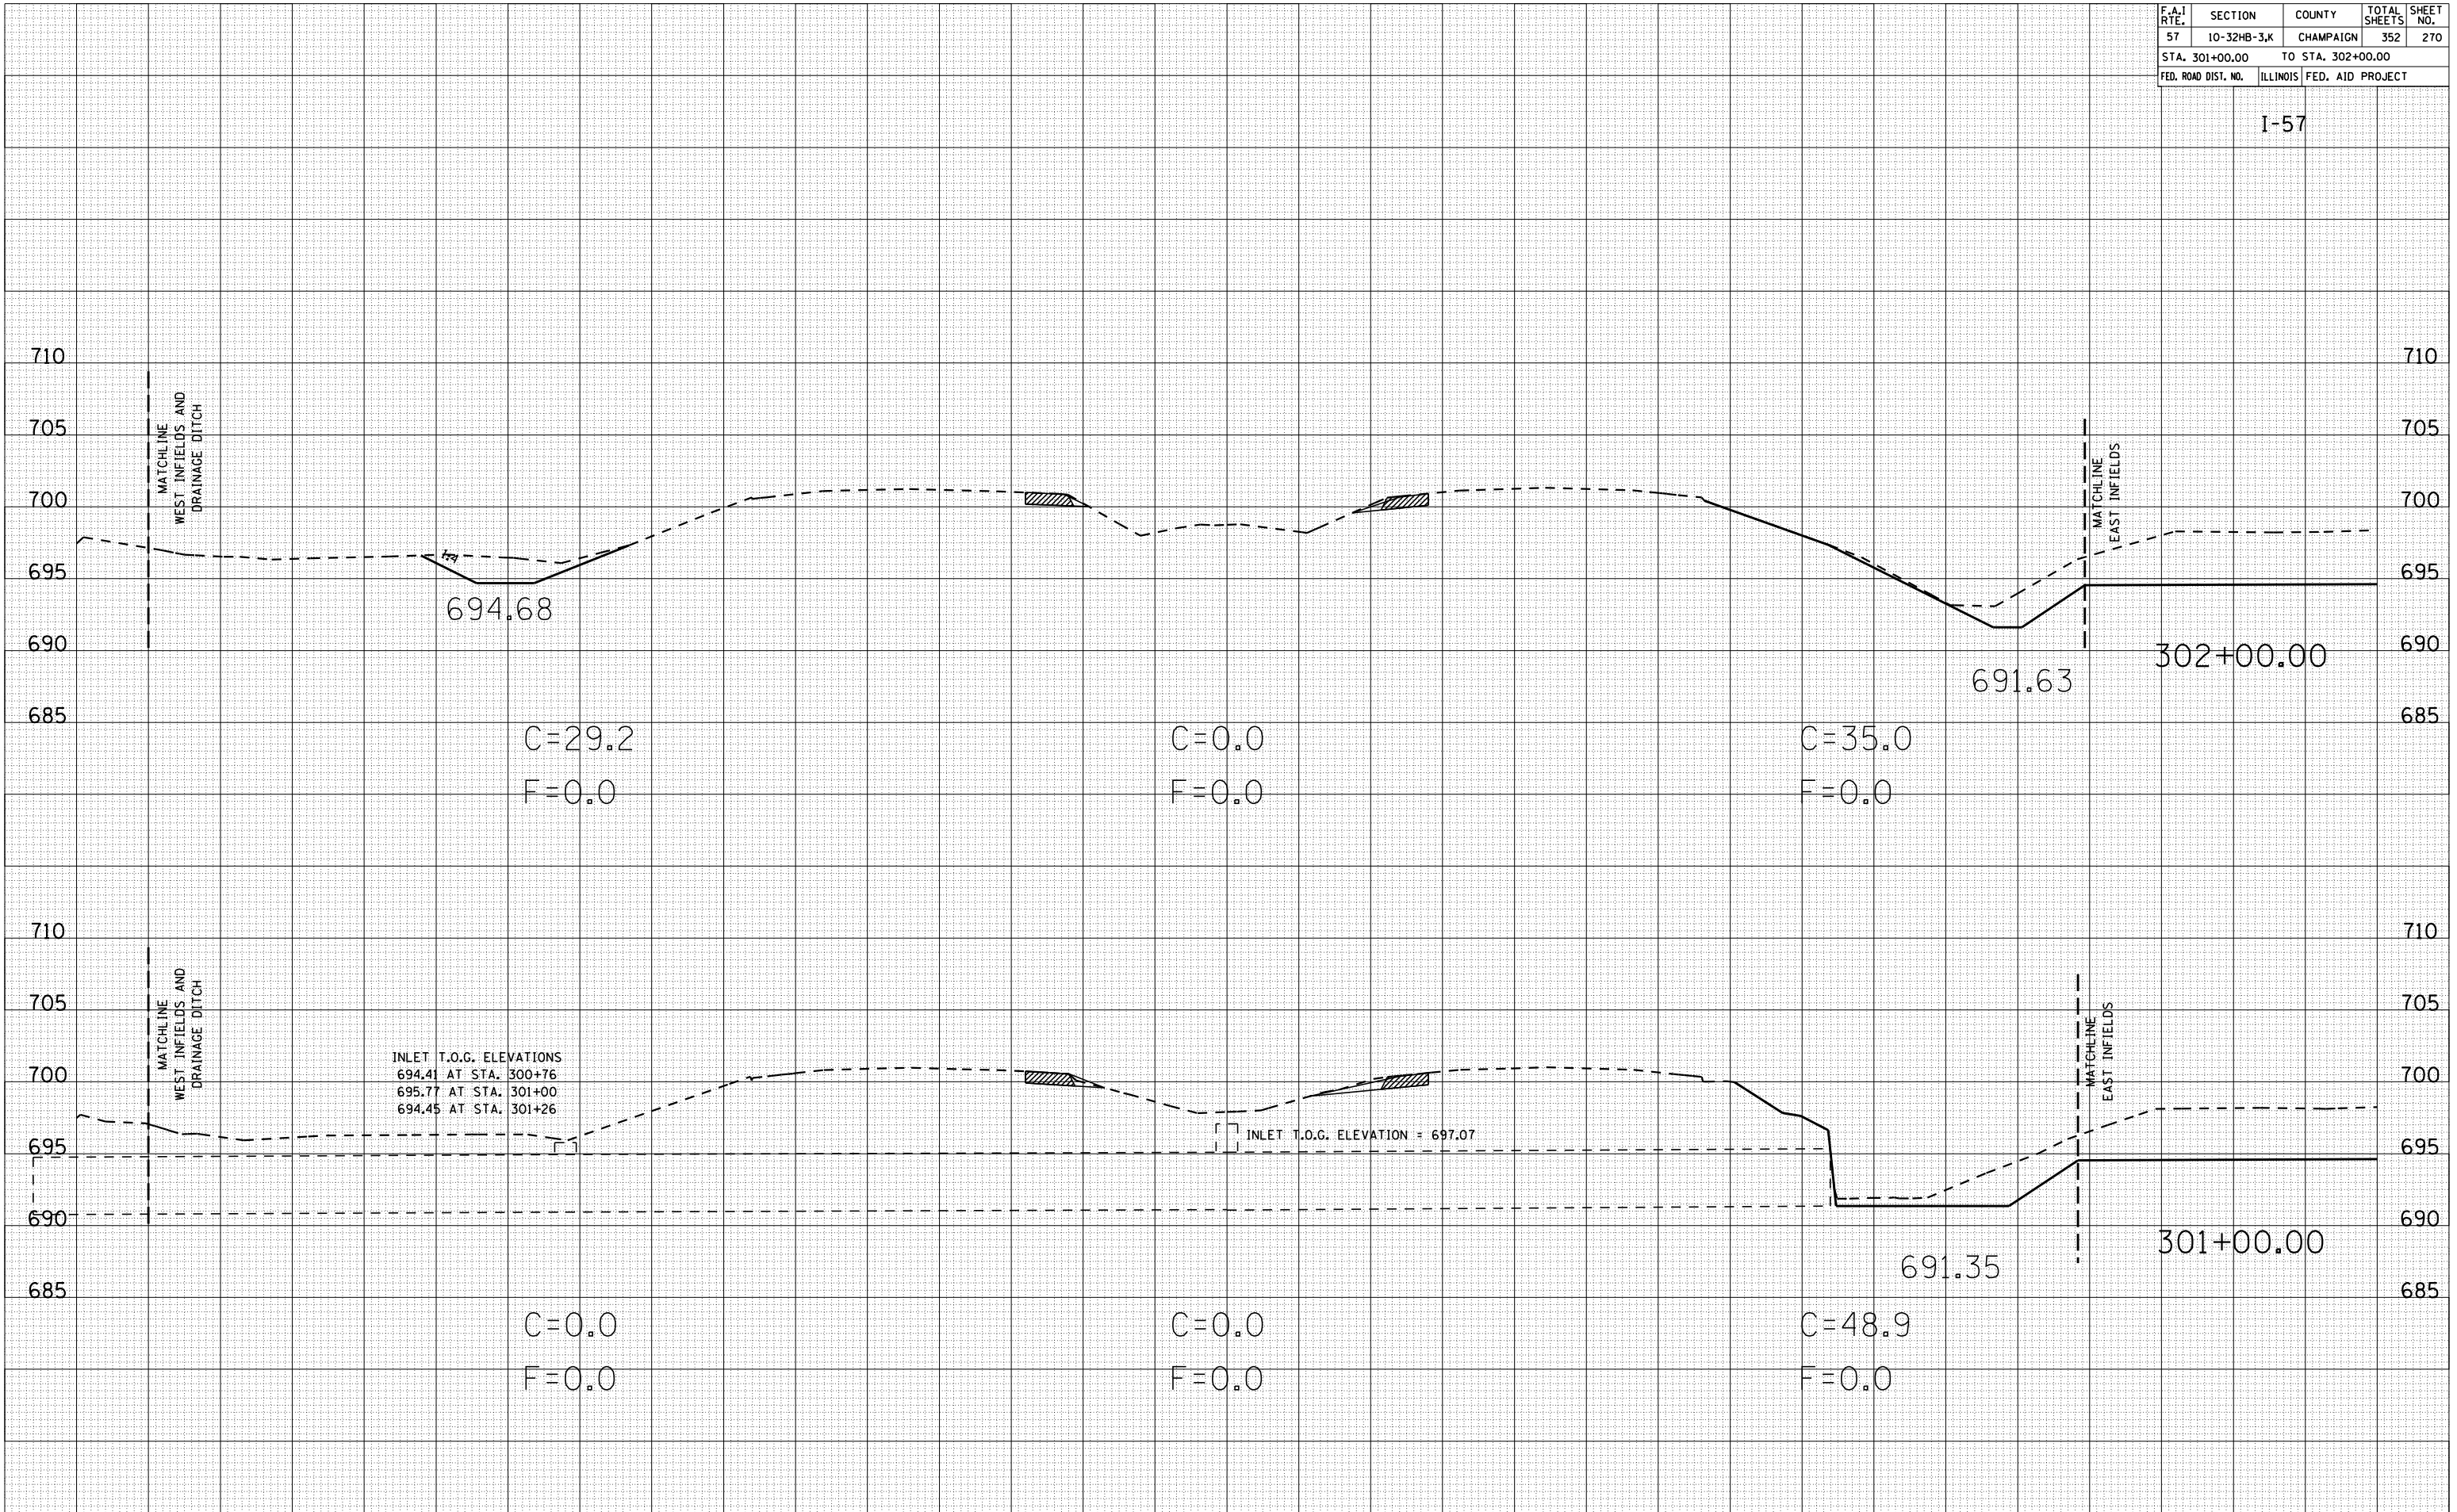

| F.A.I. RTE.         | SECTION     | COUNTY            | TOTAL SHEETS | SHEET NO. |
|---------------------|-------------|-------------------|--------------|-----------|
| 57                  | 10-32HB-3,K | CHAMPAIGN         | 352          | 271       |
| STA. 303+00.00      |             | TO STA. 304+00.00 |              |           |
| FED. ROAD DIST. NO. | ILLINOIS    | FED. AID PROJECT  |              |           |

I-57

| BY | DATE |
|----|------|
|    |      |


  

| NO. | AREAS CHECKED |
|-----|---------------|
|     |               |

| BY | DATE |
|----|------|
|    |      |

| NO. | AREAS CHECKED |
|-----|---------------|
|     |               |

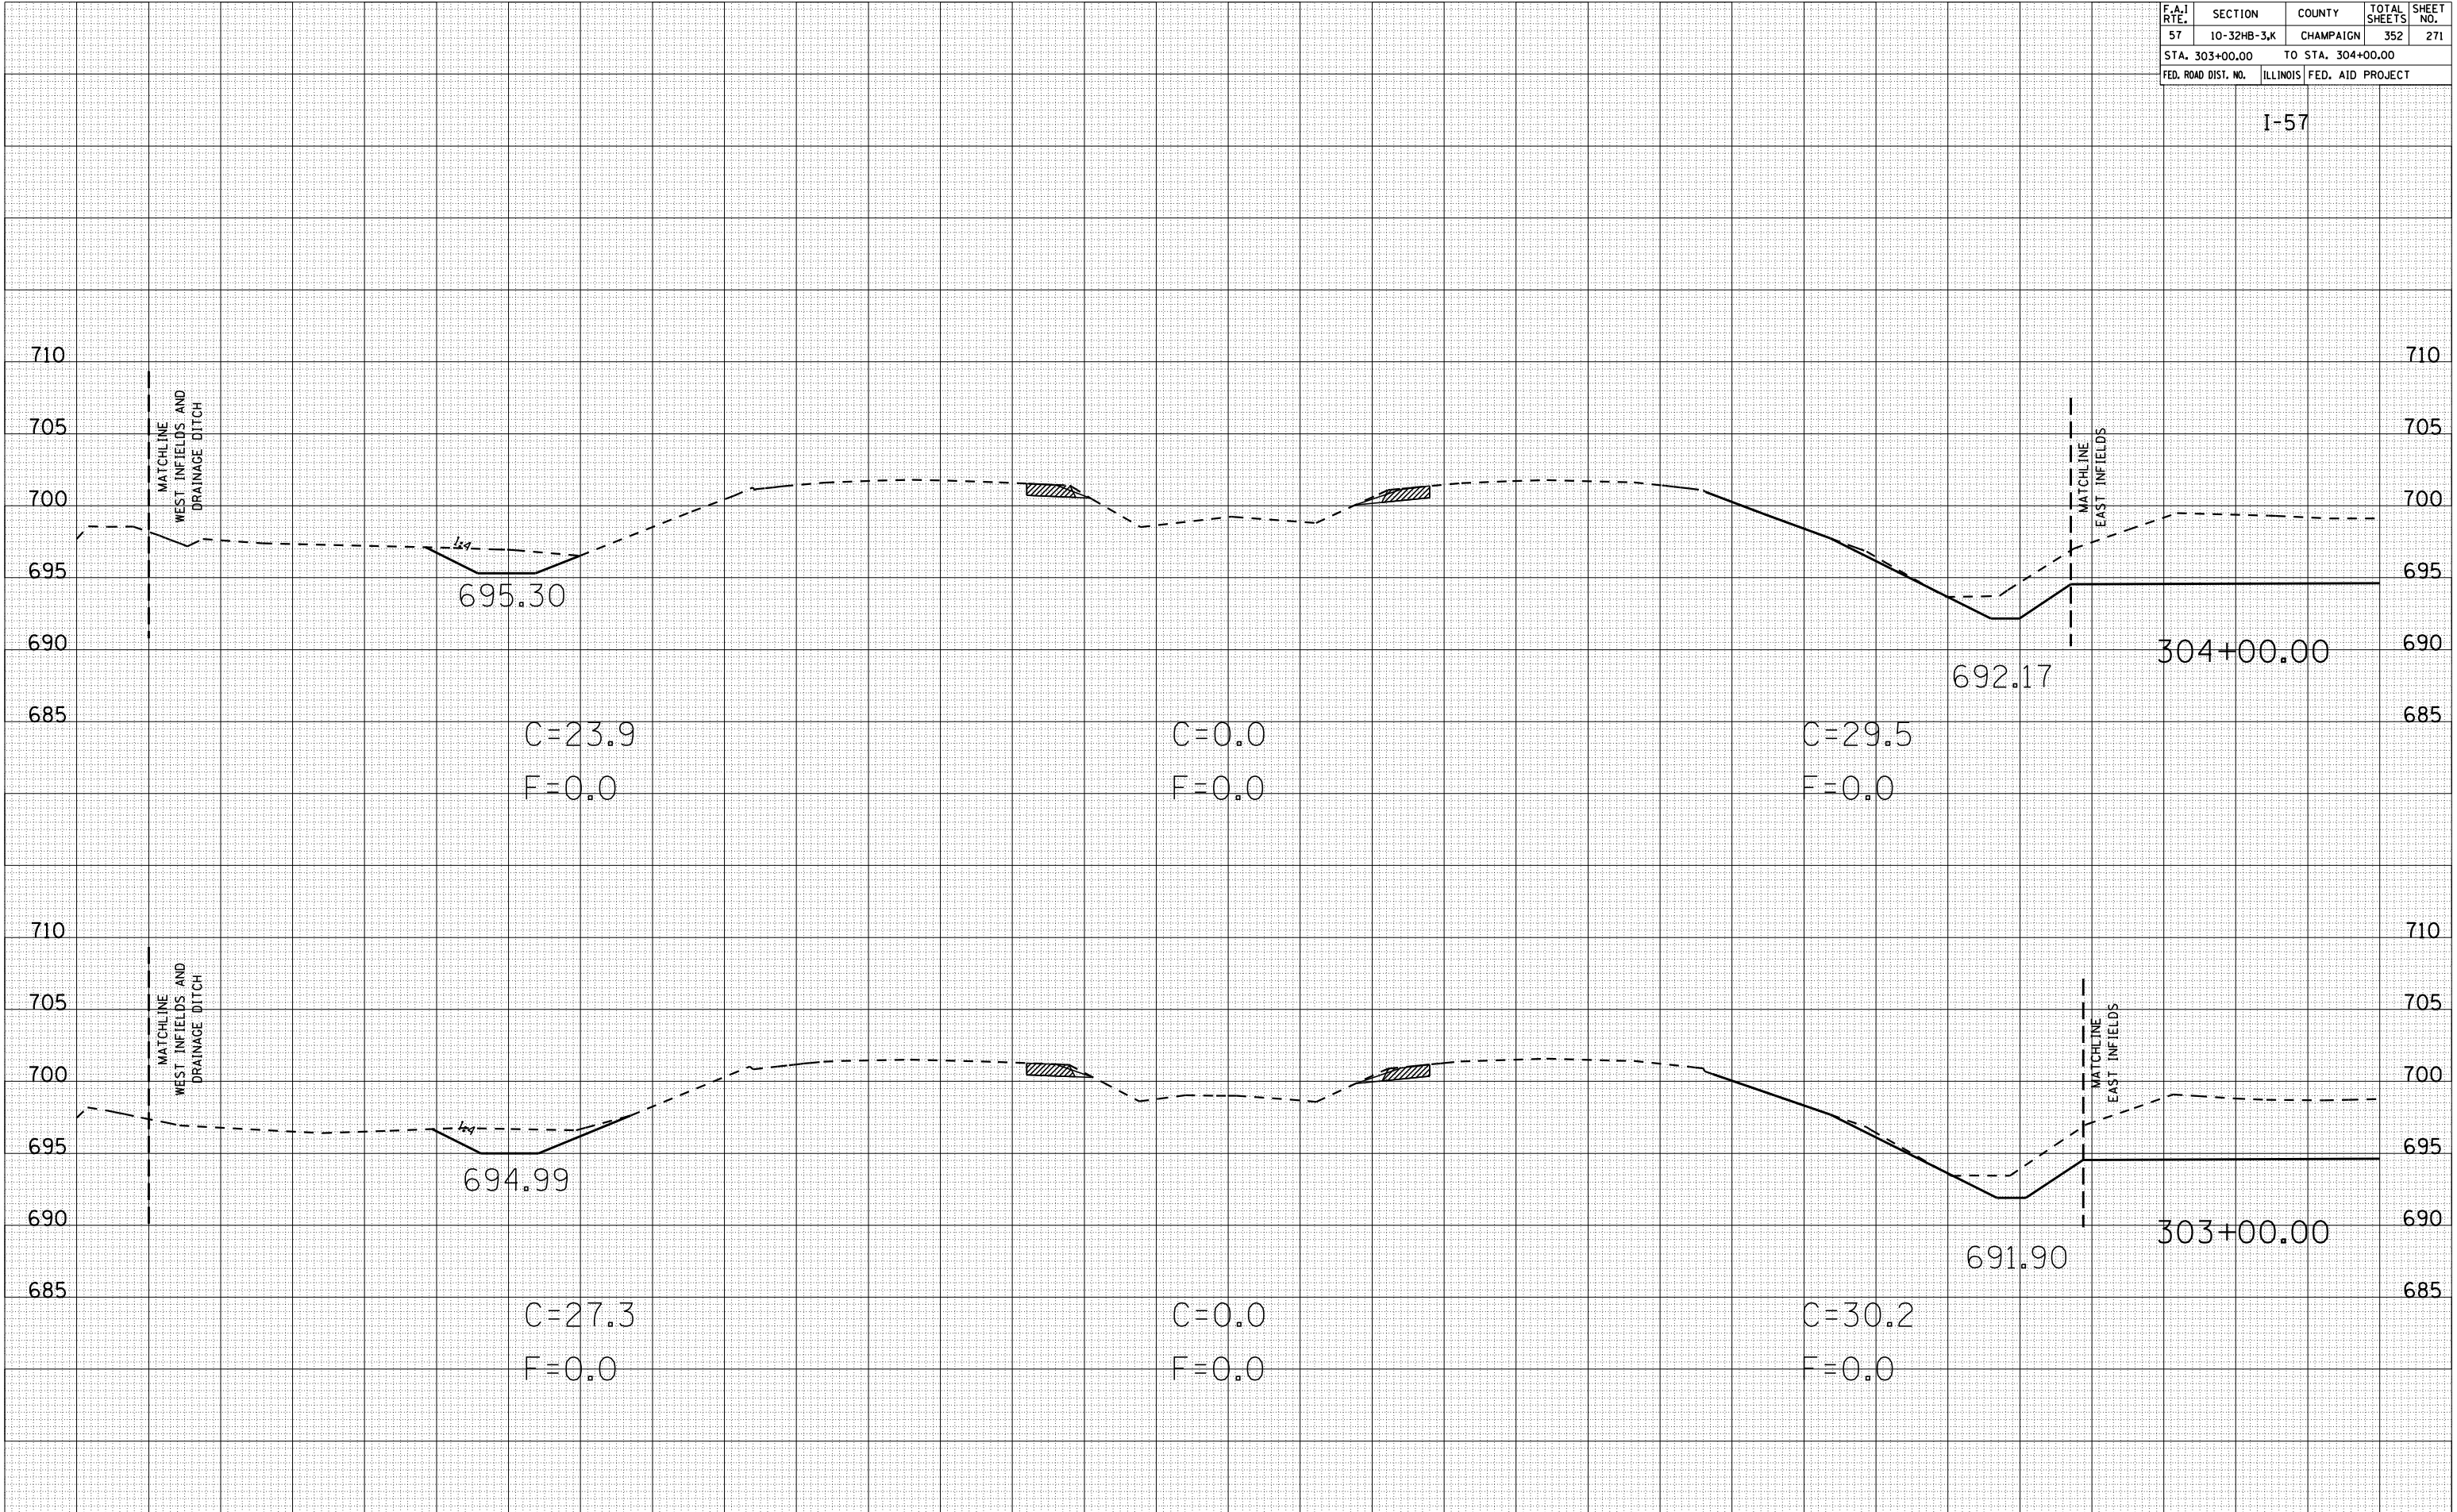

| F.A.I. RTE.         | SECTION     | COUNTY           | TOTAL SHEETS | SHEET NO. |
|---------------------|-------------|------------------|--------------|-----------|
| 57                  | 10-32HB-3,K | CHAMPAIGN        | 352          | 272       |
| STA. 305+00.00      |             | TO STA.306+00.00 |              |           |
| FED. ROAD DIST. NO. | ILLINOIS    | FED. AID PROJECT |              |           |


I-57

| BY | DATE |
|----|------|
|    |      |

|  |  |
|--|--|
|  |  |
|--|--|

| BY | DATE |
|----|------|
|    |      |

|  |  |
|--|--|
|  |  |
|--|--|

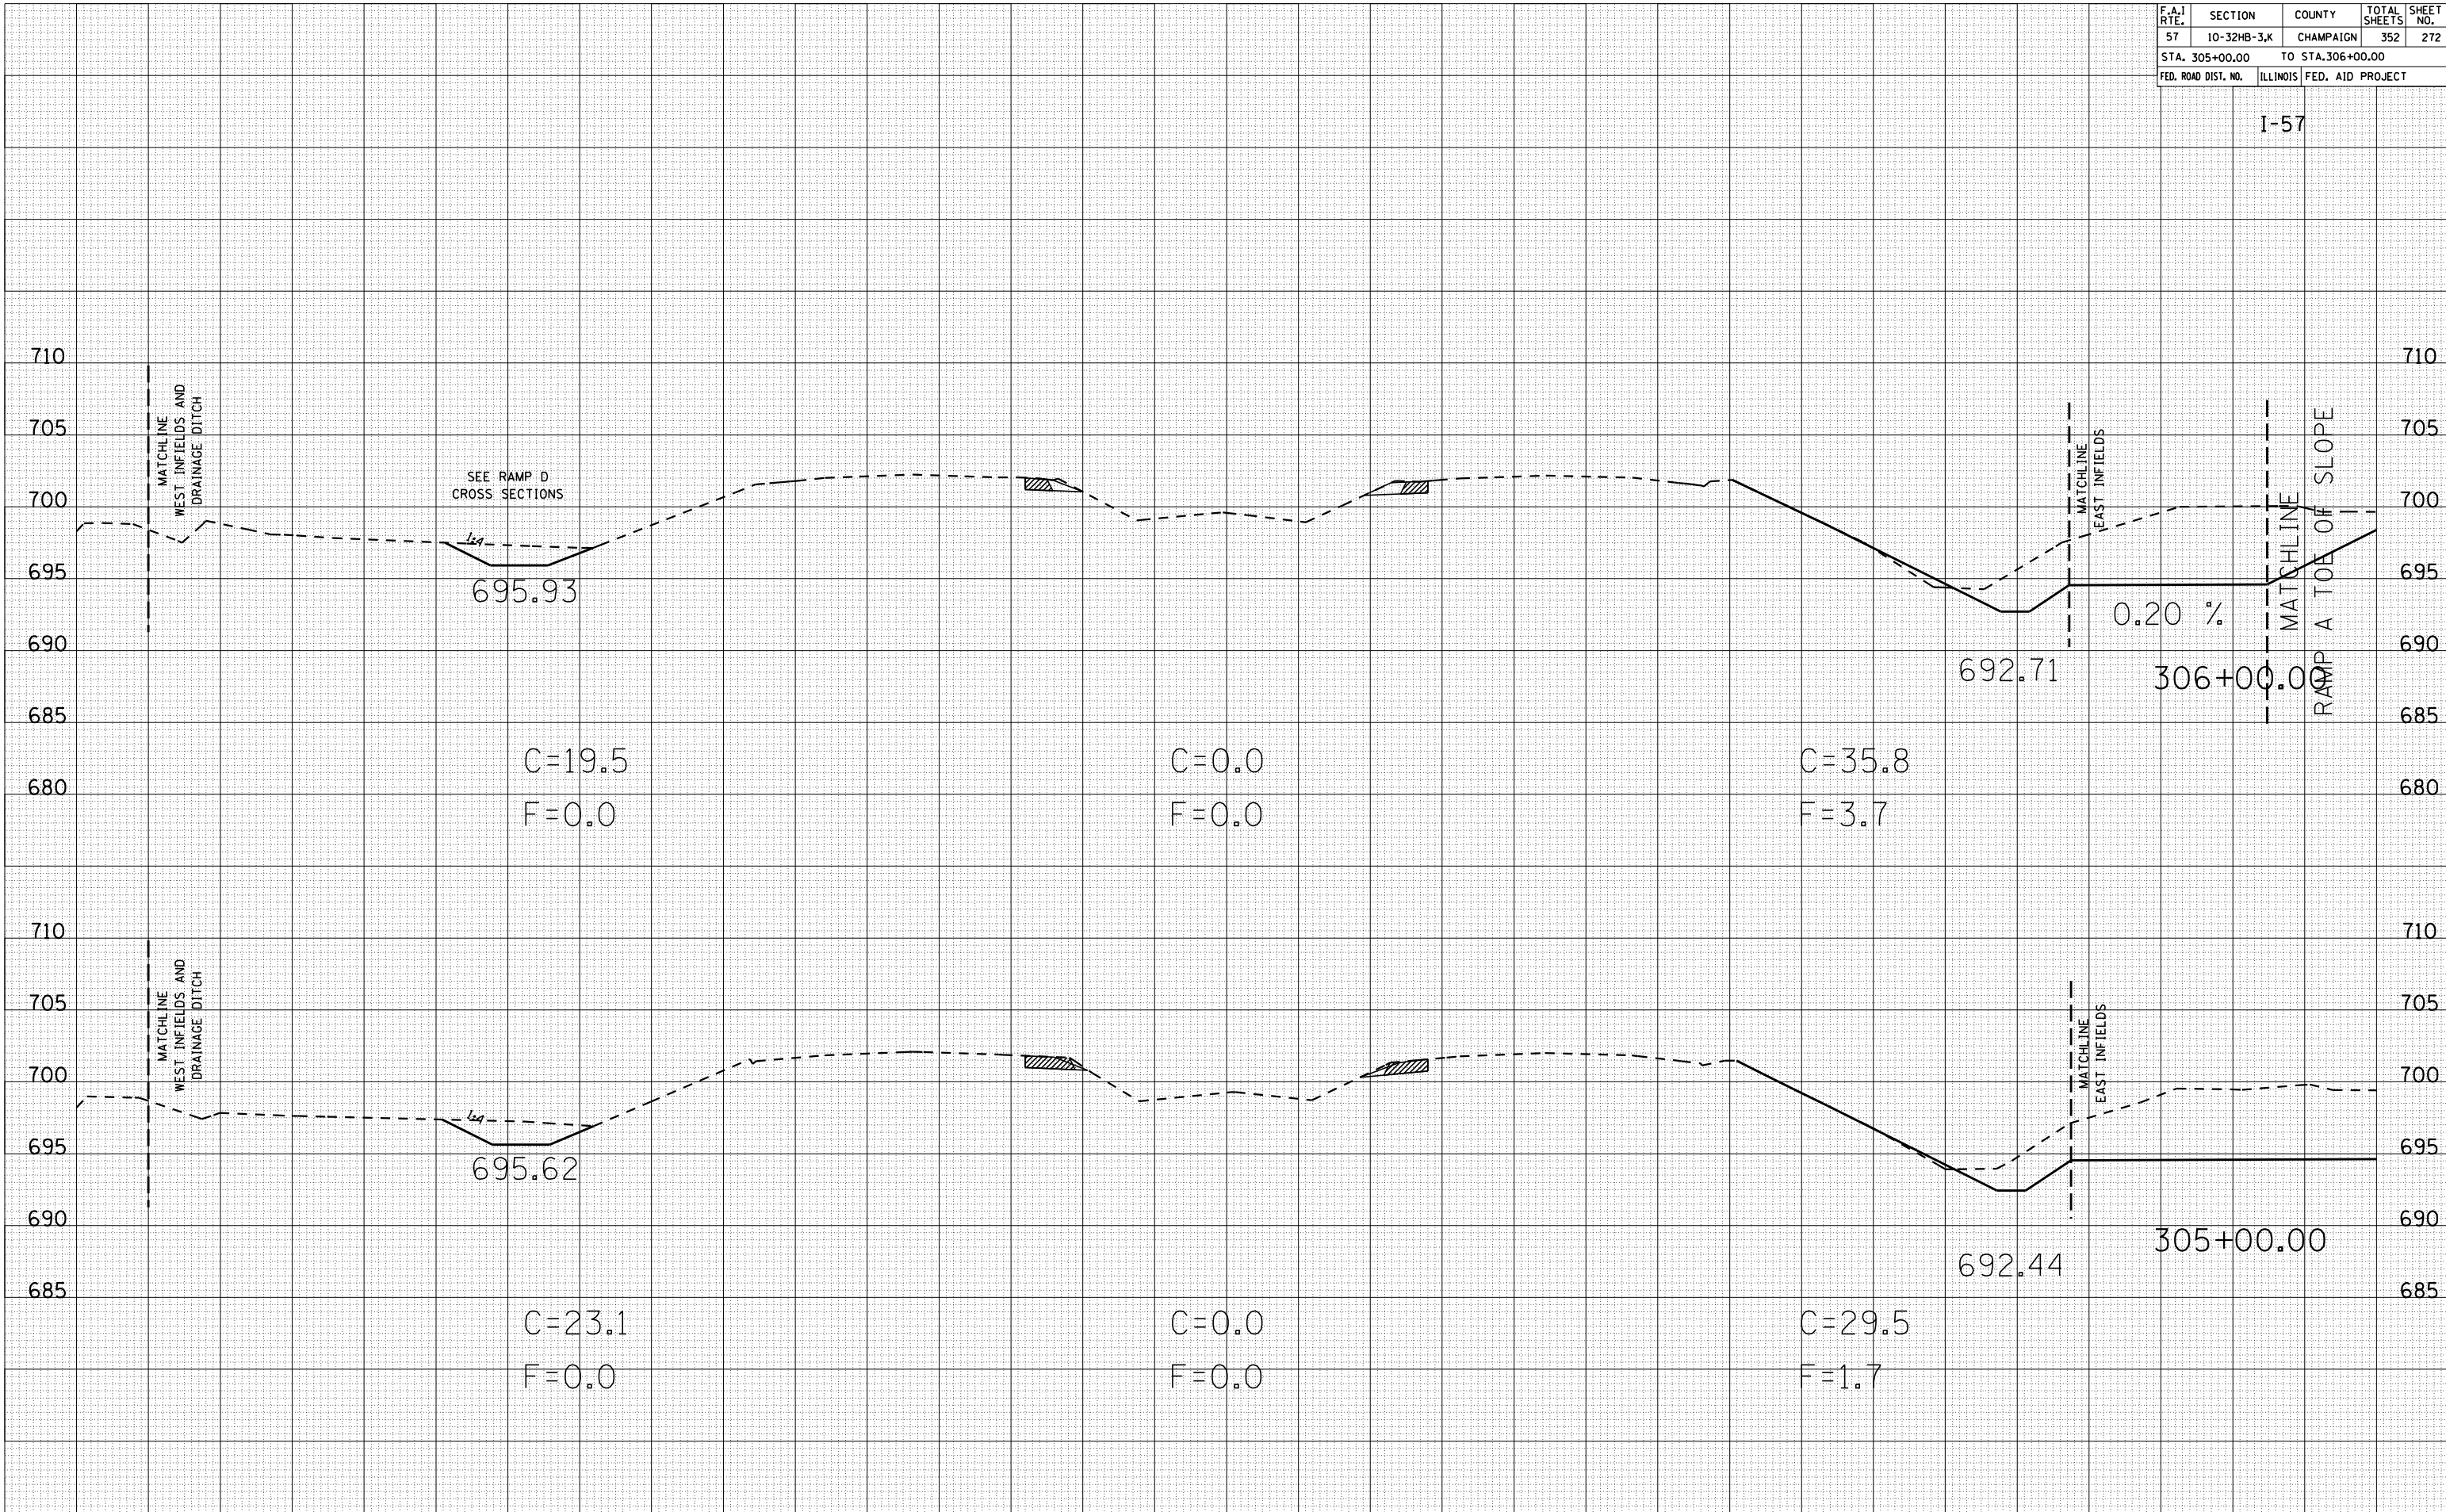




| F.A.I. RTE.         | SECTION     | COUNTY            | TOTAL SHEETS | SHEET NO. |
|---------------------|-------------|-------------------|--------------|-----------|
| 57                  | 10-32HB-3,K | CHAMPAIGN         | 352          | 273       |
| STA. 307+00.00      |             | TO STA. 309+00.00 |              |           |
| FED. ROAD DIST. NO. | ILLINOIS    | FED. AID PROJECT  |              |           |

I-57

| BY | DATE |
|----|------|
|    |      |


|              |               |
|--------------|---------------|
| FINAL SURVEY | SURVEYED      |
| NOTE BOOK    | PLOTTED       |
| NO.          | DATE          |
|              |               |
|              | AREAS CHECKED |

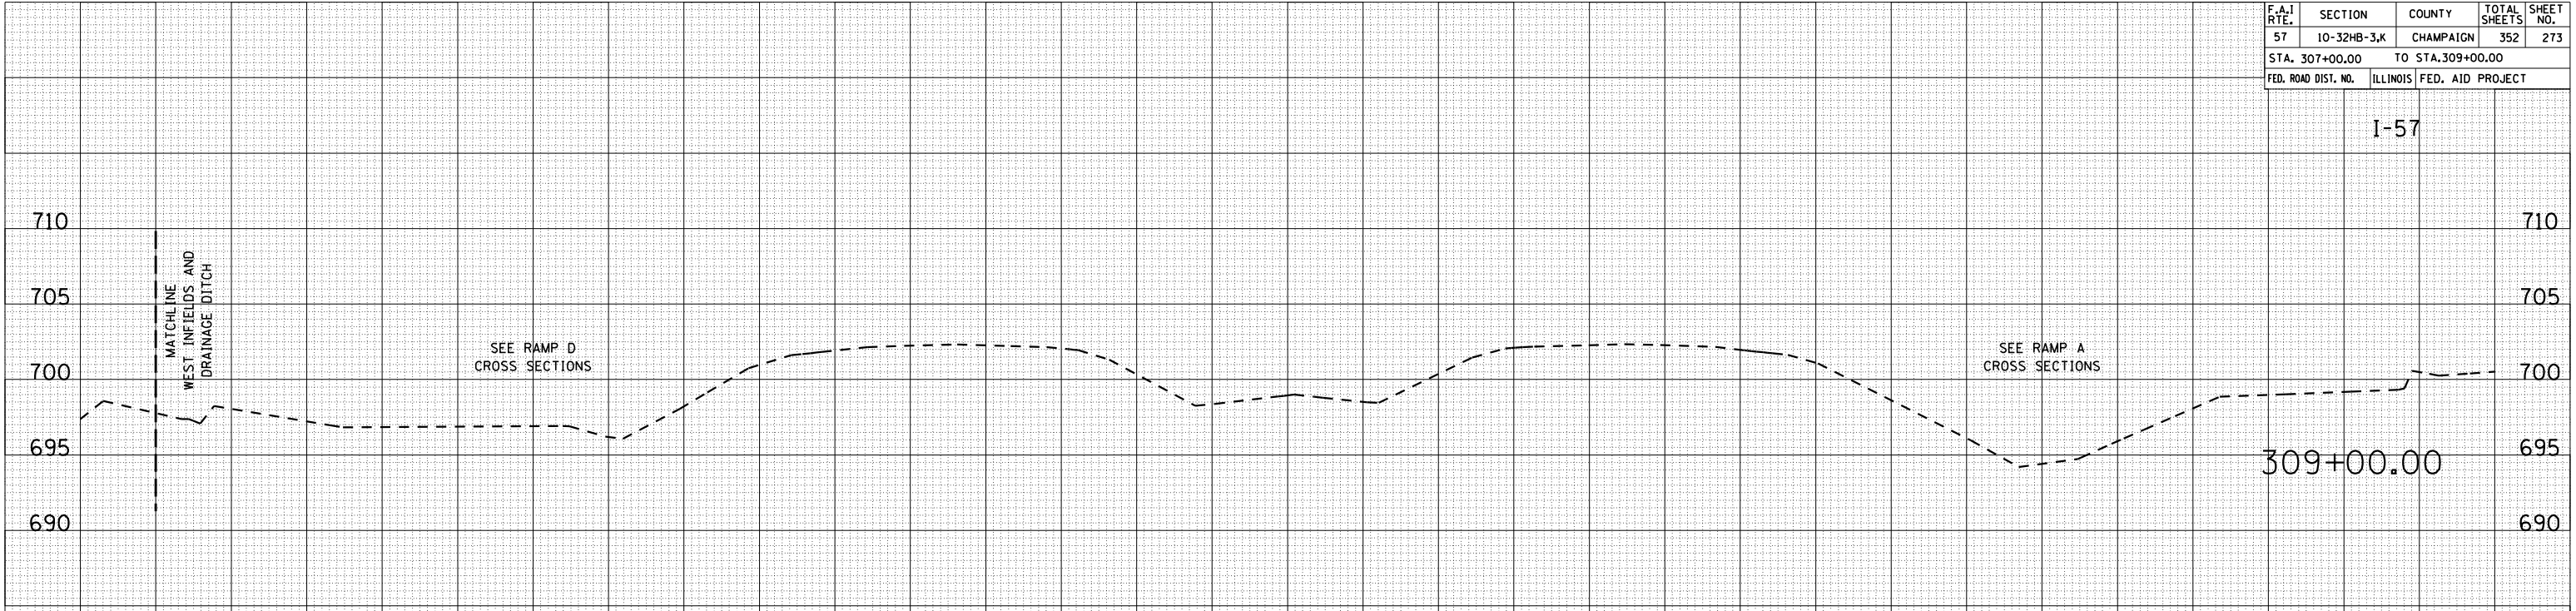

| BY | DATE |
|----|------|
|    |      |


|                 |               |
|-----------------|---------------|
| ORIGINAL SURVEY | SURVEYED      |
| NOTE BOOK       | PLOTTED       |
| NO.             | DATE          |
|                 |               |
|                 | AREAS CHECKED |

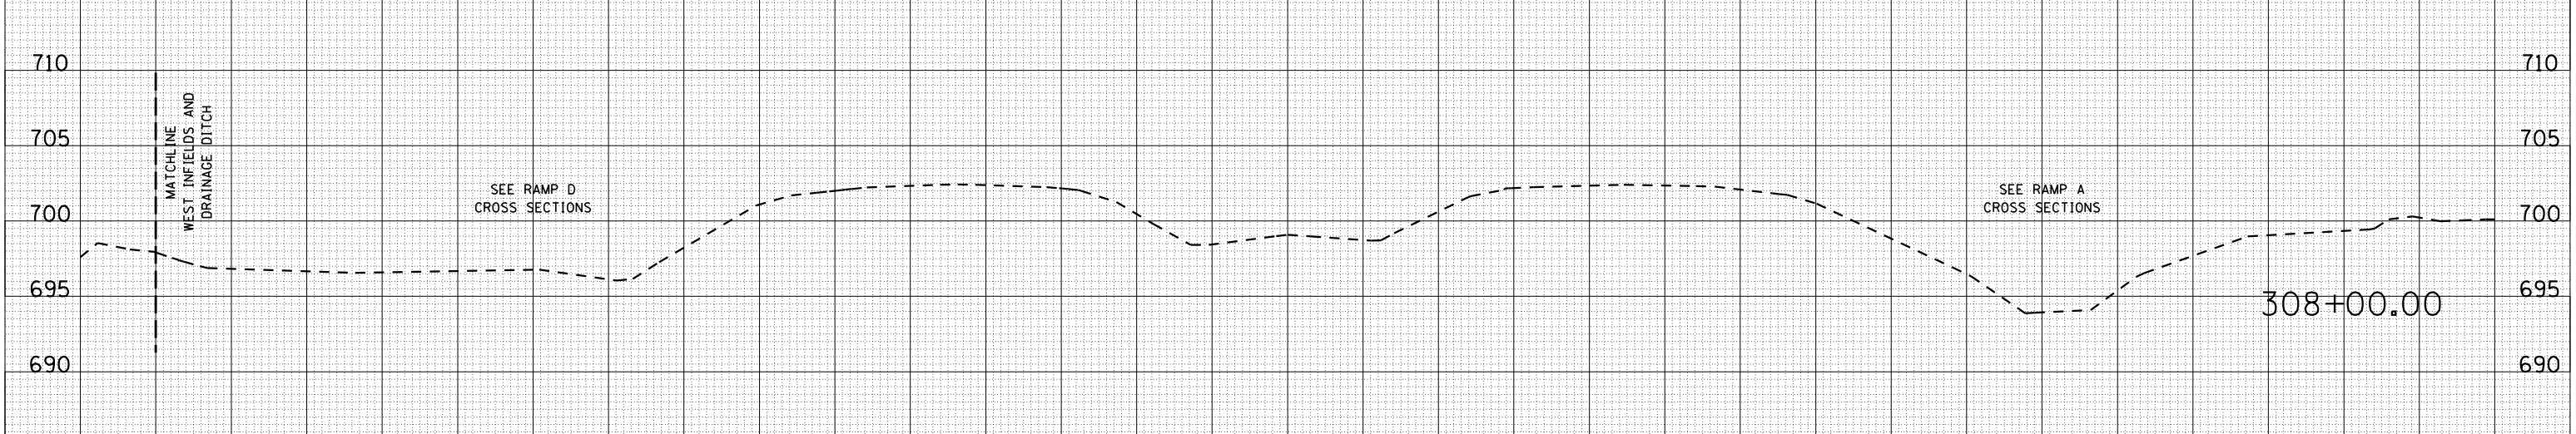

| BY | DATE |
|----|------|
|    |      |

|                 |               |
|-----------------|---------------|
| ORIGINAL SURVEY | SURVEYED      |
| NOTE BOOK       | PLOTTED       |
| NO.             | DATE          |
|                 |               |
|                 | AREAS CHECKED |

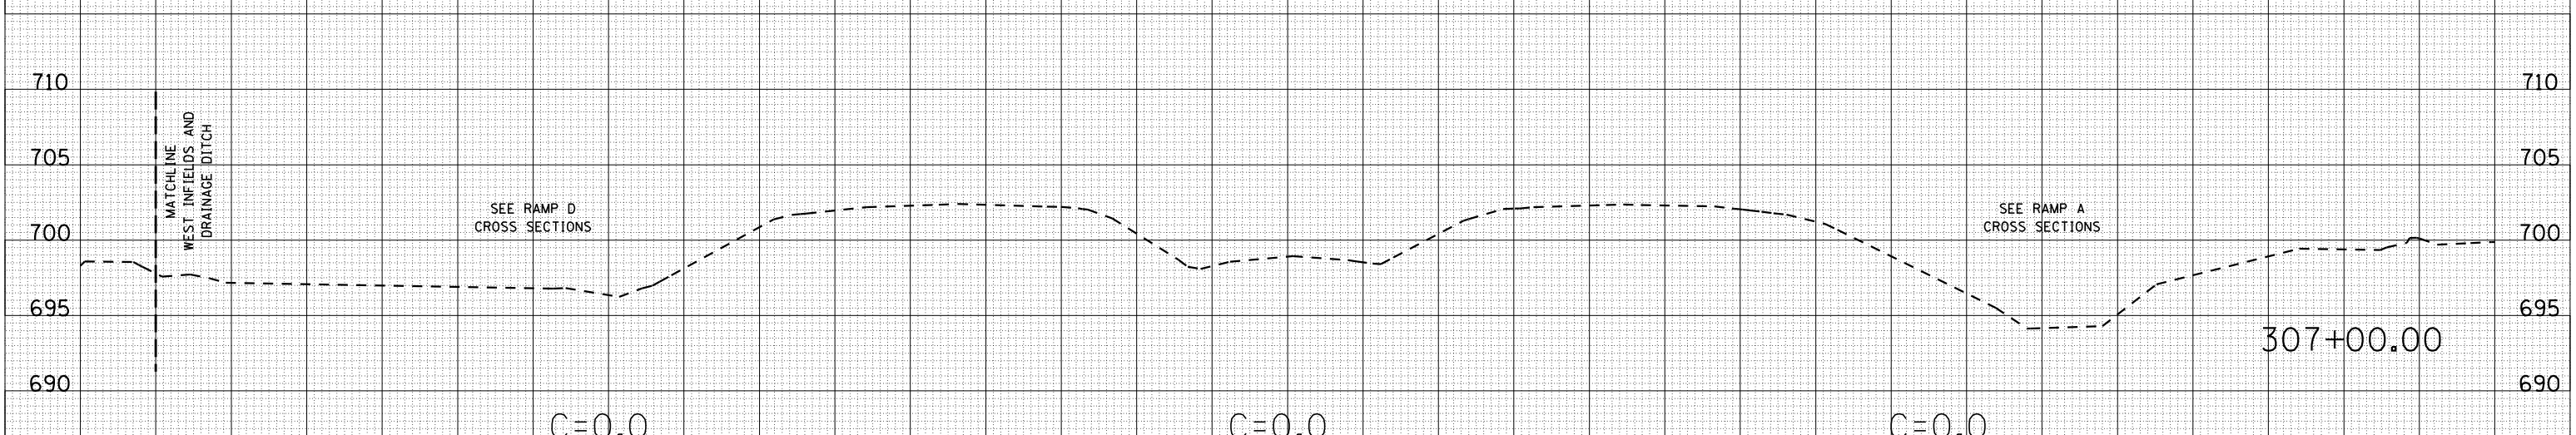

C=0.0  
F=0.0

C=0.0  
F=0.0

C=0.0  
F=0.0

| F.A.I. RTE.         | SECTION     | COUNTY            | TOTAL SHEETS | SHEET NO. |
|---------------------|-------------|-------------------|--------------|-----------|
| 57                  | 10-32HB-3,K | CHAMPAIGN         | 352          | 274       |
| STA. 310+00.00      |             | TO STA. 312+00.00 |              |           |
| FED. ROAD DIST. NO. | ILLINOIS    | FED. AID PROJECT  |              |           |

I-57

| BY | DATE |
|----|------|
|    |      |


  

| FINAL SURVEY | SURVEYED | PLOTTED | DATE | NO. |
|--------------|----------|---------|------|-----|
|              |          |         |      |     |
|              |          |         |      |     |
|              |          |         |      |     |
|              |          |         |      |     |

| BY | DATE |
|----|------|
|    |      |

| ORIGINAL SURVEY | SURVEYED | PLOTTED | DATE | NO. |
|-----------------|----------|---------|------|-----|
|                 |          |         |      |     |
|                 |          |         |      |     |
|                 |          |         |      |     |
|                 |          |         |      |     |

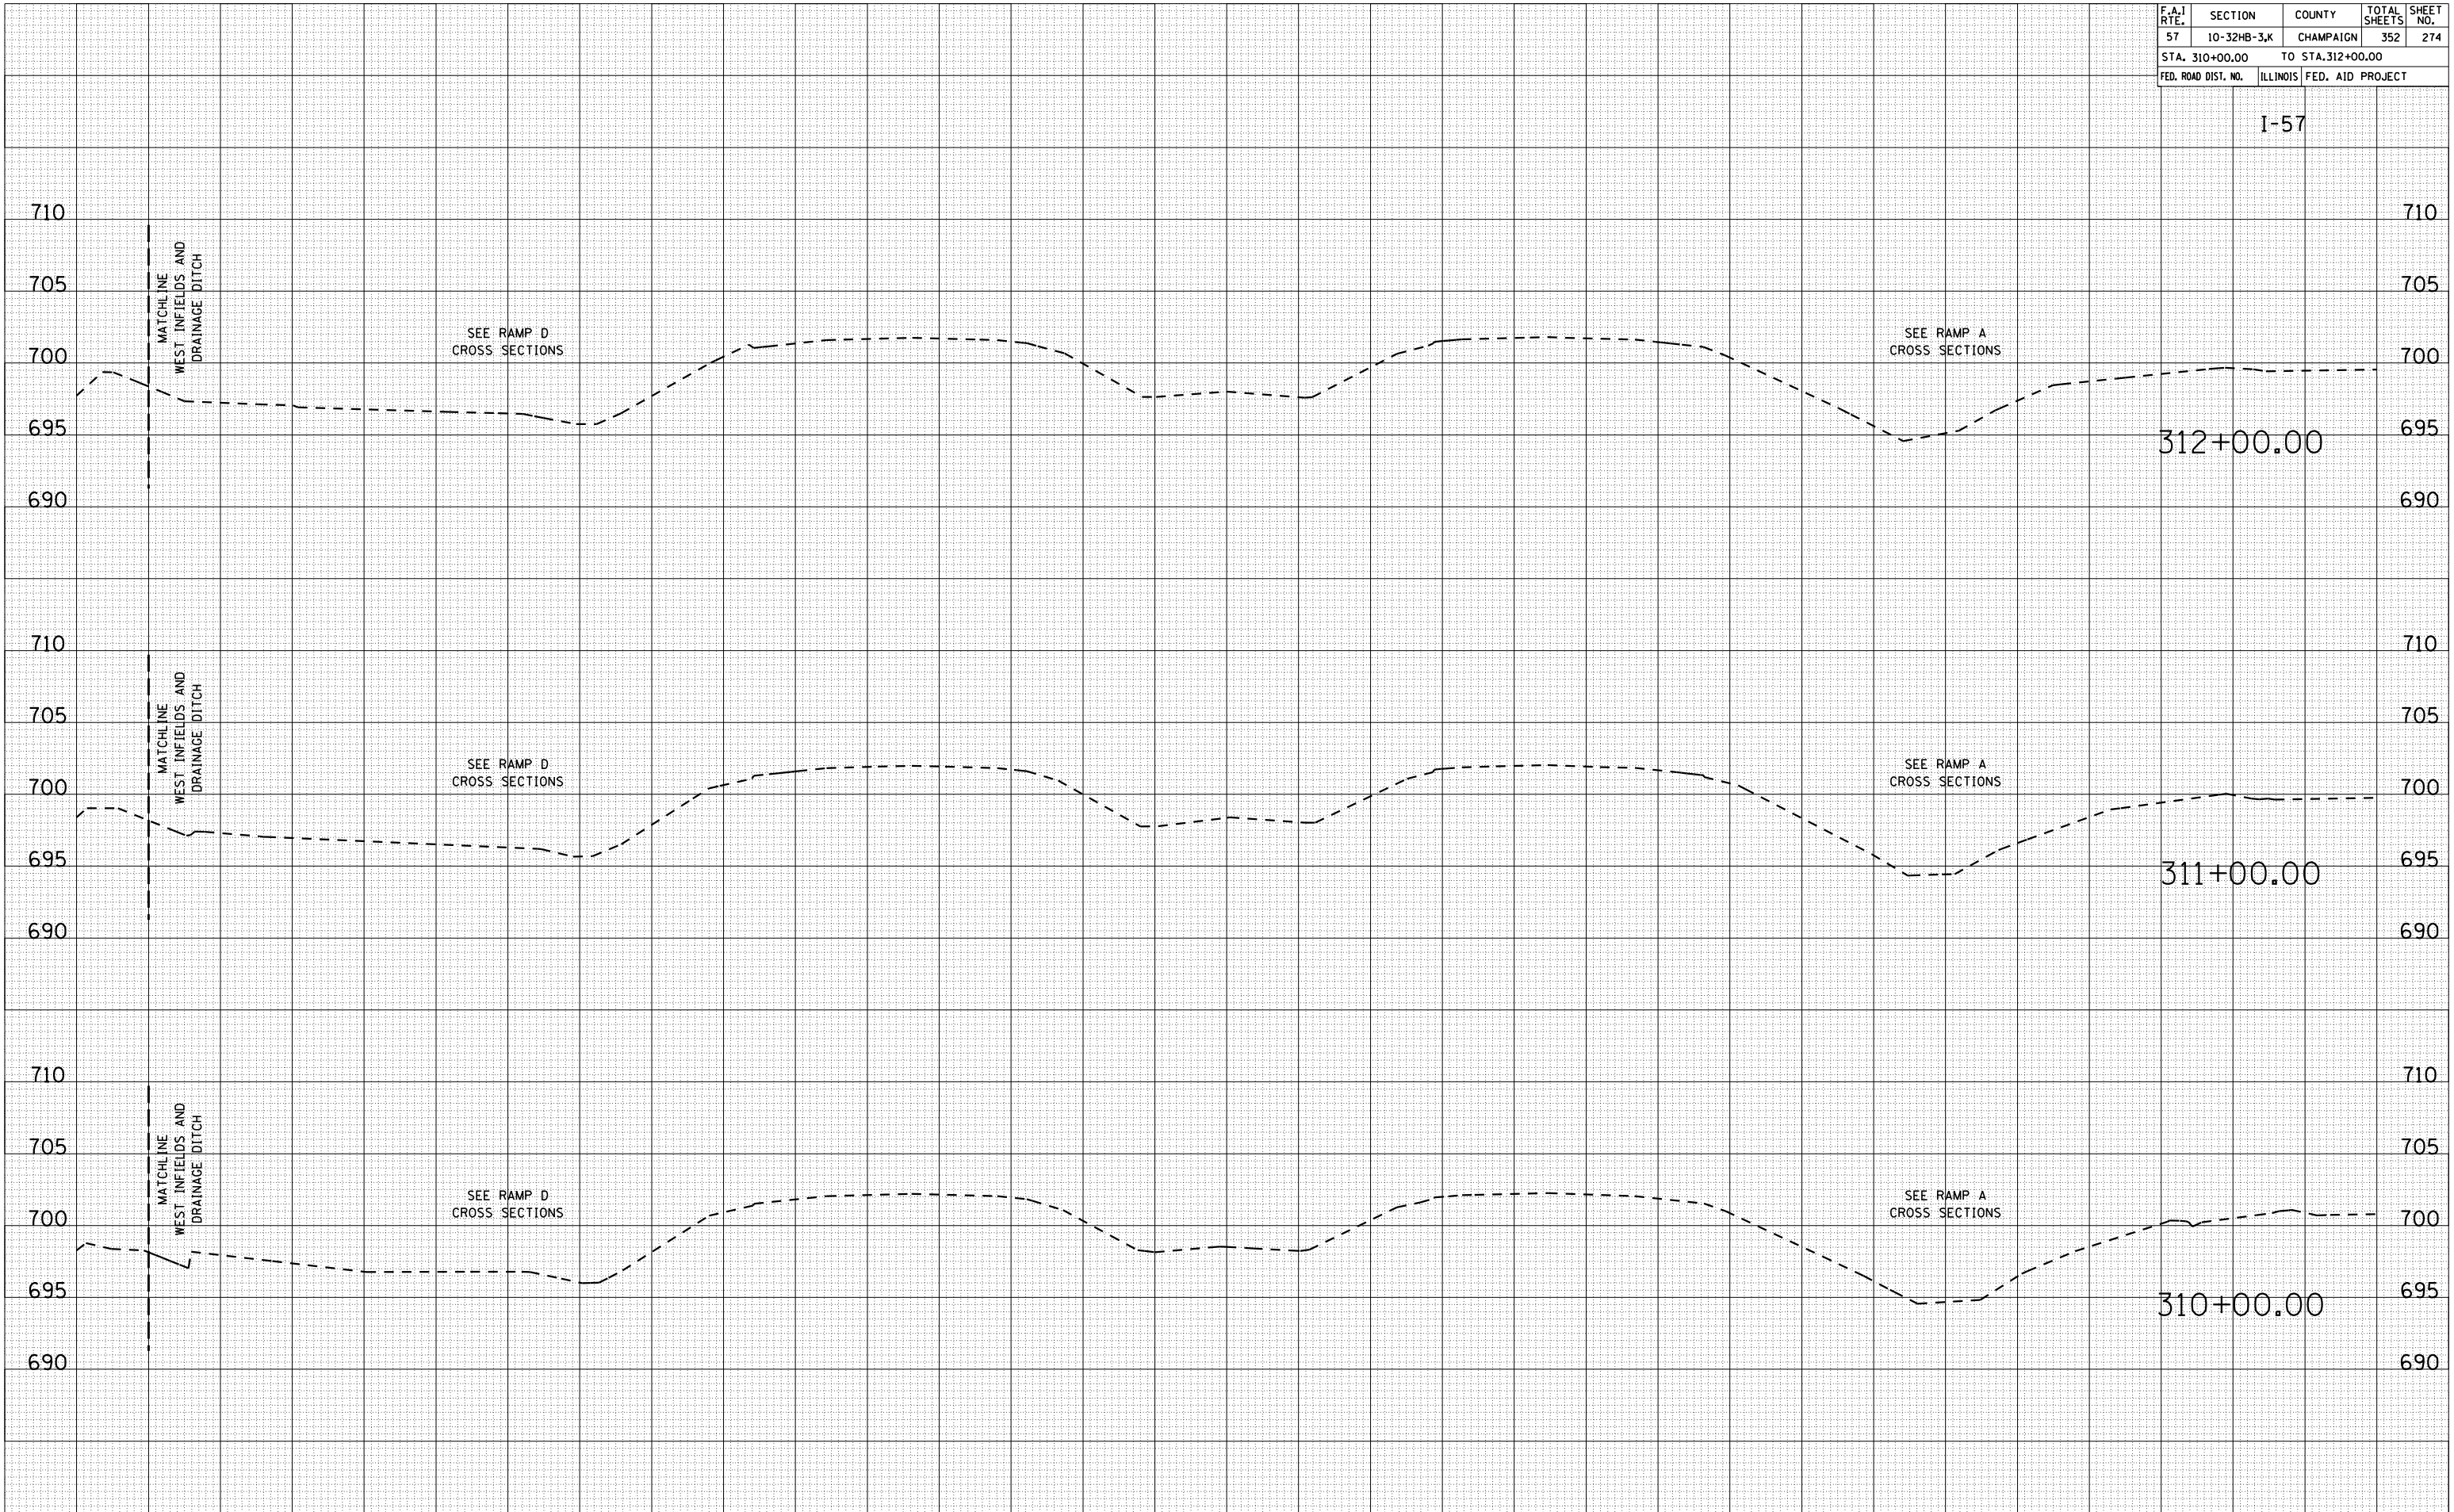


| F.A.I. RTE.         | SECTION     | COUNTY            | TOTAL SHEETS | SHEET NO. |
|---------------------|-------------|-------------------|--------------|-----------|
| 57                  | 10-32HB-3,K | CHAMPAIGN         | 352          | 275       |
| STA. 313+00.00      |             | TO STA. 315+00.00 |              |           |
| FED. ROAD DIST. NO. | ILLINOIS    | FED. AID PROJECT  |              |           |

I-57

| BY | DATE |
|----|------|
|    |      |
|    |      |
|    |      |
|    |      |
|    |      |

| BY | DATE |
|----|------|
|    |      |
|    |      |
|    |      |
|    |      |
|    |      |

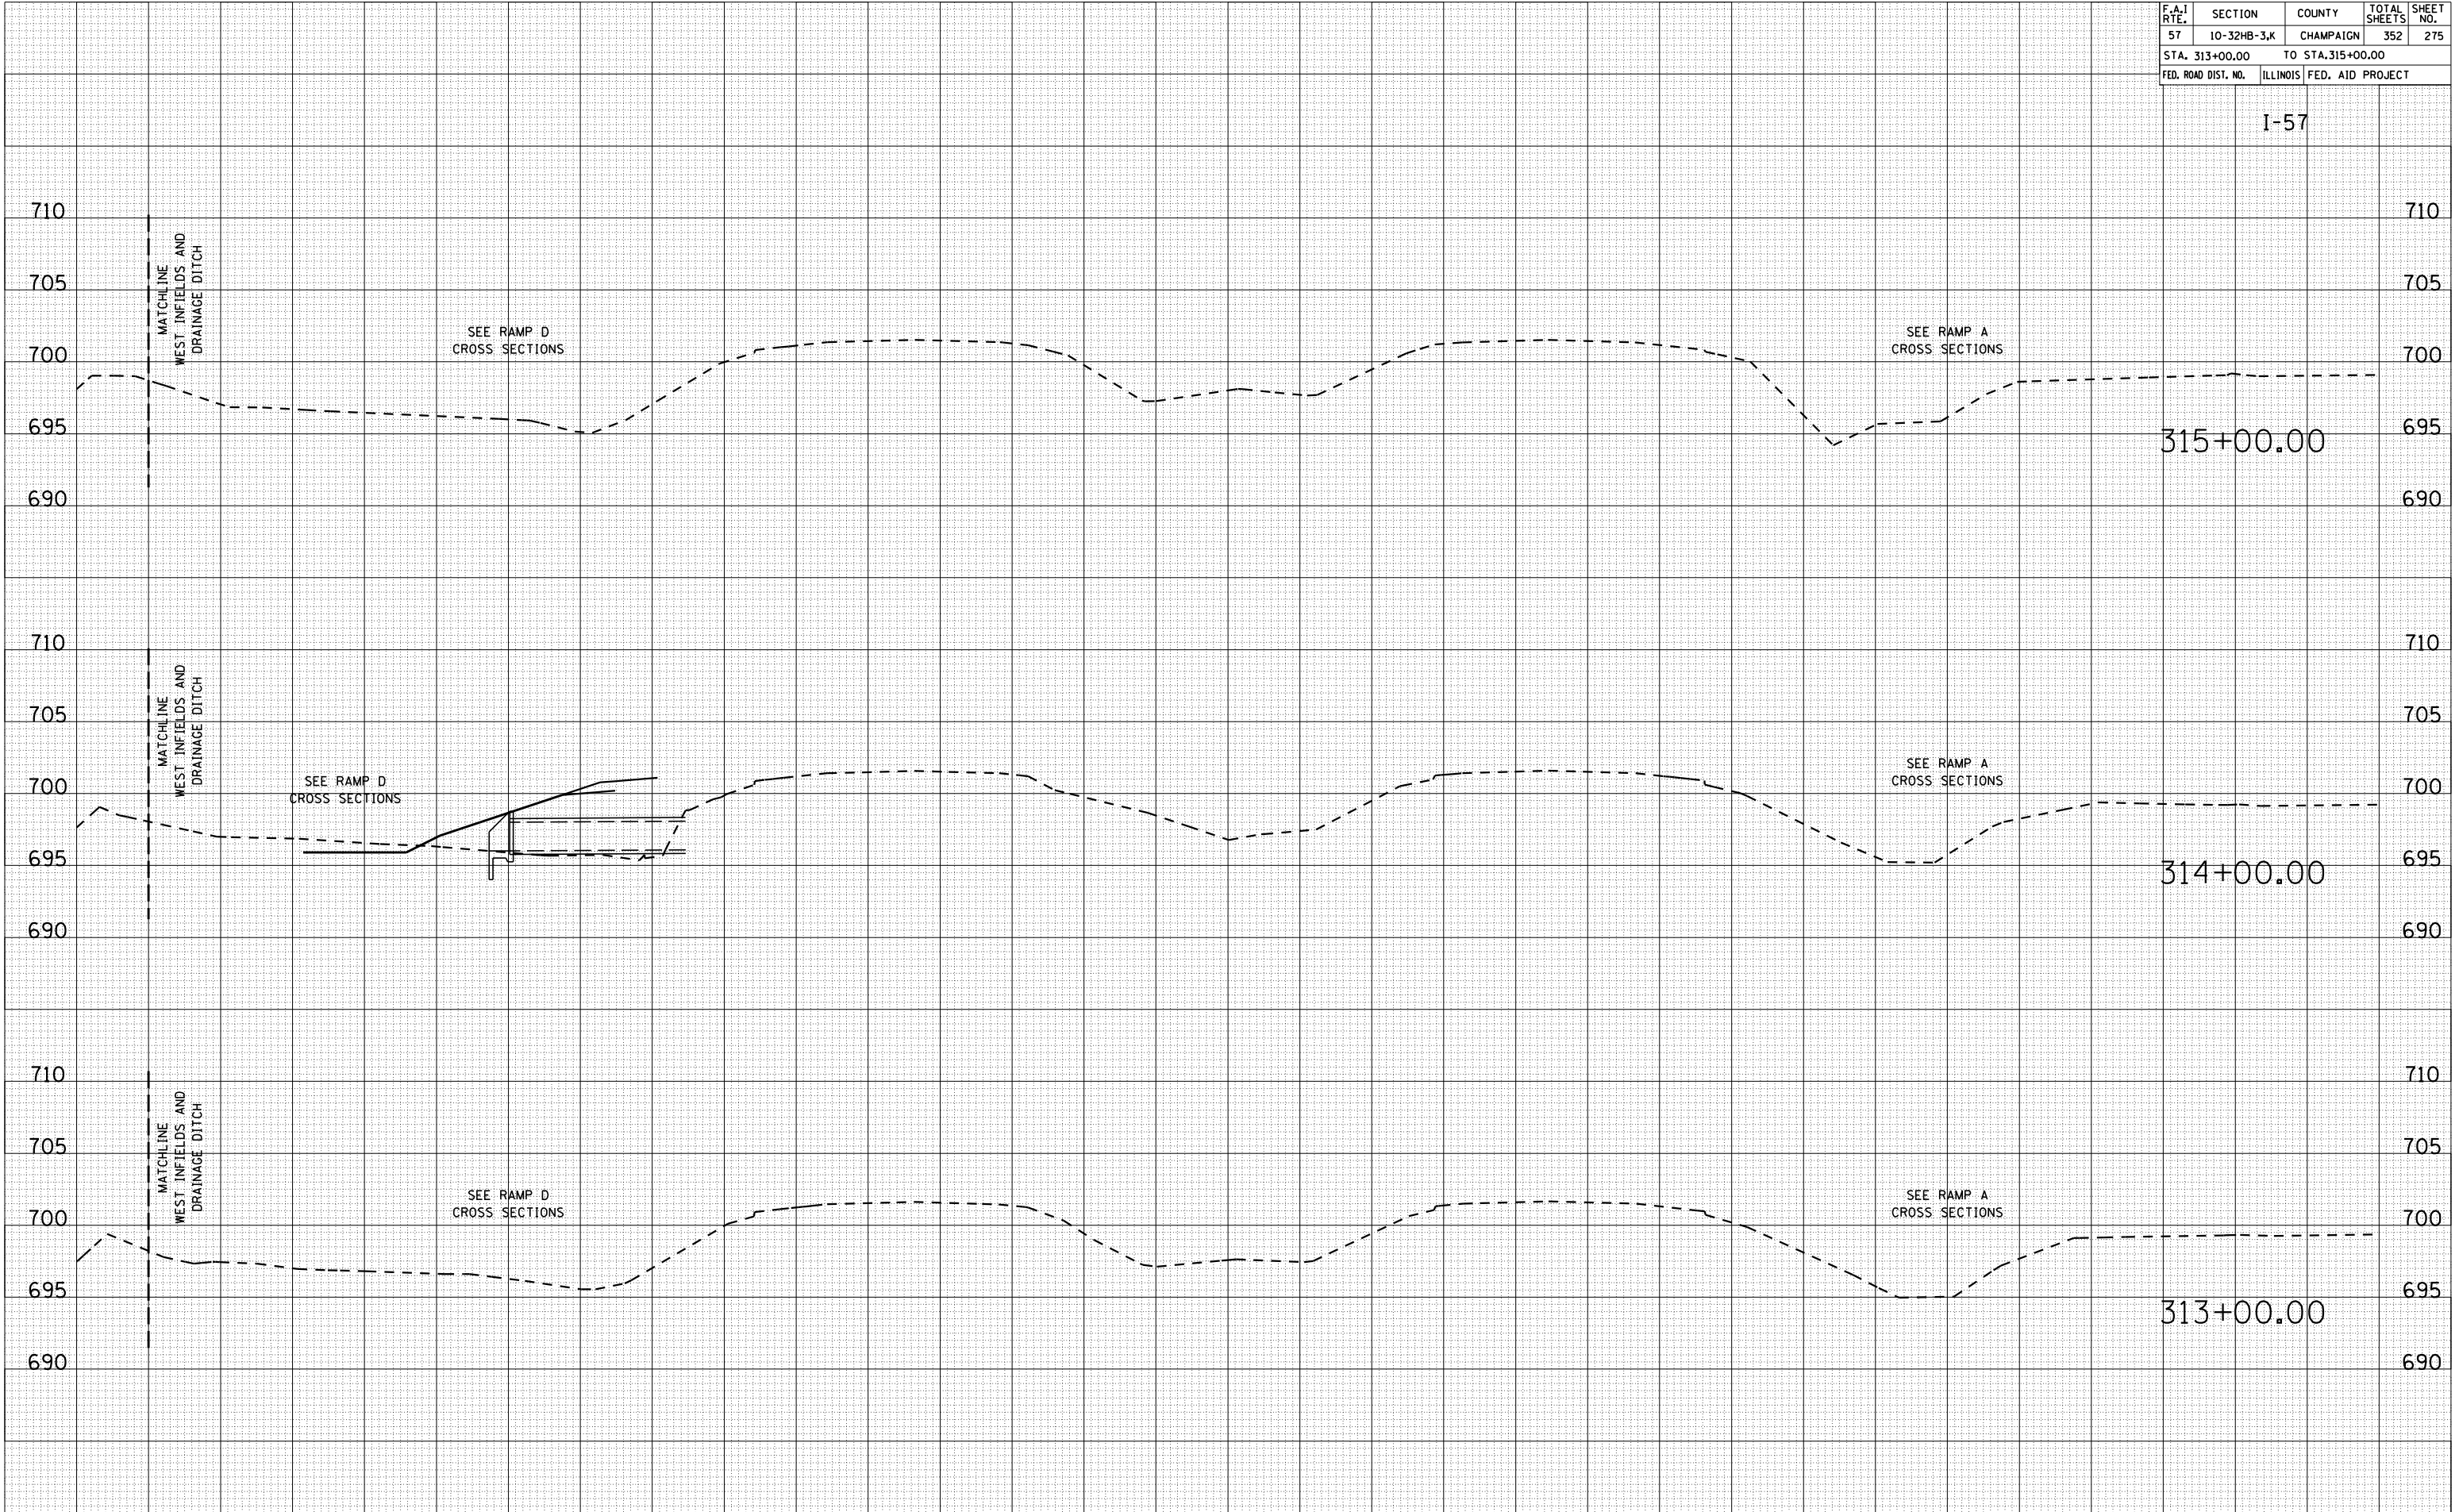


| F.A.I. RTE.         | SECTION     | COUNTY            | TOTAL SHEETS | SHEET NO. |
|---------------------|-------------|-------------------|--------------|-----------|
| 57                  | 10-32HB-3,K | CHAMPAIGN         | 352          | 276       |
| STA. 316+00.00      |             | TO STA. 318+00.00 |              |           |
| FED. ROAD DIST. NO. | ILLINOIS    | FED. AID PROJECT  |              |           |

I-57


| BY | DATE |
|----|------|
|    |      |
|    |      |
|    |      |
|    |      |
|    |      |

| BY | DATE |
|----|------|
|    |      |
|    |      |
|    |      |
|    |      |
|    |      |

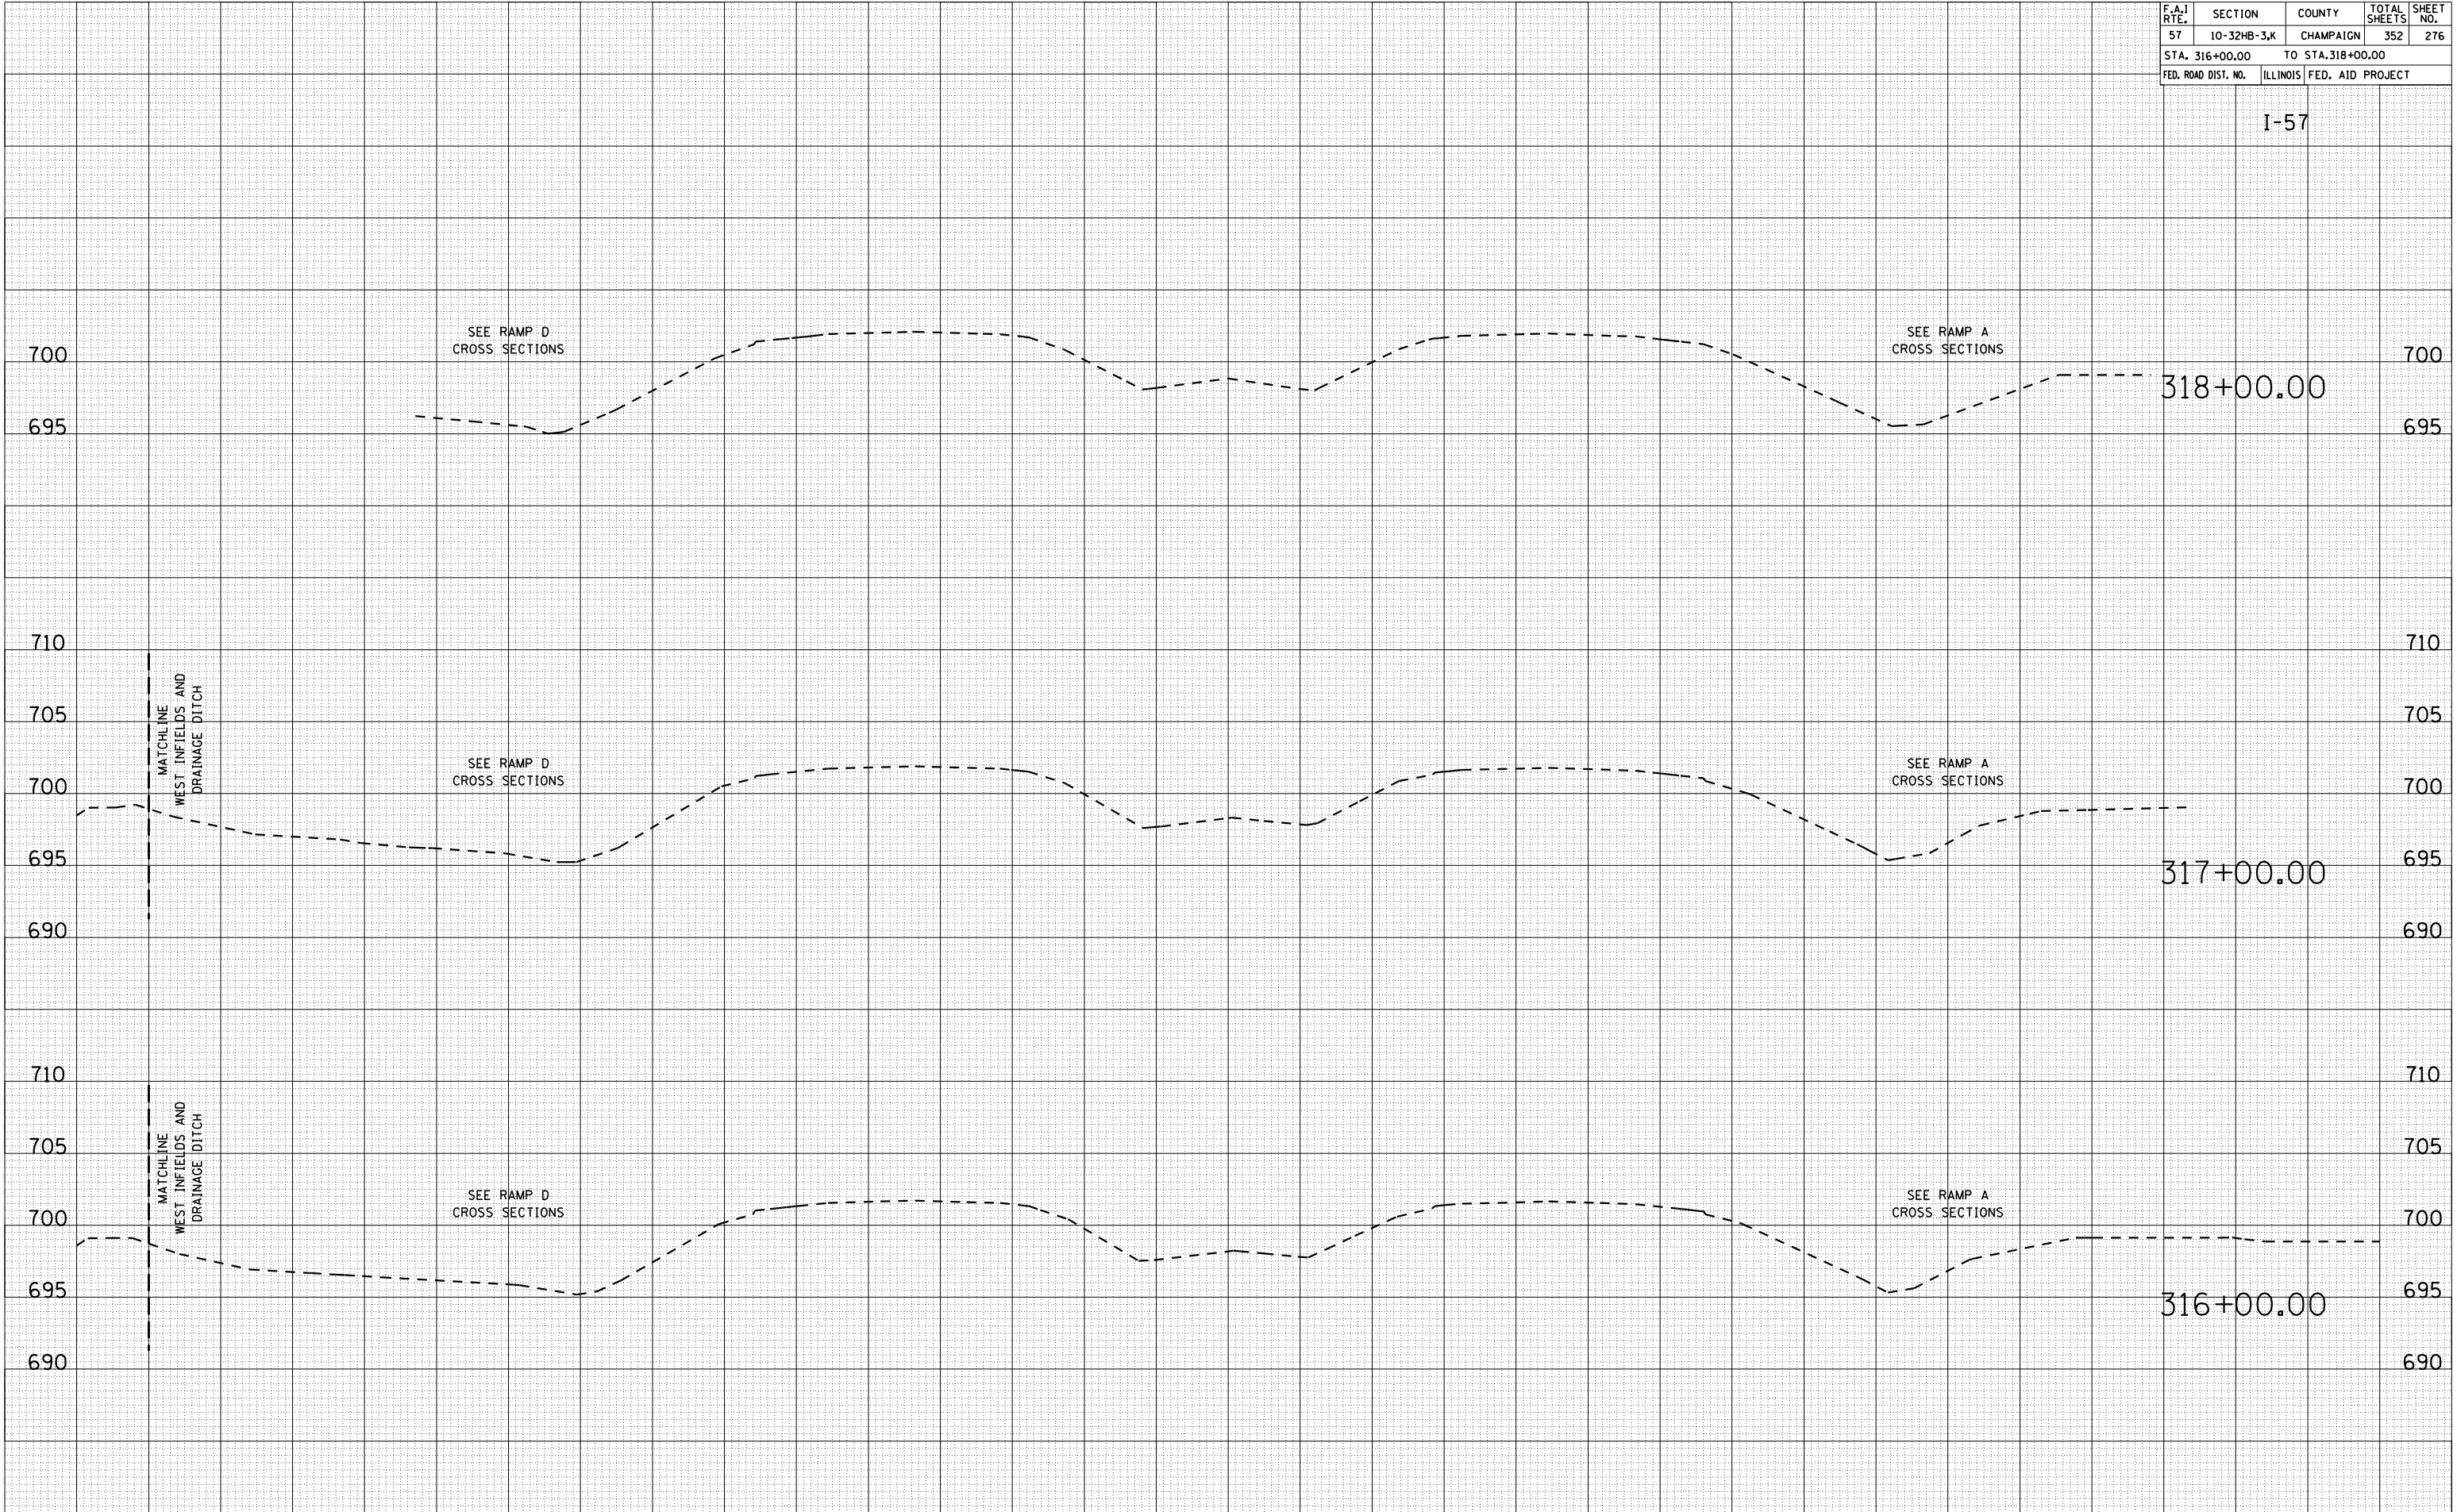

| F.A.I. RTE.         | SECTION     | COUNTY           | TOTAL SHEETS      | SHEET NO. |
|---------------------|-------------|------------------|-------------------|-----------|
| 57                  | 10-32HB-3,K | CHAMPAIGN        | 352               | 277       |
| STA. 319+00.00      |             |                  | TO STA. 322+00.00 |           |
| FED. ROAD DIST. NO. | ILLINOIS    | FED. AID PROJECT |                   |           |

I-57

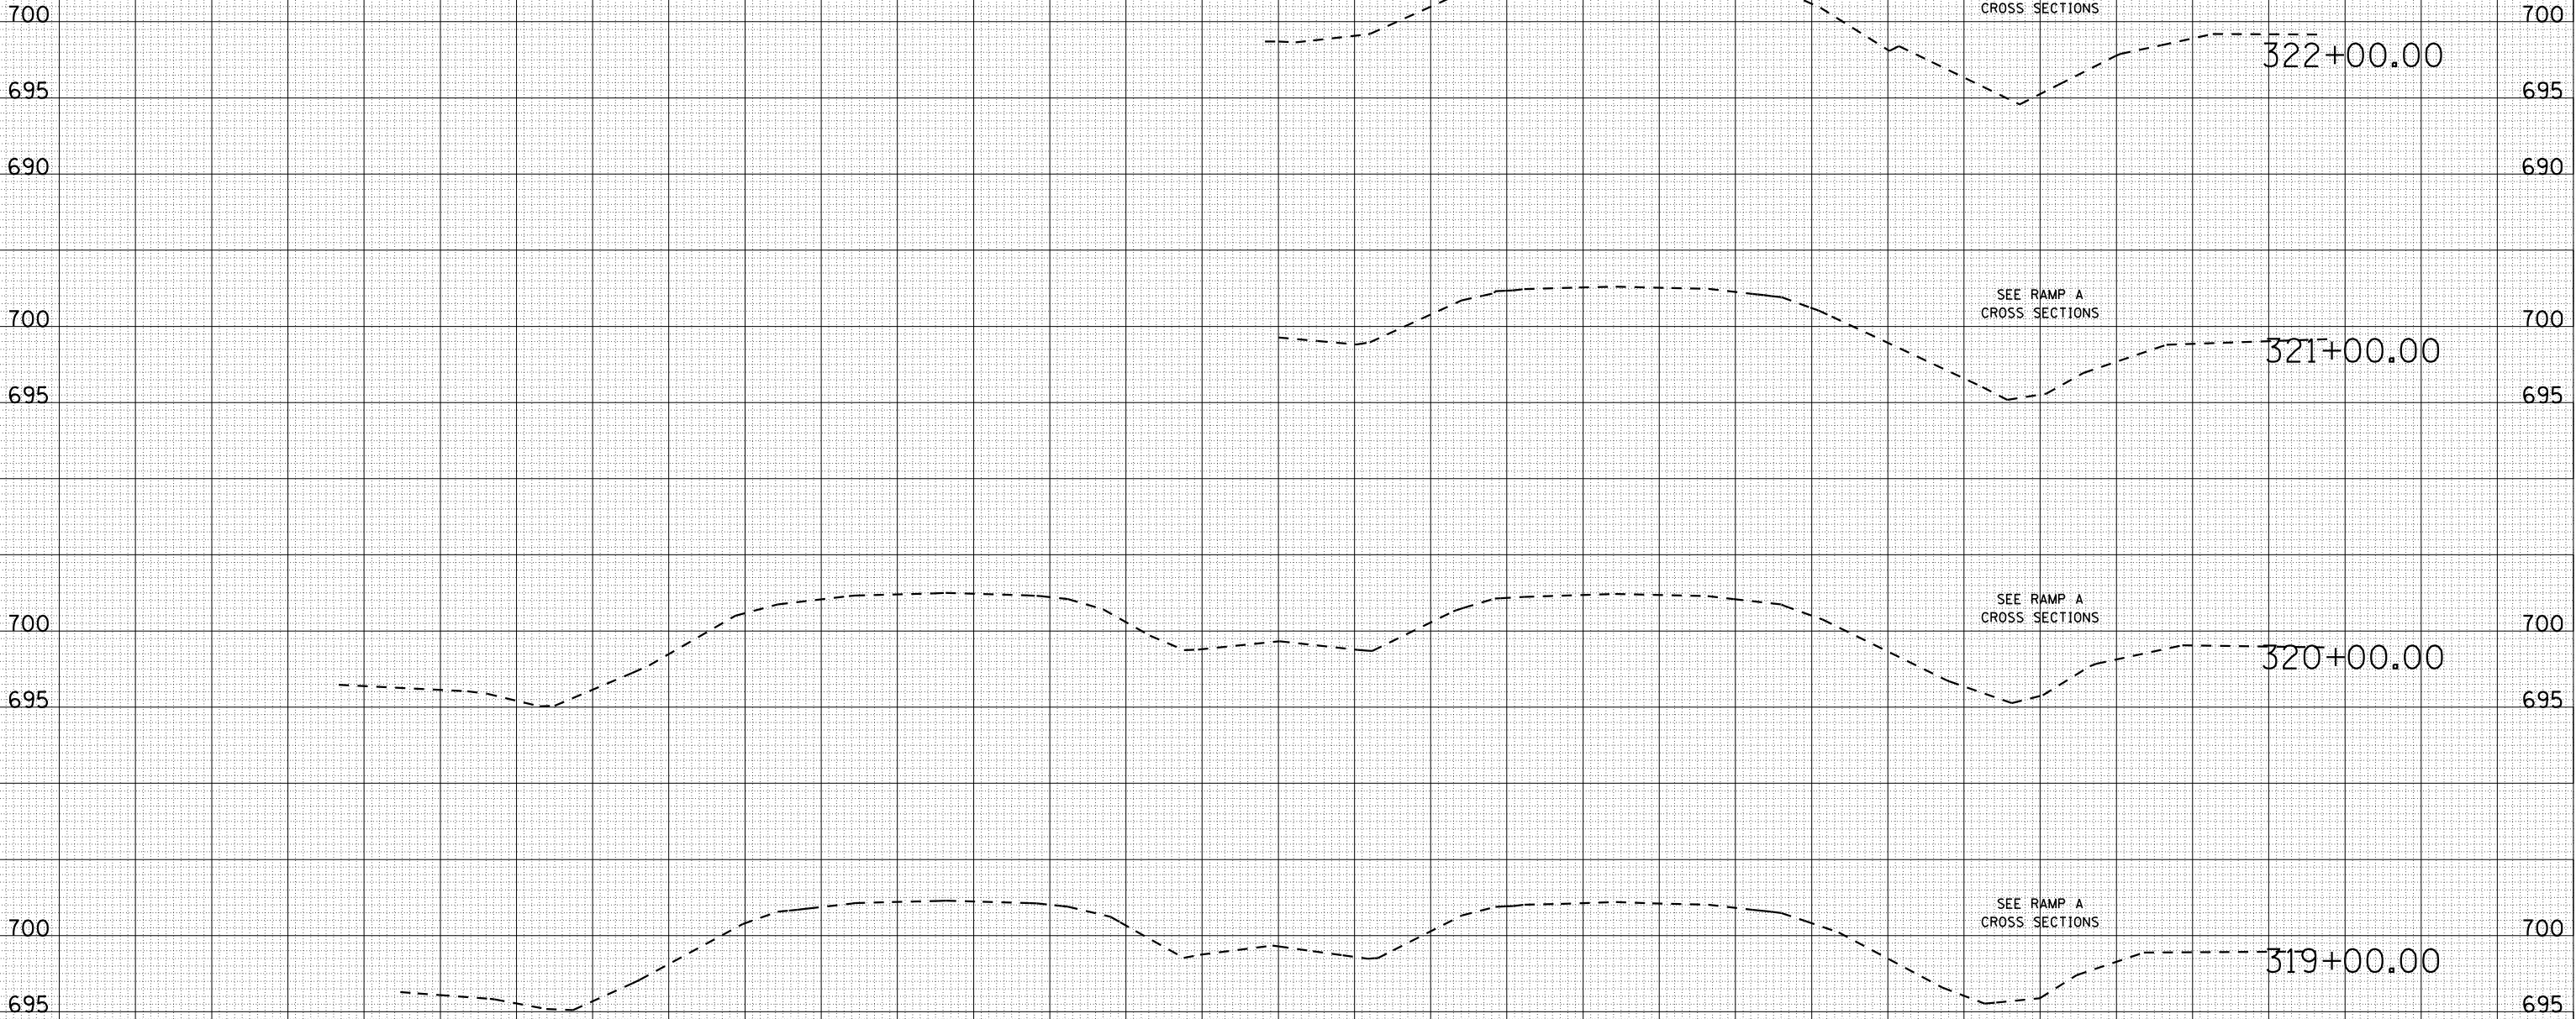

| BY            | DATE |
|---------------|------|
|               |      |
| FINAL SURVEY  | DATE |
|               |      |
| SURVEYED      | DATE |
|               |      |
| NOTED         | DATE |
|               |      |
| AREAS CHECKED | NO.  |
|               |      |

| BY              | DATE |
|-----------------|------|
|                 |      |
| ORIGINAL SURVEY | DATE |
|                 |      |
| SURVEYED        | DATE |
|                 |      |
| NOTED           | DATE |
|                 |      |
| AREAS CHECKED   | NO.  |
|                 |      |

| F.A.I. RTE.                      | SECTION     | COUNTY           | TOTAL SHEETS | SHEET NO. |
|----------------------------------|-------------|------------------|--------------|-----------|
| 57                               | 10-32HB-3,K | CHAMPAIGN        | 352          | 278       |
| STA. 323+00.00 TO STA. 323+00.00 |             |                  |              |           |
| FED. ROAD DIST. NO.              | ILLINOIS    | FED. AID PROJECT |              |           |

I-57

| DATE | BY |
|------|----|
|      |    |
|      |    |
|      |    |
|      |    |

| NO. | AREAS CHECKED |
|-----|---------------|
|     |               |
|     |               |
|     |               |
|     |               |
|     |               |

| NO. | AREAS CHECKED |
|-----|---------------|
|     |               |
|     |               |
|     |               |
|     |               |
|     |               |


| DATE | BY |
|------|----|
|      |    |
|      |    |
|      |    |
|      |    |

| NO. | AREAS CHECKED |
|-----|---------------|
|     |               |
|     |               |
|     |               |
|     |               |
|     |               |

| NO. | AREAS CHECKED |
|-----|---------------|
|     |               |
|     |               |
|     |               |
|     |               |
|     |               |



600 560 520 480 440 400 360 320 280 240 200 160 120 80
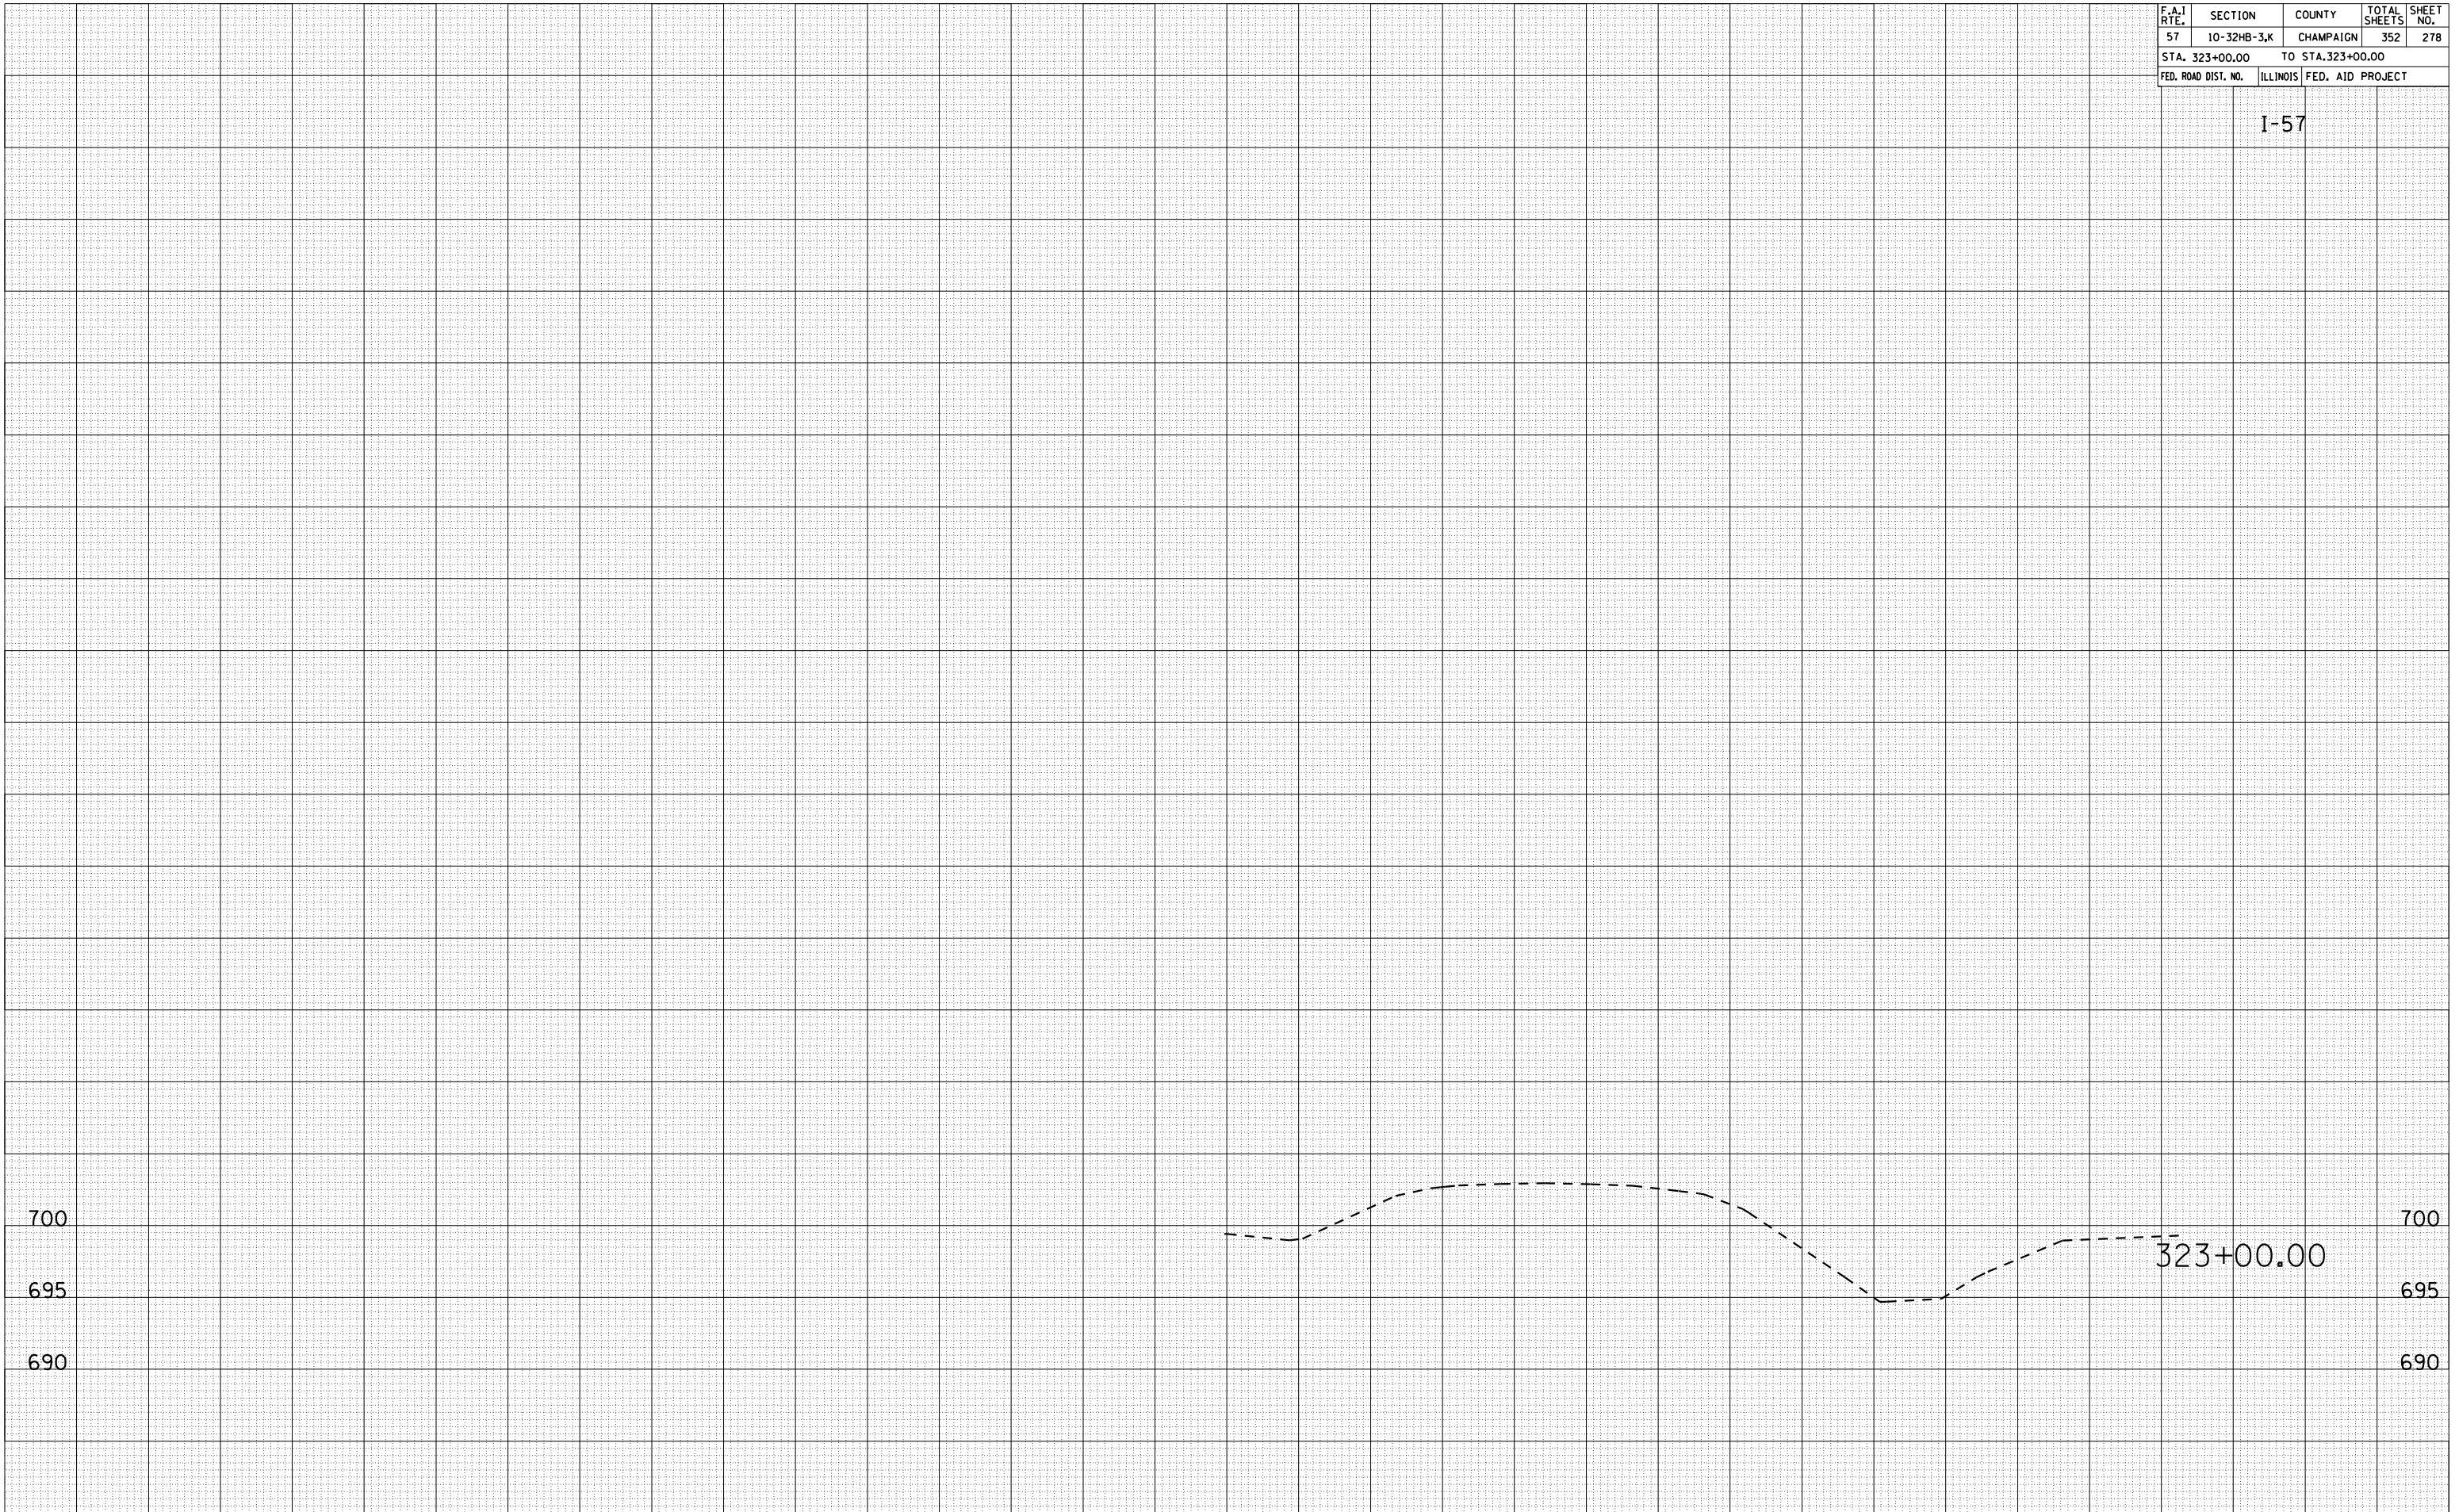
| F.A.I. RTE.         | SECTION     | COUNTY            | TOTAL SHEETS | SHEET NO. |
|---------------------|-------------|-------------------|--------------|-----------|
| 57                  | 10-32HB-3,K | CHAMPAIGN         | 352          | 279       |
| STA. 282+00.00      |             | TO STA. 285+00.00 |              |           |
| FED. ROAD DIST. NO. | ILLINOIS    | FED. AID PROJECT  |              |           |

I-57 WEST INFIELDS & DRAINAGE DITCH

| BY | DATE |
|----|------|
|    |      |


  

| FINAL SURVEY | SURVEYED | PLOTTED | DATE | AREAS CHECKED |
|--------------|----------|---------|------|---------------|
|              |          |         |      |               |

| BY | DATE |
|----|------|
|    |      |

| ORIGINAL SURVEY | SURVEYED | PLOTTED | DATE | AREAS CHECKED |
|-----------------|----------|---------|------|---------------|
|                 |          |         |      |               |

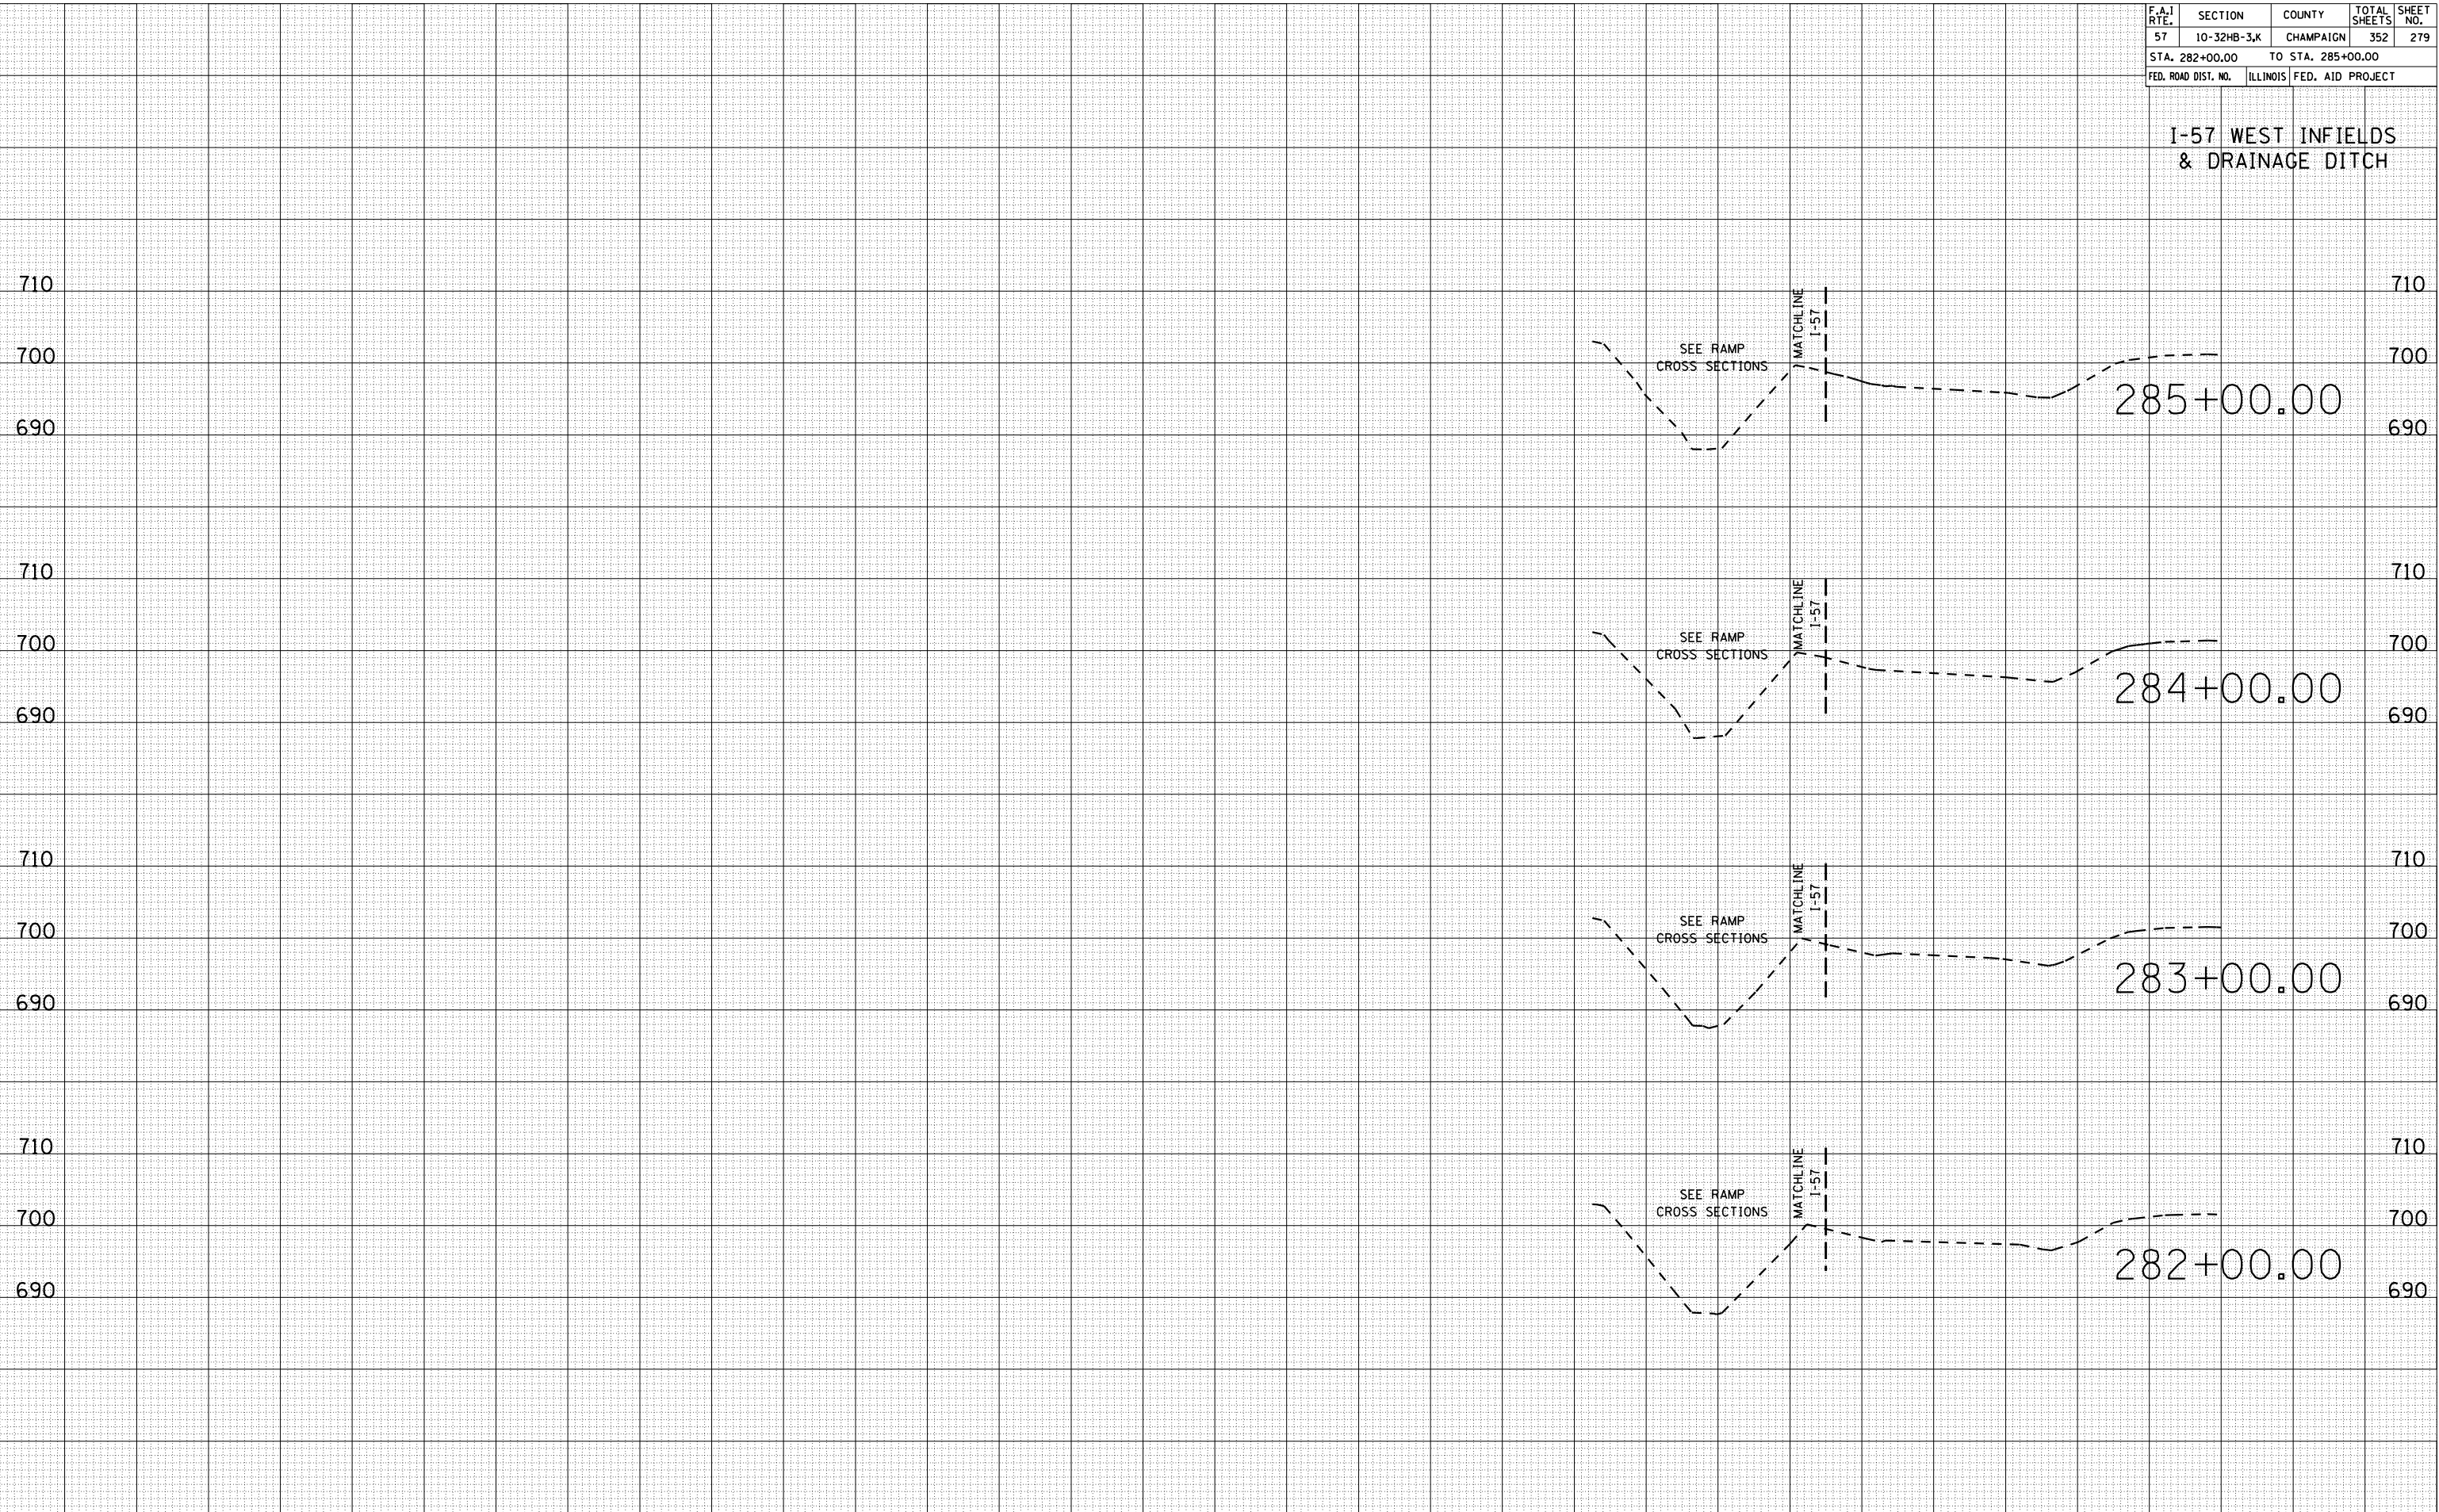

600 560 520 480 440 400 360 320 280 240 200 160 120 80

600 560 520 480 440 400 360 320 280 240 200 160 120 80

| F.A.I. RTE.         | SECTION     | COUNTY            | TOTAL SHEETS | SHEET NO. |
|---------------------|-------------|-------------------|--------------|-----------|
| 57                  | 10-32HB-3,K | CHAMPAIGN         | 352          | 280       |
| STA. 286+00.00      |             | TO STA. 289+00.00 |              |           |
| FED. ROAD DIST. NO. | ILLINOIS    | FED. AID PROJECT  |              |           |

I-57 WEST INFIELDS & DRAINAGE DITCH

| BY | DATE |
|----|------|
|    |      |
|    |      |


  

| FINAL SURVEY | SURVEYED | PLOTTED | DATE | AREAS CHECKED |
|--------------|----------|---------|------|---------------|
|              |          |         |      |               |
|              |          |         |      |               |
|              |          |         |      |               |
|              |          |         |      |               |

| BY | DATE |
|----|------|
|    |      |
|    |      |

| ORIGINAL SURVEY | SURVEYED | PLOTTED | DATE | AREAS CHECKED |
|-----------------|----------|---------|------|---------------|
|                 |          |         |      |               |
|                 |          |         |      |               |
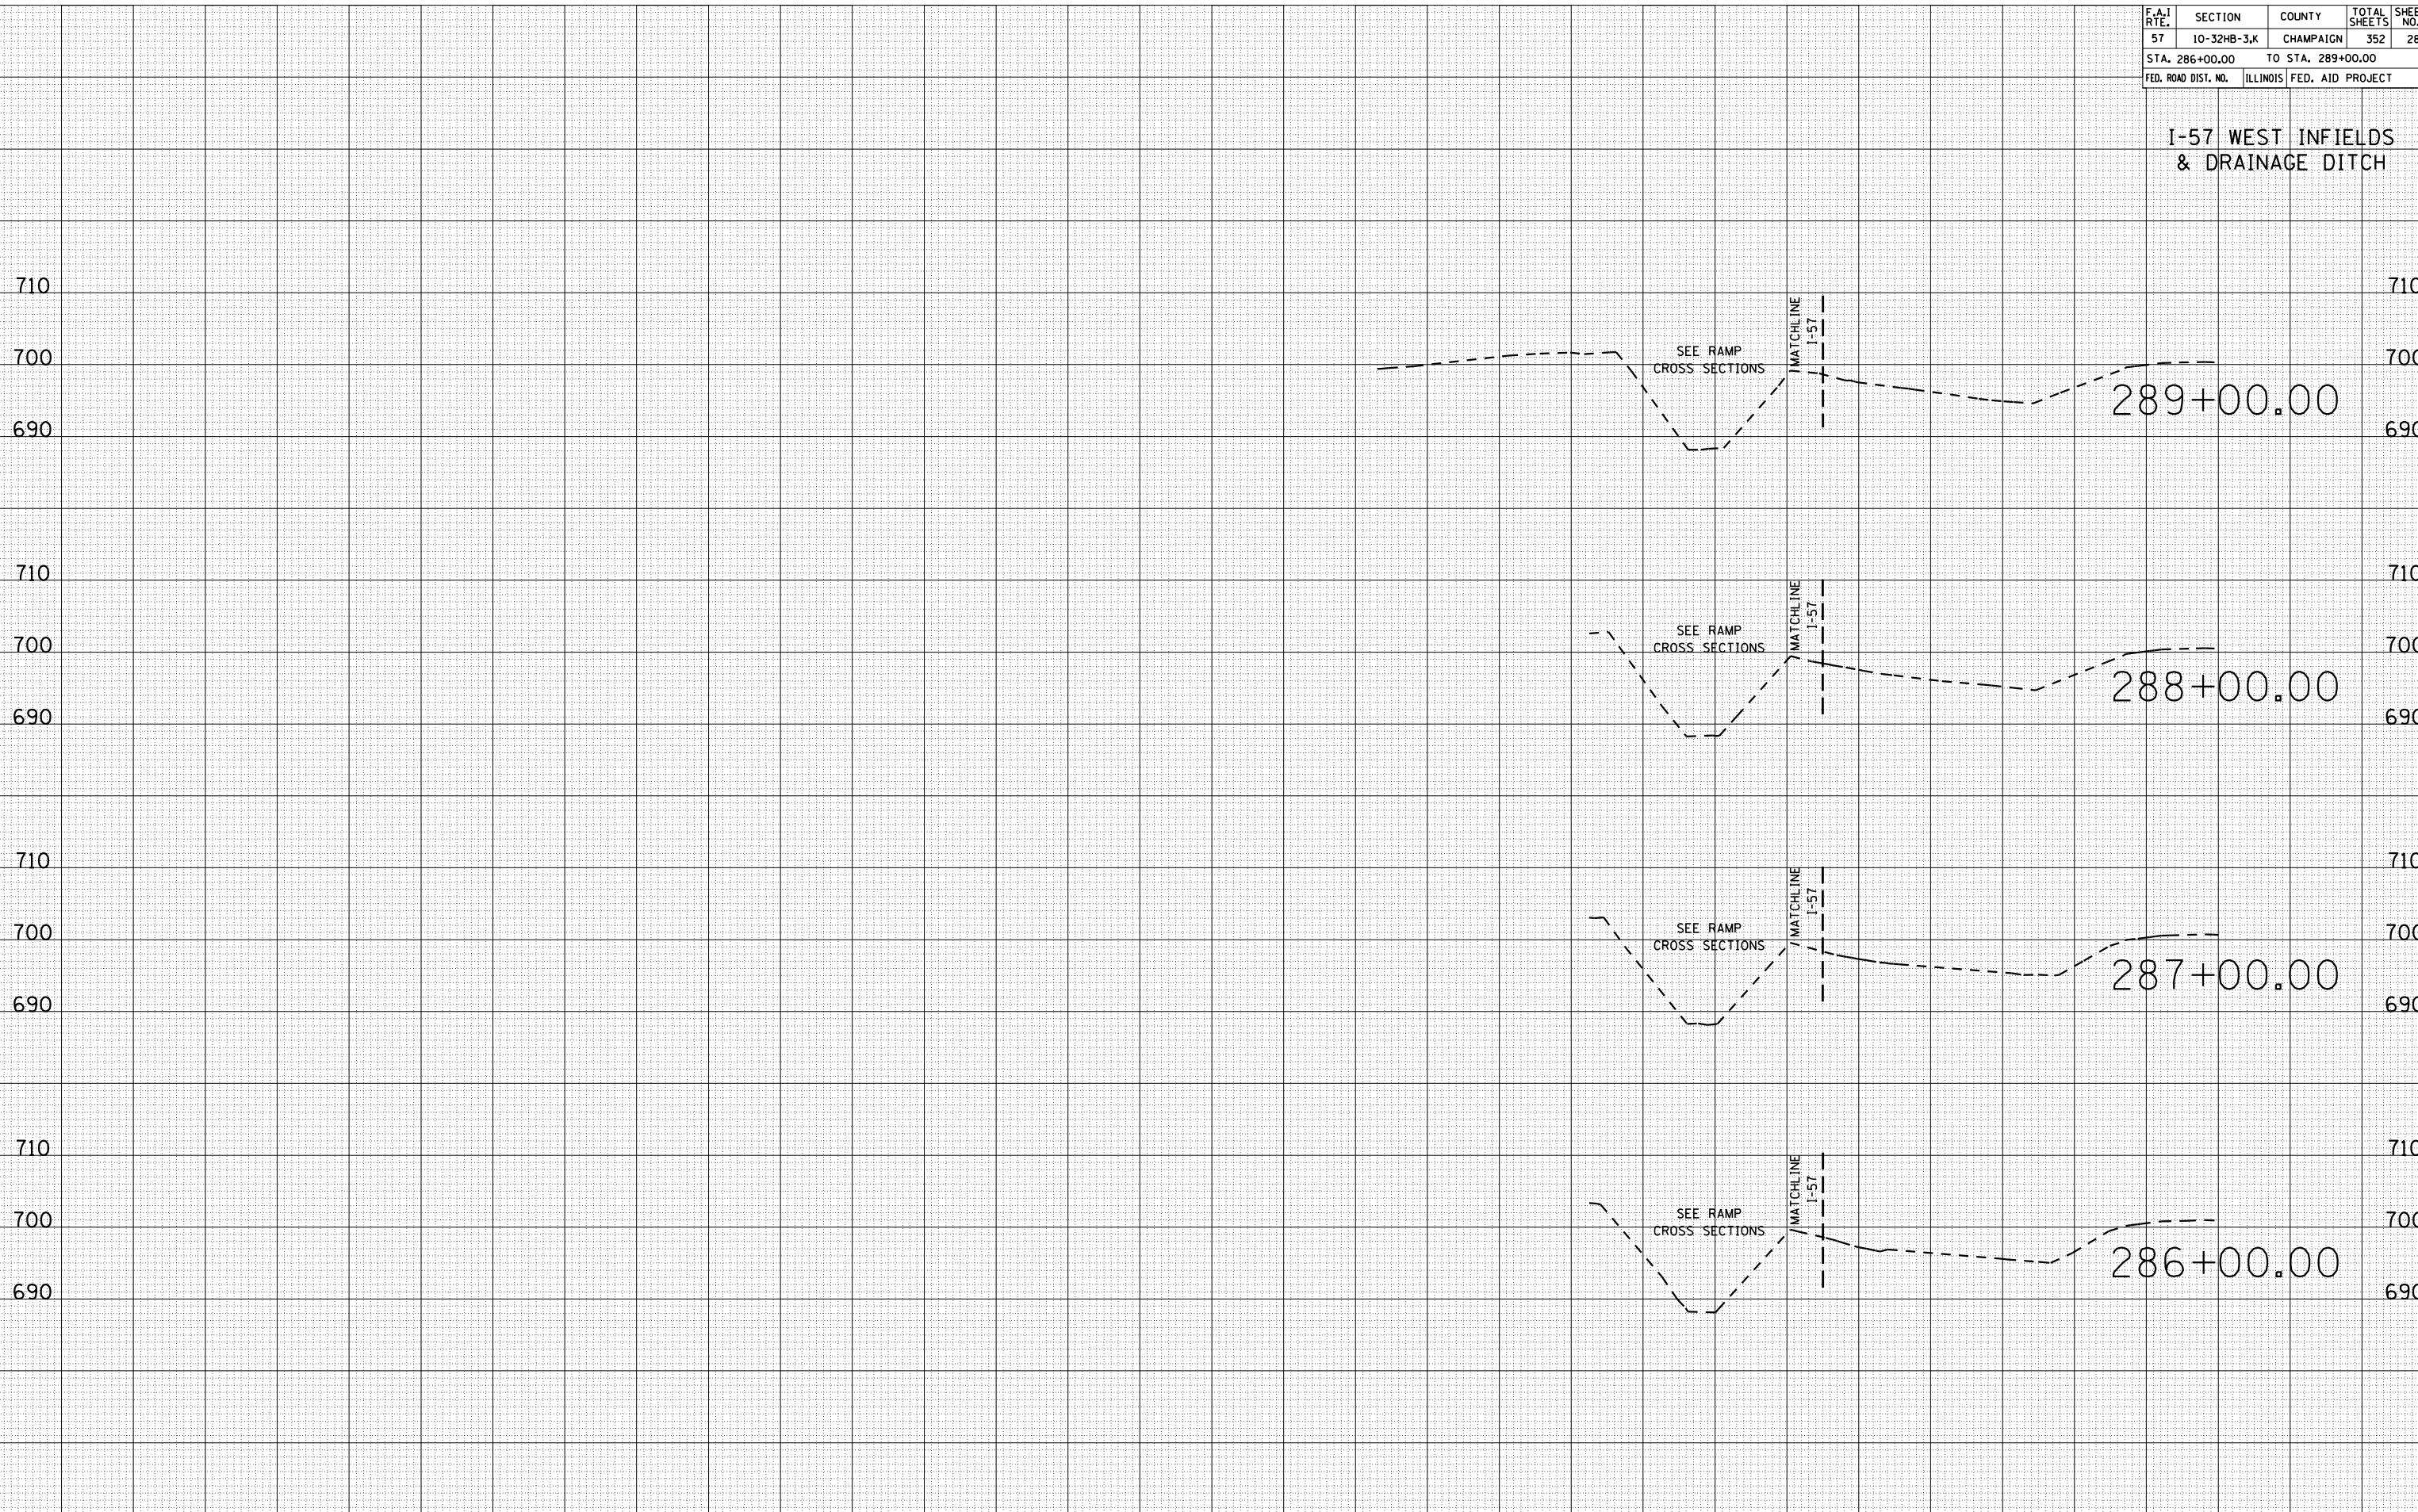

600 560 520 480 440 400 360 320 280 240 200 160 120 80



600 560 520 480 440 400 360 320 280 240 200 160 120 80

| F.A.I. RTE.         | SECTION     | COUNTY            | TOTAL SHEETS | SHEET NO. |
|---------------------|-------------|-------------------|--------------|-----------|
| 57                  | 10-32HB-3,K | CHAMPAIGN         | 352          | 281       |
| STA. 290+00.00      |             | TO STA. 293+00.00 |              |           |
| FED. ROAD DIST. NO. | ILLINOIS    | FED. AID PROJECT  |              |           |

I-57 WEST INFIELDS & DRAINAGE DITCH

| BY | DATE |
|----|------|
|    |      |


  

| NO. | AREAS CHECKED |
|-----|---------------|
|     |               |

| BY | DATE |
|----|------|
|    |      |

| NO. | AREAS CHECKED |
|-----|---------------|
|     |               |

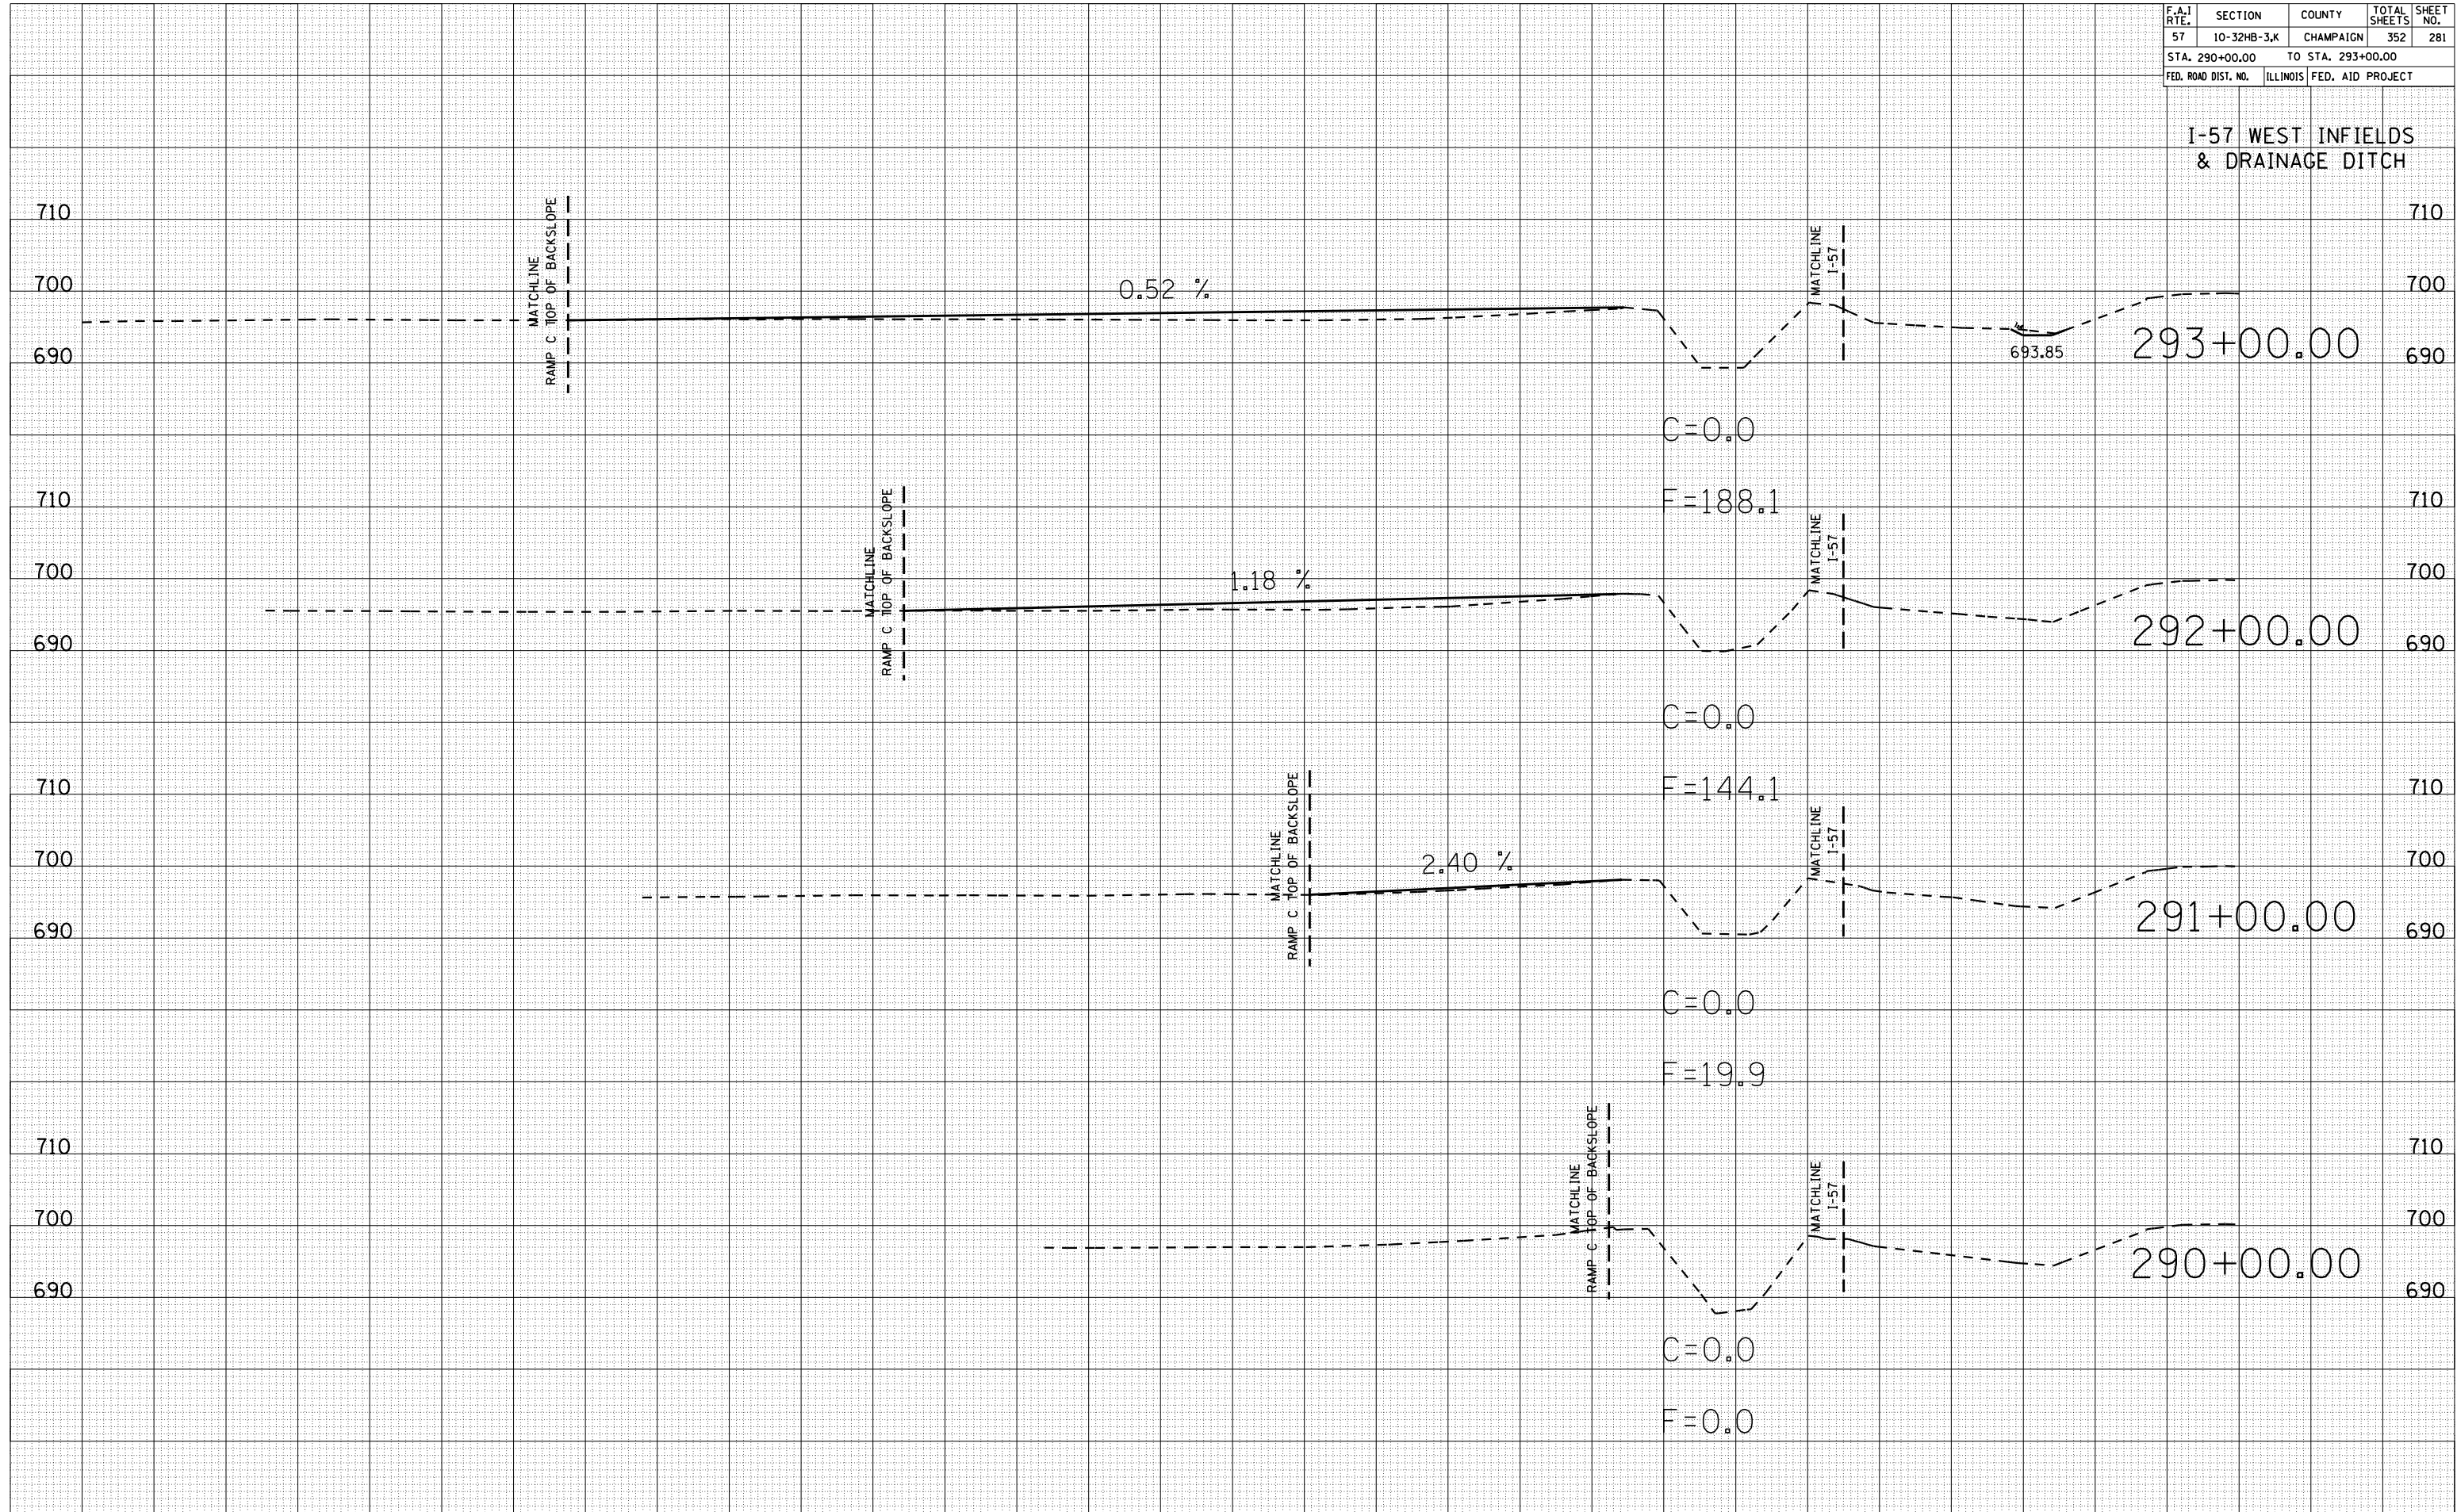

600 560 520 480 440 400 360 320 280 240 200 160 120 80

600 560 520 480 440 400 360 320 280 240 200 160 120 80

| F.A.I. RTE.         | SECTION     | COUNTY            | TOTAL SHEETS | SHEET NO. |
|---------------------|-------------|-------------------|--------------|-----------|
| 57                  | 10-32HB-3,K | CHAMPAIGN         | 352          | 282       |
| STA. 294+00.00      |             | TO STA. 300+00.00 |              |           |
| FED. ROAD DIST. NO. | ILLINOIS    | FED. AID PROJECT  |              |           |

I-57 WEST INFIELDS & DRAINAGE DITCH

| BY | DATE |
|----|------|
|    |      |


  

| NO. | AREAS CHECKED |
|-----|---------------|
|     |               |

| BY | DATE |
|----|------|
|    |      |

| NO. | AREAS CHECKED |
|-----|---------------|
|     |               |

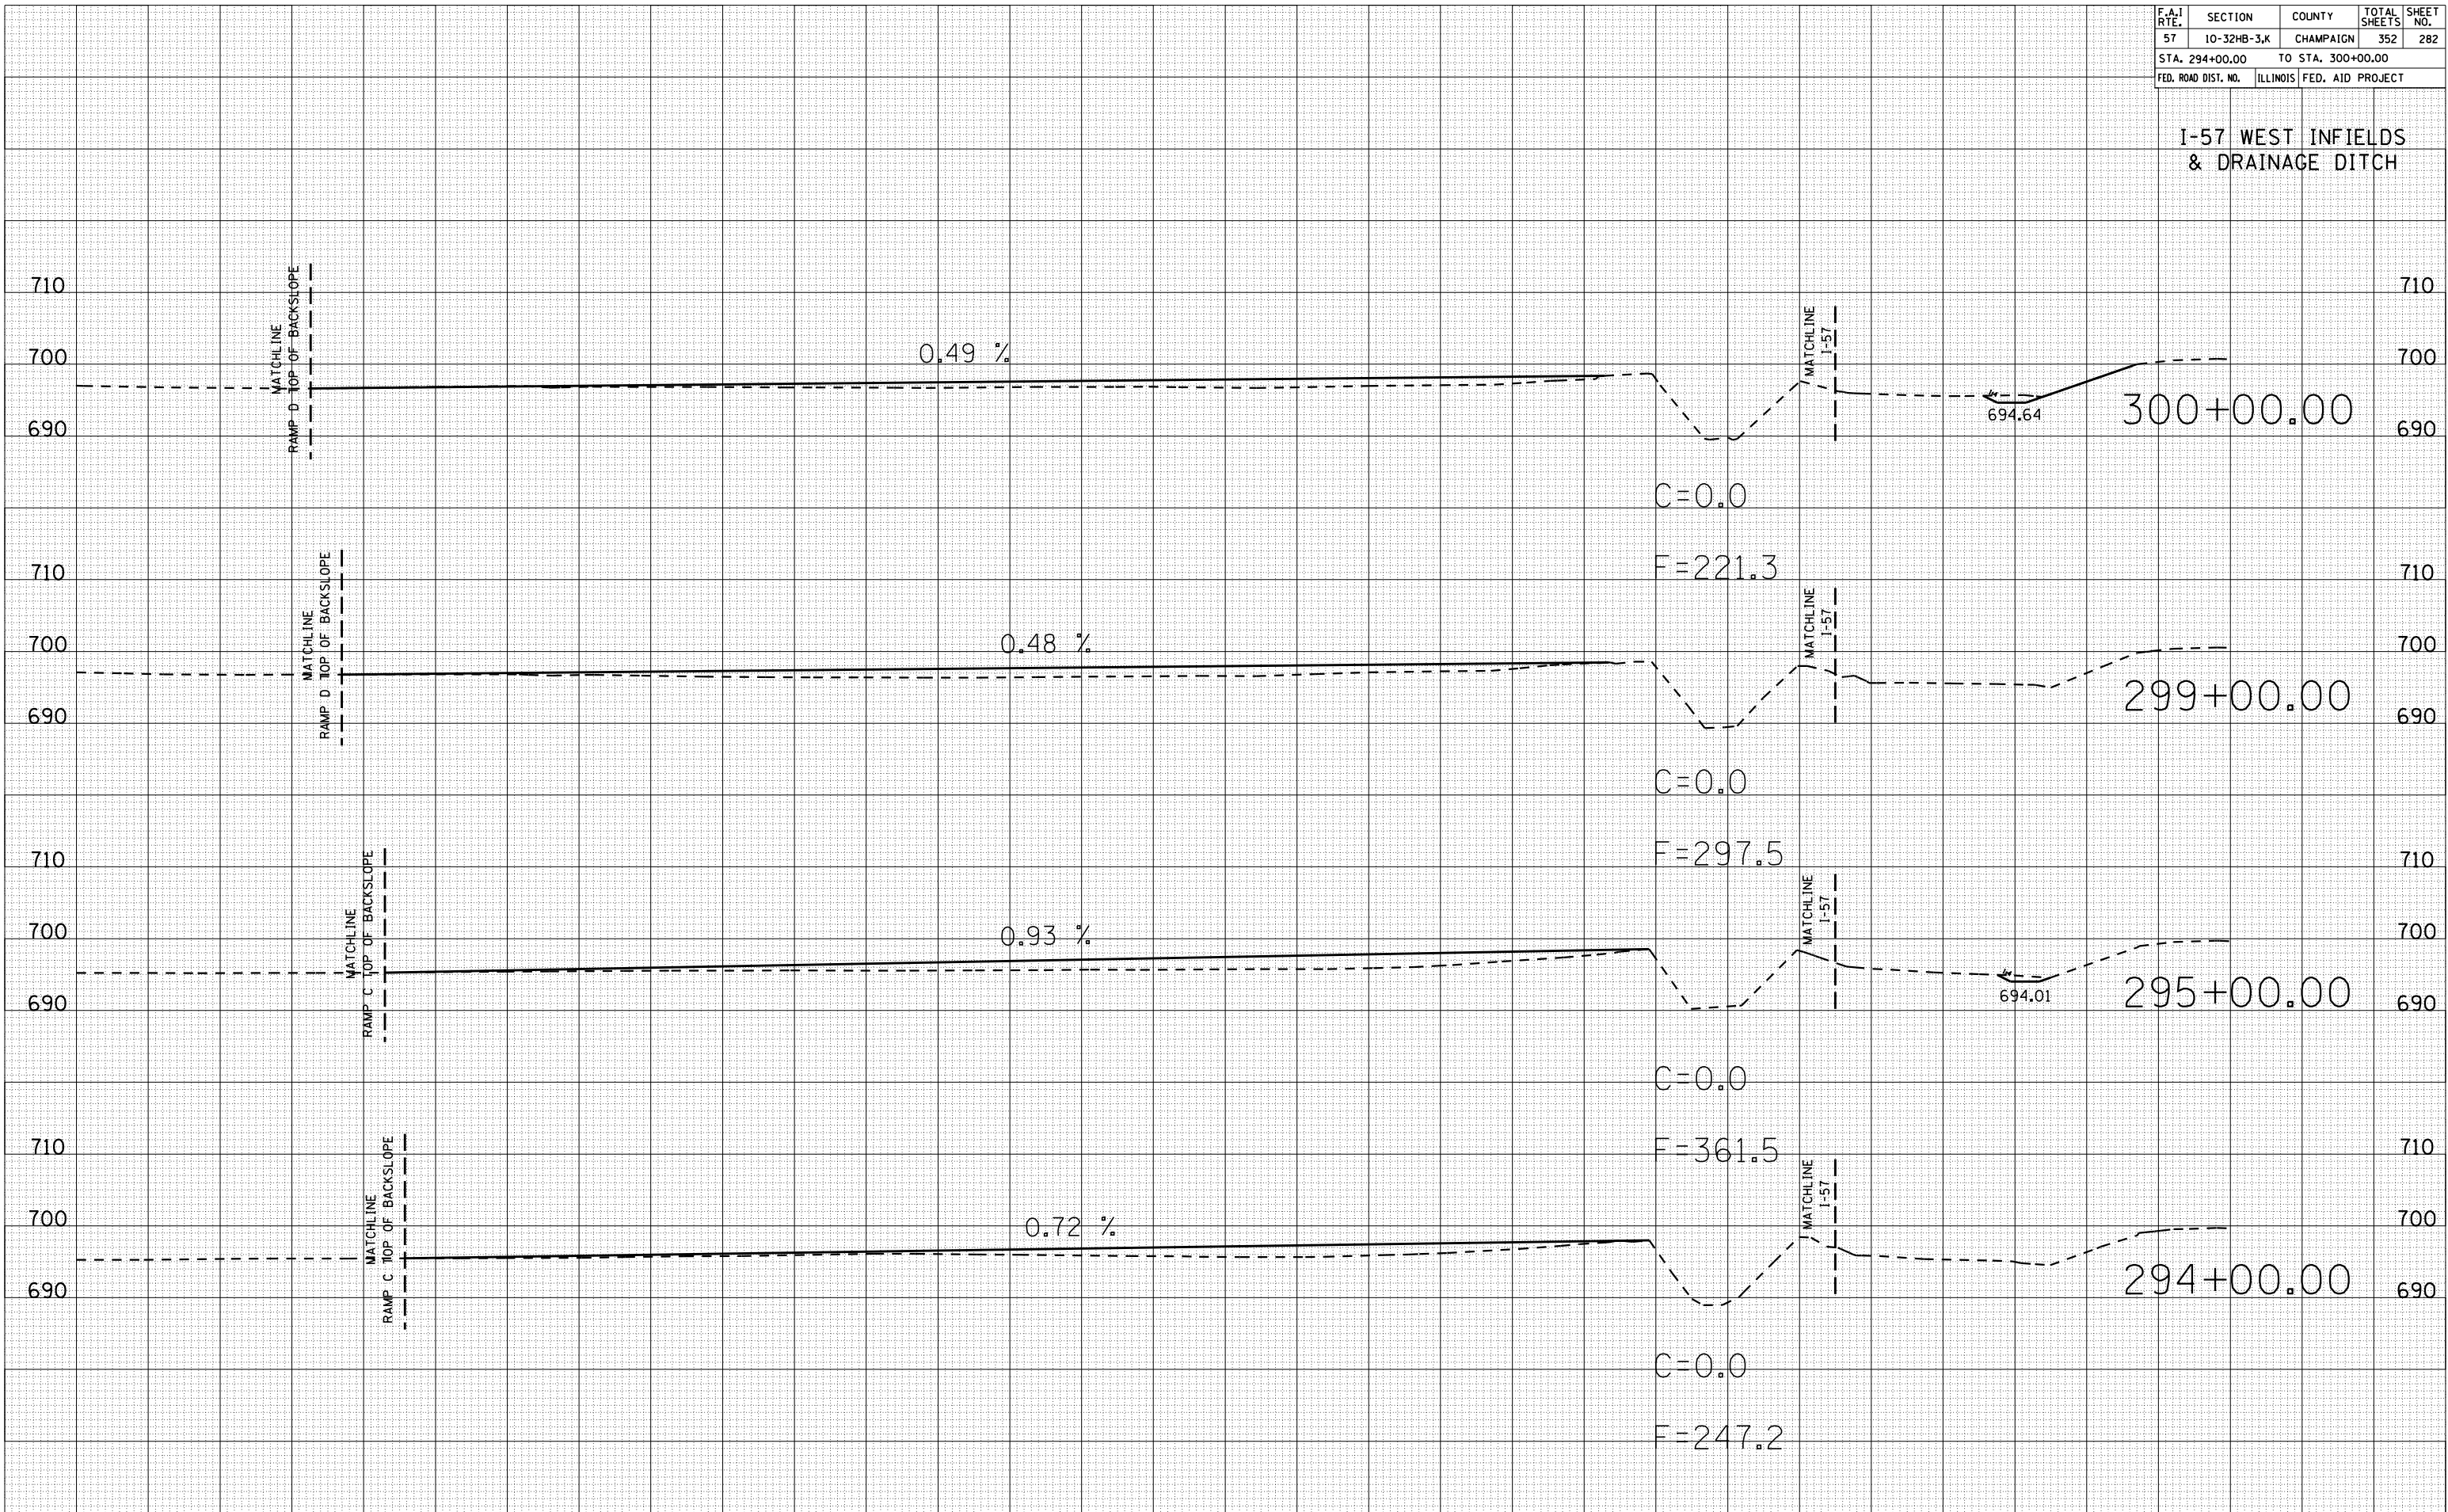

600 560 520 480 440 400 360 320 280 240 200 160 120 80

600 560 520 480 440 400 360 320 280 240 200 160 120 80

| F.A. RTE.           | SECTION     | COUNTY            | TOTAL SHEETS | SHEET NO. |
|---------------------|-------------|-------------------|--------------|-----------|
| 57                  | 10-32HB-3,K | CHAMPAIGN         | 352          | 283       |
| STA. 301+00.00      |             | TO STA. 304+00.00 |              |           |
| FED. ROAD DIST. NO. | ILLINOIS    | FED. AID PROJECT  |              |           |

### I-57 WEST INFIELDS & DRAINAGE DITCH

| BY | DATE |
|----|------|
|    |      |


  

| NO. | AREAS CHECKED |
|-----|---------------|
|     |               |

| BY | DATE |
|----|------|
|    |      |

| NO. | AREAS CHECKED |
|-----|---------------|
|     |               |

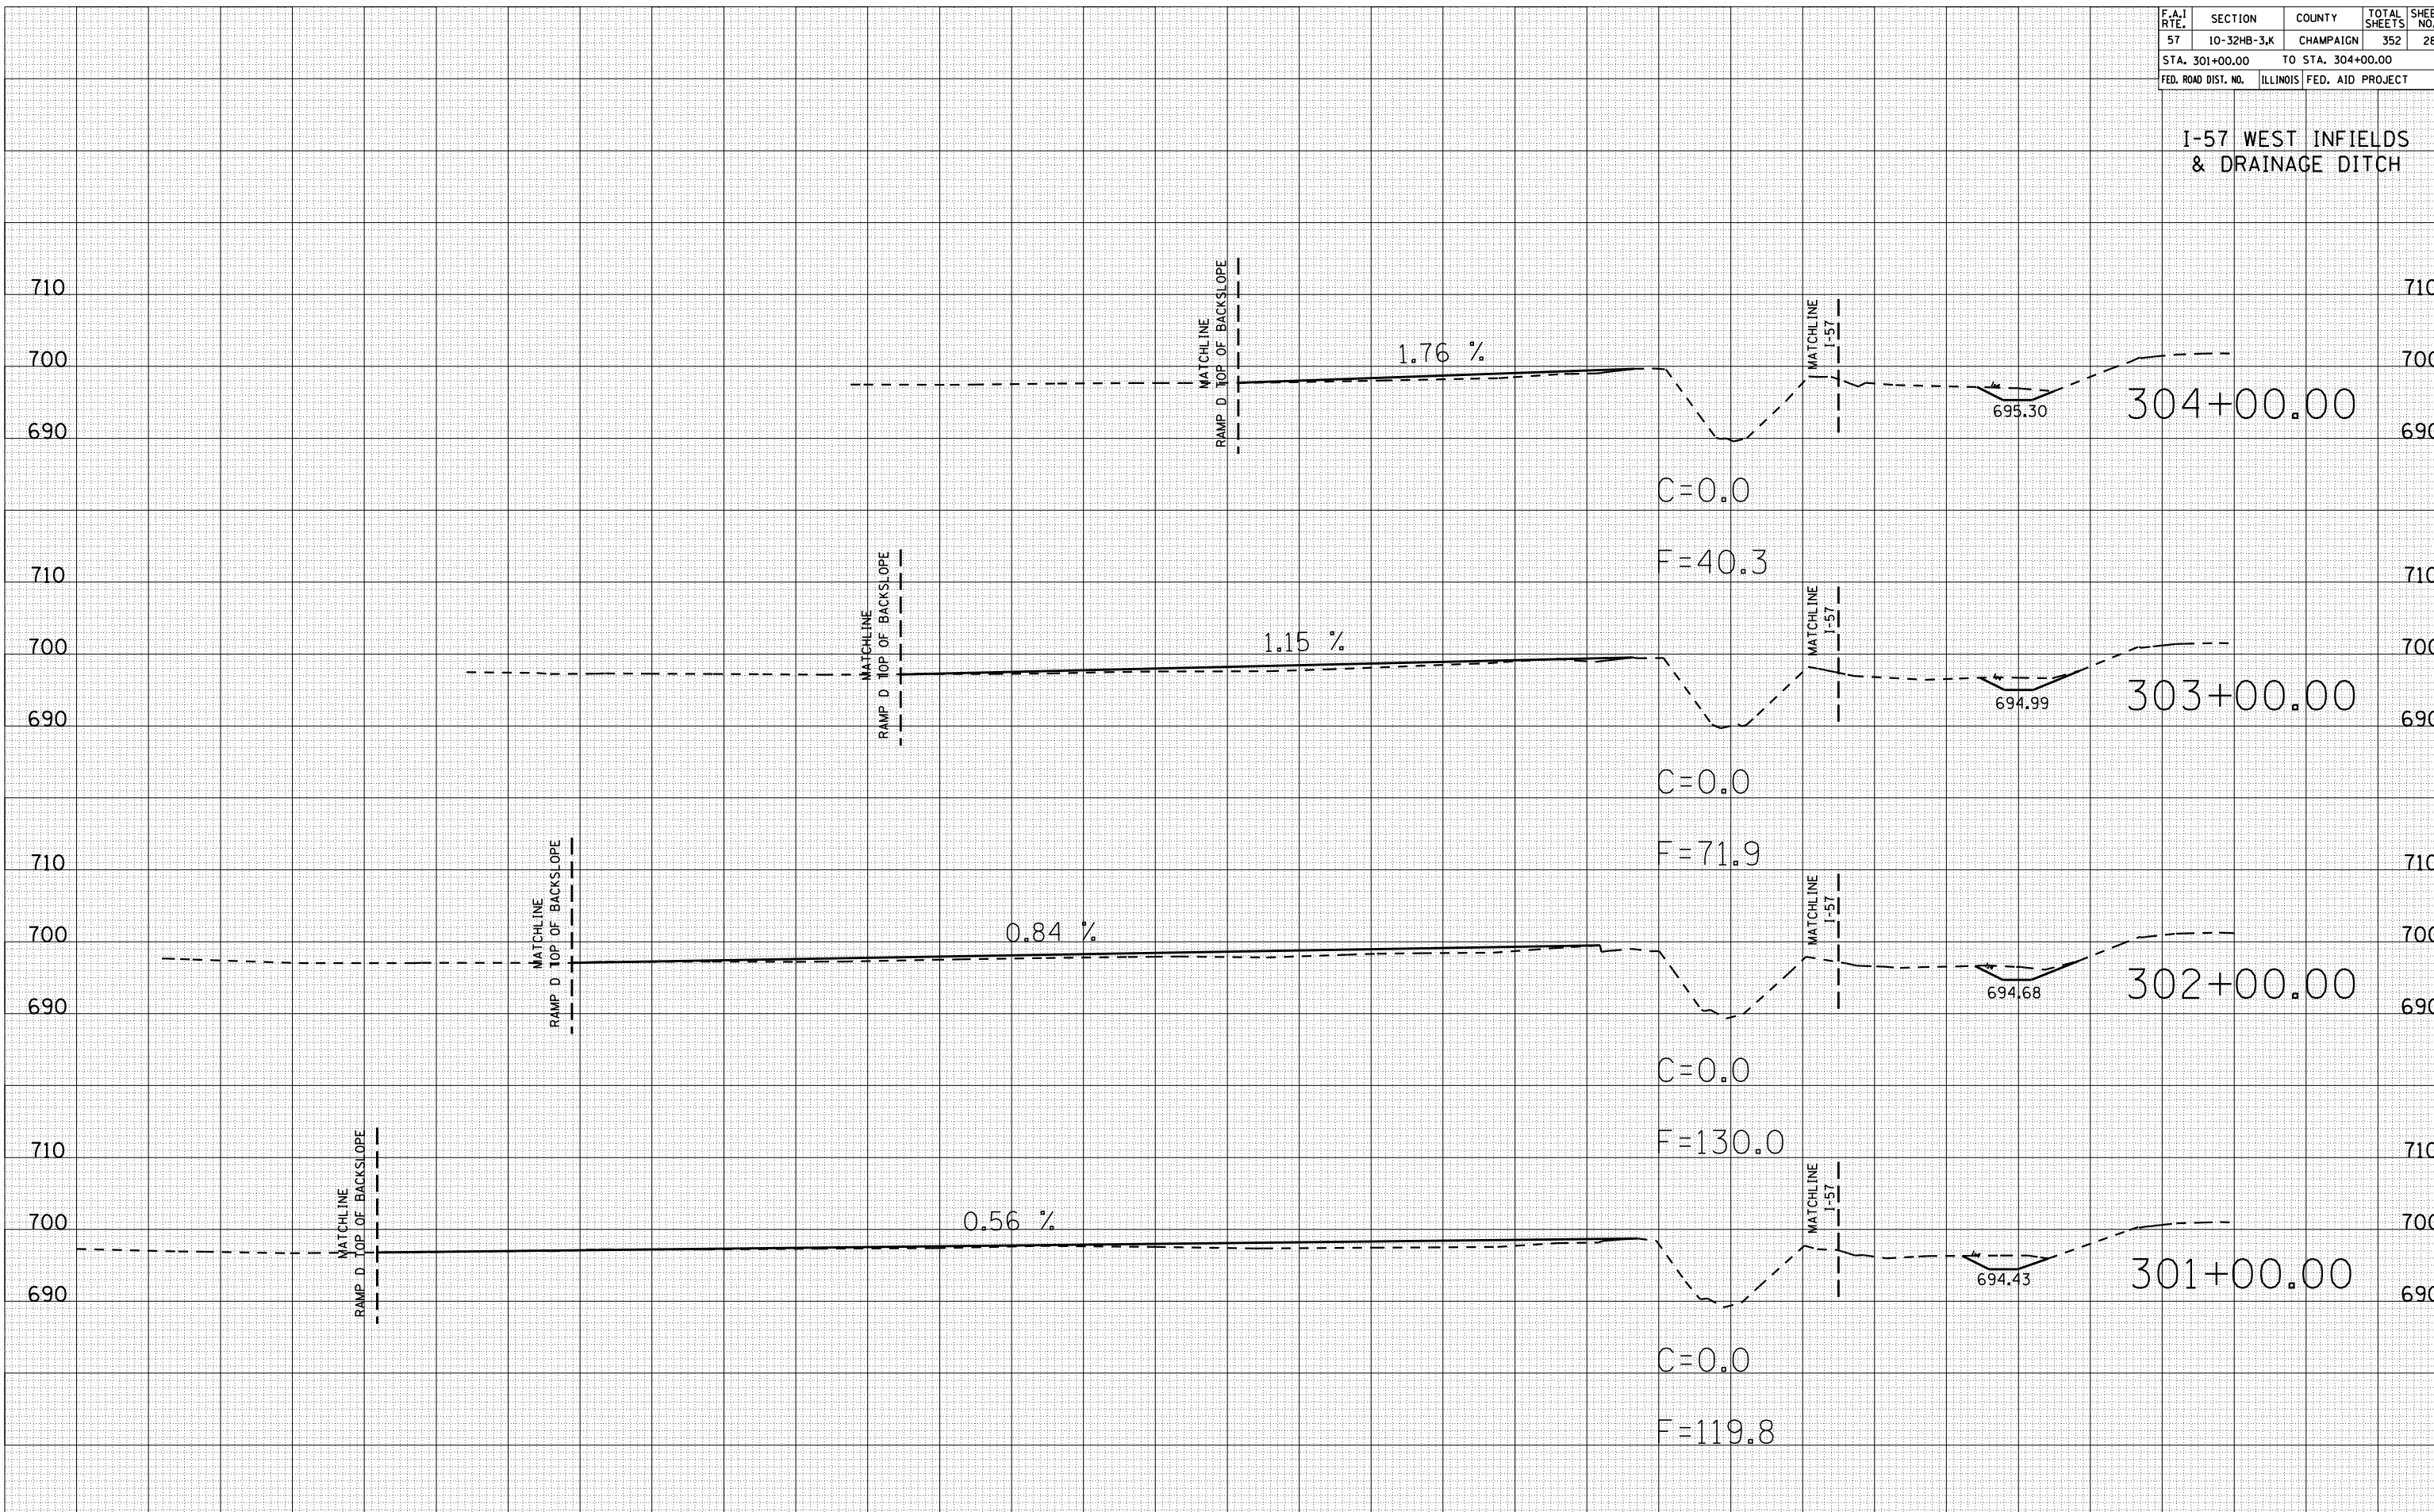

600 560 520 480 440 400 360 320 280 240 200 160 120 80

600 560 520 480 440 400 360 320 280 240 200 160 120 80

| F.A.I. RTE.         | SECTION     | COUNTY            | TOTAL SHEETS | SHEET NO. |
|---------------------|-------------|-------------------|--------------|-----------|
| 57                  | 10-32HB-3,K | CHAMPAIGN         | 352          | 284       |
| STA. 305+00.00      |             | TO STA. 309+00.00 |              |           |
| FED. ROAD DIST. NO. | ILLINOIS    | FED. AID PROJECT  |              |           |

I-57 WEST INFIELDS & DRAINAGE DITCH

| BY | DATE |
|----|------|
|    |      |

| FINAL SURVEY | SURVEYED | PLOTTED | DATE |
|--------------|----------|---------|------|
|              |          |         |      |

| NO. | NOTE BOOK | AREAS CHECKED |
|-----|-----------|---------------|
|     |           |               |


| BY | DATE |
|----|------|
|    |      |

| ORIGINAL SURVEY | SURVEYED | PLOTTED | DATE |
|-----------------|----------|---------|------|
|                 |          |         |      |

| NO. | NOTE BOOK | AREAS CHECKED |
|-----|-----------|---------------|
|     |           |               |



600 560 520 480 440 400 360 320 280 240 200 160 120 80

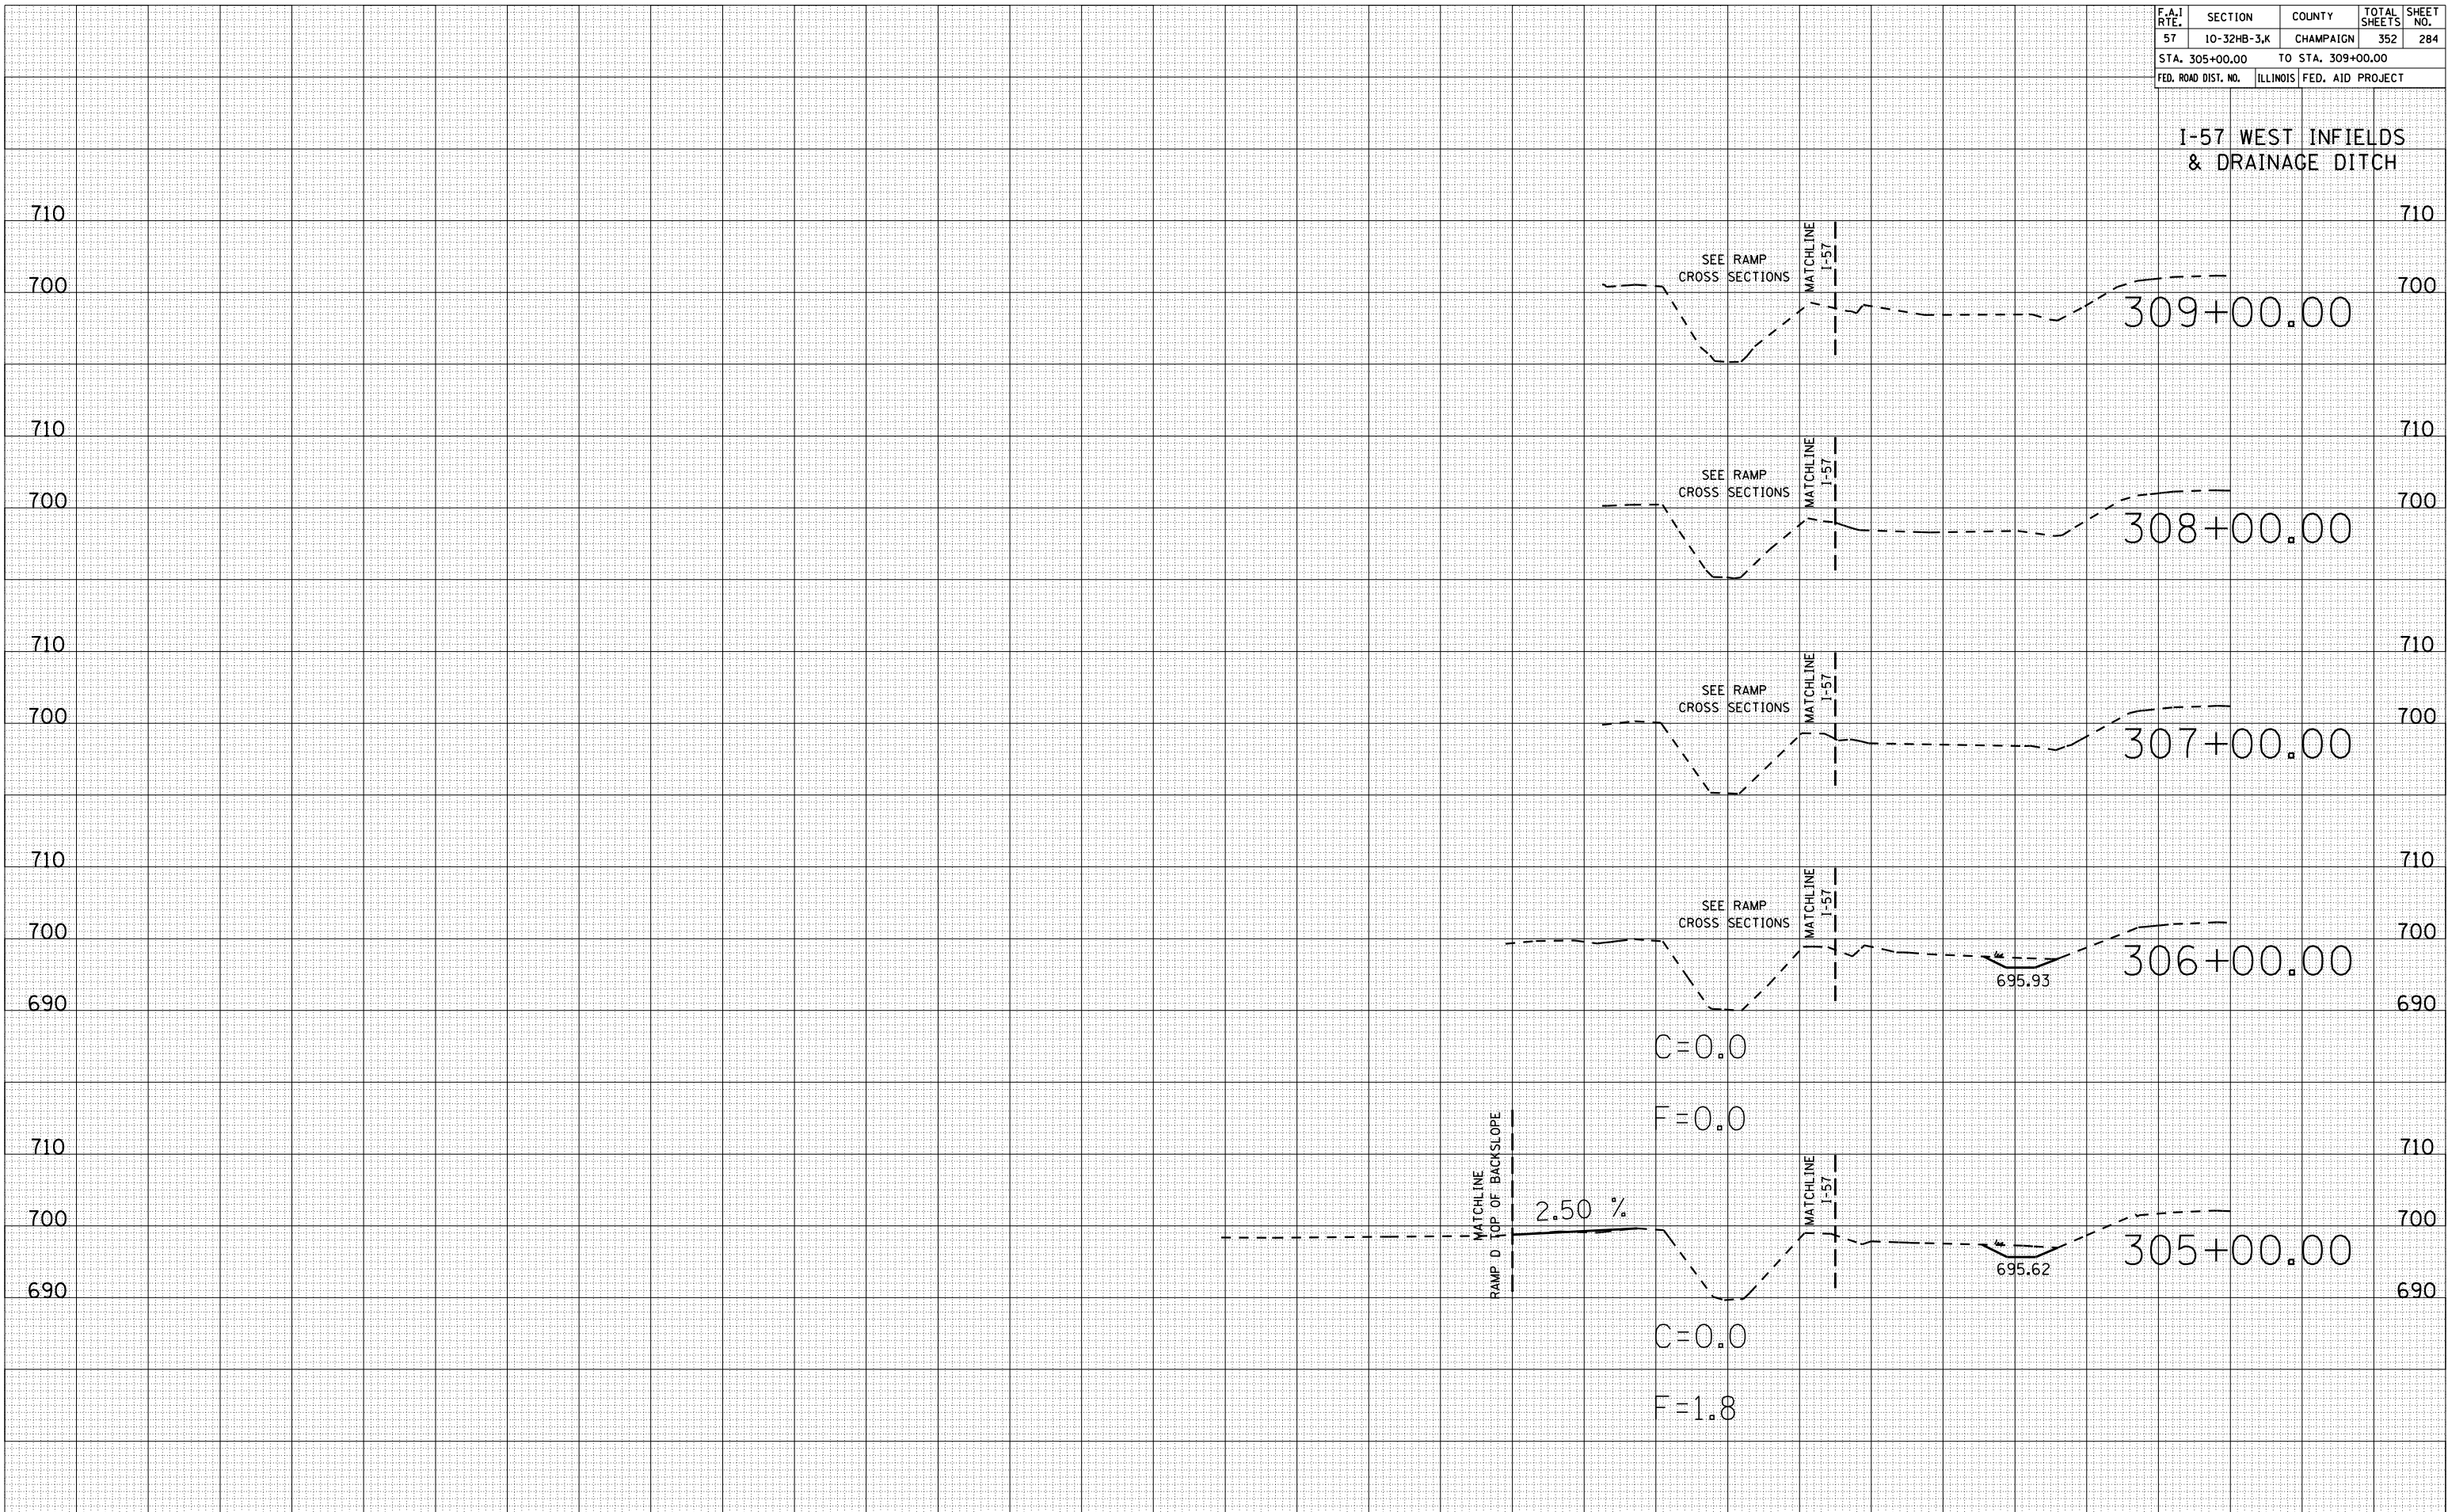600 560 520 480 440 400 360 320 280 240 200 160 120 80

| F.A.I. RTE.         | SECTION     | COUNTY                    | TOTAL SHEETS | SHEET NO. |
|---------------------|-------------|---------------------------|--------------|-----------|
| 57                  | 10-32HB-3,K | CHAMPAIGN                 | 352          | 285       |
| STA. 310+00.00      |             | TO STA. 314+00.00         |              |           |
| FED. ROAD DIST. NO. |             | ILLINOIS FED. AID PROJECT |              |           |


I-57 WEST INFIELDS & DRAINAGE DITCH

| BY | DATE |
|----|------|
|    |      |
|    |      |

|  |  |
|--|--|
|  |  |
|  |  |
|  |  |
|  |  |
|  |  |

| BY | DATE |
|----|------|
|    |      |
|    |      |

|  |  |
|--|--|
|  |  |
|  |  |
|  |  |
|  |  |
|  |  |

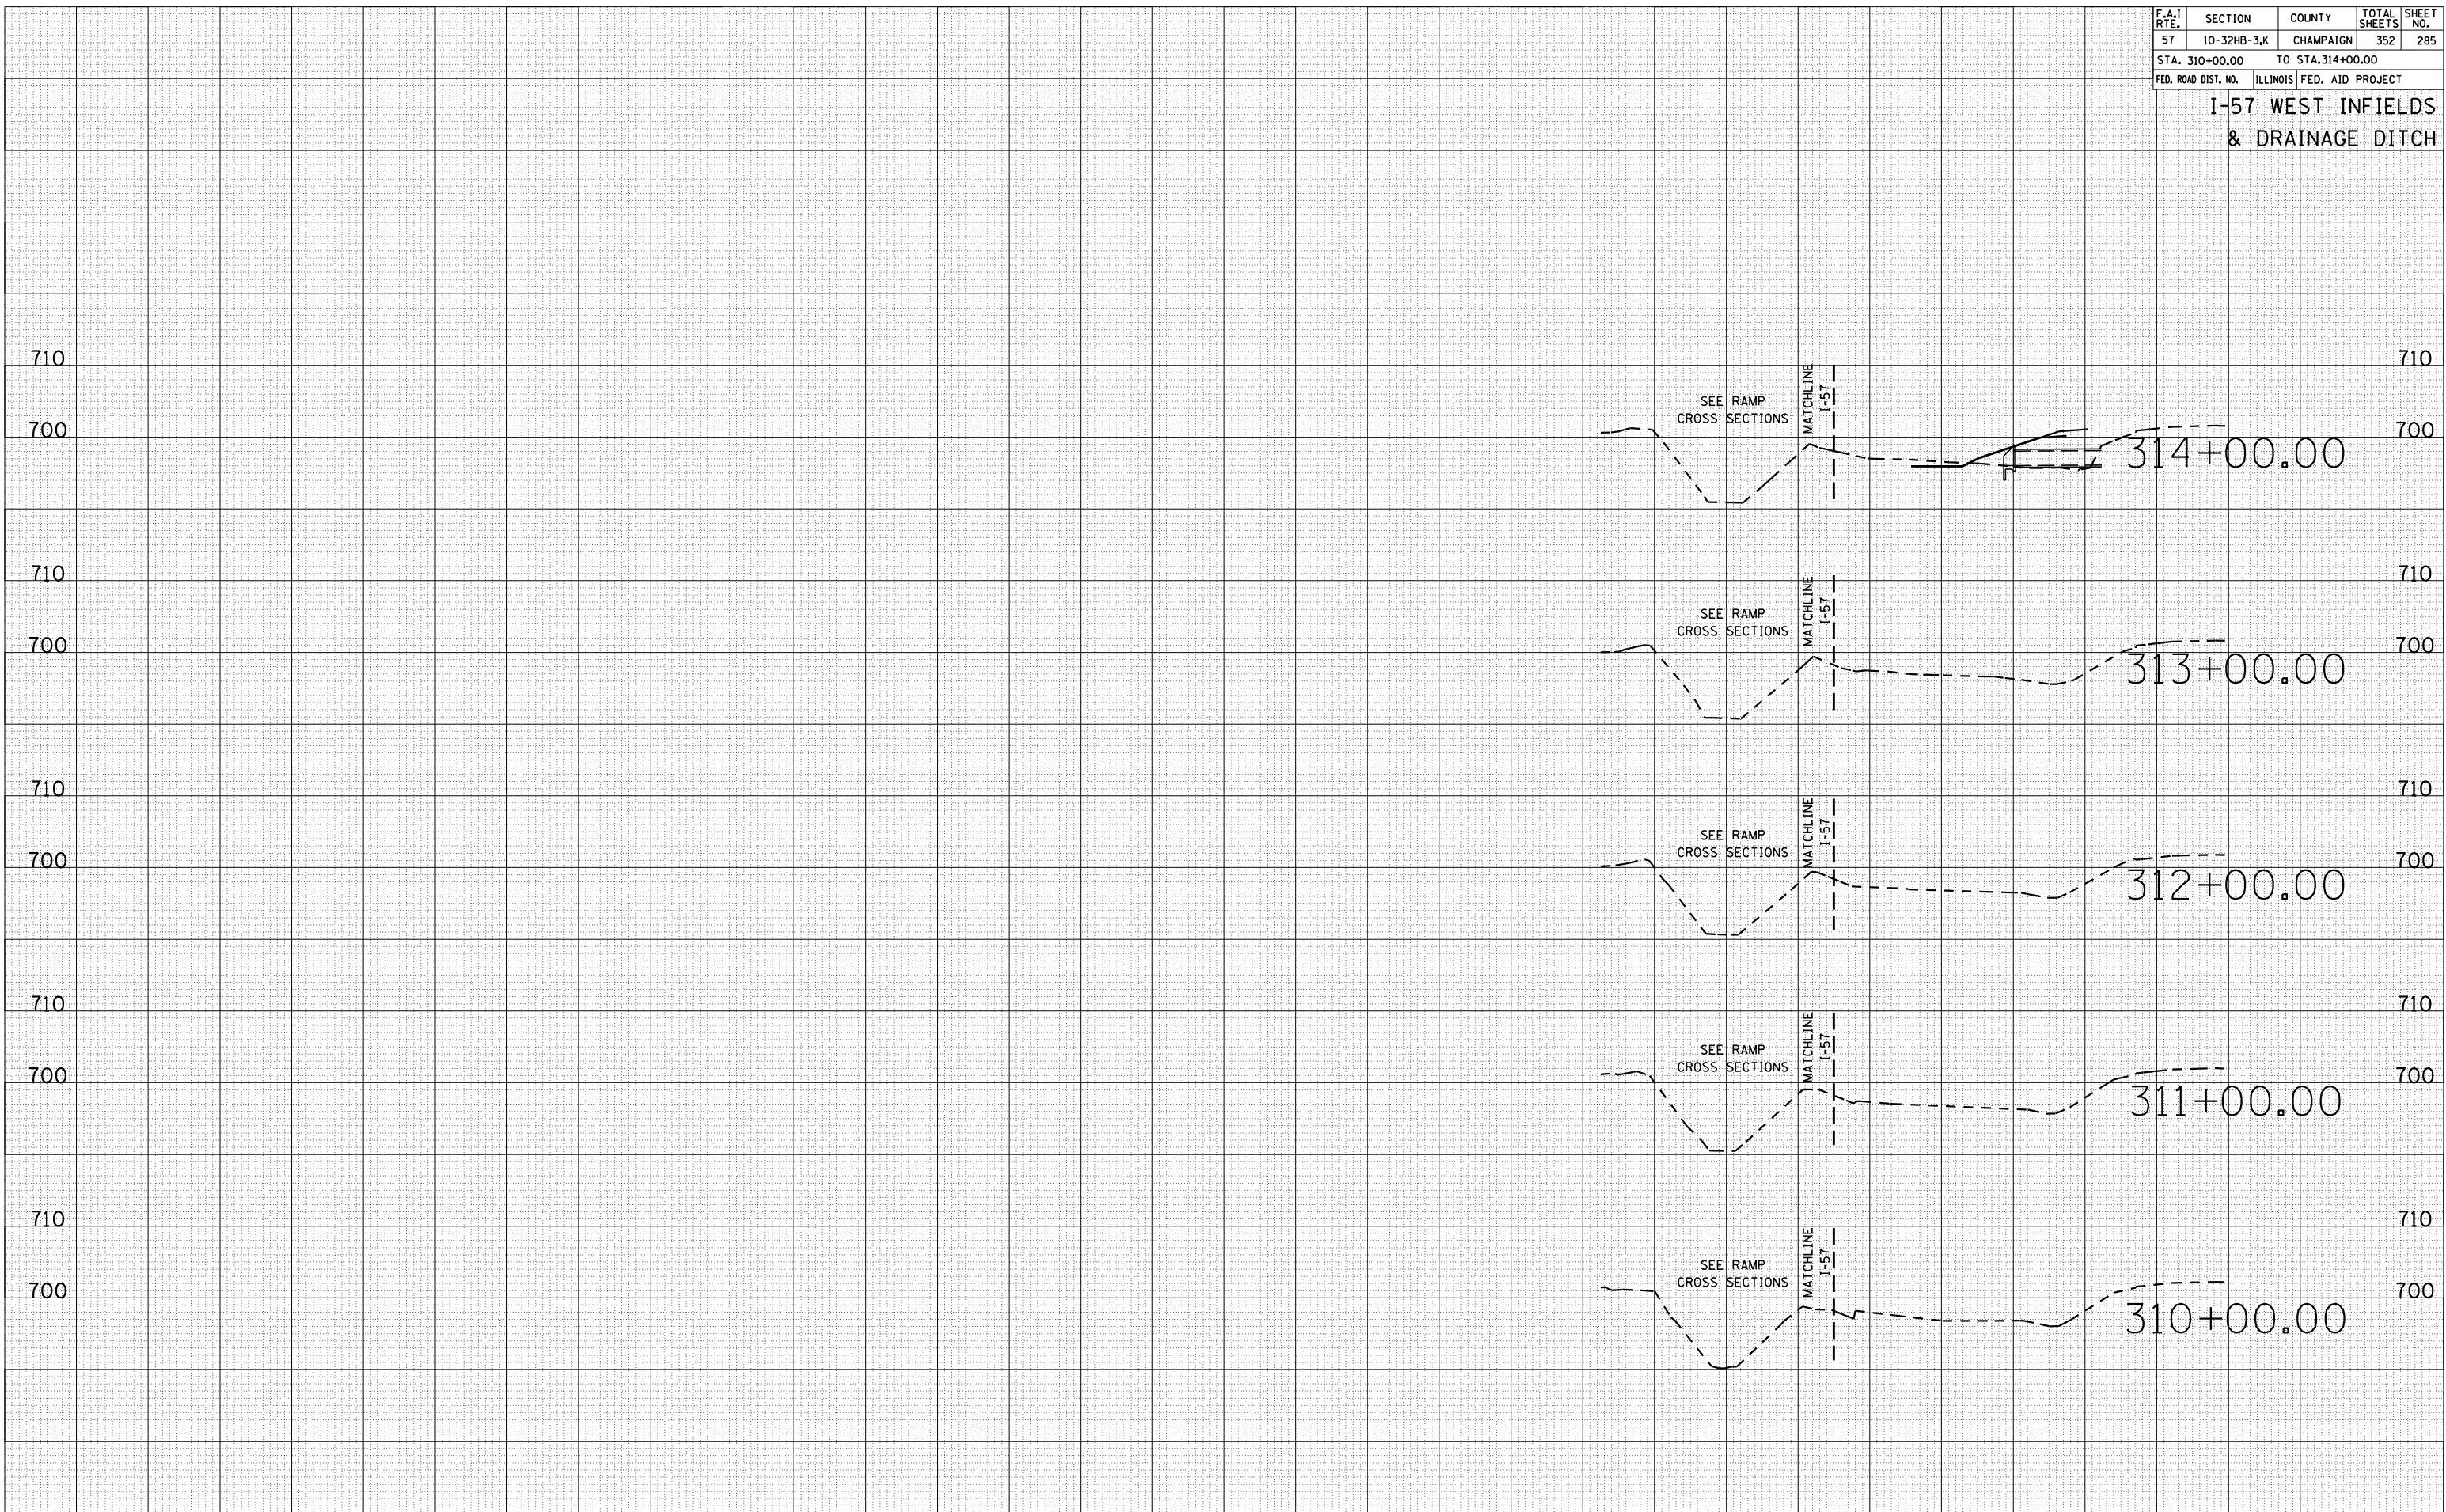

600 560 520 480 440 400 360 320 280 240 200 160 120 80


600 560 520 480 440 400 360 320 280 240 200 160 120 80

| F.A.I. RTE.         | SECTION     | COUNTY            | TOTAL SHEETS | SHEET NO. |
|---------------------|-------------|-------------------|--------------|-----------|
| 57                  | 10-32HB-3,K | CHAMPAIGN         | 352          | 286       |
| STA. 315+00.00      |             | TO STA. 317+00.00 |              |           |
| FED. ROAD DIST. NO. | ILLINOIS    | FED. AID PROJECT  |              |           |

I-57 WEST INFIELDS & DRAINAGE DITCH

| DATE | BY |
|------|----|
|      |    |
|      |    |
|      |    |
|      |    |

| DATE | BY |
|------|----|
|      |    |
|      |    |
|      |    |
|      |    |

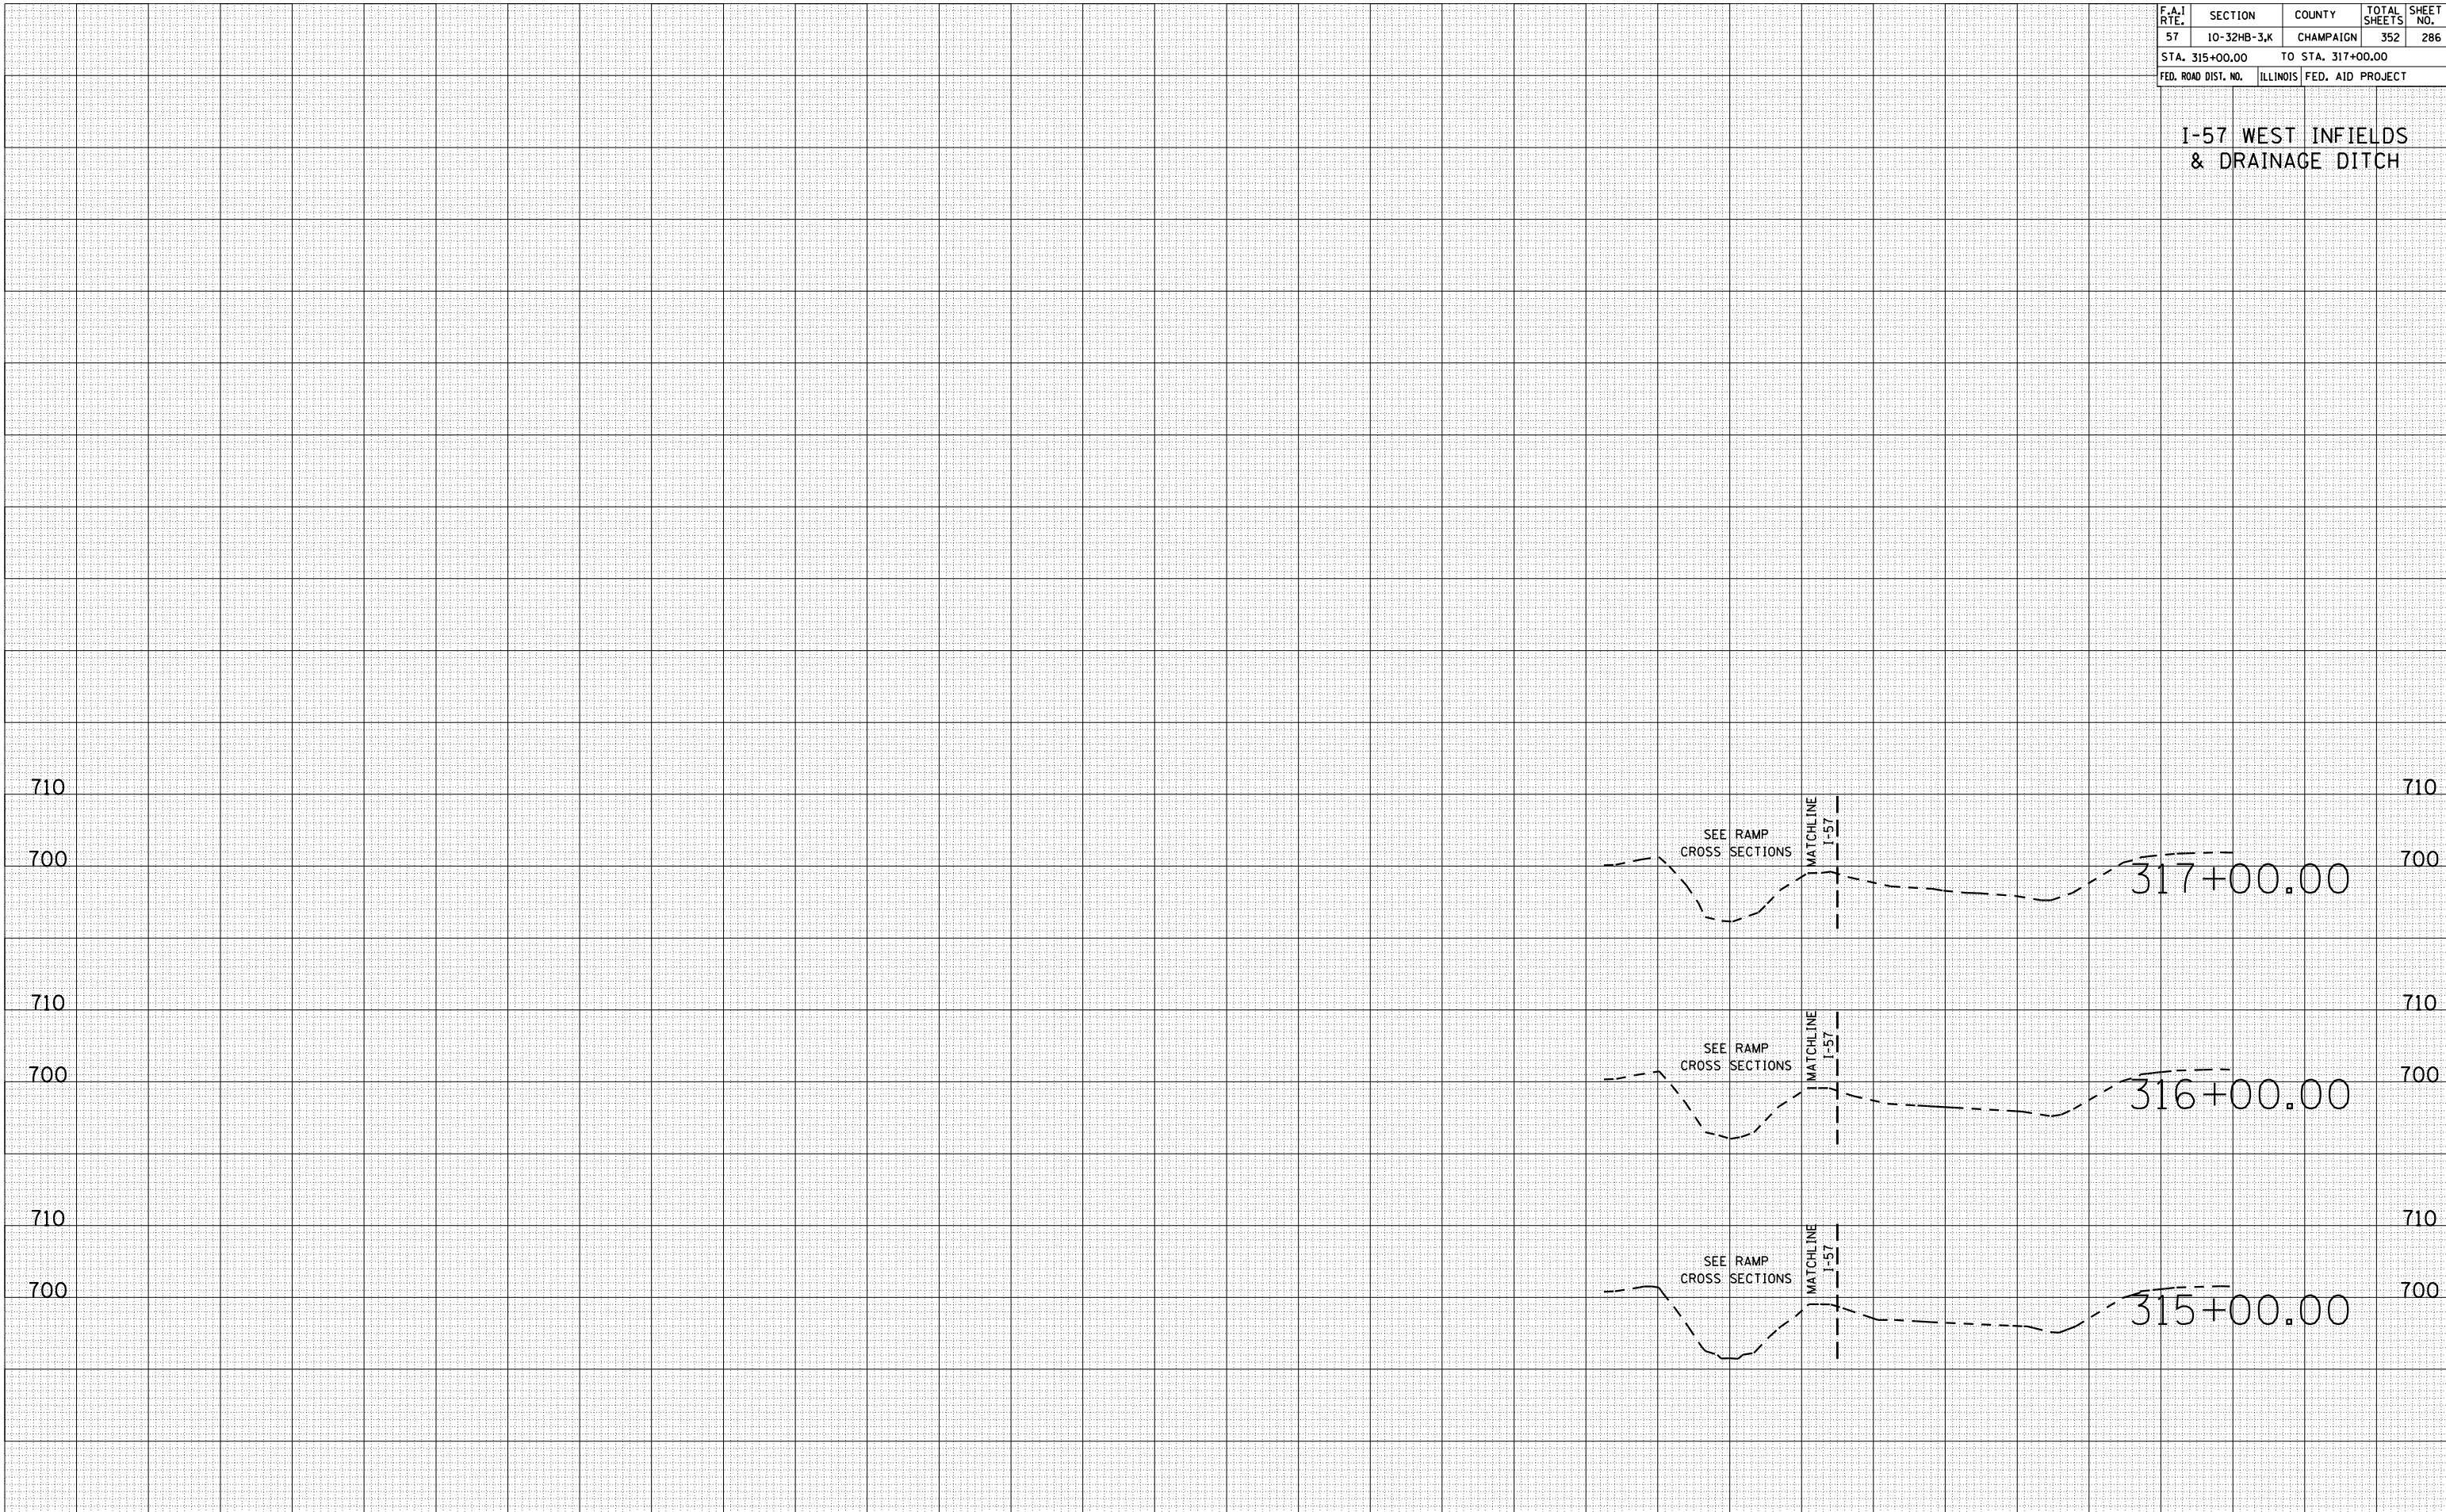


600 560 520 480 440 400 360 320 280 240 200 160 120 80

| F.A.I. RTE.         | SECTION     | COUNTY            | TOTAL SHEETS | SHEET NO. |
|---------------------|-------------|-------------------|--------------|-----------|
| 57                  | 10-32HB-3,K | CHAMPAIGN         | 352          | 287       |
| STA. 289+00.00      |             | TO STA. 292+00.00 |              |           |
| FED. ROAD DIST. NO. | ILLINOIS    | FED. AID PROJECT  |              |           |

I-57 EAST INFIELDS

| BY | DATE |
|----|------|
|    |      |
|    |      |
|    |      |
|    |      |
|    |      |
|    |      |
|    |      |
|    |      |
|    |      |

| BY | DATE |
|----|------|
|    |      |
|    |      |
|    |      |
|    |      |
|    |      |
|    |      |
|    |      |
|    |      |
|    |      |

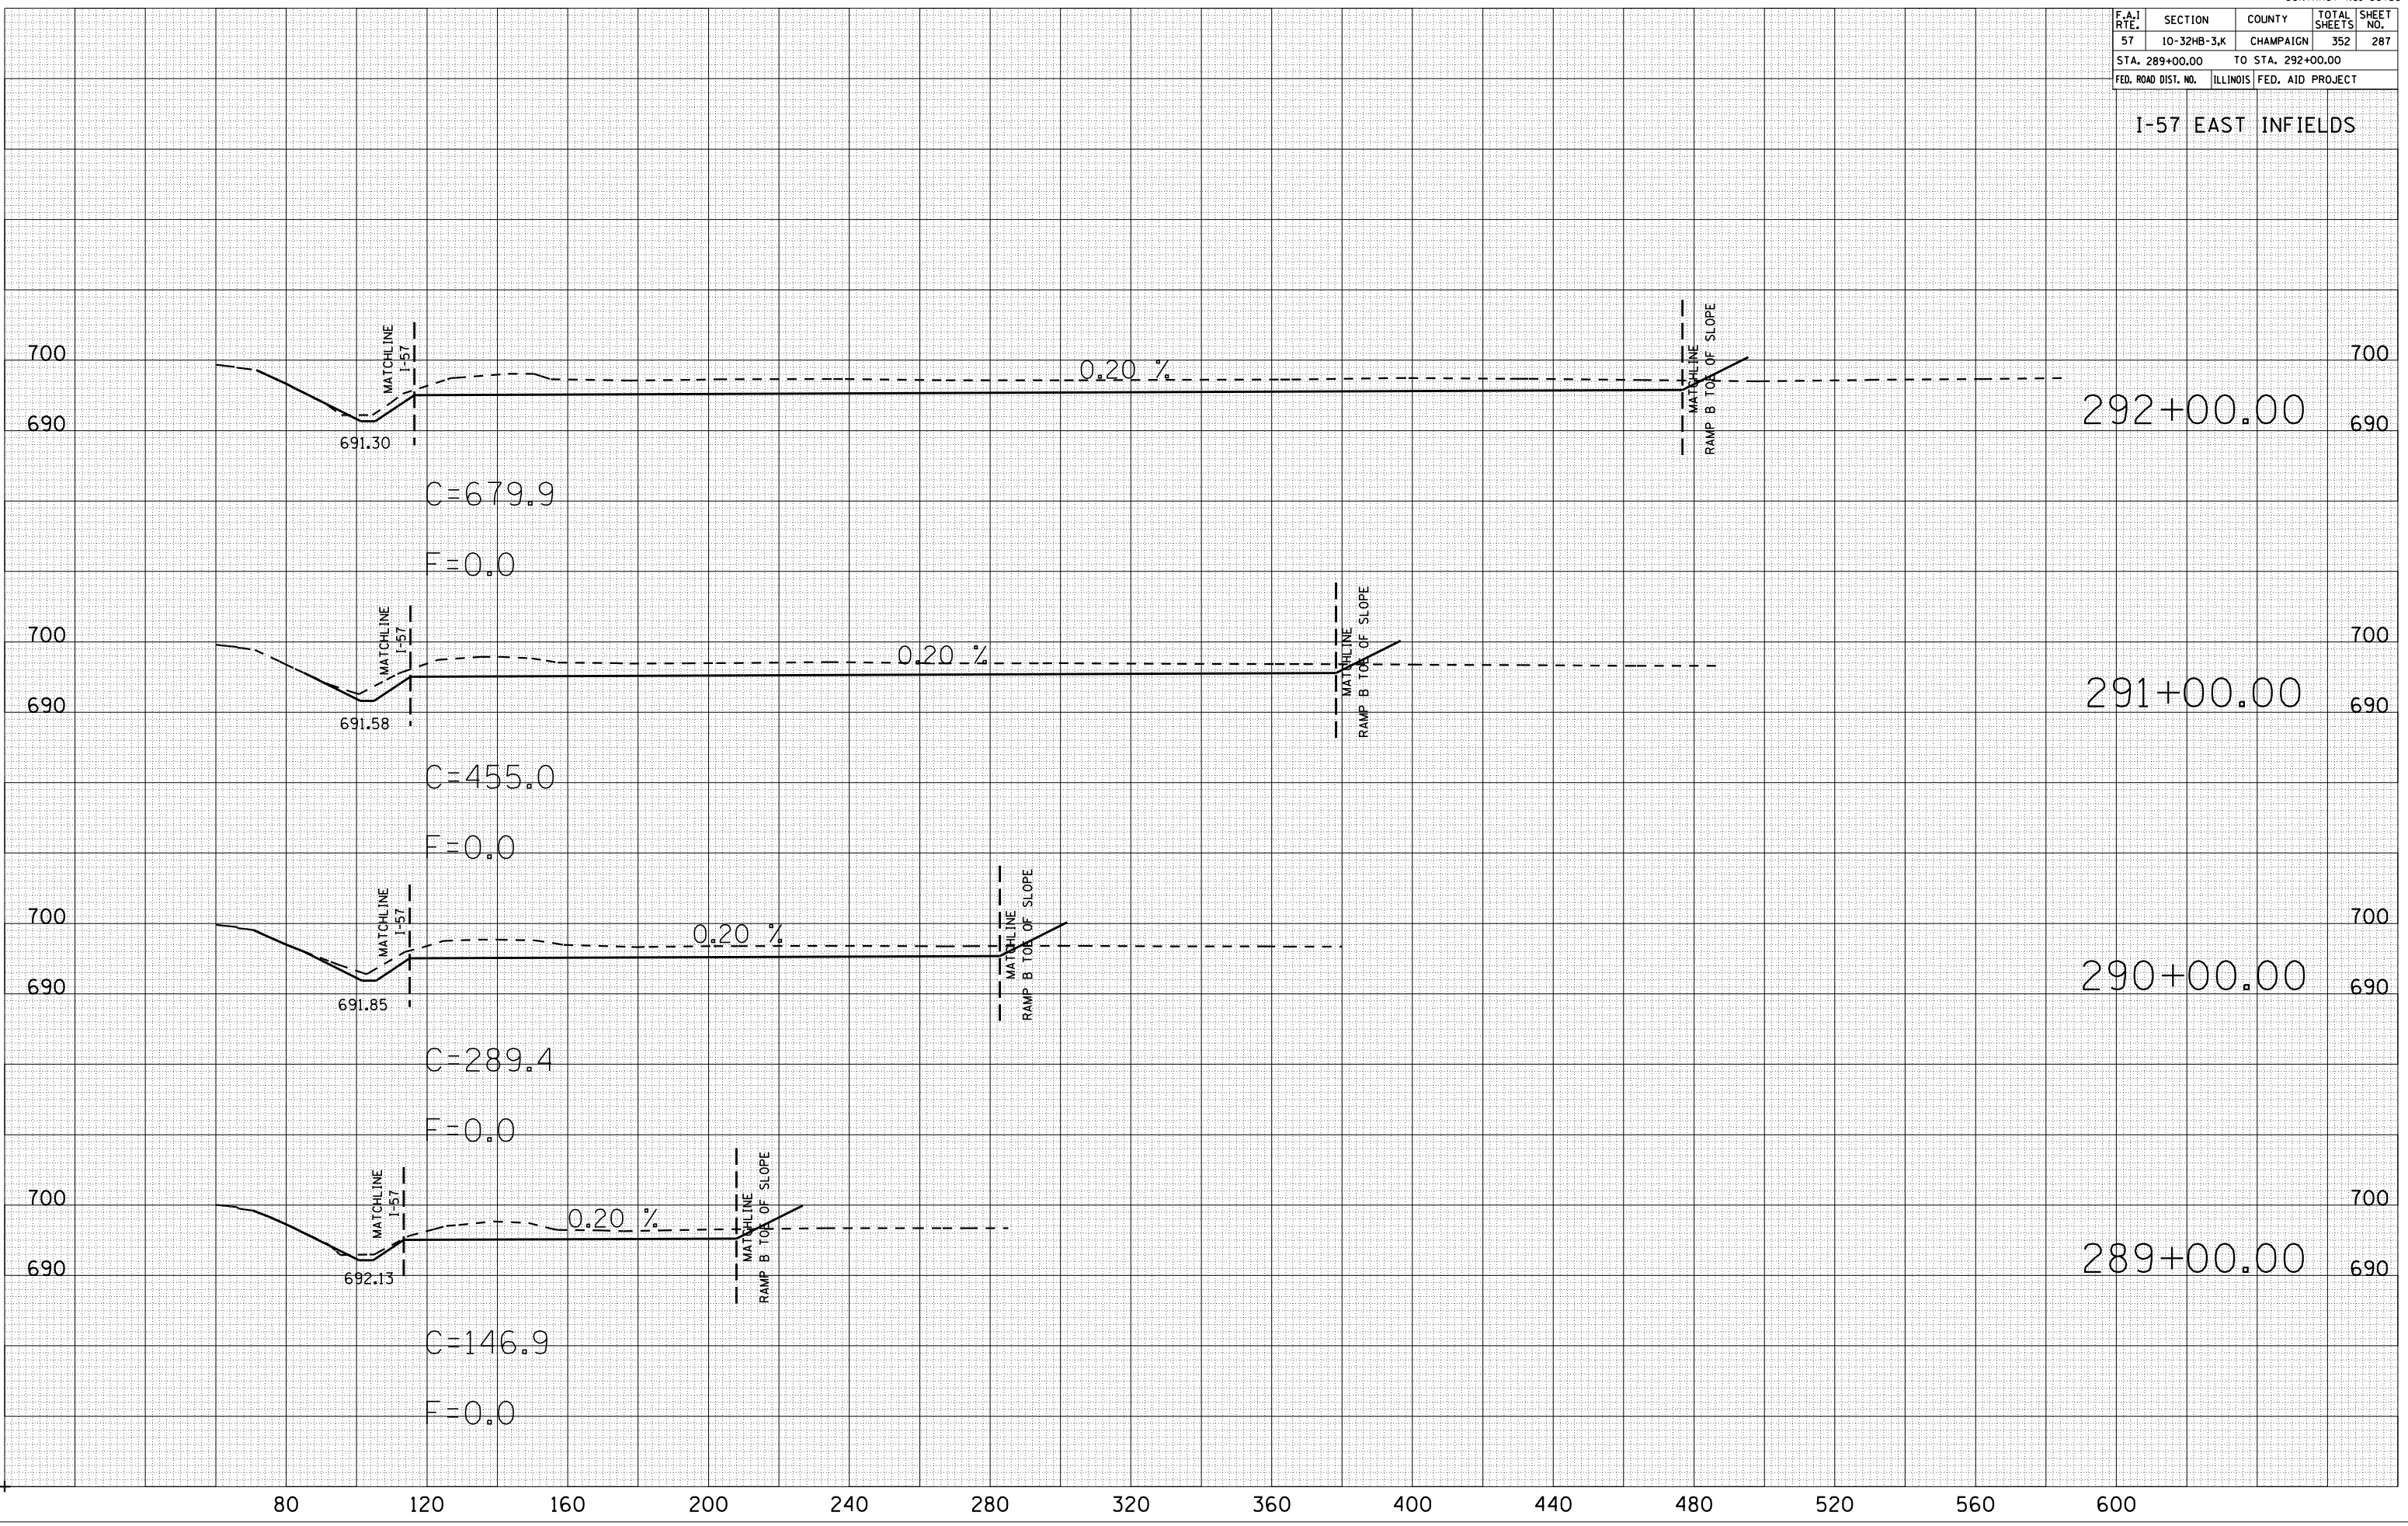

80 120 160 200 240 280 320 360 400 440 480 520 560 600

| F.A.I. RTE.         | SECTION     | COUNTY           | TOTAL SHEETS | SHEET NO. |
|---------------------|-------------|------------------|--------------|-----------|
| 57                  | 10-32HB-3,K | CHAMPAIGN        | 352          | 288       |
| STA. 293+00.00      |             | TO STA.299+00.00 |              |           |
| FED. ROAD DIST. NO. | ILLINOIS    | FED. AID PROJECT |              |           |

I-57 EAST INFIELDS

| BY | DATE |
|----|------|
|    |      |


  

| FINAL SURVEY | SURVEYED | PLOTTED | DATE | NO. |
|--------------|----------|---------|------|-----|
|              |          |         |      |     |

| BY | DATE |
|----|------|
|    |      |

| ORIGINAL SURVEY | SURVEYED | PLOTTED | DATE | NO. |
|-----------------|----------|---------|------|-----|
|                 |          |         |      |     |



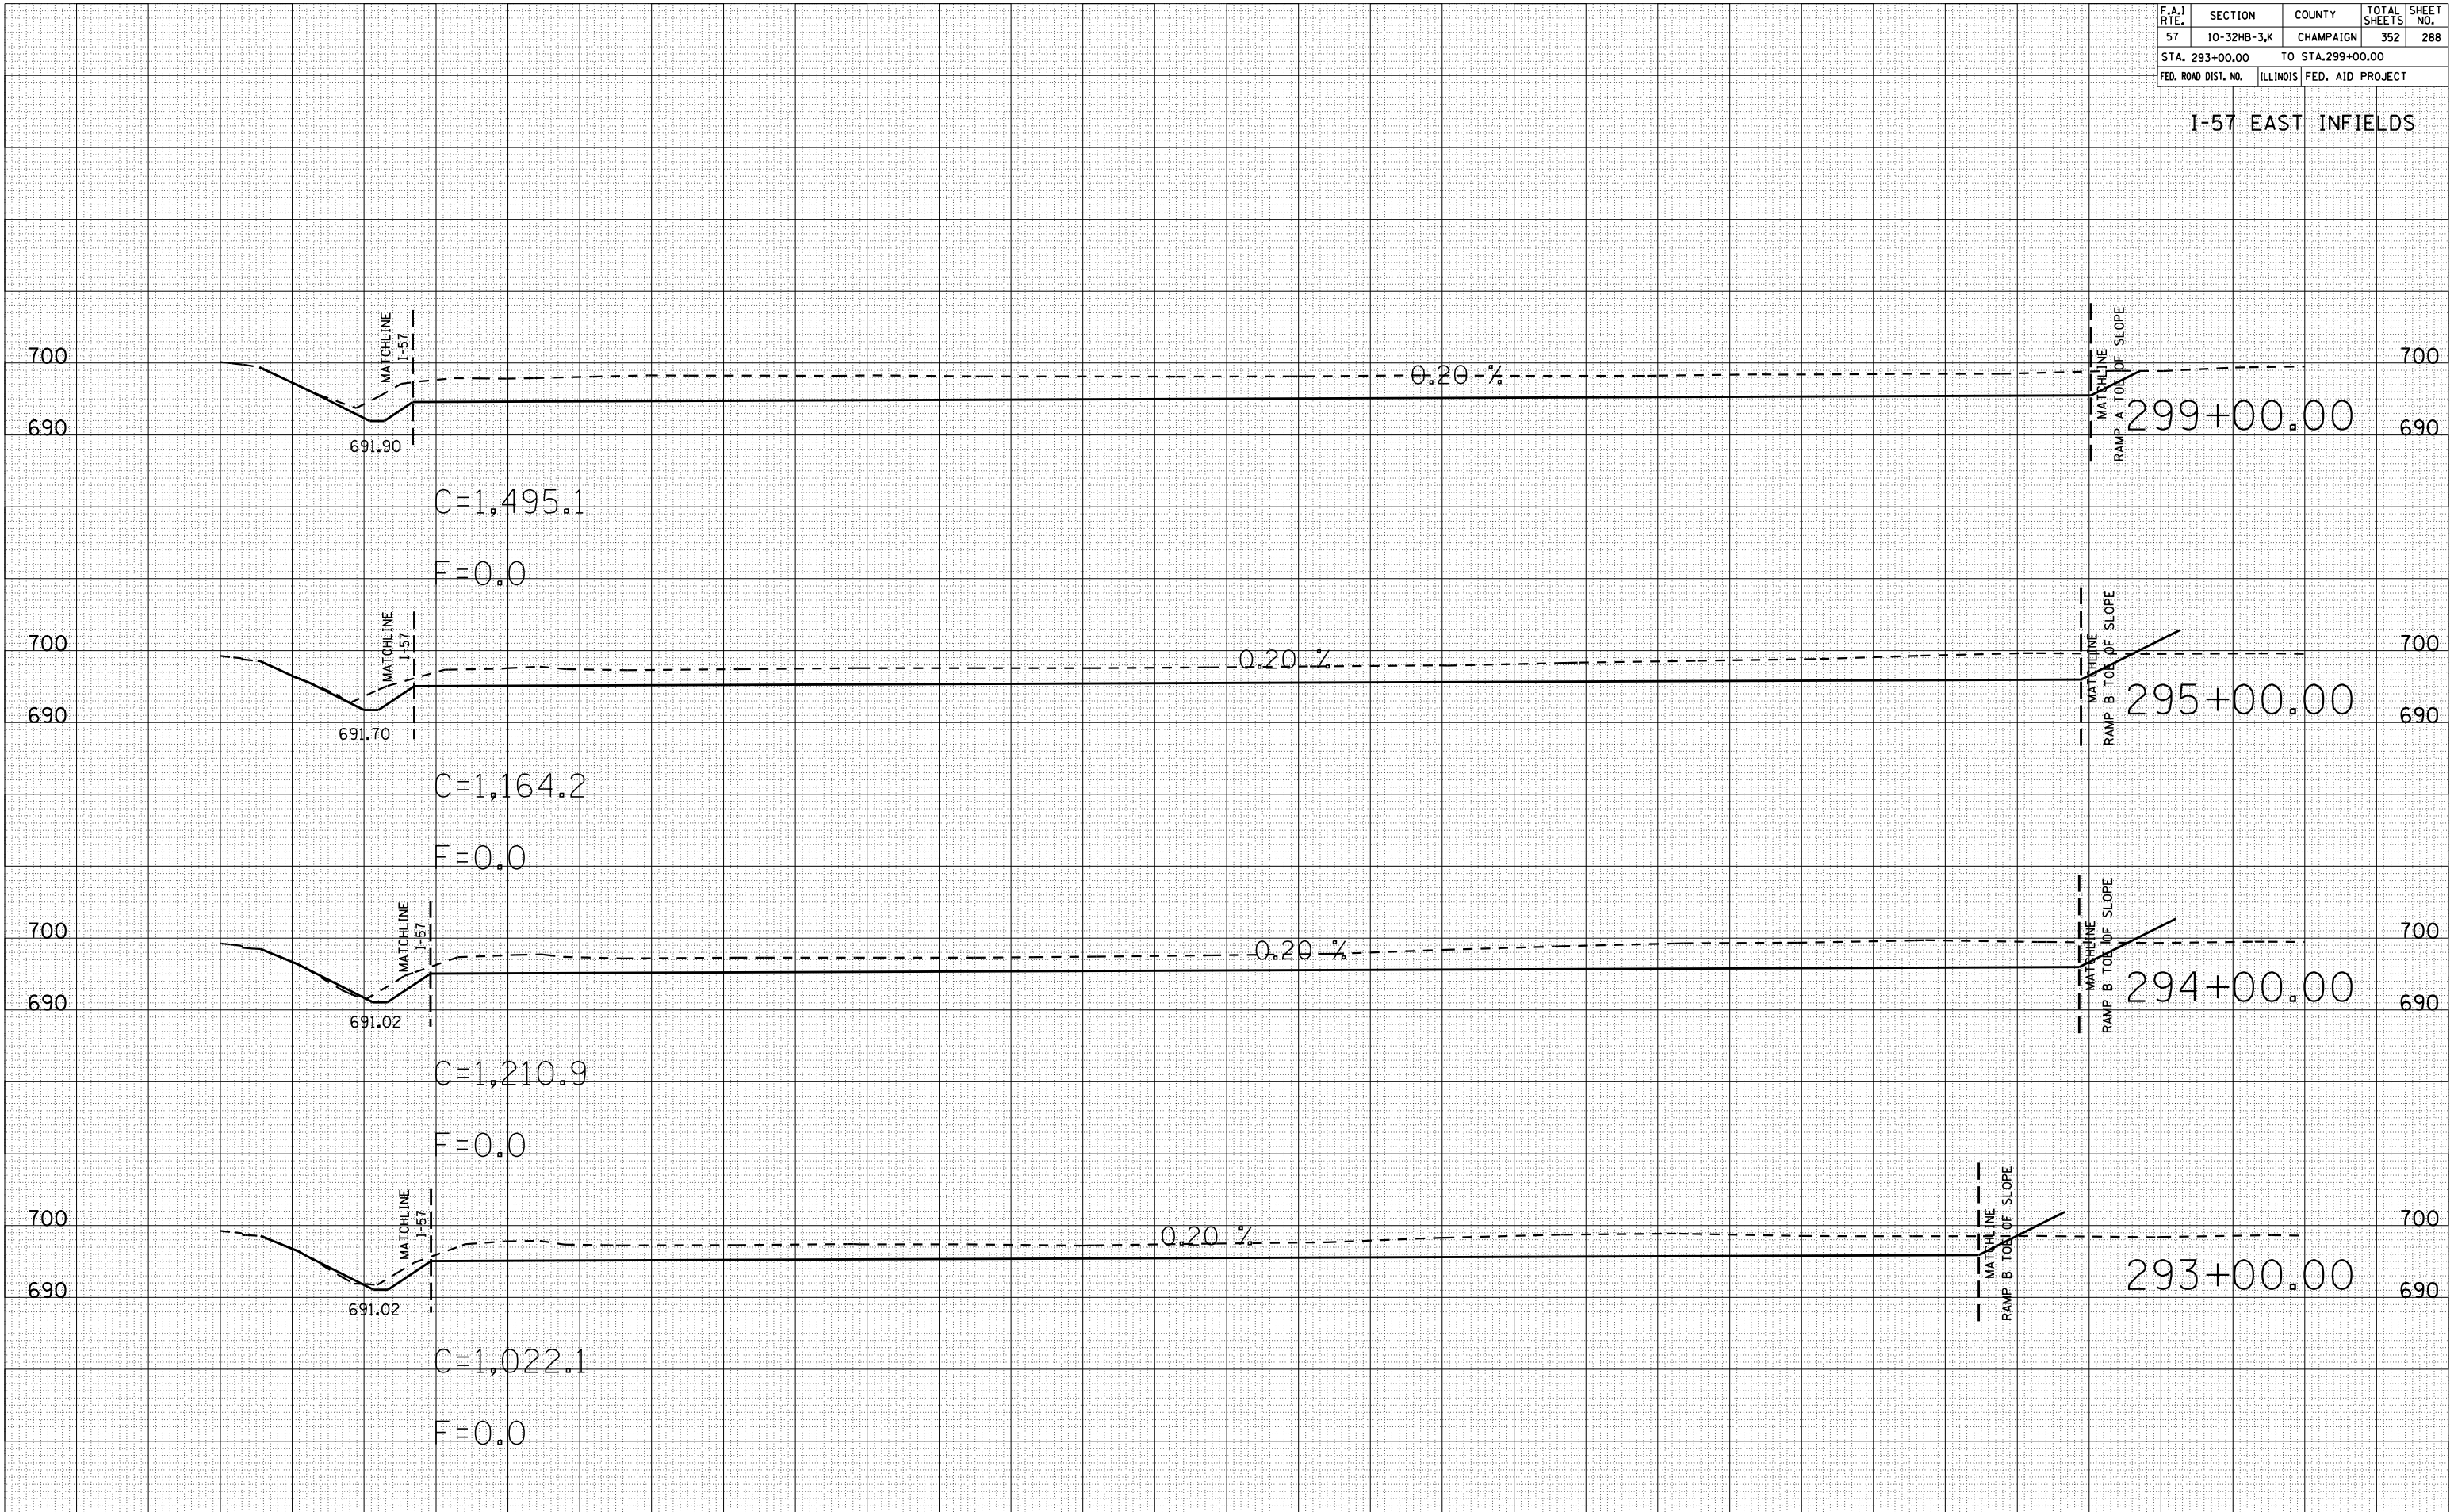

80 120 160 200 240 280 320 360 400 440 480 520 560 600

| F.A.I. RTE.         | SECTION     | COUNTY            | TOTAL SHEETS | SHEET NO. |
|---------------------|-------------|-------------------|--------------|-----------|
| 57                  | 10-32HB-3,K | CHAMPAIGN         | 352          | 289       |
| STA. 300+00.00      |             | TO STA. 303+00.00 |              |           |
| FED. ROAD DIST. NO. | ILLINOIS    | FED. AID PROJECT  |              |           |

I-57 EAST INFIELDS

| BY | DATE |
|----|------|
|    |      |


  

| FINAL SURVEY | SURVEYED | PLOTTED | DATE | NO. |
|--------------|----------|---------|------|-----|
|              |          |         |      |     |
|              |          |         |      |     |
|              |          |         |      |     |

| BY | DATE |
|----|------|
|    |      |

| ORIGINAL SURVEY | SURVEYED | PLOTTED | DATE | NO. |
|-----------------|----------|---------|------|-----|
|                 |          |         |      |     |
|                 |          |         |      |     |
|                 |          |         |      |     |

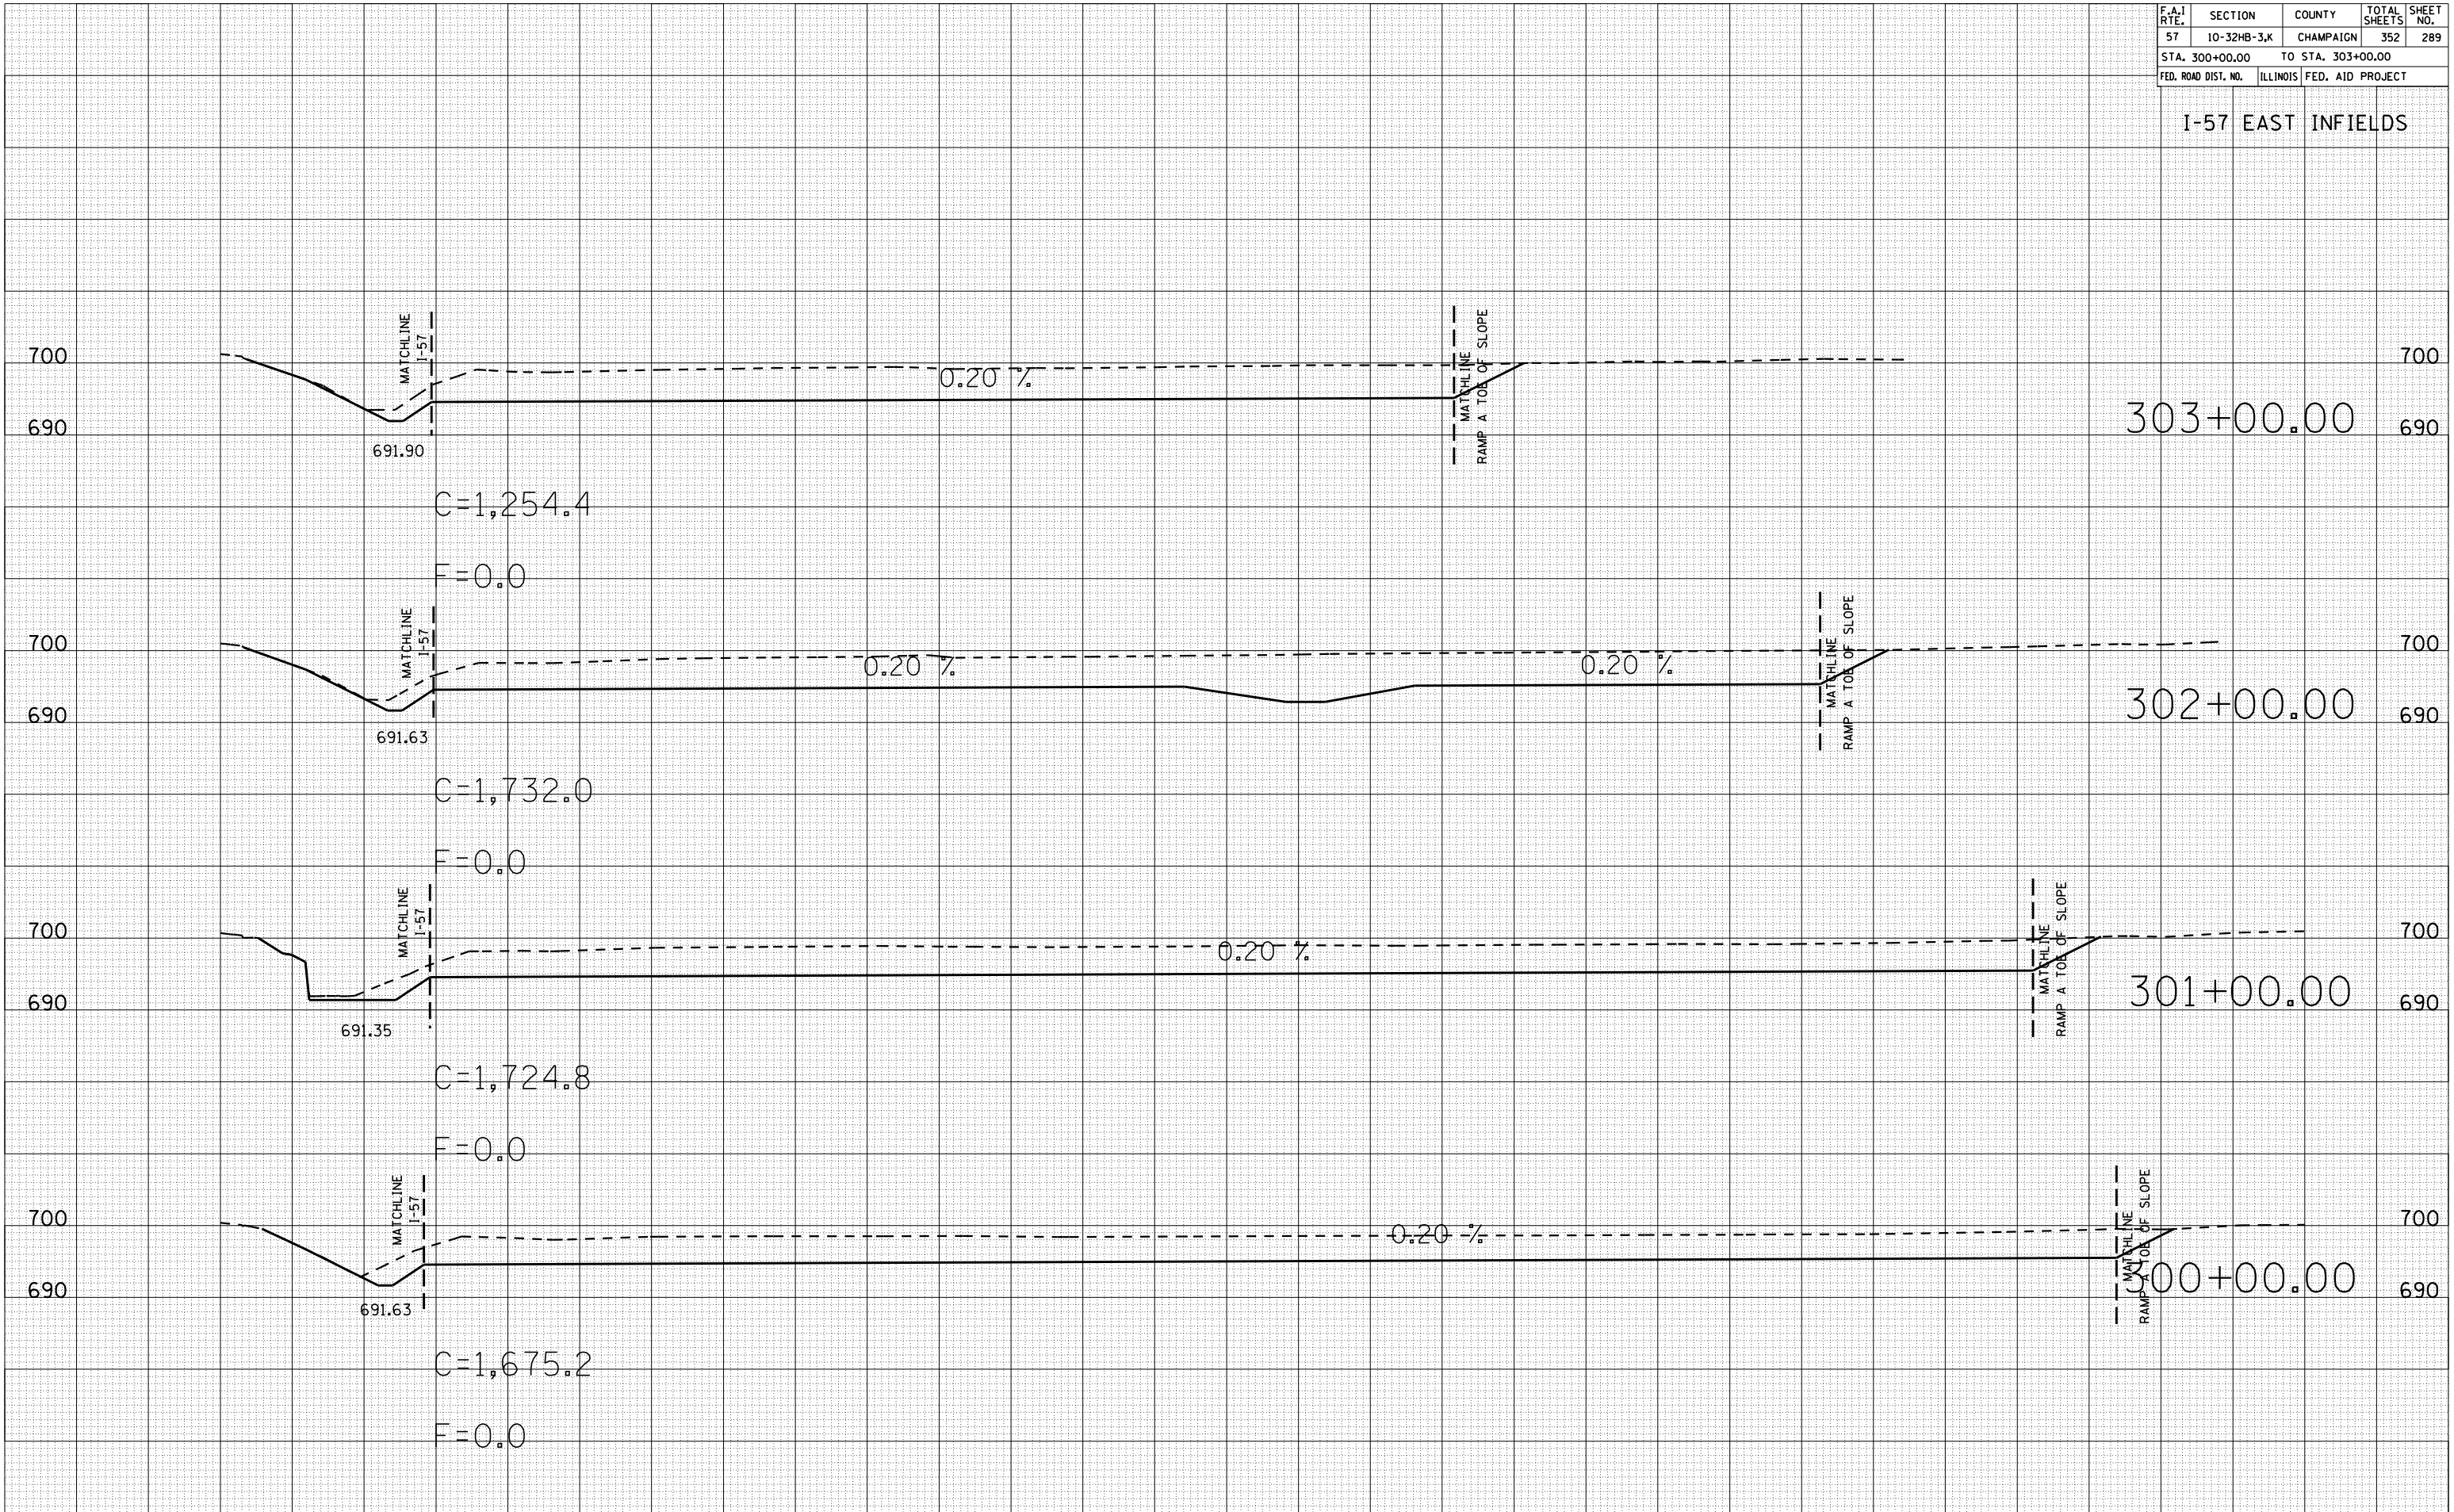

80 120 160 200 240 280 320 360 400 440 480 520 560 600

80 120 160 200 240 280 320 360 400 440 480 520 560 600

| F.A. RTE.           | SECTION     | COUNTY            | TOTAL SHEETS | SHEET NO. |
|---------------------|-------------|-------------------|--------------|-----------|
| 57                  | 10-32HB-3,K | CHAMPAIGN         | 352          | 290       |
| STA. 304+00.00      |             | TO STA. 306+00.00 |              |           |
| FED. ROAD DIST. NO. | ILLINOIS    | FED. AID PROJECT  |              |           |

I-57 EAST INFIELDS

| BY | DATE |
|----|------|
|    |      |


  

| NO. | AREAS CHECKED |
|-----|---------------|
|     |               |

| BY | DATE |
|----|------|
|    |      |

| NO. | AREAS CHECKED |
|-----|---------------|
|     |               |

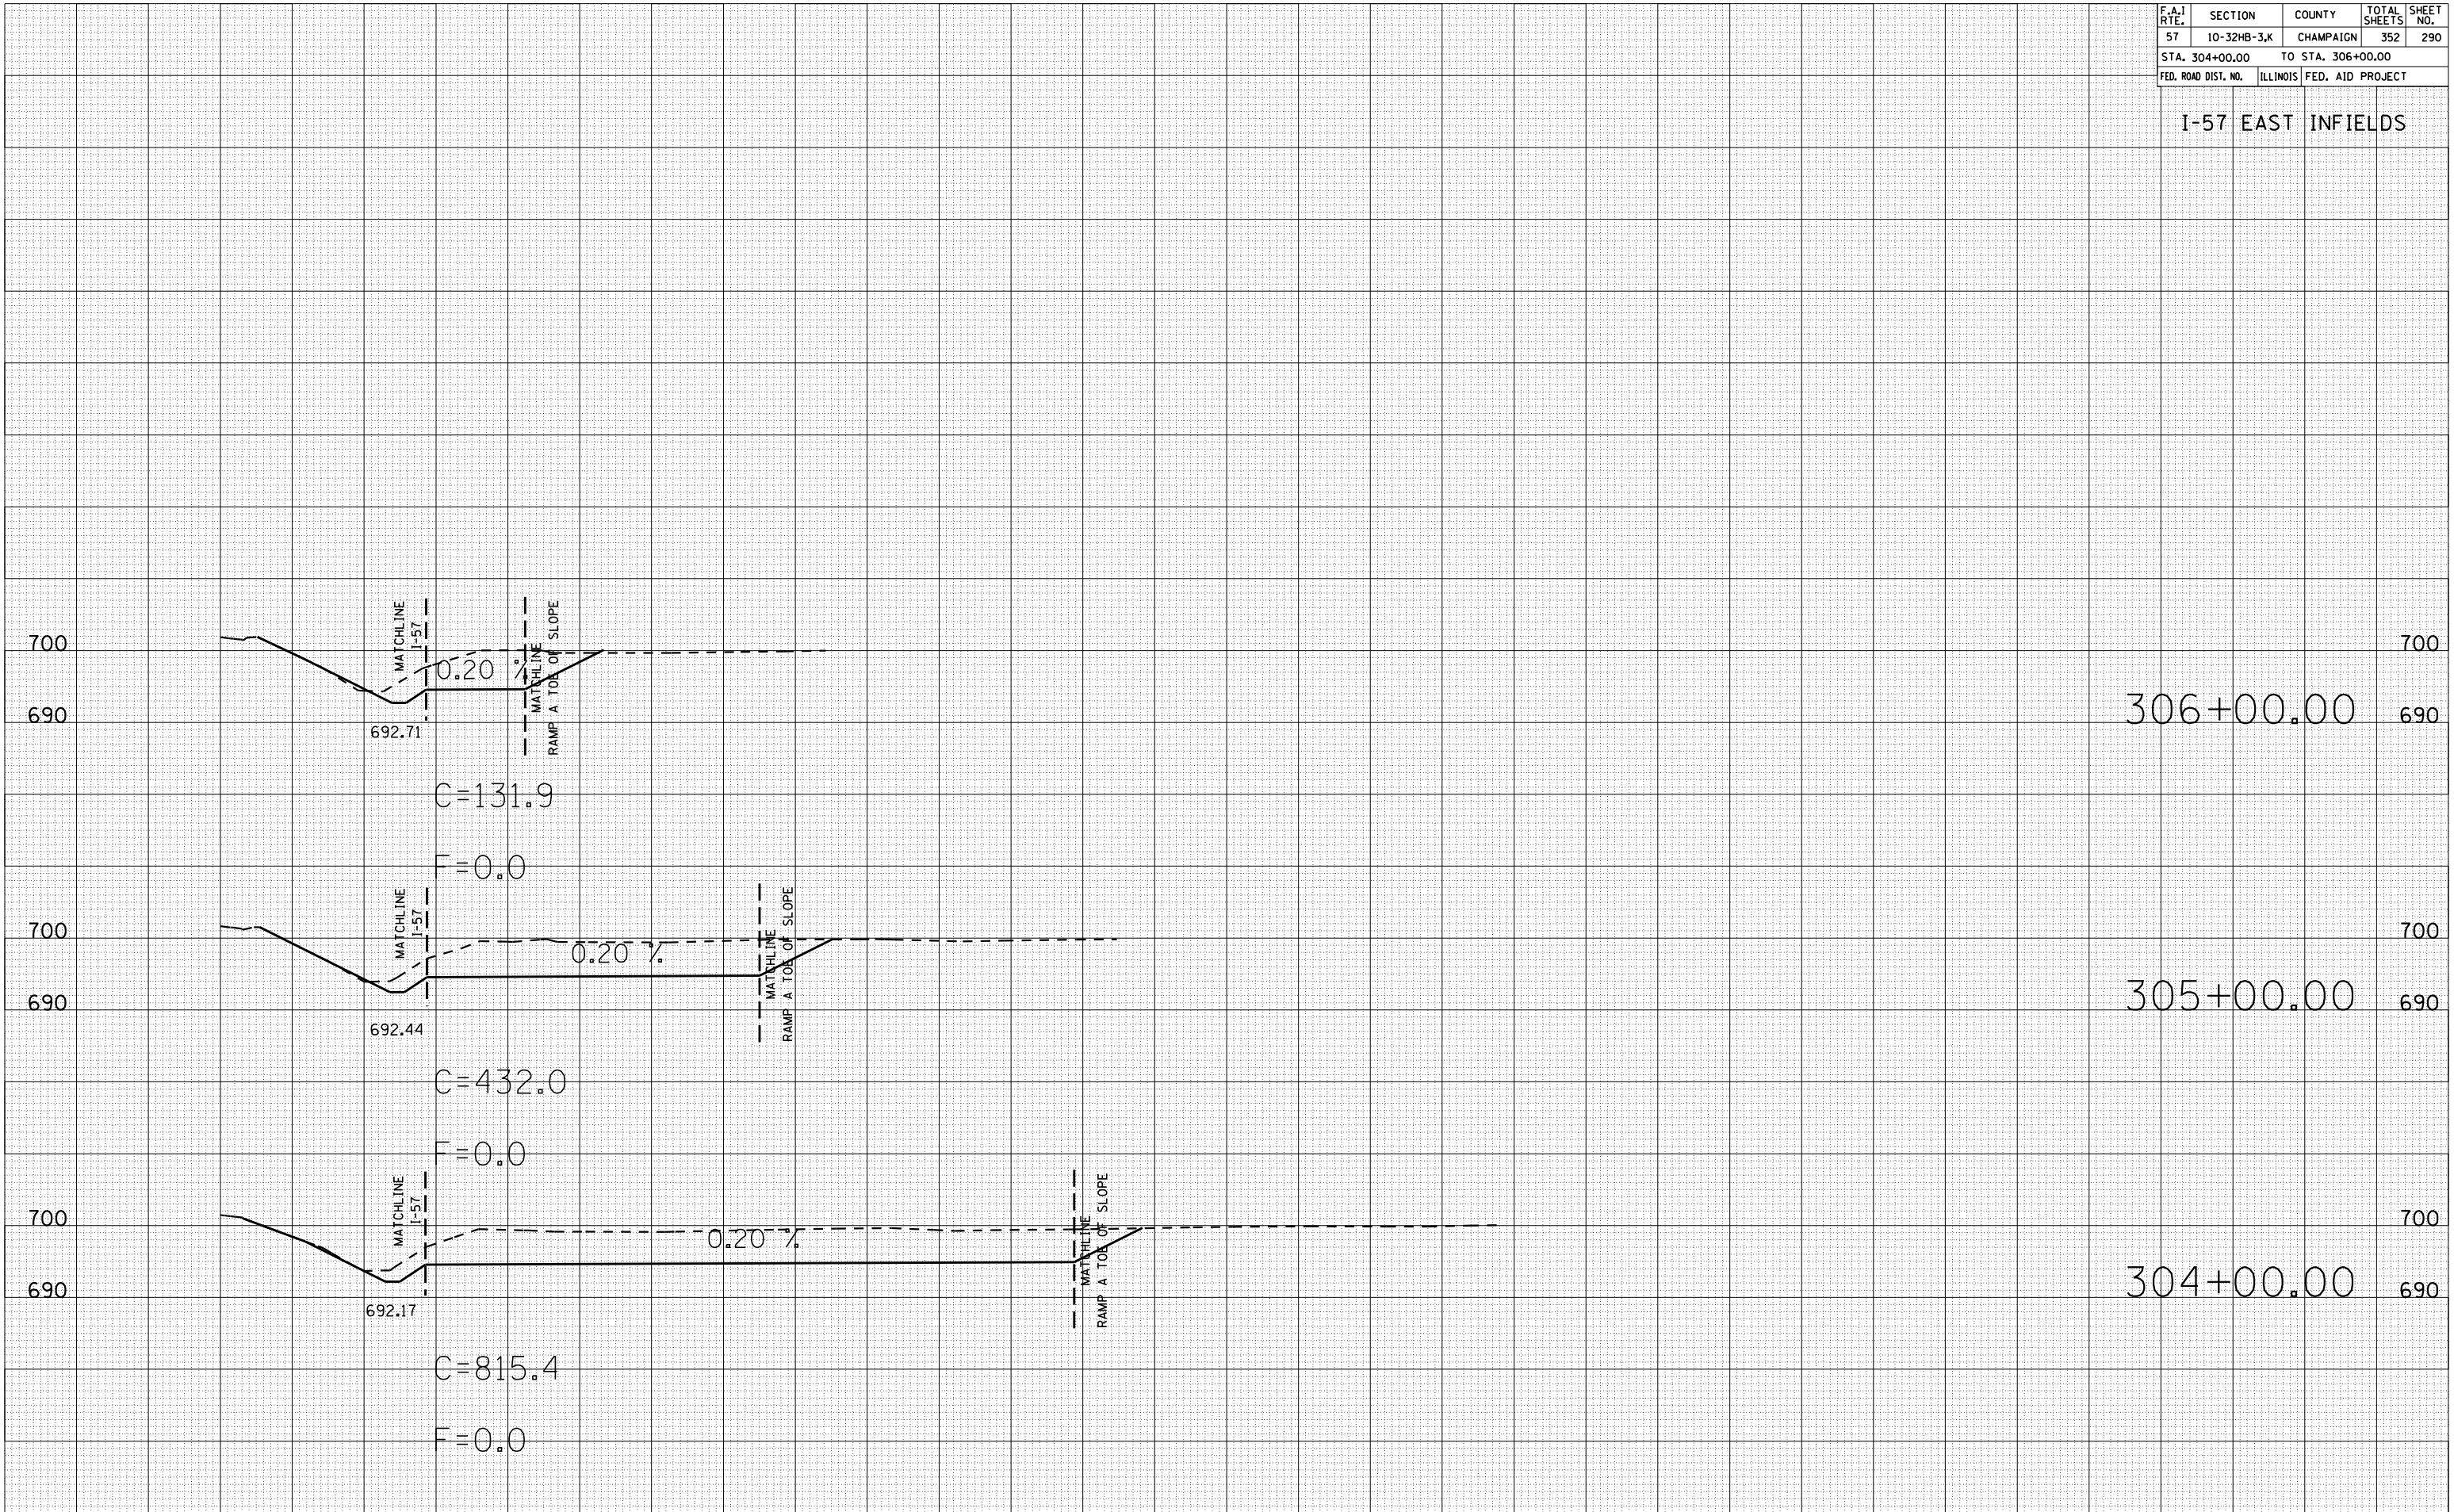


| F.A.I. RTE.         | SECTION     | COUNTY           | TOTAL SHEETS | SHEET NO. |
|---------------------|-------------|------------------|--------------|-----------|
| 57                  | 10-32HB-3,K | CHAMPAIGN        | 352          | 291       |
| STA. 11+00.00       |             | TO STA. 11+00.00 |              |           |
| FED. ROAD DIST. NO. | ILLINOIS    | FED. AID PROJECT |              |           |

RAMP A

| DATE | BY |
|------|----|
|      |    |
|      |    |
|      |    |
|      |    |
|      |    |

| DATE | BY |
|------|----|
|      |    |
|      |    |
|      |    |
|      |    |
|      |    |

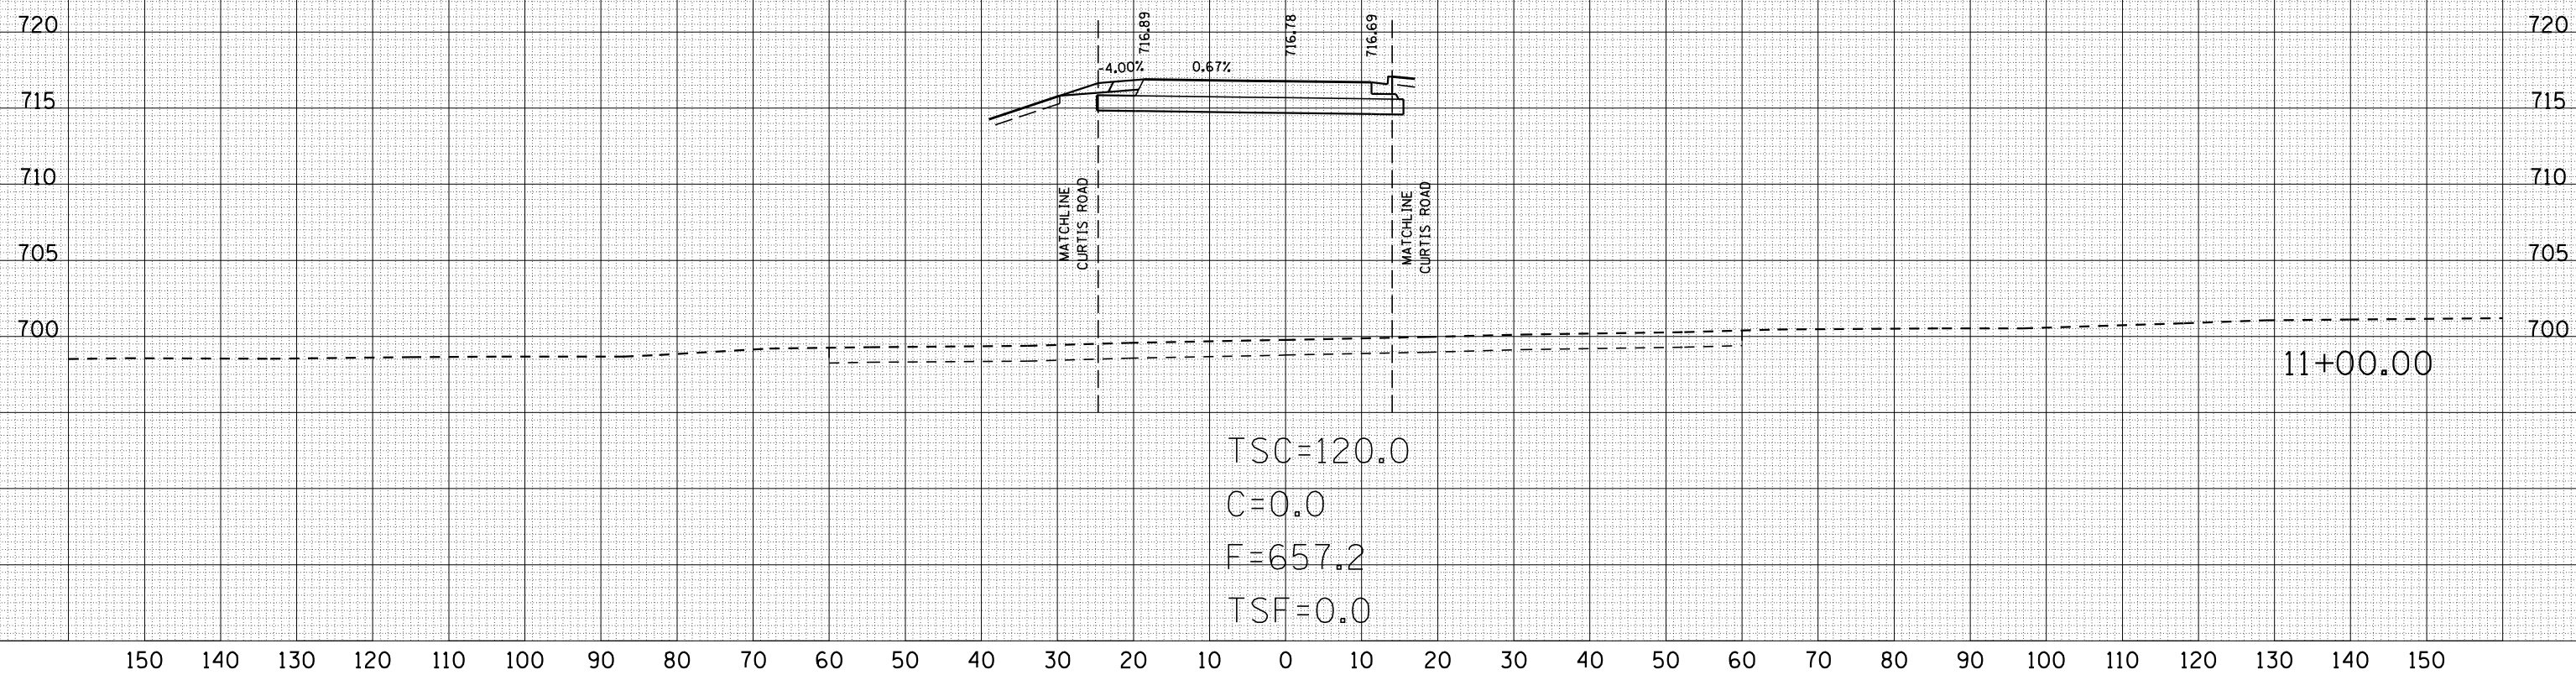

| F.A. RTE.           | SECTION      | COUNTY           | TOTAL SHEETS | SHEET NO. |
|---------------------|--------------|------------------|--------------|-----------|
| 57                  | 10-322HB-3,K | CHAMPAIGN        | 352          | 292       |
| STA. 12+00.00       |              | TO STA. 12+00.00 |              |           |
| FED. ROAD DIST. NO. | ILLINOIS     | FED. AID PROJECT |              |           |

RAMP A

| BY | DATE |
|----|------|
|    |      |

| NO. | AREAS CHECKED |
|-----|---------------|
|     |               |

| NO. | AREAS CHECKED |
|-----|---------------|
|     |               |


| BY | DATE |
|----|------|
|    |      |

| NO. | AREAS CHECKED |
|-----|---------------|
|     |               |

| NO. | AREAS CHECKED |
|-----|---------------|
|     |               |




TSC=120.0  
 C=114.9  
 F=1,584.6  
 TSF=85.2
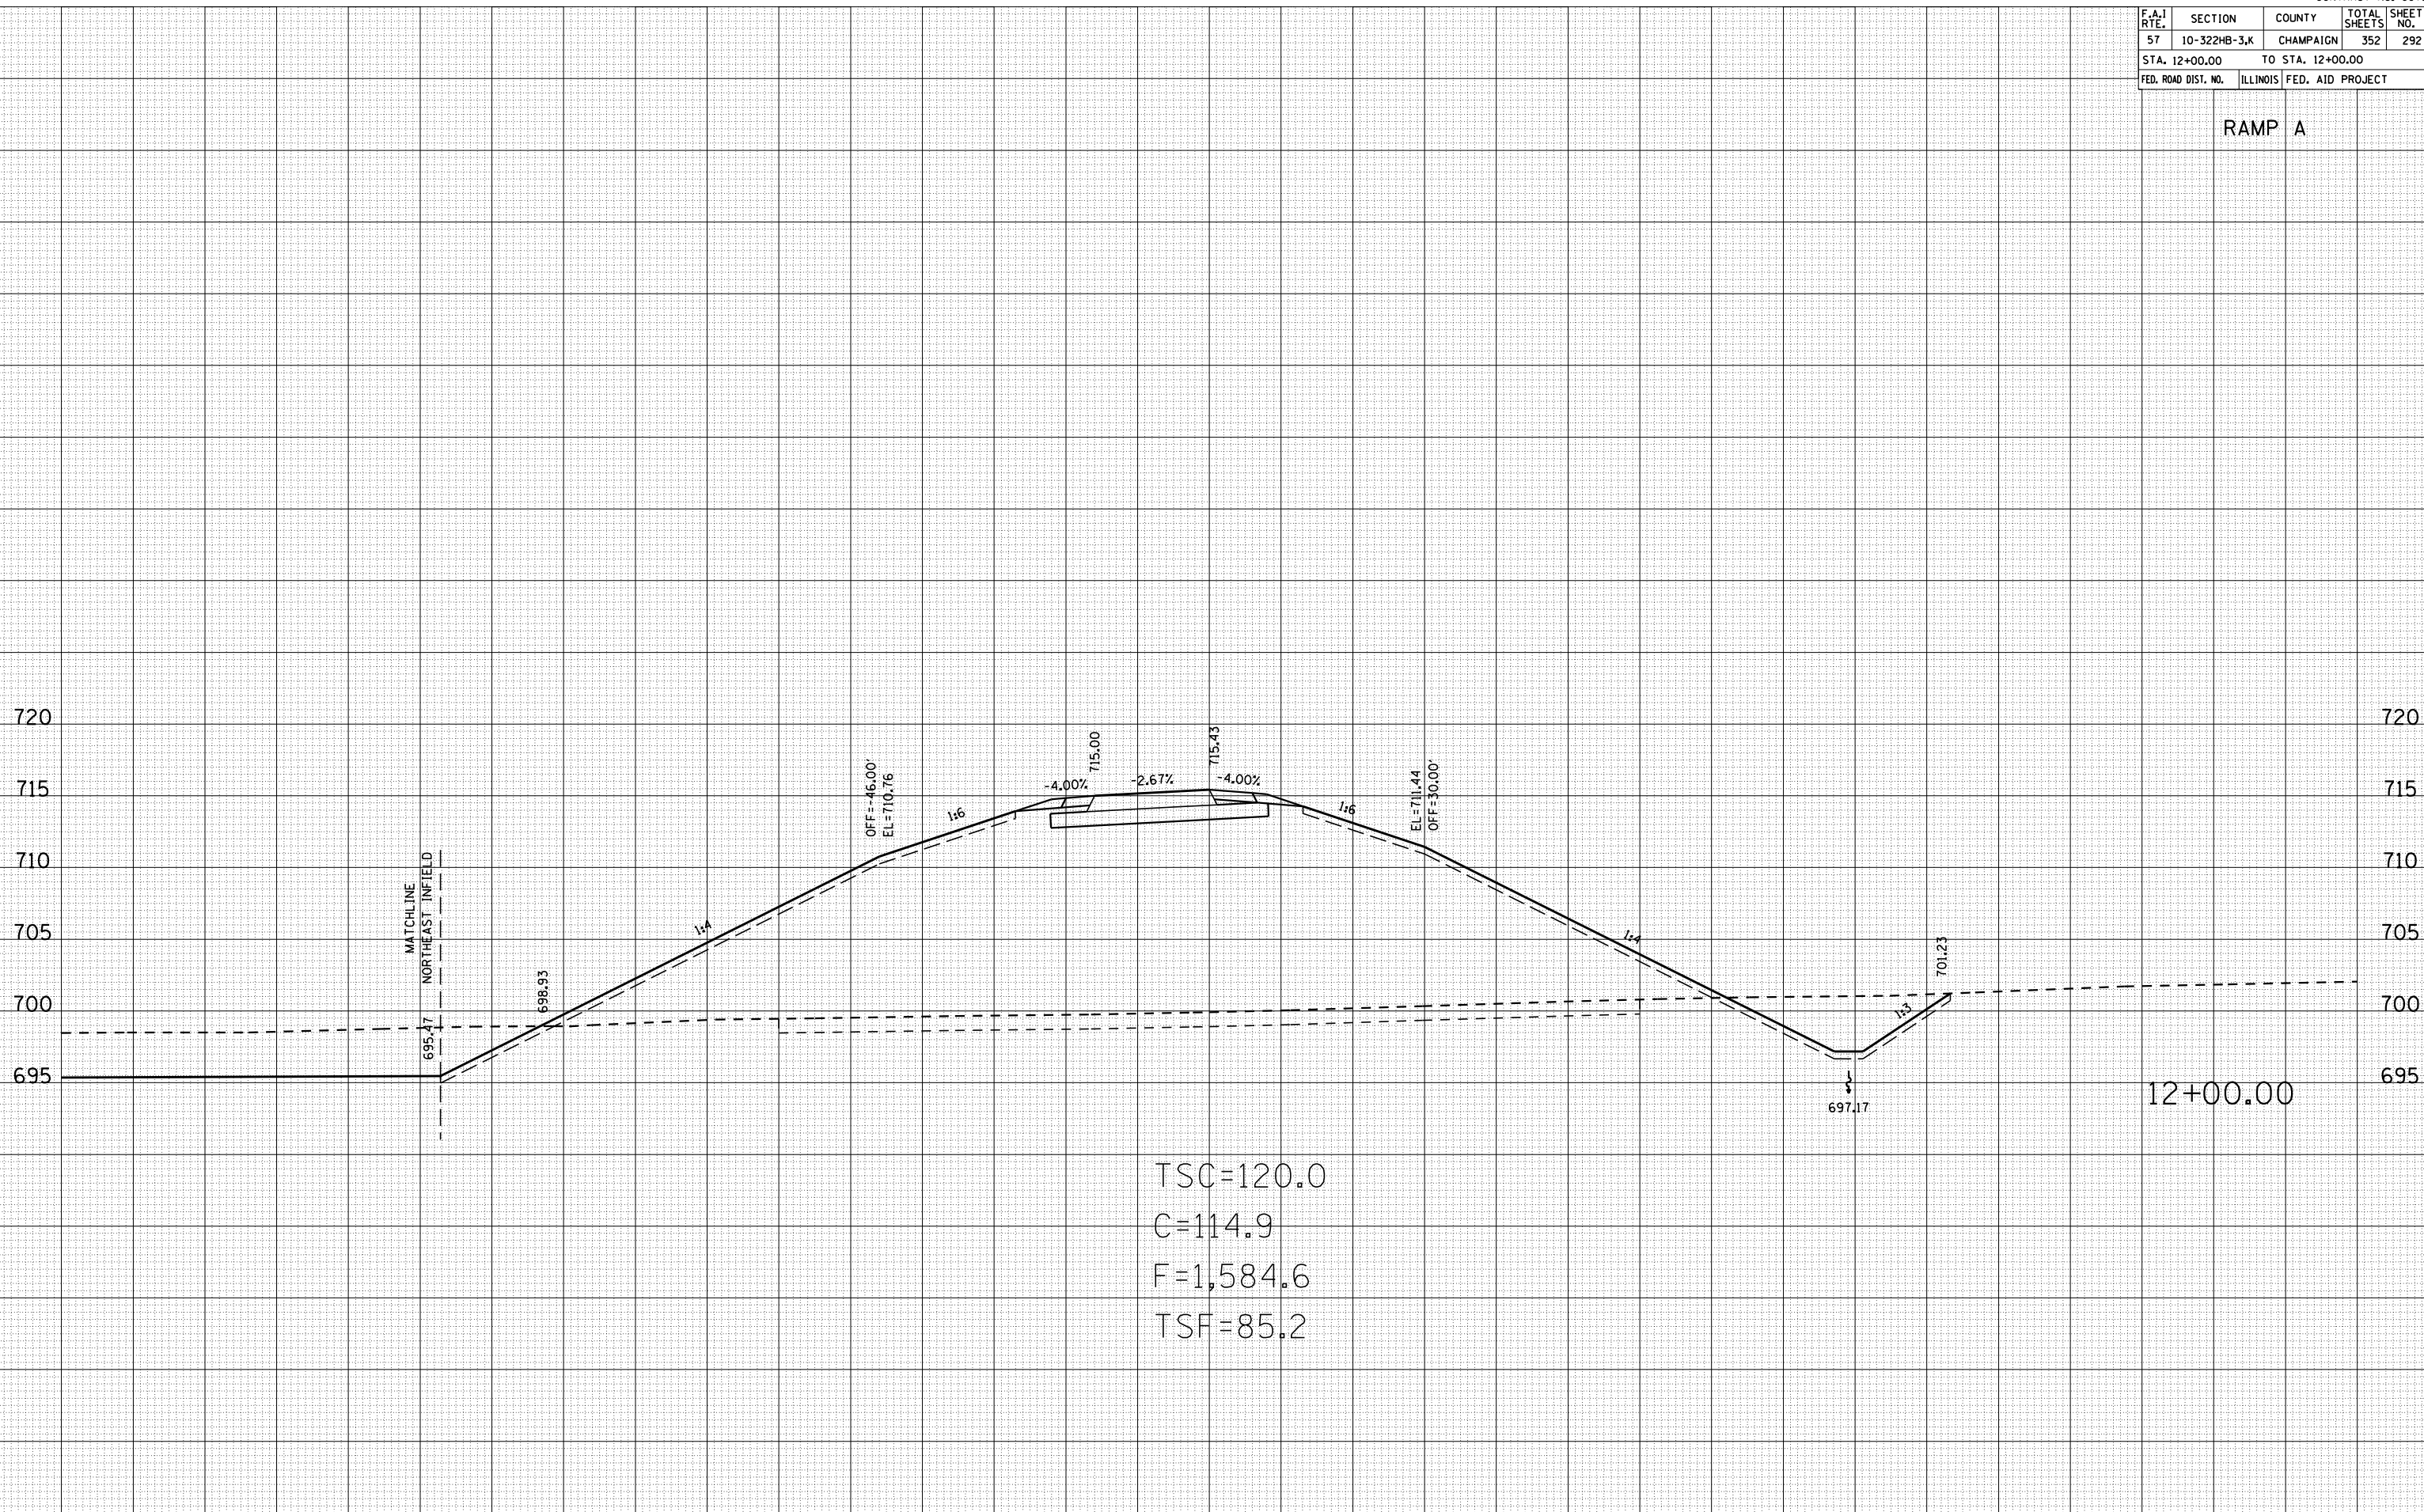
| F.A.I. RTE.         | SECTION     | COUNTY           | TOTAL SHEETS | SHEET NO. |
|---------------------|-------------|------------------|--------------|-----------|
| 57                  | 10-32HB-3,K | CHAMPAIGN        | 352          | 293       |
| STA. 13+00.00       |             | TO STA. 13+00.00 |              |           |
| FED. ROAD DIST. NO. | ILLINOIS    | FED. AID PROJECT |              |           |

RAMP A

| BY | DATE |
|----|------|
|    |      |

| BY | DATE |
|----|------|
|    |      |

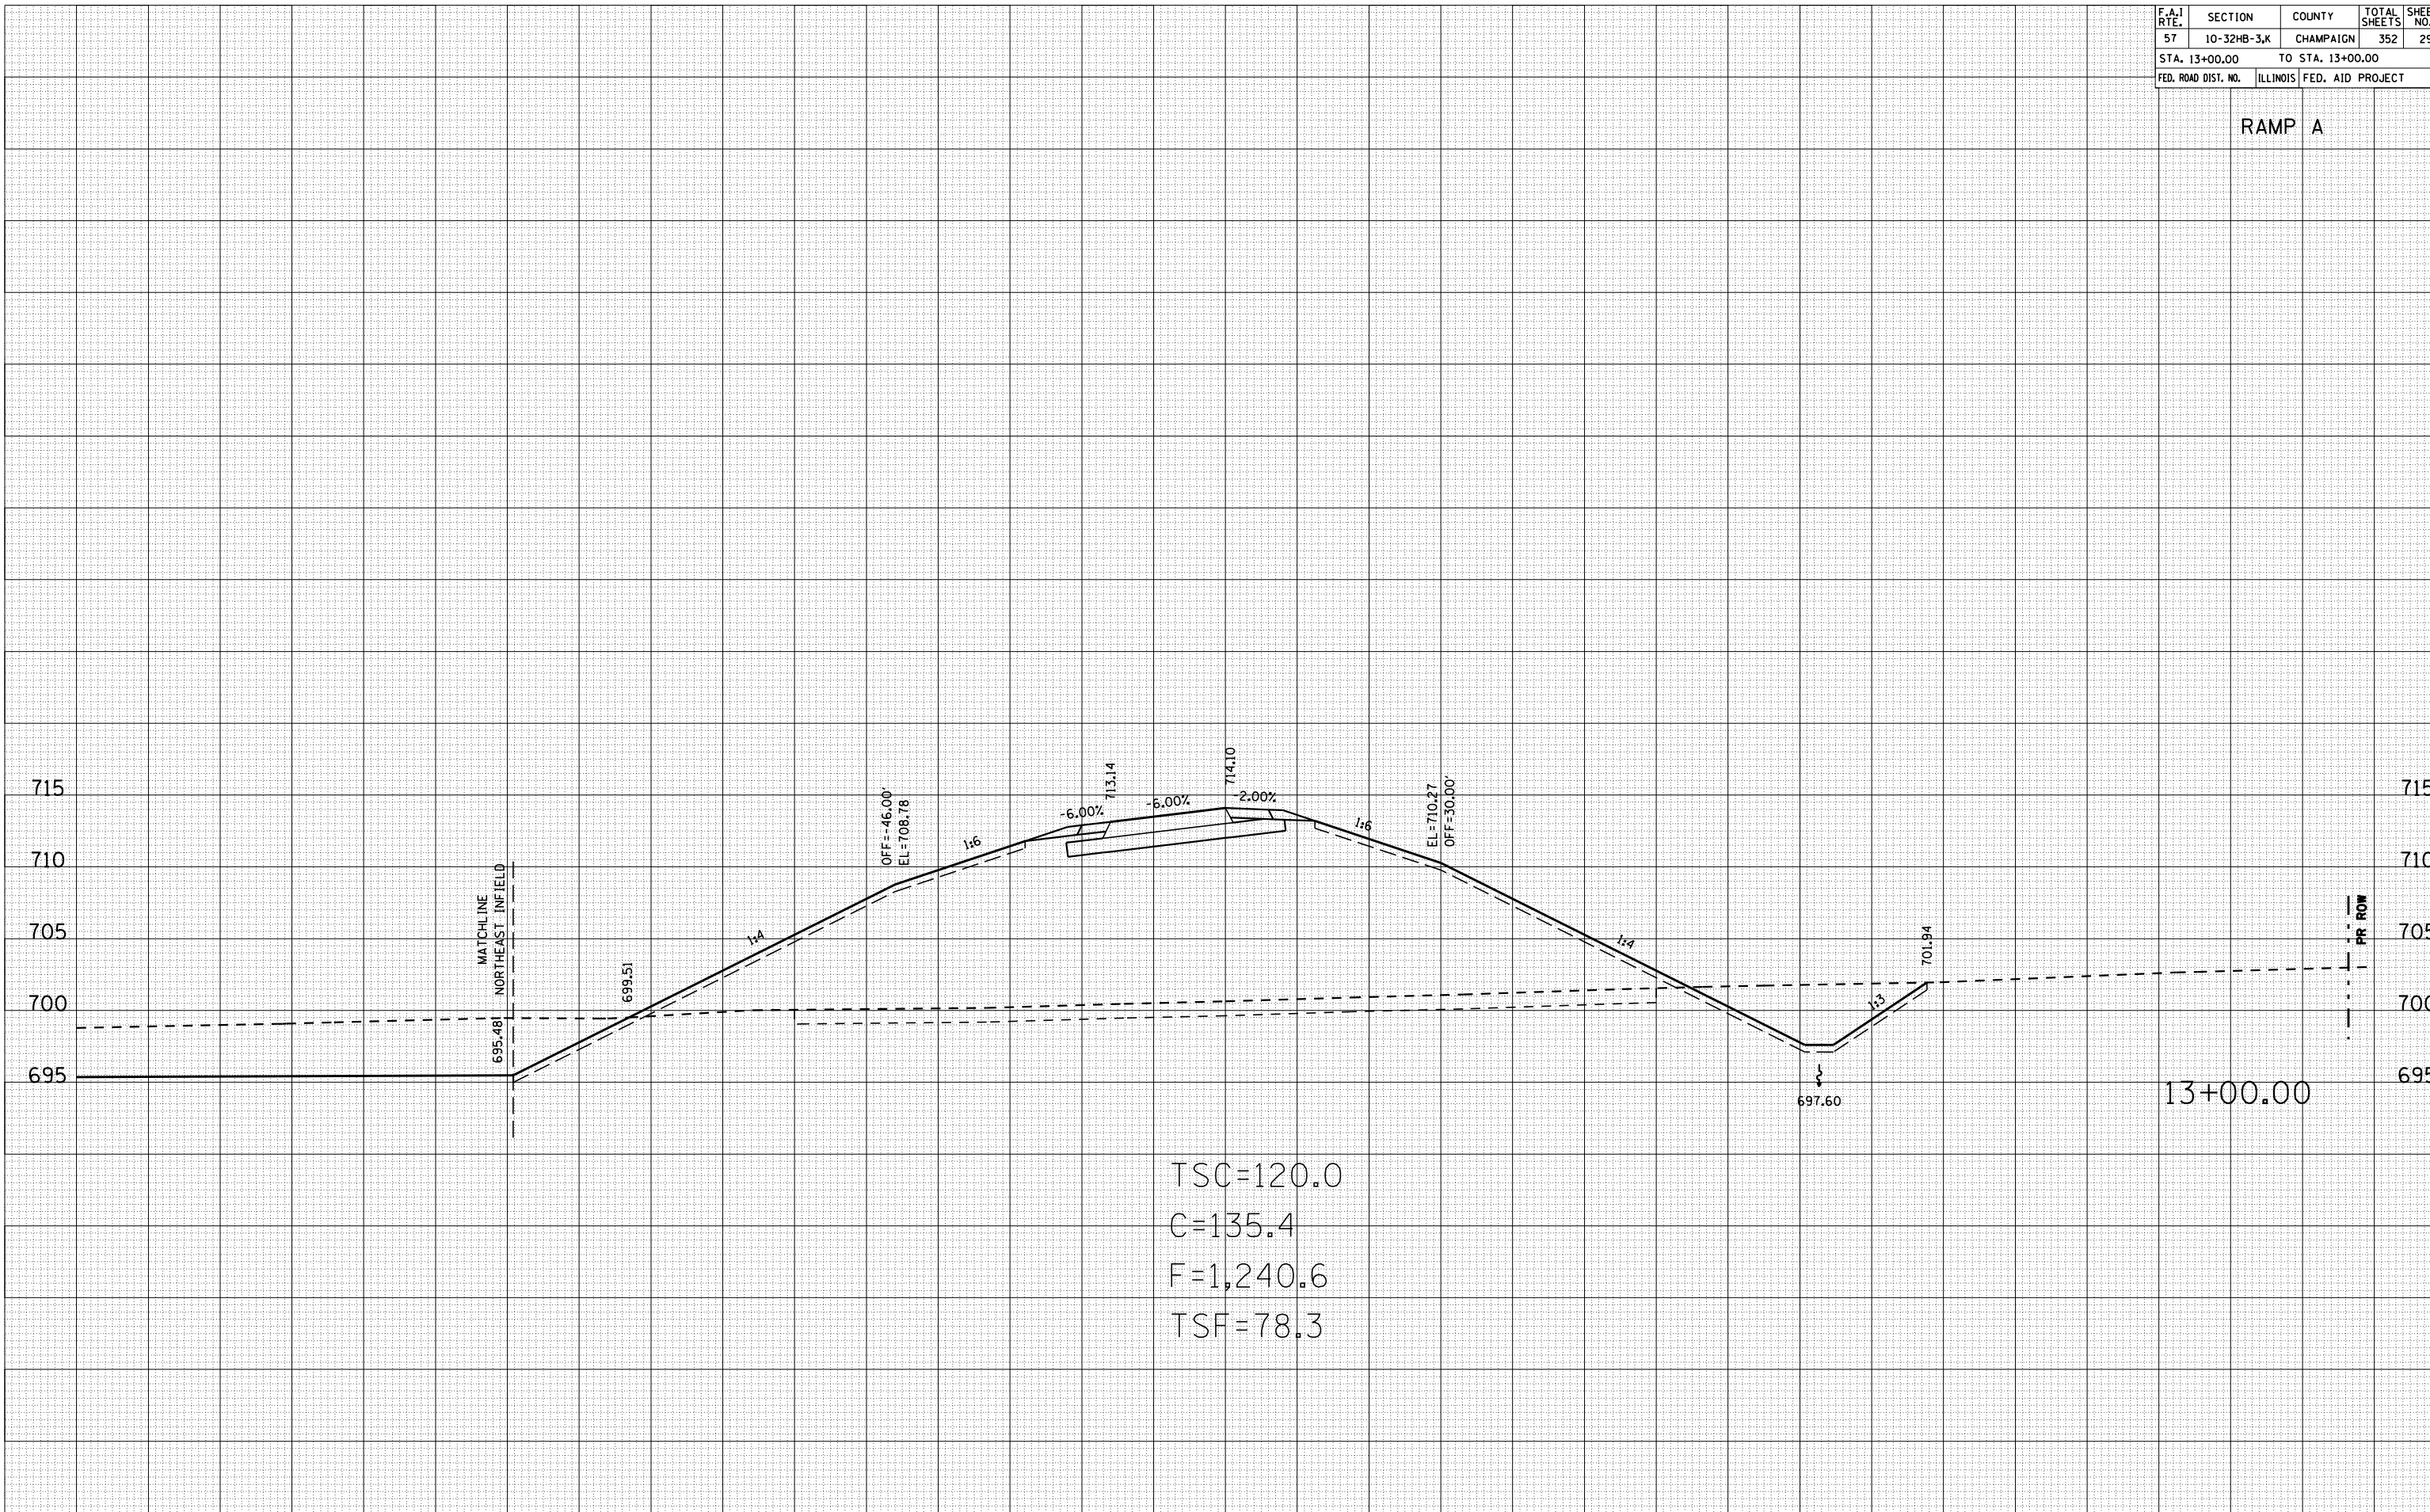

TSC=120.0  
 C=135.4  
 F=1,240.6  
 TSF=78.3

13+00.00

| F.A.I. RTE.         | SECTION     | COUNTY           | TOTAL SHEETS | SHEET NO. |
|---------------------|-------------|------------------|--------------|-----------|
| 57                  | 10-32HB-3,K | CHAMPAIGN        | 352          | 294       |
| STA. 14+00.00       |             | TO STA. 14+00.00 |              |           |
| FED. ROAD DIST. NO. | ILLINOIS    | FED. AID PROJECT |              |           |

RAMP A

| BY | DATE |
|----|------|
|    |      |

| NO. | AREAS CHECKED |
|-----|---------------|
|     |               |

| NO. | AREAS CHECKED |
|-----|---------------|
|     |               |


| BY | DATE |
|----|------|
|    |      |

| NO. | AREAS CHECKED |
|-----|---------------|
|     |               |

| NO. | AREAS CHECKED |
|-----|---------------|
|     |               |



TSC=120.0  
 C=155.2  
 F=990.0  
 TSF=72.9

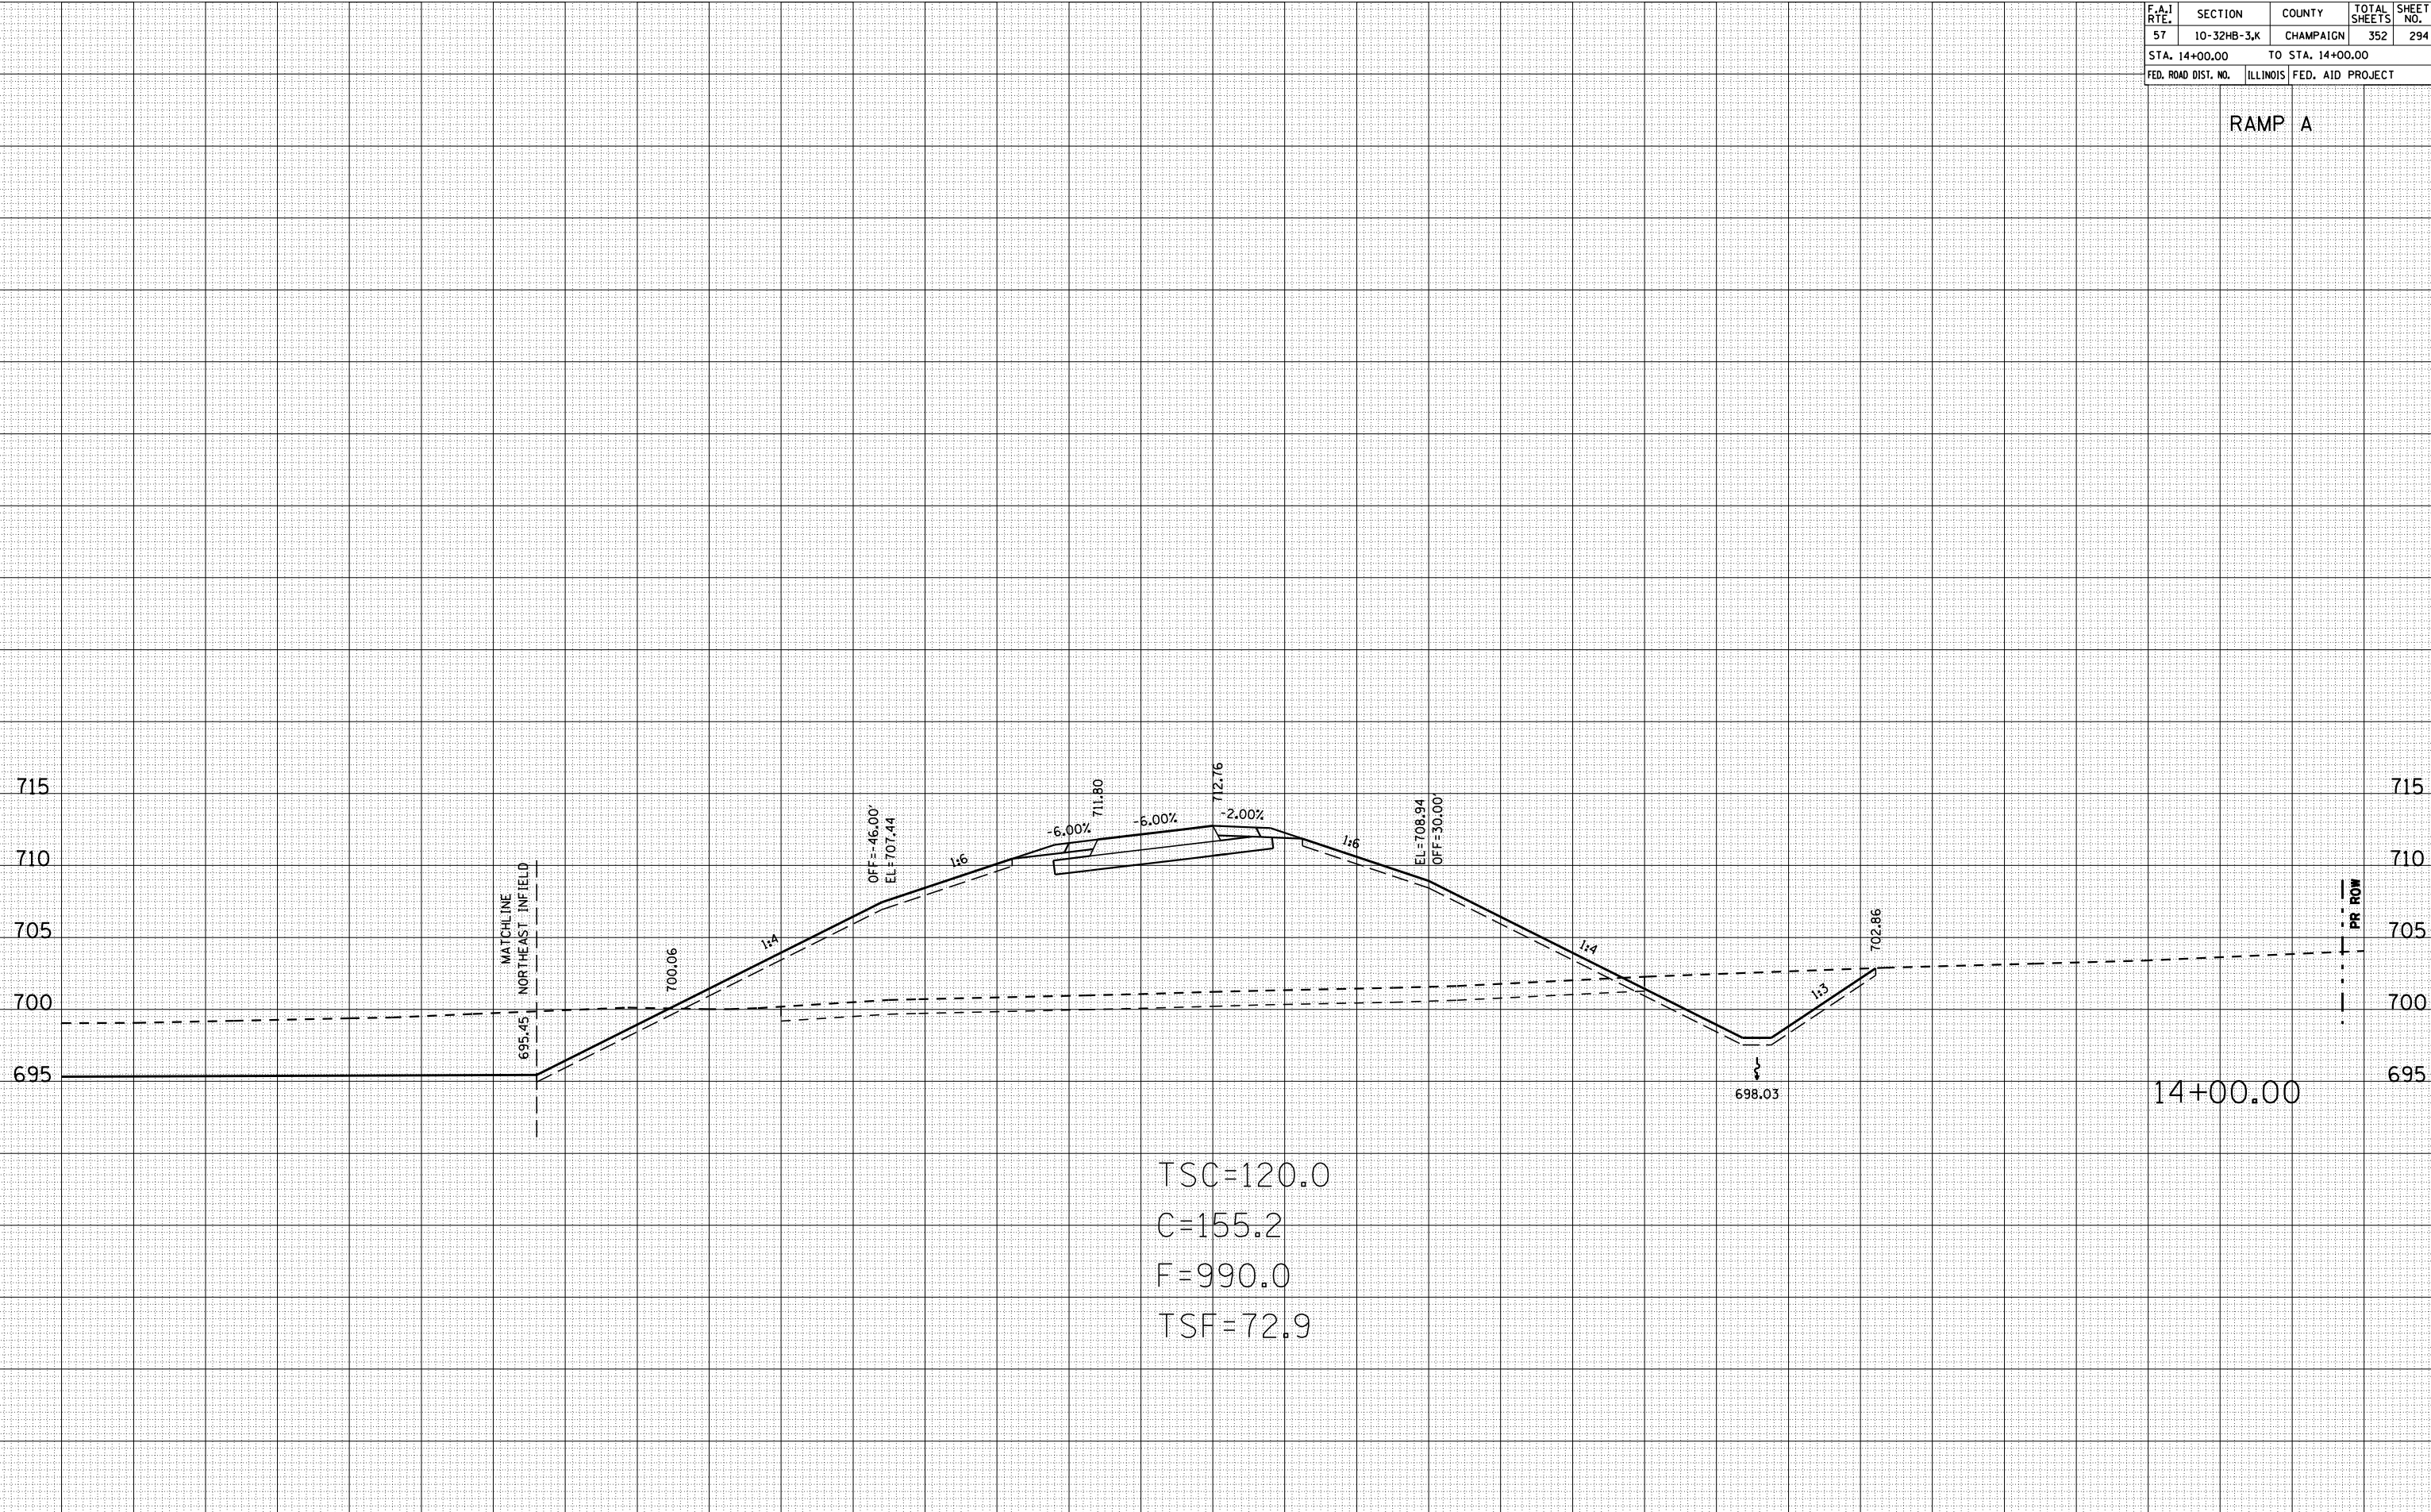







| F.A.I. RTE.         | SECTION     | COUNTY           | TOTAL SHEETS | SHEET NO. |
|---------------------|-------------|------------------|--------------|-----------|
| 57                  | 10-32HB-3,K | CHAMPAIGN        | 352          | 298       |
| STA. 20+00.00       |             | TO STA. 21+00.00 |              |           |
| FED. ROAD DIST. NO. | ILLINOIS    | FED. AID PROJECT |              |           |


RAMP A

| DATE | BY |
|------|----|
|      |    |
|      |    |
|      |    |
|      |    |
|      |    |

NO.

| DATE | BY |
|------|----|
|      |    |
|      |    |
|      |    |
|      |    |
|      |    |

NO.

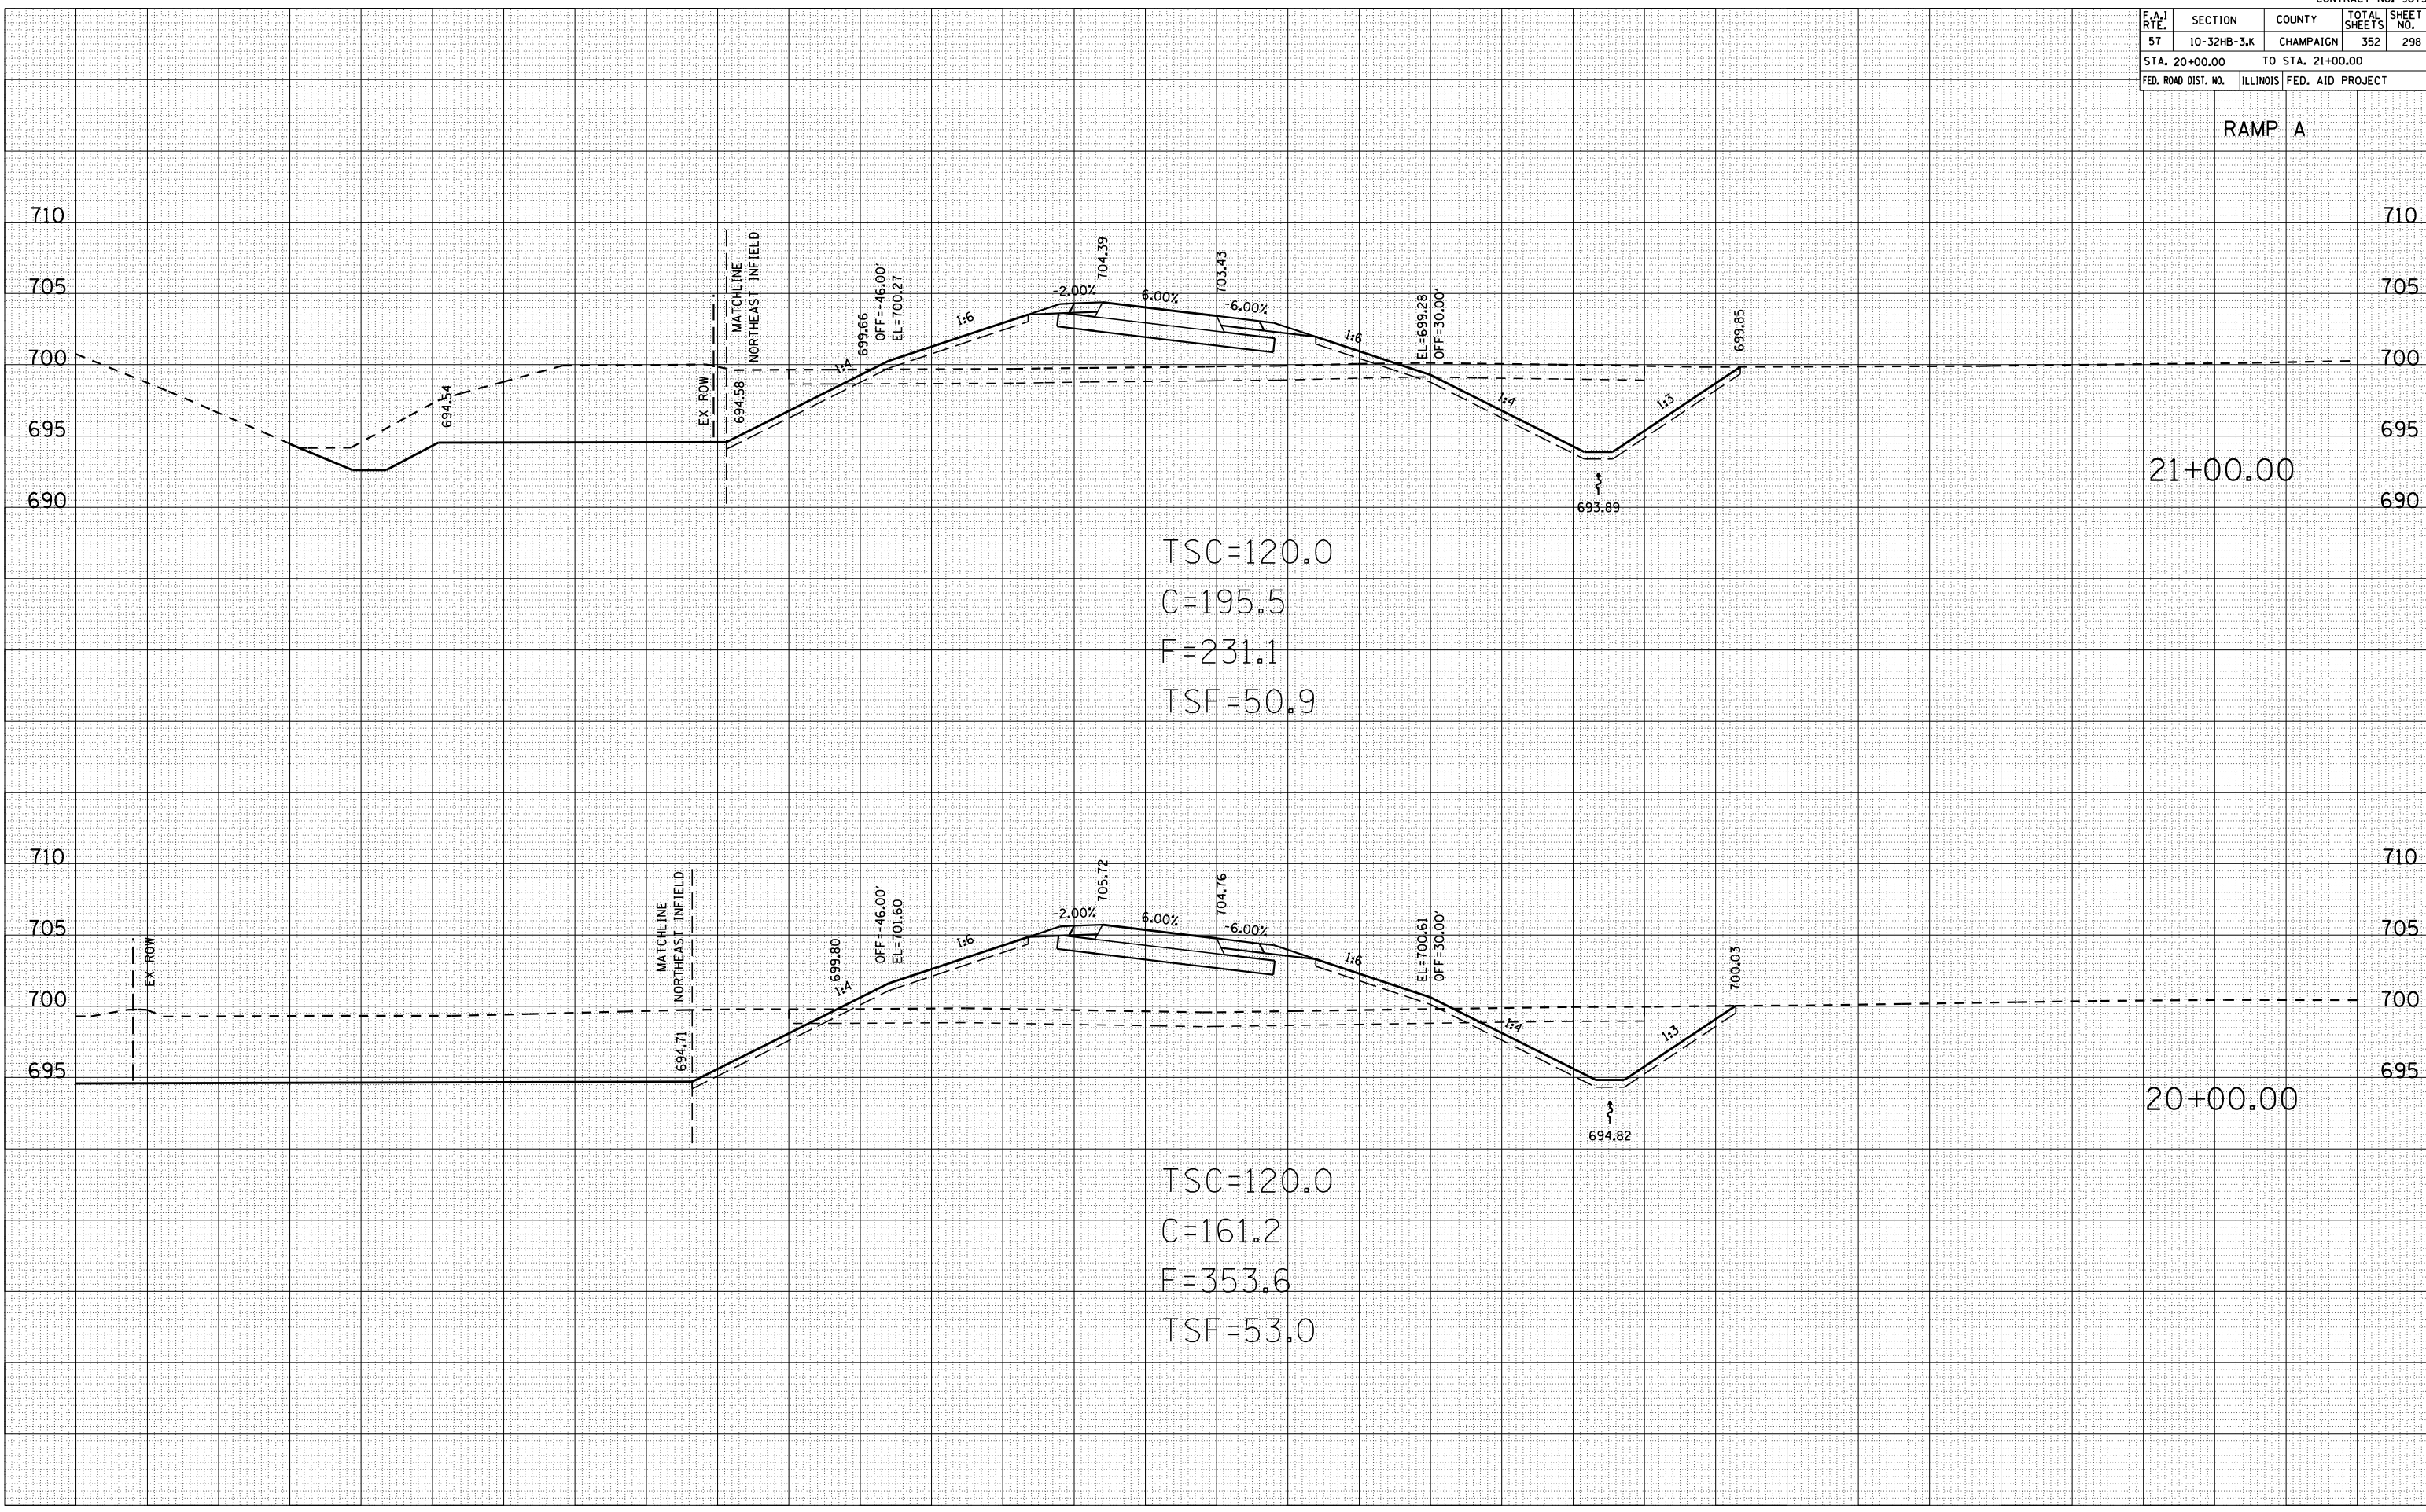





| F.A.I. RTE.         | SECTION     | COUNTY           | TOTAL SHEETS | SHEET NO. |
|---------------------|-------------|------------------|--------------|-----------|
| 57                  | 10-32HB-3,K | CHAMPAIGN        | 352          | 300       |
| STA. 23+00.00       |             | TO STA. 24+00.00 |              |           |
| FED. ROAD DIST. NO. | ILLINOIS    | FED. AID PROJECT |              |           |

RAMP A

24+00.00

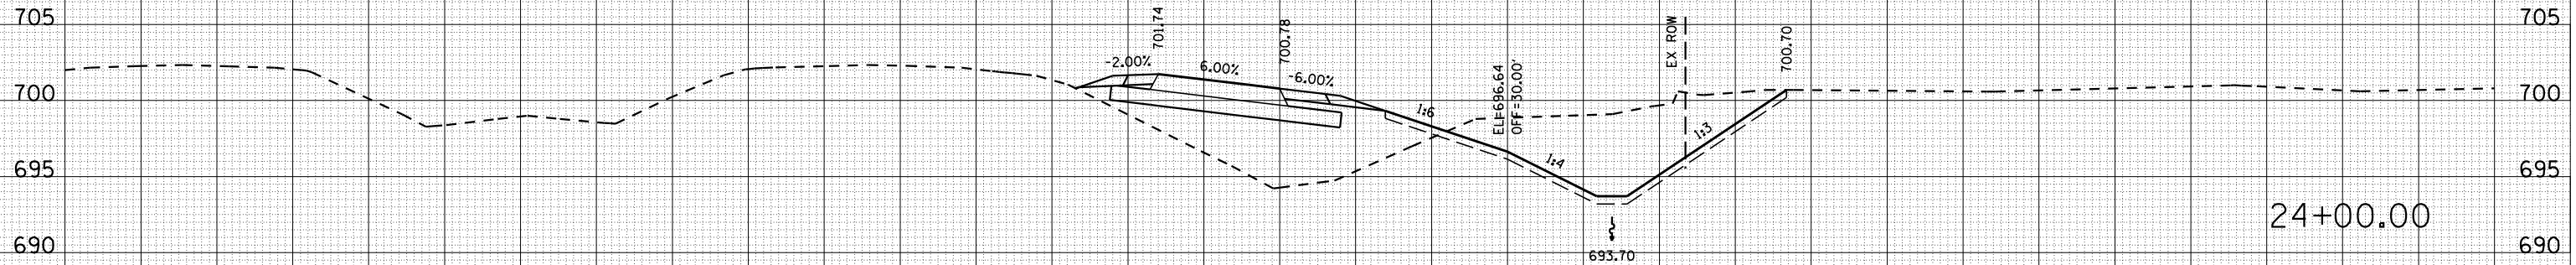

TSC=0.0  
 C=163.7  
 F=153.2  
 TSF=26.4

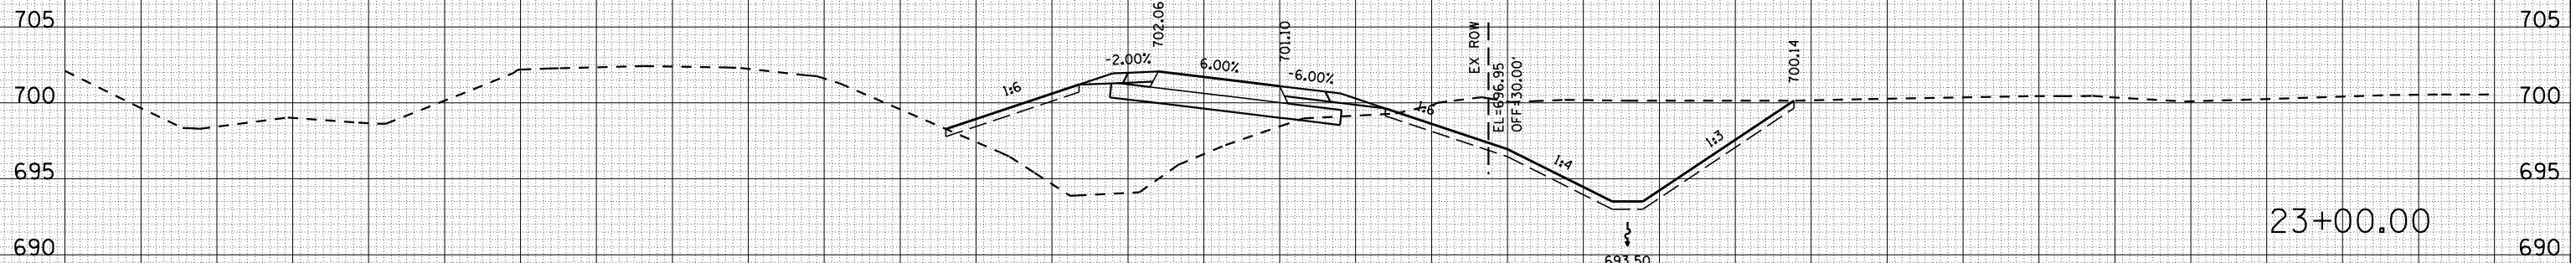

TSC=0.0  
 C=213.8  
 F=196.5  
 TSF=35.7

| BY | DATE |
|----|------|
|    |      |
|    |      |

| FINAL SURVEY | SURVEYED |
|--------------|----------|
|              |          |
|              |          |
|              |          |
|              |          |
|              |          |

| BY | DATE |
|----|------|
|    |      |
|    |      |

| ORIGINAL SURVEY | SURVEYED |
|-----------------|----------|
|                 |          |
|                 |          |
|                 |          |
|                 |          |
|                 |          |