


SECTION	CITY	TOTAL SHEETS	SHEET NO.
***	SPRINGFIELD	34	32
STA. 38+00 TO STA. 43+00			
ILLINOIS		FED. AID PROJECT **	
* N&W RAILROAD BIKE TRAIL			
*** 99-P4001-00-BT			
** TE-0006(061)			

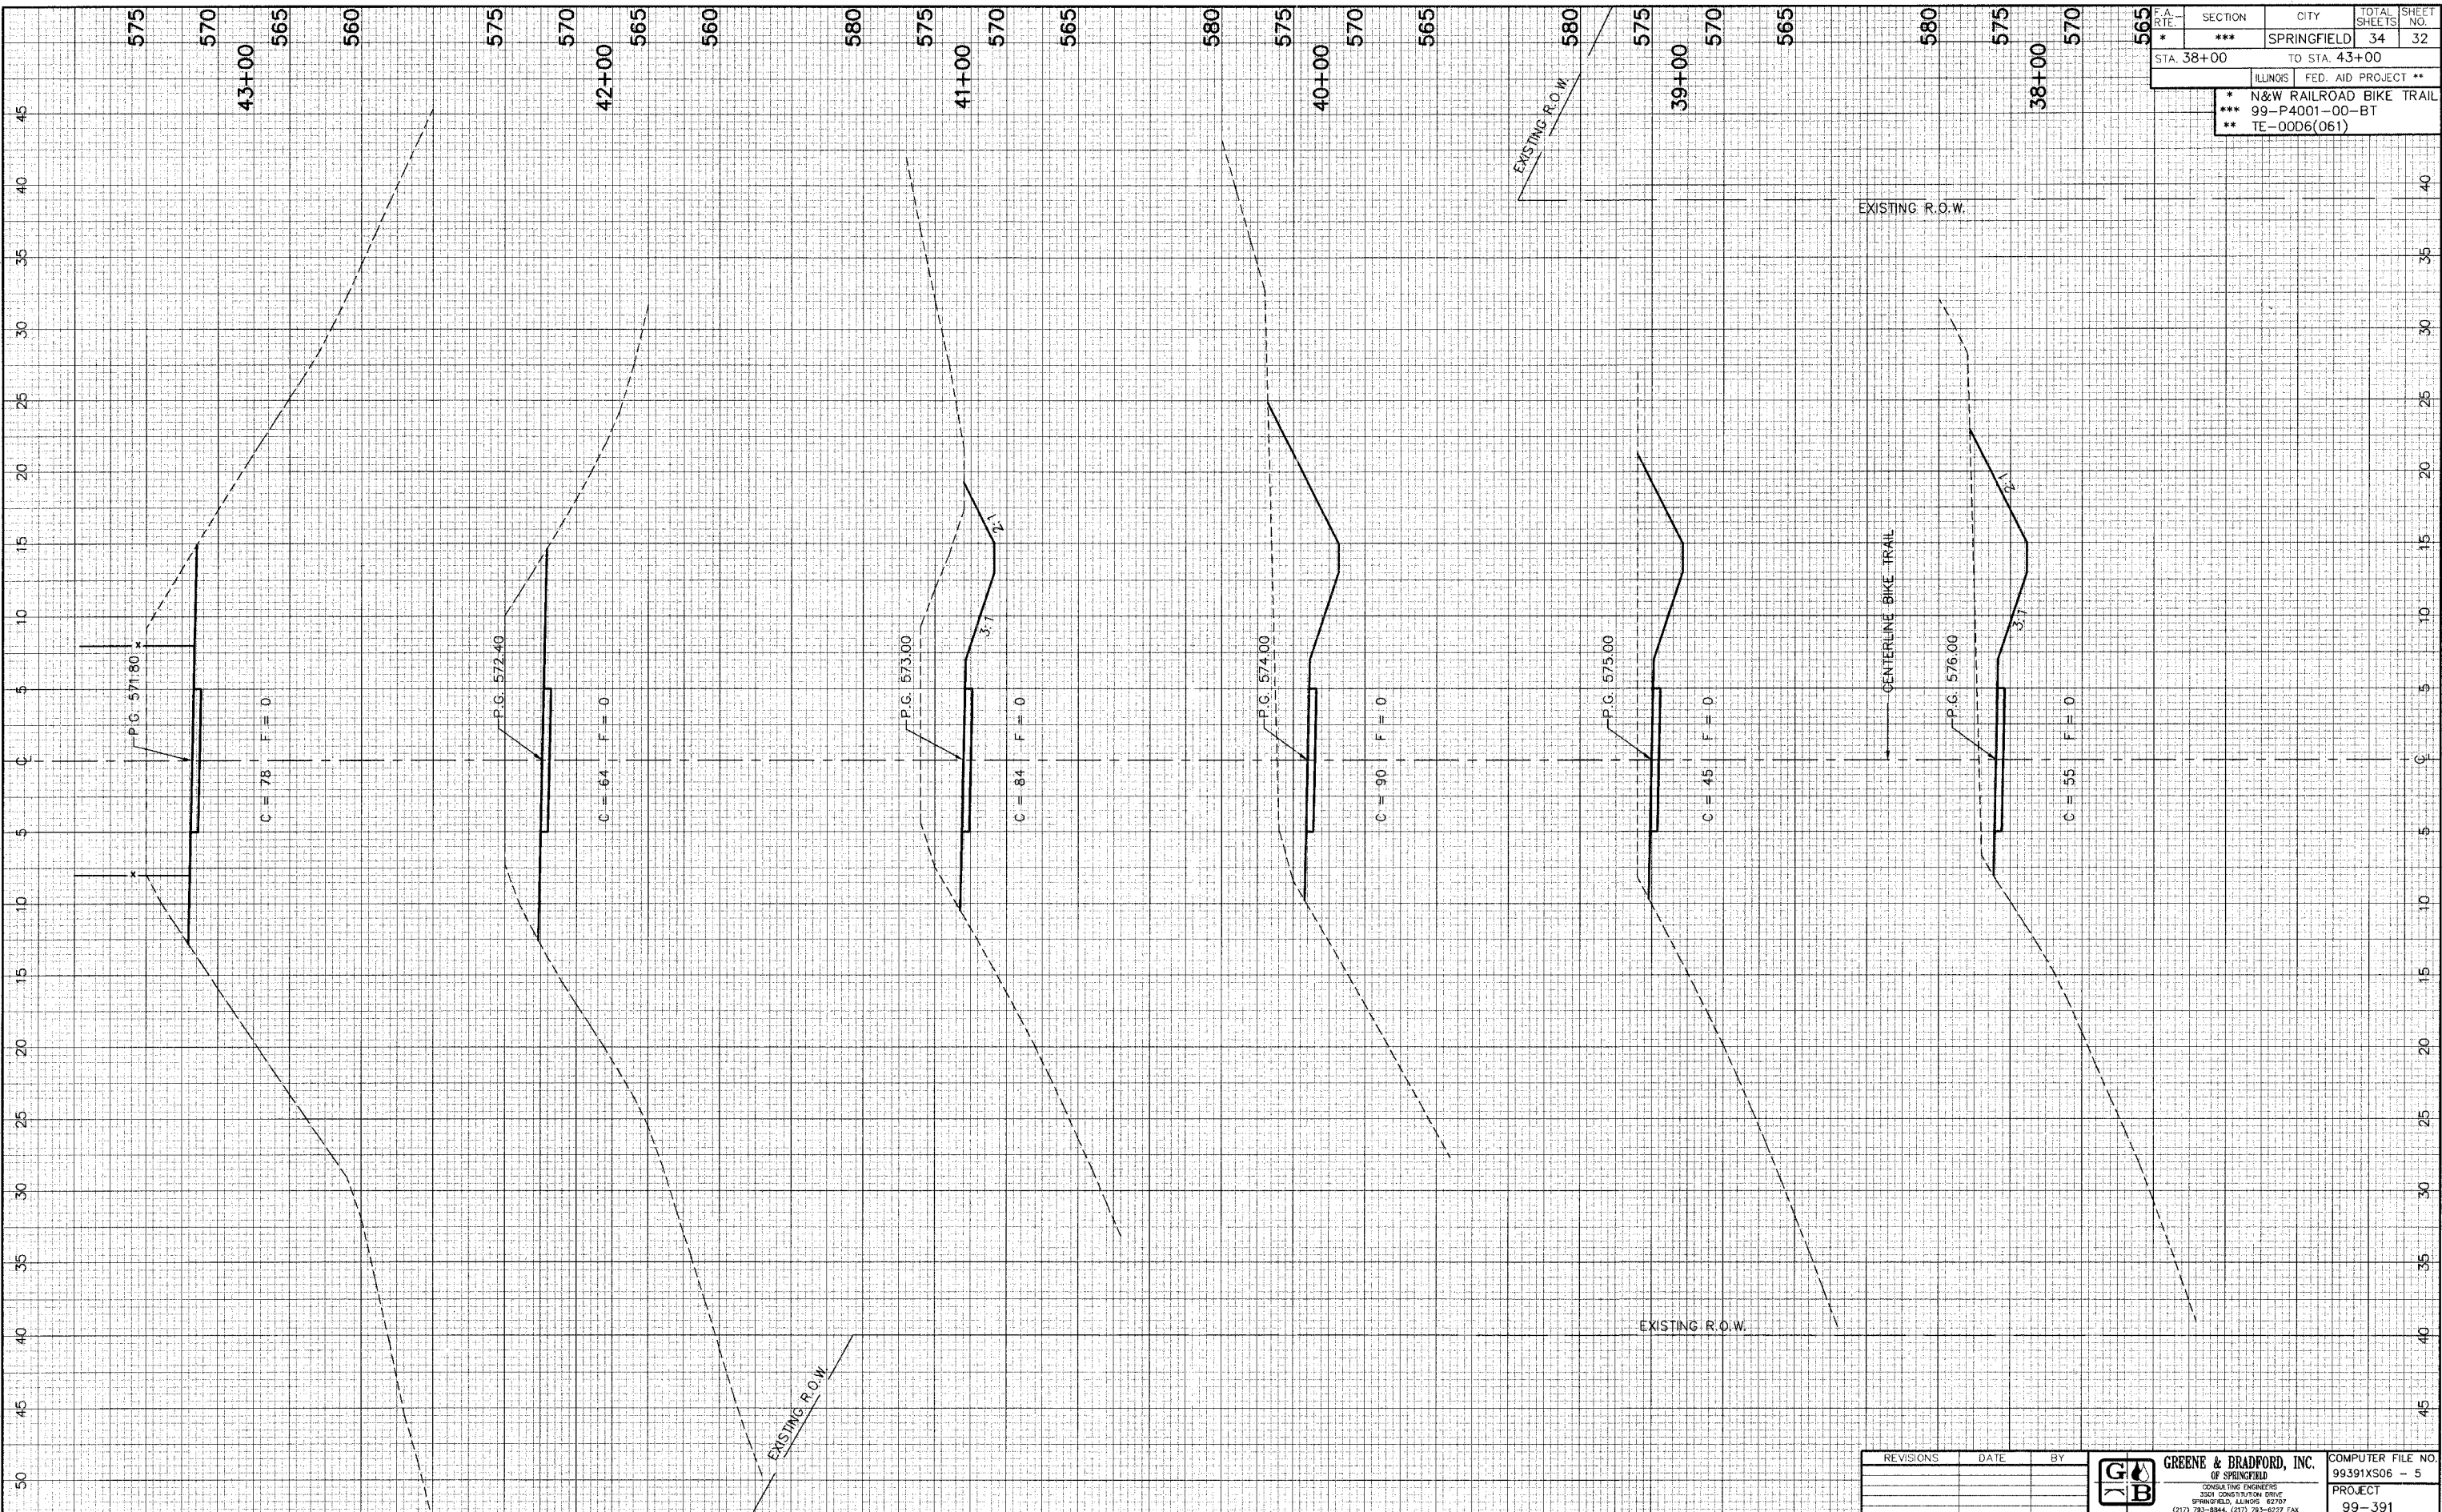

REVISIONS	DATE	BY

GREENE & BRADFORD, INC.
OF SPRINGFIELD
CONSULTING ENGINEERS
2301 CONSTITUTION DRIVE
SPRINGFIELD, ILLINOIS 62707
(217) 793-8844 (217) 793-6227 FAX

COMPUTER FILE NO.	99391XS06 - 5
PROJECT	99-391