


F.A. R.T.E.	SECTION	CITY	TOTAL SHEETS	SHEET NO.
*	***	SPRINGFIELD	34	34
STA. 51+00		TO STA. 56+00		
ILLINOIS		FED. AID PROJECT **		
* N&W RAILROAD BIKE TRAIL				
*** 99-P4001-00-BT				
** TE-0006(061)				

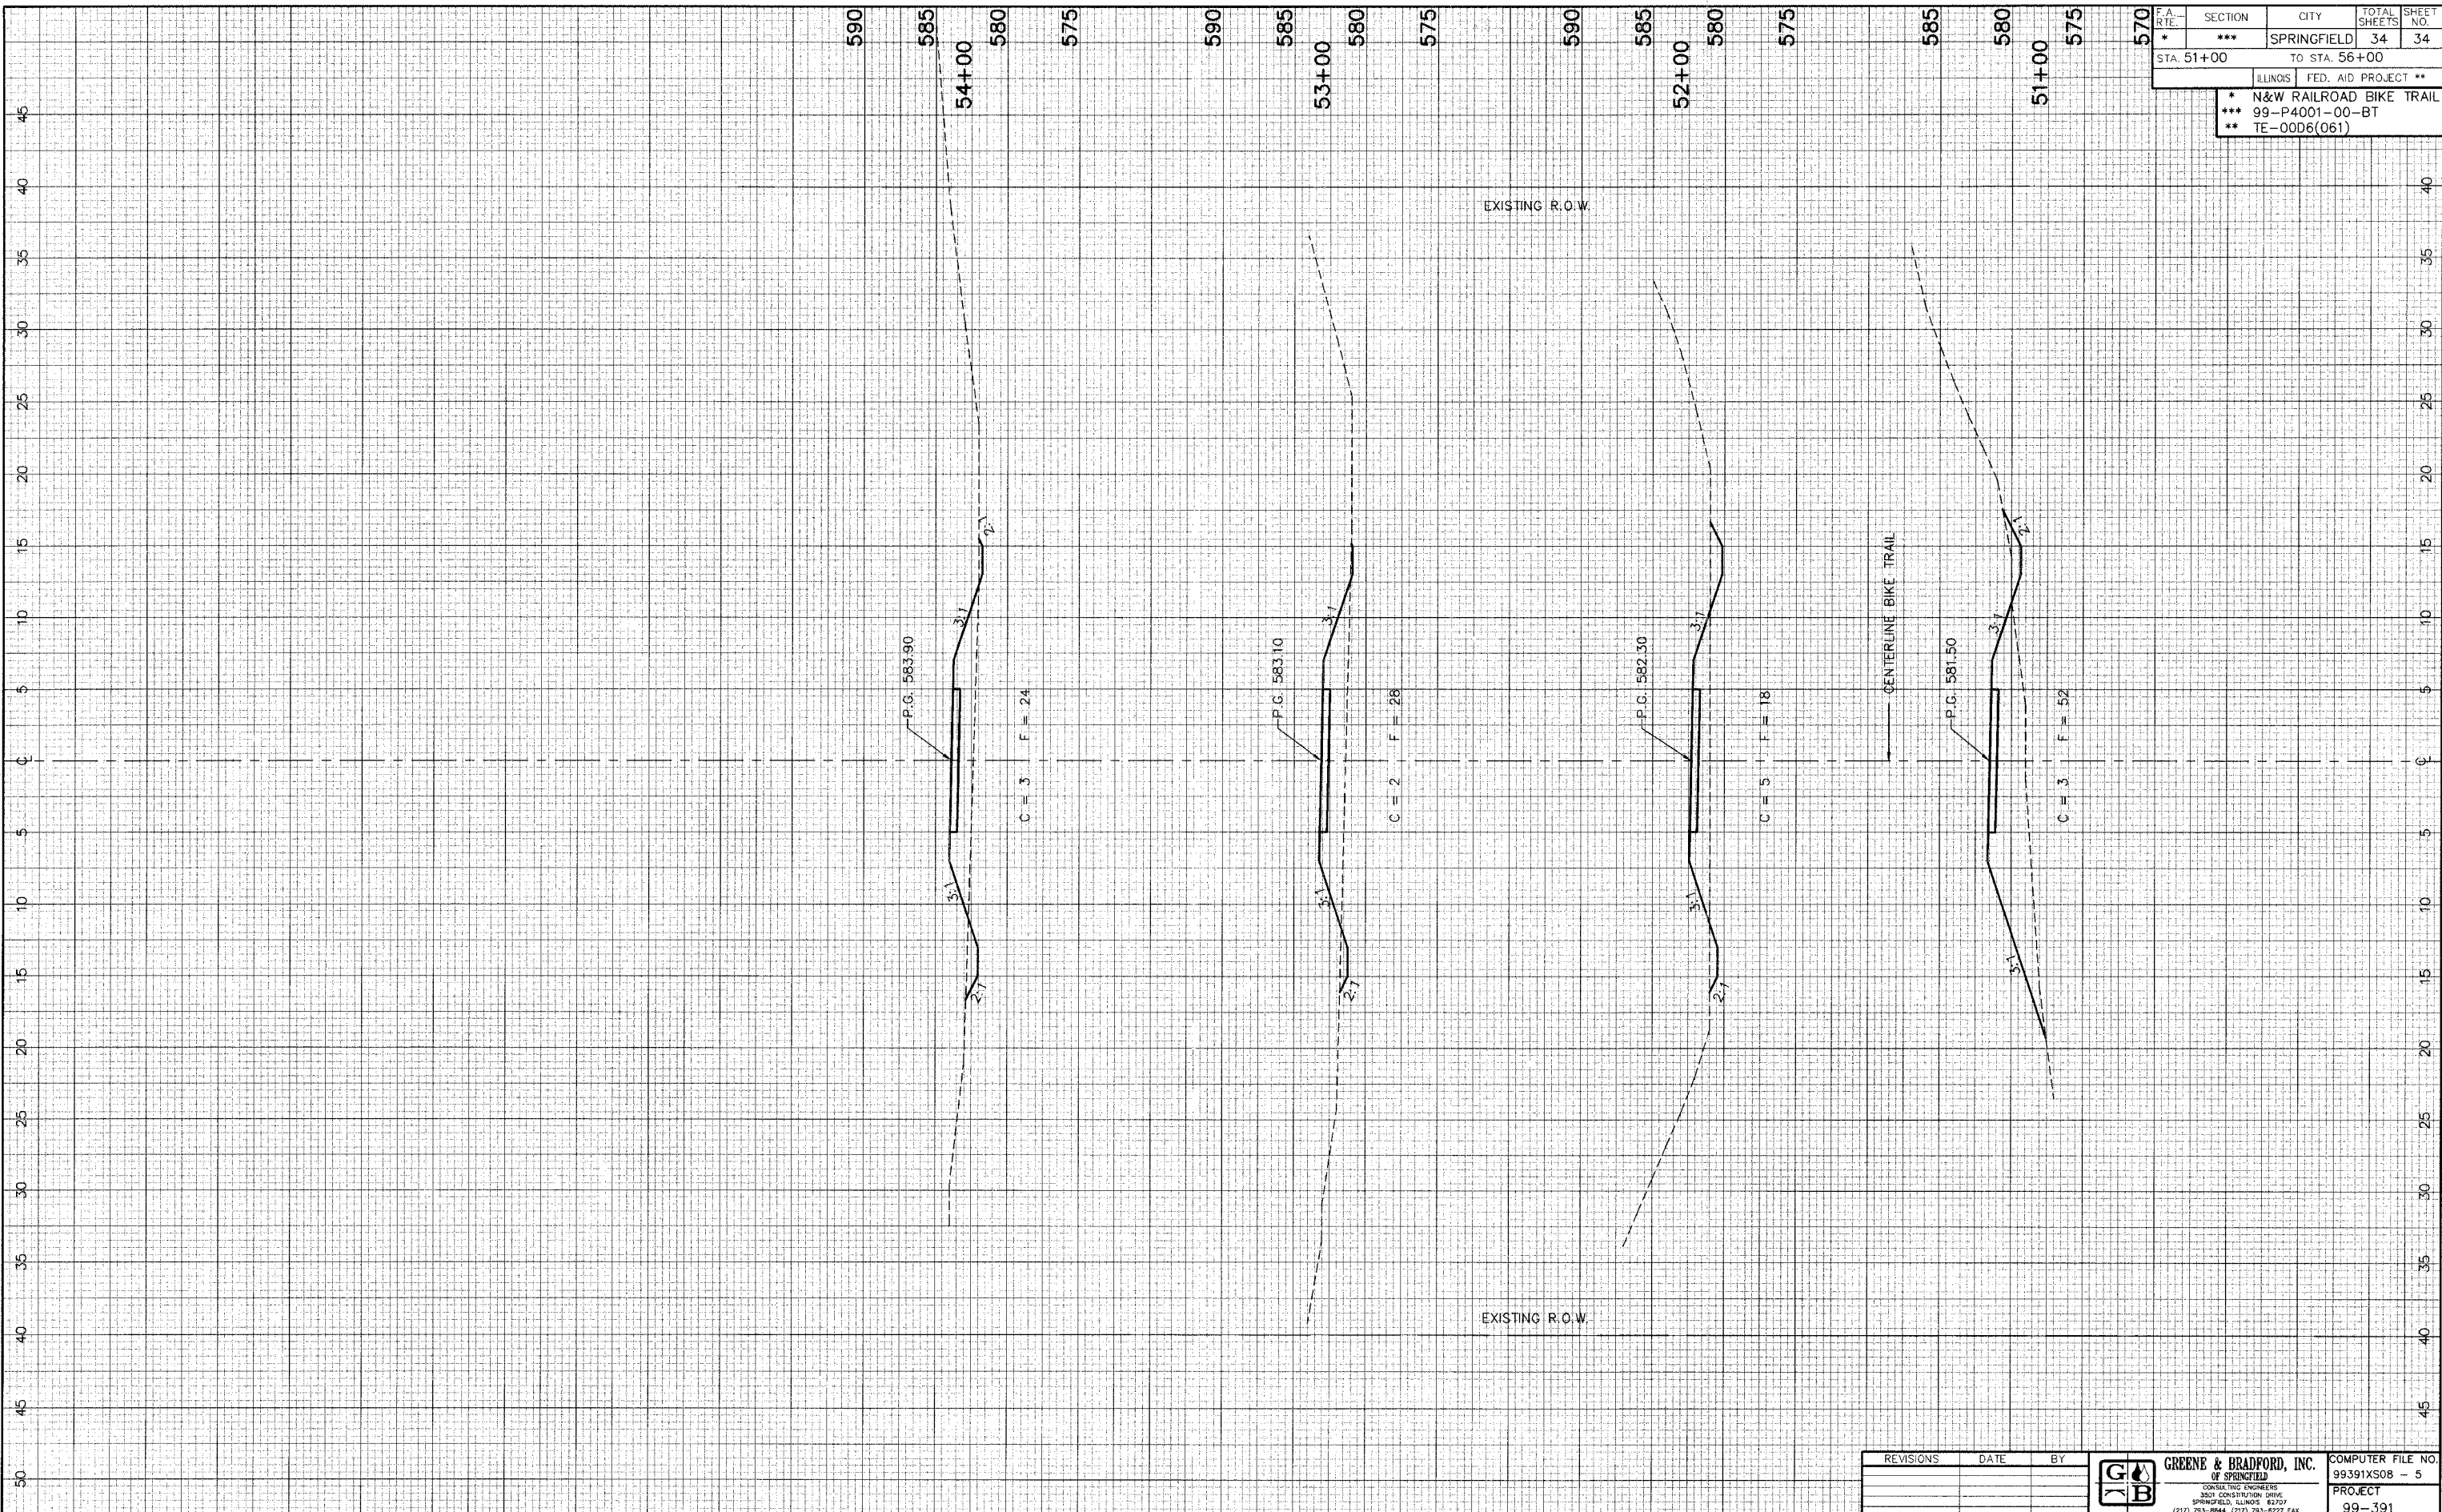

REVISIONS	DATE	BY



**GREENE & BRADFORD, INC.**  
OF SPRINGFIELD  
CONSULTING ENGINEERS  
3301 CONSTITUTION DRIVE  
SPRINGFIELD, ILLINOIS 62707  
(217) 753-8844 (217) 793-6227 FAX

COMPUTER FILE NO.  
99391XS08 - 5  
PROJECT  
99-391