


CONTRACT NO. 94976

F.A.I. RTE.	SECTION	COUNTY	TOTAL SHEETS	SHEET NO.
70	(25-3,4)RS-2	EFFINGHAM	25	8
STA. 1966+50		TO STA. 1996+00		
FED. ROAD DIST. NO.		ILLINOIS FED. AID PROJECT		

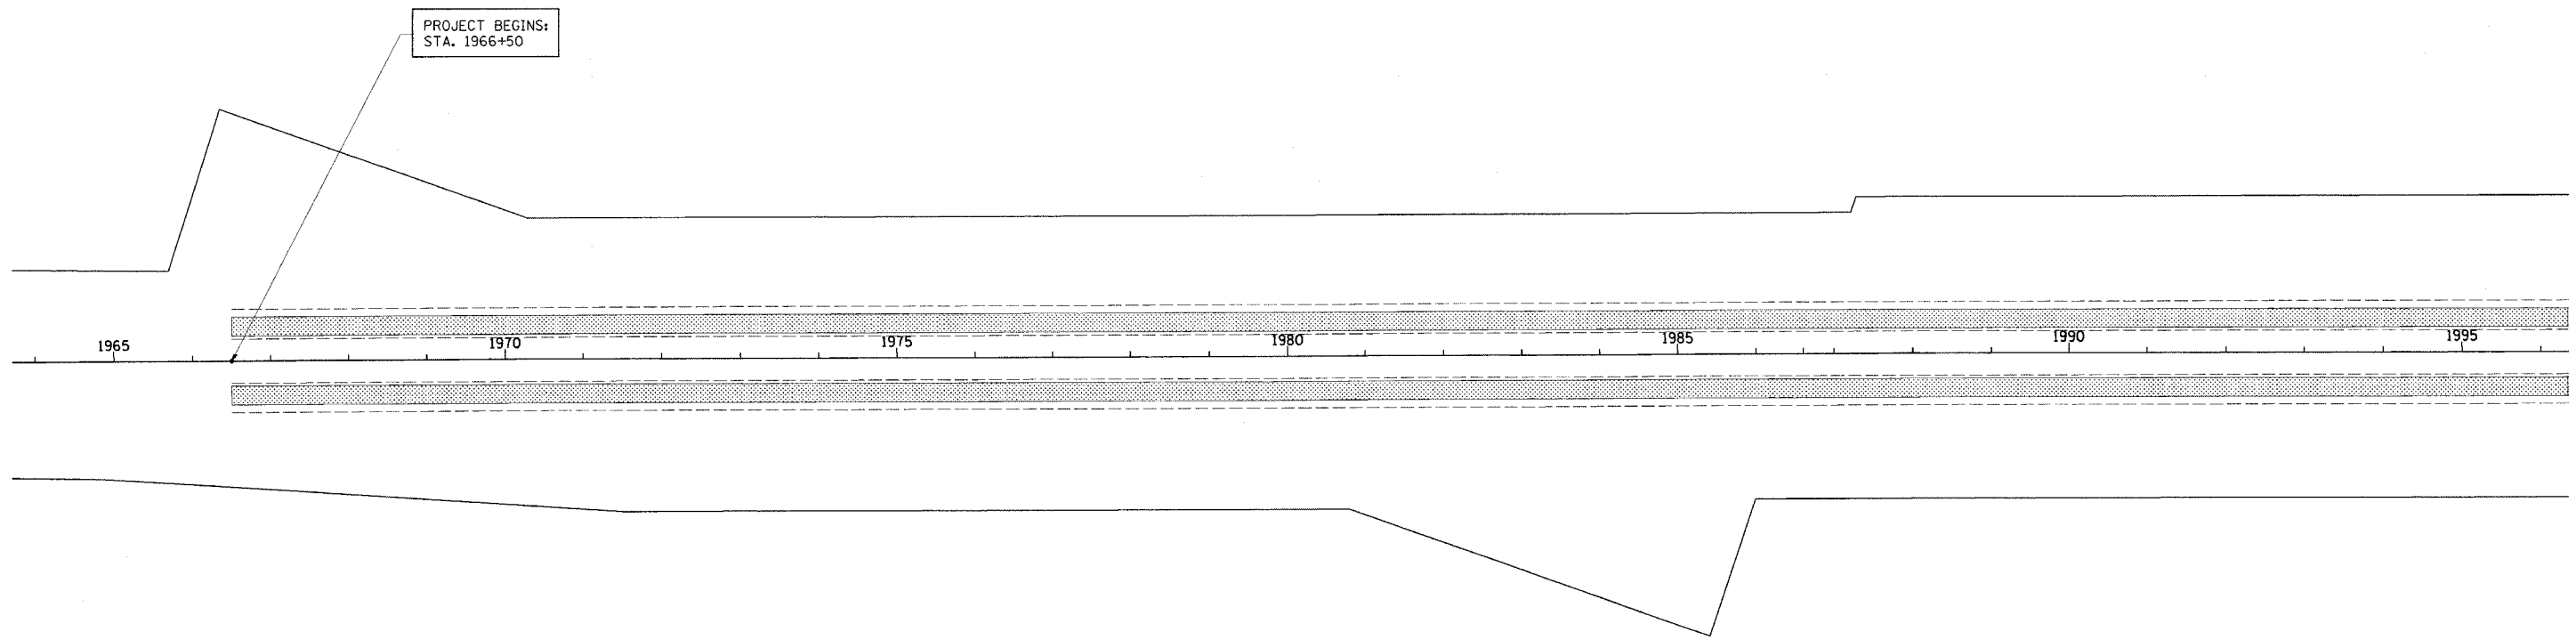

PROJECT BEGINS:
STA. 1966+50



PLOT DATE = 3/30/2006
FILE NAME = #FILE#
PLOT SCALE = #SCALE#
USER NAME = #USER#

REVISIONS	
NAME	DATE

ILLINOIS DEPARTMENT OF TRANSPORTATION

STA. 1966+50
TO
STA. 1996+00

SCALE: VERT. _____
HORIZ. _____

DATE _____ DRAWN BY _____
CHECKED BY _____