


CONTRACT NO. 94976

F.A.I. RTE.	SECTION	COUNTY	TOTAL SHEETS	SHEET NO.
70	(25-3,4)RS-2	EFFINGHAM	25	14
STA. 2121+00		TO STA.2153+00		
FED. ROAD DIST. NO.		ILLINOIS FED. AID PROJECT		

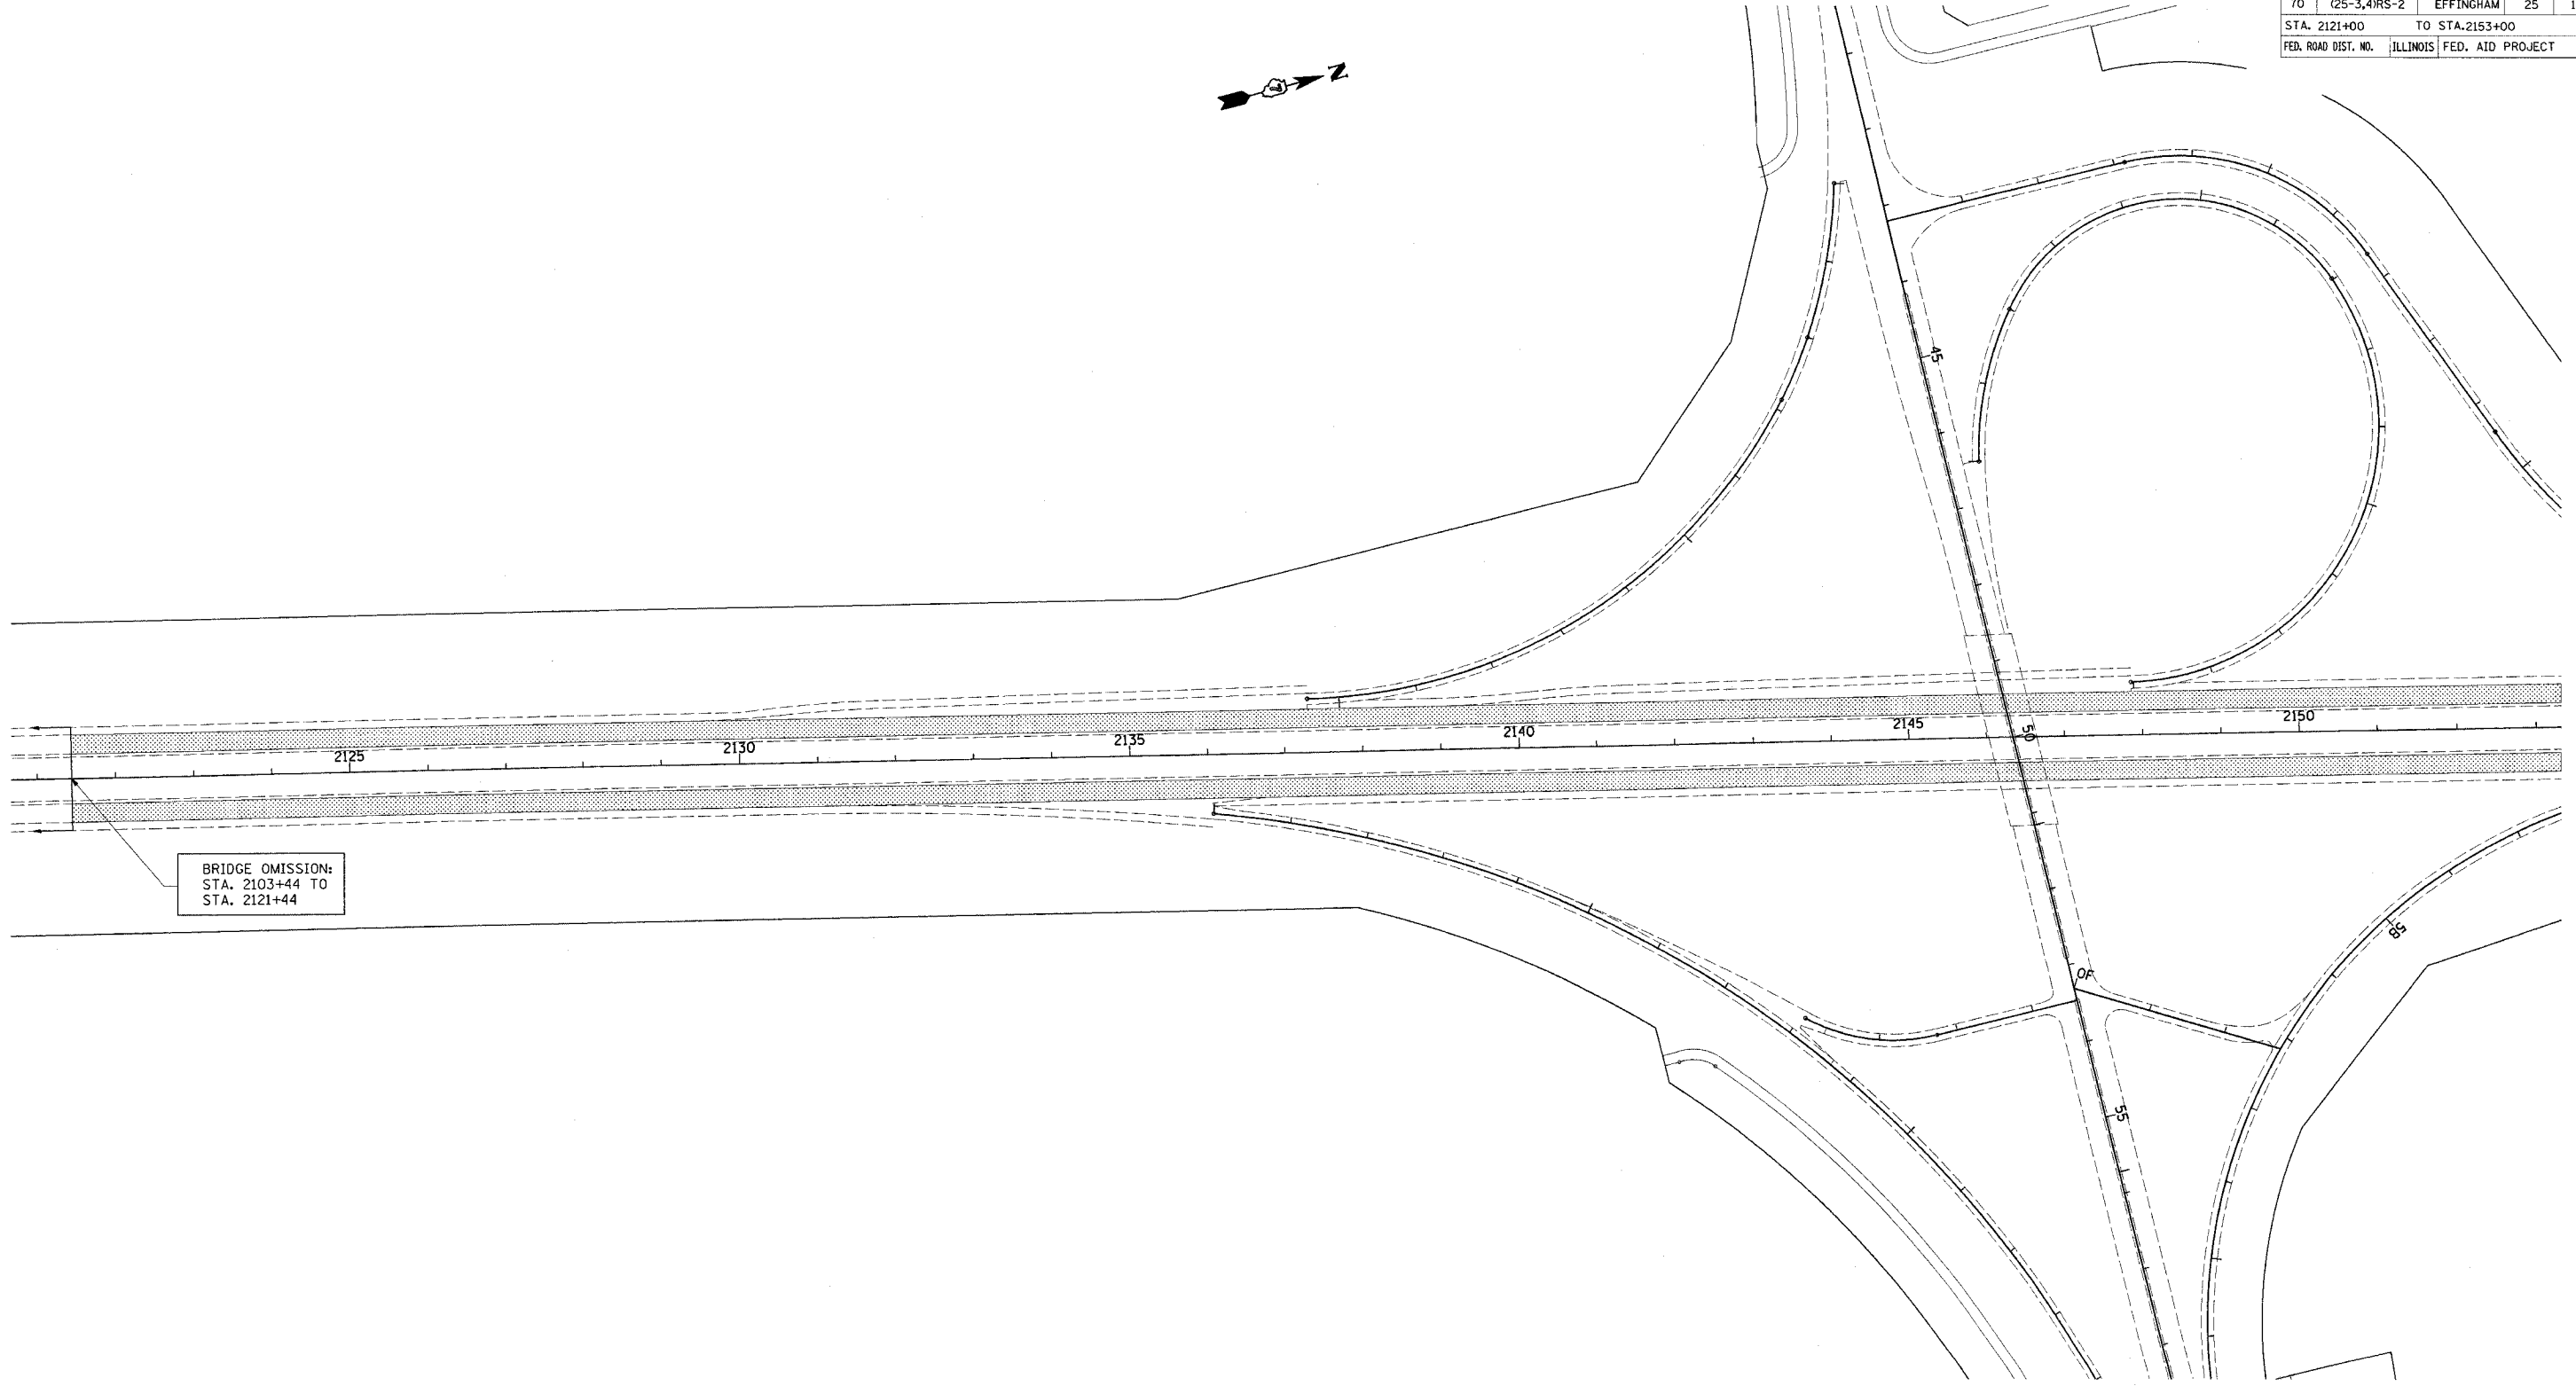

BRIDGE OMISSION:  
 STA. 2103+44 TO  
 STA. 2121+44

PLOT DATE = 9/20/2006  
 FILE NAME = #FILE#  
 PLOT SCALE = #SCALE#  
 USER NAME = #USER#

REVISIONS	
NAME	DATE

ILLINOIS DEPARTMENT OF TRANSPORTATION

STA. 2121+00  
 TO  
 STA. 2153+00

SCALE: VERT.  
 HORIZ.  
 DATE

DRAWN BY  
 CHECKED BY