


F.A.I. RTE.	SECTION	COUNTY	TOTAL SHEETS	SHEET NO.
TO	(25-3,4)RS-2	EFFINGHAM	25	18
STA. 2249+00		TO STA. 2281+00		
FED. ROAD DIST. NO.	ILLINOIS	FED. AID PROJECT		



SEE STANDARDS 886001 & 886006 FOR DETECTOR LOOP DETAILS

**NOTE:**  
EXISTING LOOPS AND SENSORS TO BE REMOVED WITH MILLING. PROPOSED LOOPS SHALL BE INSTALLED IN APPROXIMATE LOCATION OF EXISTING LOOPS.

DETECTOR LOOP, TYPE 1 (6' x 8')  
4 TURNS IN A CLOCKWISE DIRECTION

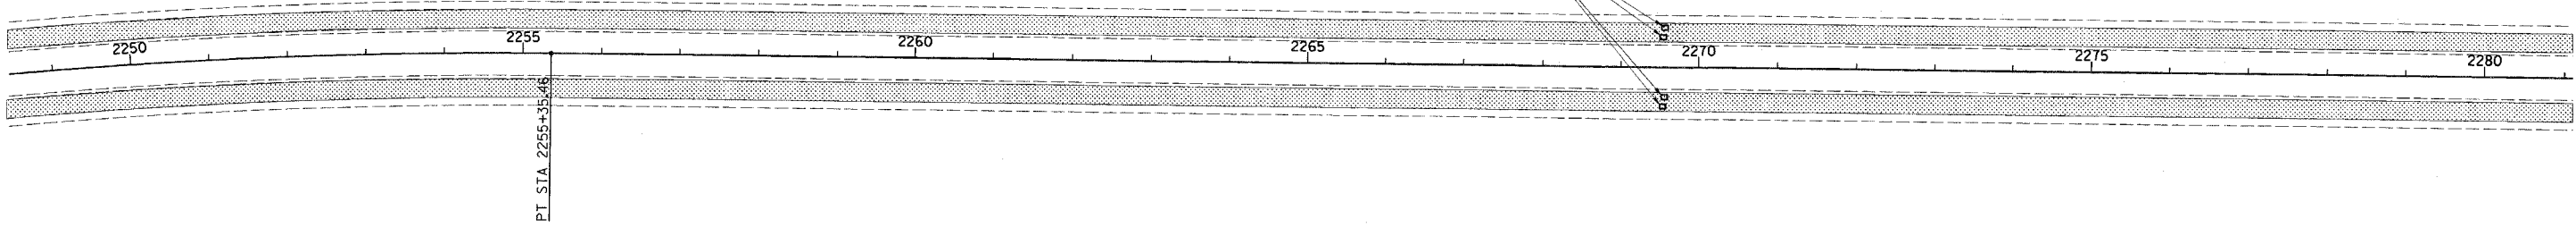

PLOT DATE = 3/20/2006  
FILE NAME = #FILE#  
PLOT SCALE = #SCALE#  
USER NAME = #USER#

REVISIONS	
NAME	DATE

ILLINOIS DEPARTMENT OF TRANSPORTATION

STA. 2249+00  
TO  
STA. 2281+00

SCALE: VERT. \_\_\_\_\_  
HORIZ. \_\_\_\_\_

DATE \_\_\_\_\_ DRAWN BY \_\_\_\_\_  
CHECKED BY \_\_\_\_\_