


F.A.I. RTE.	SECTION	COUNTY	TOTAL SHEETS	SHEET NO.
70	(25-3,4)RS-2	EFFINGHAM	25	20
STA. 2121+00		TO STA. 2153+00		
FED. ROAD DIST. NO.		ILLINOIS FED. AID PROJECT		

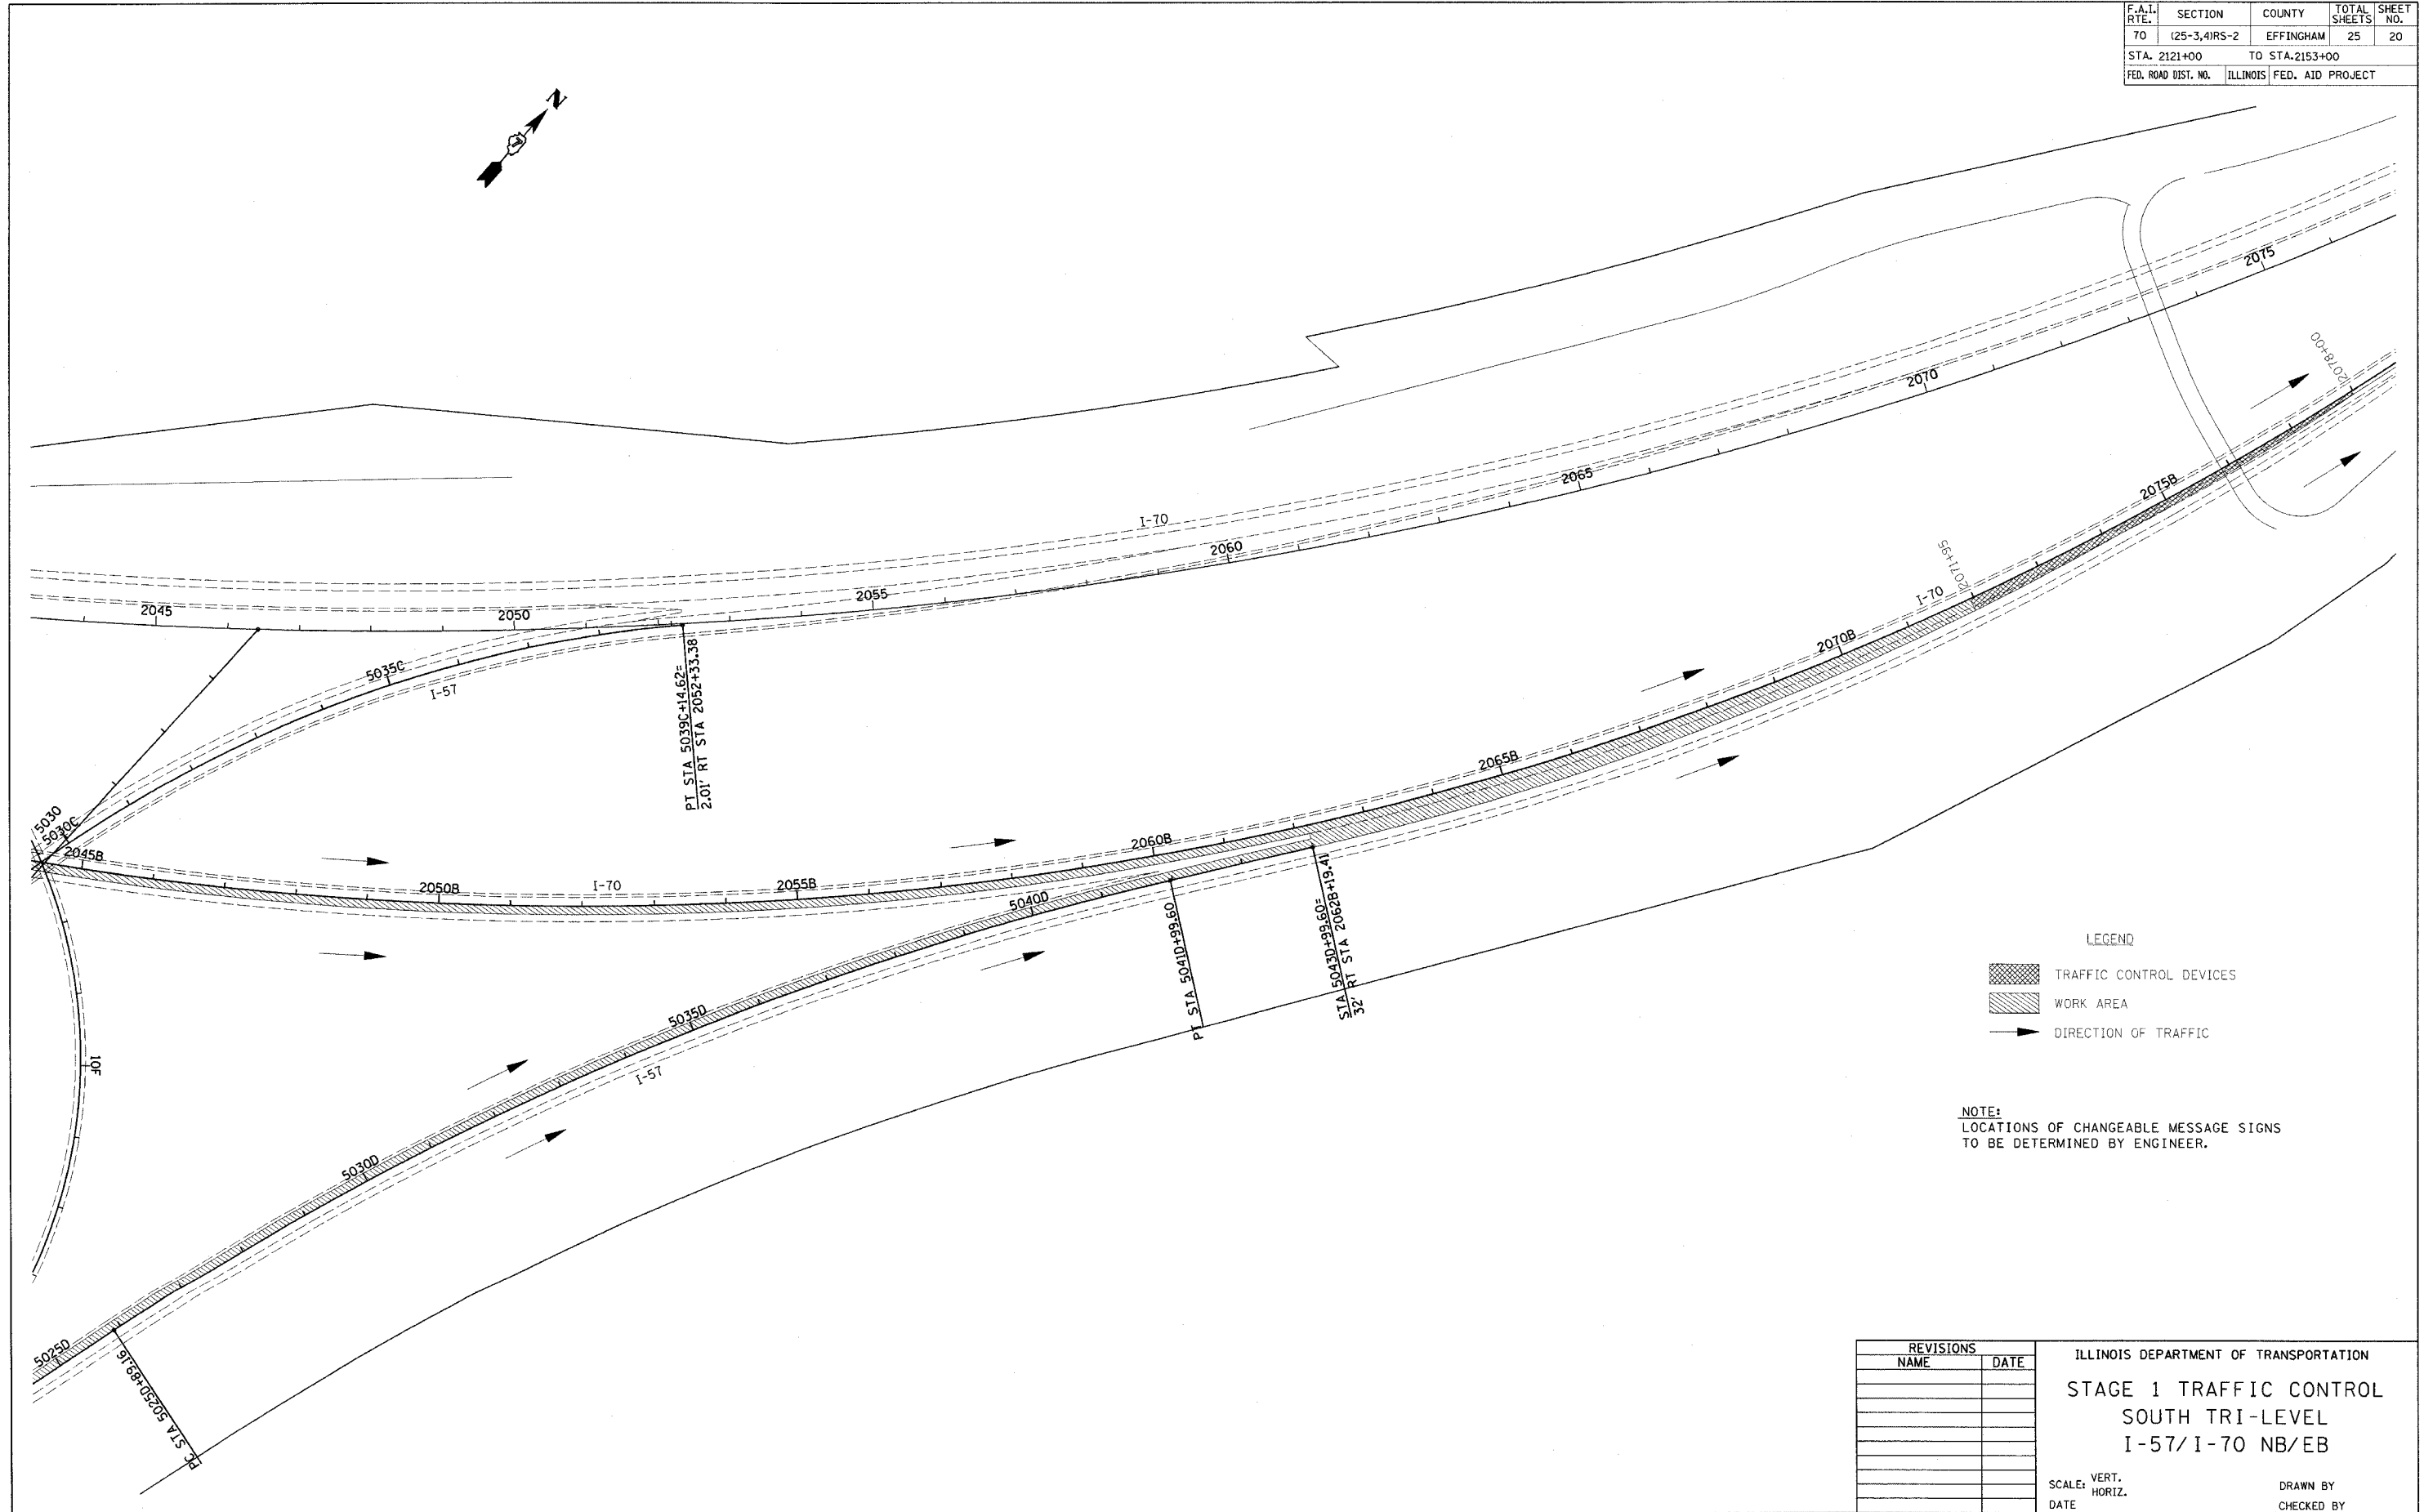

LEGEND

	TRAFFIC CONTROL DEVICES
	WORK AREA
	DIRECTION OF TRAFFIC

NOTE:  
LOCATIONS OF CHANGEABLE MESSAGE SIGNS  
TO BE DETERMINED BY ENGINEER.

PLOT DATE = 3/28/2006  
FILE NAME = #FILE#  
PLOT SCALE = #SCALE#  
USER NAME = #USER#

REVISIONS	
NAME	DATE

ILLINOIS DEPARTMENT OF TRANSPORTATION  
STAGE 1 TRAFFIC CONTROL  
SOUTH TRI-LEVEL  
I-57/I-70 NB/EB

SCALE: VERT. \_\_\_\_\_  
HORIZ. \_\_\_\_\_  
DATE \_\_\_\_\_ DRAWN BY \_\_\_\_\_  
CHECKED BY \_\_\_\_\_