


F.A.I. RTE.	SECTION	COUNTY	TOTAL SHEETS	SHEET NO.
70	(25-3,4)RS-2	EFFINGHAM	25	25
STA. 2121+00		TO STA. 2153+00		
FED. ROAD DIST. NO.		ILLINOIS FED. AID PROJECT		

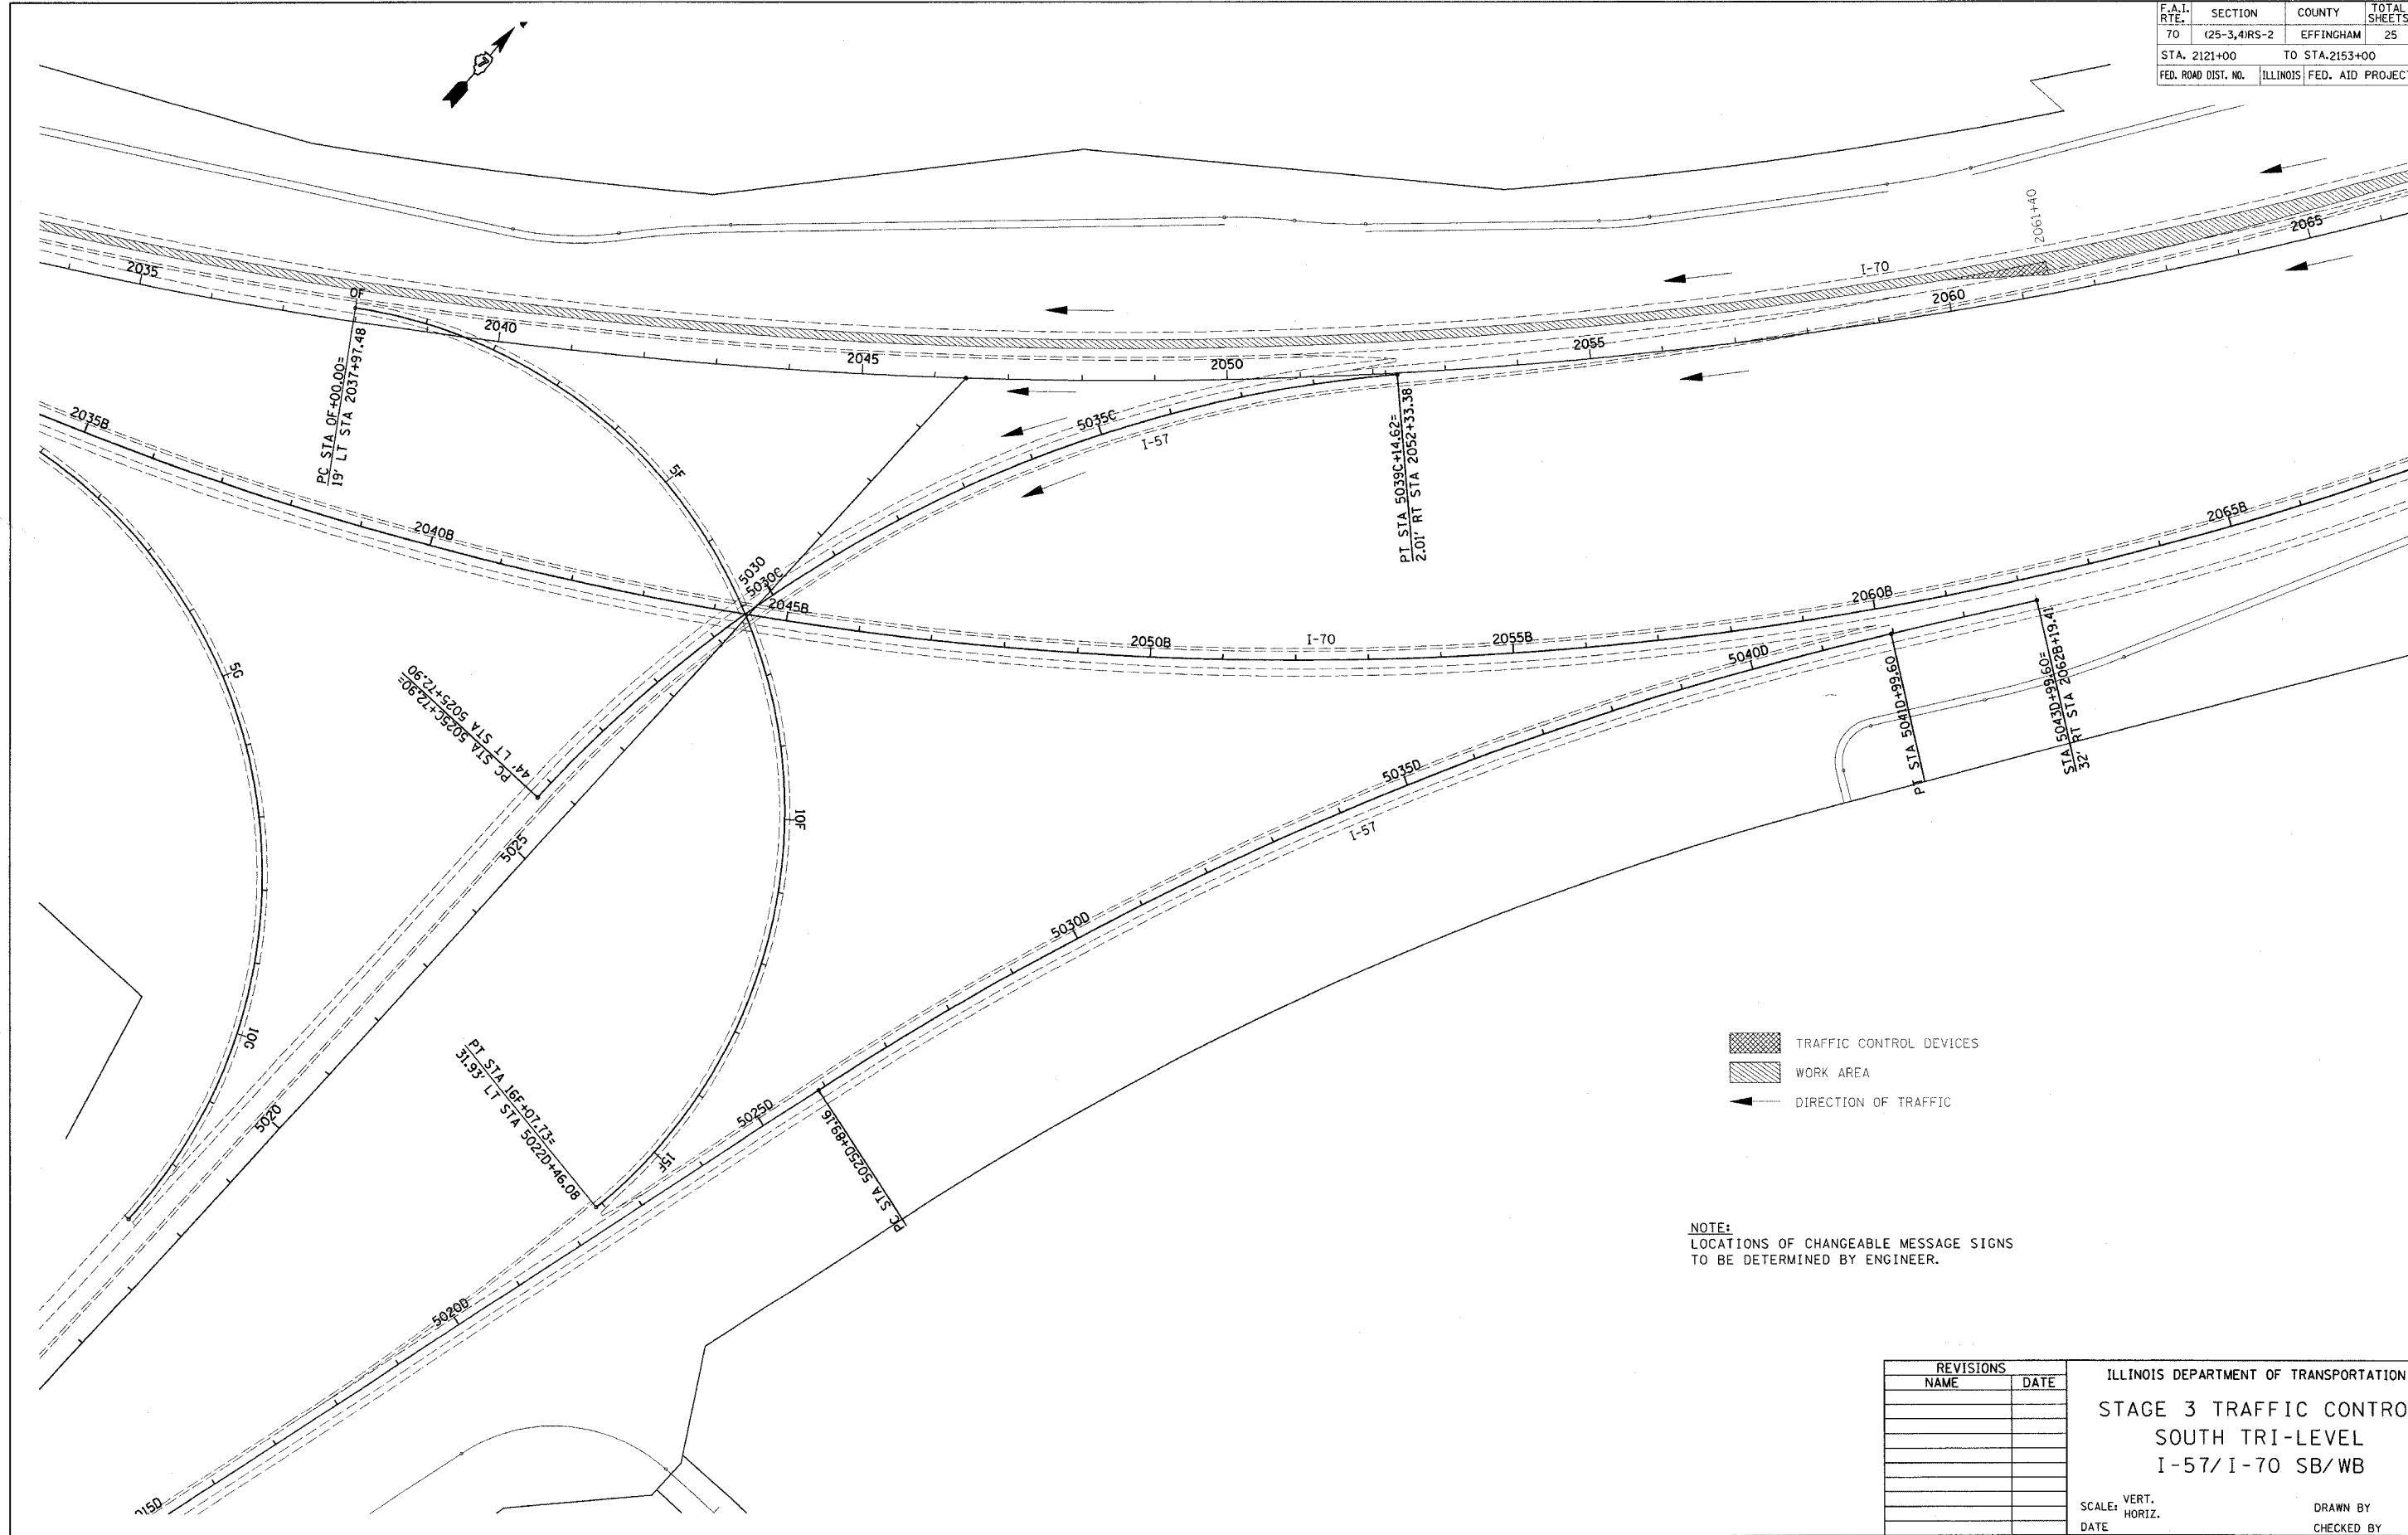

- TRAFFIC CONTROL DEVICES
- WORK AREA
- DIRECTION OF TRAFFIC

**NOTE:**  
LOCATIONS OF CHANGEABLE MESSAGE SIGNS  
TO BE DETERMINED BY ENGINEER.

PLOT DATE = 3/30/2006  
FILE NAME = #FILE#  
SCALE = #SCALE#  
USER NAME = #USER#

REVISIONS	
NAME	DATE

ILLINOIS DEPARTMENT OF TRANSPORTATION  
**STAGE 3 TRAFFIC CONTROL**  
**SOUTH TRI-LEVEL**  
**I-57/I-70 SB/WB**

SCALE: VERT. \_\_\_\_\_  
 HORIZ. \_\_\_\_\_  
 DATE \_\_\_\_\_

DRAWN BY \_\_\_\_\_  
 CHECKED BY \_\_\_\_\_