


F.A. RTE.	SECTION	COUNTY	TOTAL SHEETS	SHEET NO.
T.R. 311A	99-04127-00-BR	CLAY	11	11
STA. 53+00				
ROAD DIST.	ILLINOIS	HARTER		
CONTRACT NO. 95454				

DATE	
BY	
SURVEYED	
TEMPLATE	
AREAS CHECKED	
FINAL SURVEY	
NOTE BOOK	
NO.	

DATE	09/03/05
BY	S.A.P.
SURVEYED	
TEMPLATE	
AREAS CHECKED	
ORIGINAL SURVEY	
NOTE BOOK	
NO.	

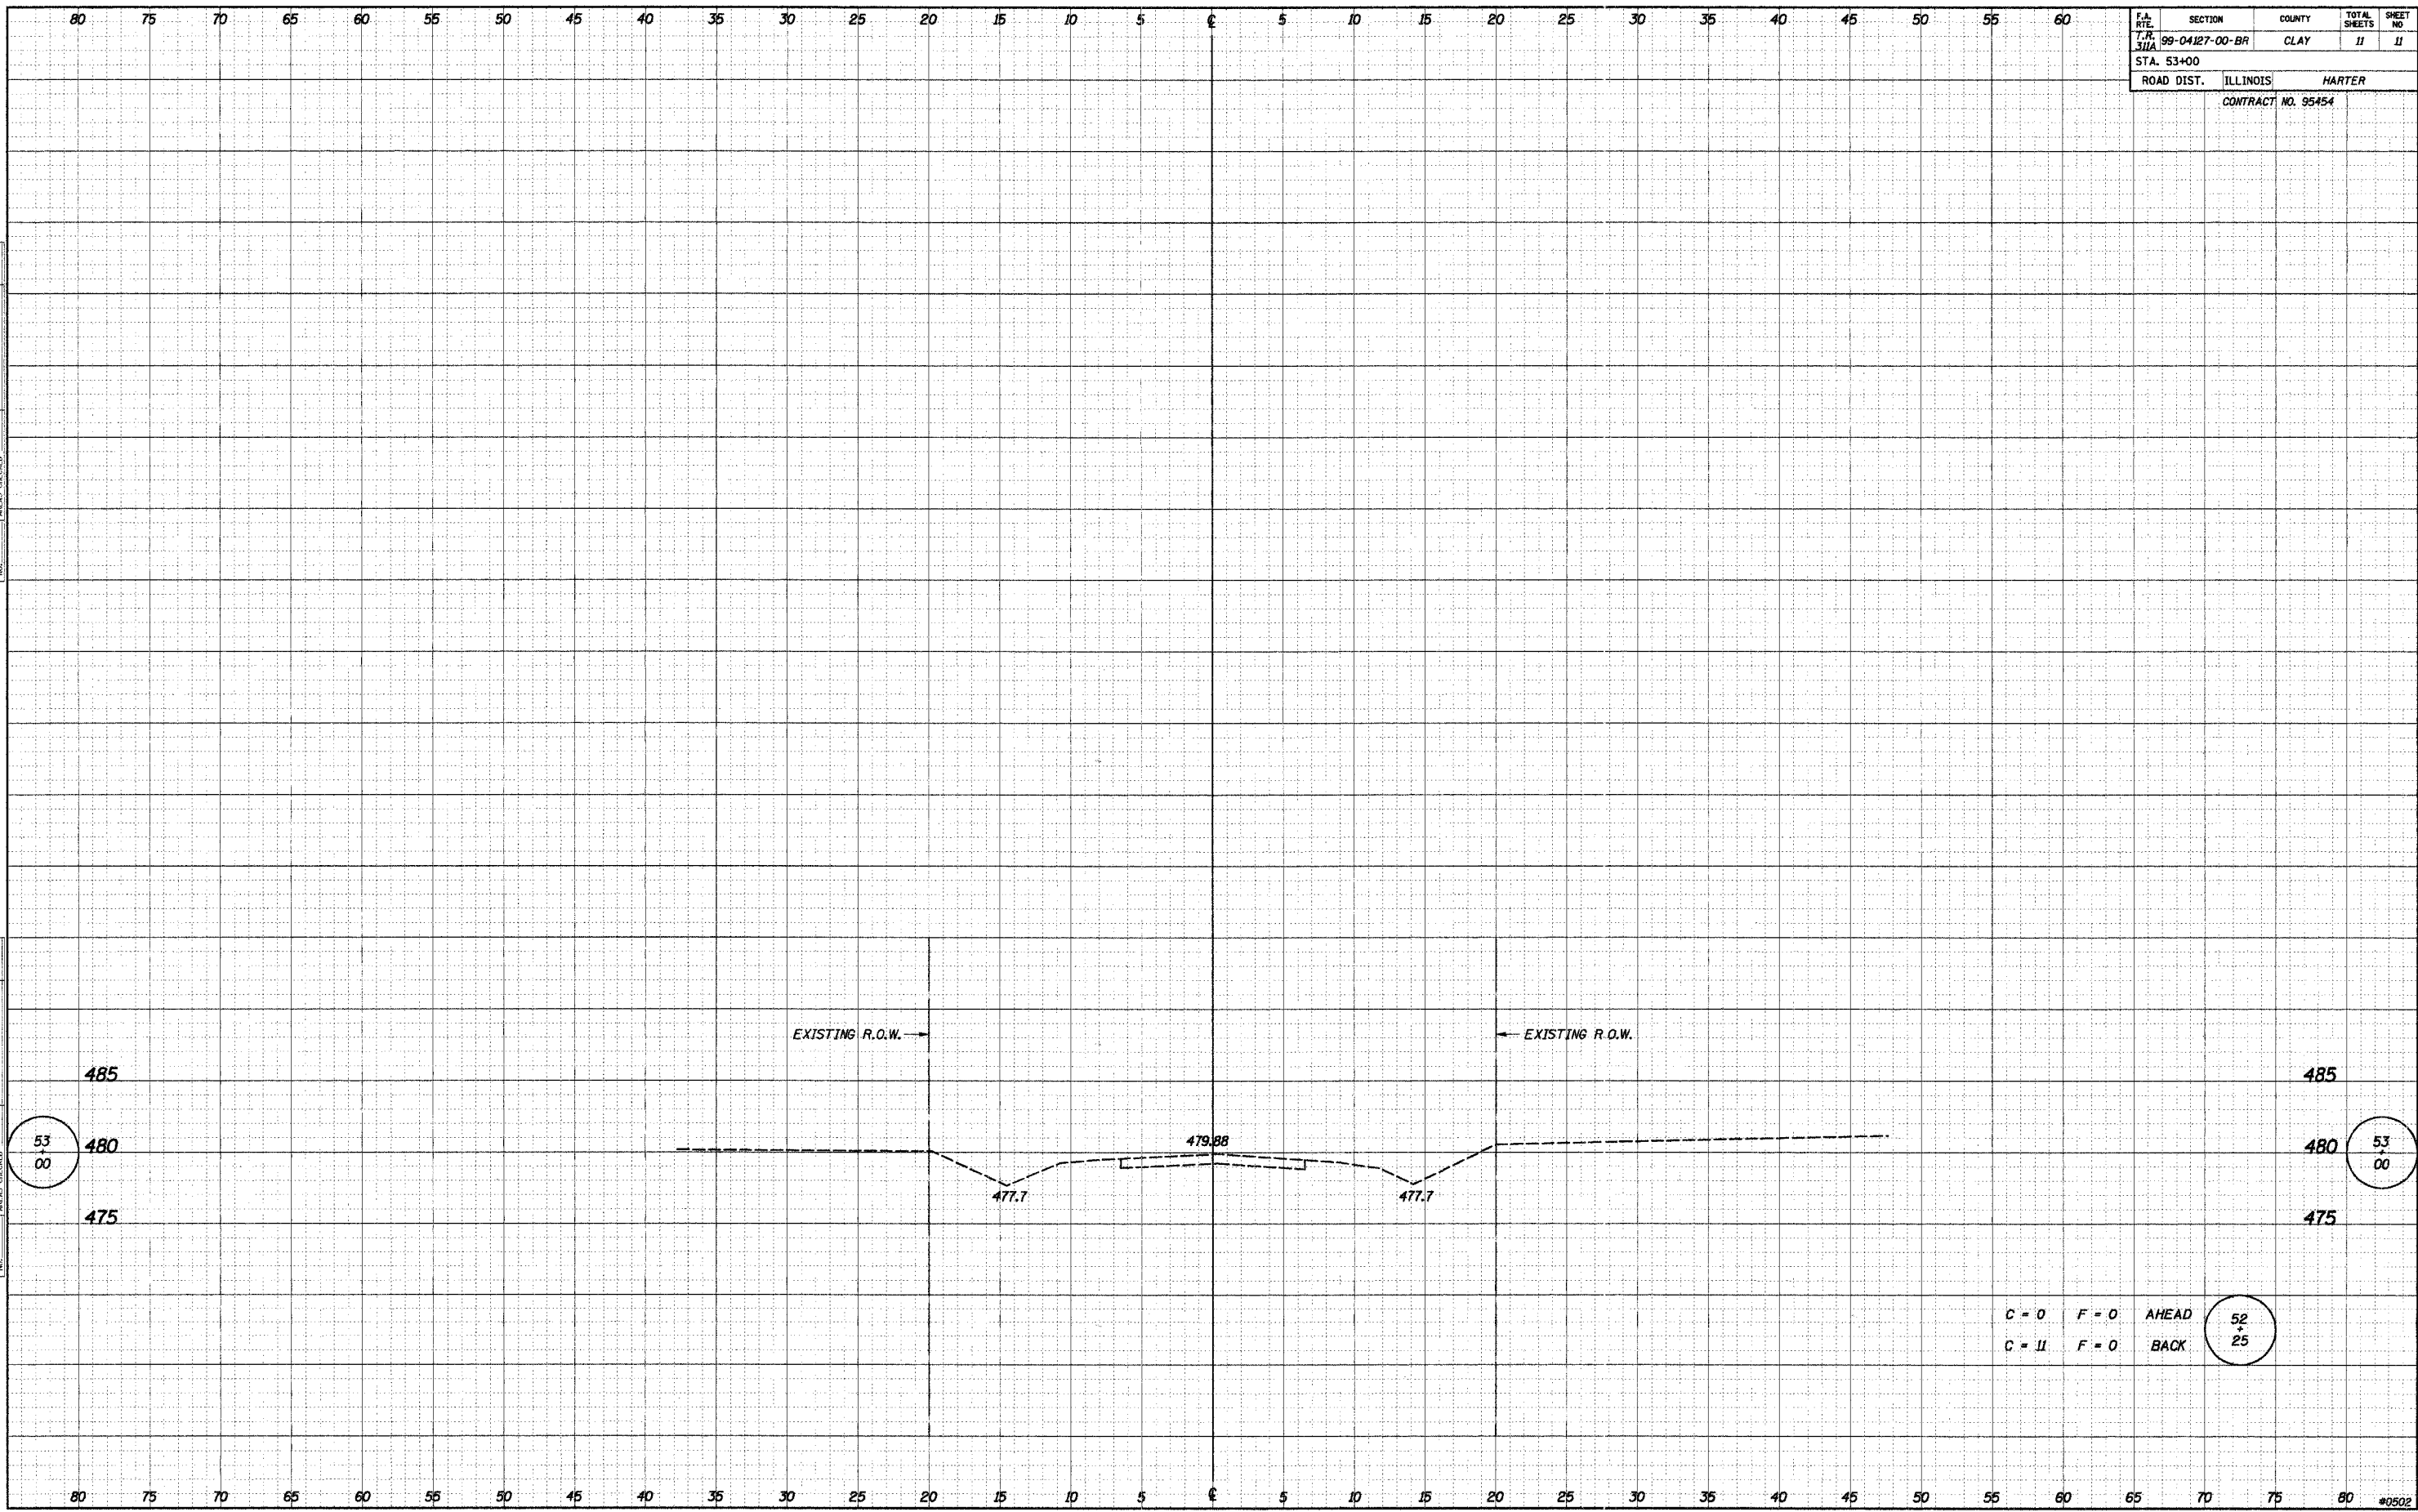

C = 0 F = 0 AHEAD
 C = 11 F = 0 BACK

52
25