


RTE.	SECTION	COUNTY	TOTAL SHEETS	SHEET NO.
T.R. 140	*	SHELBY	11	10
PROJECT BROS-173(134)				
* 00-09118-00-BR				

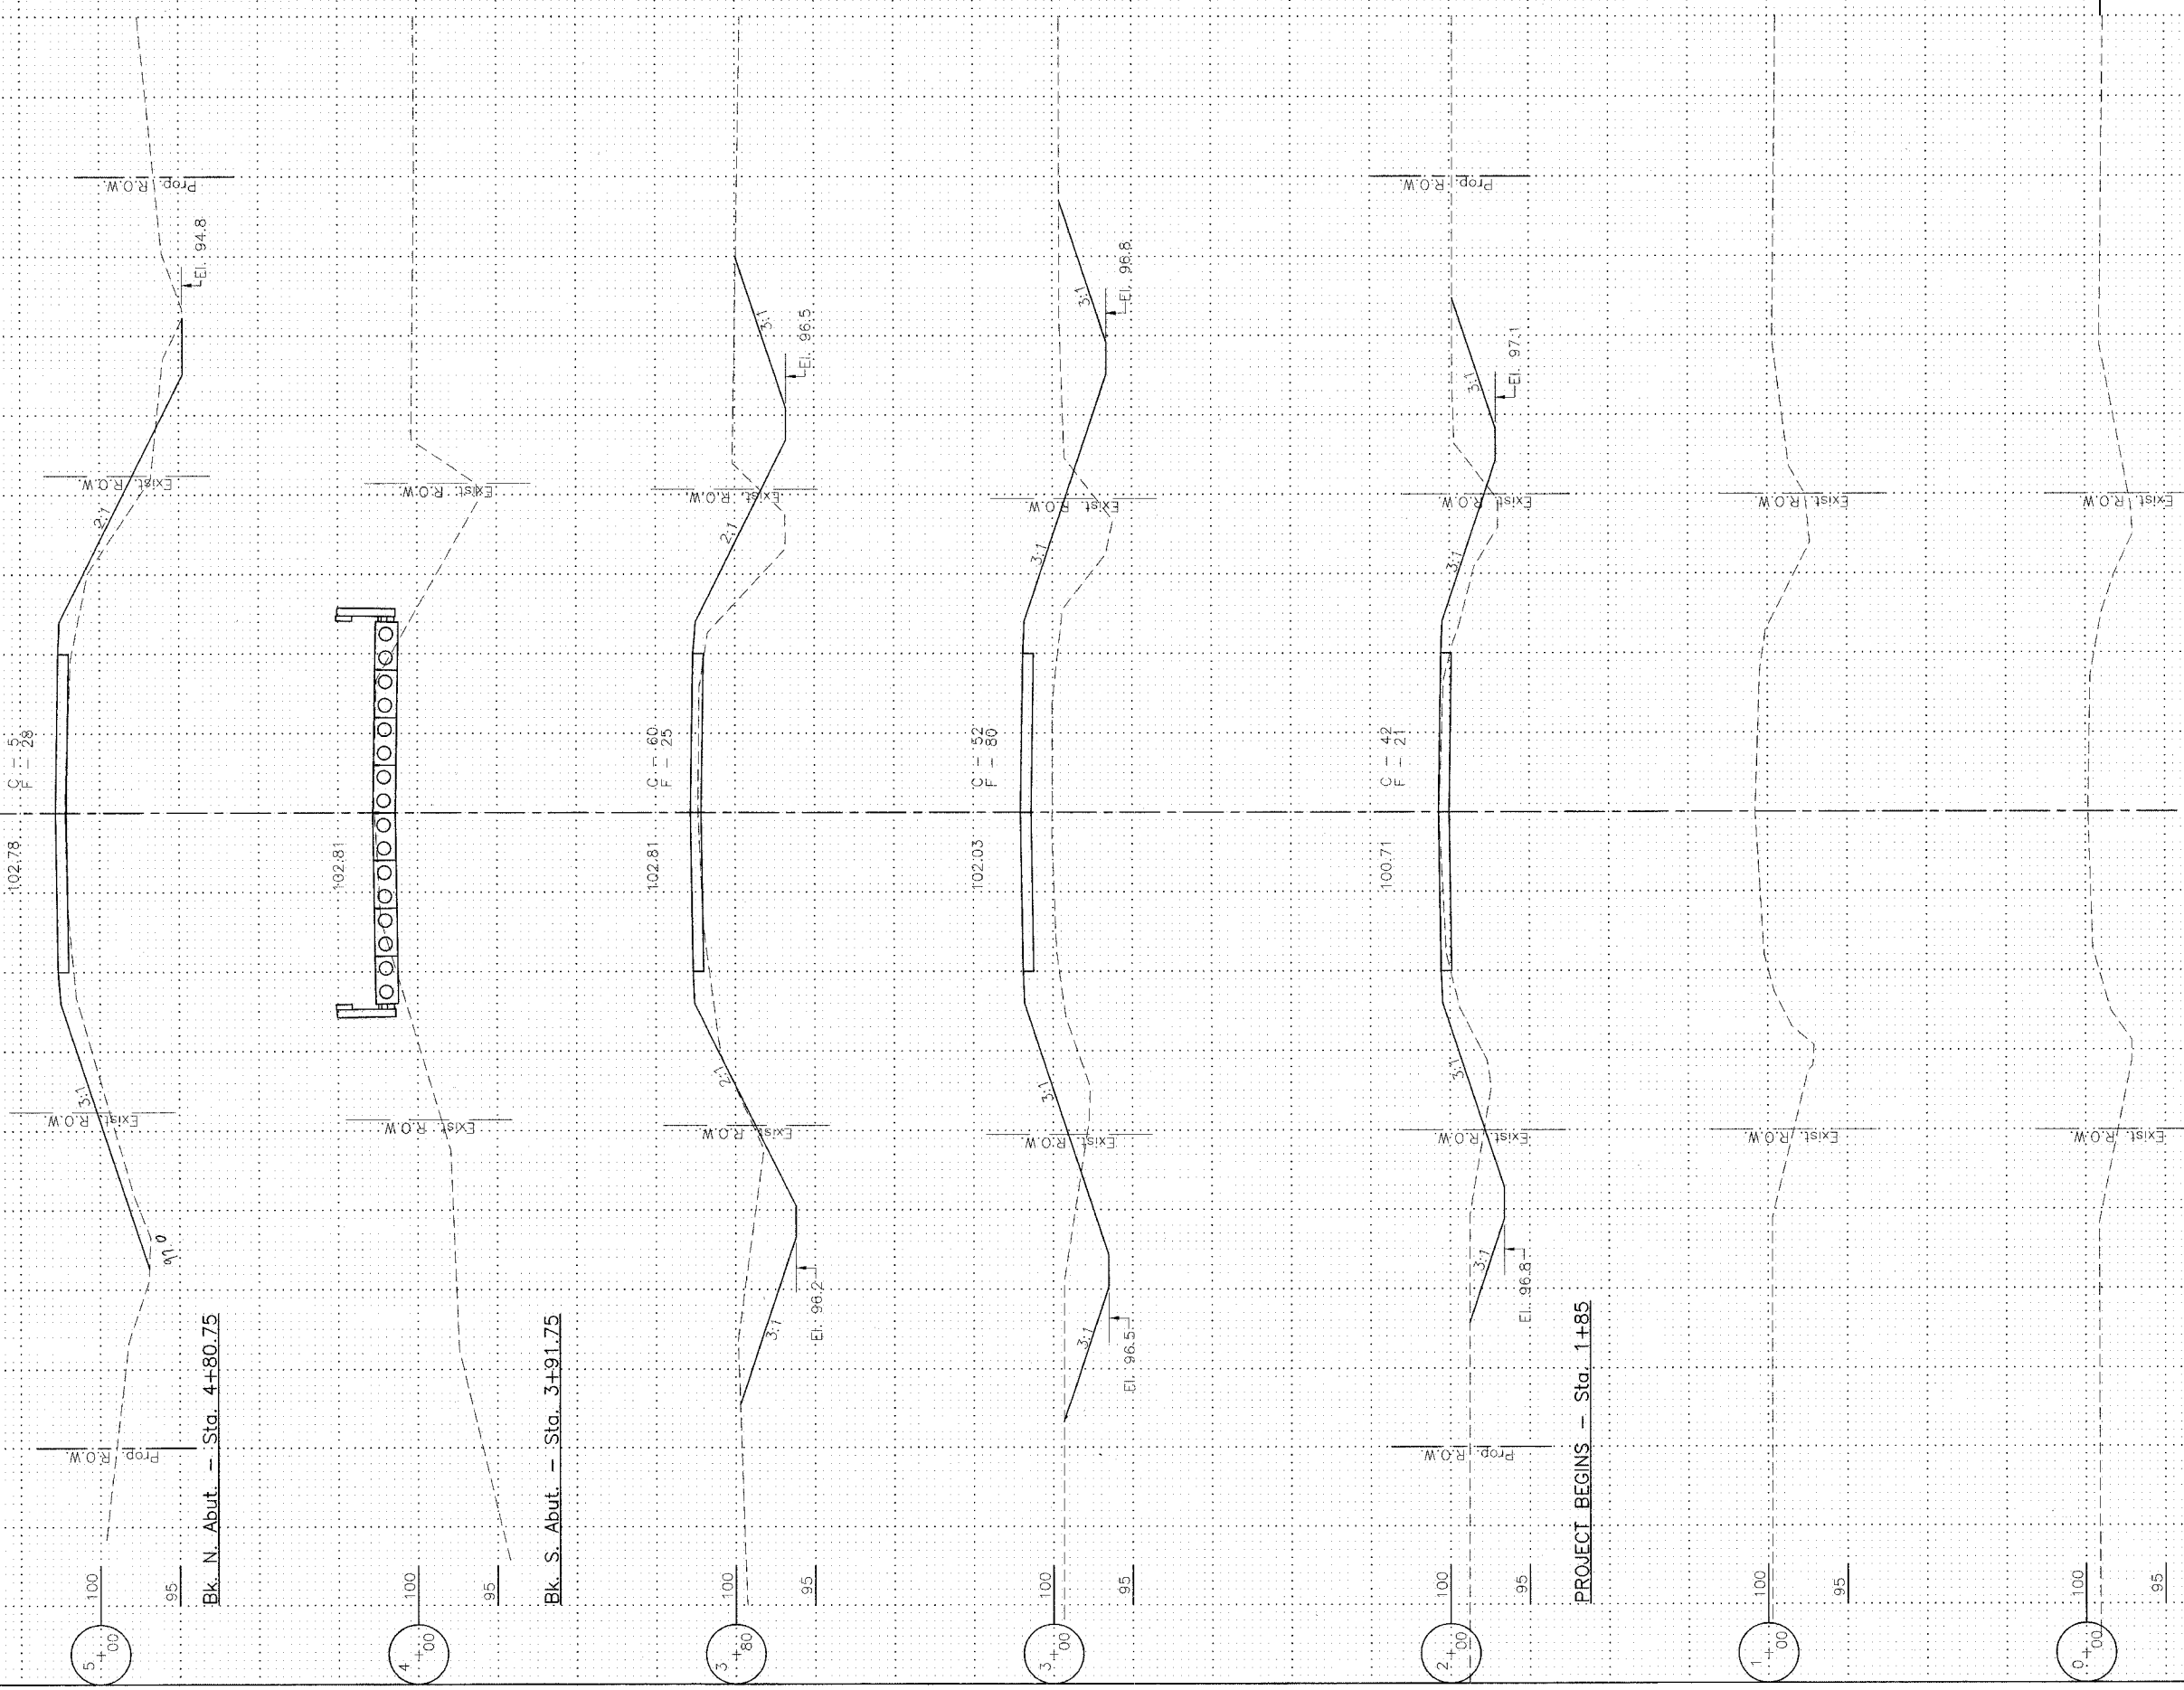

PROJECT BEGINS - Sta. 1+85

CROSS SECTIONS  
T.R. 140 OVER MITCHELL CREEK  
SECTION 00-09118-00-BR  
SHELBY COUNTY