


RT.	SECTION	COUNTY	TOTAL SHEETS	SHEET NO.
T.R. 140	*	SHELBY	11	11
PROJECT BROS-173(134)				
* 00-09118-00-BR				

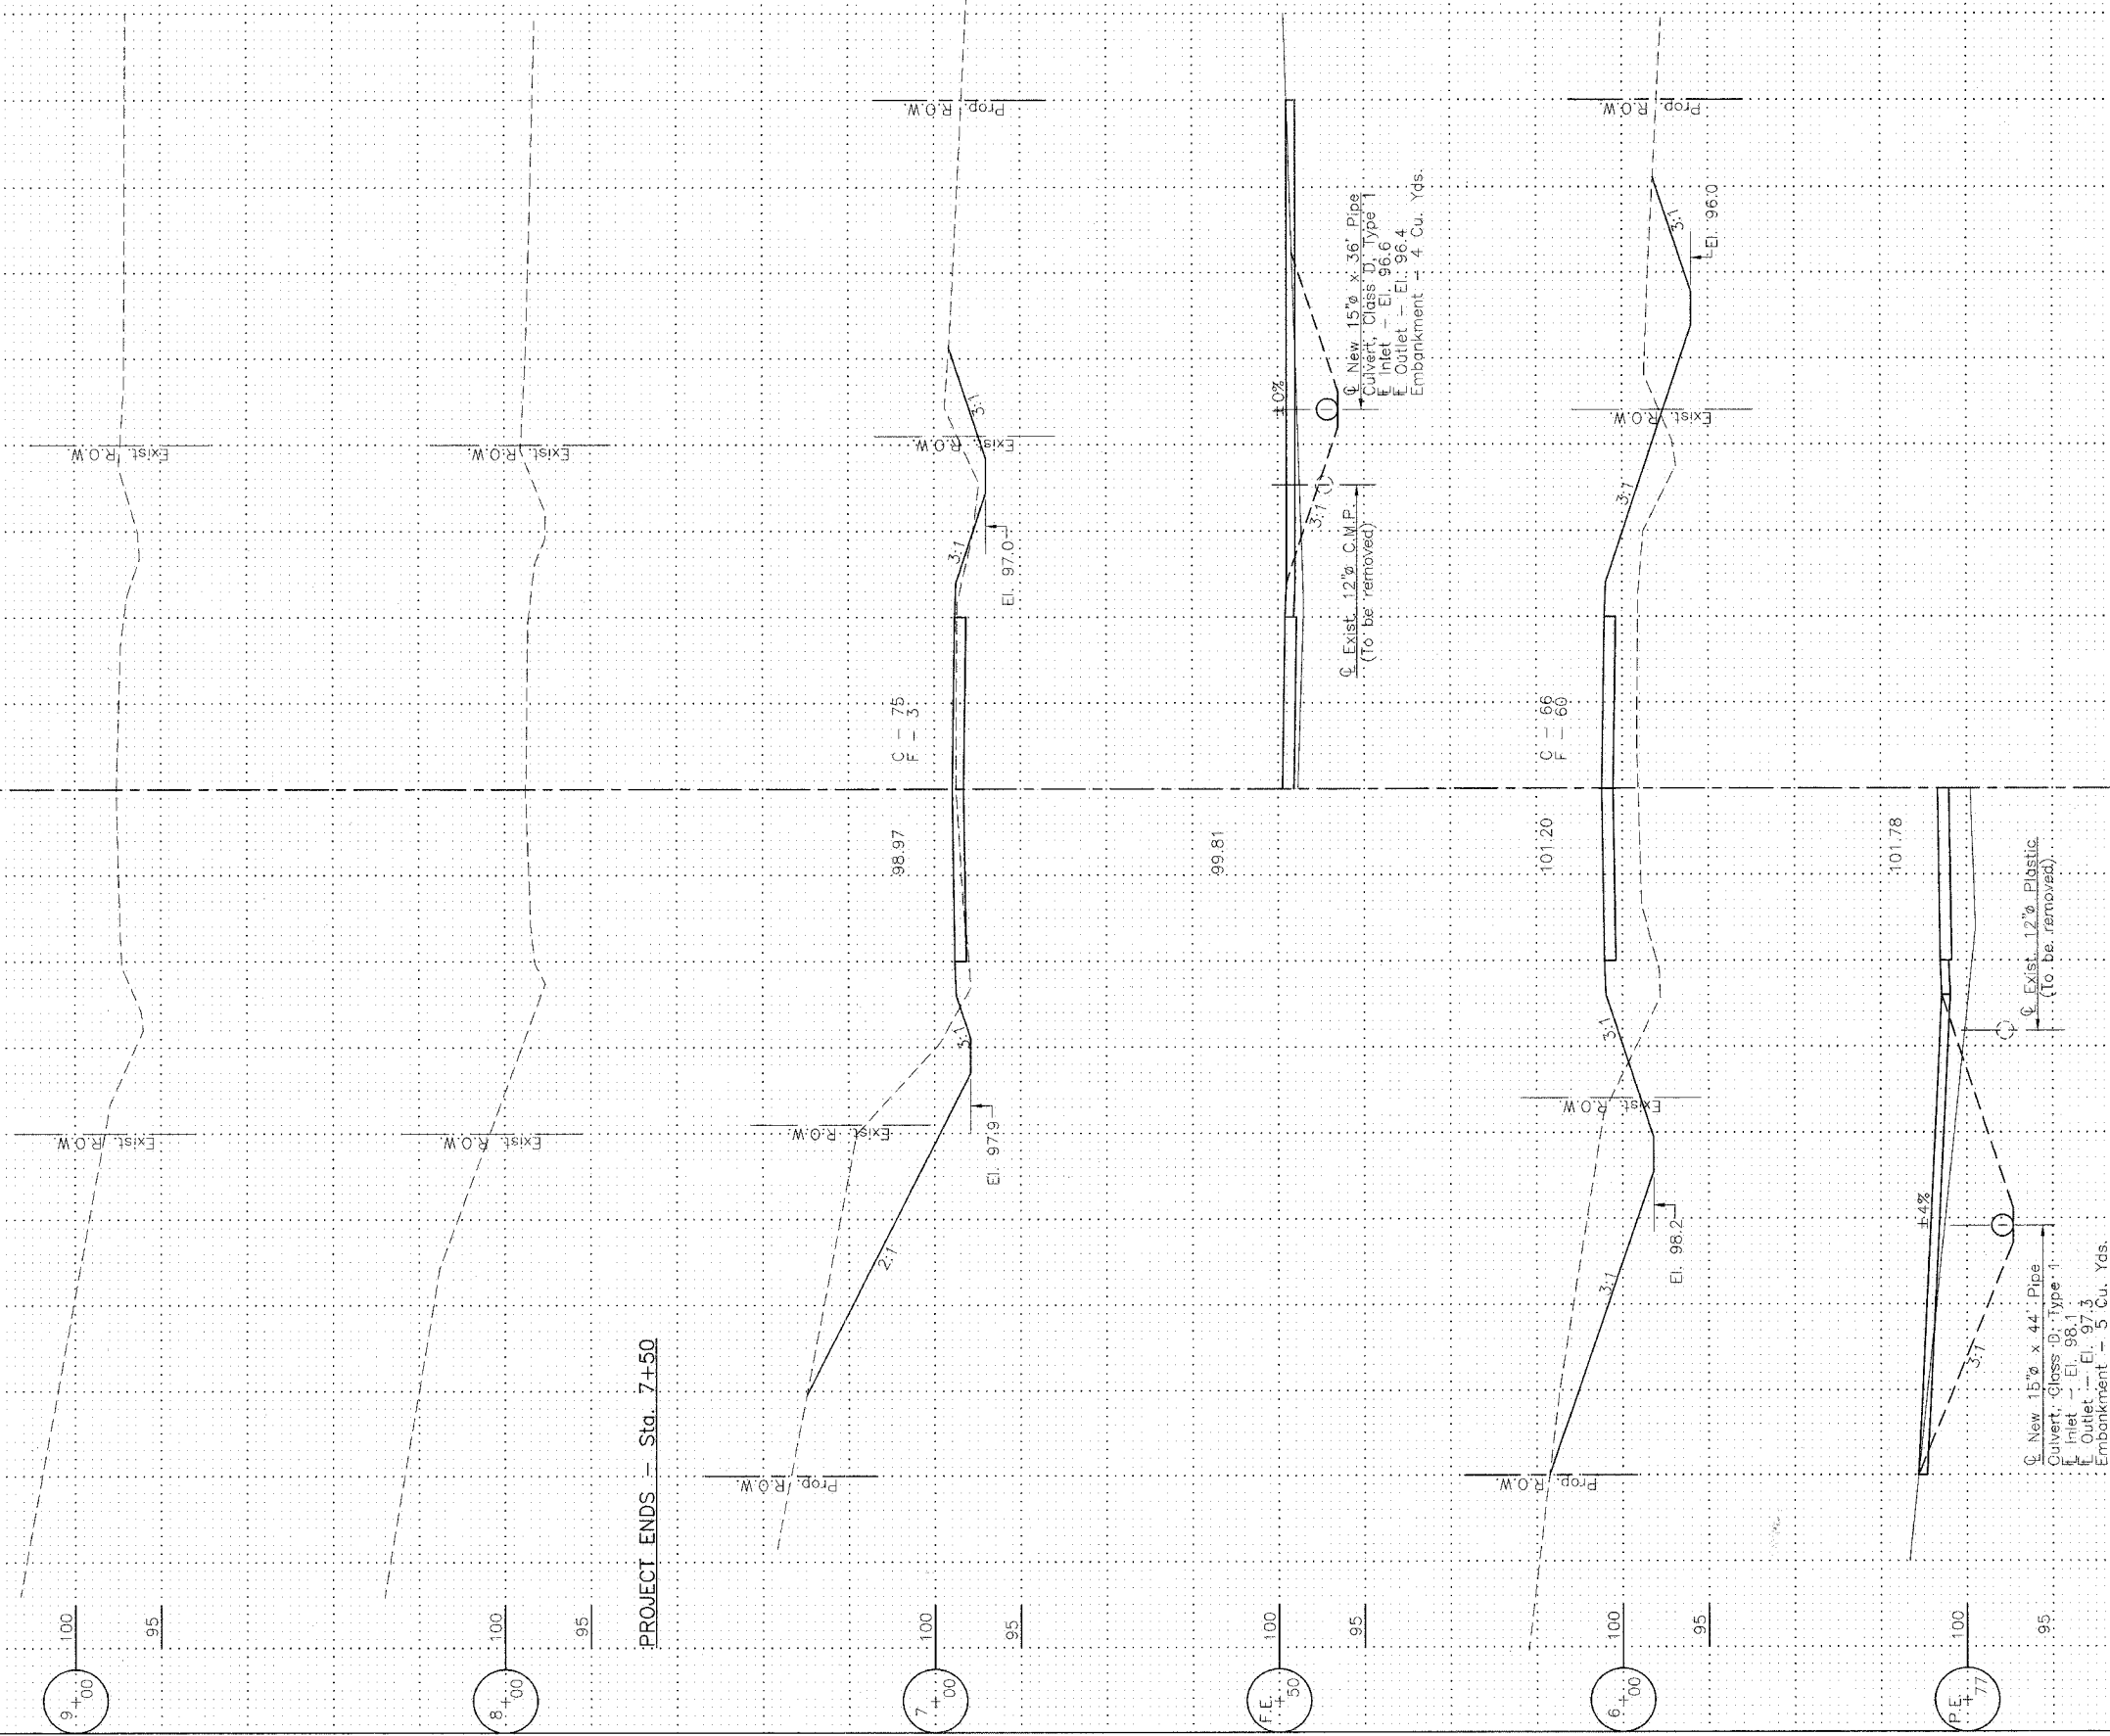

PROJECT ENDS - Sta. 7+50

CROSS SECTIONS  
 T.R. 140 OVER MITCHELL CREEK  
 SECTION 00-09118-00-BR  
 SHELBY COUNTY