


SECTION	COUNTY	TOTAL SHEETS	SHEET NO.
99-01120-00	SHELBY	14	14

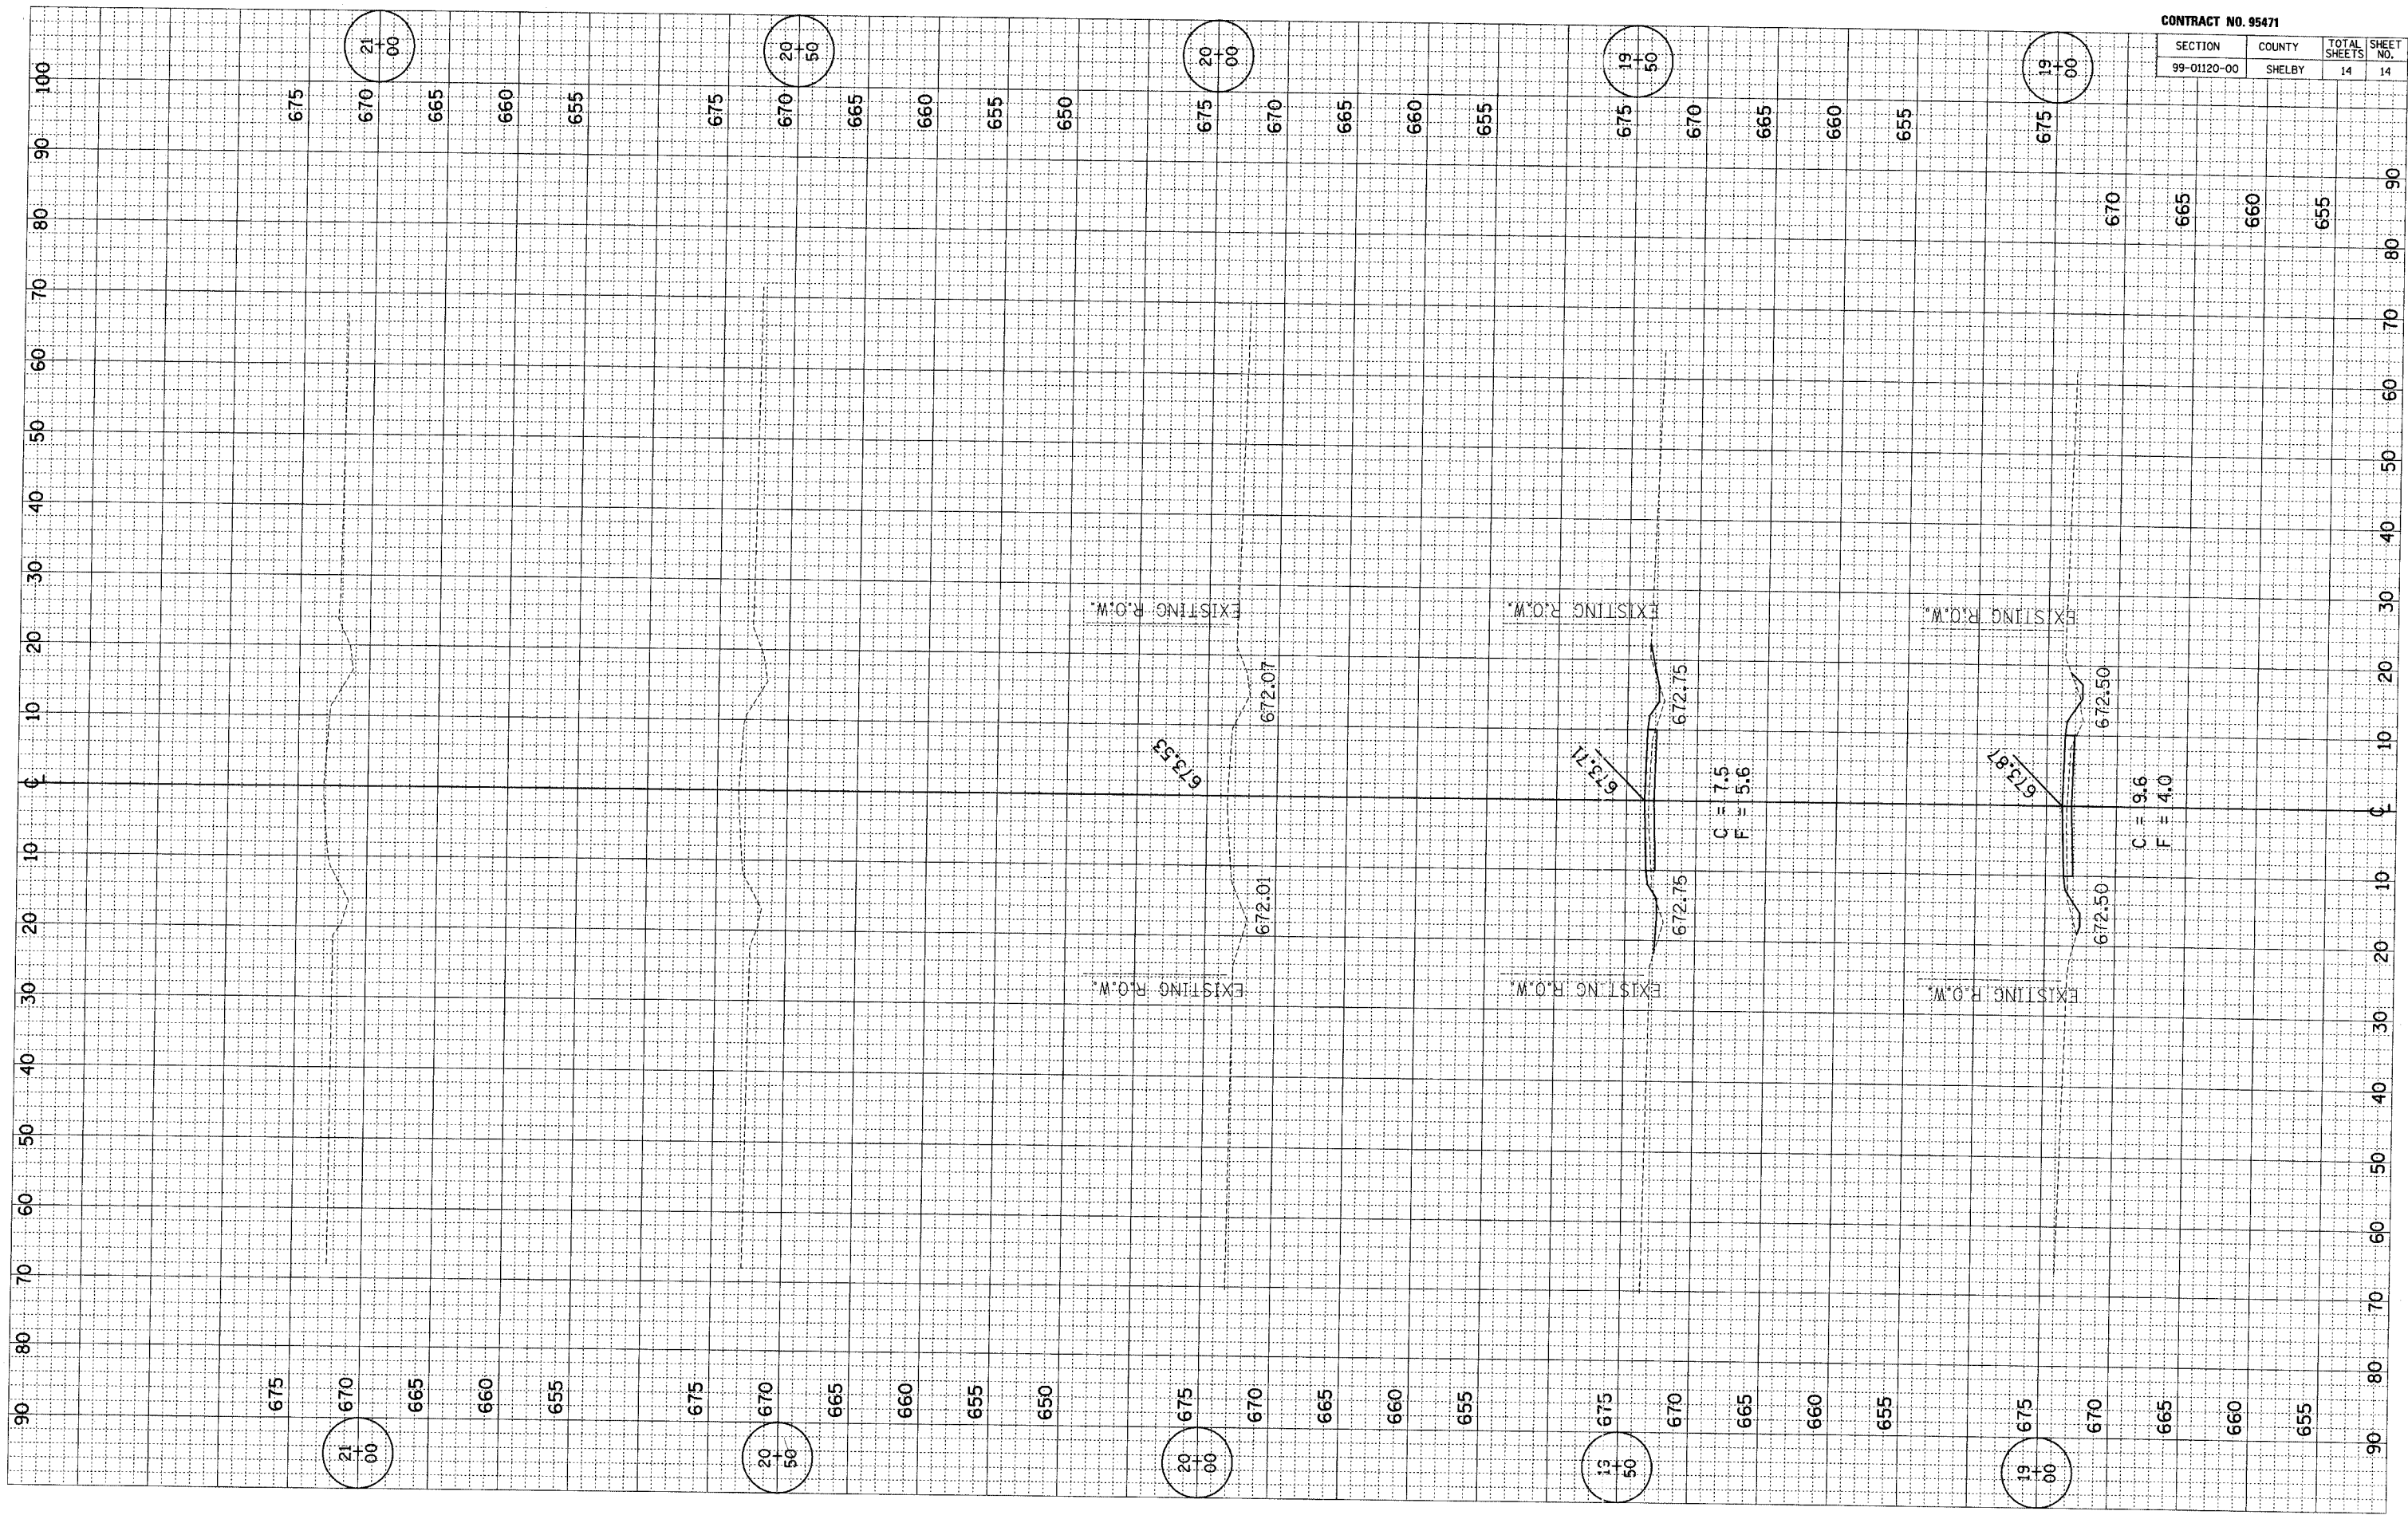

21
00

20
50

20
00

19
50

19
00

675

670

665

660

655

675

670

665

660

655

650

675

670

665

660

655

675

670

665

660

655

675

670

665

660

655

675

670

665

660

655

675

670

665

660

655

650

675

670

665

660

655

675

670

665

660

655

675

670

665

660

655

EXISTING R.O.W.

EXISTING R.O.W.

EXISTING R.O.W.

EXISTING R.O.W.

EXISTING R.O.W.

EXISTING R.O.W.

C = 7.5
F = 5.9

C = 9.6
F = 4.0

673.53

673.21

673.81

672.01

672.07

672.75

672.75

672.50

672.50

90 80 70 60 50 40 30 20 10 0 10 20 30 40 50 60 70 80 90 100

90 80 70 60 50 40 30 20 10 0 10 20 30 40 50 60 70 80 90 100