

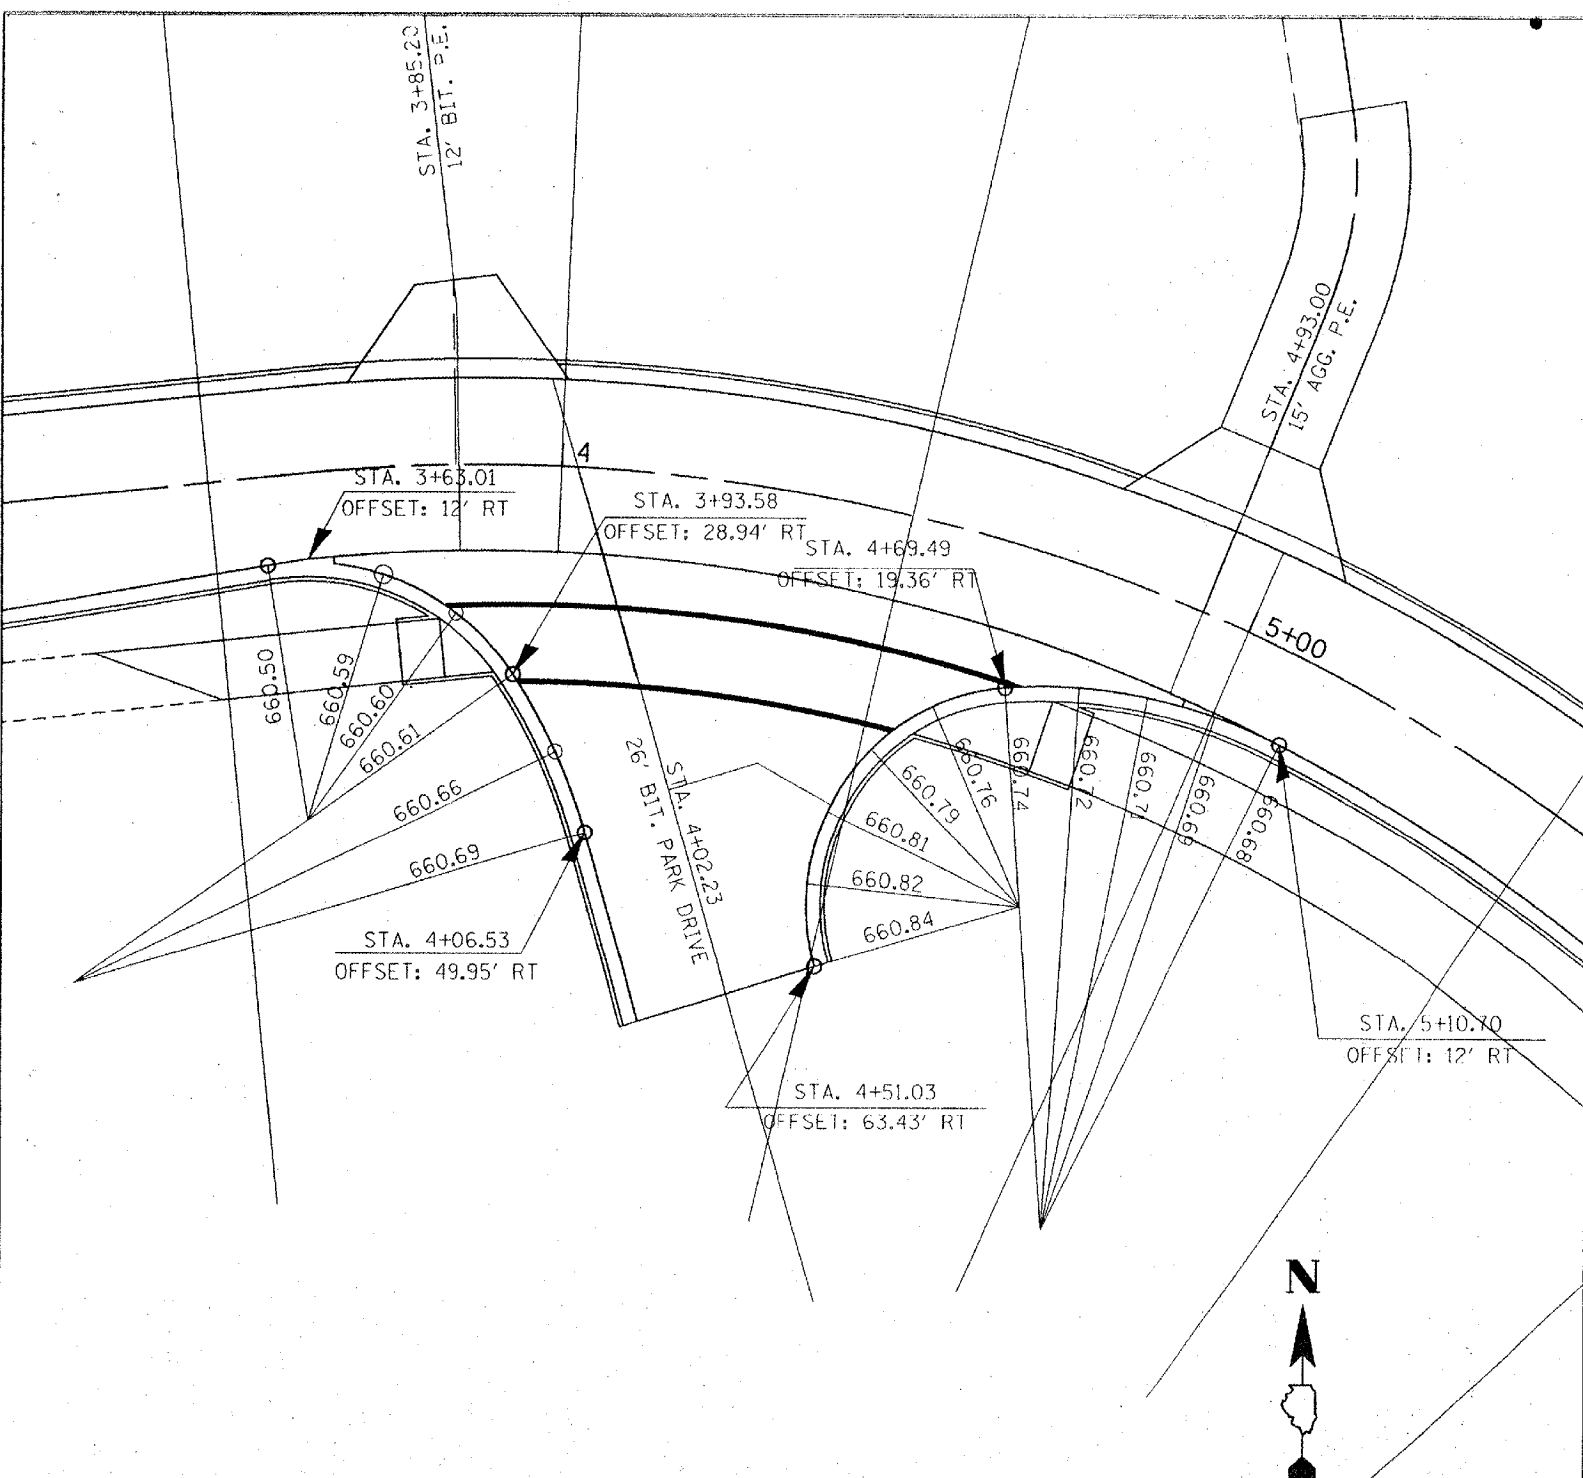


ALL ELEVATIONS ARE GIVEN AT THE EDGE OF PAVEMENT

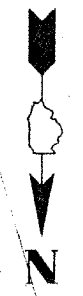

ALL ELEVATIONS ARE GIVEN AT THE EDGE OF PAVEMENT

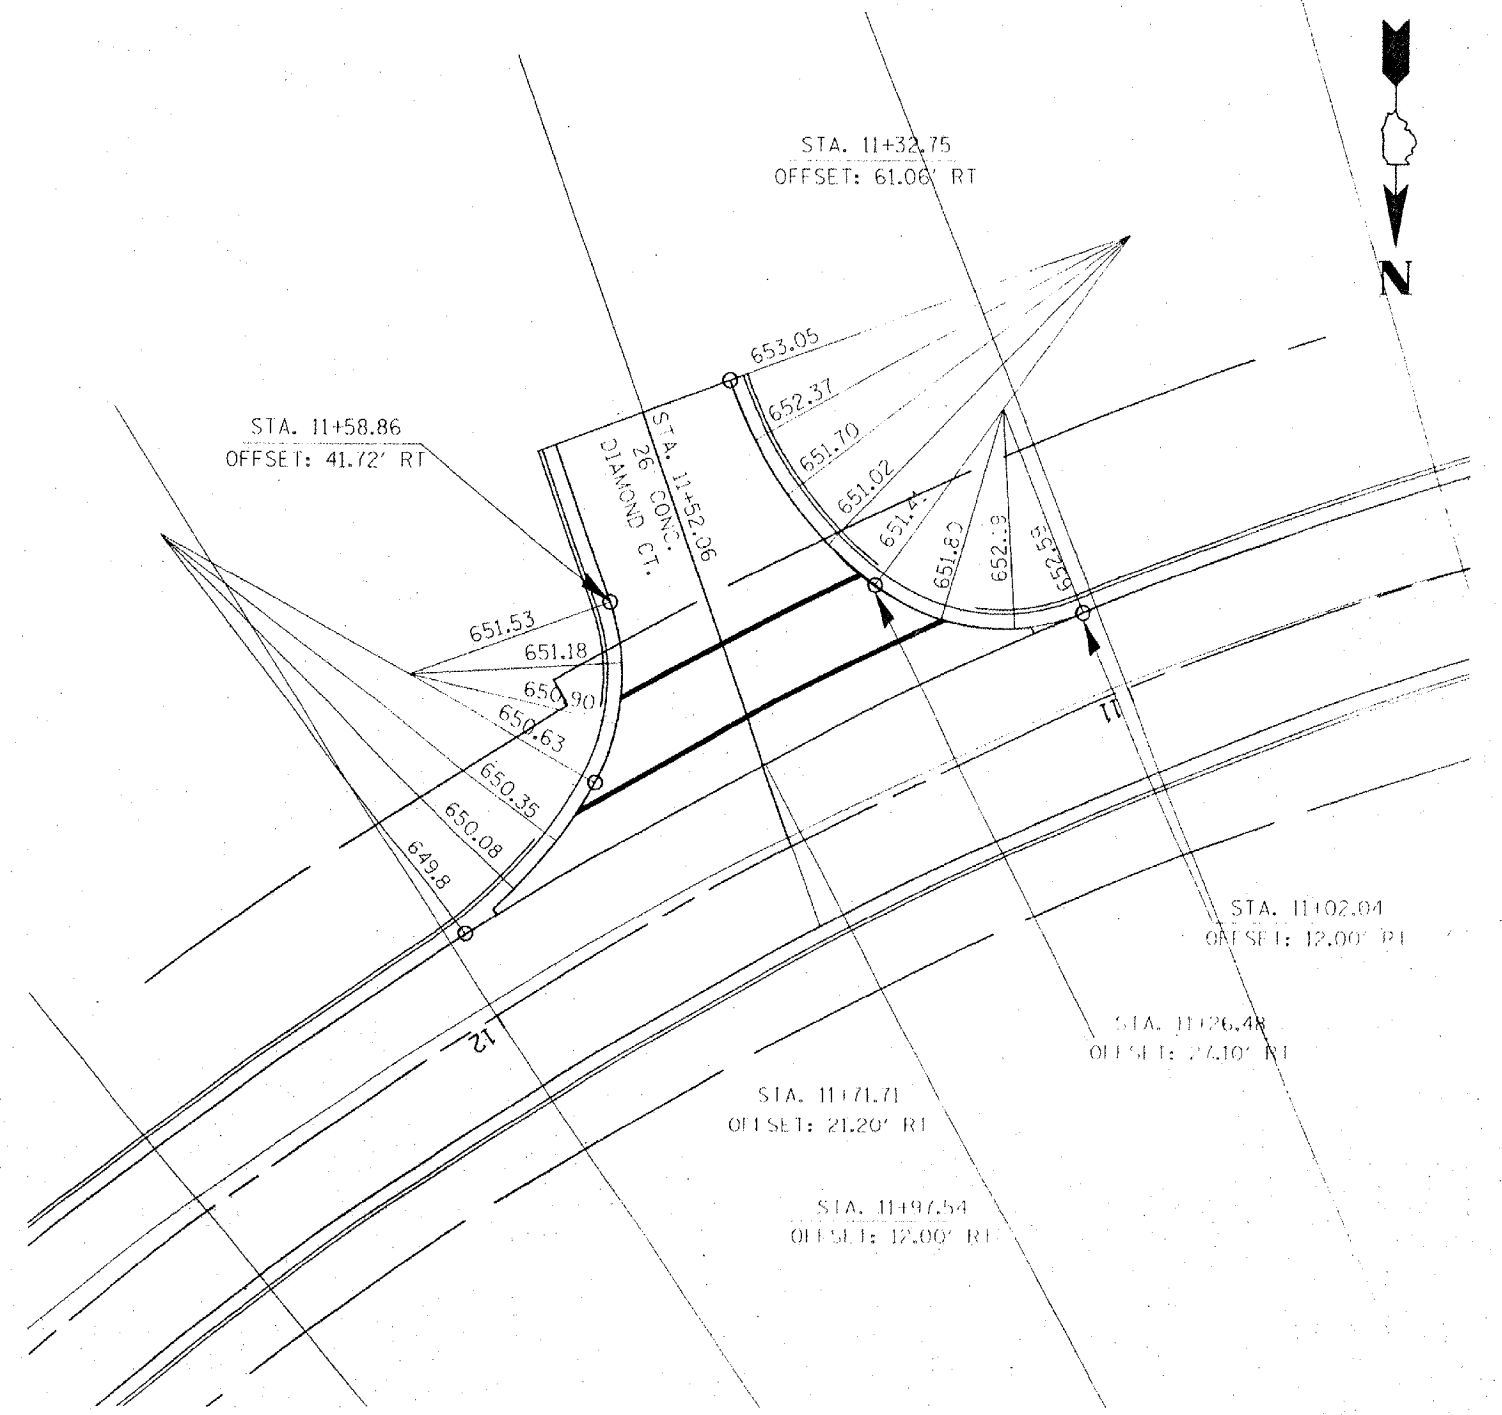

| REVISIONS |      |
|-----------|------|
| NAME      | DATE |
|           |      |
|           |      |
ILLINOIS DEPARTMENT OF TRANSPORTATION  
 INTERSECTION DETAILS  
 SEIBERT ROAD  
 SECTION 00-00007-01-PV  
 ST CLAIR COUNTY

SCALE: VERT. \_\_\_\_\_  
 HORIZ. \_\_\_\_\_

DATE \_\_\_\_\_ DRAWN BY \_\_\_\_\_  
 CHECKED BY \_\_\_\_\_