
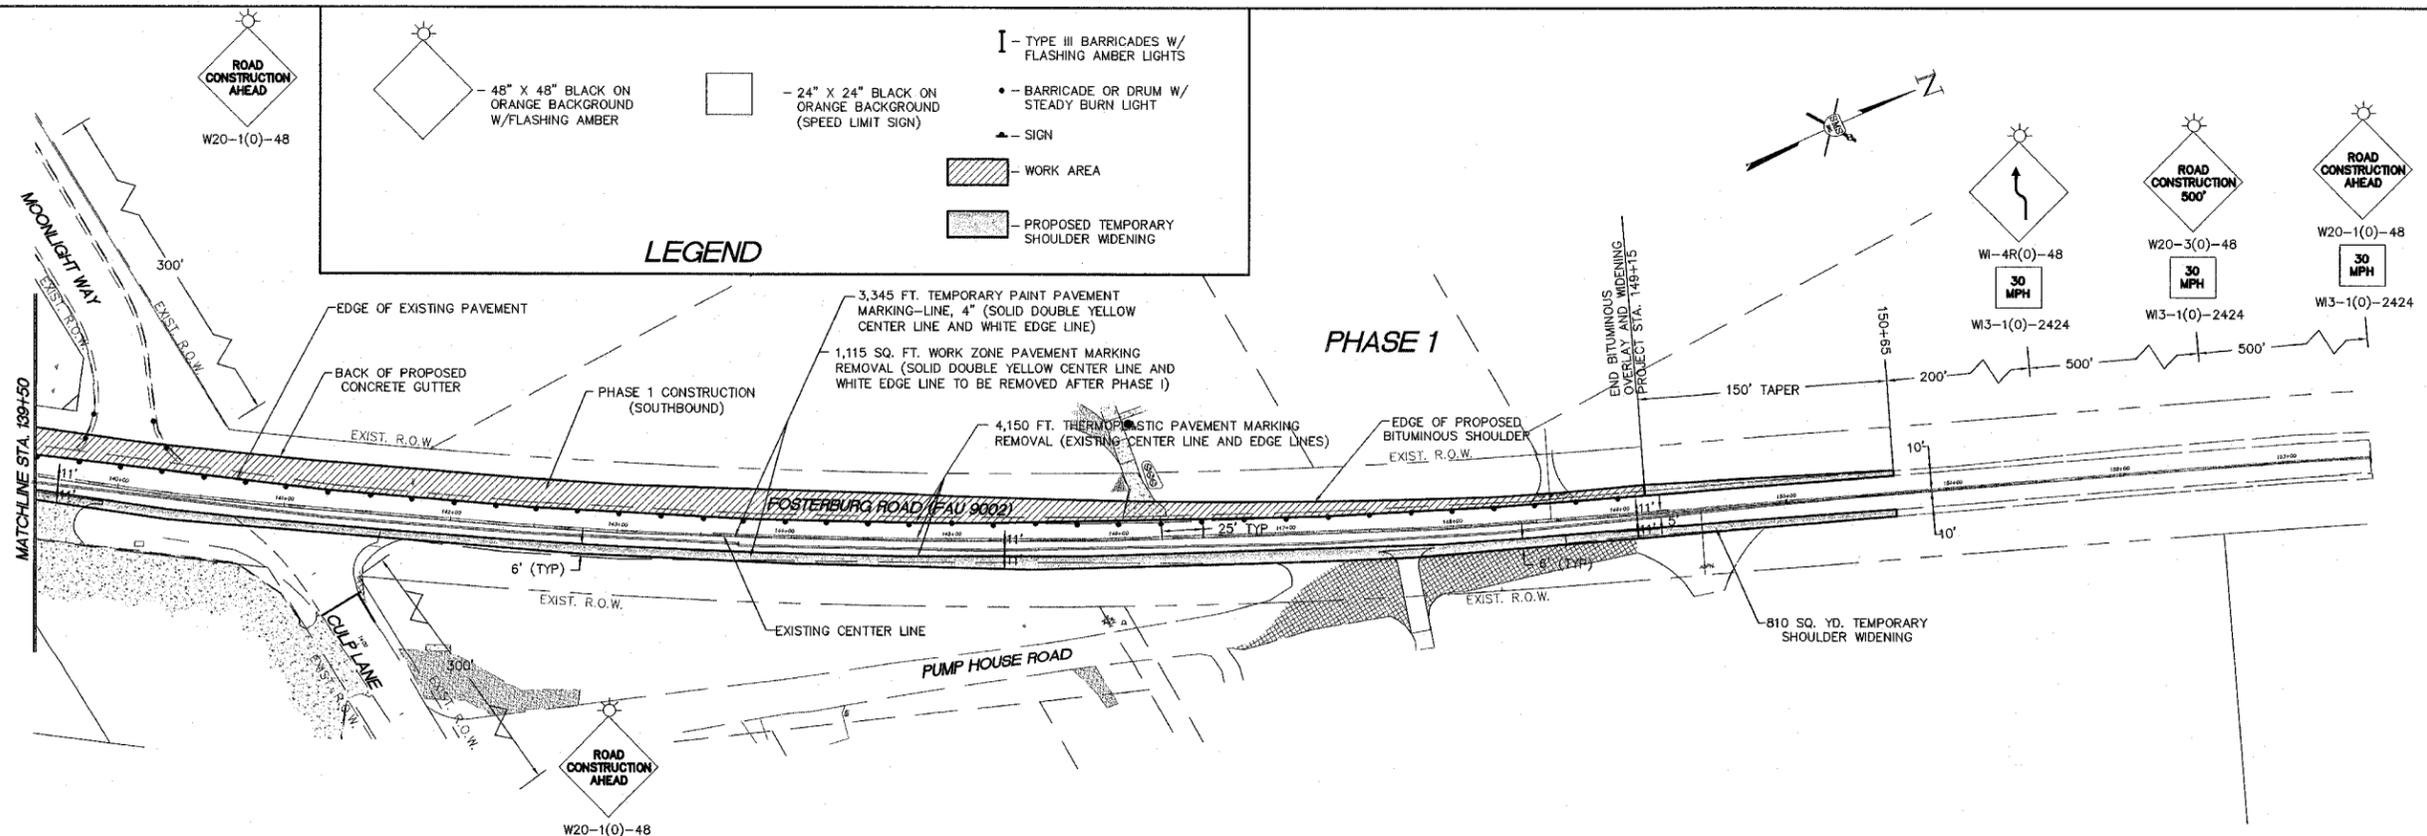
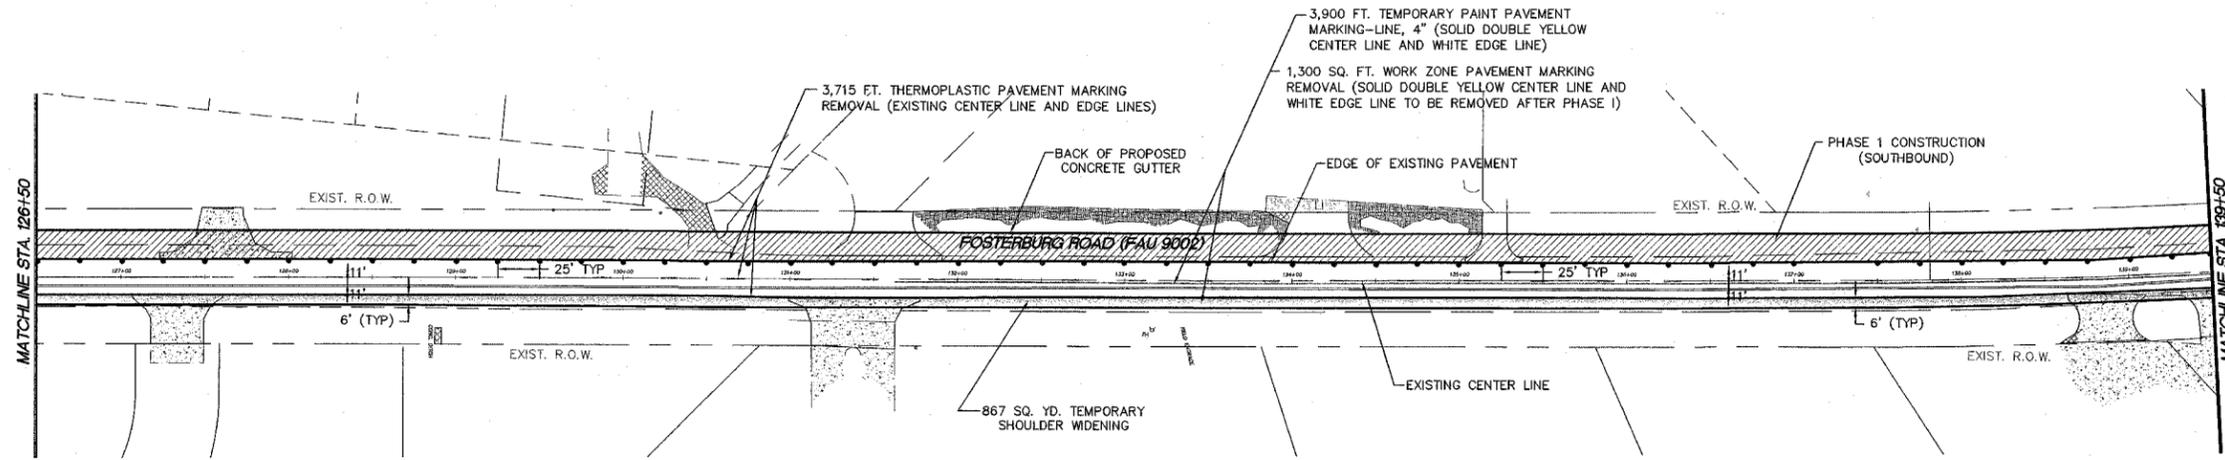


PHASE 1

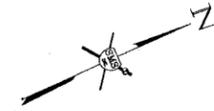

**LEGEND**

- ROAD CONSTRUCTION AHEAD (W20-1(0)-48)
- 48" X 48" BLACK ON ORANGE BACKGROUND W/FLASHING AMBER
- 24" X 24" BLACK ON ORANGE BACKGROUND (SPEED LIMIT SIGN)
- TYPE III BARRICADES W/ FLASHING AMBER LIGHTS
- BARRICADE OR DRUM W/ STEADY BURN LIGHT
- SIGN
- WORK AREA
- PROPOSED TEMPORARY SHOULDER WIDENING

NO.	DESCRIPTION

**SMS ENGINEERS**  
 Sheppard, Morgan & Schwaab, Inc.  
 CONSULTING ENGINEERS AND LAND SURVEYORS  
 215 Market Street, P.O. Box E, Alton, IL 62002 • 618/462-9755 • Email: mail@smsengineers.com  
 10 Central Industrial Drive, Granite City, IL 62040 • 618/877-9700 • E-mail: mail@smsengineers.com

**FOSTERBERG ROAD IMPROVEMENTS-PHASE 1**  
 ALTON, ILLINOIS  
 FAU ROUTE 9002  
 ALTON SECTION 03-00218-00-WR  
 TRAFFIC CONTROL PLAN

B-Traffic Control.DWG
REF. BK. PG.
JOB NO. 205889
DSN. BY: CLA
DWN. BY: CDP
CHK. BY: JHH
DATE: JANUARY, 2006
SCALE: 1"=50'
SHEET 6 OF 39

I:\SC\_Land Projects\Alton Fosterberg Road (205889) at bid\B-Traffic Control.dwg, 3/13/2006 10:18:03 AM, jhh, 150