
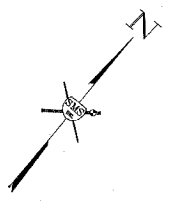


REVISIONS

SMS ENGINEERS
Sheppard, Morgan & Schwaab, Inc.
 CONSULTING ENGINEERS AND LAND SURVEYORS
 215 Market Street, P.O. Box E, Alton, IL 62002 • 618/482-9755 • Email: mail@smsengineers.com
 10 Central Industrial Drive, Granite City, IL 62040 • 618/877-3700 • E-mail: mail@smsengineers.com

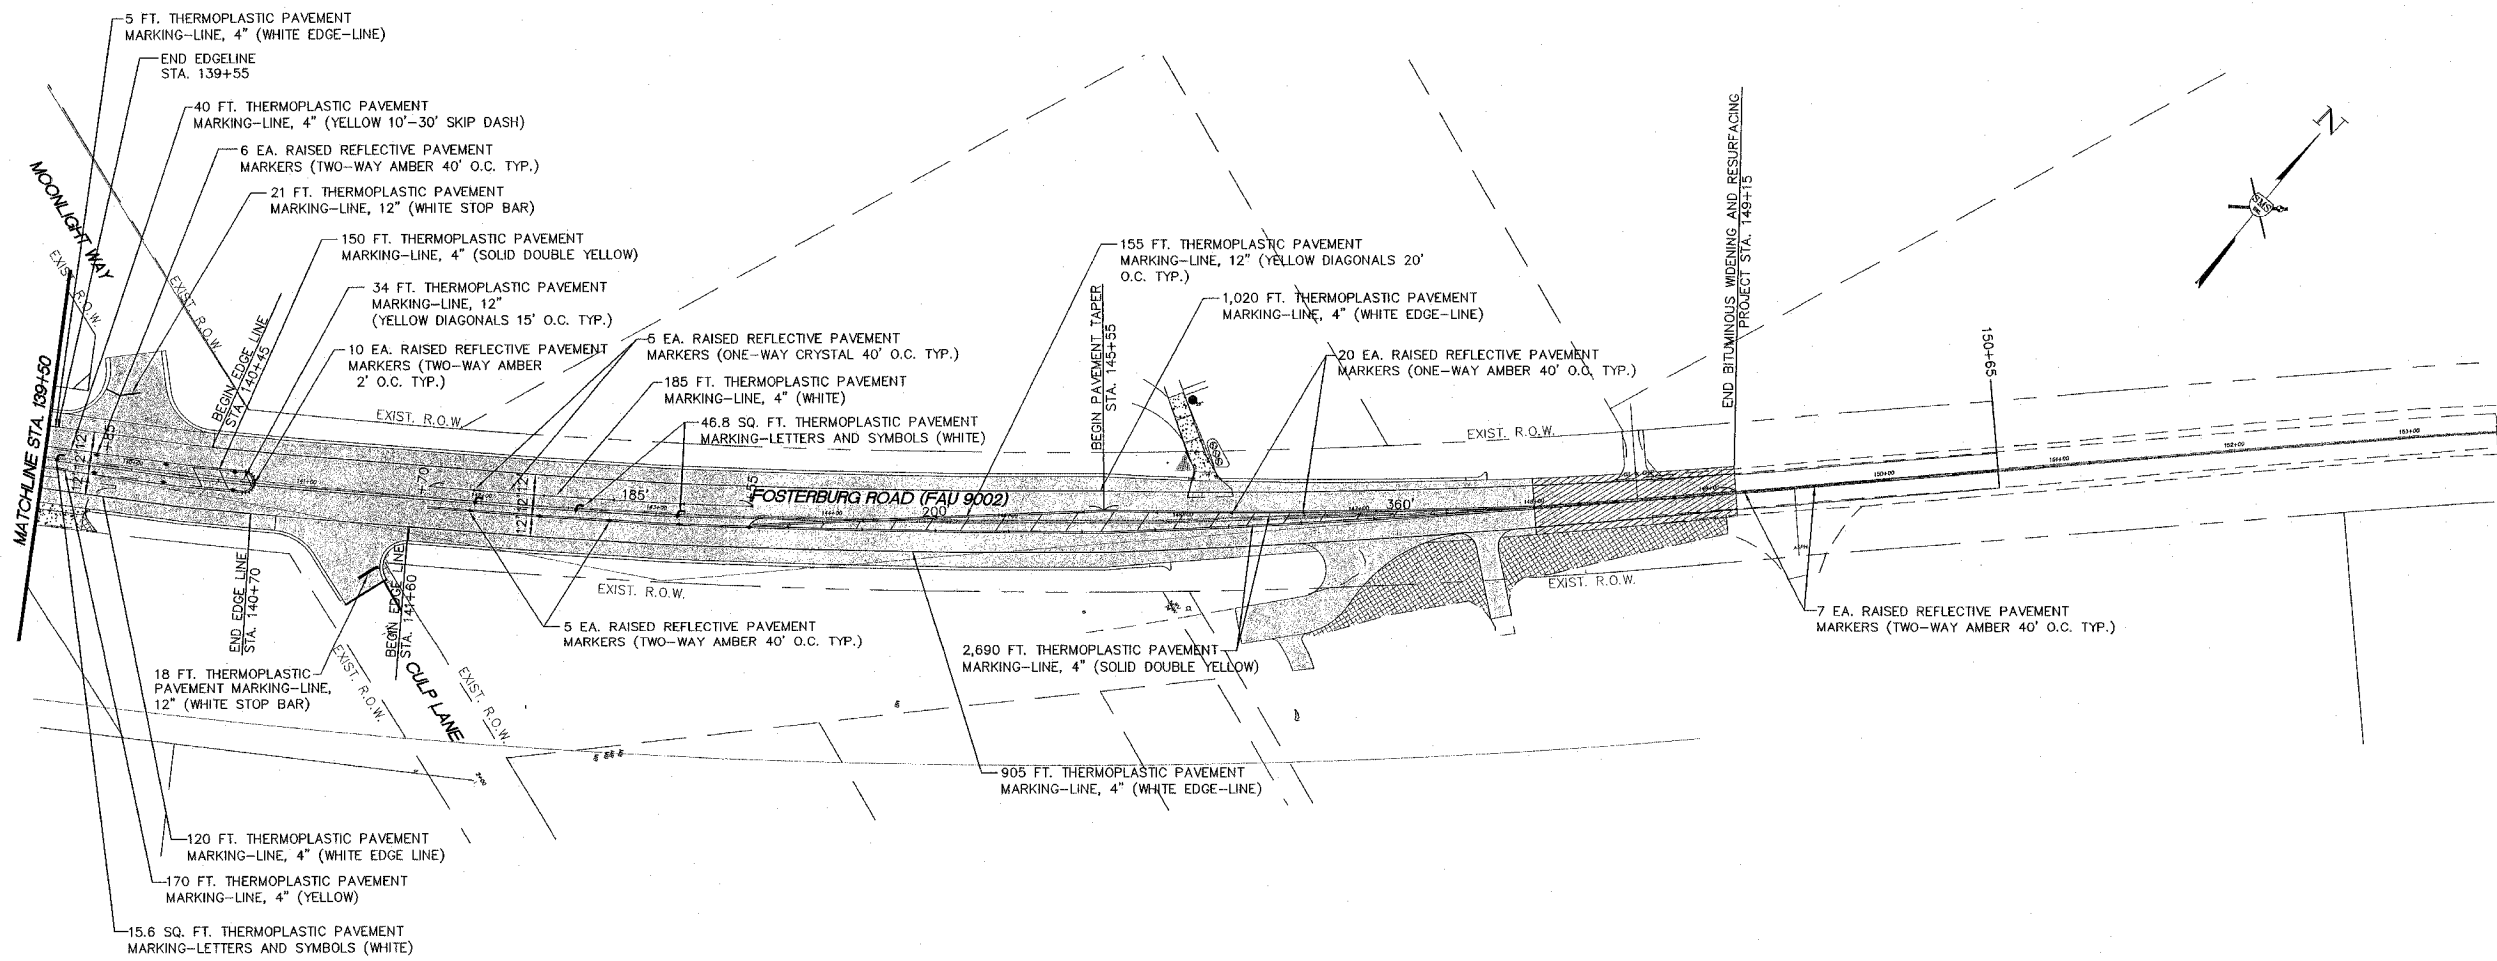

FOSTERBURG ROAD IMPROVEMENTS - PHASE 1
 ALTON, ILLINOIS
 FAU ROUTE 9002
 ALTON SECTION 03-00218-00-WR
 PAVEMENT MARKING PLAN

R-PROPOSED STRIPING.DWG	
REF. BK.	PG.
JOB NO.	205889
DSN. BY:	CLA
OWN. BY:	CDP
CHK. BY:	JHH
DATE:	JANUARY, 2006
SCALE: 1"=50'	
SHEET 27 OF 38	

I:\land projects\alton_fosterburg\road (205889) all\dwg\p-proposed striping.dwg, 3/15/2006 9:51:02 AM, gscatt, 1:50