
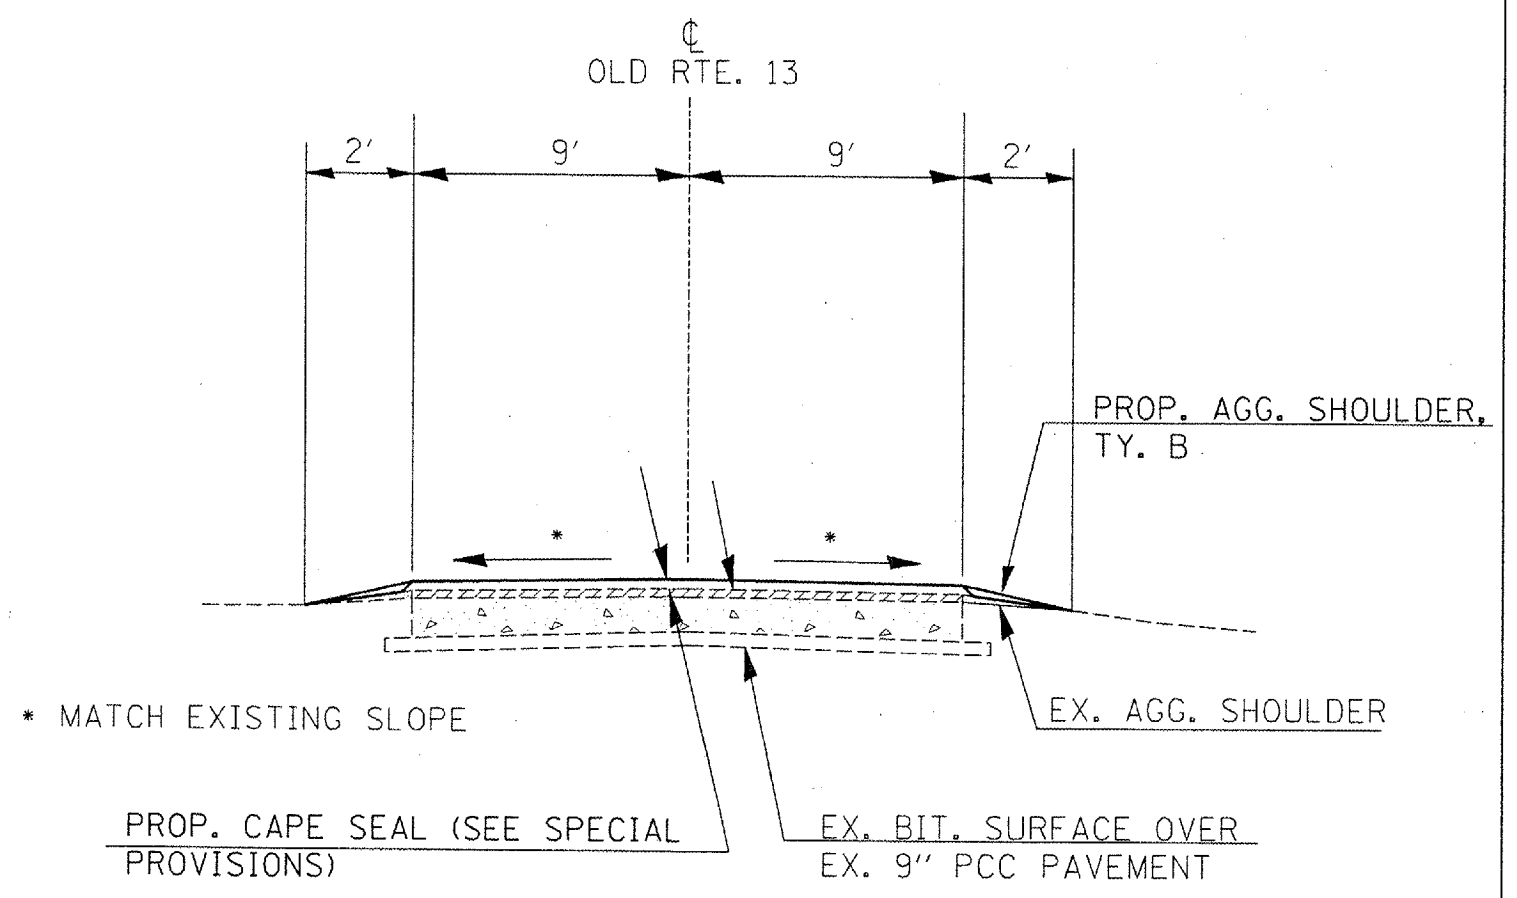


P.L.A. NO.	SECTION	COUNTY	TOTAL SHEETS	SHEET NO.
*	**	***	10	7
STA.		TO STA.		
FED. AID DIST. NO.		ALWAYS	FED. AID PROJECT	

•OLD IL 13/ IL 127
 ••PAVEMENT PRESERVATION FY 06
 •••GALLATIN AND PERRY COUNTIES

LOCATION 1 MAP AND TYPICAL SECTION
 OLD RTE 13 AT OLD SHAWNEETOWN
 STA. 2234+78 TO STA. 2303+00

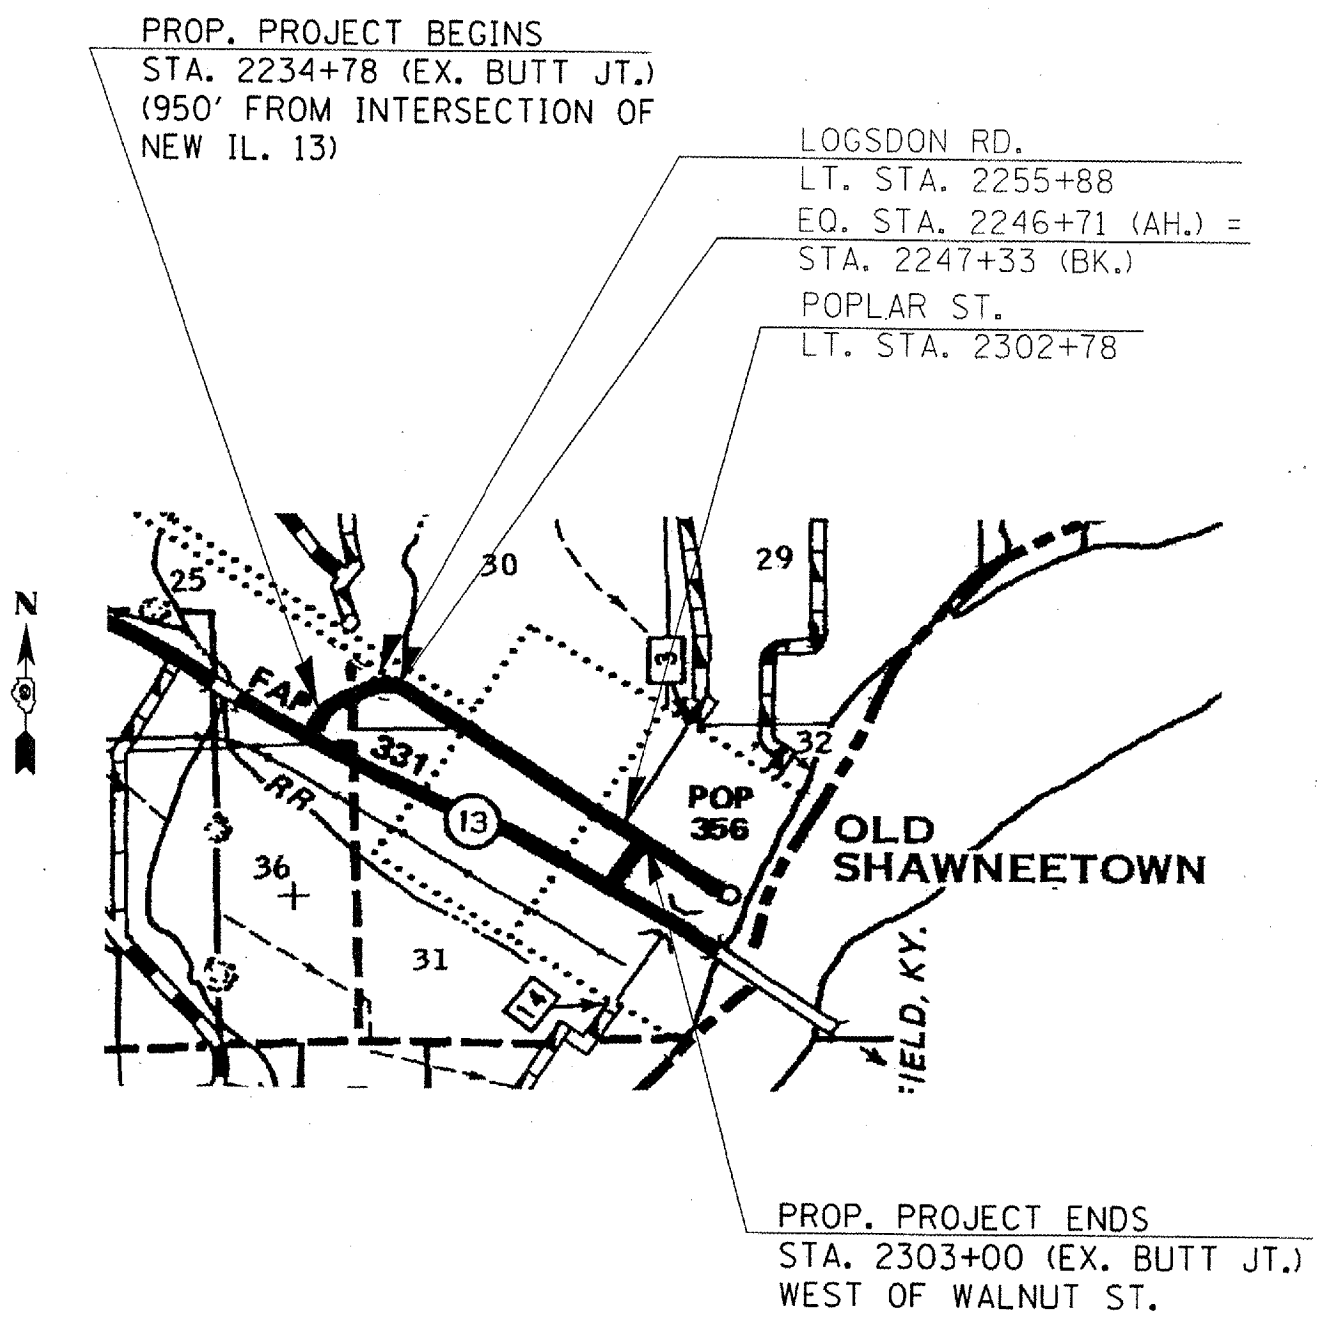

TO BE USED:
 STA. 2234+78 TO STA. 2303+00