


F.A.I. RTE.	SECTION	COUNTY	TOTAL SHEETS	SHEET NO.
57	*	WILLIAMSON	60	9
STA.		TO STA.		
FED. ROAD DIST. NO.		ILLINOIS FED. AID PROJECT		

\* [X1-(4,4-1,5,6,6-2)] R-1

### TYPICAL SECTION #3 JOHNSTON CITY ENTRANCE RAMP

WILLIAMSON COUNTY  
NORTHBOUND LANES ONLY  
FAI RTE 57  
(LOOKING IN DIRECTION OF TRAVEL)

JOHNSTON CITY ENTRANCE RAMP

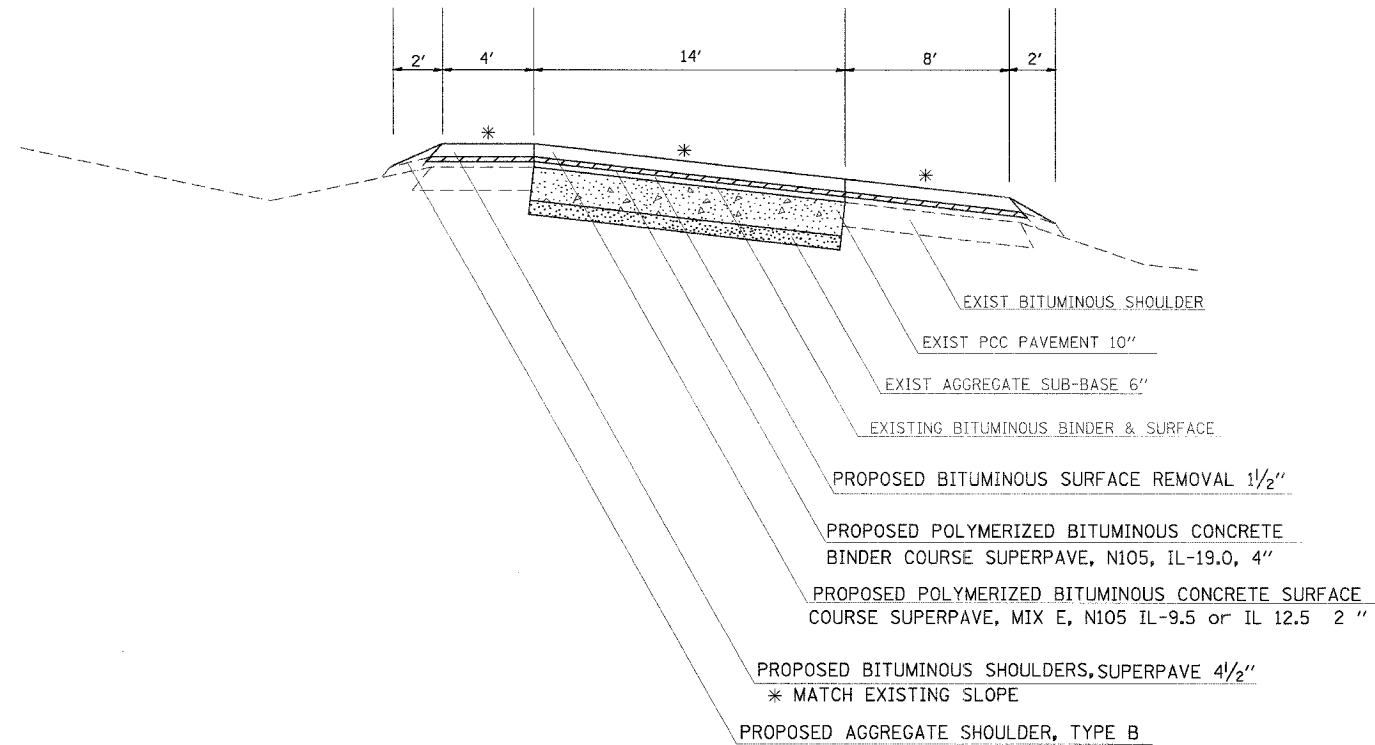

TO BE USED:

STA 149+64 TO STA 158+50 ENTRANCE RAMP FROM JOHNSTON CITY

LEGEND

- PCC PAVEMENT
- AGGREGATE SUB-BASE
- BITUMINOUS SURFACE REMOVAL 1 1/2"

PLOT DATE = 3/30/2006  
 PLOT SCALE = 5/8" = 1' / IN.  
 USER NAME = miller