
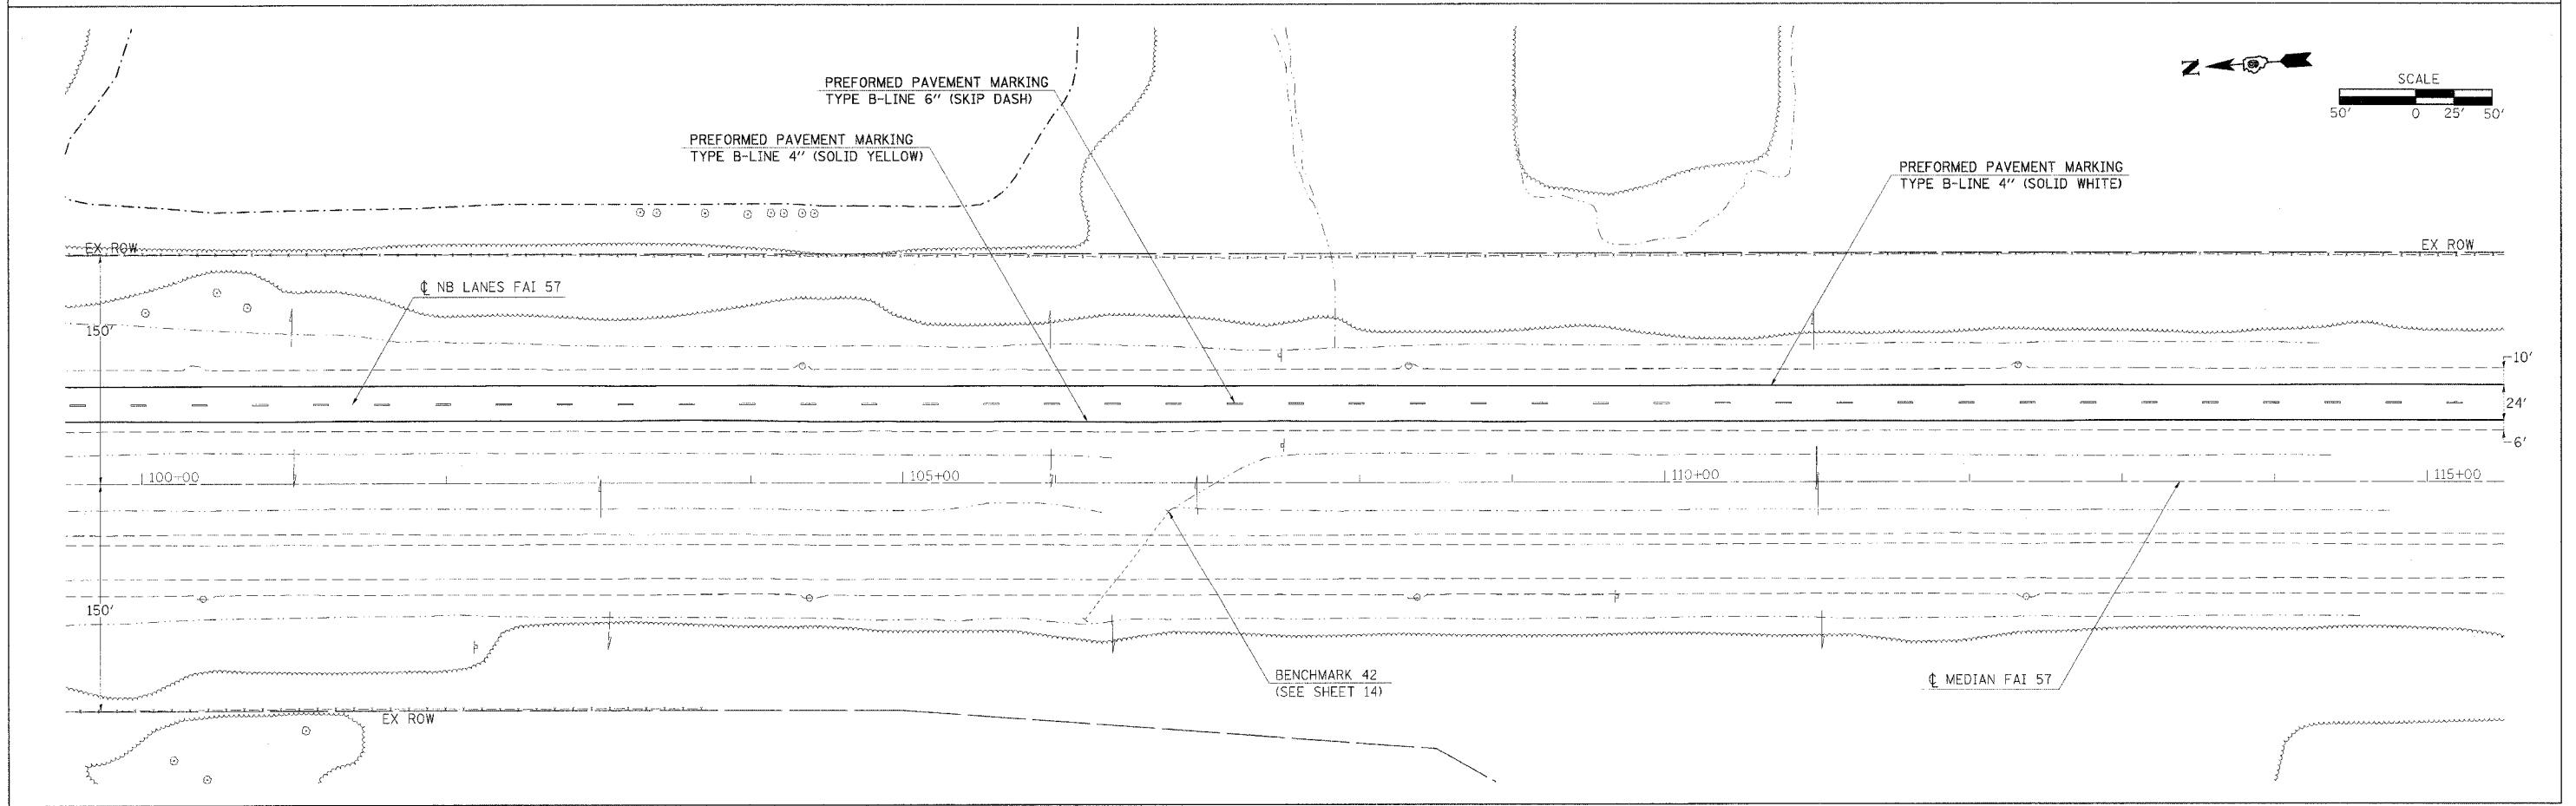


F.A.I. RTE.	SECTION	COUNTY	TOTAL SHEETS	SHEET NO.
57	*	WILLIAMSON	60	18
STA. _____		TO STA. _____		
FED. ROAD DIST. NO. _____ ILLINOIS FED. AID PROJECT				

\* CX1-(4,4-1,5,6,6-2) R-1

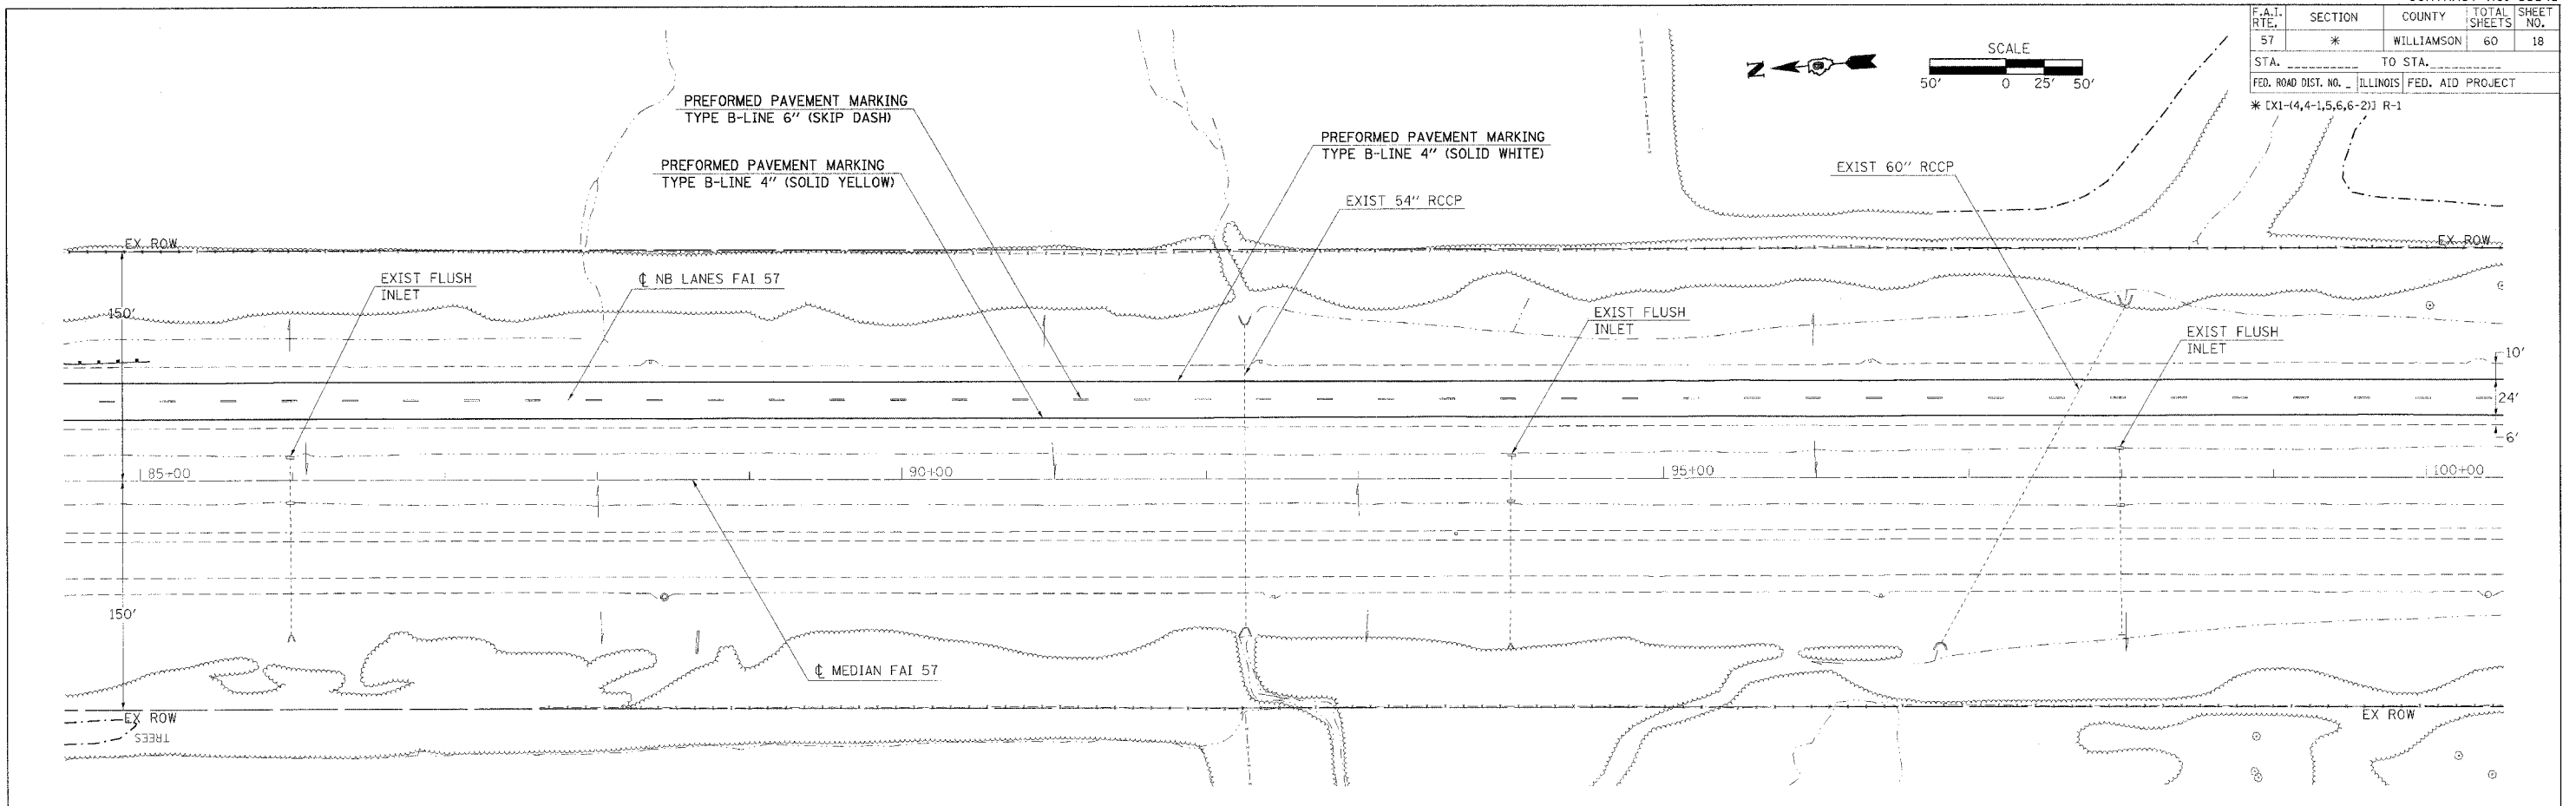

PLOT DATE = 3/30/2006  
 FILE NAME = c:\pwworkspace\dwg\181818.dwg  
 USER NAME = shapardgd