
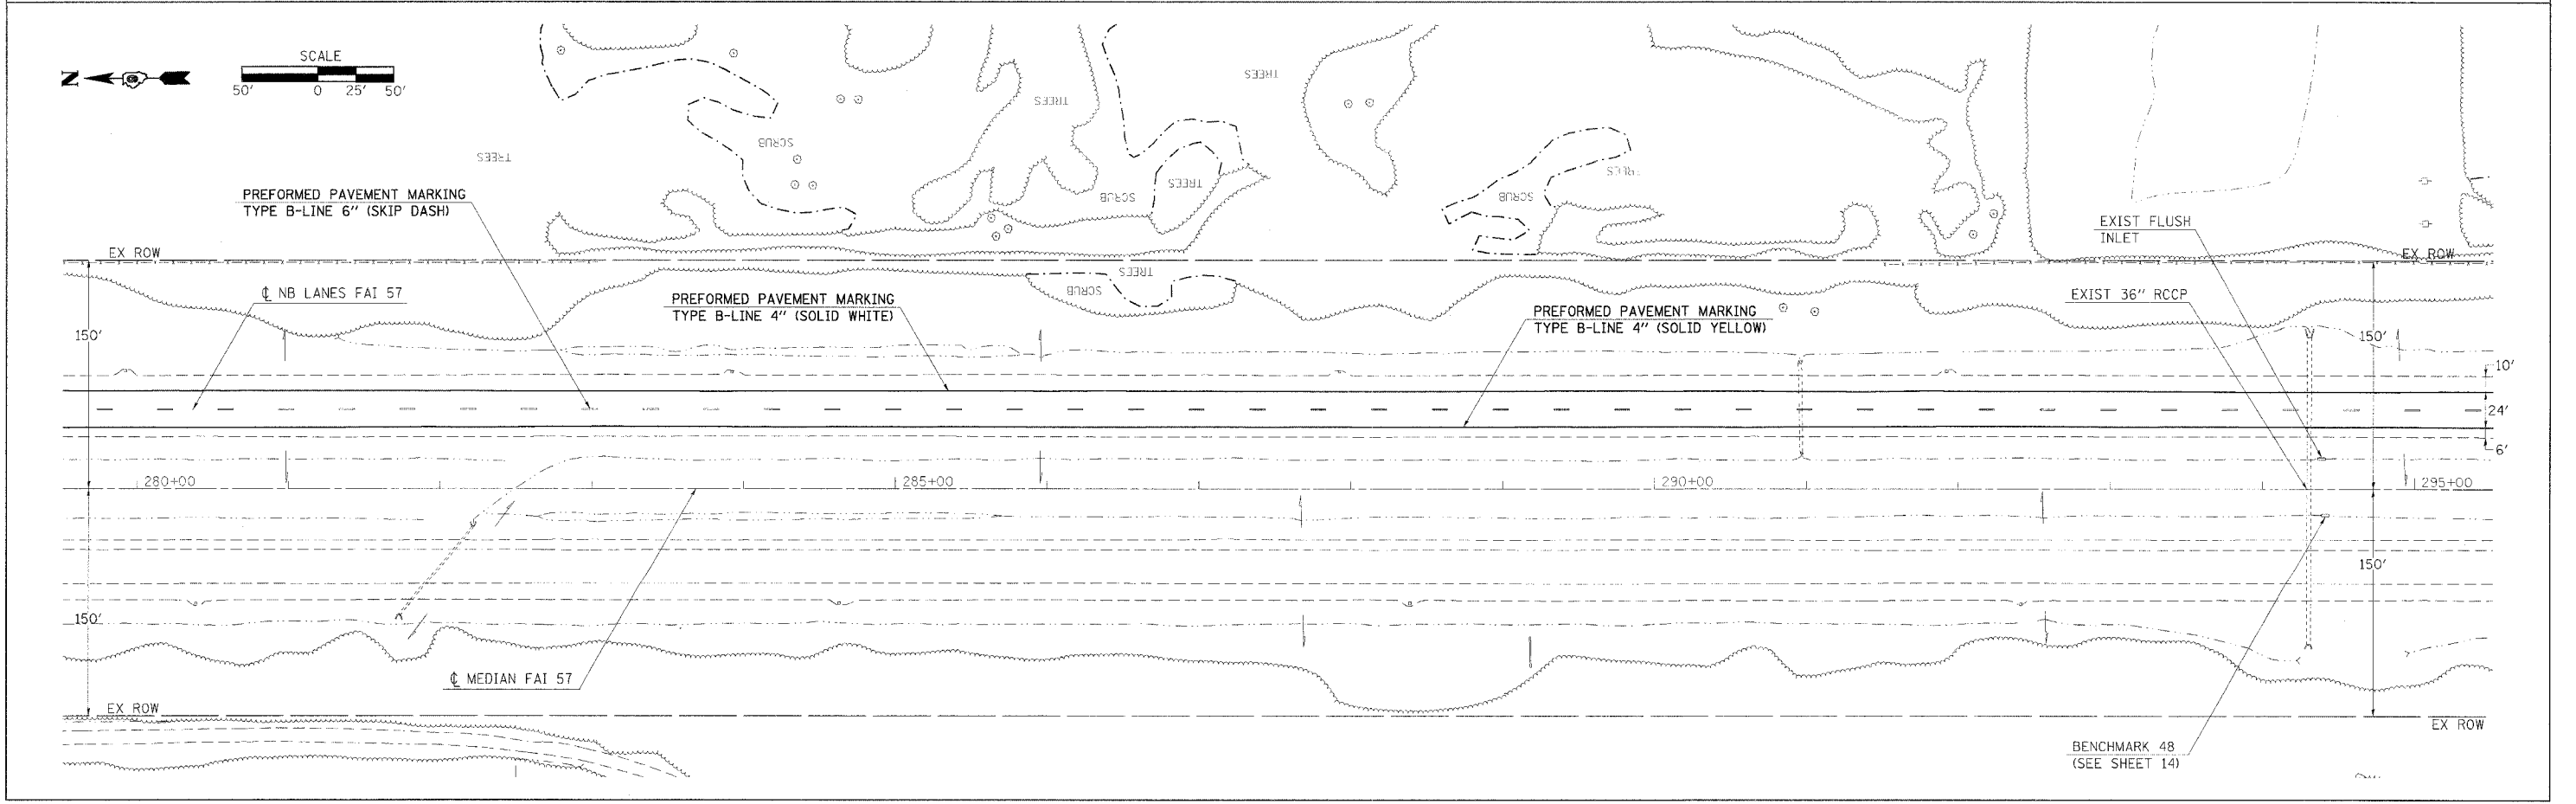


F.A.I. RTE.	SECTION	COUNTY	TOTAL SHEETS	SHEET NO.
57	*	WILLIAMSON	60	24
STA. _____ TO STA. _____		FED. ROAD DIST. NO. _____ ILLINOIS FED. AID PROJECT		
* EX1-(4,4-1,5,6,6-2) R-1				

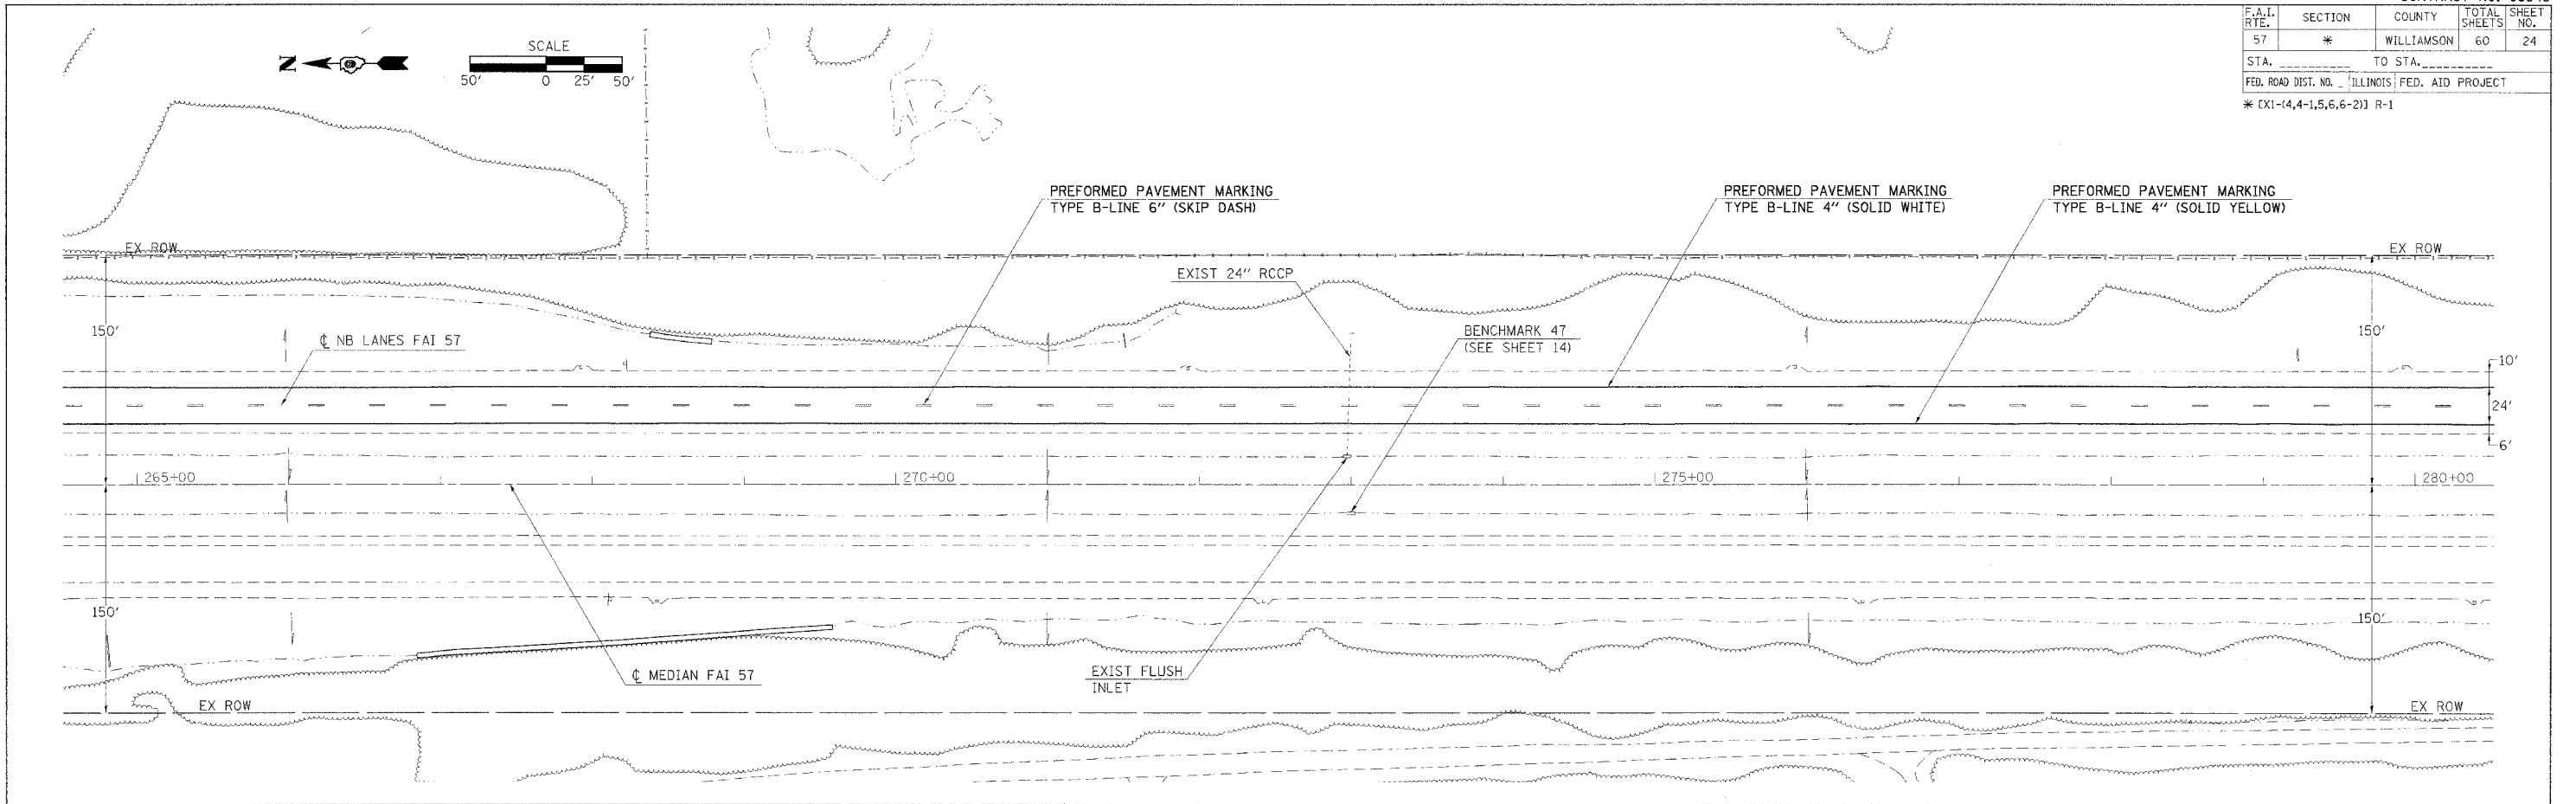

PLOT DATE = 3/30/2006
 PLOT SCALE = 1/8"=100'
 USER NAME = ahjpa-dgd