
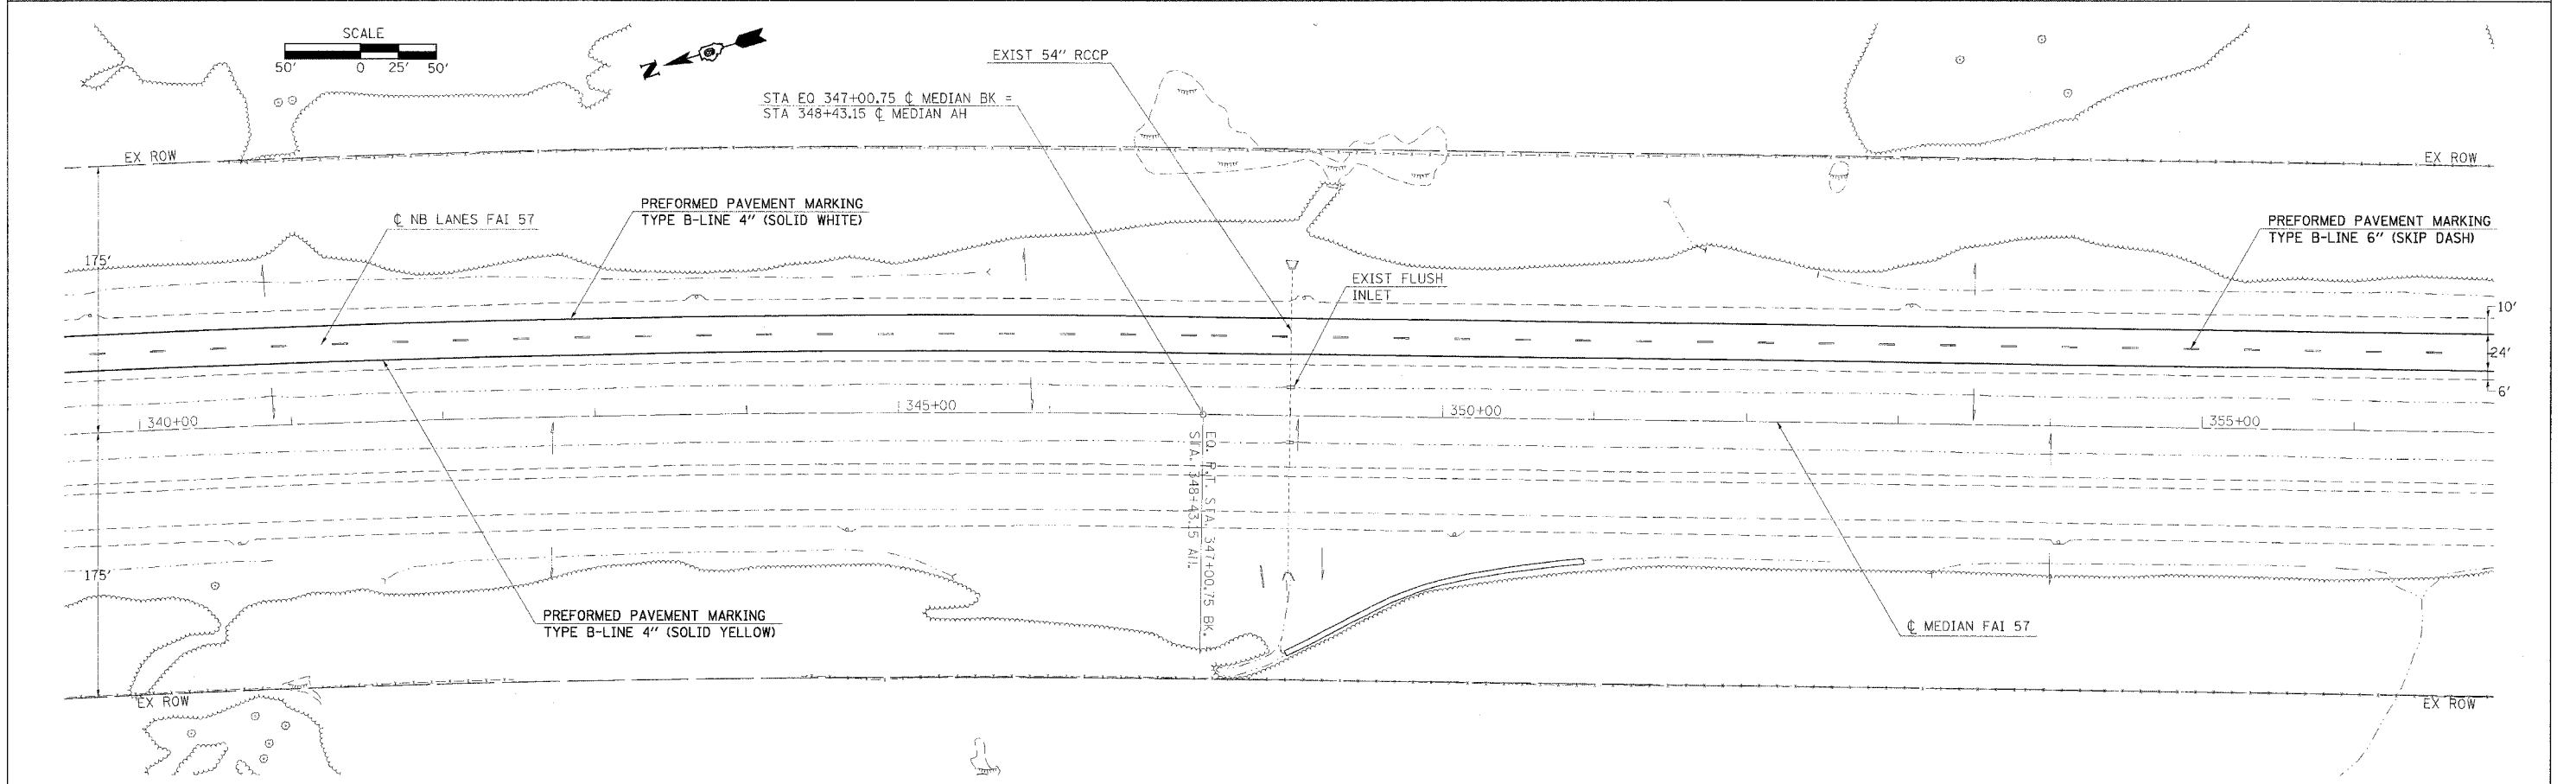


F.A.I. RTE.	SECTION	COUNTY	TOTAL SHEETS	SHEET NO.
57	*	WILLIAMSON	60	26
STA. _____		TO STA. _____		
FED. ROAD DIST. NO. _____		ILLINOIS FED. AID PROJECT		
* EX1-(4,4-1,5,6,6-2) R-1				

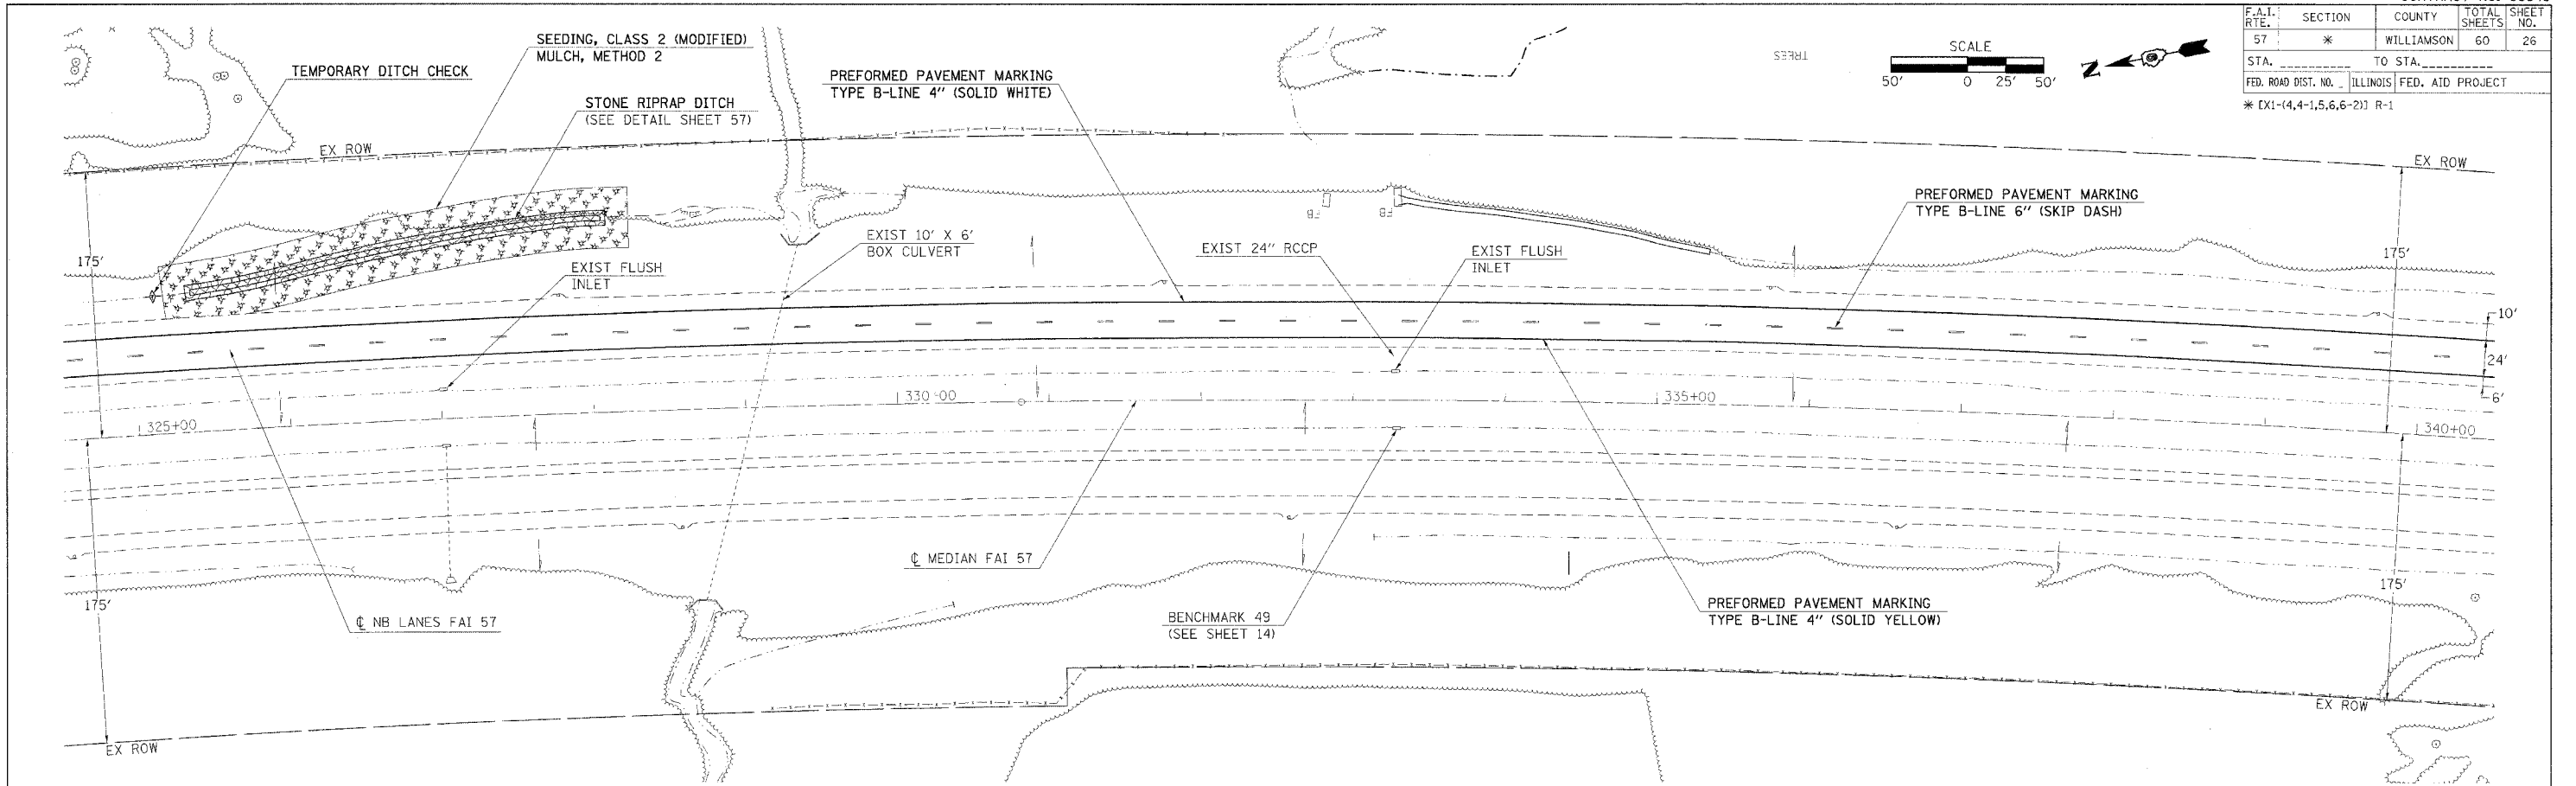

PLOT DATE = 3/29/2005
 PLOT SCALE = 1/8\"/>